

PLANS
NOT
TO
SCALE

S178(3) PE & RIW
PS 178(4) & (5) CONSTRUCTION

FED. ROAD DIST. NO.	STATE	FED. AID PROJ. NO.	R/W NO.	SHEET NO.	TOTAL SHEETS
8	MONT.	5178(3)	3178-03	1	3


SE 1/4 NE 1/4, Sec. 27
Anna Whiplinger
Dixon, Montana

NE 1/4 SE 1/4, Sec. 27
Agnes Chesecooly
Allot # 2395

REVISED 10-2-58


STATE OF MONTANA
STATE HIGHWAY COMMISSION
LAND REQUIRED FOR RIGHT OF WAY
LAKE COUNTY
SCALE 1" = 200' MAP APPROVED BY _____

DESCRIPTIONS WRITTEN BY H. DONALD
DESCRIPTIONS CHECKED BY _____
MAPS COMPLETED BY _____
MAPS TO BUR. PUB. ROADS _____
MAPS TO CONSTRUCTION _____

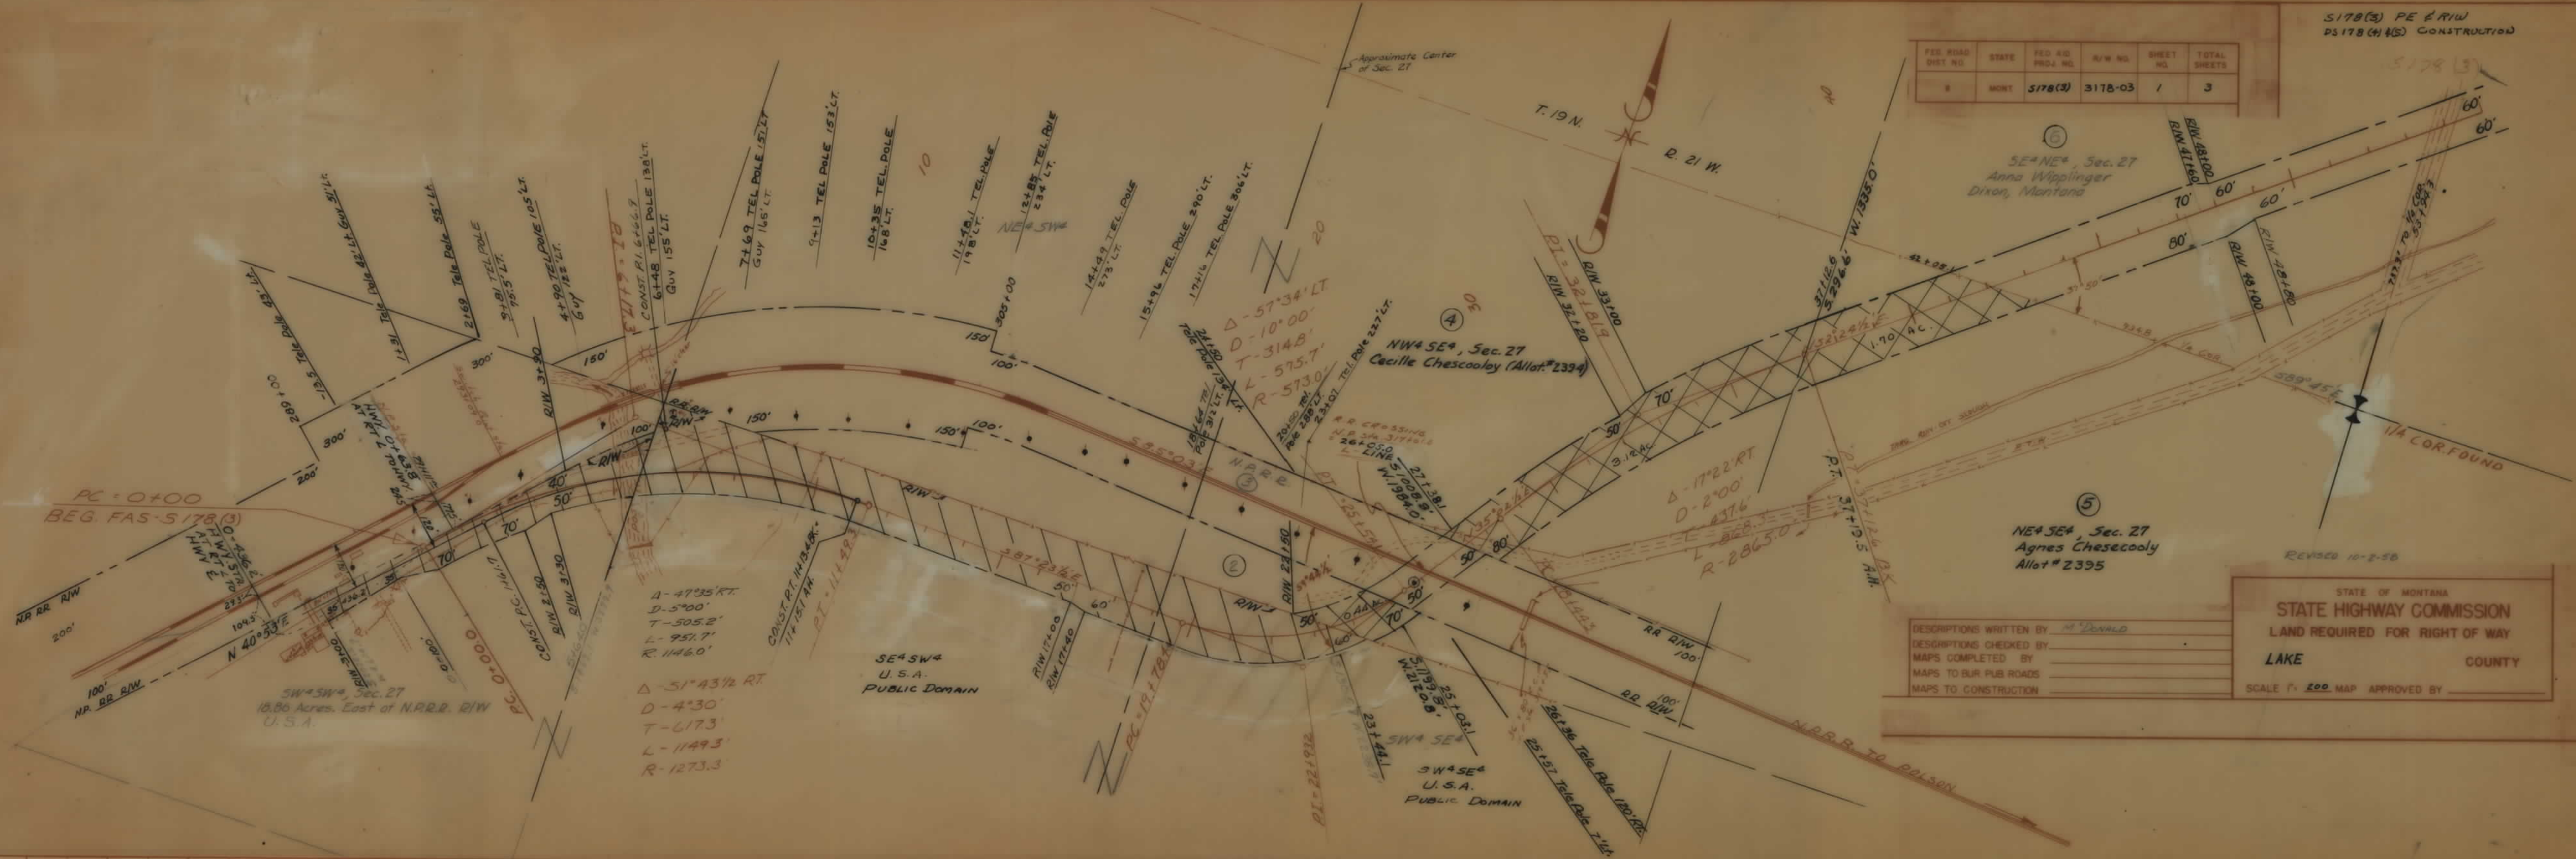

STATION FROM TO		POWER		TELEPHONE		REMARKS
		LT	RT	LT	RT	
25+57				1		HIGH TENSION LINE.
54+40		1				
88+15	93+22	1	2			
90+87	109+75			7		
98+20	103+21		3			
112+23	158+44			15	1	
130+21		1				
168+21		1				
168+43					1	
TOTAL		4	5	23	2	

STATION FROM TO		POWER		TELEPHONE		REMARKS
		LT	RT	LT	RT	
25+57				1		HIGH TENSION LINE.
54+40		1				
88+15	93+22	1	2			
90+87	109+75			7		
98+20	103+21		3			
112+23	158+44			15	1	
130+21		1				
168+21		1				
168+43					1	
TOTAL		4	5	23	2	

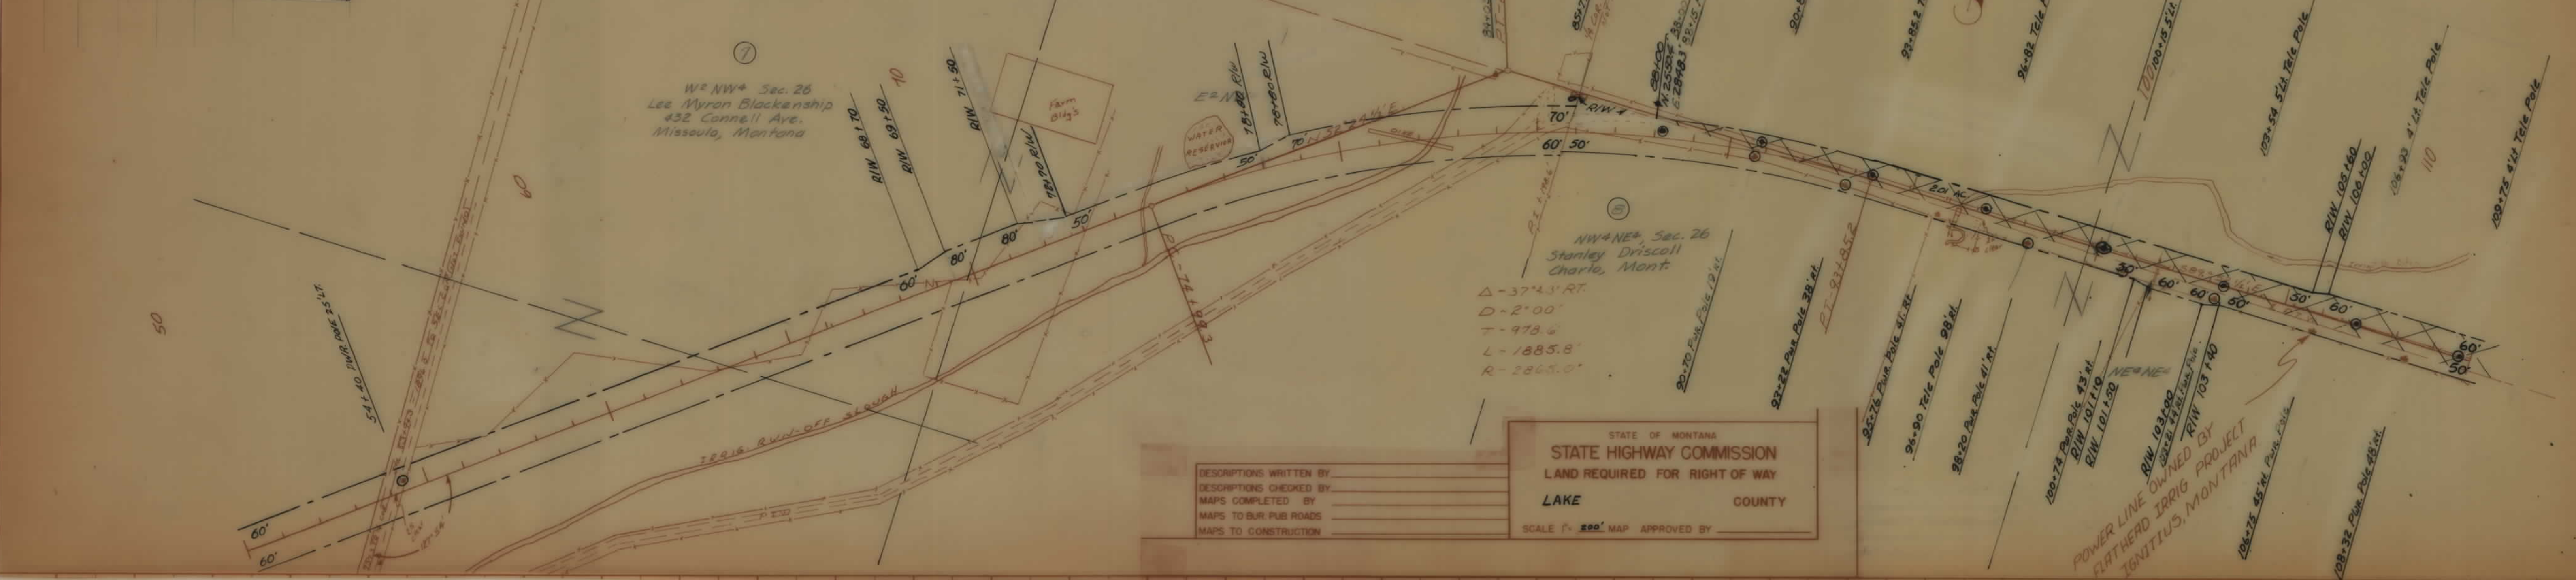

FED ROAD DIST NO.	STATE	FED AID PROJ NO.	R/W NO.	SHEET NO.	TOTAL SHEETS
B	MONT	5178(3)	3178-03	2	3

5178(3) PE FRIW
DS 178(4) (5) CONSTRUCTION

STATE OF MONTANA
STATE HIGHWAY COMMISSION
LAND REQUIRED FOR RIGHT OF WAY

LAKE COUNTY

SCALE 1" = 200' MAP APPROVED BY _____

DESCRIPTIONS WRITTEN BY _____
DESCRIPTIONS CHECKED BY _____
MAPS COMPLETED BY _____
MAPS TO SUR. PUB. ROADS _____
MAPS TO CONSTRUCTION _____

FED. ROAD DIST. NO.	STATE	FED. AID PROJ. NO.	R/W NO.	SHEET NO.	TOTAL SHEETS
8	MONT.	5-178(3)	3178-03	3	3

5-178(3) PE & RIW
D3-178(4)(5) Construction

