


PLANS
NOT
TO
SCALE

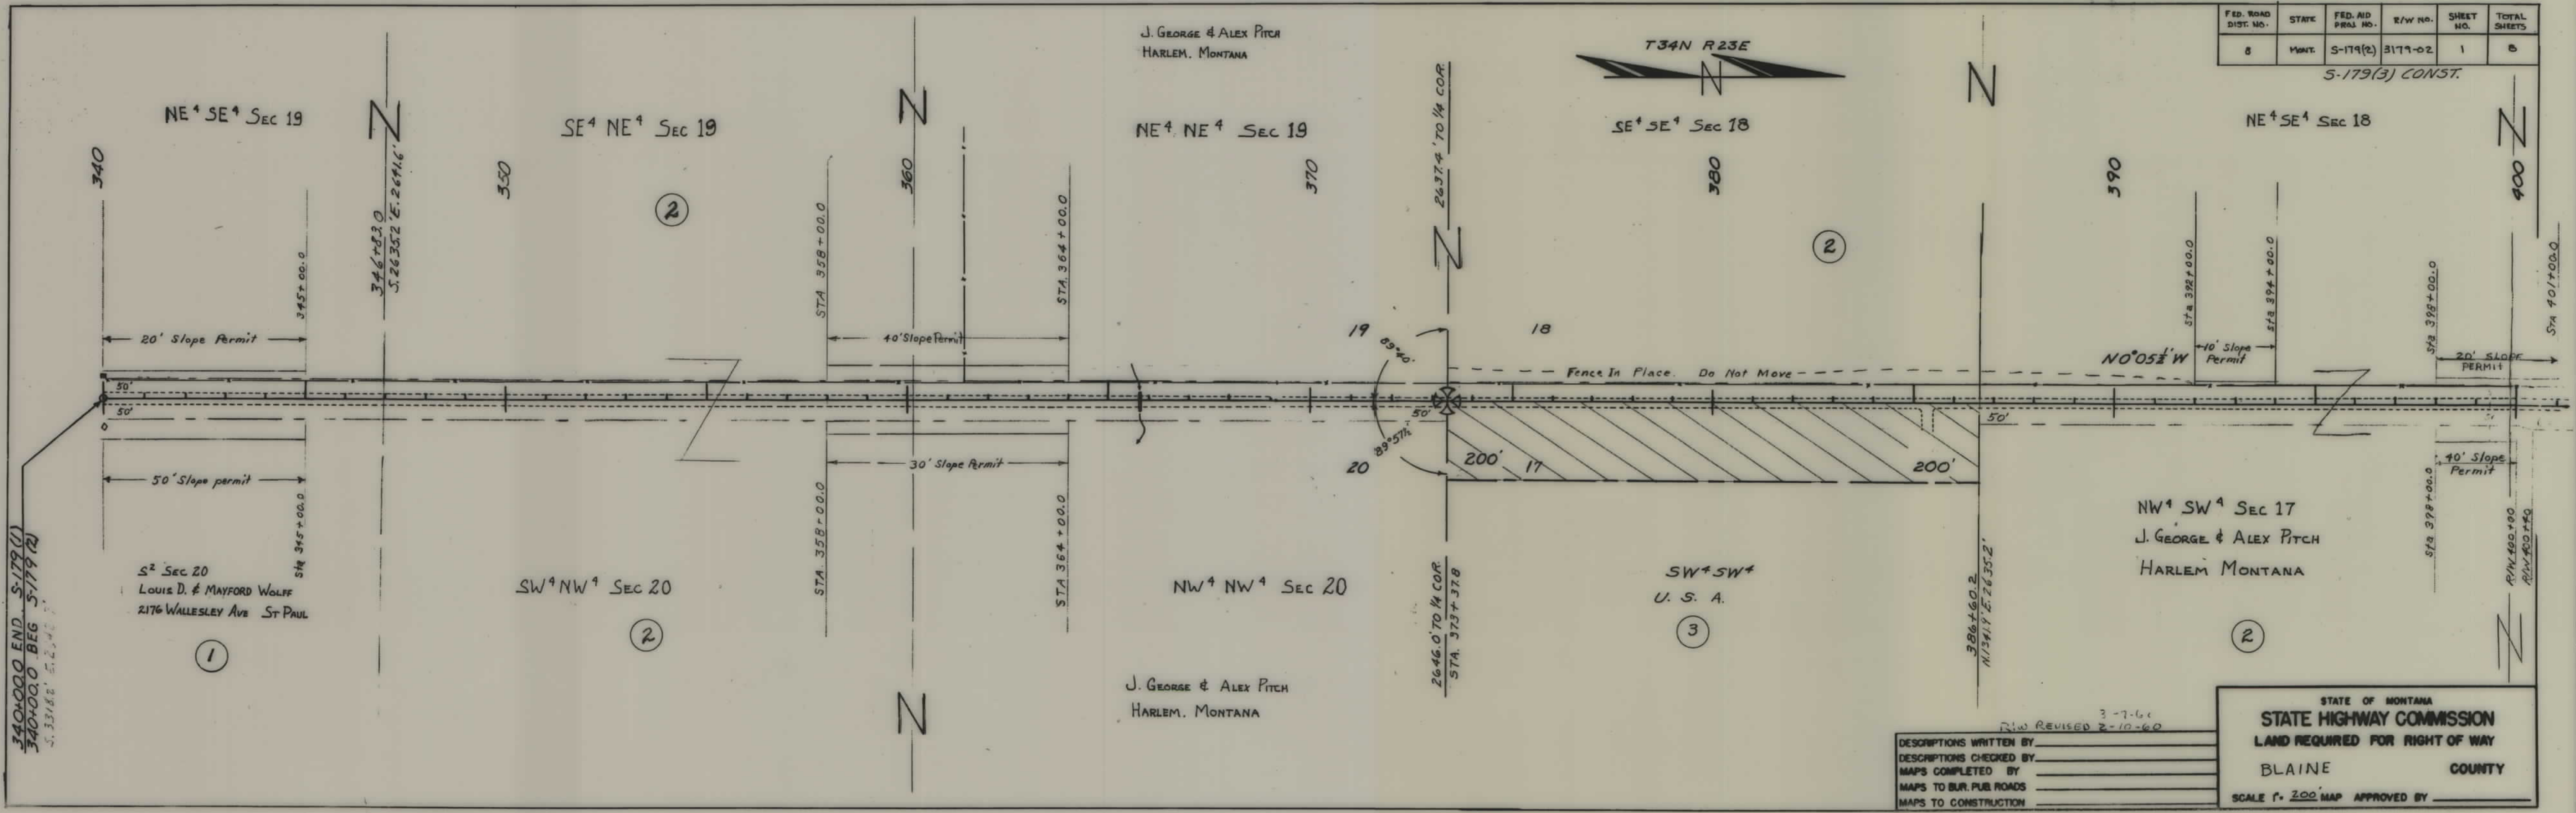

FED. ROAD DIST. NO.	STATE	FED. AID PROJ. NO.	R/W NO.	SHEET NO.	TOTAL SHEETS
8	MONT.	S-179(2)	3179-02	1	8

S-179(3) CONST.

STATE OF MONTANA
STATE HIGHWAY COMMISSION
LAND REQUIRED FOR RIGHT OF WAY
BLAINE COUNTY
SCALE 1" = 200' MAP APPROVED BY _____

DESCRIPTIONS WRITTEN BY _____
DESCRIPTIONS CHECKED BY _____
MAPS COMPLETED BY _____
MAPS TO BUREAU OF PUBLIC ROADS _____
MAPS TO CONSTRUCTION _____

3-7-60
REVISED 2-10-60

S-179(3) CONST.

(5)


460

6

SW⁴ NW⁴ SEC 8
J. GEORGE & ALEX PITCH
HARLEM, MONTANA.

STATE OF MONTANA
STATE HIGHWAY COMMISSION
LAND REQUIRED FOR RIGHT OF WAY
BLAINE COUNTY
SCALE 1" = 200' MAP APPROVED BY _____


DESCRIPTIONS WRITTEN BY	_____
DESCRIPTIONS CHECKED BY	_____
MAPS COMPLETED BY	_____
MAPS TO BUR. PUB. ROADS	_____
MAPS TO CONSTRUCTION	_____

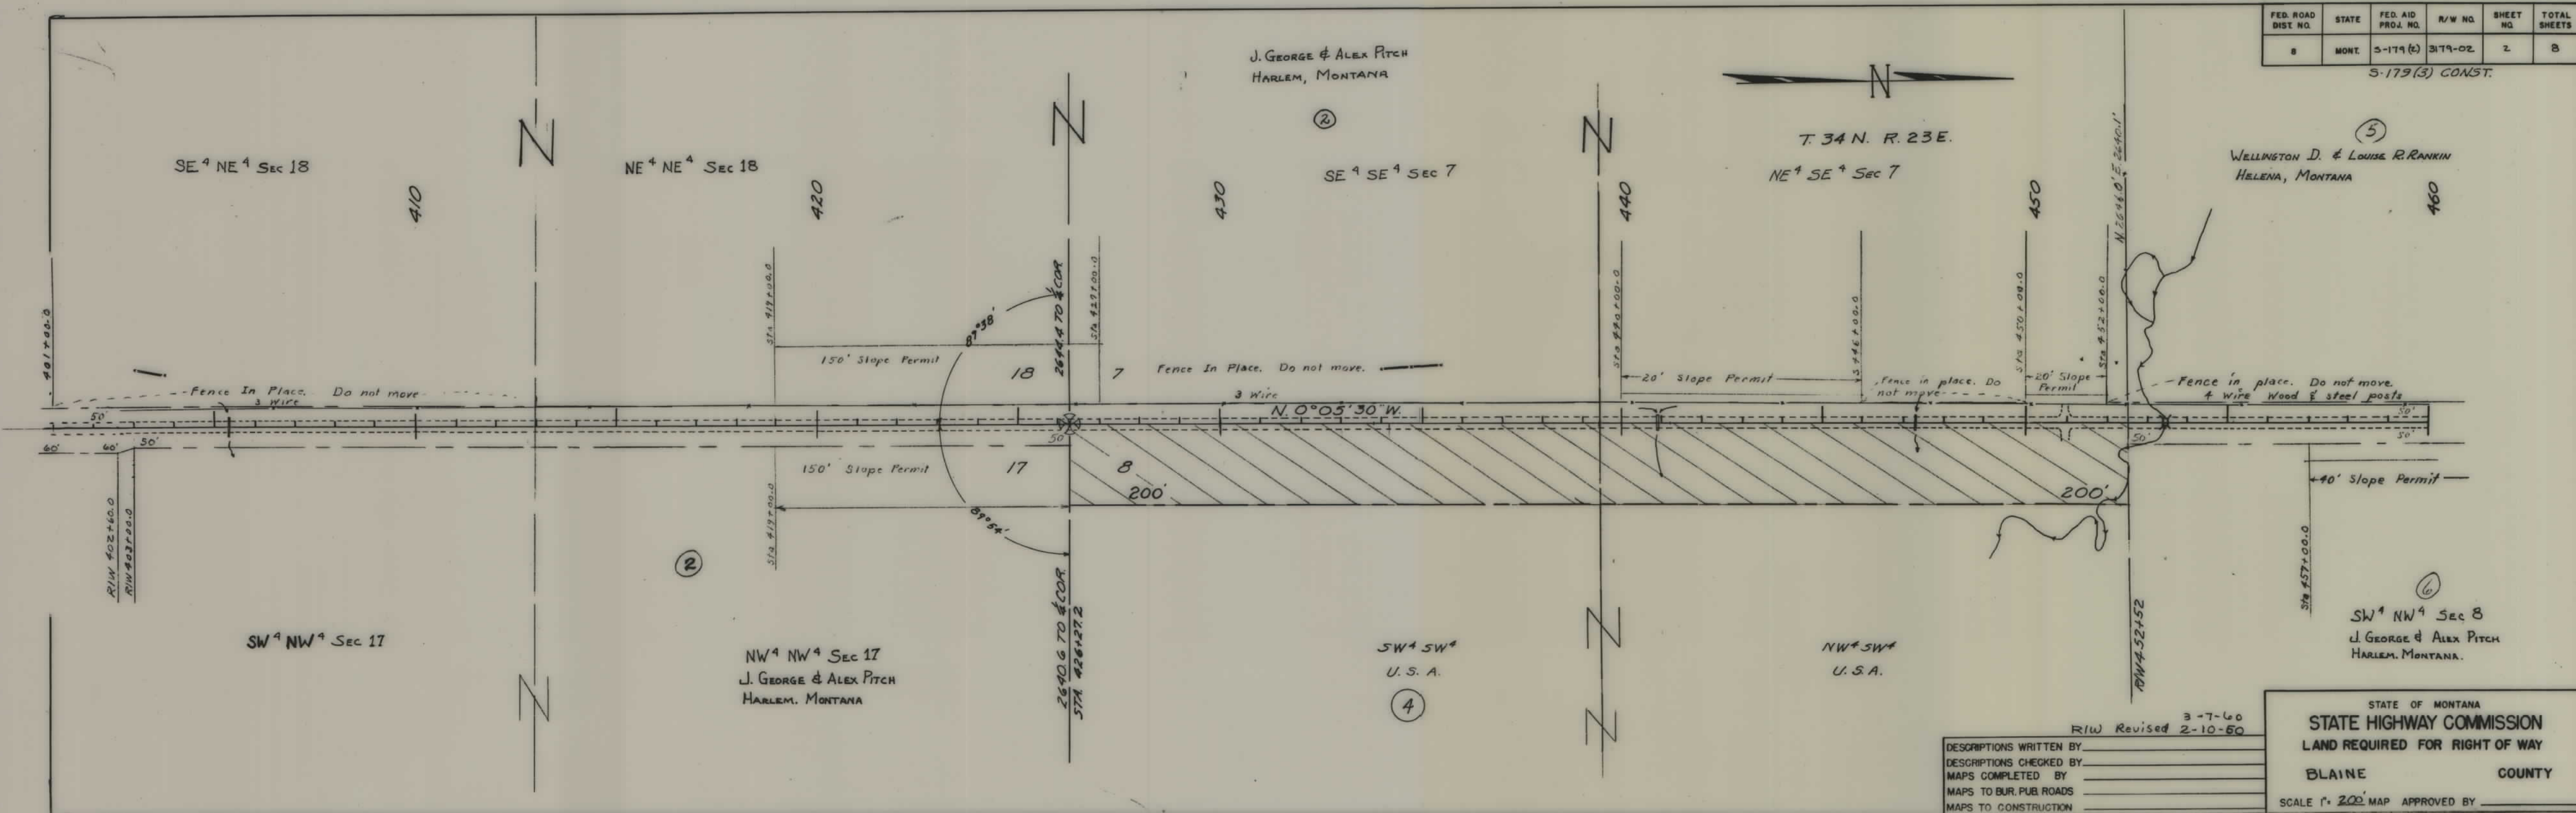

WELLINGTON D. RANKIN & LOUISE R.
HELENA, MONTANA

FED. ROAD DIST. NO.	STATE	FED. AID PROJ. NO.	R/W NO.	SHEET NO.	TOTAL SHEETS
8	MONT.	3-179(2)	3179-02	3	8

5-179(3) CONST.

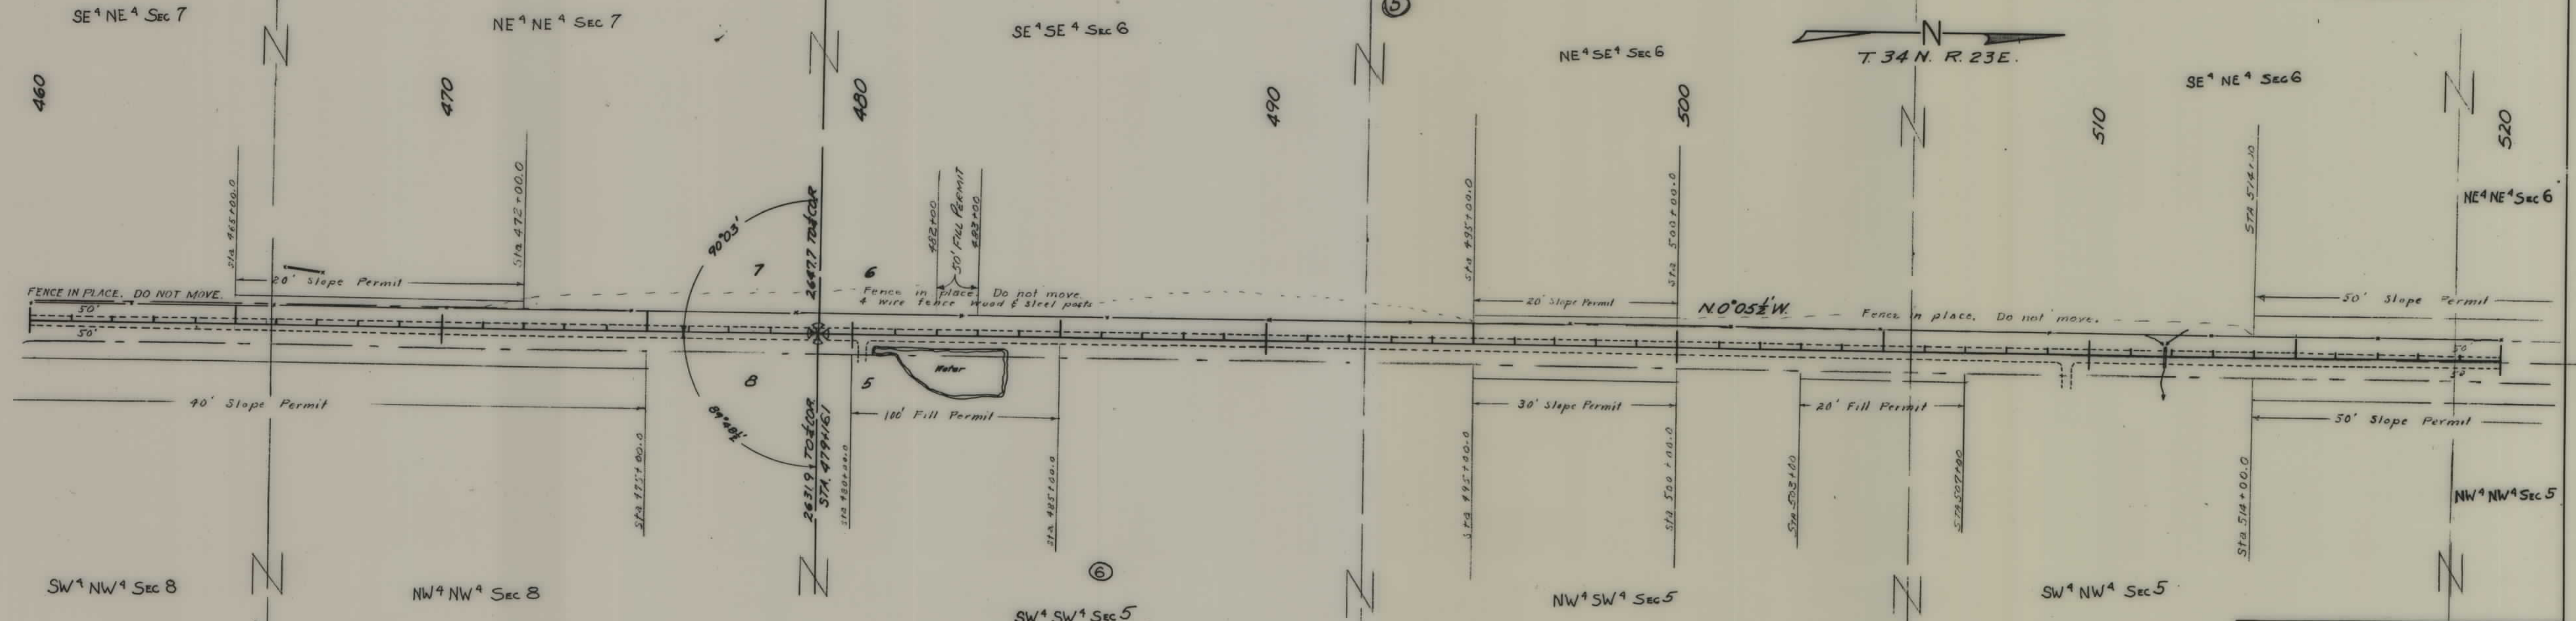

DESCRIPTIONS WRITTEN BY _____
 DESCRIPTIONS CHECKED BY _____
 MAPS COMPLETED BY _____
 MAPS TO BUR. PUB. ROADS _____
 MAPS TO CONSTRUCTION _____

STATE OF MONTANA
STATE HIGHWAY COMMISSION
 LAND REQUIRED FOR RIGHT OF WAY
 BLAINE COUNTY
 SCALE 1" = 200' MAP APPROVED BY _____

FED. ROAD DIST. NO.	STATE	FED. AID PROJ. NO.	R/W NO.	SHEET NO.	TOTAL SHEETS
8	MONT.	3-179 (2)	3179-02	4	8

5.179(3) CONST.

NE⁴ NE⁴ SEC 31
USA.


(7)

NW 4 NW 4
U. S. A.

STATE OF MONTANA
STATE HIGHWAY COMMISSION
LAND REQUIRED FOR RIGHT OF WAY
BLAINE COUNTY
SCALE 1" = 200' MAP APPROVED BY _____

DESCRIPTIONS WRITTEN BY	_____
DESCRIPTIONS CHECKED BY	_____
MAPS COMPLETED BY	_____
MAPS TO BUR. PUB. ROADS	_____
MAPS TO CONSTRUCTION	_____

RIW REVISED 2-10-66

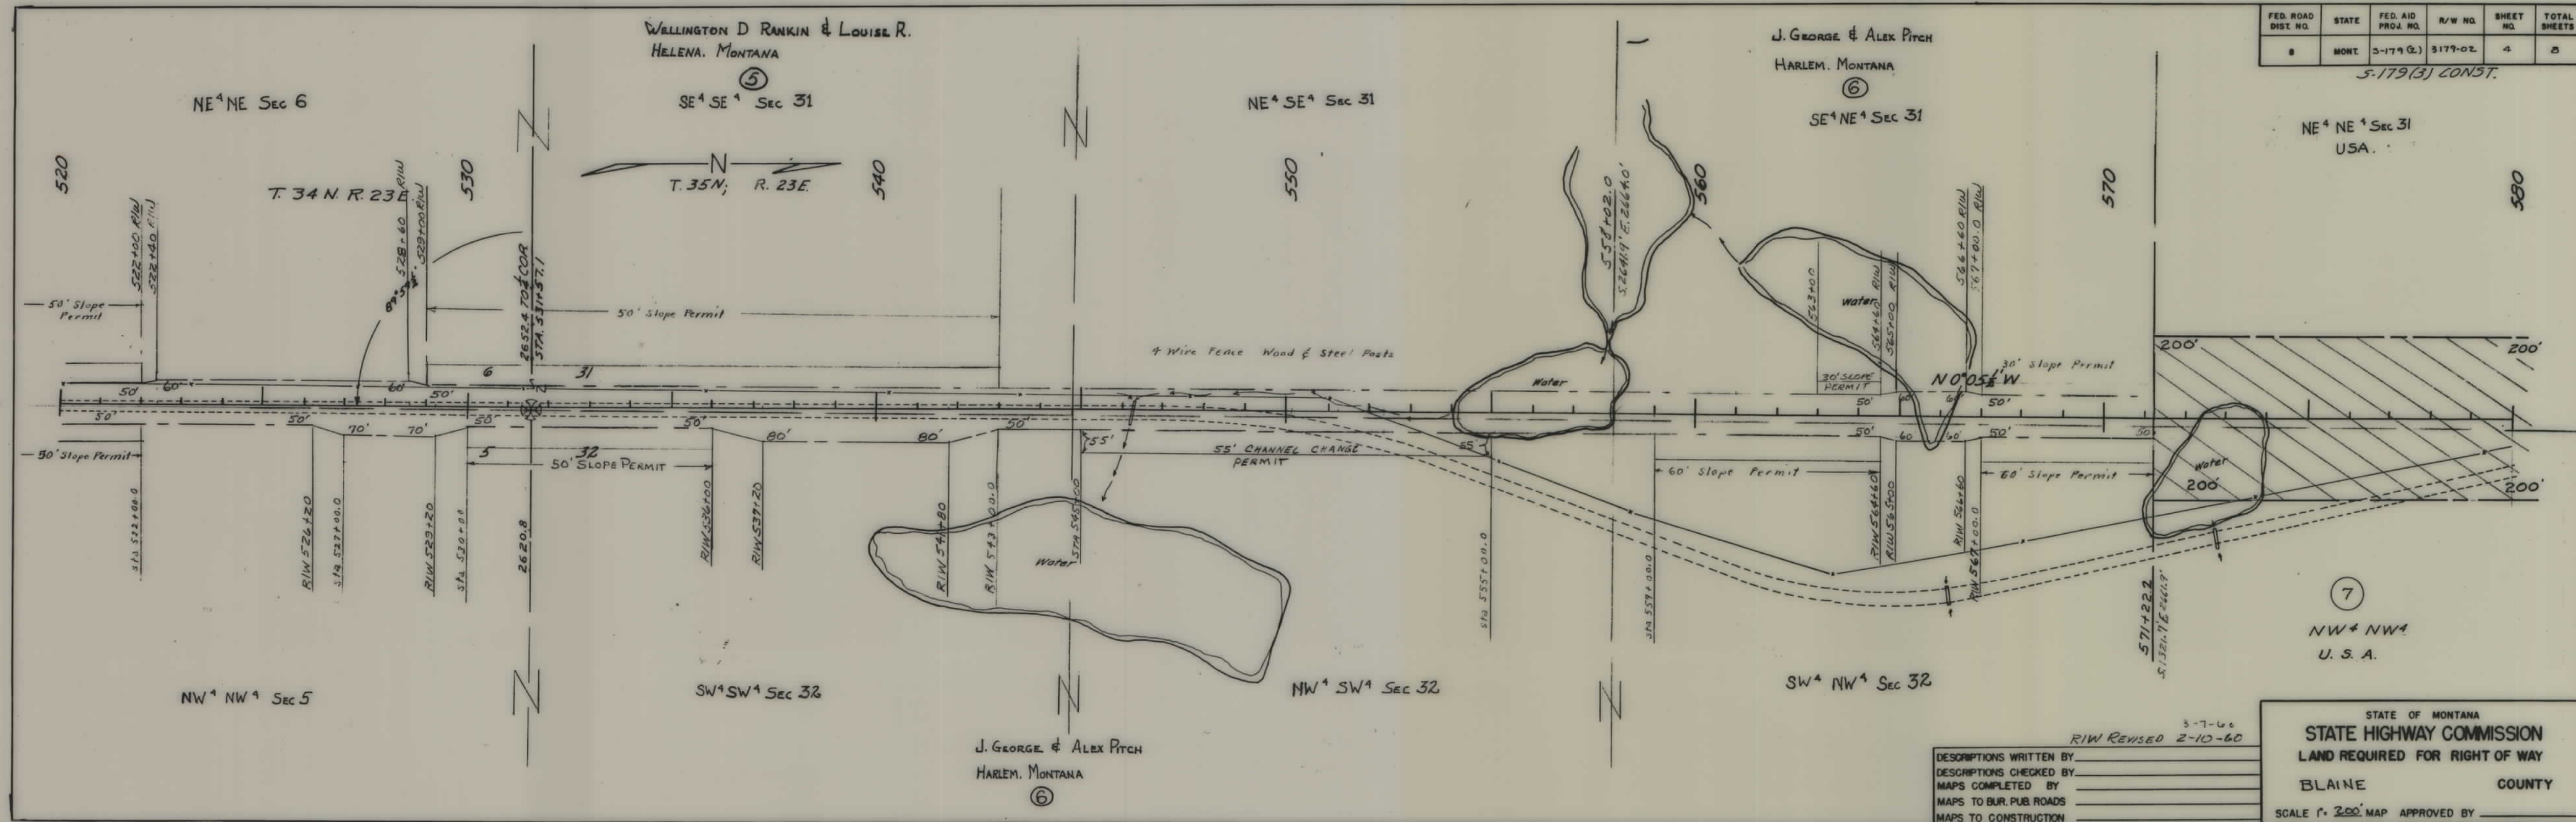

SW¹SW¹Sec 20

ELMER C. & FLORENCE SNIDER
HOGELAND, MONTANA

T. 35N. R. 23E.
NE¹ NW¹ SEC 20

FED. ROAD DIST. NO.	STATE	FED. AID PROJ. NO.	R/W NO.	SHEET NO.	TOTAL SHEETS
8	MONT.	5-179(2)	3179-02	6	8

5-179(3) CONST.

SE¹SW¹ SEC 17

20

690

COR.

SEC 17

2636.0 P.C. TO ASSUMED SEC. 17 P.C.

STA. 694+00.4

PI 695+00.0

110°57'

174'

50' slope

PERMIT

SEC 20

4-10°44'

D-1°00'

T-538.3'

L-1073.3'

R-5730.0'

SW¹SE¹ SEC 17

STATE OF MONTANA
STATE HIGHWAY COMMISSION
LAND REQUIRED FOR RIGHT OF WAY
BLAINE COUNTY
SCALE 1" = 200' MAP APPROVED BY _____

DESCRIPTIONS WRITTEN BY _____
DESCRIPTIONS CHECKED BY _____
MAPS COMPLETED BY _____
MAPS TO BUR. PUB. ROADS _____
MAPS TO CONSTRUCTION _____

Scale
1" = 10 ch.

Wallie G. Wing, Hogeland, Mont.
Paul H. Wing, Havre, Mont.

M.S. No. 1
Lab. Nos. 209804-5-6
7-8-9-10-1-2
NW¹NE¹, NE¹SW¹NE¹,
NE¹NW¹SW¹NE¹,
NE¹SE¹SW¹NE¹,
NW¹SW¹SE¹NE¹.
62.5 AC.

T. 35N. R. 23E.

SE¹NW¹ SEC 20

NW¹NE¹ SEC 20

N. 15°01' 30"E

USE Fence in place DO NOT MOVE

N. 16°24'E

USE Fence in place - DO NOT MOVE

20' Slope
PERMIT

30' Slope
PERMIT

50' Slope
PERMIT

670+00

672+00

684+00

686+00

692+00

694+00

696+00

698+00

700+00

702+00

704+00

706+00

708+00

710+00

712+00

714+00

716+00

718+00

646+43.1 BK. =
646+70.3 AH.

EQUA.

SE¹SW¹ SEC 20

Δ-14°54' RT.
D-2°00'
T-374.7
L-745.0
R-2865.0

TANK

N

N

N

N

N

N

N

N

N

N

N

N

N

N

N

N

N

N


N

N

N

N

N

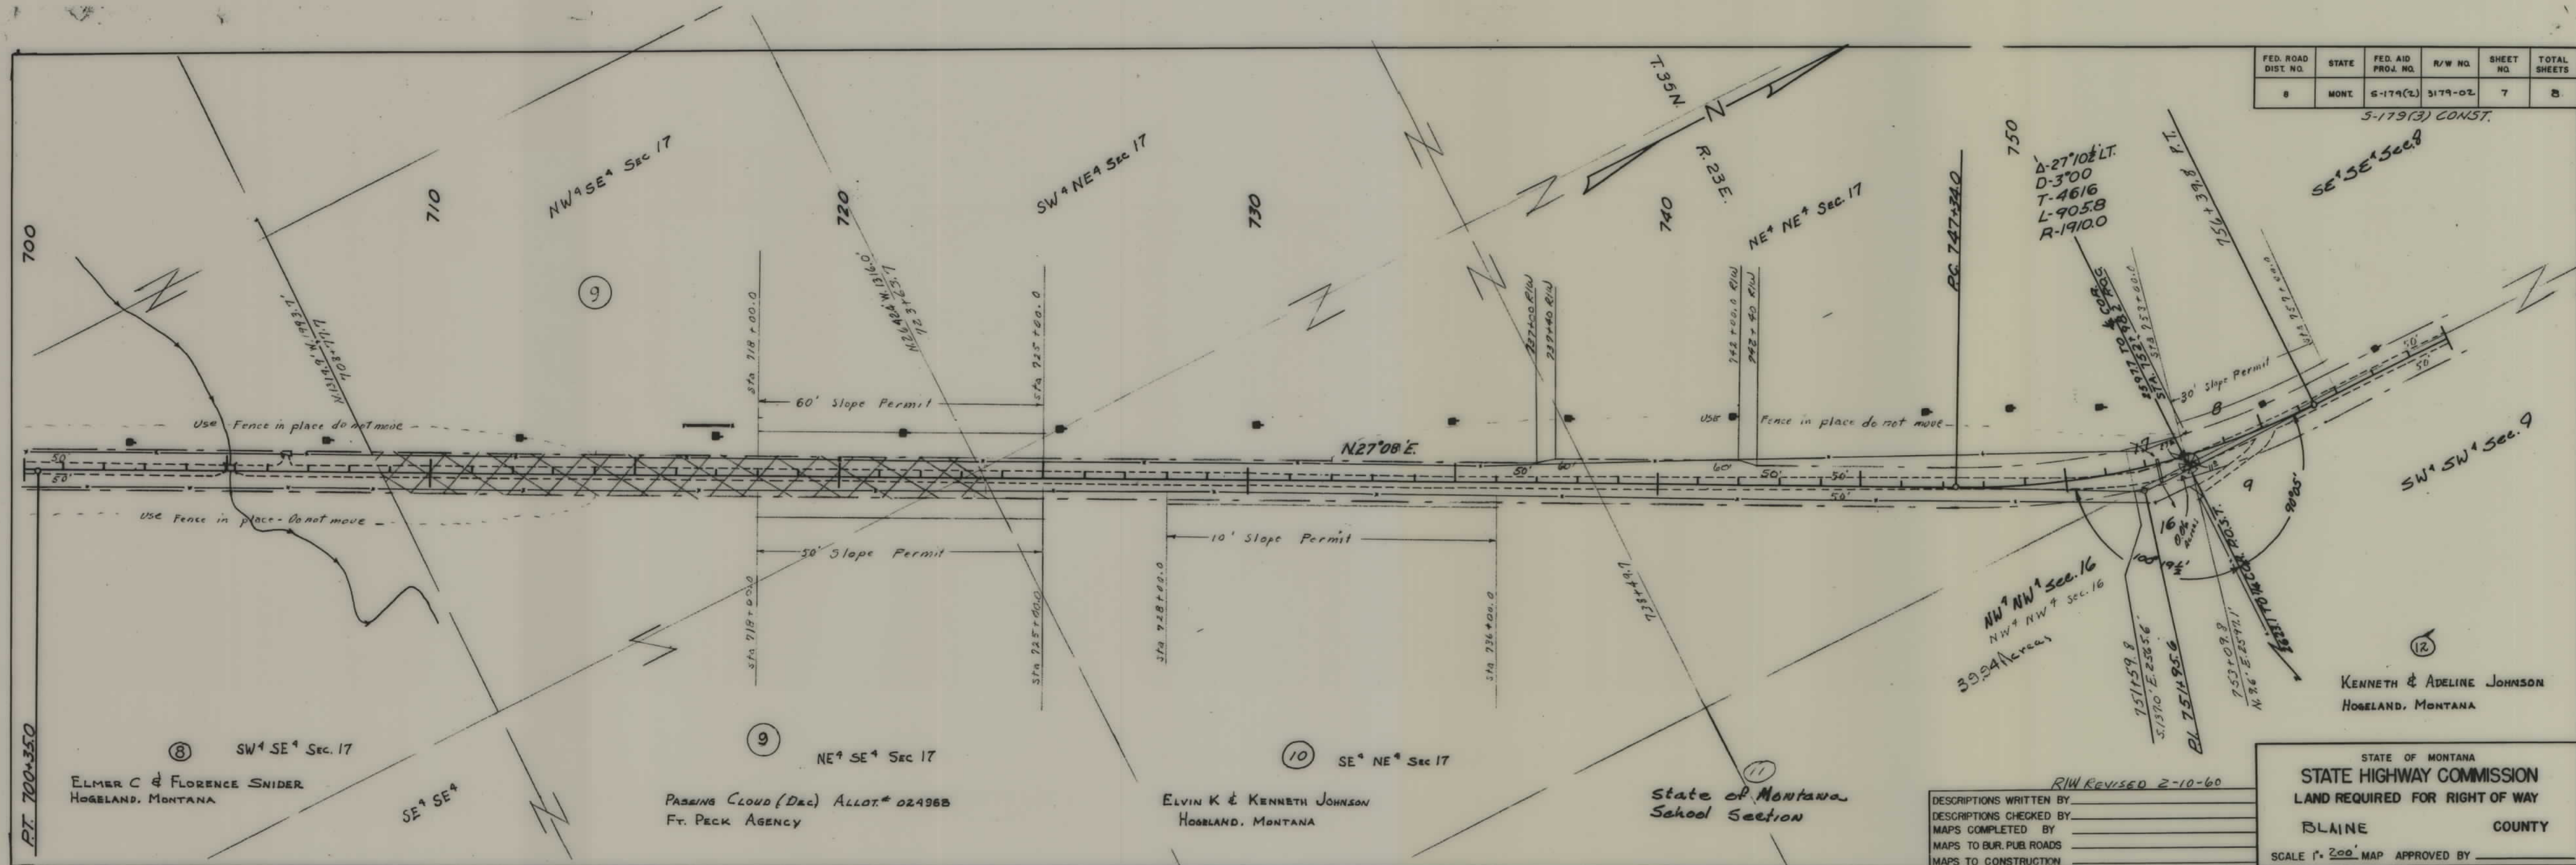

FED. ROAD DIST. NO.	STATE	FED. AID PROJ. NO.	R/W NO.	SHEET NO.	TOTAL SHEETS
8	MONT.	S-179(2)	3179-02	7	8

S-179(3) CONST.


STATE OF MONTANA
STATE HIGHWAY COMMISSION
LAND REQUIRED FOR RIGHT OF WAY
BLAINE COUNTY
SCALE 1" = 200' MAP APPROVED BY _____

DESCRIPTIONS WRITTEN BY _____
DESCRIPTIONS CHECKED BY _____
MAPS COMPLETED BY _____
MAPS TO BUR. PUB. ROADS _____
MAPS TO CONSTRUCTION _____

RIW REVISED 2-10-60

FED. ROAD DIST. NO.	STATE	FED. AID PROJ. NO.	R/W NO.	SHEET NO.	TOTAL SHEETS
8	MONT.	5-179 (2)	3179-02	8	8

5-179(3) CONST.

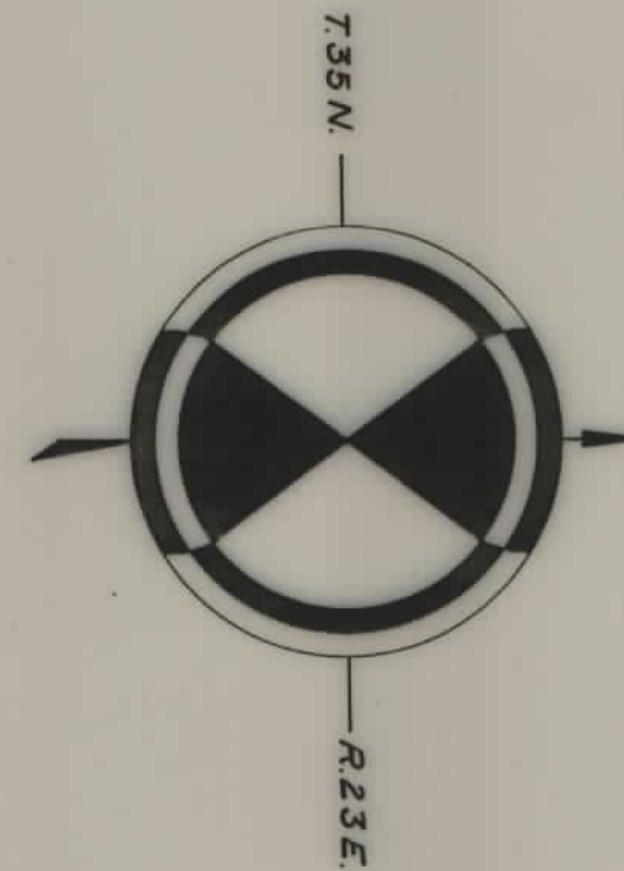

KENNETH JOHNSON
HOGELAND, MONTANA

SE¹ SE⁴ SEC 8

760

NE⁴ SE⁴ SEC 8

770

SE⁴ NE⁴ SEC 8

780


KENNETH & ADELINE JOHNSON
HOGELAND, MONTANA

NE⁴ NE⁴ SEC 8

790

(13)

N. 52° 22.6' E. 262.43'
STA. 805+87.2
SEC. COR. 7.6' LT. (NOT FOUND)

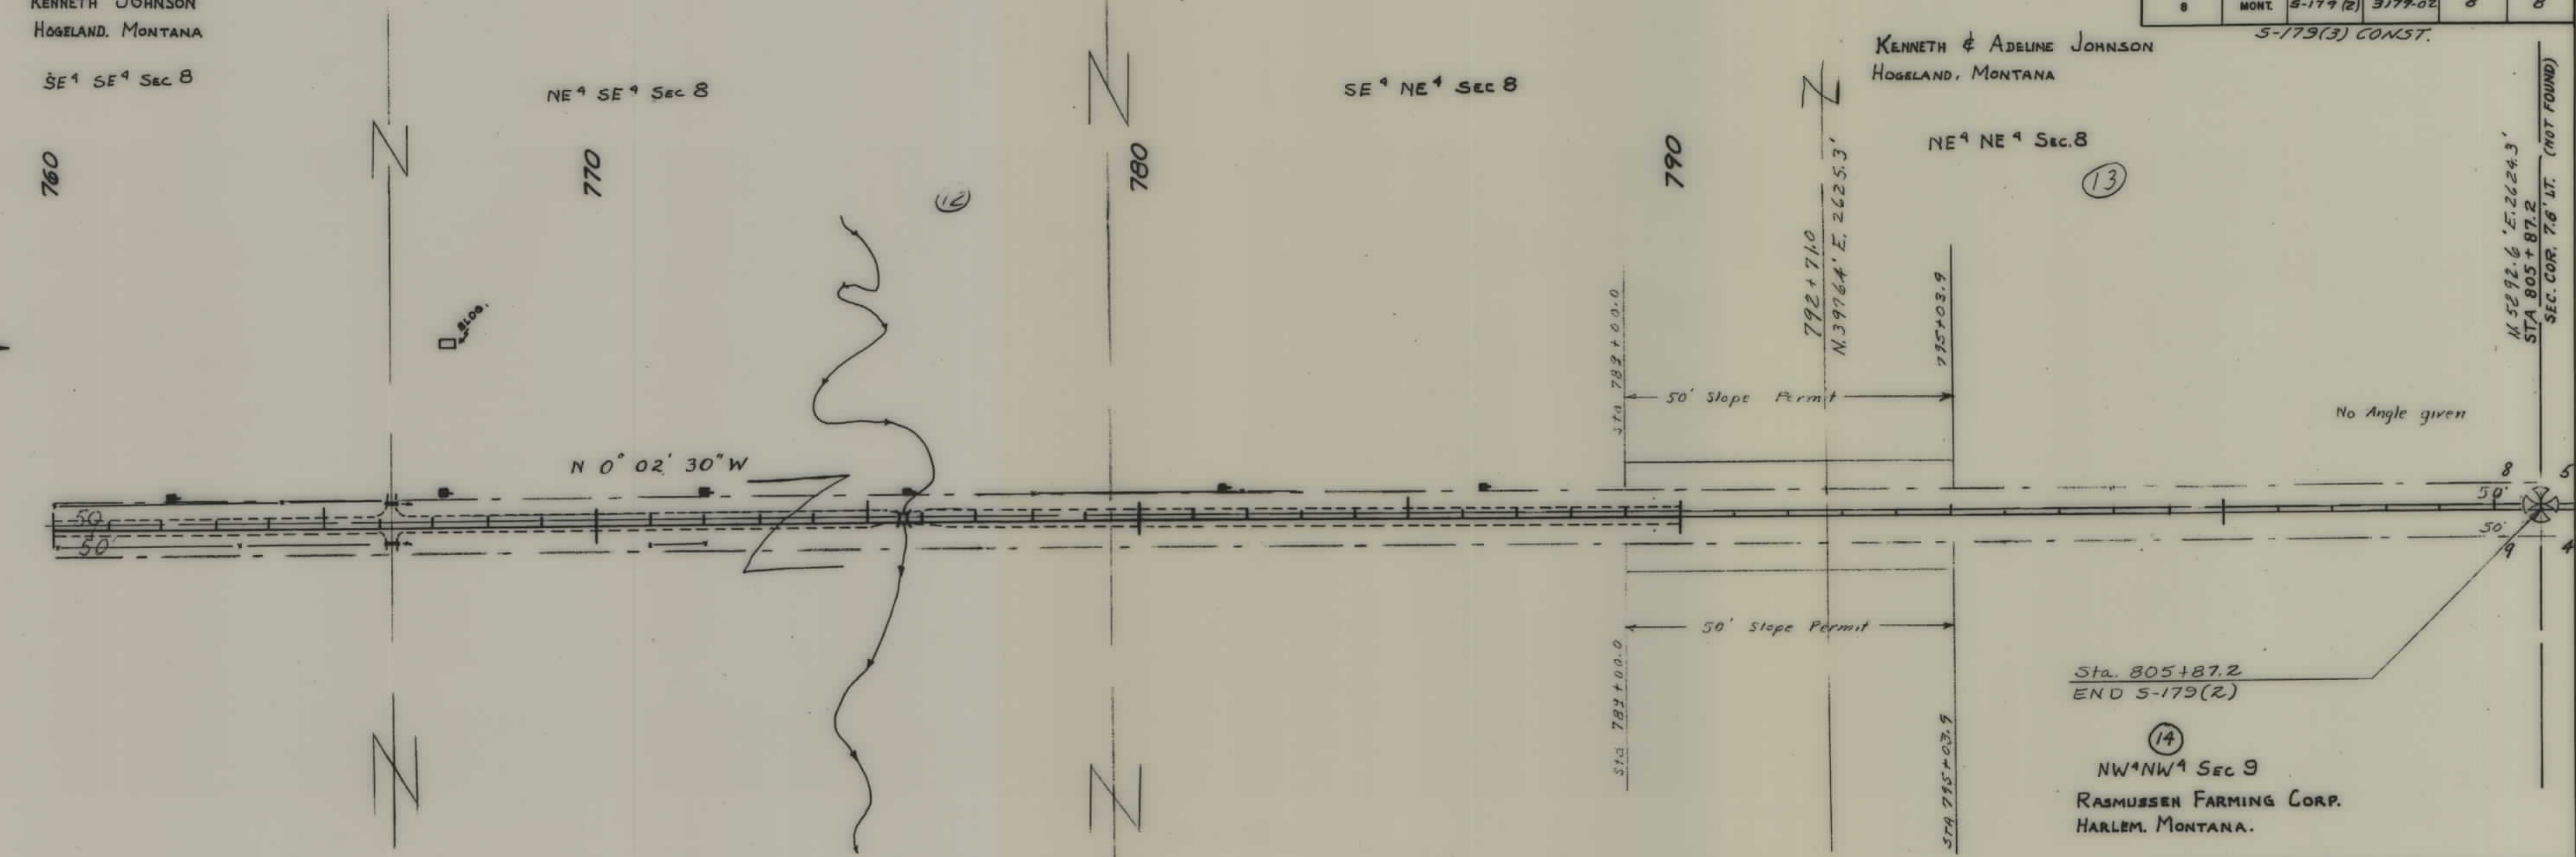

No Angle given

Sta. 805+87.2
END 5-179(2)

(14)
NW⁴NW⁴ SEC 9
RASMUSSEN FARMING CORP.
HARLEM, MONTANA.

DESCRIPTIONS WRITTEN BY _____
DESCRIPTIONS CHECKED BY _____
MAPS COMPLETED BY _____
MAPS TO BUR. PUB. ROADS _____
MAPS TO CONSTRUCTION _____

STATE OF MONTANA
STATE HIGHWAY COMMISSION
LAND REQUIRED FOR RIGHT OF WAY
BLAINE COUNTY
SCALE 1" = 200' MAP APPROVED BY _____