


PLANS
NOT
TO
SCALE


FED. ROAD DIST. NO.	STATE	FED. AID PROJ. NO.	R/W NO.	SHEET NO.	TOTAL SHEETS
8	MONT.	5180(1)	3180-01	1	10

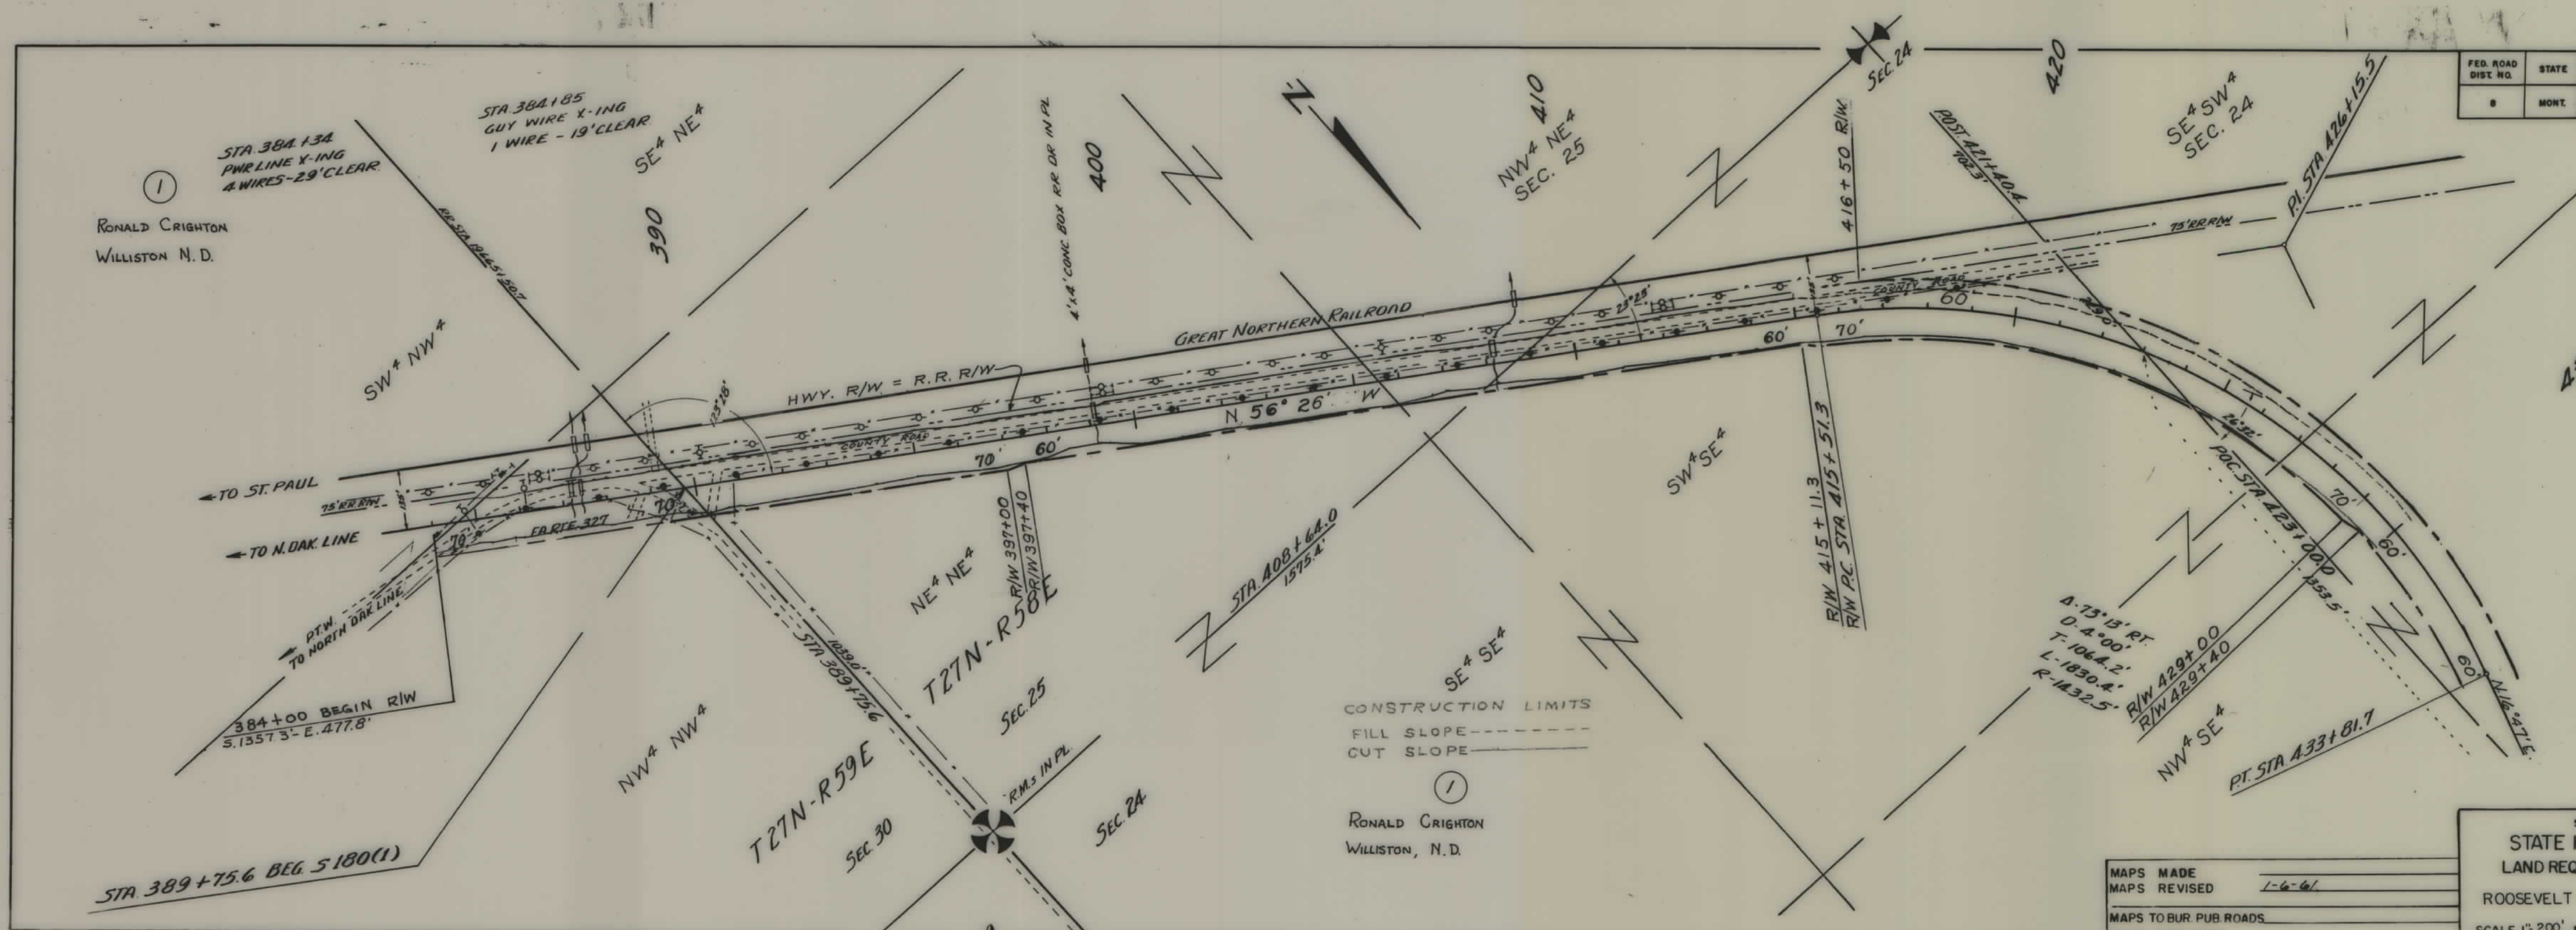


CONSTRUCTION LIMITS
 FILL SLOPE -----
 CUT SLOPE -----
 (1)
 RONALD CRIGHTON
 WILLISTON, N. D.

MAPS MADE _____
 MAPS REVISED 1-6-61
 MAPS TO BUR. PUB. ROADS _____
 MAPS COMPLETED _____

STATE OF MONTANA
 STATE HIGHWAY COMMISSION
 LAND REQUIRED FOR RIGHT OF WAY
 ROOSEVELT COUNTY
 SCALE 1"=200' MAP APPROVED BY _____

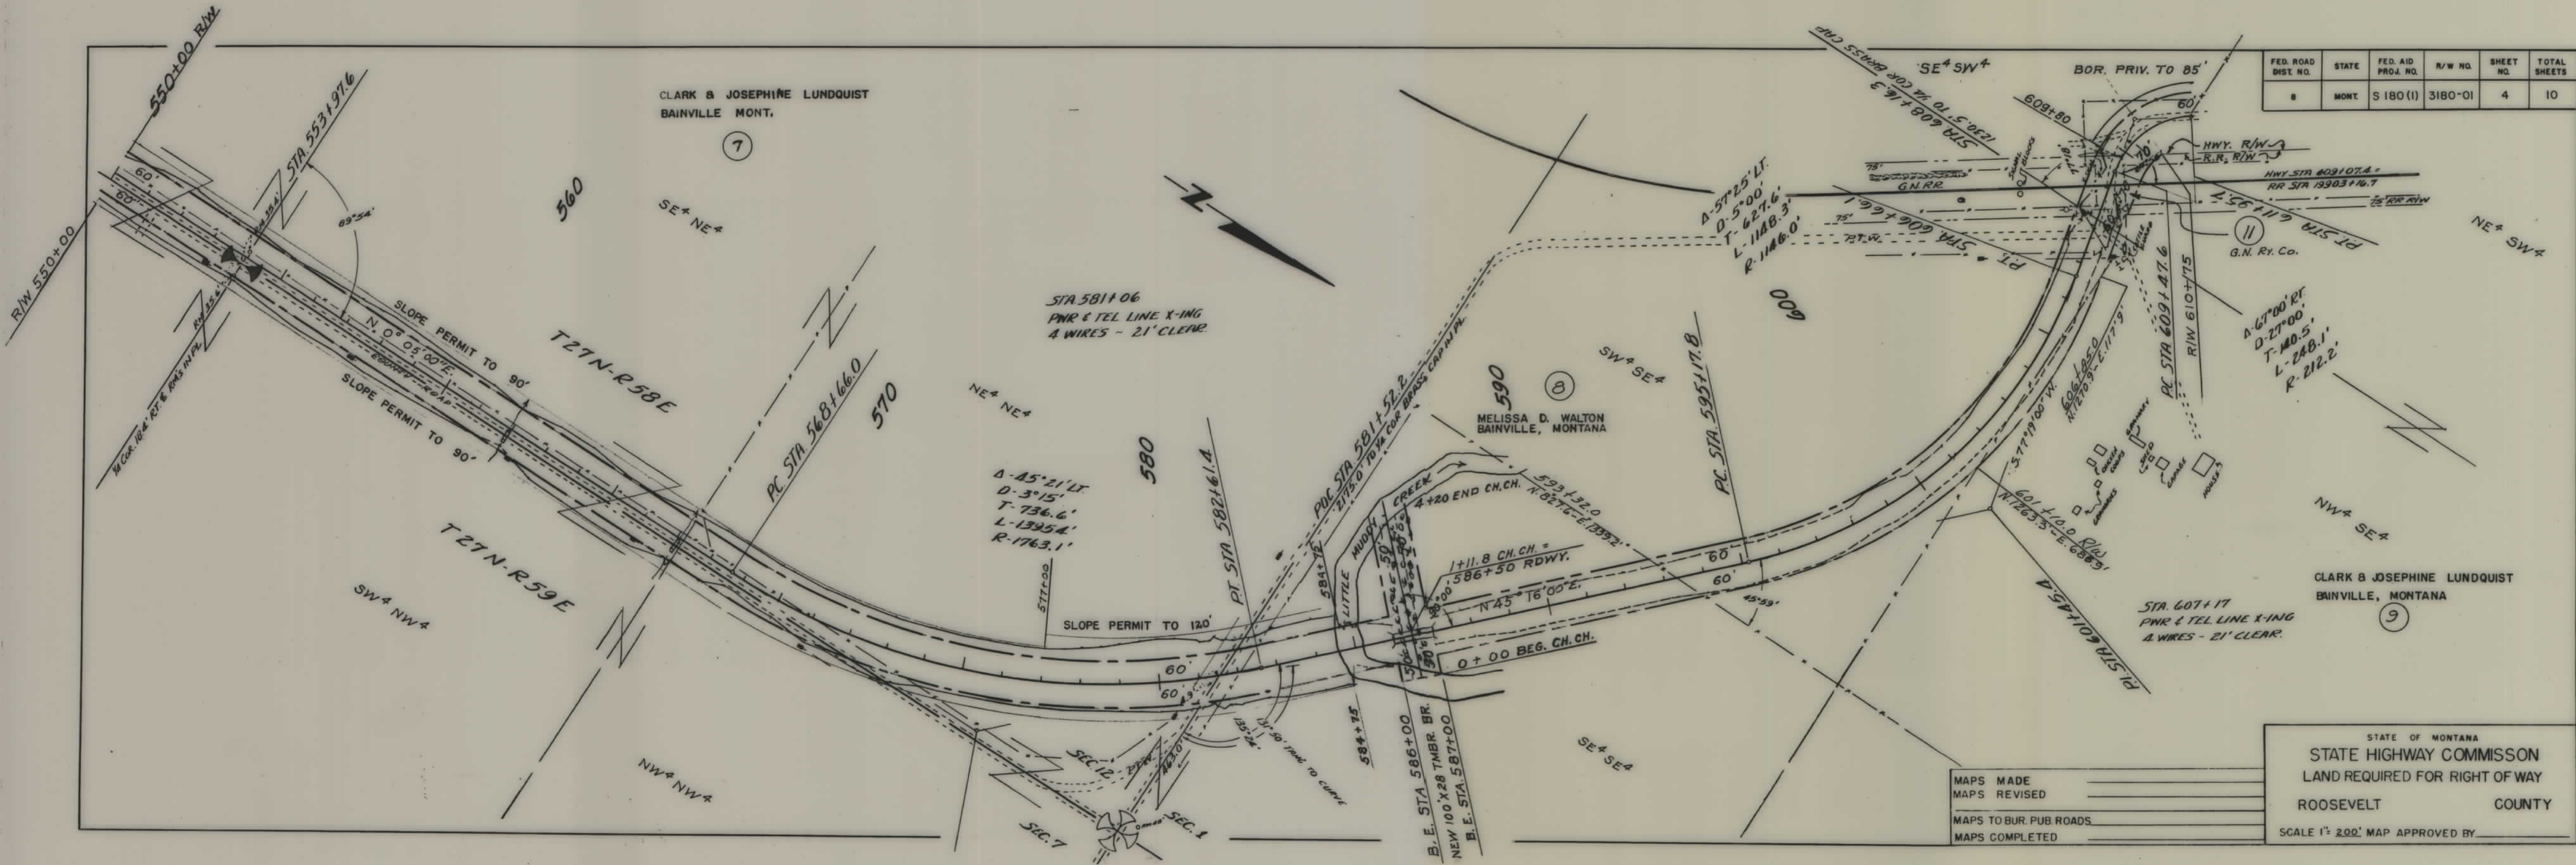


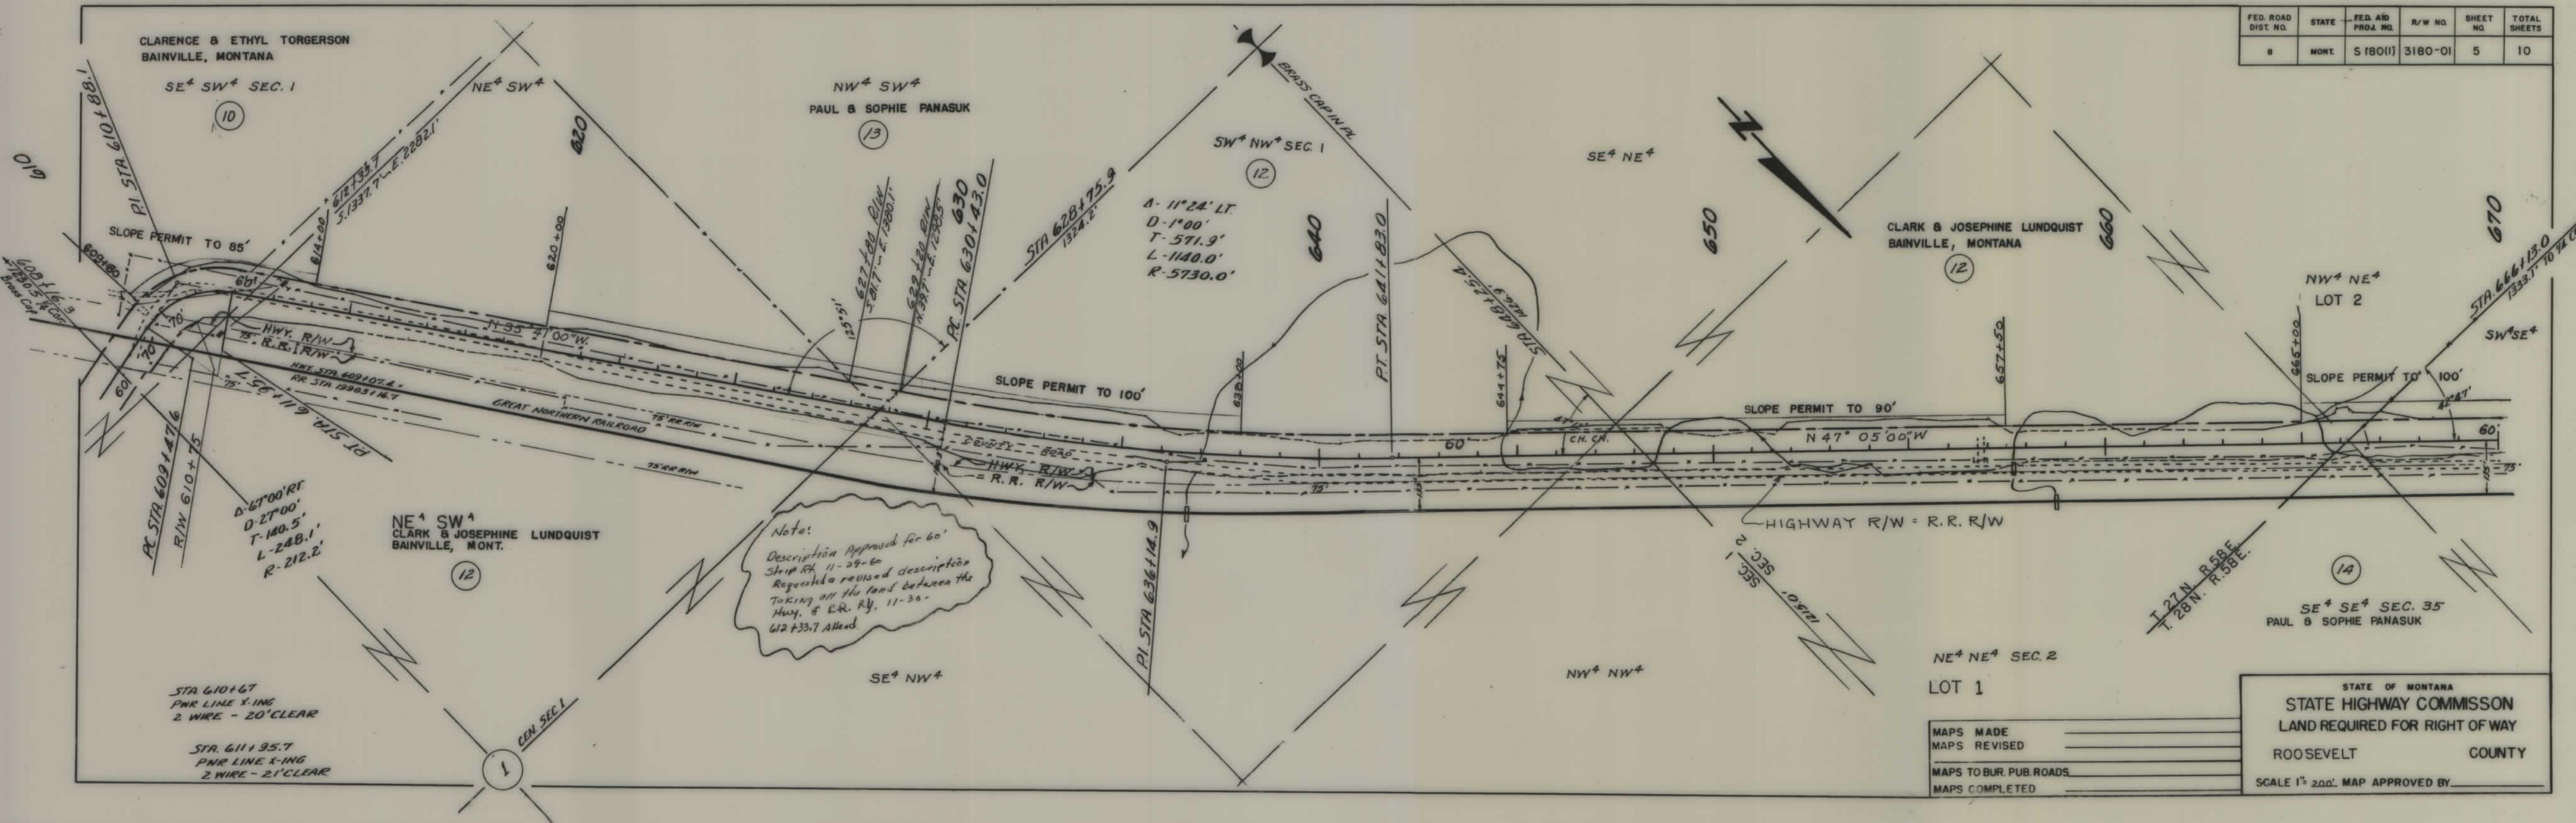

FED. ROAD DIST. NO.	STATE	FED. AID PROJ. NO.	R/W NO.	SHEET NO.	TOTAL SHEETS
8	MONT.	S 180(1)	3180-01	5	10

MAPS MADE	_____
MAPS REVISED	_____
MAPS TO BUR. PUB. ROADS	_____
MAPS COMPLETED	_____

STATE OF MONTANA
STATE HIGHWAY COMMISSION
LAND REQUIRED FOR RIGHT OF WAY
ROOSEVELT COUNTY
SCALE 1" = 200'. MAP APPROVED BY _____

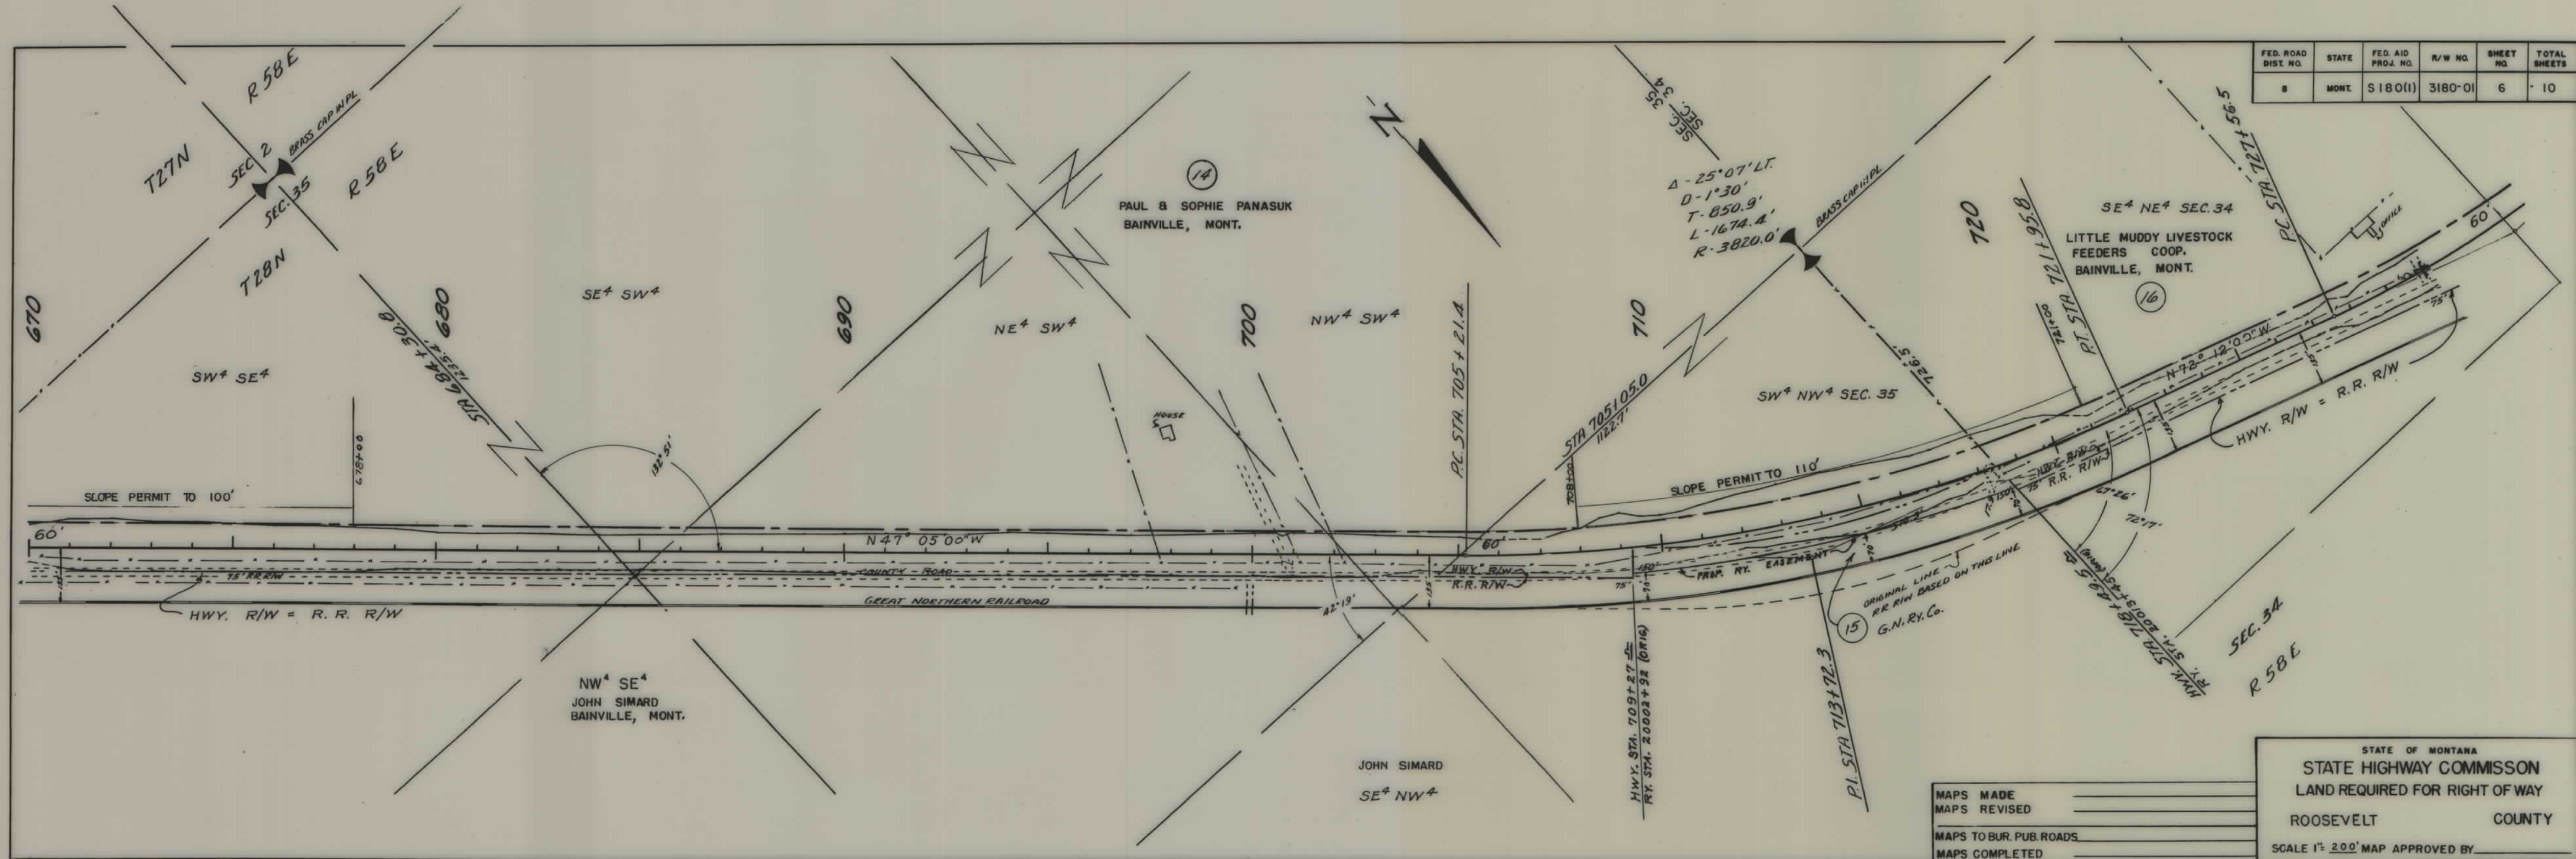

FED. ROAD DIST. NO.	STATE	FED. AID PROJ. NO.	R/W NO.	SHEET NO.	TOTAL SHEETS
8	MONT.	S 180(1)	3180-01	6	10

MAPS MADE	
MAPS REVISED	
MAPS TO BUR. PUB. ROADS	
MAPS COMPLETED	

STATE OF MONTANA
STATE HIGHWAY COMMISSION
LAND REQUIRED FOR RIGHT OF WAY
ROOSEVELT COUNTY
SCALE 1" = 200' MAP APPROVED BY _____

SE⁴ NW⁴ SEC. 34

STA 759+04
PWR LINE X-ING
2 WIRES - 12' CLEAR

STA 758+74.3
11013.1 TO 114 COR (ASSUMED)

760 STREET

760 1/2 DUVAL

STA 761+92.5
TEL. LINE X-ING
1 WIRE - 17.5' CLEAR.
NW⁴ NW⁴ SEC. 34

STA 762+10.9
PWR LINE X-ING
5 WIRES - 21' CLEAR.

SOUTH SIDE

SW⁴ NW⁴ SEC. 34

FIFTH

CLINTON STREET

ADDITION

AVENUE

STREET

EVANS STREET


T.28N. R.58E.

BAINVILLE-MONT.
INCORPORATED
1950 CENSUS 356

STATE OF MONTANA
STATE HIGHWAY COMMISSION
LAND REQUIRED FOR RIGHT OF WAY
ROOSEVELT COUNTY
SCALE 1" = 50' MAP APPROVED BY _____

DESCRIPTIONS WRITTEN BY _____
DESCRIPTIONS CHECKED BY _____
MAPS COMPLETED BY _____
MAPS TO BUR. PUB. ROADS _____
MAPS TO CONSTRUCTION _____


FED. ROAD DIST. NO.	STATE	FED. AID PROJ. NO.	R/W NO.	SHEET NO.	TOTAL SHEETS
8	MONT.	S180(1)	3180-01	8	10

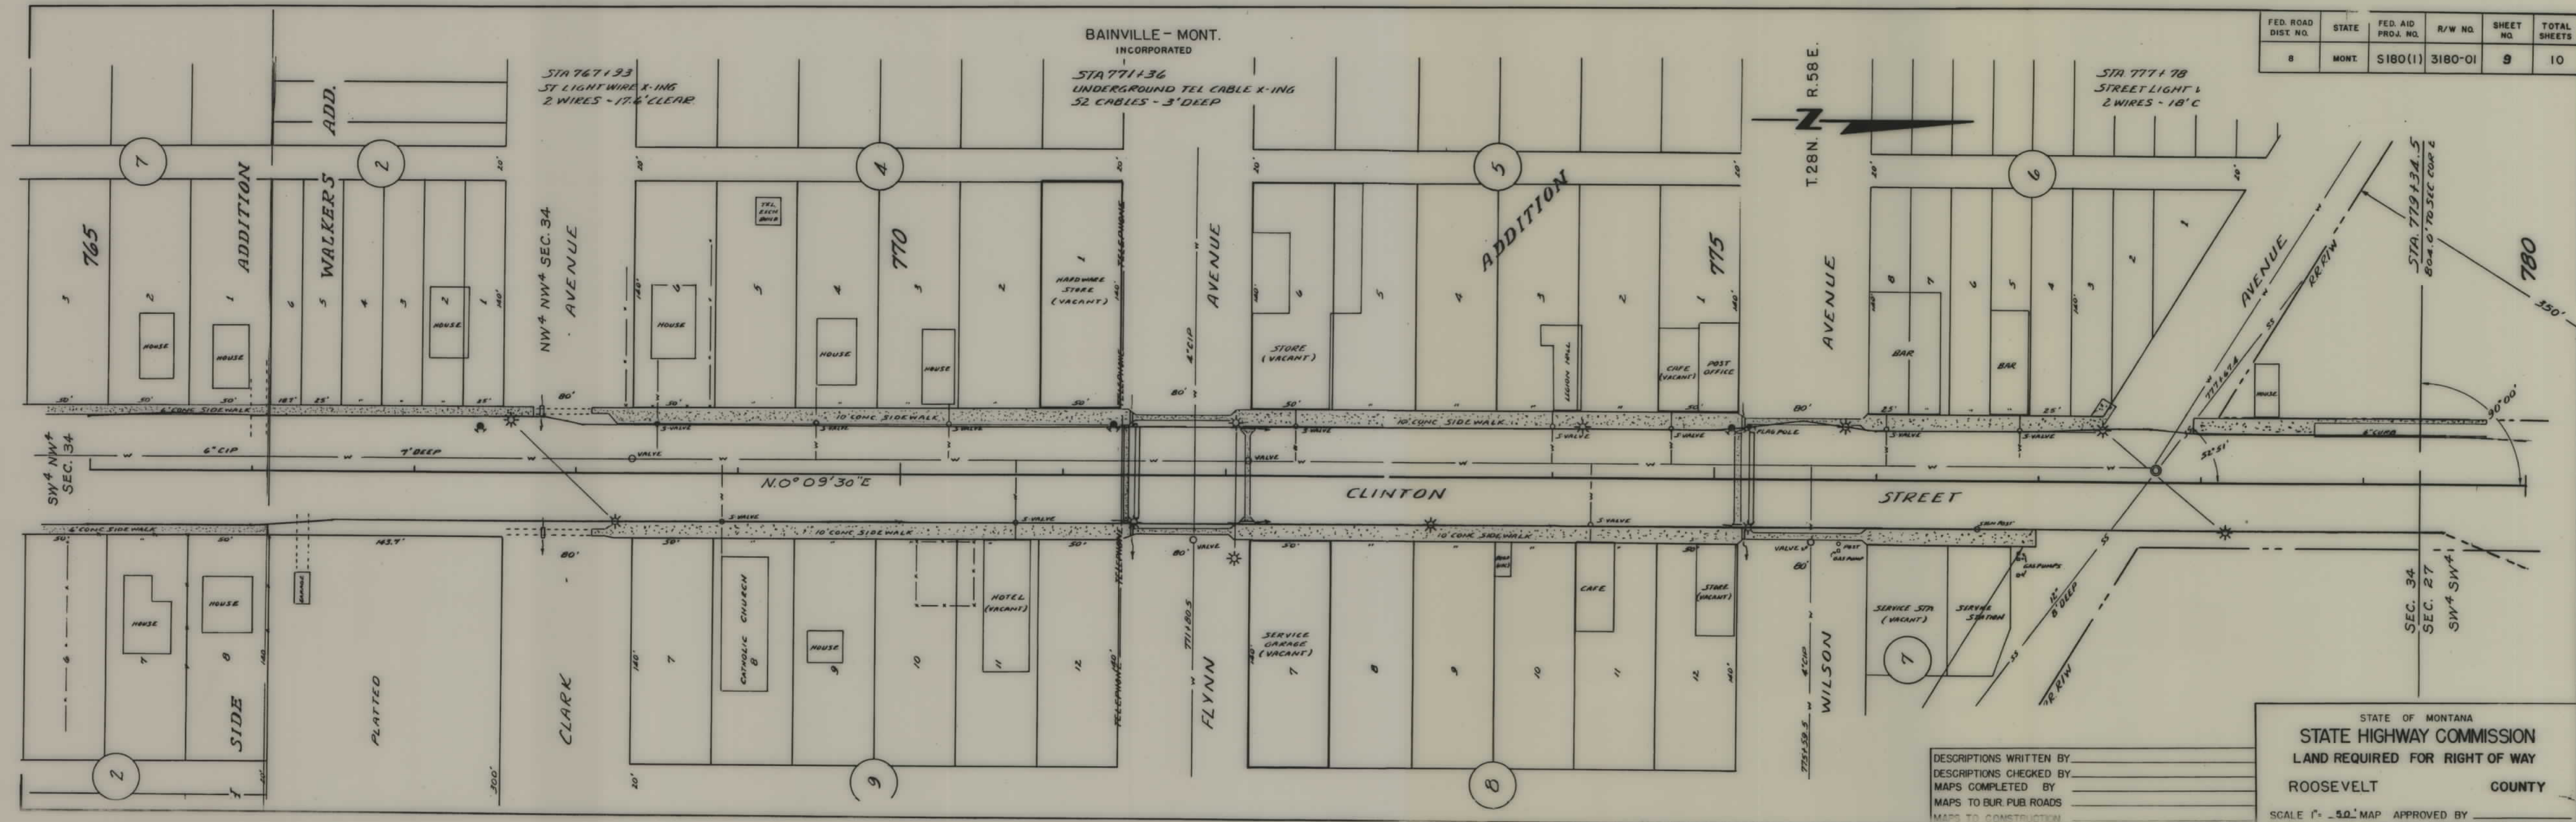

FED. ROAD DIST. NO.	STATE	FED. AID PROJ. NO.	R/W NO.	SHEET NO.	TOTAL SHEETS
8	MONT.	S180(1)	3180-01	9	10

DESCRIPTIONS WRITTEN BY _____
DESCRIPTIONS CHECKED BY _____
MAPS COMPLETED BY _____
MAPS TO BUR. PUB. ROADS _____
MAPS TO CONSTRUCTION _____

STATE OF MONTANA
STATE HIGHWAY COMMISSION
LAND REQUIRED FOR RIGHT OF WAY
ROOSEVELT COUNTY
SCALE 1" = 50' MAP APPROVED BY _____

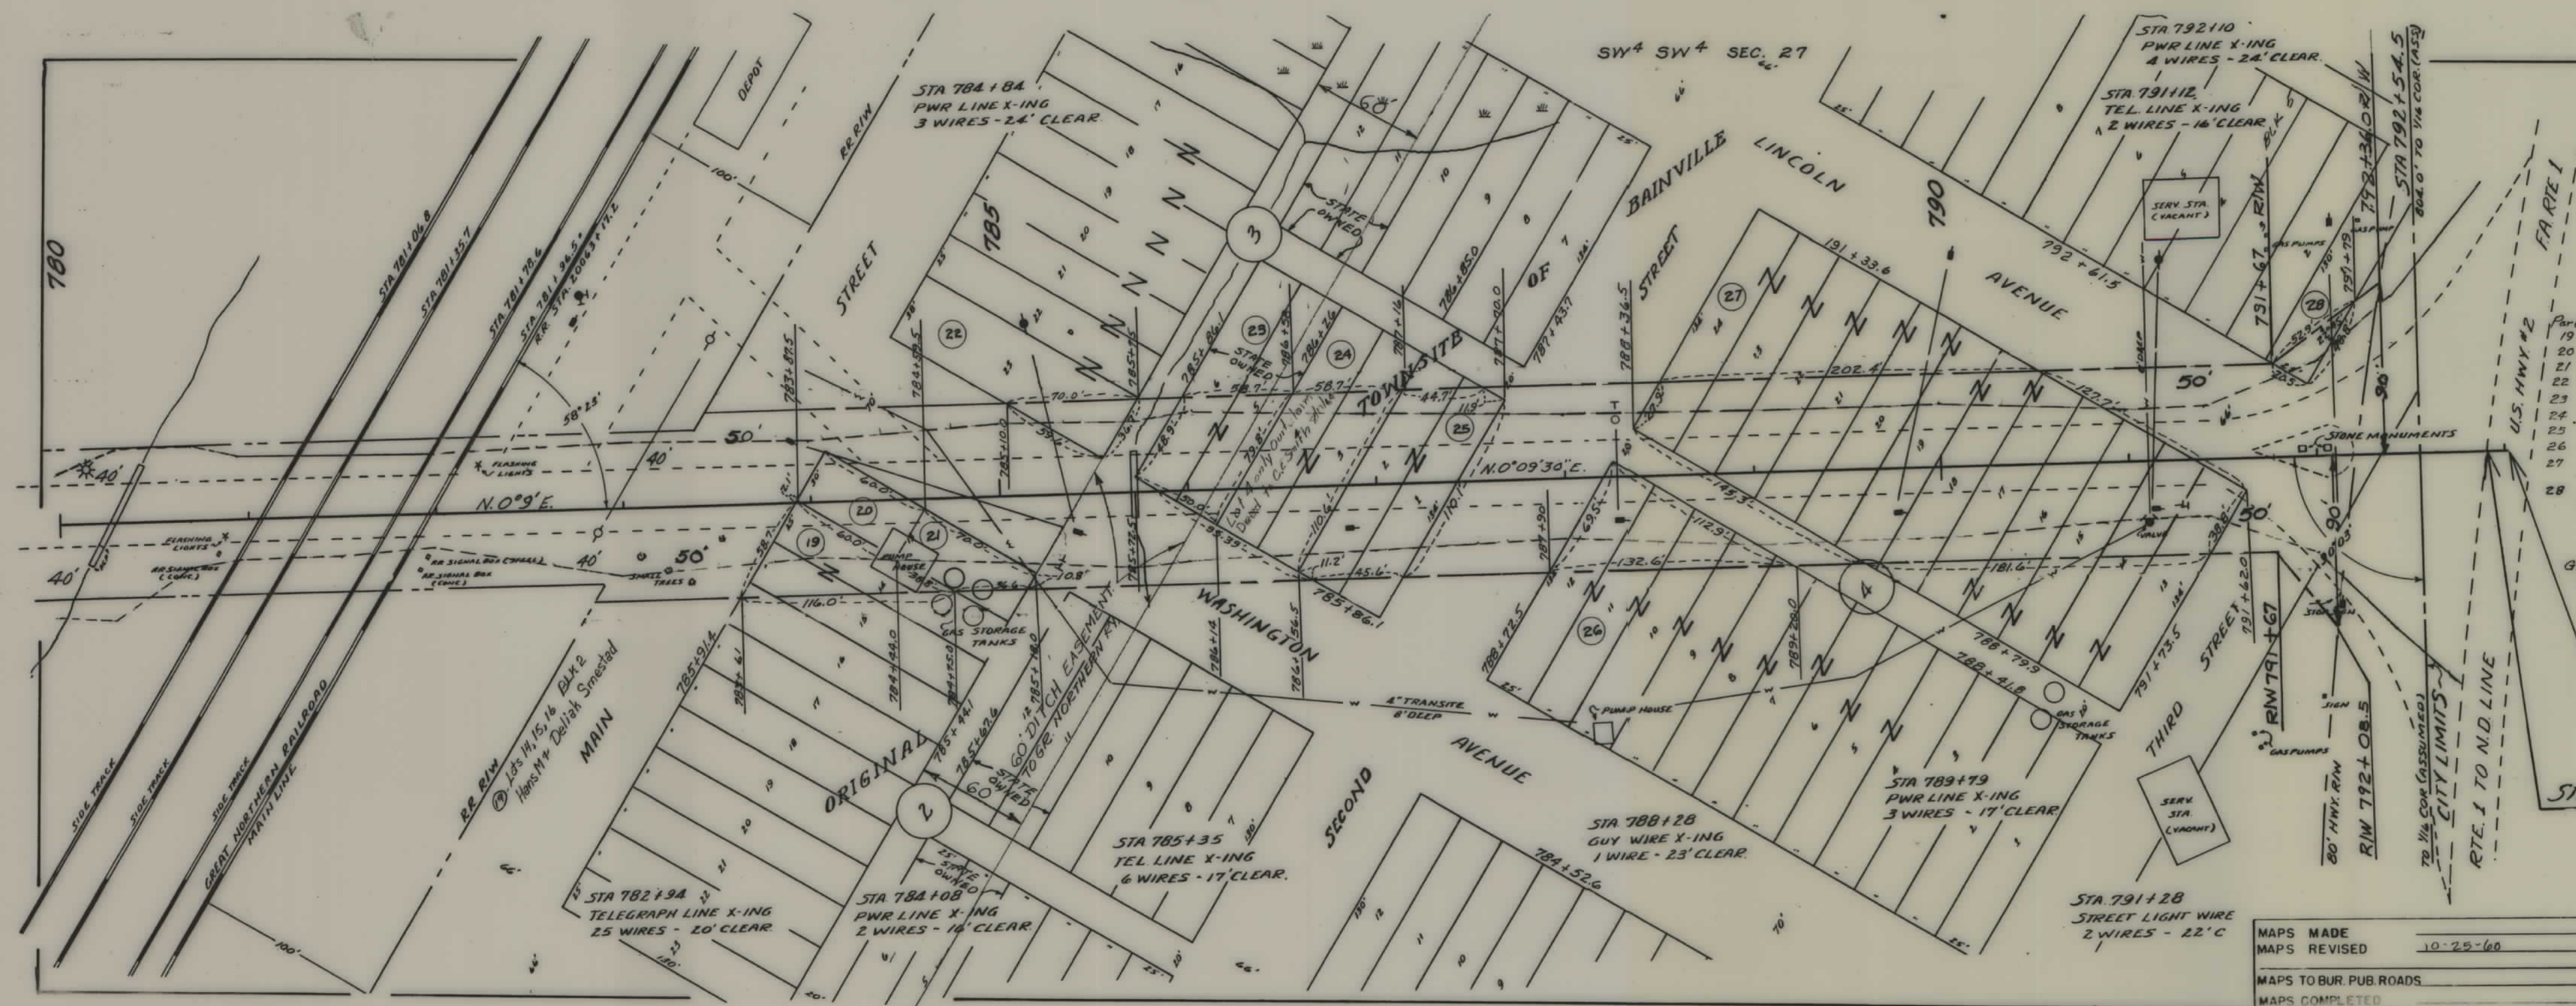

FED. ROAD DIST. NO.	STATE	FED. AID PROJ. NO.	R/H NO.	SHEET NO.	TOTAL SHEETS
8	MONT.	S 180(1)	3180-01	10	10

BAINVILLE MONT.
INCORPORATED
1950 CENSUS 356

R. 58 E.
T. 28 N.

Parcel Description	BLK.	Owner	Address
19 Lots 14, 15, 16	2	Hans & Delia Smedstad	Bainville, Mont.
20 3.60' of Lot 13	2	Town of Bainville	"
21 N. 70ft of Lot 13	2	Earl Wylie	Bainville, Mont.
22 Lot 23	3	Glen D. Simard	"
23 Lots 5 & 6	3	Chas. N. Bain	" DEC'D.
24 Lots 3 & 4	3	Roosevelt County Wolf Point	Mont.
25 Lots 1 & 2	3	N. L. Paulson	Poplar, Mont.
26 Lots 8, 9, 10, 11 & 12	4	Harold Hunt & N. L. Paulson	Bainville, Mont.
27 Lots 13 thru 24	4	Neil Costello & N. L. Paulson	Poplar, Mont.
28 Lot 1	5	Glen D. Simard	Bainville, Mont.

Lots 5, 6, 11 & 12 Blocks 2 & 3 are owned by the STATE OF MONT. In Sec. 27 T. 28 N., R. 58 E.

GR. NORTHERN RY. HAS 60' DITCH EASEMENT AS SHOWN THRU BLOCKS 2 & 3

STA 793+02.5 END SURVEY - S 180(1) =
POC STA 139+97.4 ON F 84 (22)

STA 792+90.5 END S-180(1) =

MAPS MADE
MAPS REVISED 10-25-60
MAPS TO BUR. PUB. ROADS
MAPS COMPLETED

STATE OF MONTANA
STATE HIGHWAY COMMISSION
LAND REQUIRED FOR RIGHT OF WAY
ROOSEVELT COUNTY
SCALE 1" = 50' MAP APPROVED BY