


PLANS
NOT
TO
SCALE

FED. ROAD DIST. NO.	STATE	FED. AID PROJ. NO.	R/W NO.	SHEET NO.	TOTAL SHEETS
8	MONT.	S-186(3)	3186-03	2	3

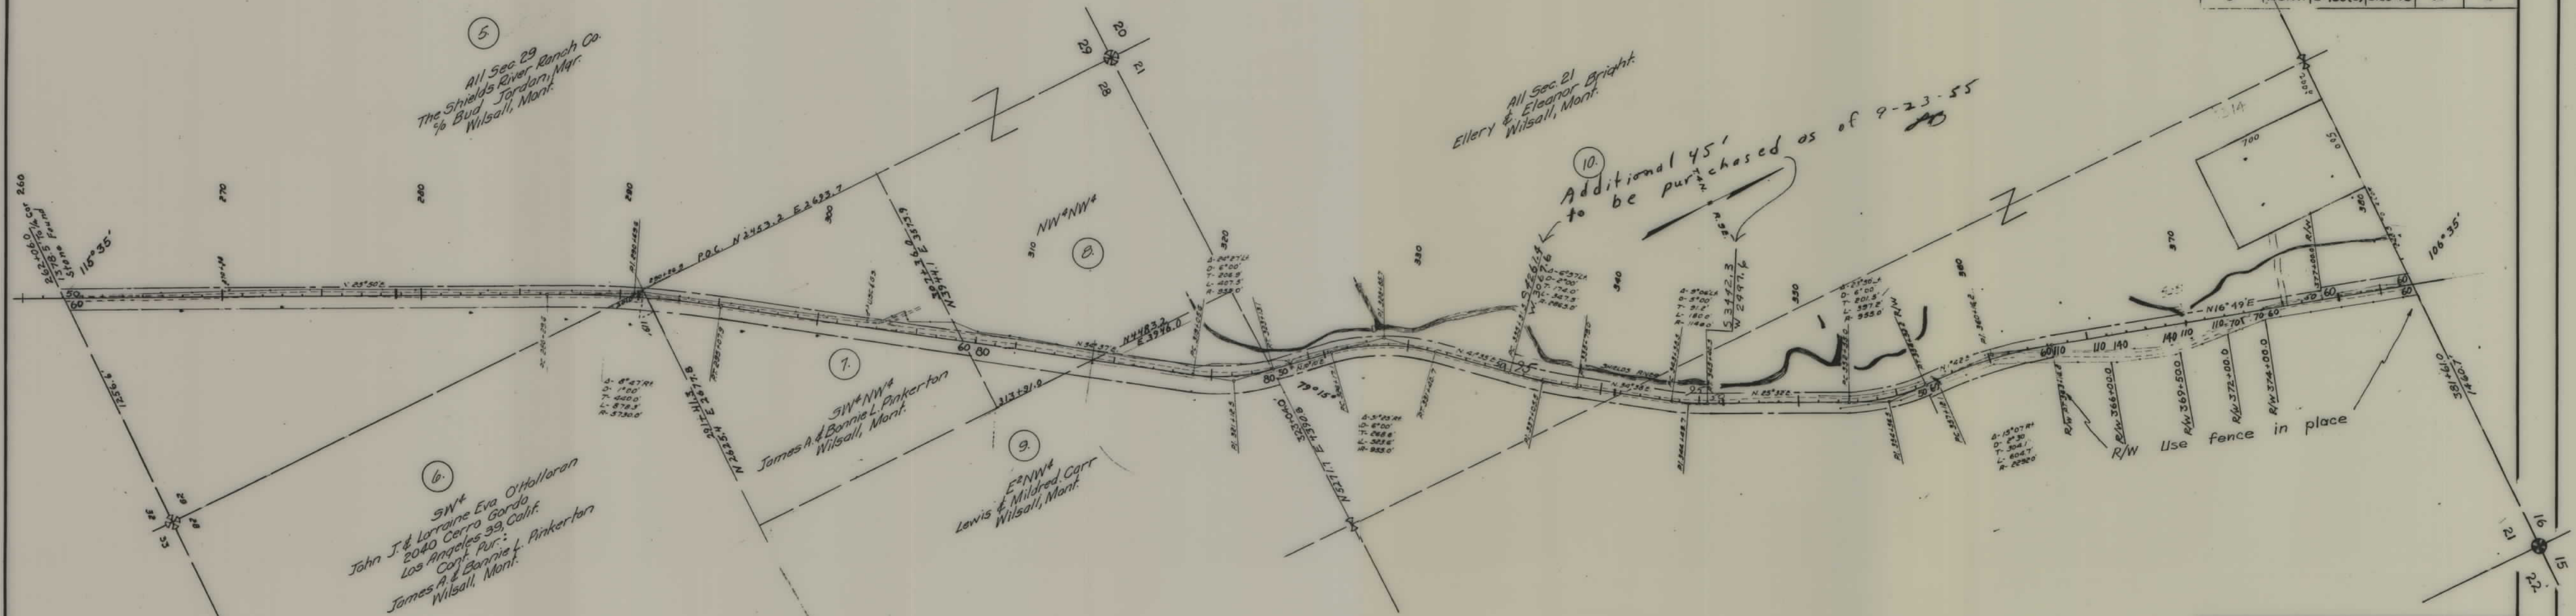

STATE OF MONTANA
 STATE HIGHWAY COMMISSION
 LAND REQUIRED FOR RIGHT OF WAY
 PARK COUNTY
 SCALE 1" = 400' MAP COMPLETED 12-27-54

FED. ROAD DIST NO.	STATE	FED. AID PROJ. NO.	R/W NO.	SHEET NO.	TOTAL SHEETS
8	MONT.	S-186 (3)	3186-03	3	3

11
E²
John & Lola M. Swandal
Wilsall, Mont.

13
All Sec. 9
The Shields River Ranch Co
% Bud Jordan, Mgr.
Wilsall, Mont.

E² SE⁴
W. J. Carr
Wilsall, Mont.
Sta. 490+41.7 To Sta. 508+13.4
Secured as part of Par. 1 S-186 (4)

12
W²
E. Donnell & Mae Jones
Wilsall, Mont.

14
Sec. 10
Orin E. & Dorothy Scammon
Wilsall, Mont.

Sta. 508+13.4 End S-186 (3)
Sta. 508+13.4 Beg. S-186 (4)
W² SW⁴
The Shield River Ranch Co.
% Bud Jordan Mgr.
Wilsall, Mont.
Sta. 490+41.7 To Sta. 508+13.4
Secured as part of Par. 2 S-186 (4)

STATE OF MONTANA
STATE HIGHWAY COMMISSION
LAND REQUIRED FOR RIGHT OF WAY
PARK COUNTY
SCALE 1" = 400' MAP COMPLETED 27 Feb. 56