

PLANS

NOT

TO

SCALE

FED. ROAD DIST. NO.	STATE	FED. AID PROJECT NUMBERS		STATE NO.	SHEET NO.	TOTAL SHEETS
		CONST. NO.	R/W NO.			
8	MONT.	S-SG-192(4)	S-SG-192(1)	3192-01	1	4

KINGS AVENUE -BILLINGS-


STATE OF MONTANA

STATE HIGHWAY COMMISSION

RIGHT OF WAY PLAN OF


FEDERAL AID PROJECT NO. S-SG-192(1) PE & R/W
S-SG-192(4) CONST.

KINGS AVE. ROAD WEST

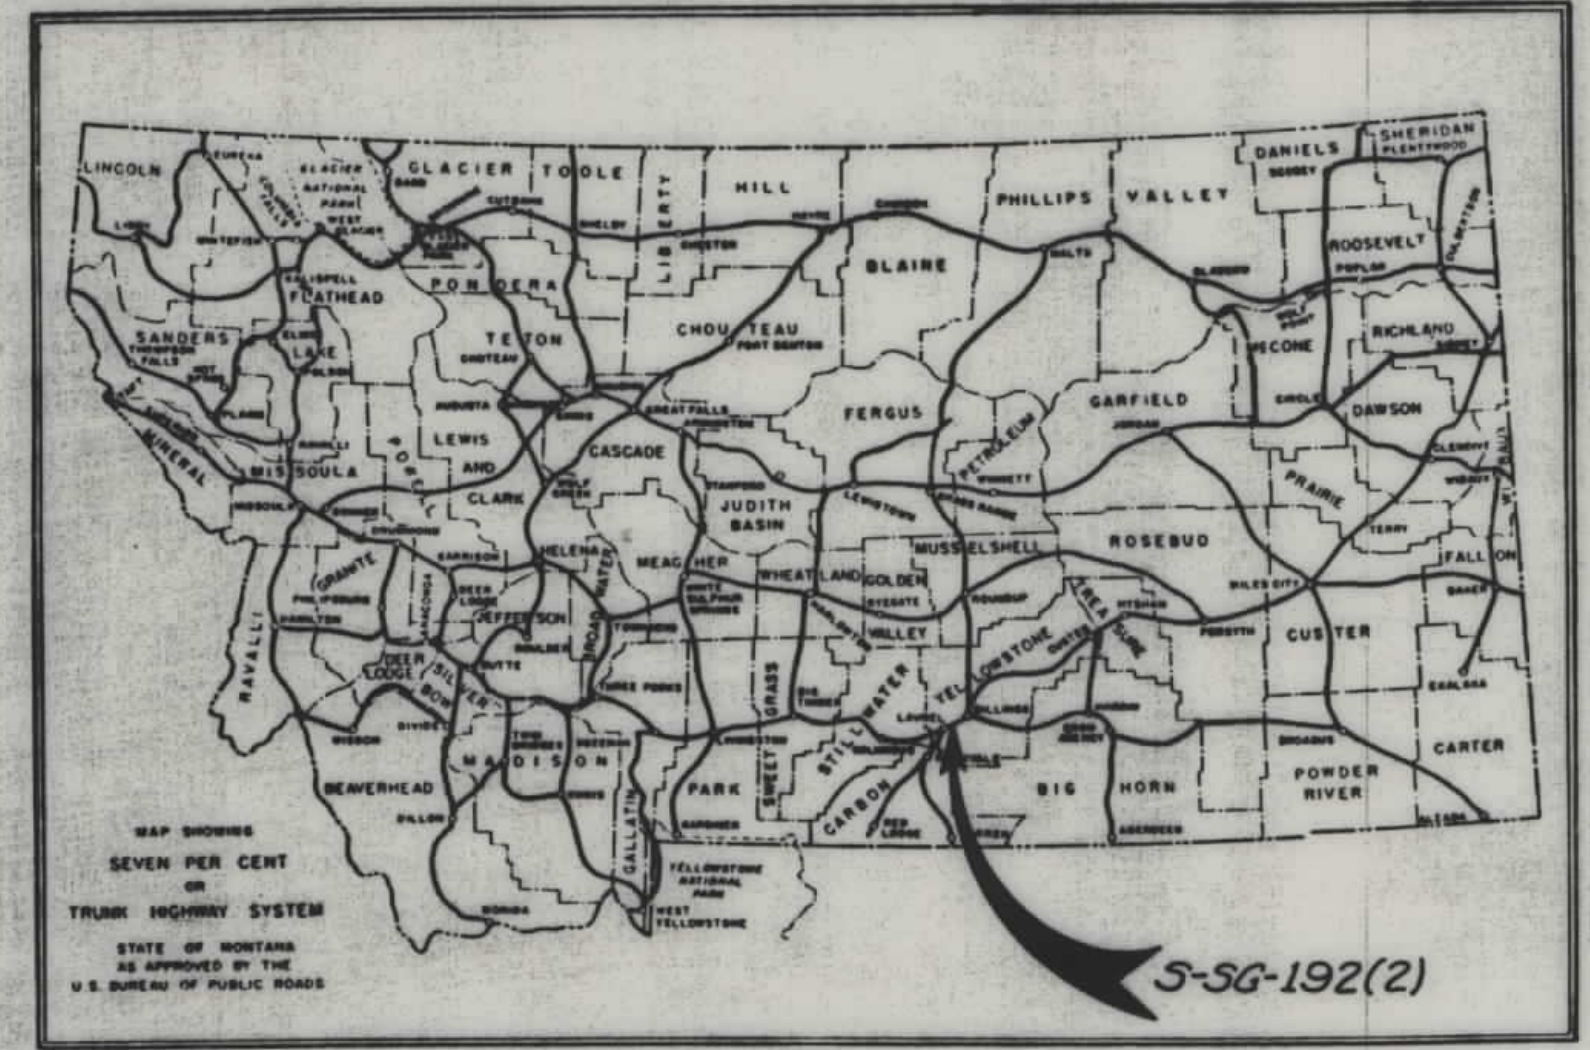

CONVENTIONAL SIGNS

STATE AND NATIONAL LINE.....	-----
COUNTY LINE.....	-----
CITY, VILLAGE OR BOROUGH LINE.....	-----
TOWNSHIP LINE.....	-----
SECTION LINE.....	-----
RESERVATION LINE.....	-----
FENCE LINE.....	-----
GUARD RAIL.....	-----
OWNERSHIP BOUNDARY.....	-----
RIGHT OF WAY LINE.....	-----
RIGHT OF WAY LINE FENCED.....	-----
TRAVELED WAY.....	-----
RAILROADS.....	-----
RETAINING WALLS.....	-----
BASE OR SURVEY LINE.....	-----
LEVEE.....	-----
CULVERTS IN PLACE (PLAN).....	-----
NEW CULVERTS (PLAN).....	-----
NEW CULVERTS (PROFILE).....	-----
TROLLEY POLE.....	-----
POWER POLE.....	-----
TELEPHONE OR TELEGRAPH POLE.....	-----
MARSH.....	-----
DITCH.....	-----
RIPRAP.....	-----
BRIDGE.....	-----
SECTION CORNER.....	FOUND ① UNFOUND ②
1/4 SECTION CORNER.....	FOUND ③ UNFOUND ④
1/16 CORNER.....	FOUND ⑤ UNFOUND ⑥
CENTER OF SECTION.....	⑦
CONTROL OF ACCESS WITH FENCE.....	-----
CONTROL OF ACCESS WITHOUT FENCE.....	⑧
PARCEL NUMBER.....	⑨
CATTLE GUARD.....	-----
GATE IN FENCE.....	-----
CONSTRUCTION LIMITS.....	CUT ----- FILL -----

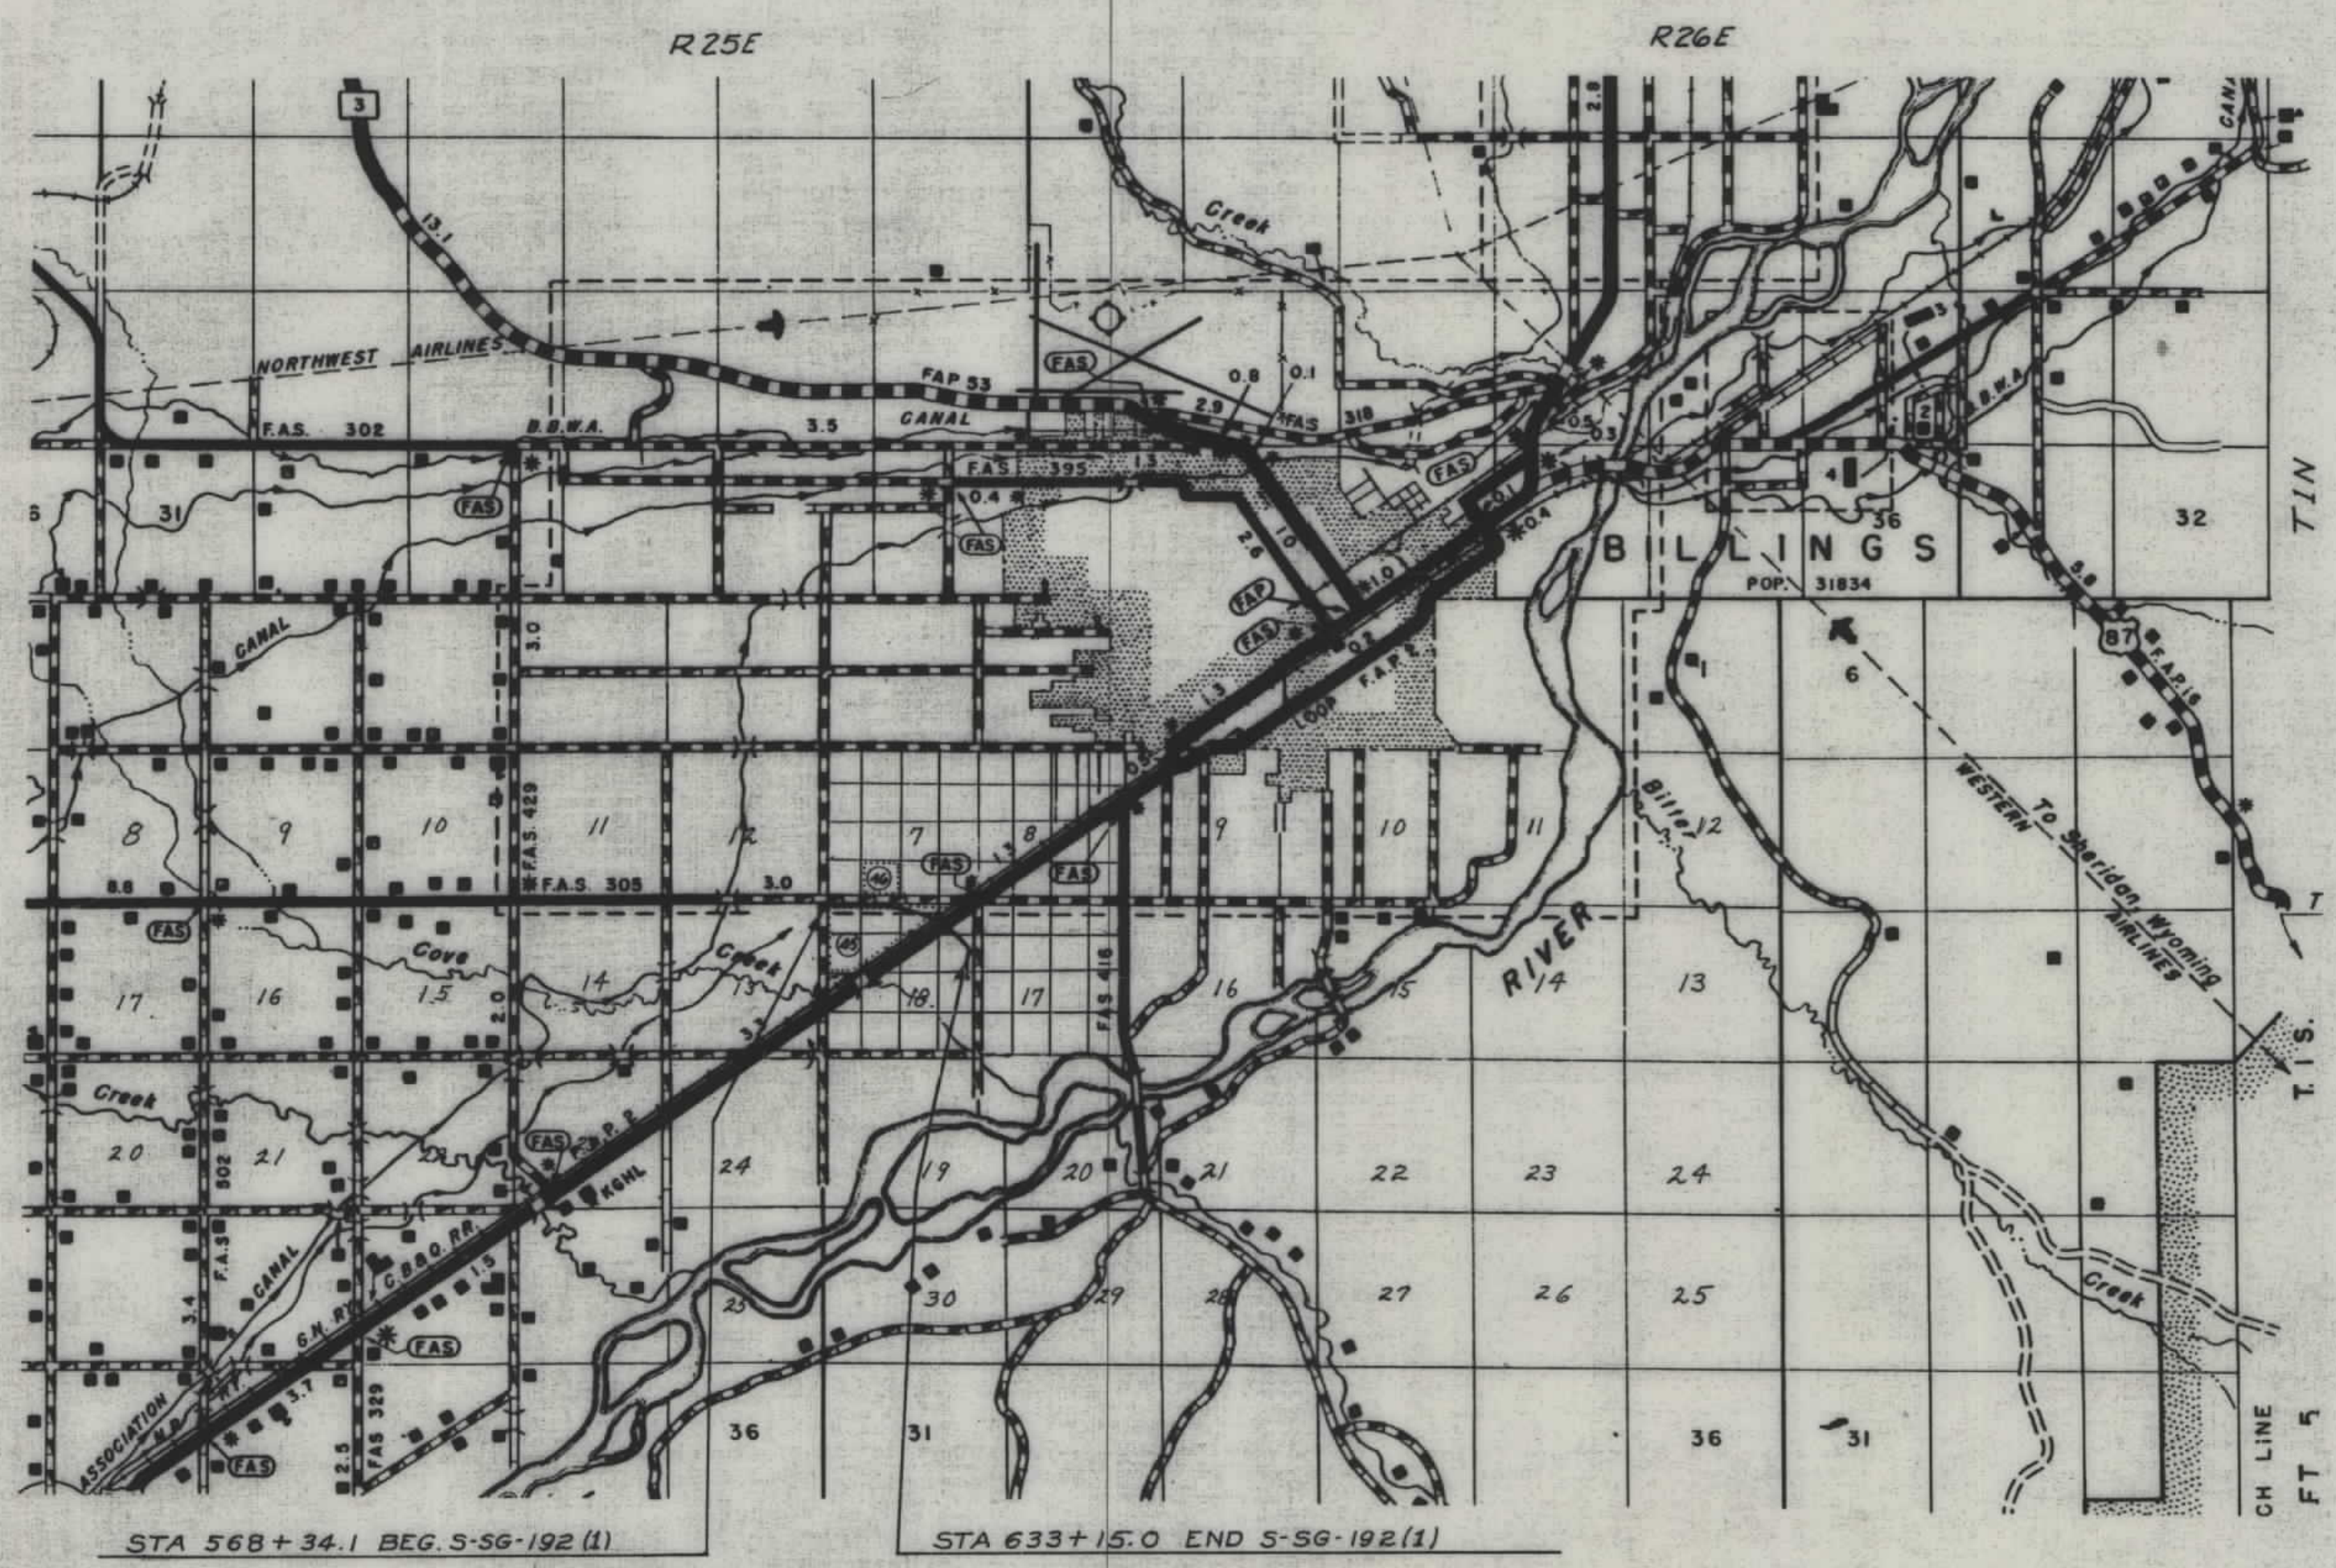


OWNERSHIPS						
PARCEL	BLK.	LOTS	NAME	ADDRESS	TOTAL AREA	TAKING LT.-REMAINDER-RT.
1	1-6		JUSTISS SUBDV. ESTHER V. JUSTISS	1801 BROADWATER AVE., BILLINGS		
45			BENJAMIN H. HOGAN	LAUREL ROAD "	15.81 AC.	10.18 AC. 135.01
			TRACT F WALTER J. & EDNA P. HOVEN	1016 VAUGHN LANE, "		
			TRACT G & H FRANK V. & KATHYRN E. BURLESON	2235 KING AVE. "		0
			TRACT I C. & M. CONSTRUCTION CO.	2160 CENTRAL AVE. "		

NOTE: PARCEL NO. 46 ELIMINATED

FED. ROAD DIST. NO.	STATE	FED. AID PROJECT NUMBERS		STATE NO.	SHEET NO.	TOTAL SHEETS
		CONST. NO.	R/W NO.			
8	MONT.	S-56-192 (4)	S-56-192 (1)	3192-01	2	4

KINGS AVE.-ROAD WEST

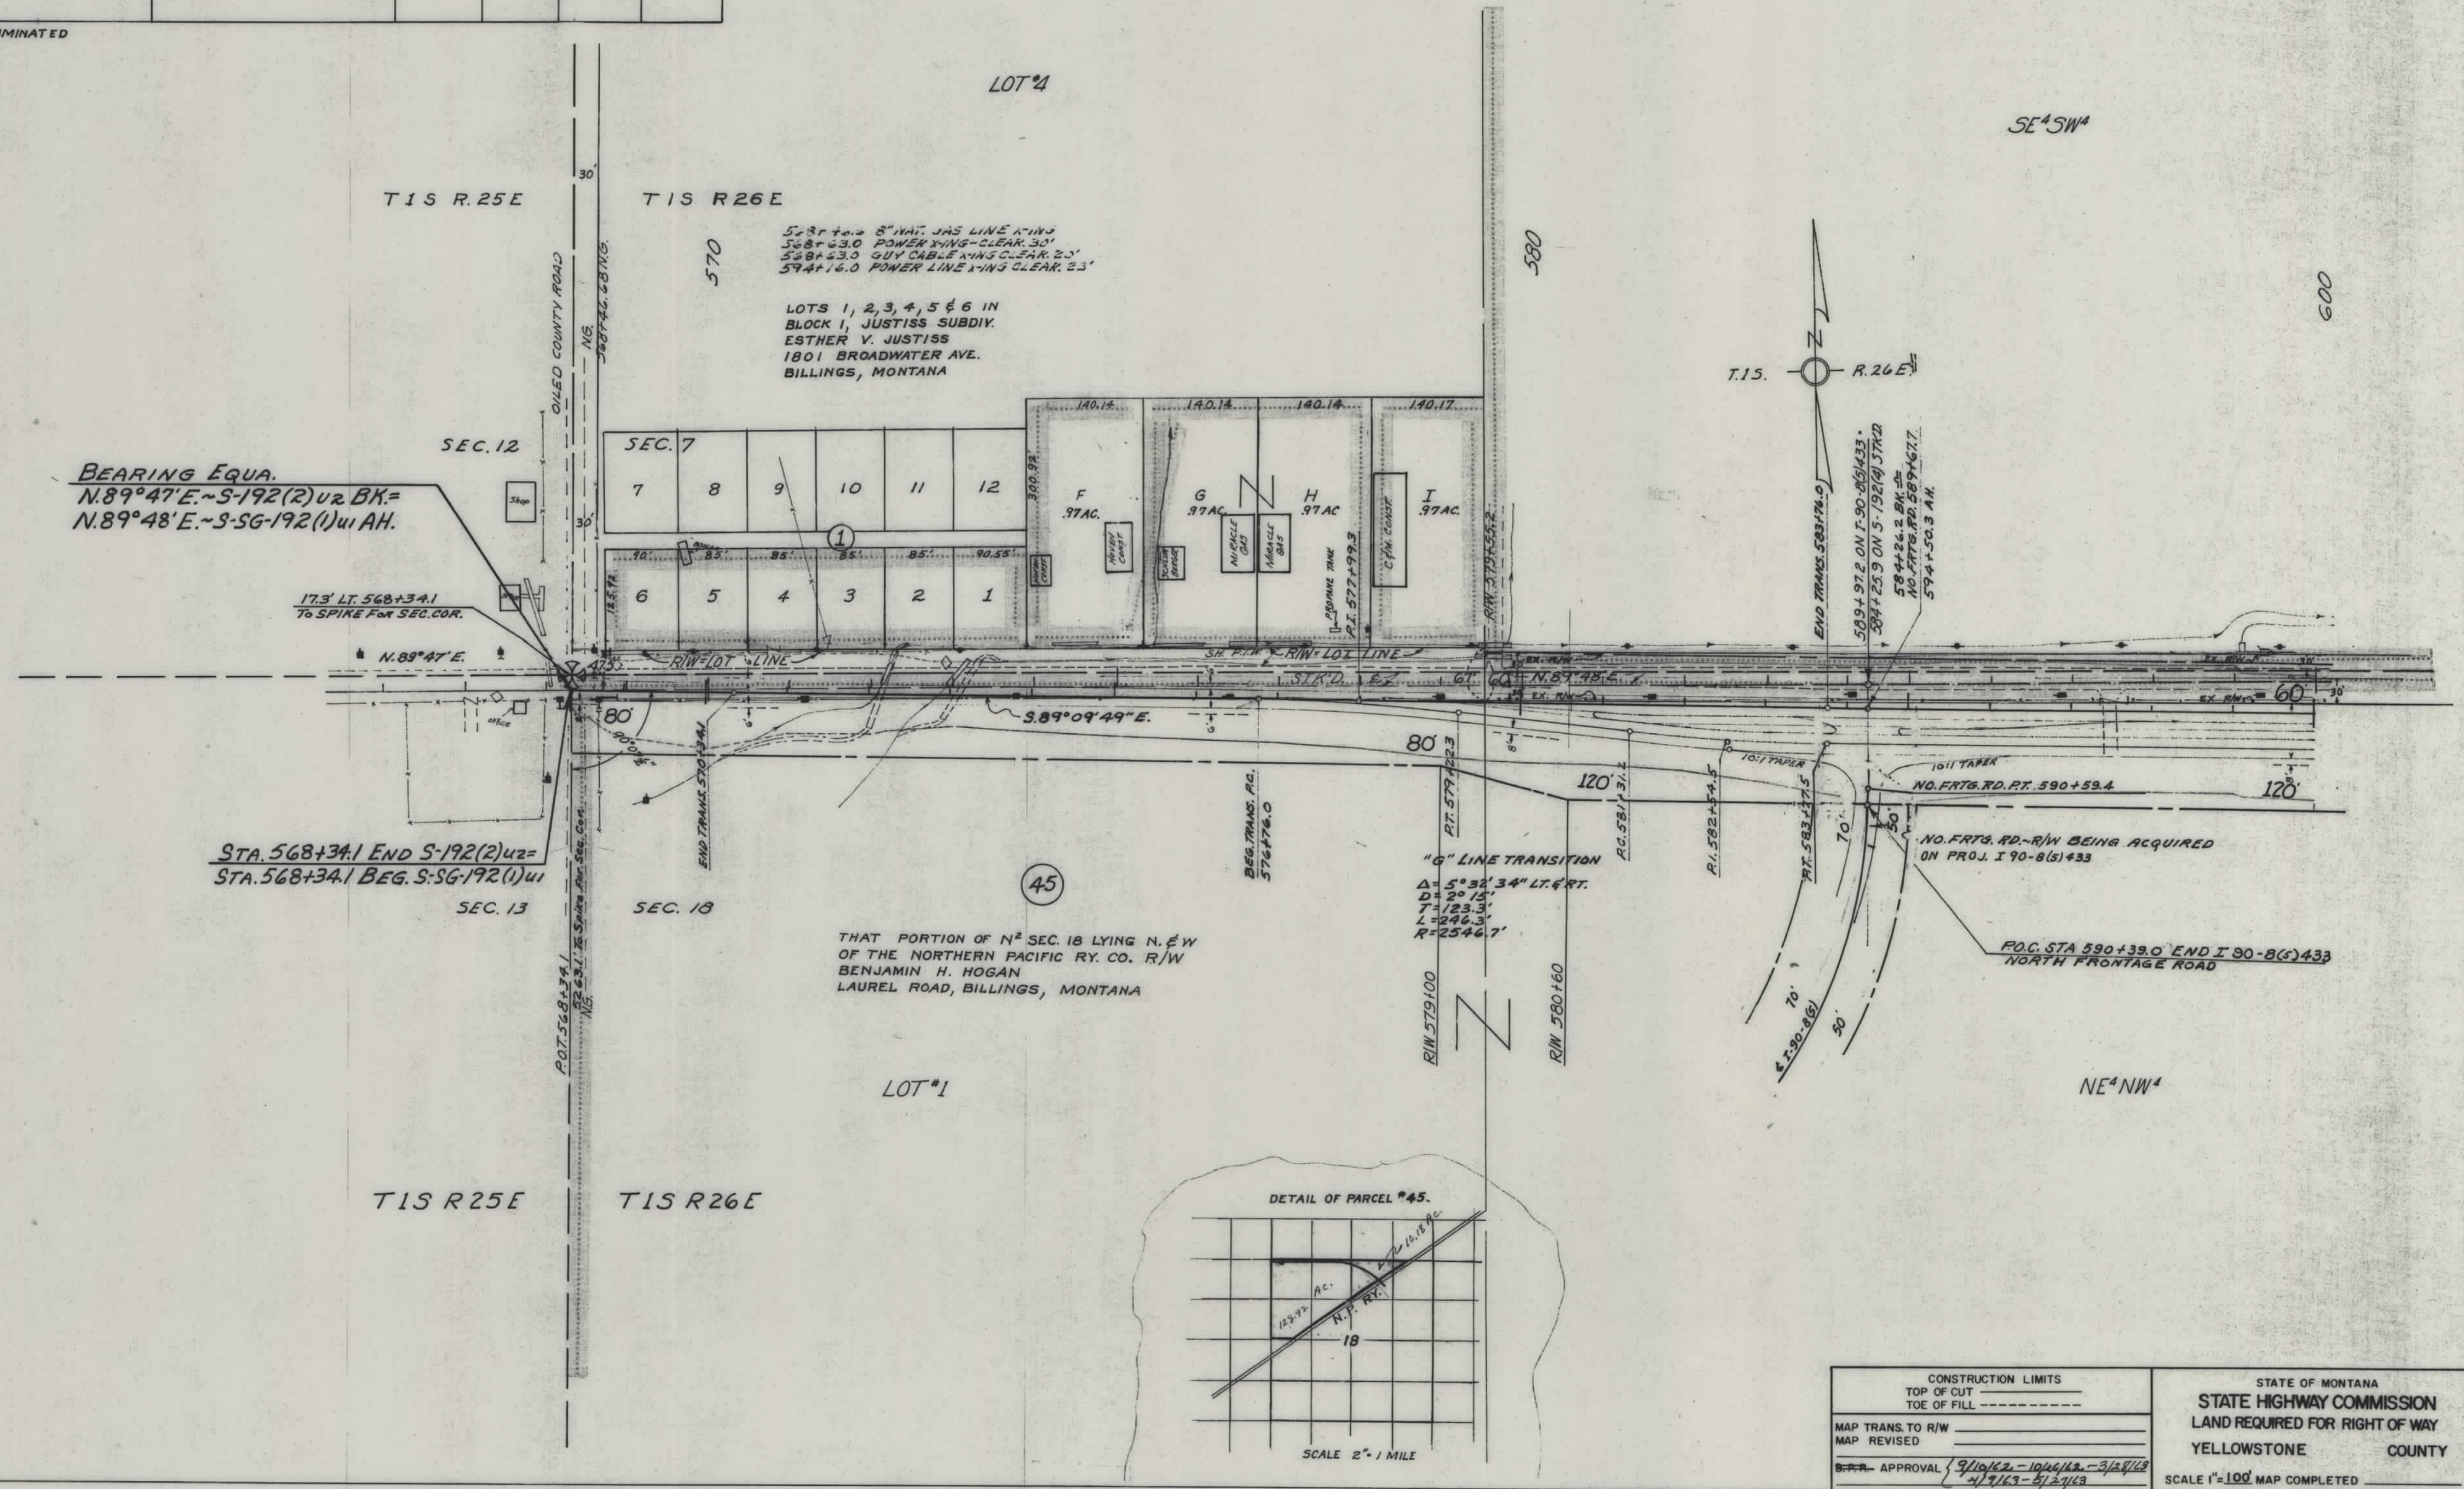

FED. ROAD DIST. NO.	STATE	FED. AID PROJECT NUMBERS		STATE NO.	SHEET NO.	TOTAL SHEETS
		CONST. NO.	R/W NO.			
8	MONT.	S-SG-192 (4)	S-SG-192 (1)	3192-01	4	4

STA. 633+15.0 ENDS S-192(1) =
STA. 633+15.0 INTERSTATE "G" LINE

98 S2 NW4 SEC. 17
PARCEL NO. ON PROJECT NO. I 90-8 (5) 433

CONSTRUCTION LIMITS TOP OF CUT TOE OF FILL		STATE OF MONTANA STATE HIGHWAY COMMISSION LAND REQUIRED FOR RIGHT OF WAY YELLOWSTONE COUNTY SCALE 1"=100' MAP COMPLETED
MAP TRANS. TO R/W		
MAP REVISED		
B-R-C APPROVAL 9/19/62-10/1/62		