



PLANS  
NOT  
TO  
SCALE

| FED. ROAD DIST. NO. | STATE | FED. AID PROJ. NO. | R/W NO. | SHEET NO. | TOTAL SHEETS |
|---------------------|-------|--------------------|---------|-----------|--------------|
| 8                   | MONT. | S-198 (1)          | 3198-01 | 1         | 4            |

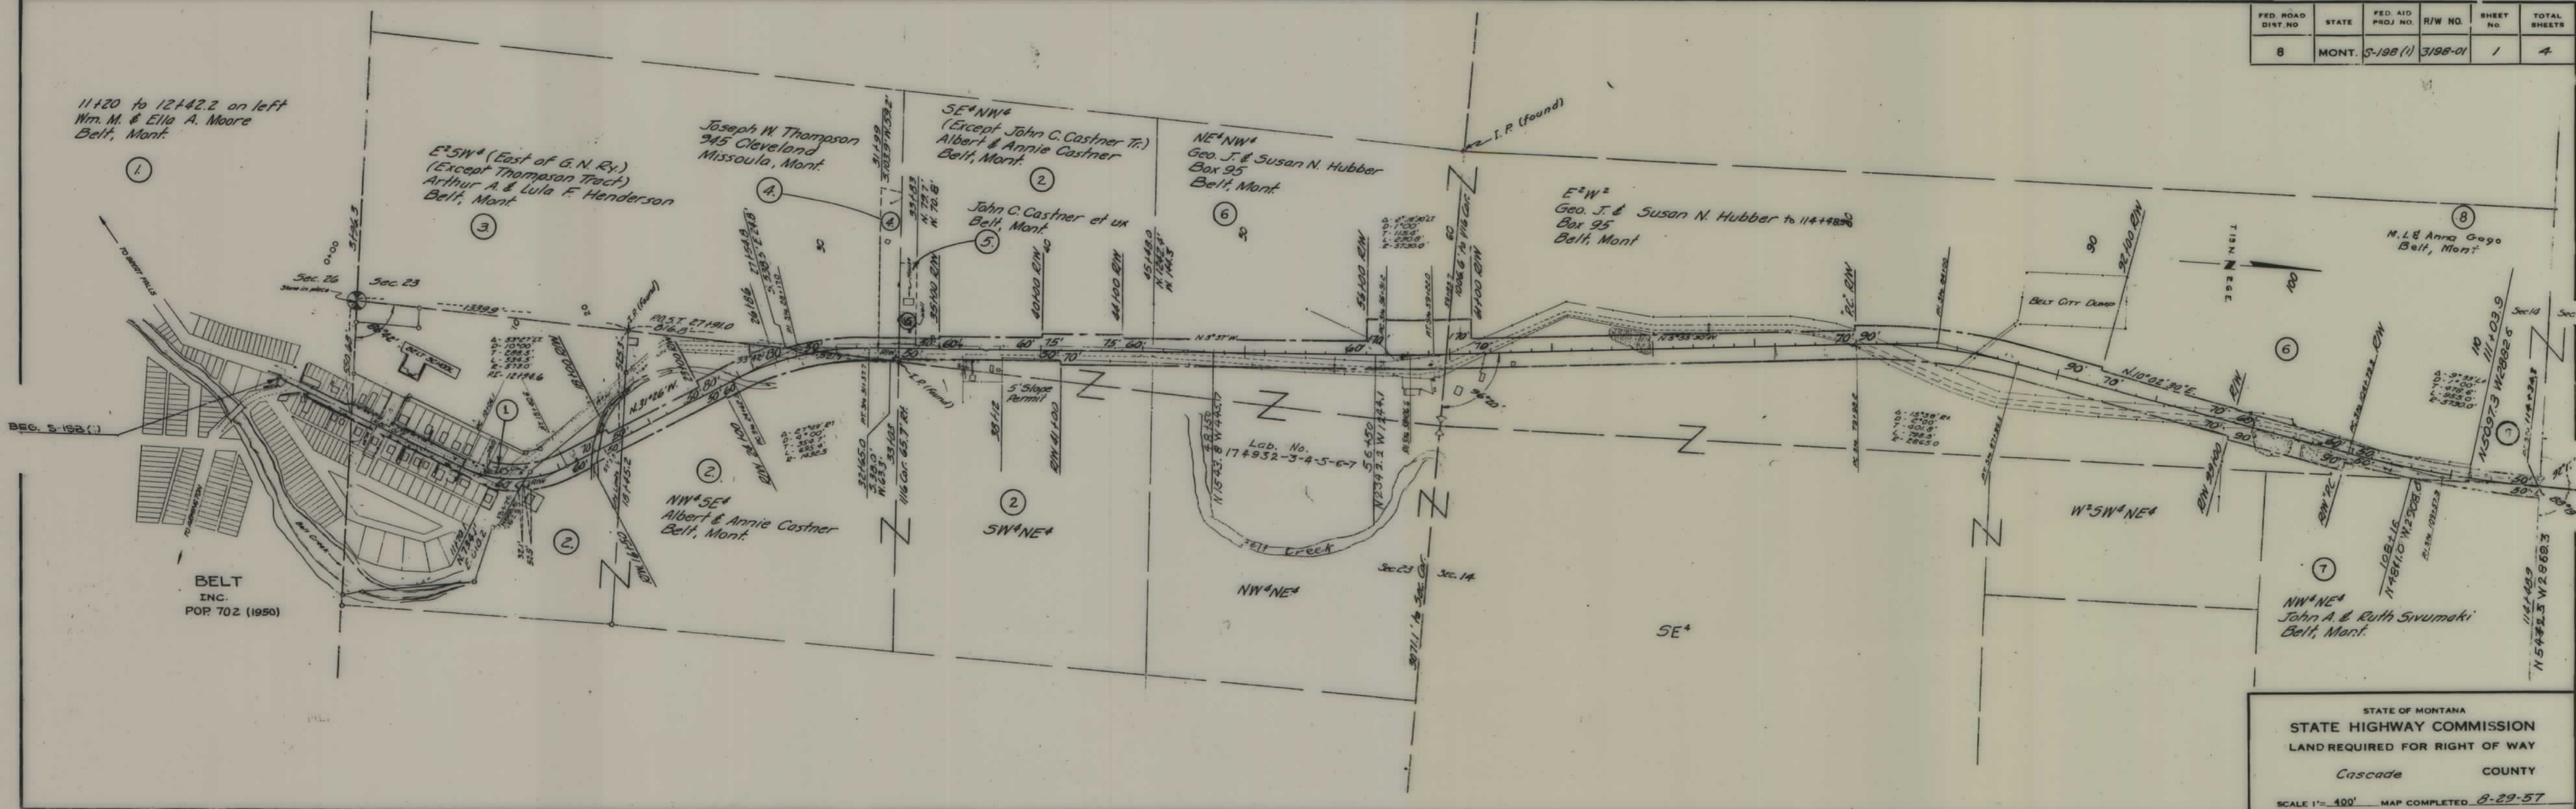


4

| FED. ROAD DIST. NO. | STATE | FED. AID PROJ. NO. | R/W NO. | SHEET NO. | TOTAL SHEETS |
|---------------------|-------|--------------------|---------|-----------|--------------|
| 8                   | MONT. | 5-198(1)           | 3198-01 | 2         | 4            |

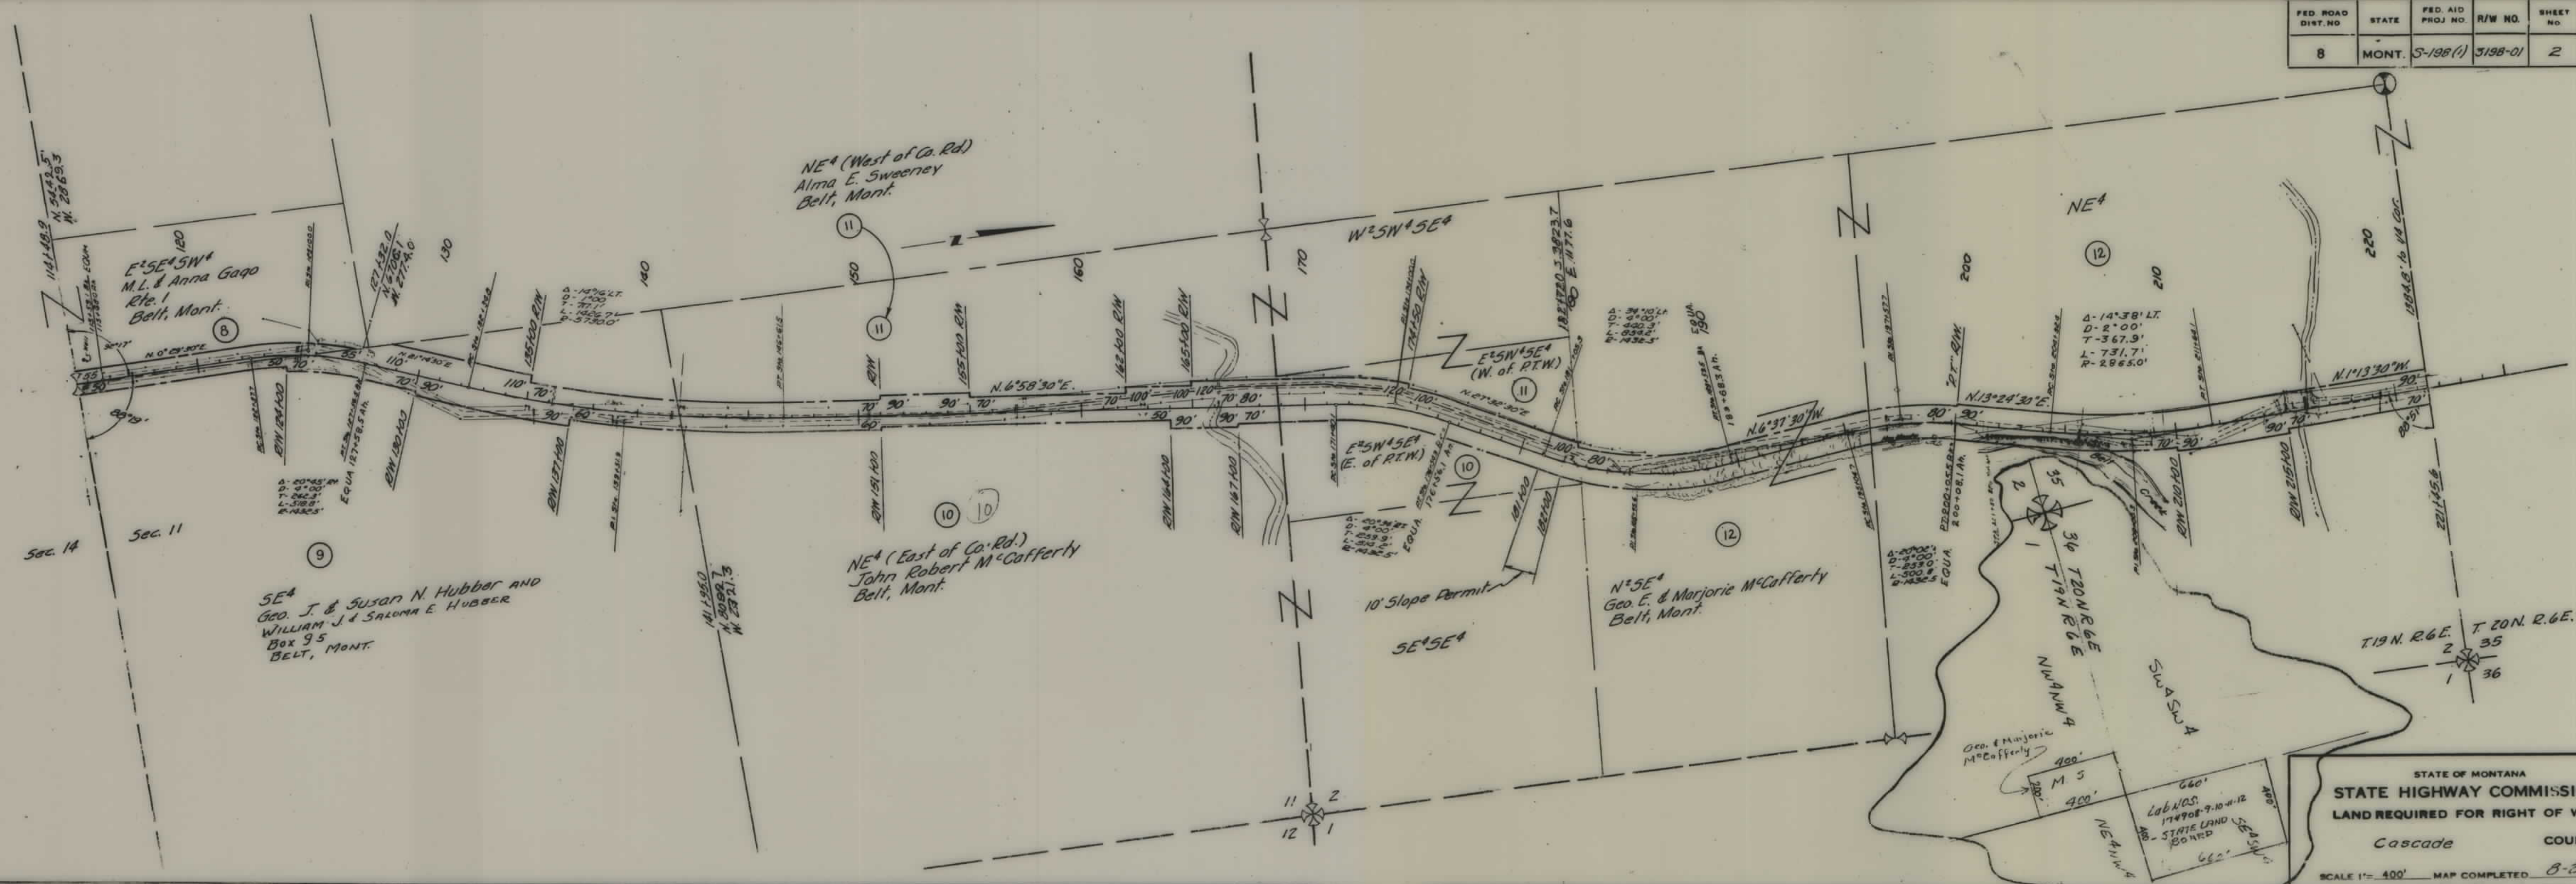


STATE OF MONTANA  
 STATE HIGHWAY COMMISSION  
 LAND REQUIRED FOR RIGHT OF WAY  
 Cascade COUNTY  
 SCALE 1" = 400' MAP COMPLETED 8-29-57

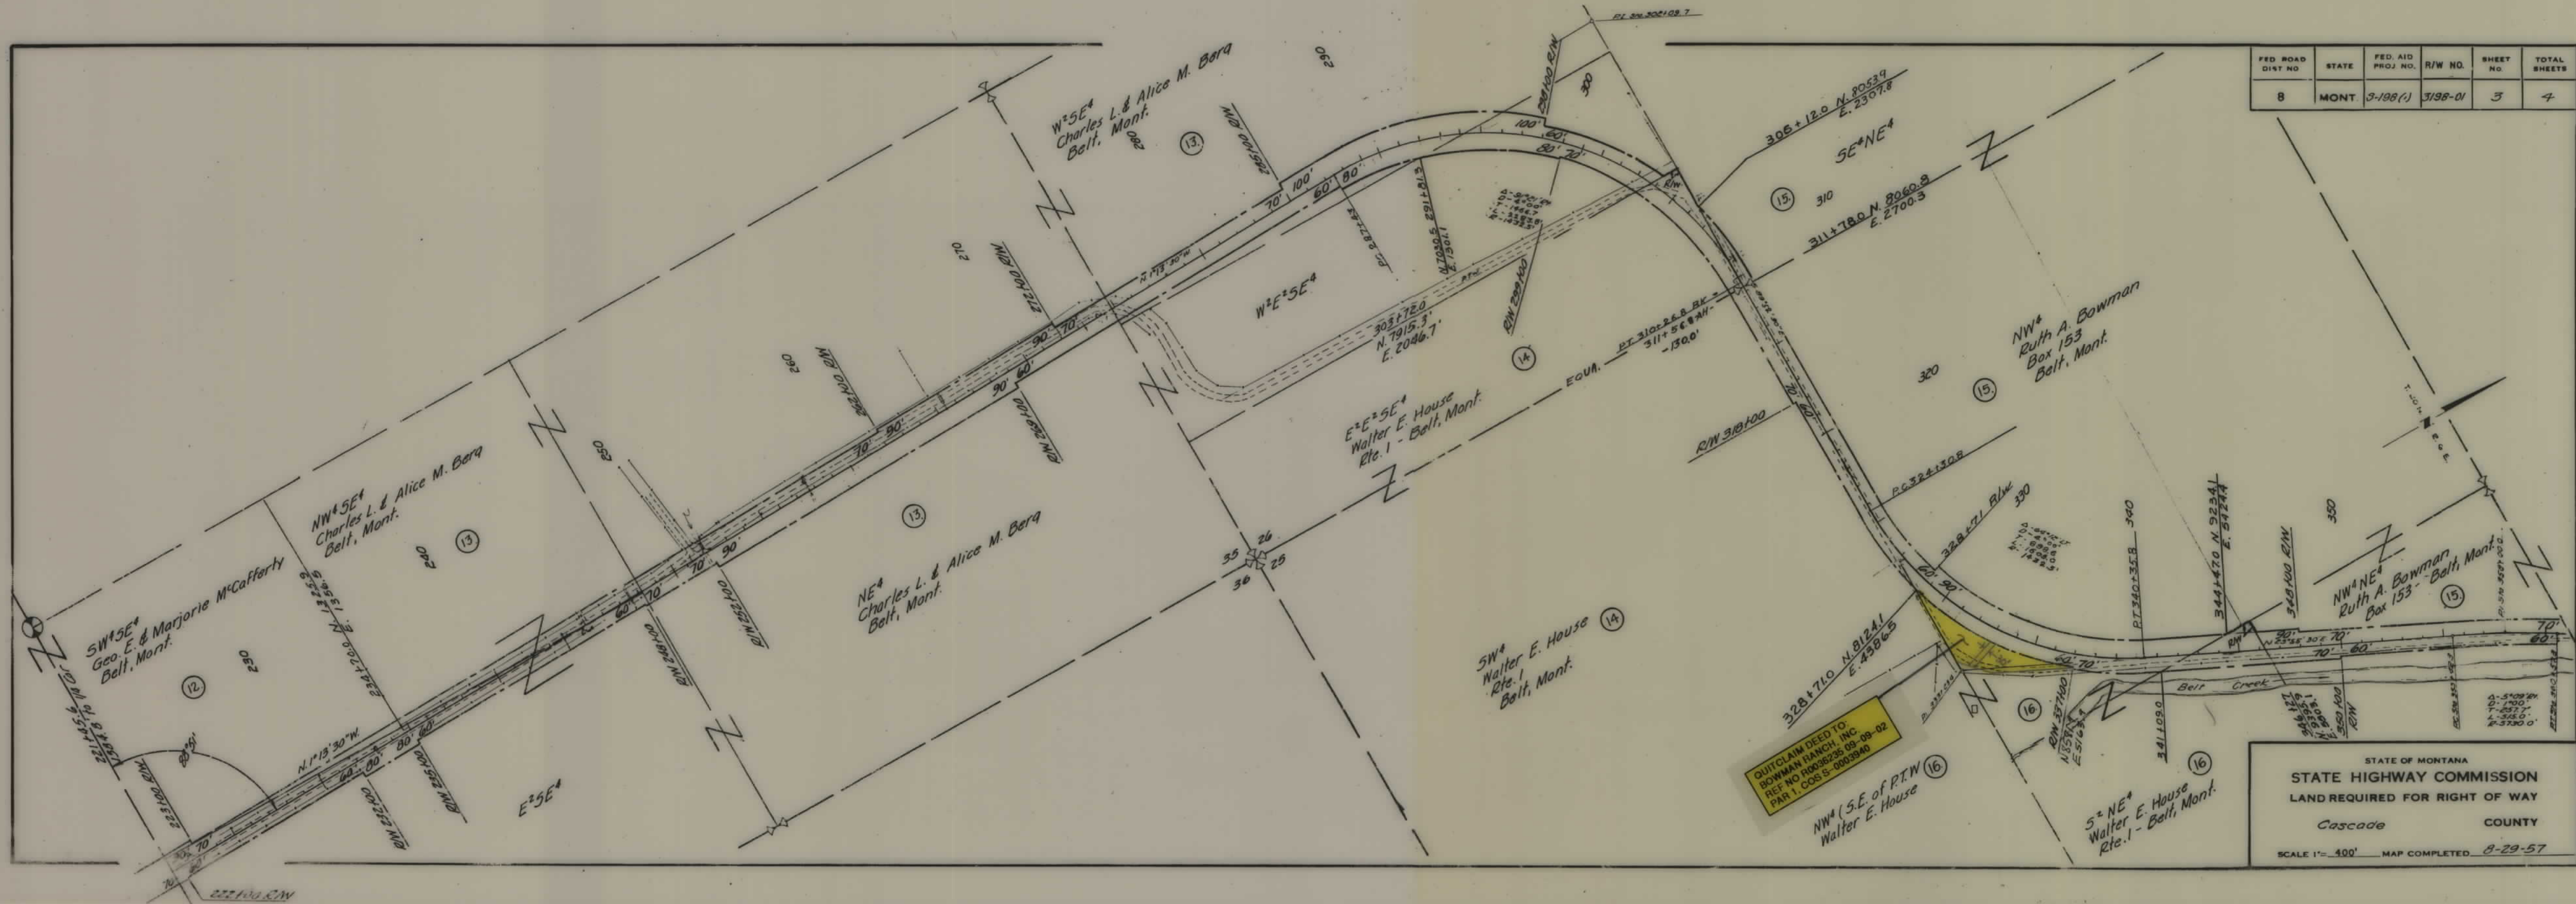

| FED. ROAD DIST. NO. | STATE | FED. AID PROJ. NO. | R/W NO. | SHEET NO. | TOTAL SHEETS |
|---------------------|-------|--------------------|---------|-----------|--------------|
| 8                   | MONT. | 3-198(1)           | 3198-01 | 3         | 4            |

| ED. ROAD DIST. NO. | STATE | FED. AID PROJ. NO. | R/W NO. | SHEET NO. | TOTAL SHEETS |
|--------------------|-------|--------------------|---------|-----------|--------------|
| 8                  | MONT. | 3-198(1)           | 3198-01 | 4         | 4            |

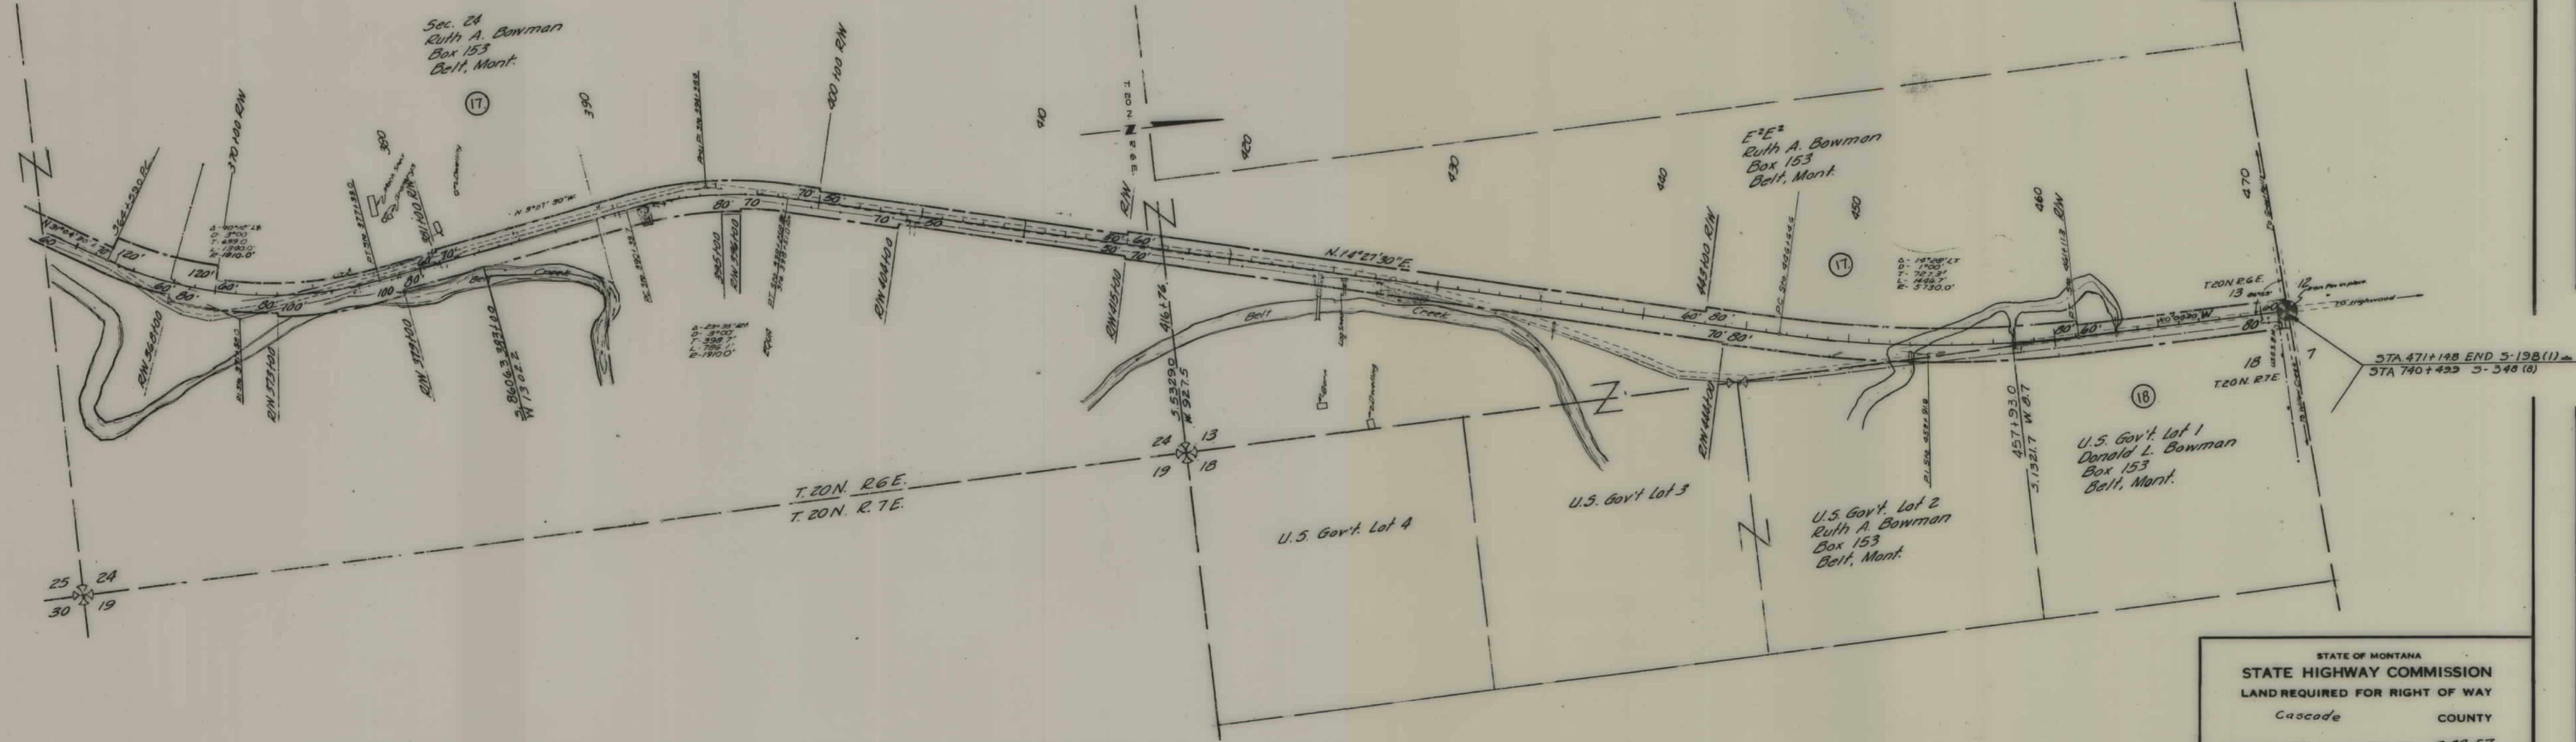

STATE OF MONTANA  
 STATE HIGHWAY COMMISSION  
 LAND REQUIRED FOR RIGHT OF WAY  
 Cascade COUNTY  
 SCALE 1" = 400' MAP COMPLETED 8-29-57