


PLANS

NOT

TO

SCALE

FED. ROAD DIST. NO.	STATE	FED. AID PROJ. NO.	FISCAL YEAR	SHEET NO.	TOTAL SHEETS
1	MONT.	8-03-PA		1	2

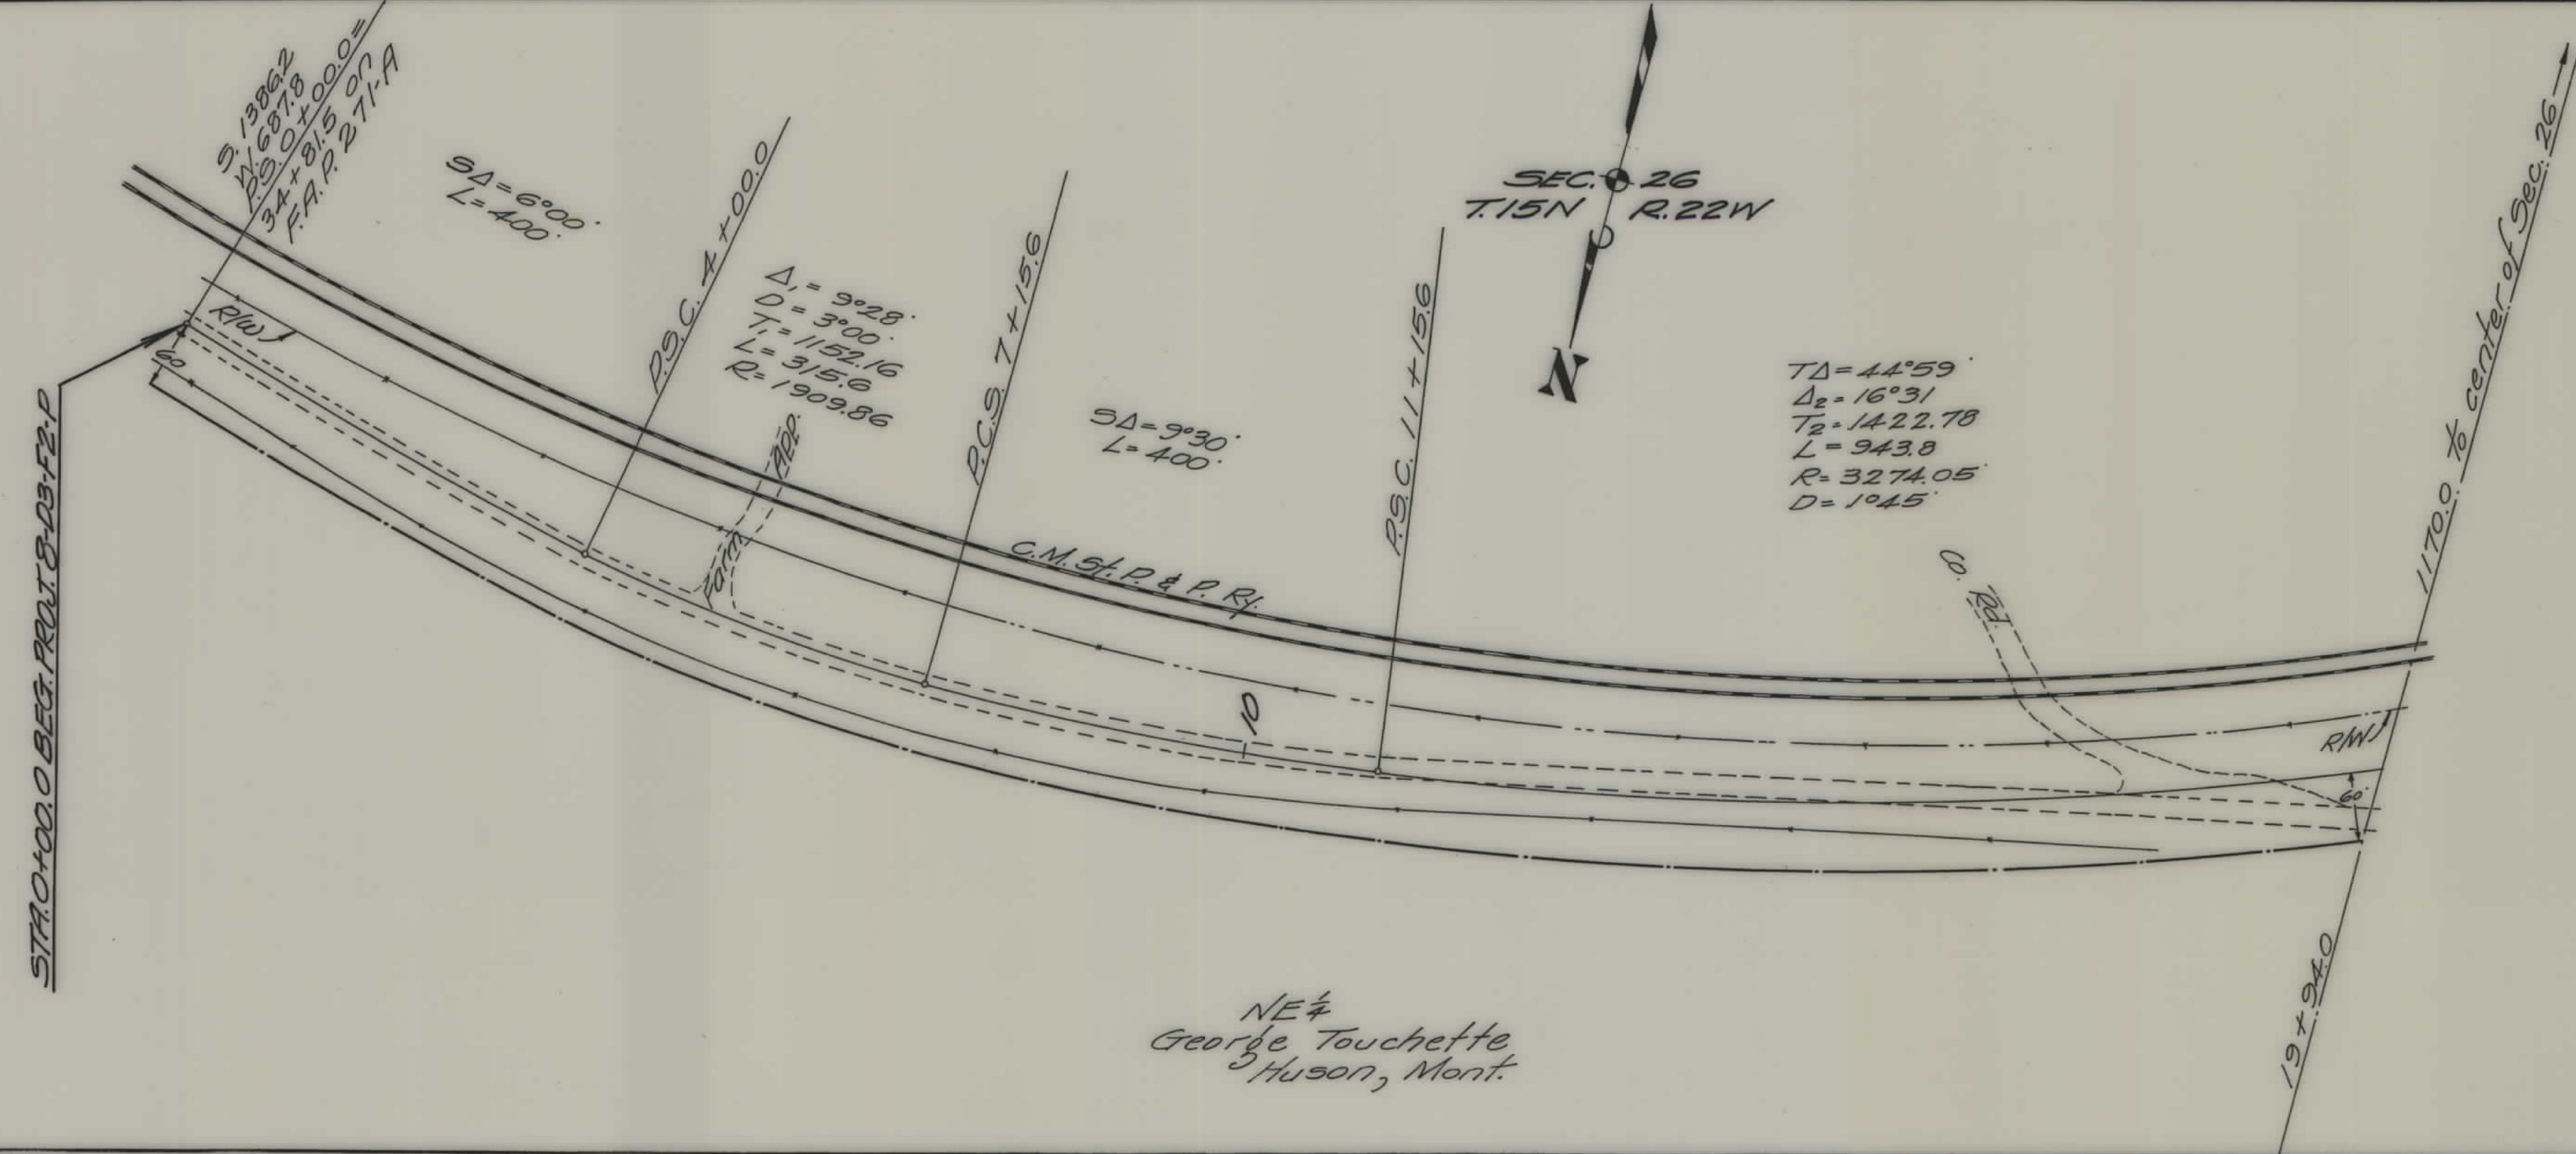

NE 1/4
 George Touchette
 Huson, Mont.

STATE OF MONTANA
 STATE HIGHWAY COMMISSION
 PLAT SHOWING LAND
 REQUIRED FOR RIGHT OF WAY
 MISSOULA COUNTY


SCALE 1"=100' MAP COMPLETED _____

DESCRIPTIONS WRITTEN BY Dalton DATE 6-5-39

DESCRIPTIONS CHECKED BY Johnston DATE "

APPROVED BY _____ PLANS DEPT.

APPROVED BY _____ R/W ENGINEER

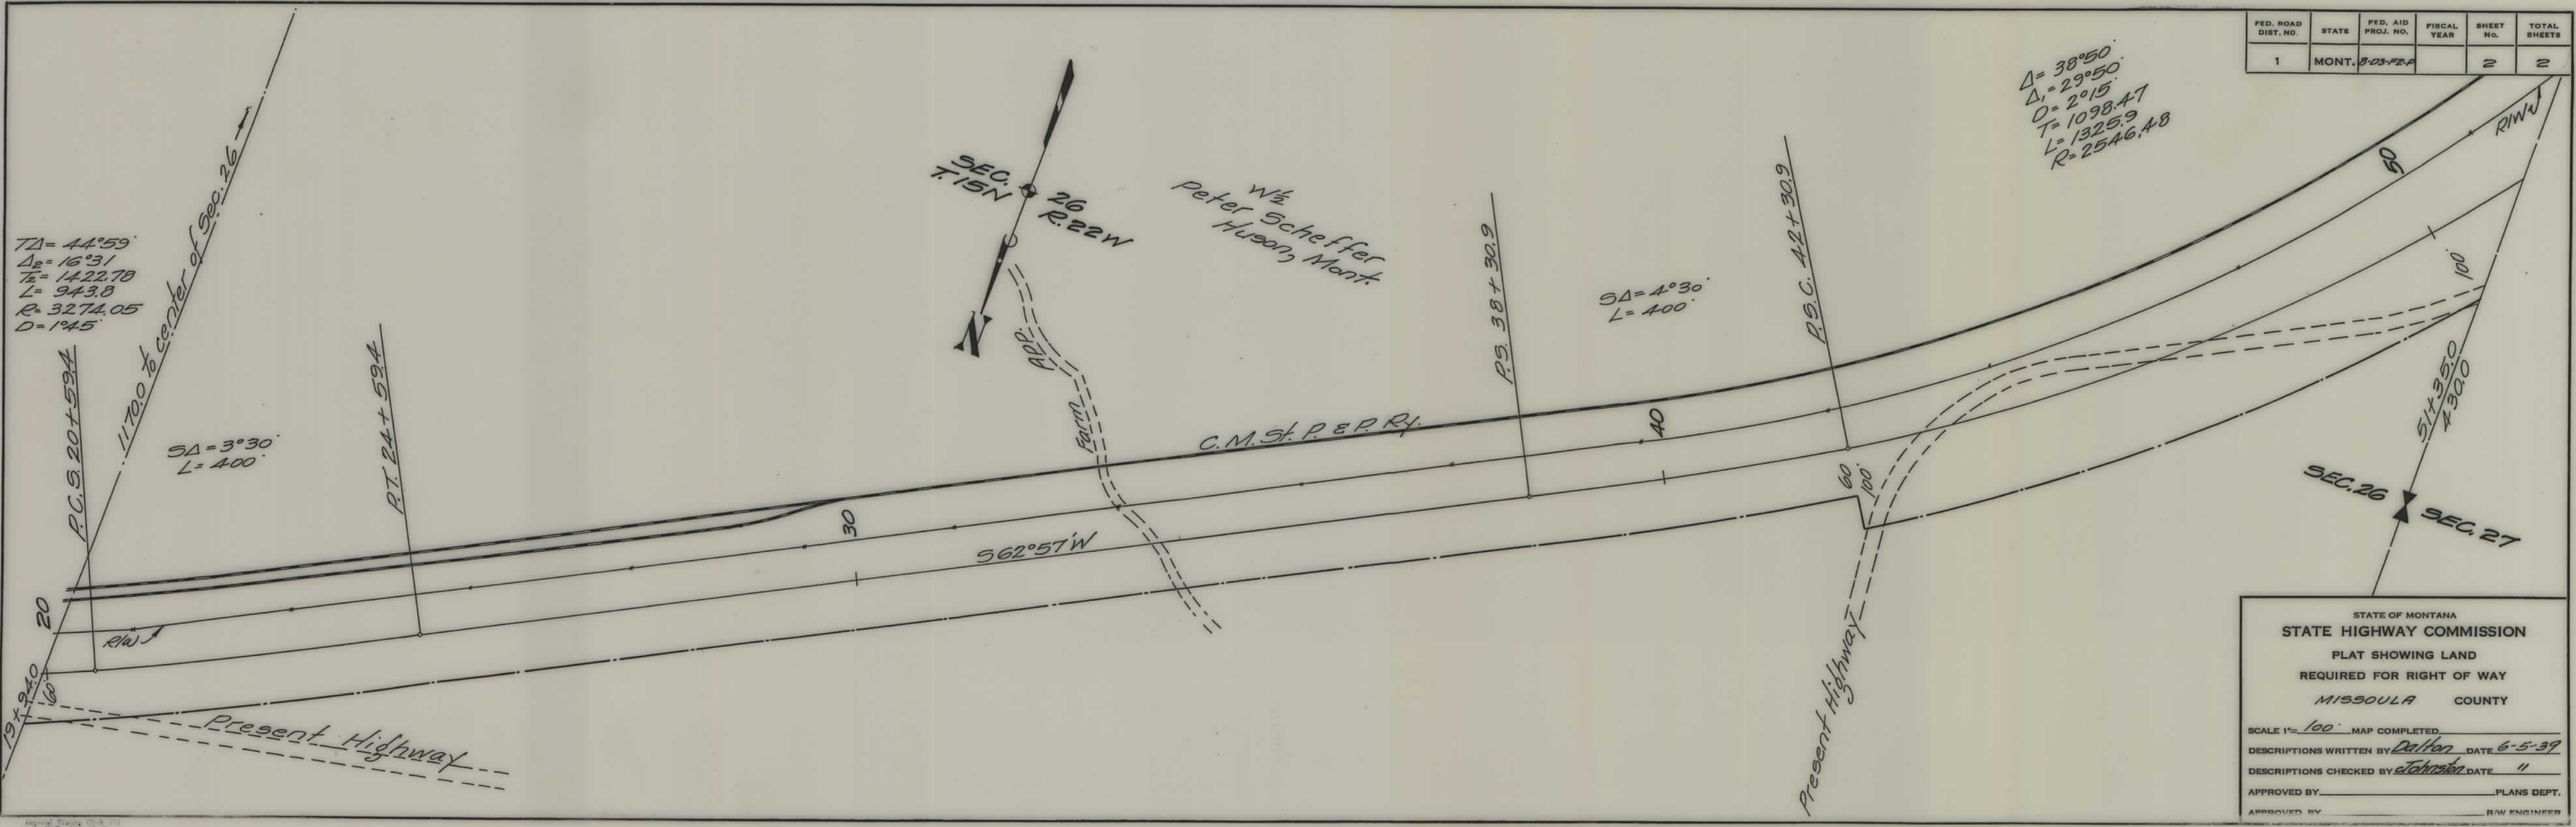

FED. ROAD DIST. NO.	STATE	FED. AID PROJ. NO.	FISCAL YEAR	SHEET NO.	TOTAL SHEETS
1	MONT.	5-23-F2-P		2	2

STATE OF MONTANA
STATE HIGHWAY COMMISSION
PLAT SHOWING LAND
REQUIRED FOR RIGHT OF WAY
MISSOULA COUNTY

SCALE 1" = 100' MAP COMPLETED

DESCRIPTIONS WRITTEN BY Dalton DATE 6-5-39

DESCRIPTIONS CHECKED BY Johnson DATE "

APPROVED BY _____ PLANS DEPT.

APPROVED BY _____ R/W ENGINEER