


PLANS
NOT
TO
SCALE

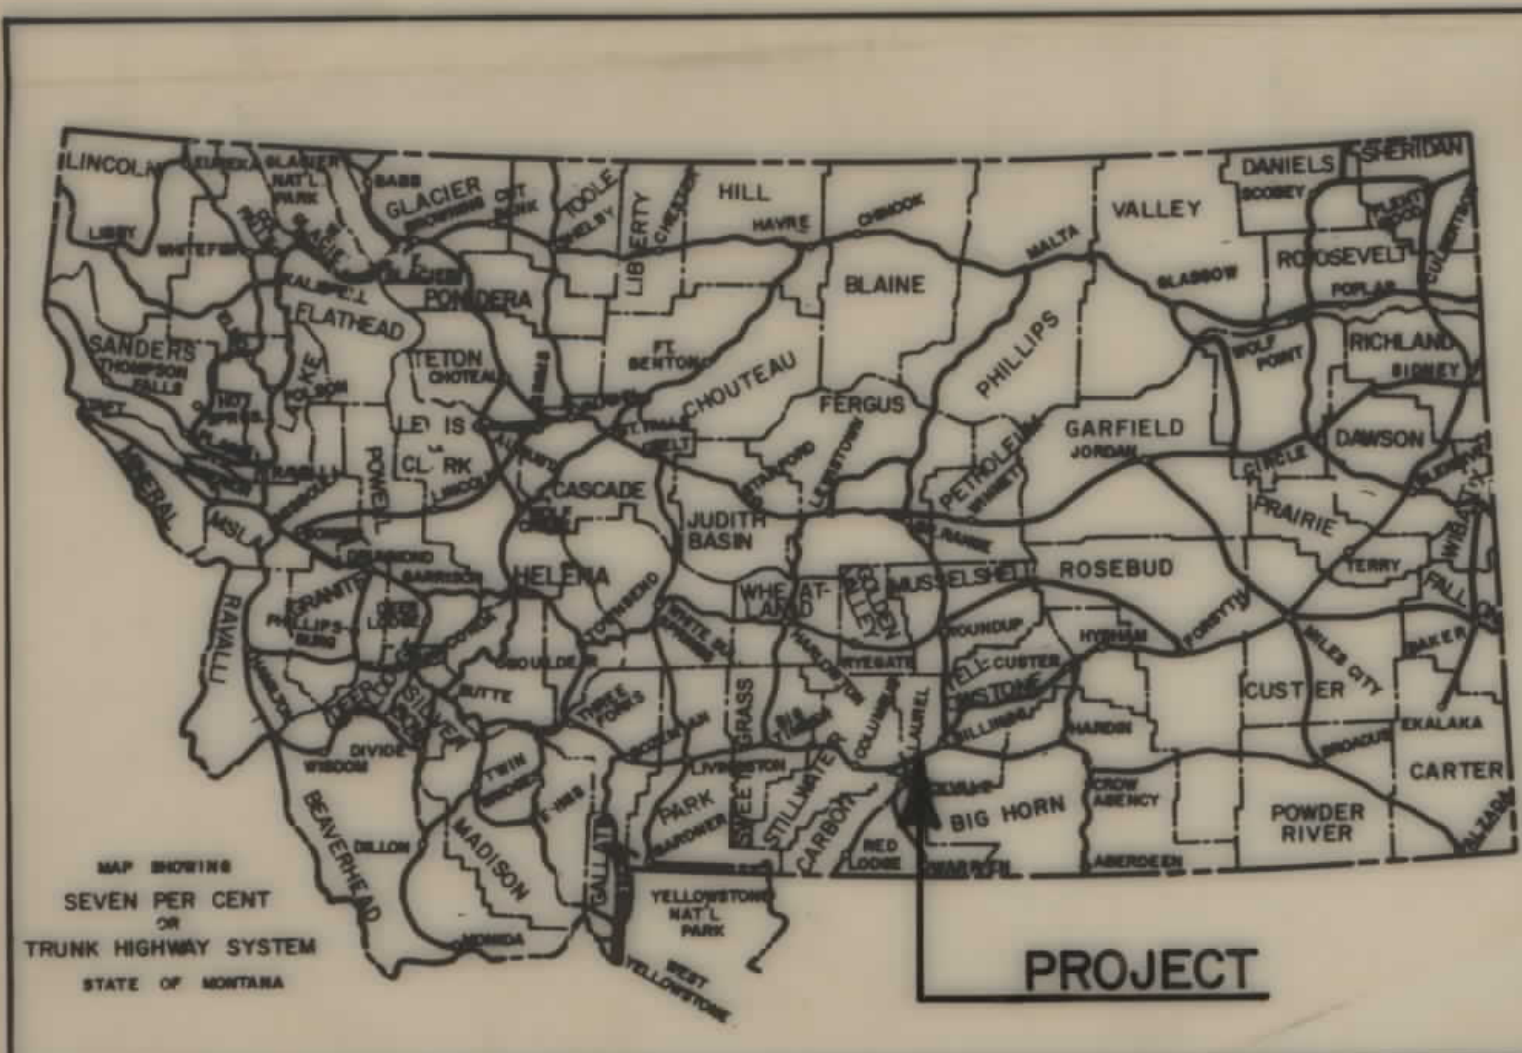

STATE	PROJECT NO.	SHEET NO.	TOTAL SHEETS
MONT.	BRF 4-2(10) 54	1	3
YELLOWSTONE RIVER BRIDGE S.E. OF LAUREL			

STATE OF MONTANA
DEPARTMENT OF HIGHWAYS
RIGHT OF WAY PLAN OF
FEDERAL AID PROJECT NO.
YELLOWSTONE RIVER BR.- S.E. OF LAUREL
BRF 4 - 2 (10) 54

YELLOWSTONE COUNTY

1.03 MILES


CONVENTIONAL SIGNS

- PROPOSED RIGHT OF WAY LINE
EXISTING RIGHT OF WAY LINE
RAILROAD RIGHT OF WAY LINE
CENTERLINE (C) OR PROJECTED LINE
STK'D CENTERLINE
OWNERSHIP BOUNDARY
PRESENT TRAVELED WAY (P.T.W.)
R/W LINE FENCED
CONSTRUCTION LIMITS
FENCE LINE
CONTROL OF ACCESS WITH FENCE
EXISTING LIMITED ACCESS
GATE IN FENCE
CATTLE GUARD = 24'
STATE & NATIONAL BORDER LINES
CITY OR TOWN LIMITS LINE
COUNTY LINE
RESERVATION LINE
TOWNSHIP & SECTION LINE
1/4 & 1/2 SECTION LINE
SECTION CORNER
1/4 SECTION COR.
1/16 SECTION COR.
CENTER OF SECTION
TELEPHONE OR TELEGRAPH POLES IN PLACE
POWER POLES IN PLACE
TEL. OR TEL. OR POWER POLES TO BE MOVED
NEW PIPES
OLD PIPES IN PLACE
OUTLET DITCH
INLET DITCH
DITCHES
CHANNEL CHANGES
BRIDGES
RAILROADS
PARCEL NUMBER
NEW APPROACH
EXISTING APPROACH
LIMITED ACCESS

SCALE: 1" = 1 MILE

SUPPLEMENTAL LEGEND

- MAILBOX
NAT. GAS CURB STOP
WATER CURB STOP
WATER MAIN VALVE

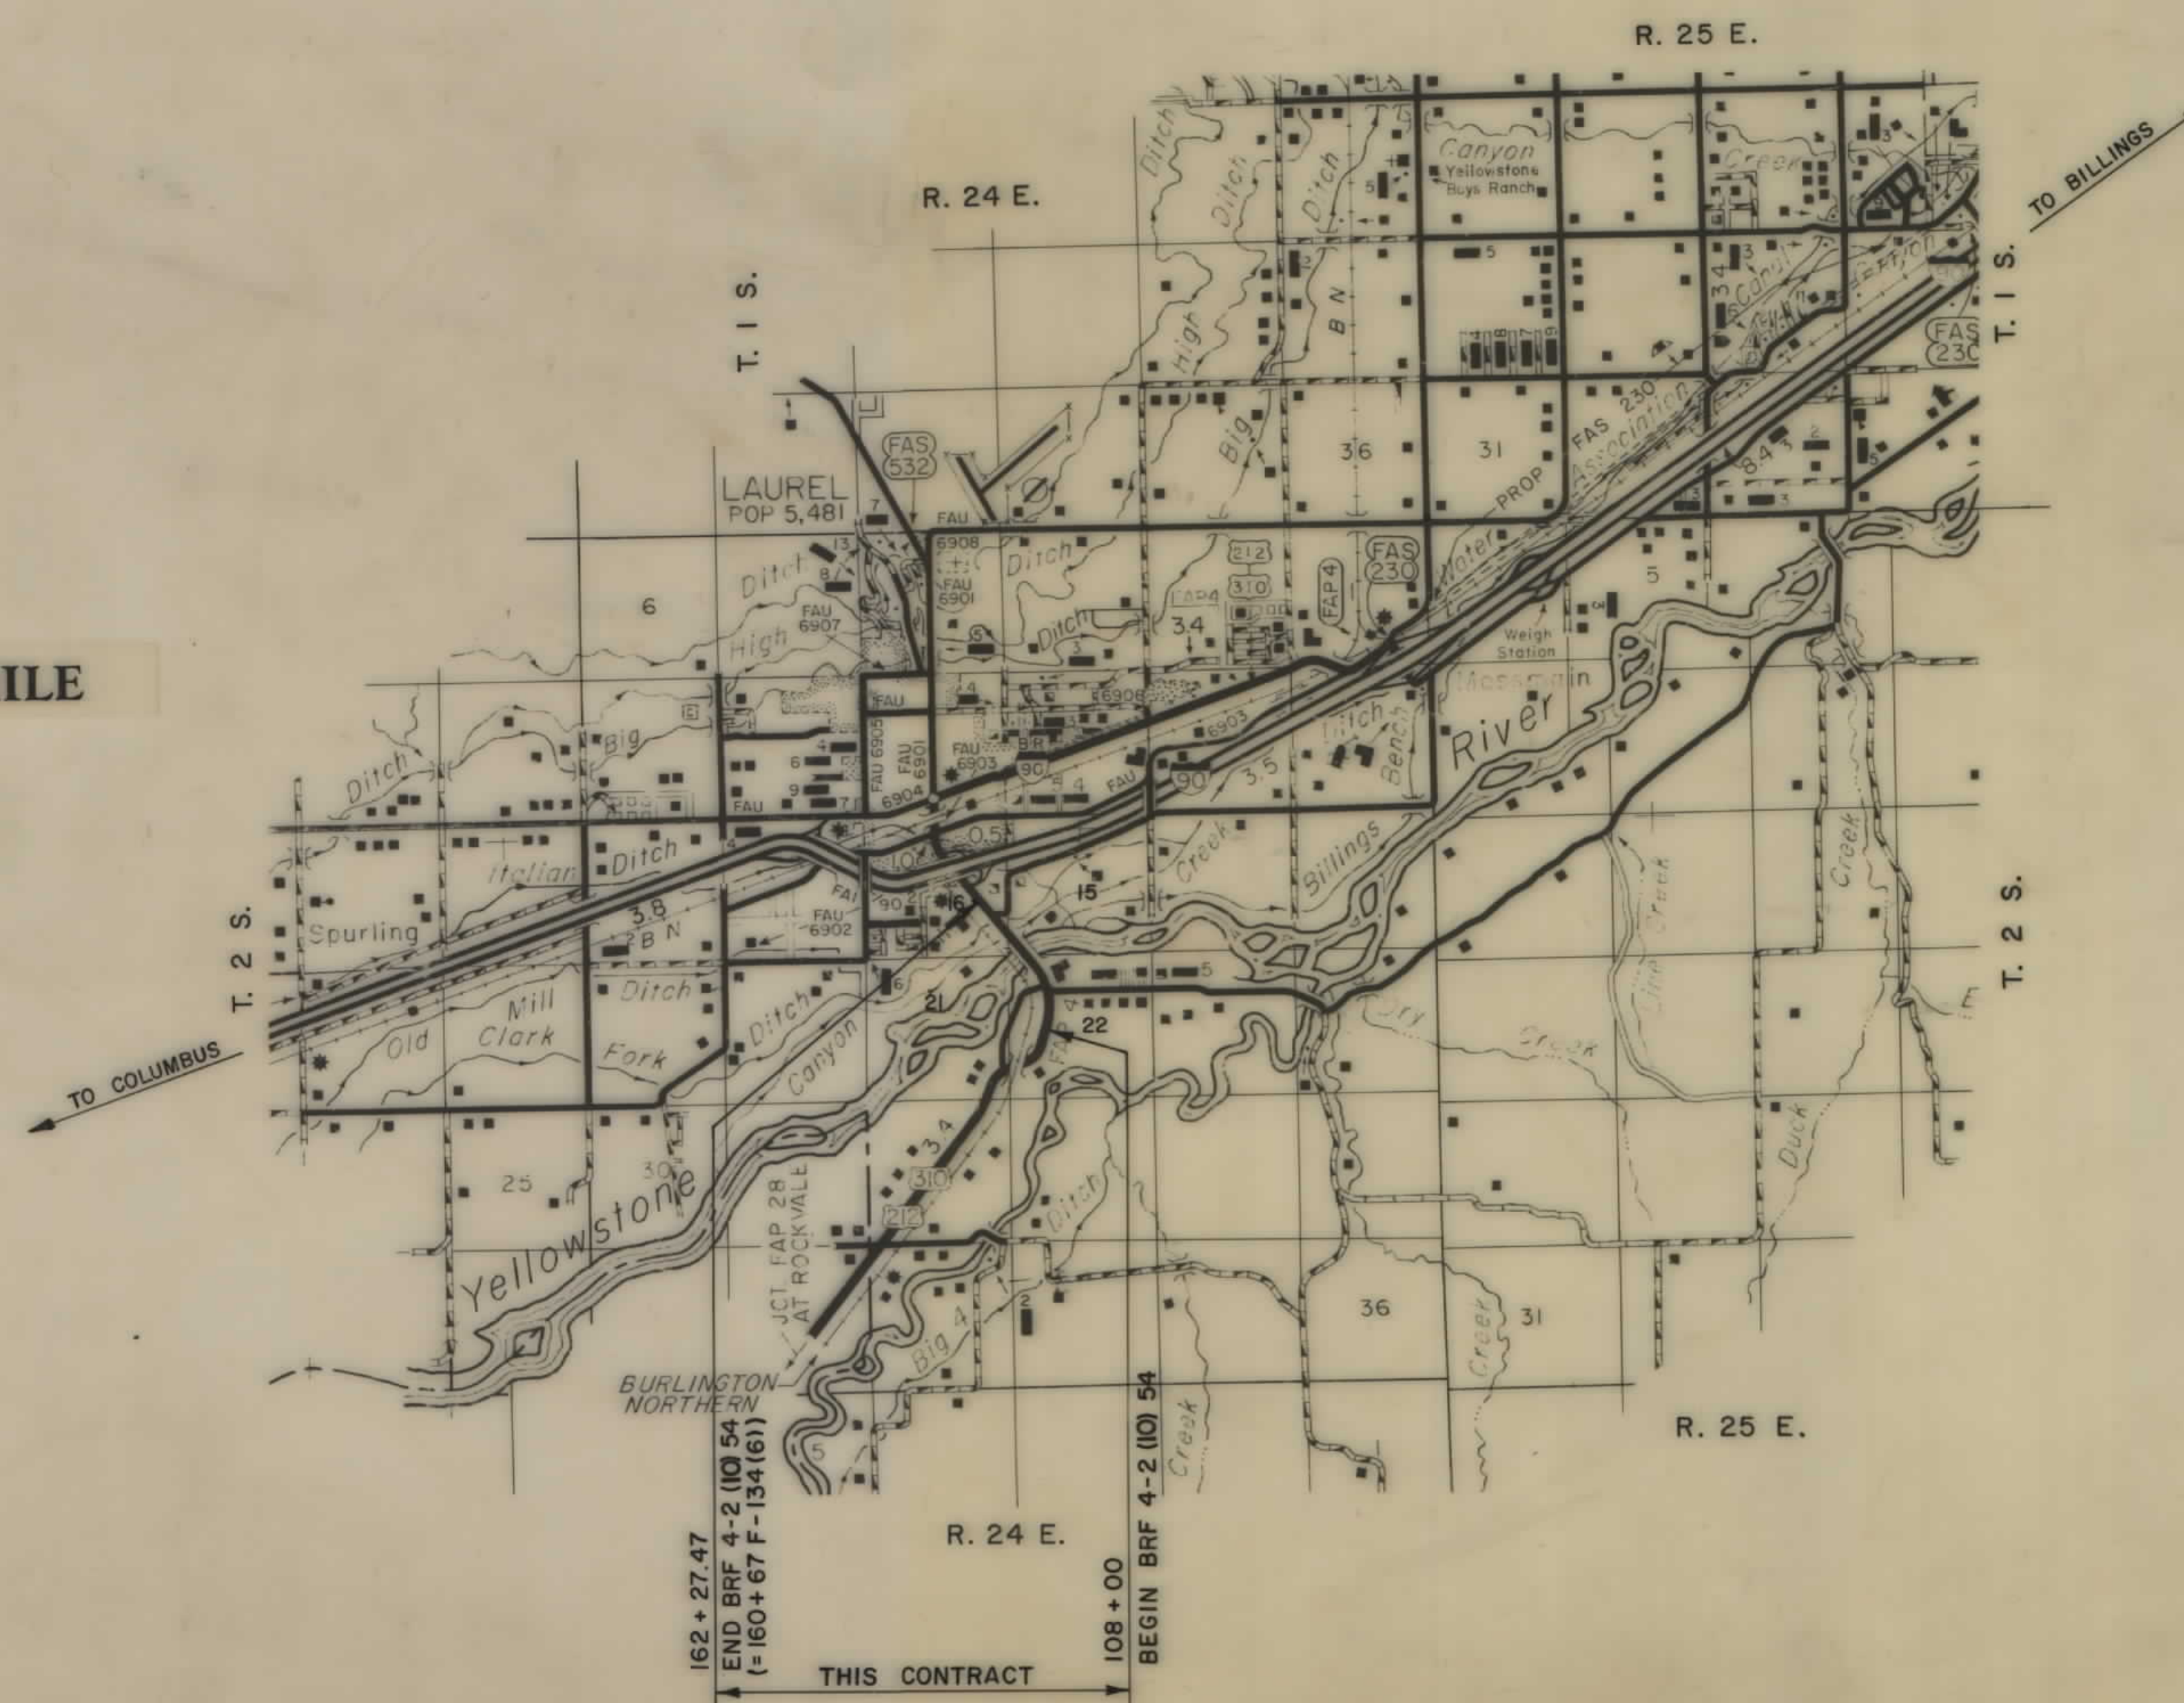

INDEX

PARCEL NO.	OWNERSHIPS	SHEET NO.
1	EMMA FRANK % KROFT	2
3	BURLINGTON NORTHERN R.R.	3
4	DONALD L. & FLORINE SMITH	3
5	JAMES WOOD WEAVER AND SANDRA S. WEAVER	2
6	KEVIN LORD	2
7	CURTIS LORD AND JULIA LORD	2
8	CENTURY WAREHOUSING, INC.	2
9	WILLIAM J. HEISER % M. HEISLER	2
10	DAVIS DITCH CO.	2
11	DEPT. OF STATE LANDS	3
12	CITY OF LAUREL	3
13	BILLY D. RIPLEY	3
14	EDWARD L. AND BETTY C. FELLER	3
15	MILDRED F. BOELEN	3
16	RICHARD D. AND NANCY L. McFATE	3
17	JAMES V. AND MATTIE A. PETERSON	3
18	LOUISA RIOJAS, E. OF	3
19	FARMERS UNION EXCHANGE INC.	3
20	CANYON CREEK DITCH CO.	3
21	CLARKS FORK DITCH CO.	3
22	DELETED	3
23	WILLIAM E. & MARY JANE CARTWRIGHT	2
31	B.N.R.R. LESSEE MRL.	3
23 A	WILLIAM E. & MARY JANE CARTWRIGHT	2

STATE OF MONTANA
DEPARTMENT OF HIGHWAYS

APPROVED: August 3, 1989
LARRY W. LARSEN
DIRECTOR OF HIGHWAYS
BY: Stephen C. Kologi
CHIEF
PRECONSTRUCTION BUREAU


U.S. DEPARTMENT OF TRANSPORTATION
FEDERAL HIGHWAY ADMINISTRATION

APPROVED: 8-21-89
DIVISION ADMINISTRATOR DATE

MAP REVISED:
10-6-89, 11-13-89, 12-13-89
2-12-92, 7-23-92, 12-12-96

OWNERSHIPS									
PARCEL	NAME	ADDRESS	TOTAL AREA	GROSS R/W AREA	EX. EASE. AREA	NET AREA	REMAINDER LEFT	REMAINDER RIGHT	EASEMENT AREA
11	DEPT. OF STATE LANDS	HELENA, MONTANA		1.20 AC.		1.20 AC.			10500 SF
12	CITY OF LAUREL	LAUREL, MONTANA		24324 SF	24176 SF	2148 SF			1150 SF
13	BILLY D. RIPLEY JR.	1011 6TH AVE., LAUREL, MONTANA							700 SF
14	EDWARD L. AND BETTY C. FELLER	LAUREL, MONTANA - RT. 1							500 SF
15	MILDRED F. BOELEN	LAUREL, MT. - 1123 HWY. 212 SOUTH							1750 SF
16	RICHARD D. AND NANCY L. McFATE	LAUREL, MONTANA - RT. 1, BOX 341A							600 SF
17	JAMES V. AND MATTIE A. PETERSON	LAUREL, MONTANA - 1107 HWY 212 SO.							3000 SF
18	LOUISA. RIQUAS, ESTATE OF	LAUREL, MONTANA - RT. 1, BOX 2800							8250 SF
19	FARMERS UNION EXCHANGE INC.	ST. PAUL, MN. - P.O. BOX 64089		14,430 SF	12,545 SF	1885 SF			
20	CANYON CREEK DITCH CO.	BILLINGS, MONTANA		FOR NEGOTIATION ONLY					
21	CLARKS FORK DITCH CO.	BILLINGS, MONTANA		FOR NEGOTIATION ONLY					
3	BURLINGTON NORTHERN R.R.	BILLINGS, MONTANA		117,920 SF	37,550 SF	80,370 SF			145,545 SF
22	DELETED								8100 SF
31	BNRR LESSEE M.R.L.	MISSOULA, MONTANA		8660 SF	7940 SF	720 SF			

* TO BE ACQUIRED IN THE NAME OF YELLOWSTONE COUNTY FOR A COUNTY ROAD.

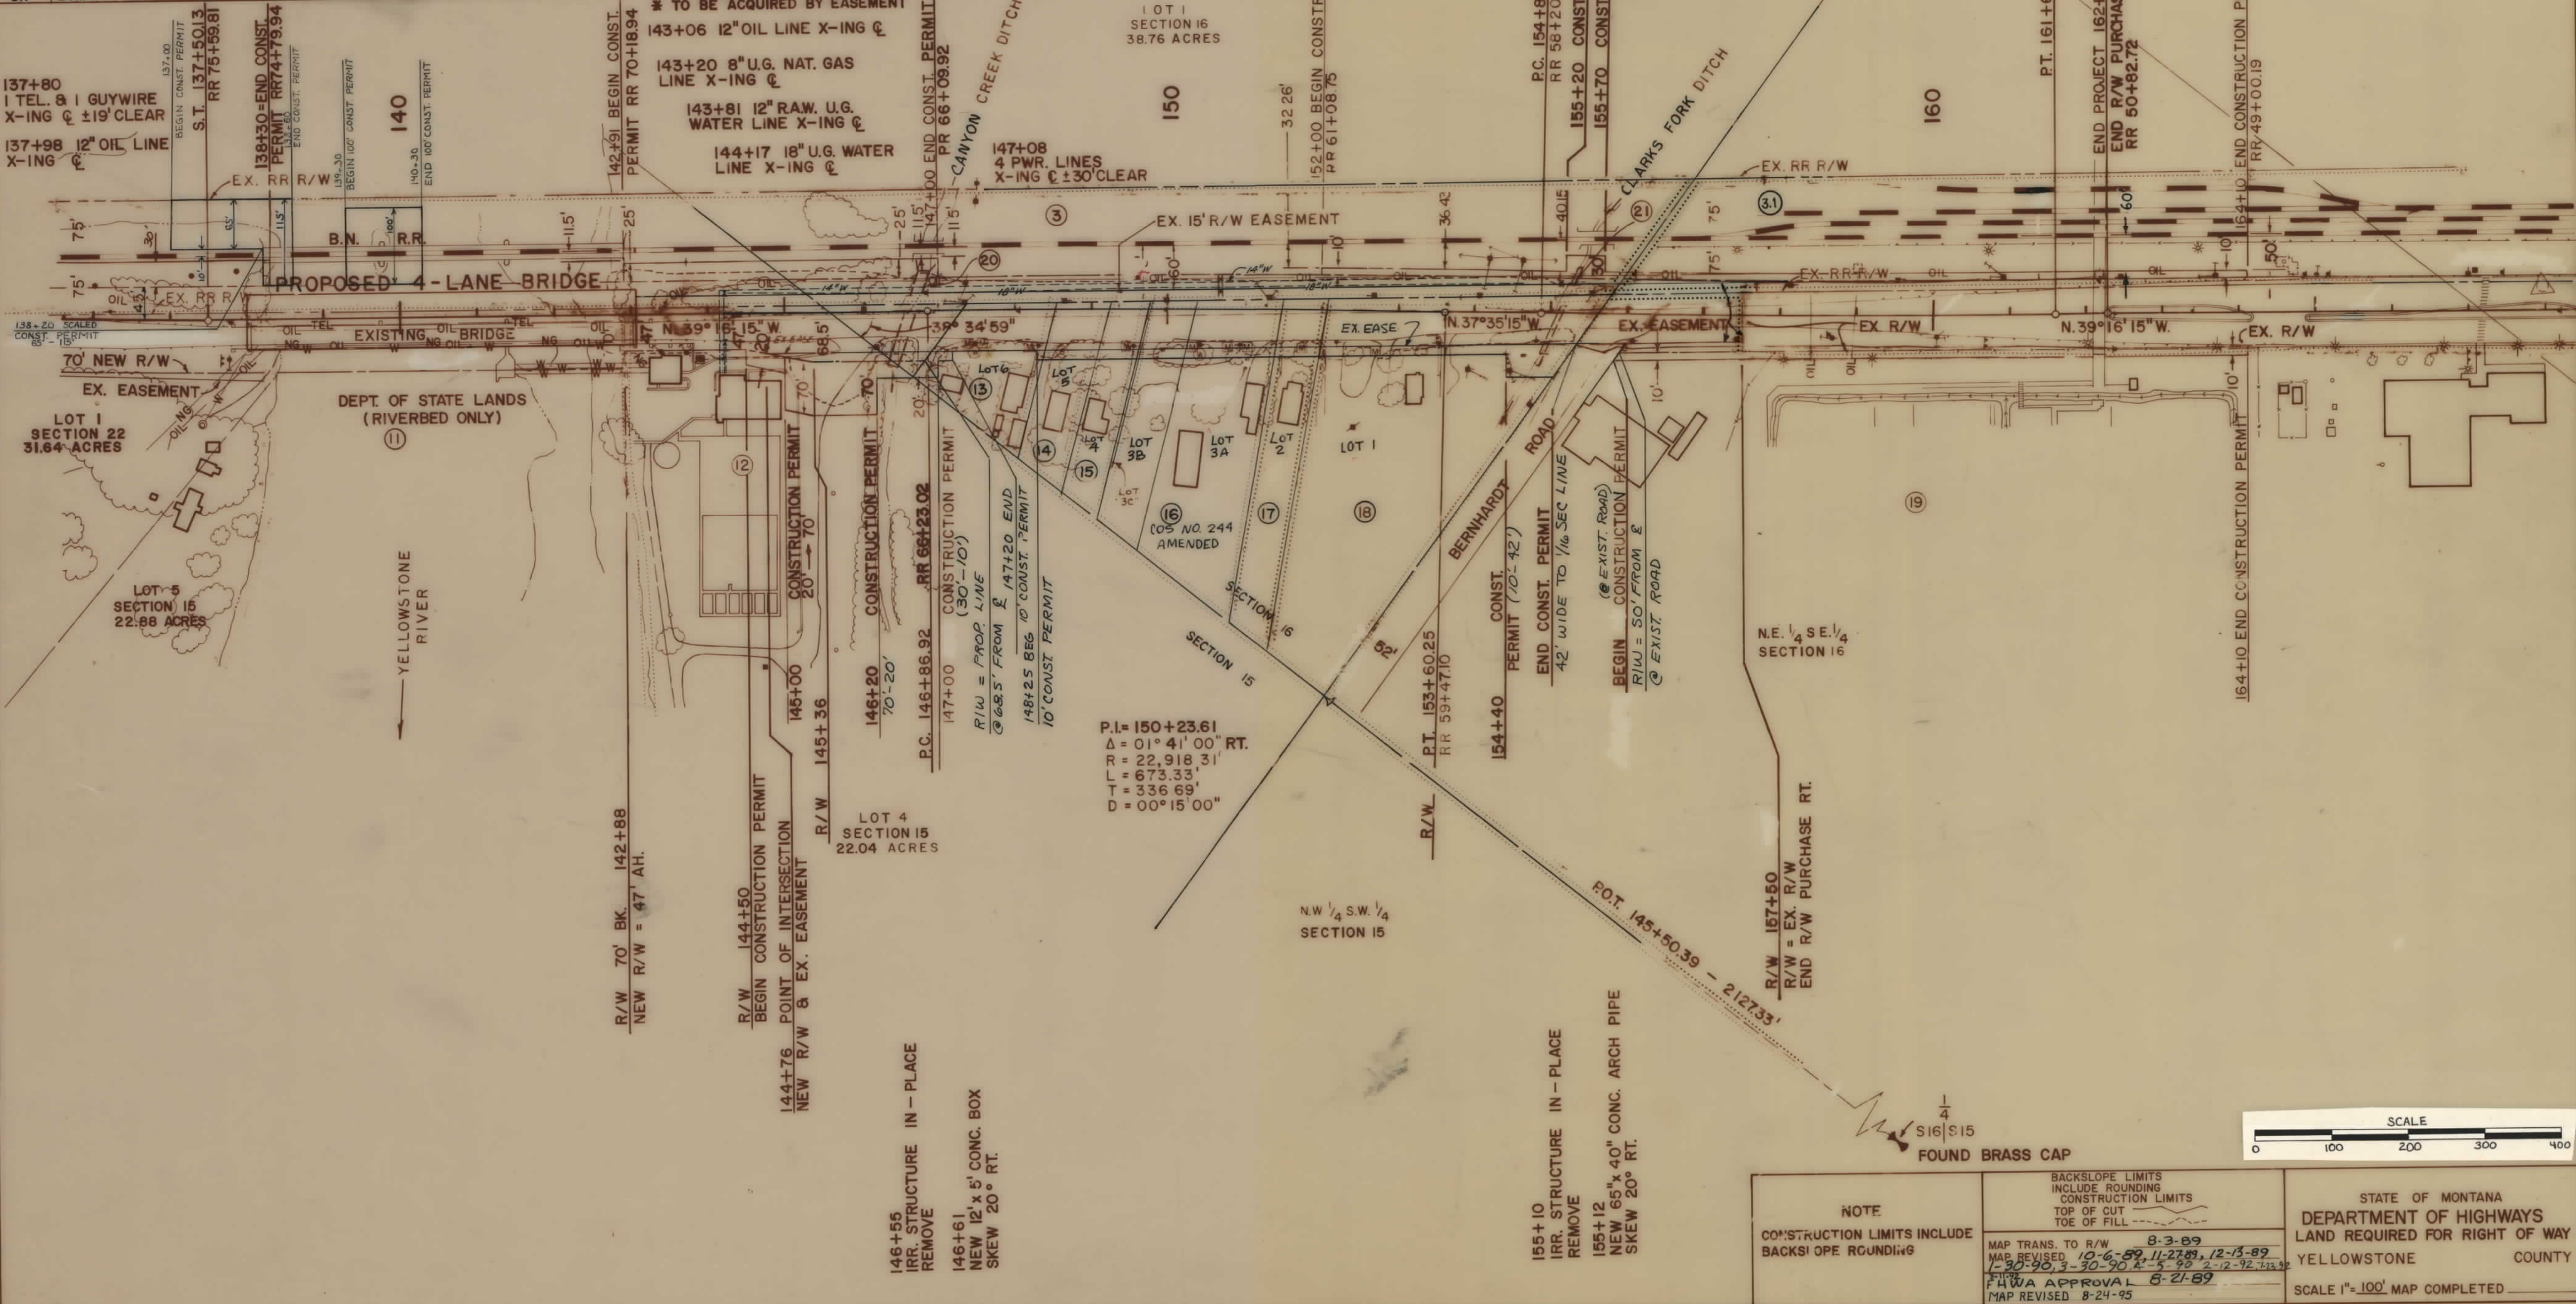

STATE	PROJECT NO.	SHEET NO.	TOTAL SHEETS
MONT.	BRF 4-21054	3	3

YELLOWSTONE RIVER BRIDGE
S.E. OF LAUREL

PI = 158+23.55
Δ = 01° 41' 00" LT.
R = 22,918.31'
L = 673.33'
T = 336.69'
D = 00° 15' 00"

P.I. = 150+23.61
Δ = 01° 41' 00" RT.
R = 22,918.31'
L = 673.33'
T = 336.69'
D = 00° 15' 00"

SCALE
0 100 200 300 400

NOTE CONSTRUCTION LIMITS INCLUDE BACKSLOPE ROUNDING	BACKSLOPE LIMITS INCLUDE ROUNDING CONSTRUCTION LIMITS TOP OF CUT TOE OF FILL	STATE OF MONTANA DEPARTMENT OF HIGHWAYS LAND REQUIRED FOR RIGHT OF WAY YELLOWSTONE COUNTY SCALE 1" = 100' MAP COMPLETED
	MAP TRANS. TO R/W MAP REVISED F.H.W.A. APPROVAL MAP REVISED	8-3-89 10-6-89 11-27-89 12-13-89 8-21-89 8-24-89