


PLANS
NOT
TO
SCALE

OWNERSHIPS									
PARCEL	NAME	ADDRESS	TOTAL AREA	GROSS R/W AREA	P.T.W. AREA	AREA TO BE ACQUIRED	REMAINDER		CONST. PERM. AREA
							LEFT	RIGHT	CONSTEASE AREA
1	DON & VIRGINIA A. GRAZIER	401 HIGHWAY 12 E. GARRISON, MT.		SEE	SHEET	3			0.08 AC.
2	BROKEN CIRCLE RANCH Co. INC.	DIXON, MT. 59831		"	"	4			0.40 AC.
3	VIRGINIA IONE GRAZIER	401 HIGHWAY 12 E. GARRISON, MT.		"	"	3			
4	J. SPENCER WEED	LAZY 76 RANCH DIXON, MT.		0.06 AC.	0.03 AC.	0.03 AC.			
5	A.L. & DARLENE R. HEATON	BOX 108 DIXON, MT.	4.1 AC.	1.05 AC.	0.52 AC.	0.53 AC.		3.57 AC.	
6	J. SPENCER WEED			SEE	SHEET	3			

STATE	PROJECT NO.	SHEET TOTAL
MONT.	BRF6-1(28)105	NO. SHEETS
		2 4

WEST OF DIXON
REVAIS CREEK

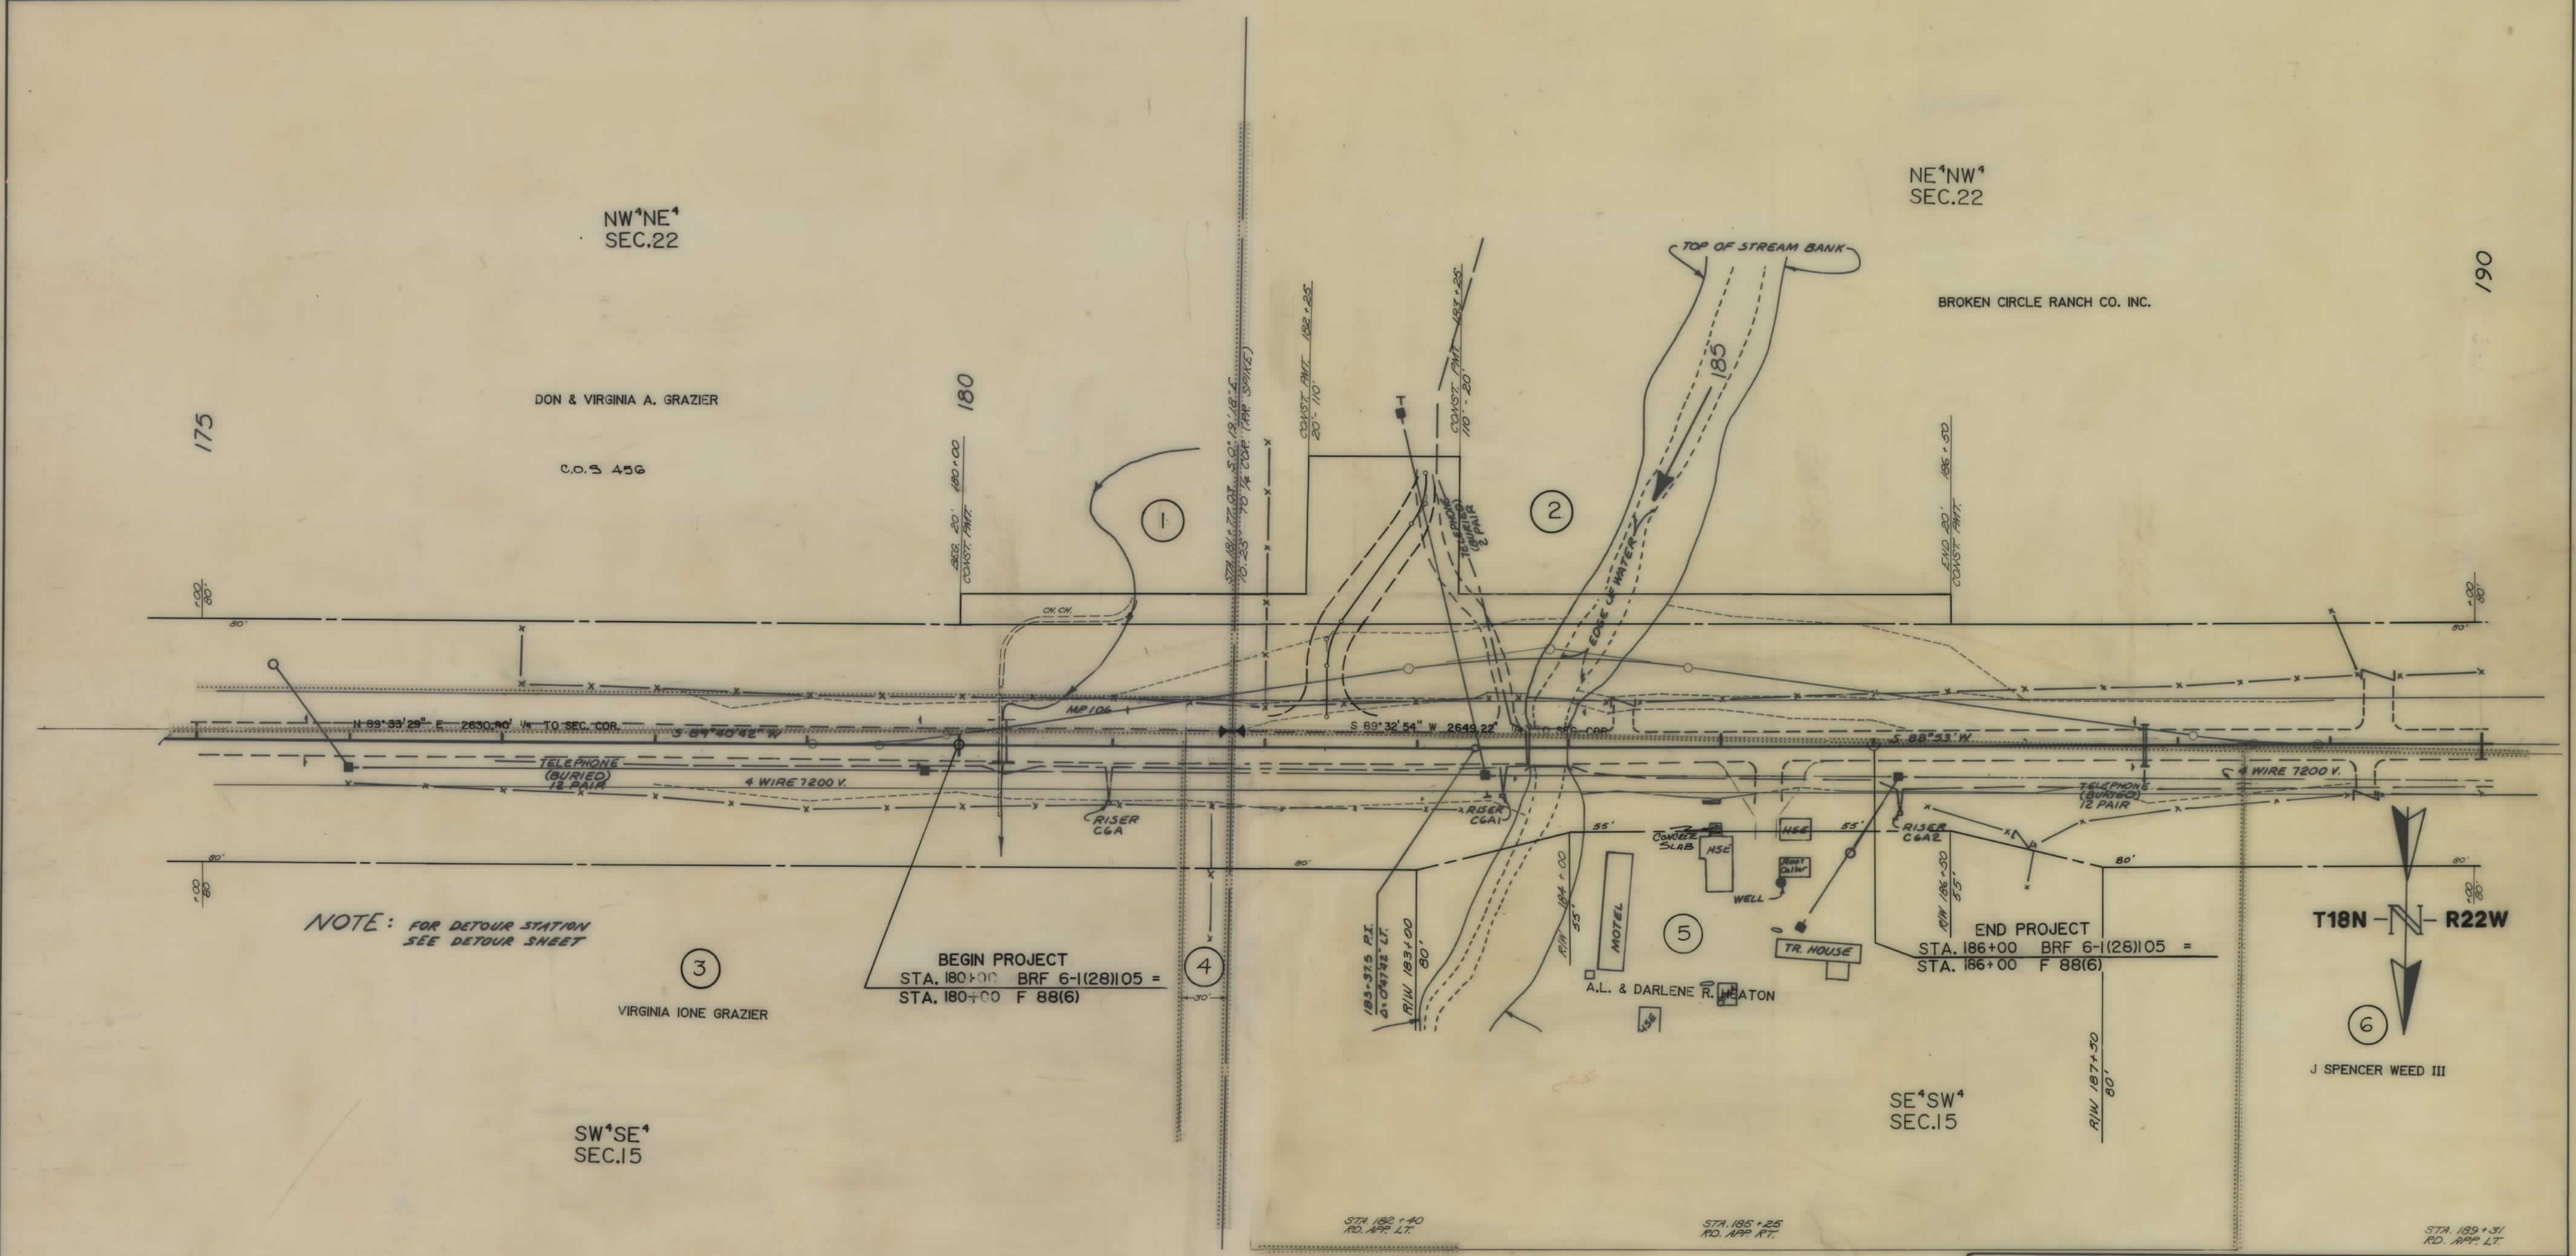

NOTE: FOR DETOUR STATION
SEE DETOUR SHEET

BEGIN PROJECT
STA. 180+00 BRF 6-1(28)105 =
STA. 180+00 F 88(6)

END PROJECT
STA. 186+00 BRF 6-1(28)105 =
STA. 186+00 F 88(6)

NOTE
CONSTRUCTION LIMITS INCLUDE
BACKSLOPE ROUNDING

BACKSLOPE LIMITS
INCLUDE ROUNDING
CONSTRUCTION LIMITS
TOP OF CUT
TOE OF FILL
MAP TRANS. TO R/W 12-2-87
MAP REVISED 12-15-87, 1-12-88
PDWA APPROVAL 12-8-87

STATE OF MONTANA
DEPARTMENT OF HIGHWAYS
LAND REQUIRED FOR RIGHT OF WAY
SANDERS COUNTY
SCALE 1"=50' MAP COMPLETED

