



PLANS
NOT
TO
SCALE

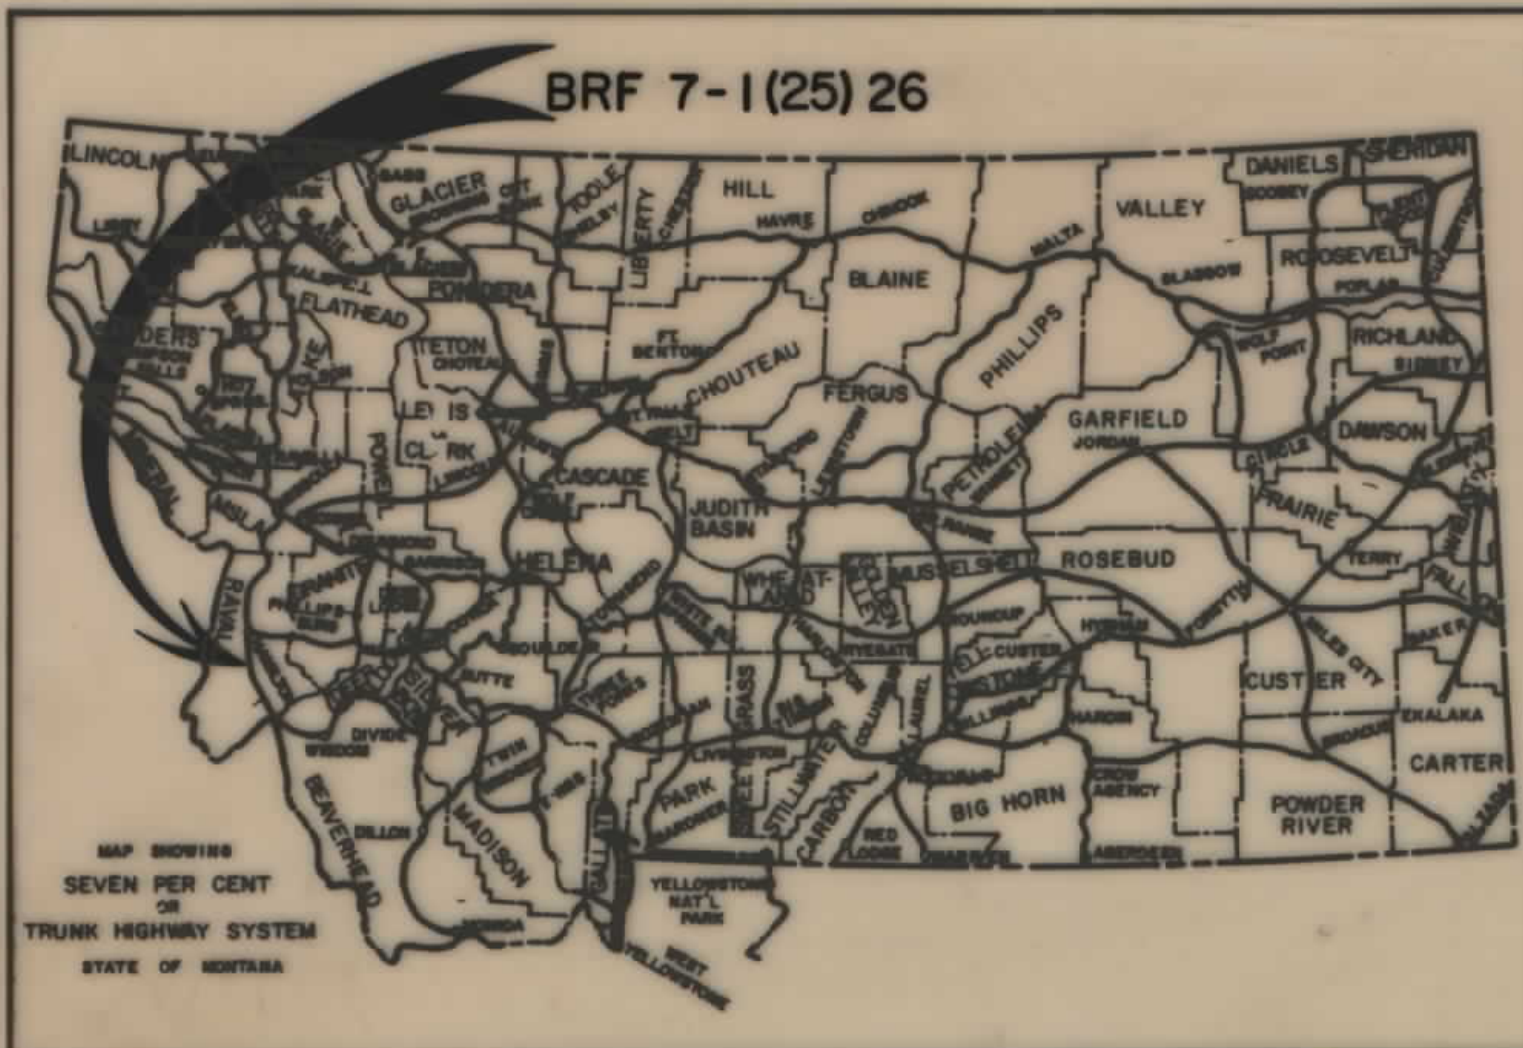

CONVENTIONAL SIGNS	
PROPOSED RIGHT OF WAY LINE	---
EXISTING RIGHT OF WAY LINE	---
RAILROAD RIGHT OF WAY LINE	---
CENTERLINE (C) OR PROJECTED LINE	---
STK'D CENTERLINE	---
OWNERSHIP BOUNDARY	---
PRESENT TRAVELED WAY (P.T.W.)	---
R/W LINE FENCED	---
CONSTRUCTION LIMITS	CUT --- FILL ---
FENCE LINE	---
CONTROL OF ACCESS WITH FENCE	---
LIMITED ACCESS	---
EXISTING LIMITED ACCESS	---
GATE IN FENCE	---
CATTLE GUARD = 24'	---
STATE & NATIONAL BORDER LINES	---
CITY OR TOWN LIMITS LINE	---
COUNTY LINE	---
RESERVATION LINE	---
TOWNSHIP & SECTION LINE	---
1/4 & 1/2 SECTION LINE	---
SECTION CORNER	FOUND UNFOUND
1/4 SECTION COR.	---
1/16 SECTION COR.	---
CENTER OF SECTION	---
TELEPHONE OR TELEGRAPH POLES IN PLACE	---
POWER POLES IN PLACE	---
TEL. OR TEL. OR POWER POLES TO BE MOVED	---
NEW PIPES	---
OLD PIPES IN PLACE	---
OUTLET DITCH	---
INLET DITCH	---
DITCHES	---
CHANNEL CHANGES	---
BRIDGES	---
RAILROADS	---
PARCEL NUMBER	---
NEW APPROACH	---
EXISTING APPROACH	---
LIMITED ACCESS	---

RELATED PROJECTS	ASSOCIATED PROJECT AGREEMENT NUMBERS

STATE OF MONTANA
DEPARTMENT OF HIGHWAYS
RIGHT OF WAY PLAN OF
FEDERAL AID PROJECT NO. BRF 7-1(25) 26 R/W
BRF 7-1(26) 26 CONST.
DARBY N. & S. STRUCTURE & APP'S.
RAVALLI COUNTY
0.8 MILES

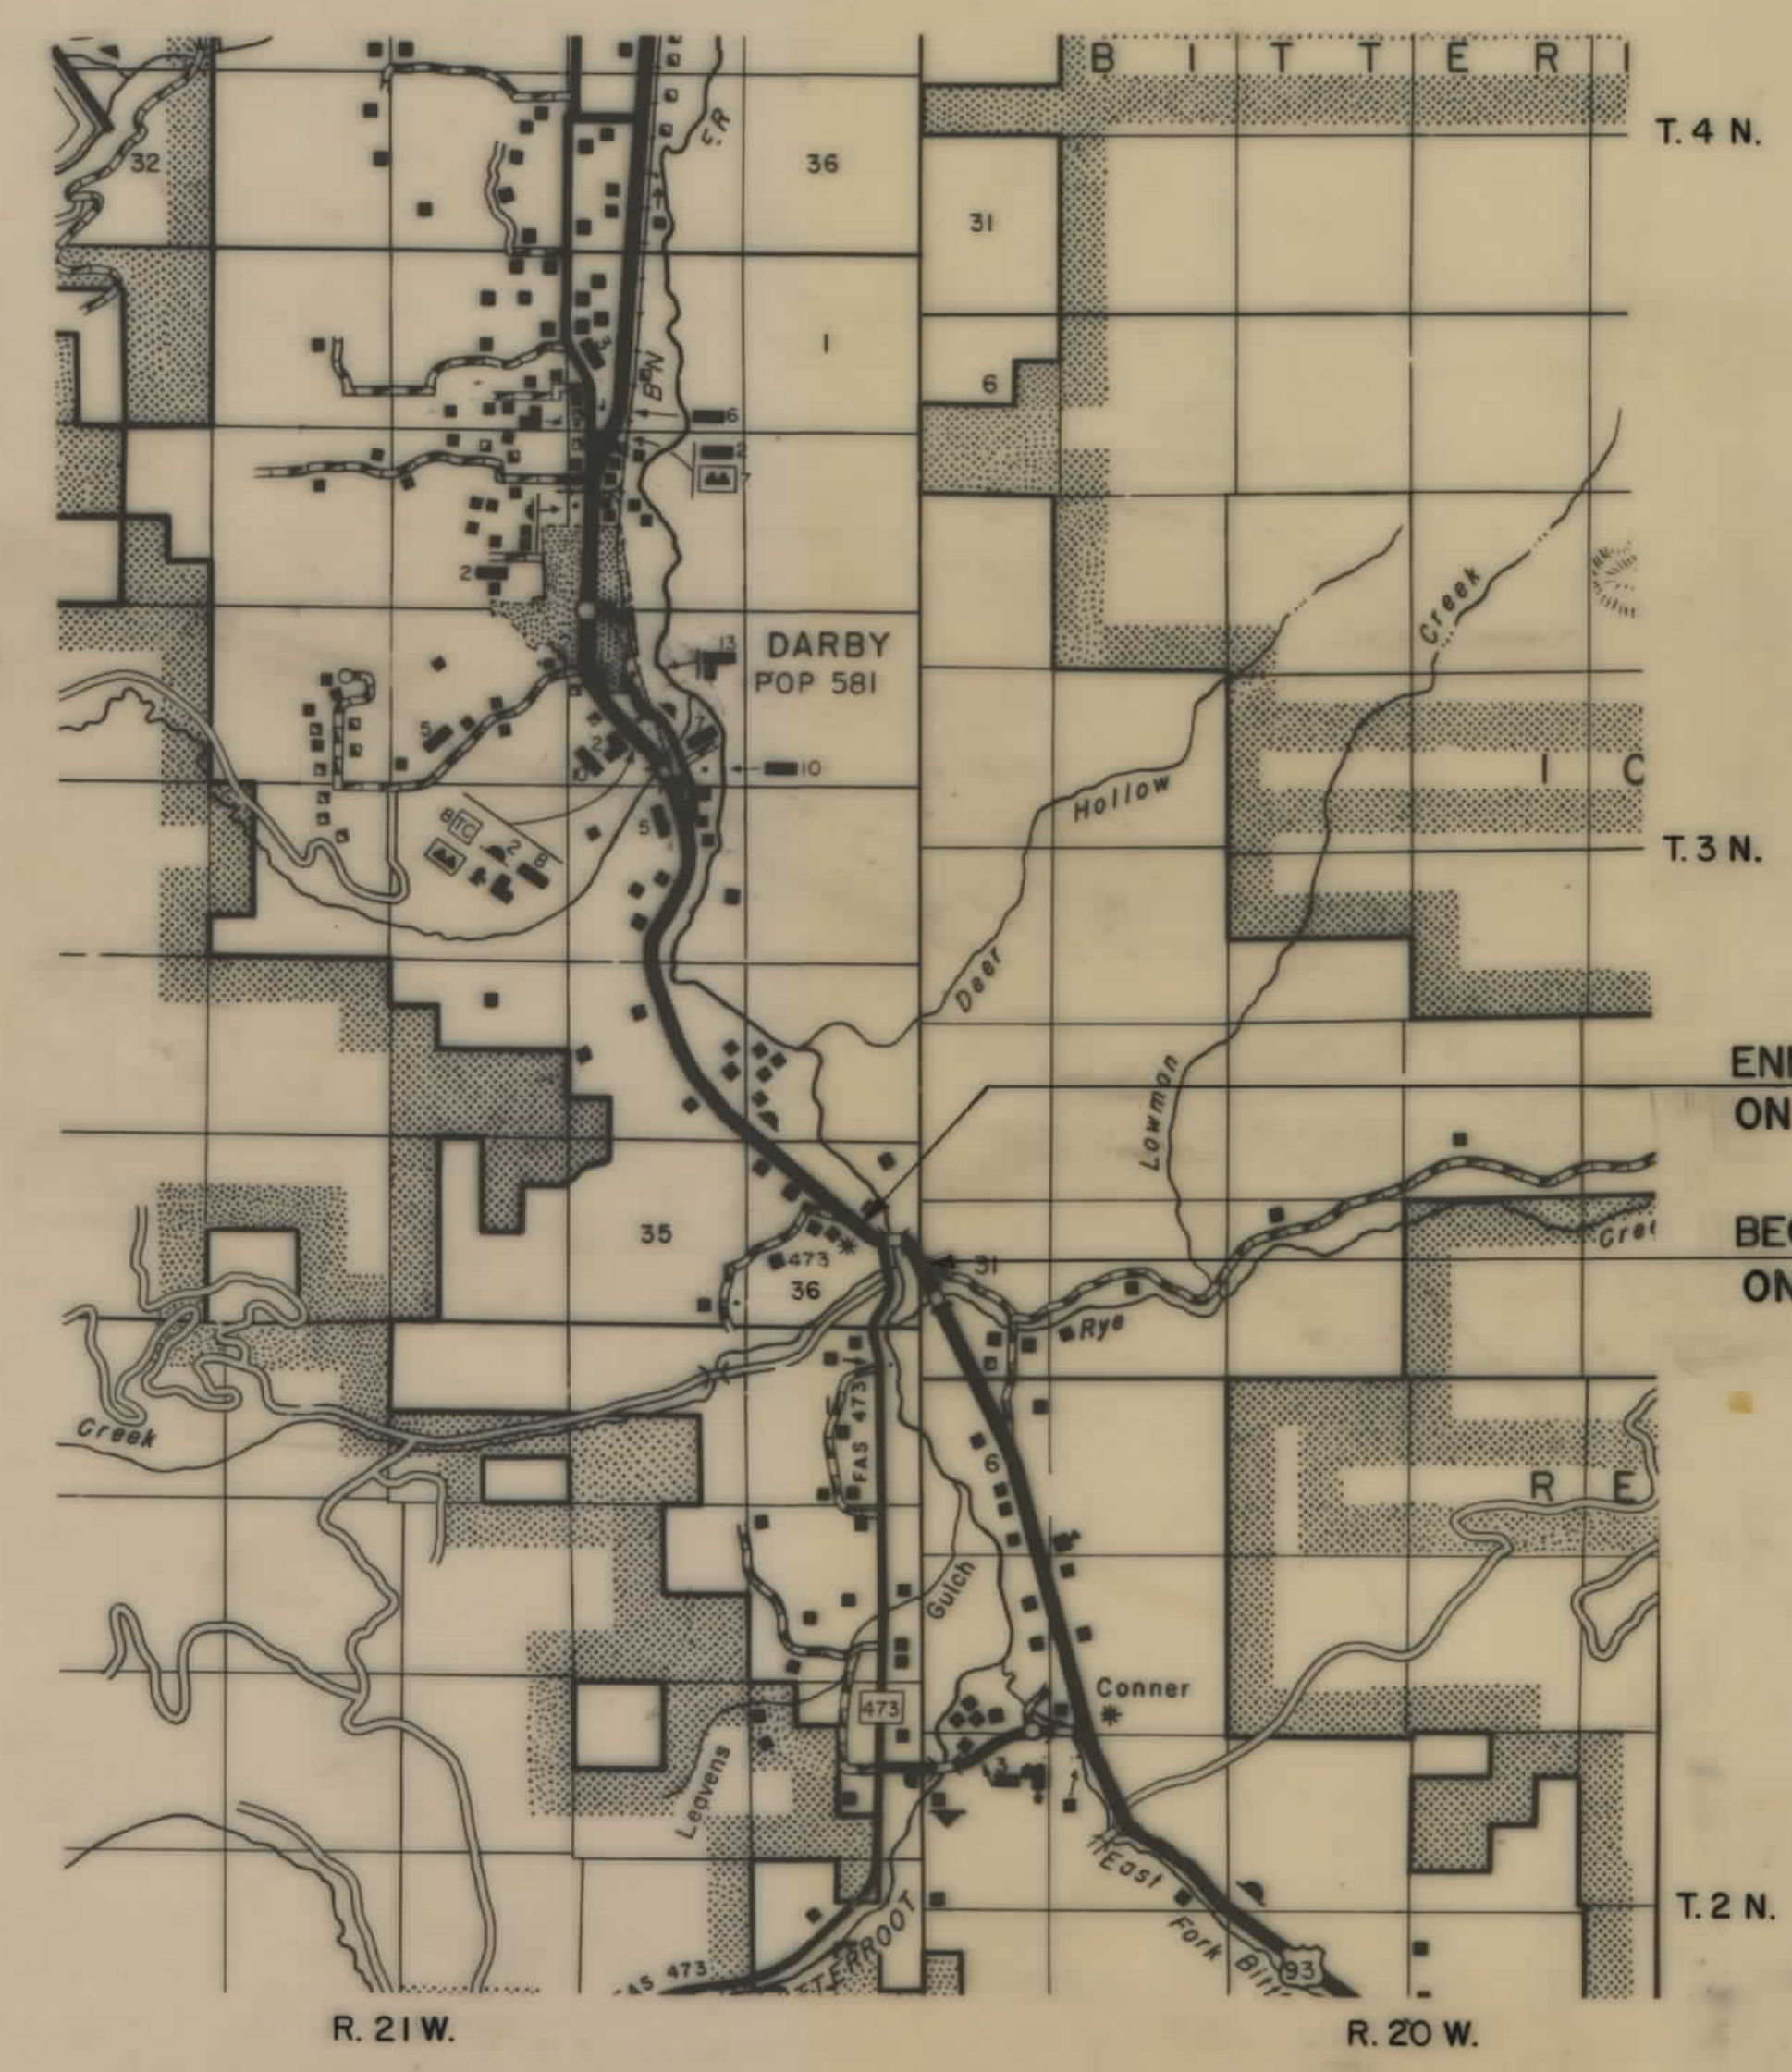

END R/W PUR. STA. 209+20
ON PROJ. F7-1(25)26
BEG. R/W PUR. STA. 156+30
ON PROJ. F7-1(25)26

STATE	PROJECT NO.	SHEET NO.	TOTAL SHEETS
MONT.	BRF 7-1(25)26	1	3

DARBY - N. & S. STRUC. & APP'S.


INDEX		
PARCEL NO.	OWNERSHIPS	SHEET NO.
1	BAKER-BOONE RANCH, A PARTNERSHIP	2
2	STATE FISH & GAME COMMISSION	2
3	FOREST T. COOPER	2
4	AGNES HANNON COOPER	2 & 3
5	LOUISE CONNER MONROE, FORMERLY L.C. STEPHENS	3
6	CONNER ENTERPRISES INC.	3
7	STATE OF MONTANA	2

STATE OF MONTANA DEPARTMENT OF HIGHWAYS	
APPROVED: <i>November 5 1984</i>	
GARY J. WICKS DIRECTOR OF HIGHWAYS BY <i>Stephen C. Kologi</i> CHIEF PRECONSTRUCTION BUREAU	
U.S. DEPARTMENT OF TRANSPORTATION FEDERAL HIGHWAY ADMINISTRATION	
APPROVED:	DATE
DIVISION ADMINISTRATOR	DATE

OWNERSHIPS										
PARCEL	NAME	ADDRESS	TOTAL AREA	GROSS R/W AREA	P.T.W. AREA	AREA TO BE ACQUIRED	REMAINDER		CONST. PERM. AREA	CONST. EASE. AREA
							LEFT	RIGHT		
1	BAKER-BOONE RANCH, A PARTERSHIP			3.55 AC.	3.22 AC.	0.33 AC.				
2	STATE FISH & GAME COMMISSION			4.00 AC.	0.72 AC.	3.28 AC.				
3	FOREST T. COOPER & AGNES E. COOPER			0.28 AC.	0.22 AC.	0.06 AC.			0.03 AC.	
4	AGNES HANNON COOPER			SEE SHEET		3				
7	STATE OF MONTANA			0.91	0.	0.91				

STATE	PROJECT NO.	SHEET TOTAL	
MONTANA	BRF 7-1(25)26	2	3

DARBY - N & S STRUC. & APP'S.

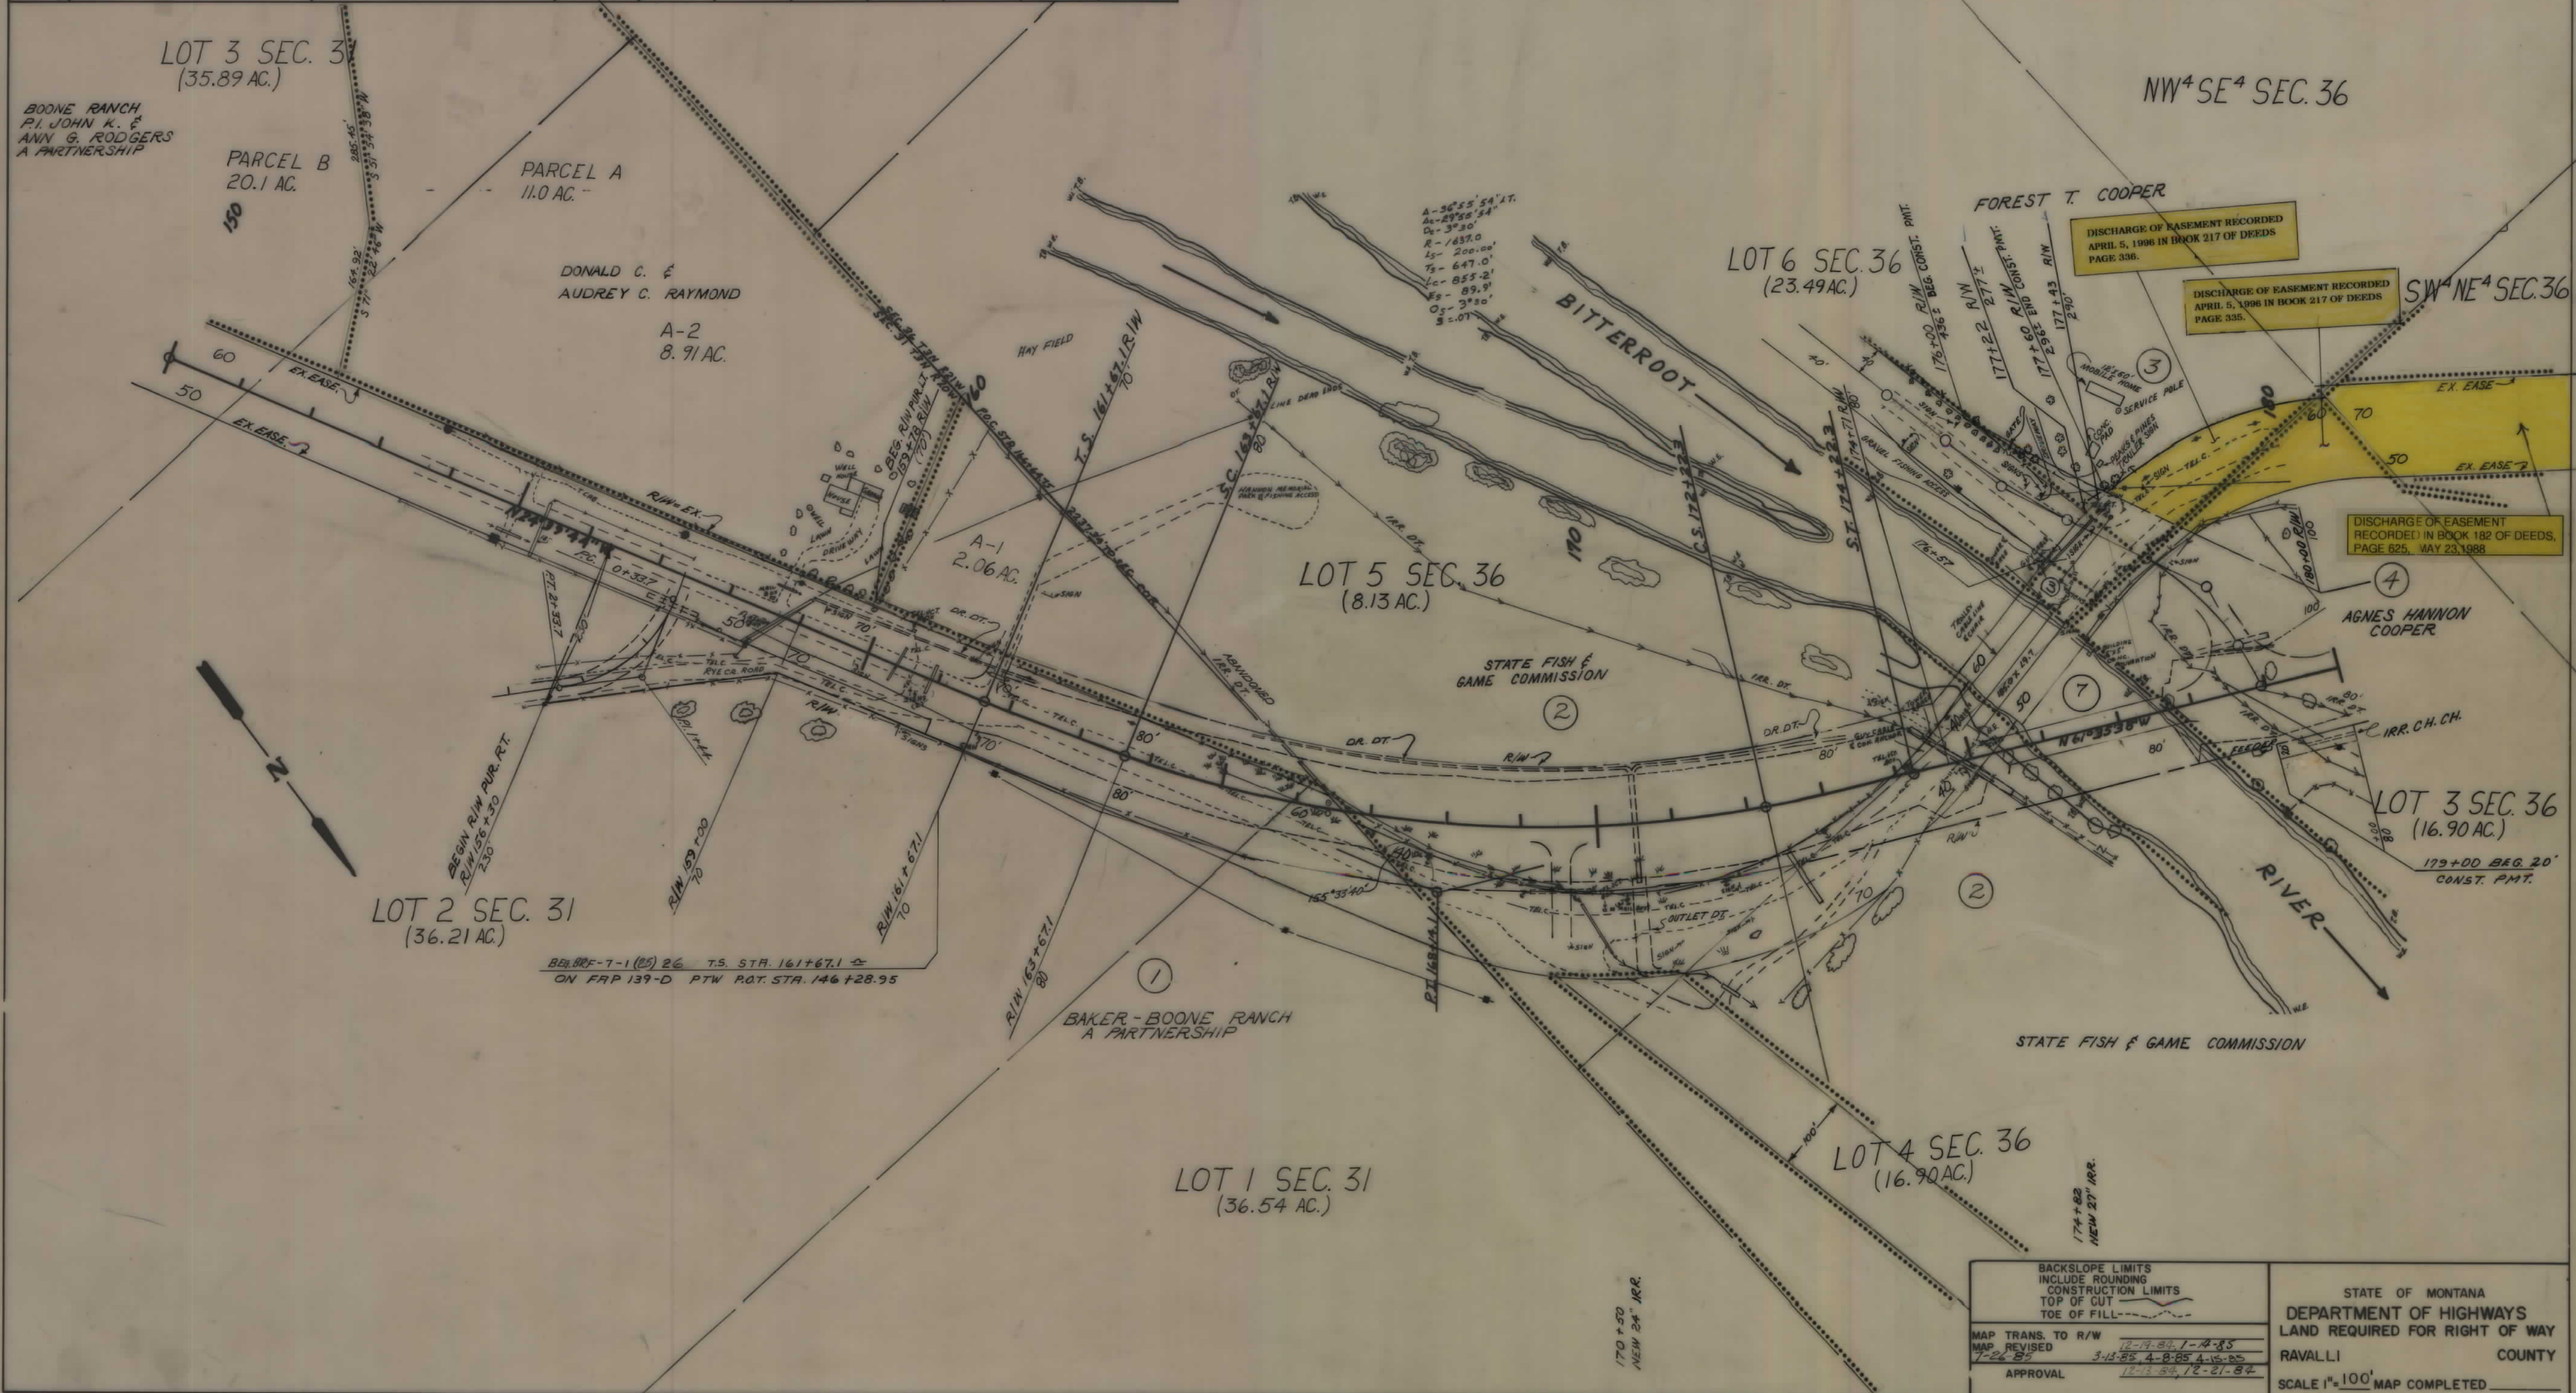

BACKSLOPE LIMITS INCLUDE ROUNDING CONSTRUCTION LIMITS TOP OF CUT TOE OF FILL		STATE OF MONTANA DEPARTMENT OF HIGHWAYS LAND REQUIRED FOR RIGHT OF WAY RAVALLI COUNTY SCALE 1"=100' MAP COMPLETED	
MAP TRANS. TO R/W 7-26-85	12-19-84 1-12-85 3-13-85 4-8-85 4-16-85		
APPROVAL 12-13-84 12-21-84			

