


PLANS
NOT
TO
SCALE

MONTANA DEPARTMENT OF TRANSPORTATION

STATE	RIGHT OF WAY ID.	SHEET NO.	TOTAL SHEETS
MONTANA	BR 1-3(41)209	1	4
PROJECT NUMBER 3086-041			
MIDVALE CREEK - EAST GLACIER			

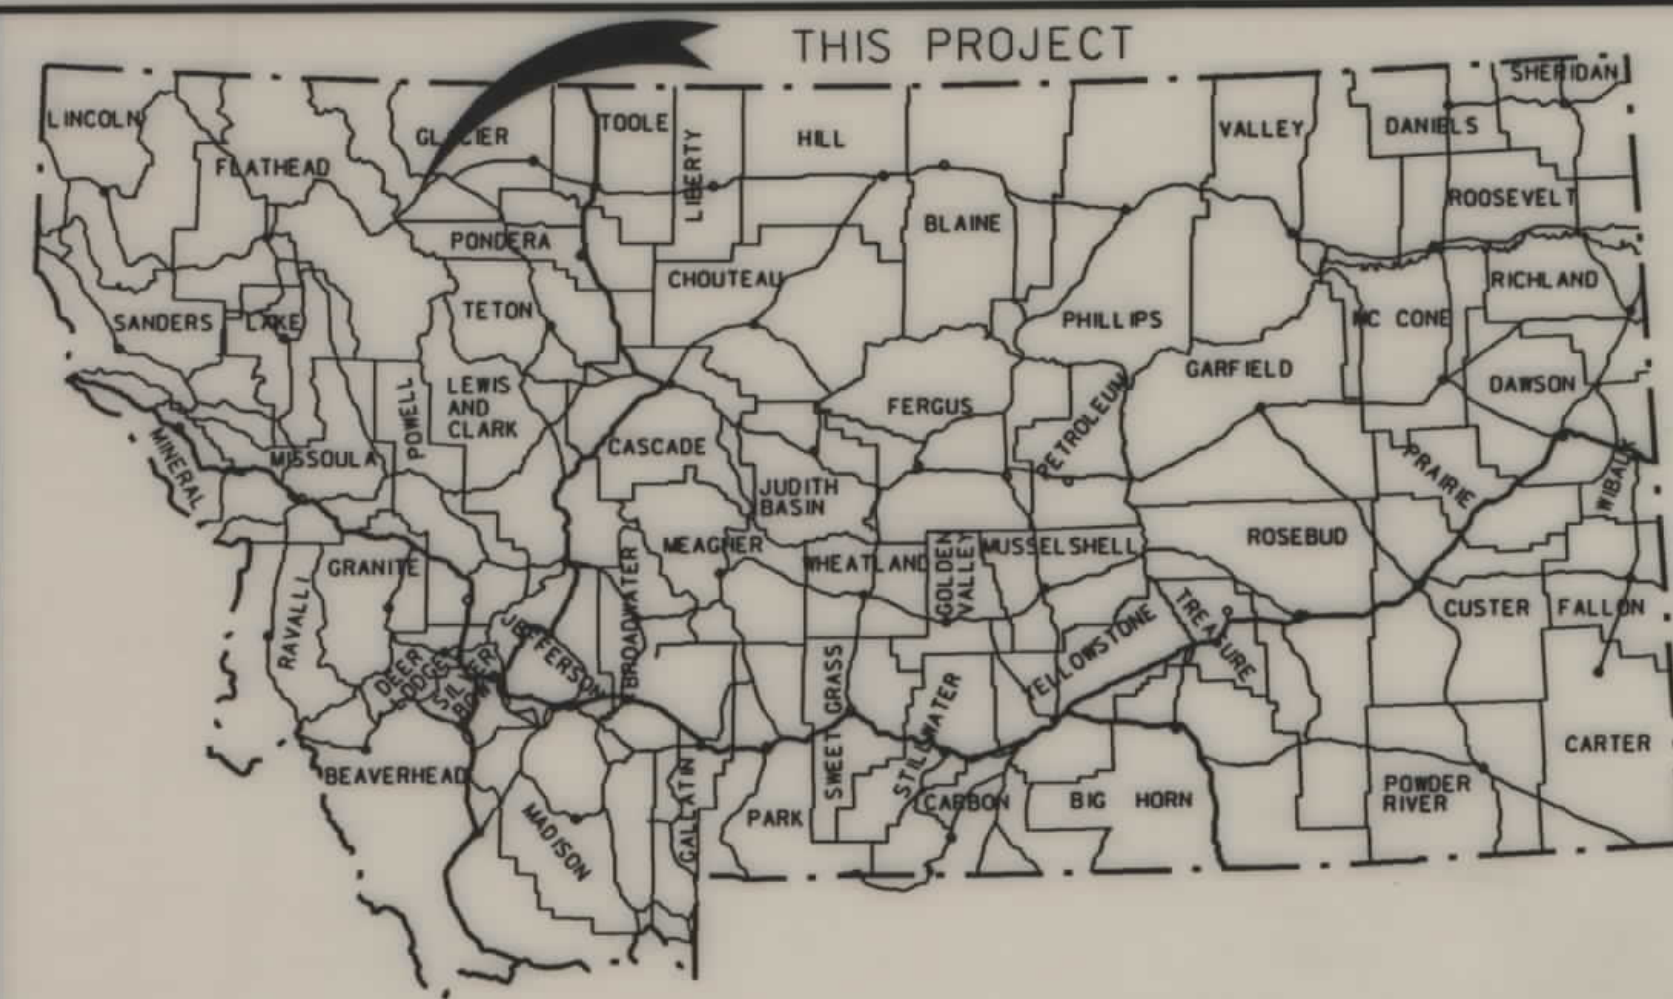

RIGHT OF WAY PLAN OF FEDERAL AID PROJECT BR 1-3(41)209 MIDVALE CREEK - EAST GLACIER GLACIER COUNTY

0.5 Kilometers

CONVENTIONAL SIGNS

PROPOSED RIGHT OF WAY LINE	---
EXISTING RIGHT OF WAY LINE	---
RAILROAD RIGHT OF WAY LINE	---
CENTERLINE (C) OR PROJECTED LINE	---
STK'D CENTERLINE	---
SECTION LINE	---
OWNERSHIP BOUNDARY	---
FULL ACCESS CONTROL	---
LIMITED ACCESS CONTROL	---
EXISTING ACCESS CONTROL	---
PRESENT TRAVELED WAY (P.T.W.)	---
FENCE LINE	---
EXISTING GUARDRAIL	---
PROPOSED GUARDRAIL	---
GATE IN FENCE	---
CATTLE GUARD: EXIST. - PROPOSED	---
SECTION CORNER	---
1/4 SECTION CORNER	---
CLOSING CORNER	---
MEANDER CORNER	---
CENTER OF SECTION	---
RIGHT OF WAY MONUMENT	---
PROPERTY CORNER PIN	---
POWER POLE IN PLACE	---
TELEPHONE POLE IN PLACE	---
TELEGRAPH POLE IN PLACE	---
LIGHT POLE	---
PROPOSED CULVERT	---
EXISTING CULVERT	---
OUTLET DITCH	---
INLET DITCH	---
EXISTING DITCH	---
CHANNEL CHANGES	---
DITCH BLOCK	---
RIPRAP	---
BRIDGES	---
RAILROADS	---
PARCEL NUMBERS	---
APPROACH: EXIST.- PROPOSED	---




ASSOCIATED PROJECT ID.

BR 1-3(35)209 CONST.

RELATED PROJECTS

F 260(7)
FAP 353-D(1)
F 353(8)

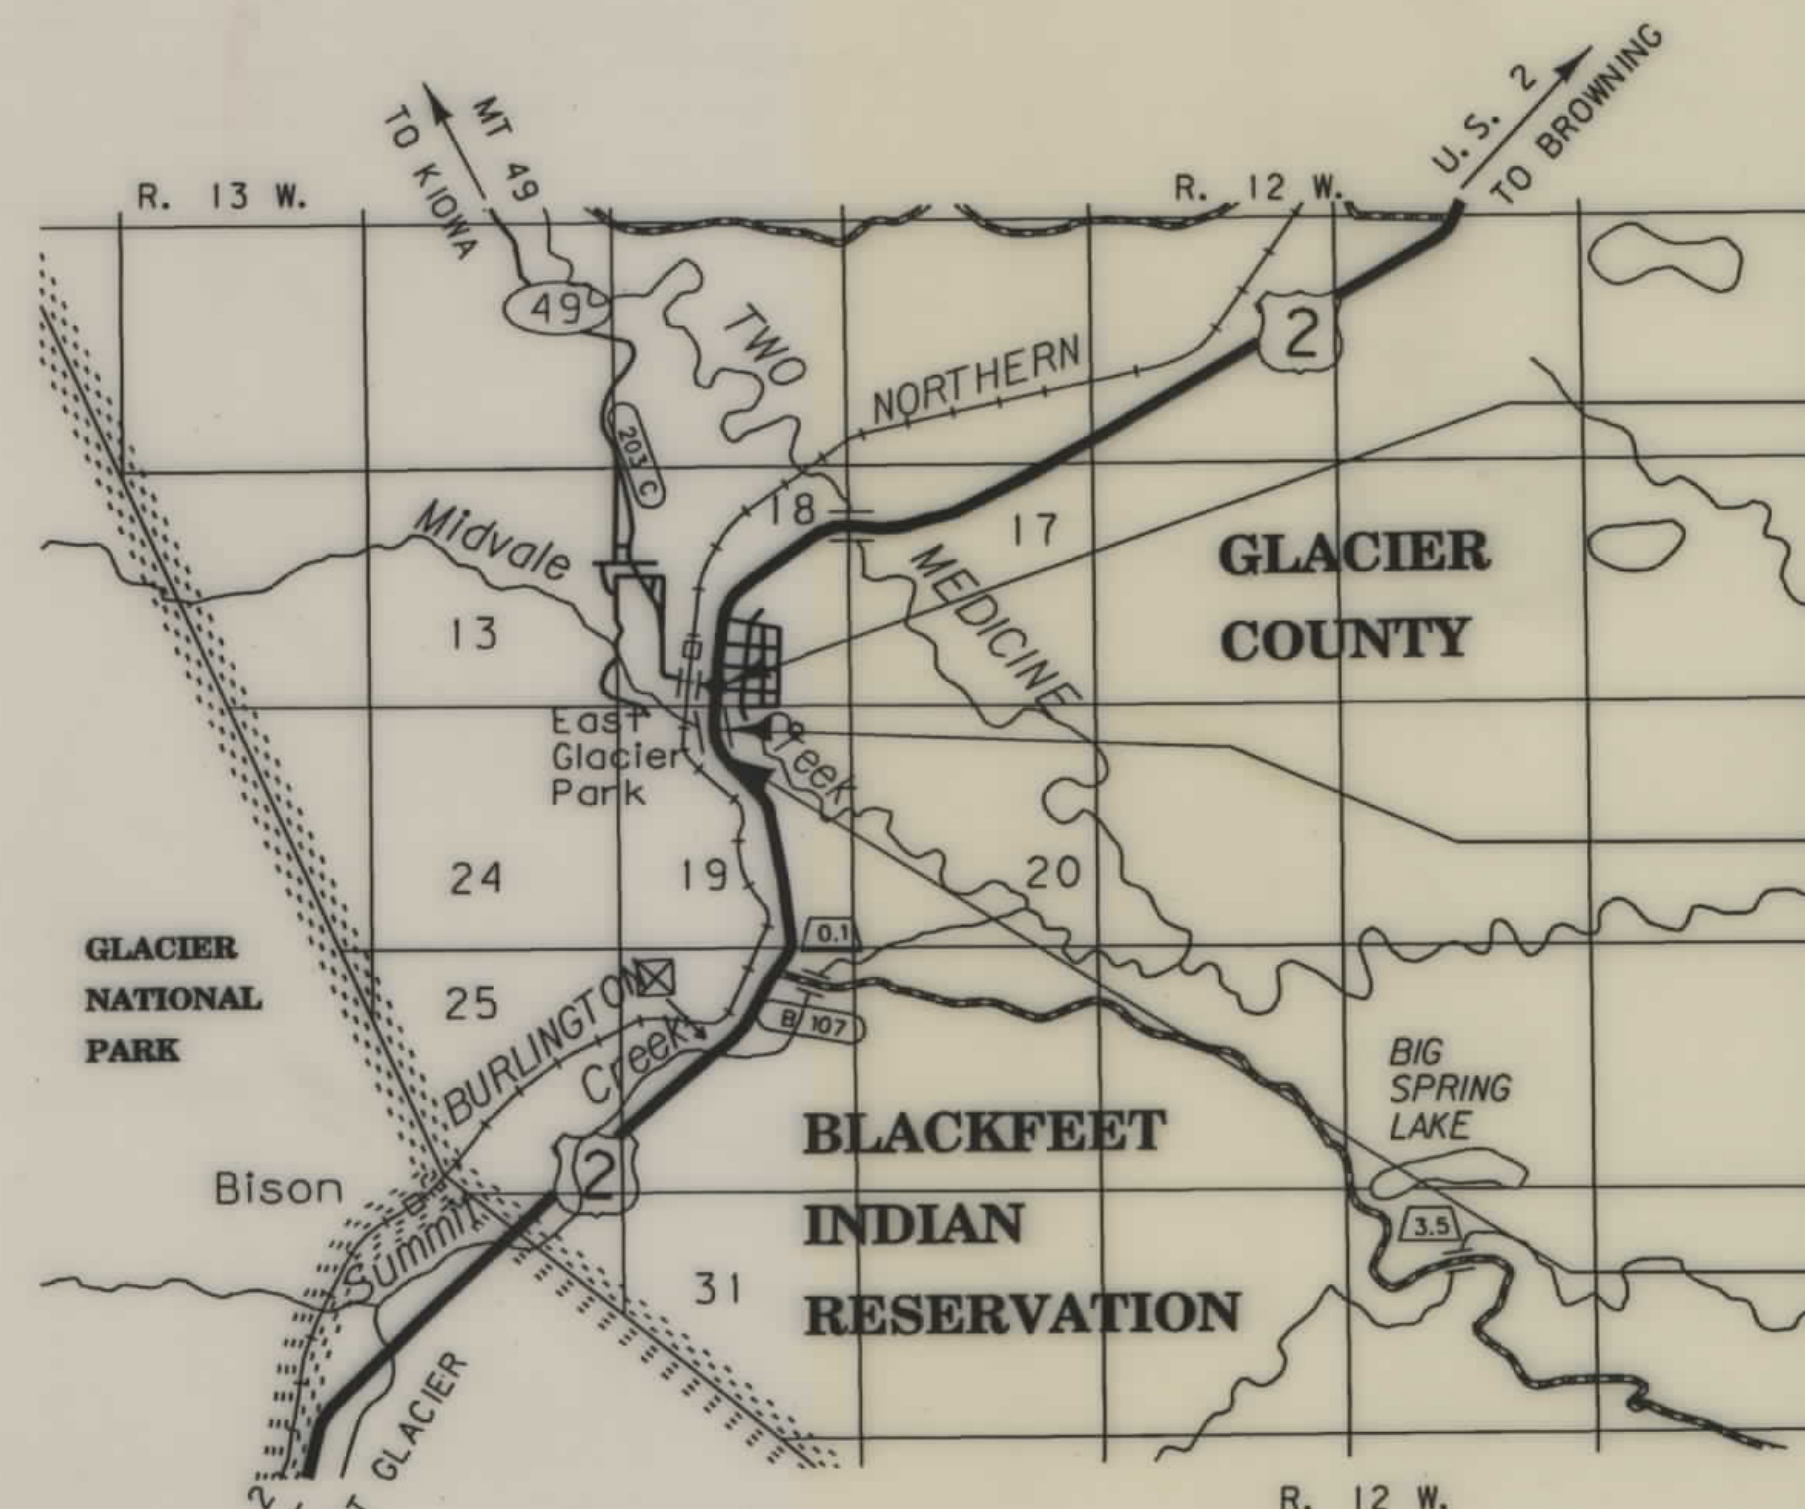

1+43.81 AH. (ENGLISH) ON F-353(8) =
5+40.00 BK. END BR 1-3(35)209

3+39.50
NEW 12.0 m x 41.0 m BRIDGE

0+00.00 AH. BEG. BR 1-3(35)209 =
583+98.95 BK. (ENGLISH) ON F-260(7)

SEE SHEET NO. 2 FOR OWNERSHIP
NAMES, ADDRESSES, AREAS, ETC.

THE BEARING SOURCE FOR THIS PROJECT IS
BASED ON CENTERLINE POINTS P.O.T. 0+00.00
AND T.S. 0+62.80 WHICH IS N44°45'30"W,
FROM PROJECT F 260(7) AS BUILT.

NOTES: 1. ALL MEASUREMENTS ARE METRIC EXCEPT AS NOTED

3086\ro\3086+1. row

MONTANA
CADD

3
2

BR 1-3(41)209 SHT 1 OF 4

\ 3086tl. row

NOTES: 1. ALL MEASUREMENTS ARE METRIC EXCEPT AS NOTED

2. THE PROPOSED R/W LINE WHERE A SPIRAL CURVE TRANSITION IS USED IS A CHORD RATHER THAN A CONCENTRIC CURVE.

3. THE ENGLISH AREAS ARE FOR INFORMATIONAL PURPOSES ONLY.

BACKSLOPE LIMITS INCLUDE ROUNDING CONSTRUCTION LIMITS: 	MONTANA DEPARTMENT OF TRANSPORTATION RIGHT OF WAY PLAN GLACIER COUNTY SCALE 1"=50'
FWHA/DOT APPROVAL 3-15-99	
MAP REVISED 4-10-00 8-22-00 9/25/00 10/11/00	

BR 1-3(41)209 SHT 2 OF 4

STATE	RIGHT OF WAY ID.	SHEET NO.	TOTAL SHEETS
MONTANA	BR 1-3(41)209	3	4
PROJECT NUMBER 3086-041			
MIDVALE CREEK - EAST GLACIER			

SEE SHEET NO. 2 FOR OWNERSHIP NAMES, ADDRESSES, AREAS, ETC.

TS 0+62.80 IS S25°28'24"W, 328.60m
FROM THE NORTH QUARTER CORNER OF
SECTION 19 (FND YPC).

MONTANA DEPARTMENT
OF TRANSPORTATION

3086\ro\3086pl row

RDROW

MONTANA
CADD

3
2
1

0+00.00 AH.
BEGIN BR 1-3(35)209
583+98.95 BK. (ENGLISH)
ON F-260(7)

COS 93

0+62.80
BEG. EASE, 31m
(FROM SEMI-TANGENT)
BEG. ACQUISITION RT.

BN&SF RAILROAD

NE⁴NW⁴
SEC. 19

ALLOT. # T7005

COS 324

PI = 2+08.32
Δ = 53° 12' 49" (RT)
Rc = 230 m
Ls = 60.00 m
Θs = 7° 28' 24"
Δc = 38° 16' 01" (RT)
Ts = 145.52 m
Lc = 153.61 m
Es = 27.97 m
S = 0.08 %

T. 31 N.
R. 12 W.

BACKSLOPE LIMITS INCLUDE ROUNDING
CONSTRUCTION LIMITS:
CUT SECTION
TOE OF FILL
TOE OF CUT
FHWA/DOT APPROVAL 3-15-99
MAP REVISED


MONTANA
DEPARTMENT OF TRANSPORTATION
RIGHT OF WAY PLAN
GLACIER COUNTY
SCALE 1:500
0 25M 50M

NOTES: 1. ALL MEASUREMENTS ARE METRIC EXCEPT AS NOTED
2. THE PROPOSED R/W LINE WHERE A SPIRAL CURVE
TRANSITION IS USED IS A CHORD RATHER THAN A
CONCENTRIC CURVE.

BR 1-3(41)209 SHT 3 OF 4

SEE SHEET NO. 2 FOR OWNERSHIP NAMES, ADDRESSES, AREAS, ETC.

STATE	RIGHT OF WAY ID.	SHEET NO.	TOTAL SHEETS
MONTANA	BR 1-3(41)209	4	4
PROJECT NUMBER 3086-041			
MIDVALE CREEK - EAST GLACIER			

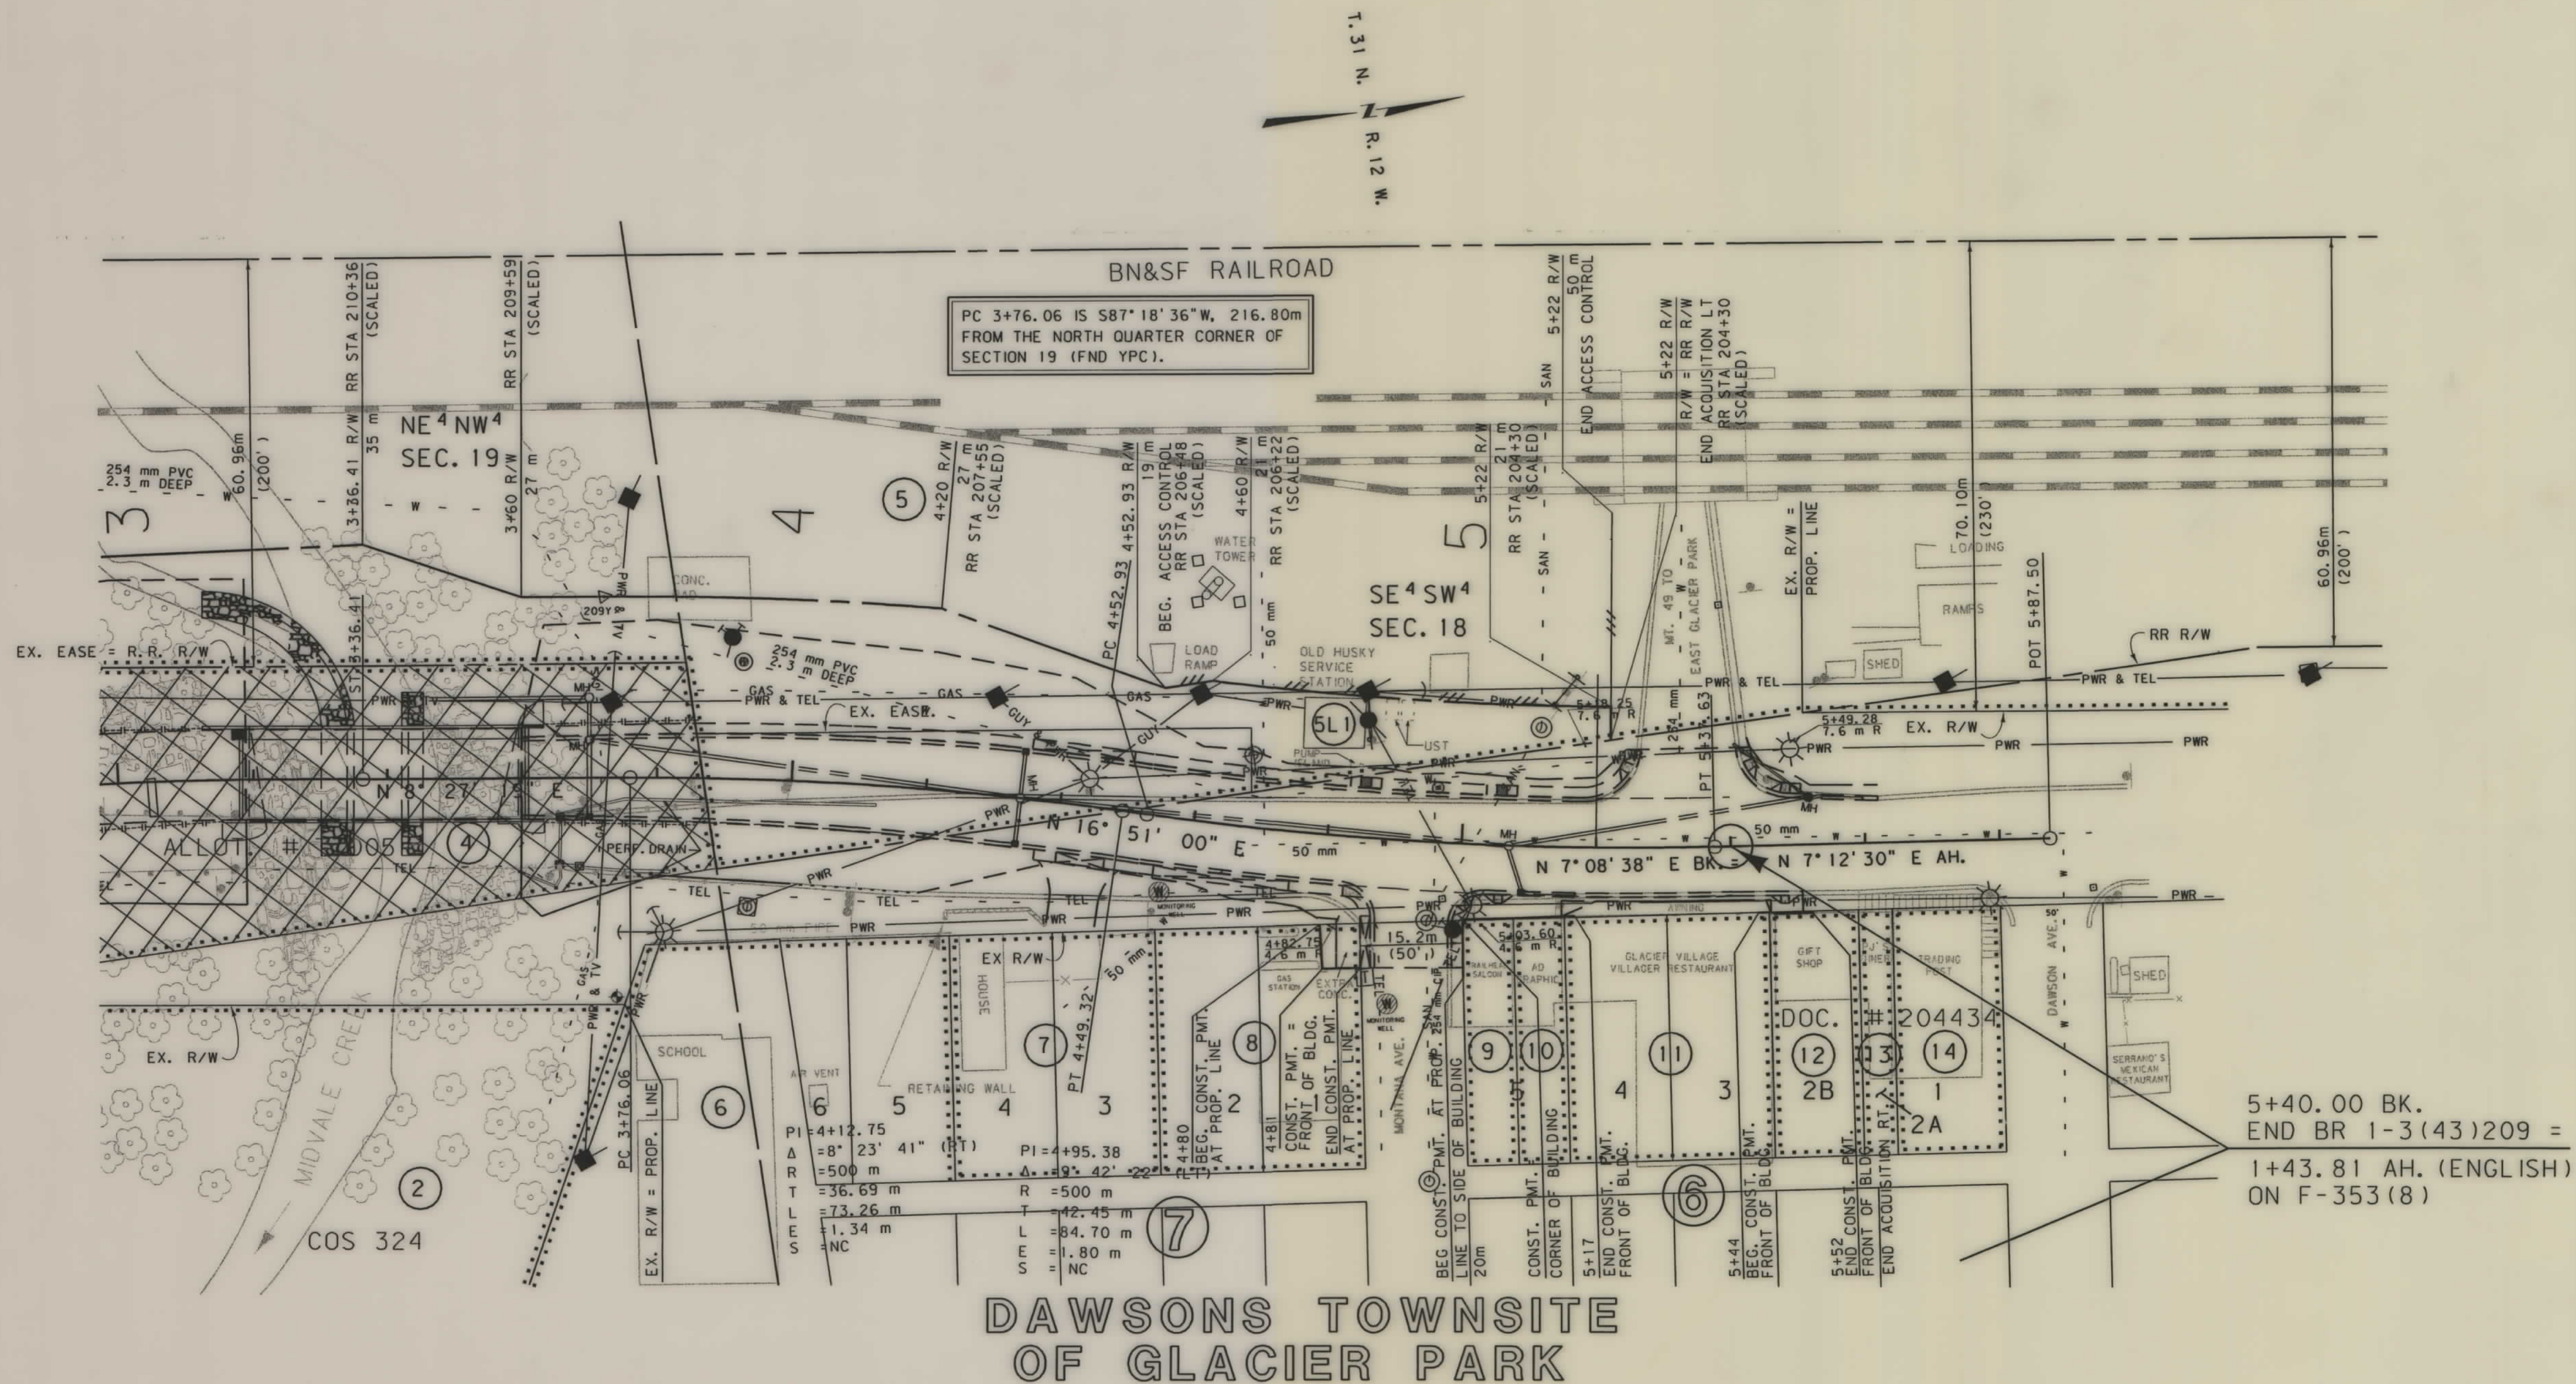

- NOTES: 1. ALL MEASUREMENTS ARE METRIC EXCEPT AS NOTED
2. THE PROPOSED R/W LINE WHERE A SPIRAL CURVE TRANSITION IS USED IS A CHORD RATHER THAN A CONCENTRIC CURVE.
3. THE ENGLISH AREAS ARE FOR INFORMATIONAL PURPOSES ONLY.

BACKSLOPE LIMITS INCLUDE ROUNDING	CUT SECTION
CONSTRUCTION LIMITS:	TOE OF FILL
FWHA/DOT APPROVAL	3-15-99
MAP REVISED	4-10-00 9/25/00

MONTANA DEPARTMENT OF TRANSPORTATION
RIGHT OF WAY PLAN
GLACIER COUNTY
SCALE 1:500
0 25M 50M