


PLANS
NOT
TO
SCALE

21:00PM 2/28/2011 11:00 AM Feb. 11, 1987 12:57:36

RDROW

MONTANA
CADD

3
2

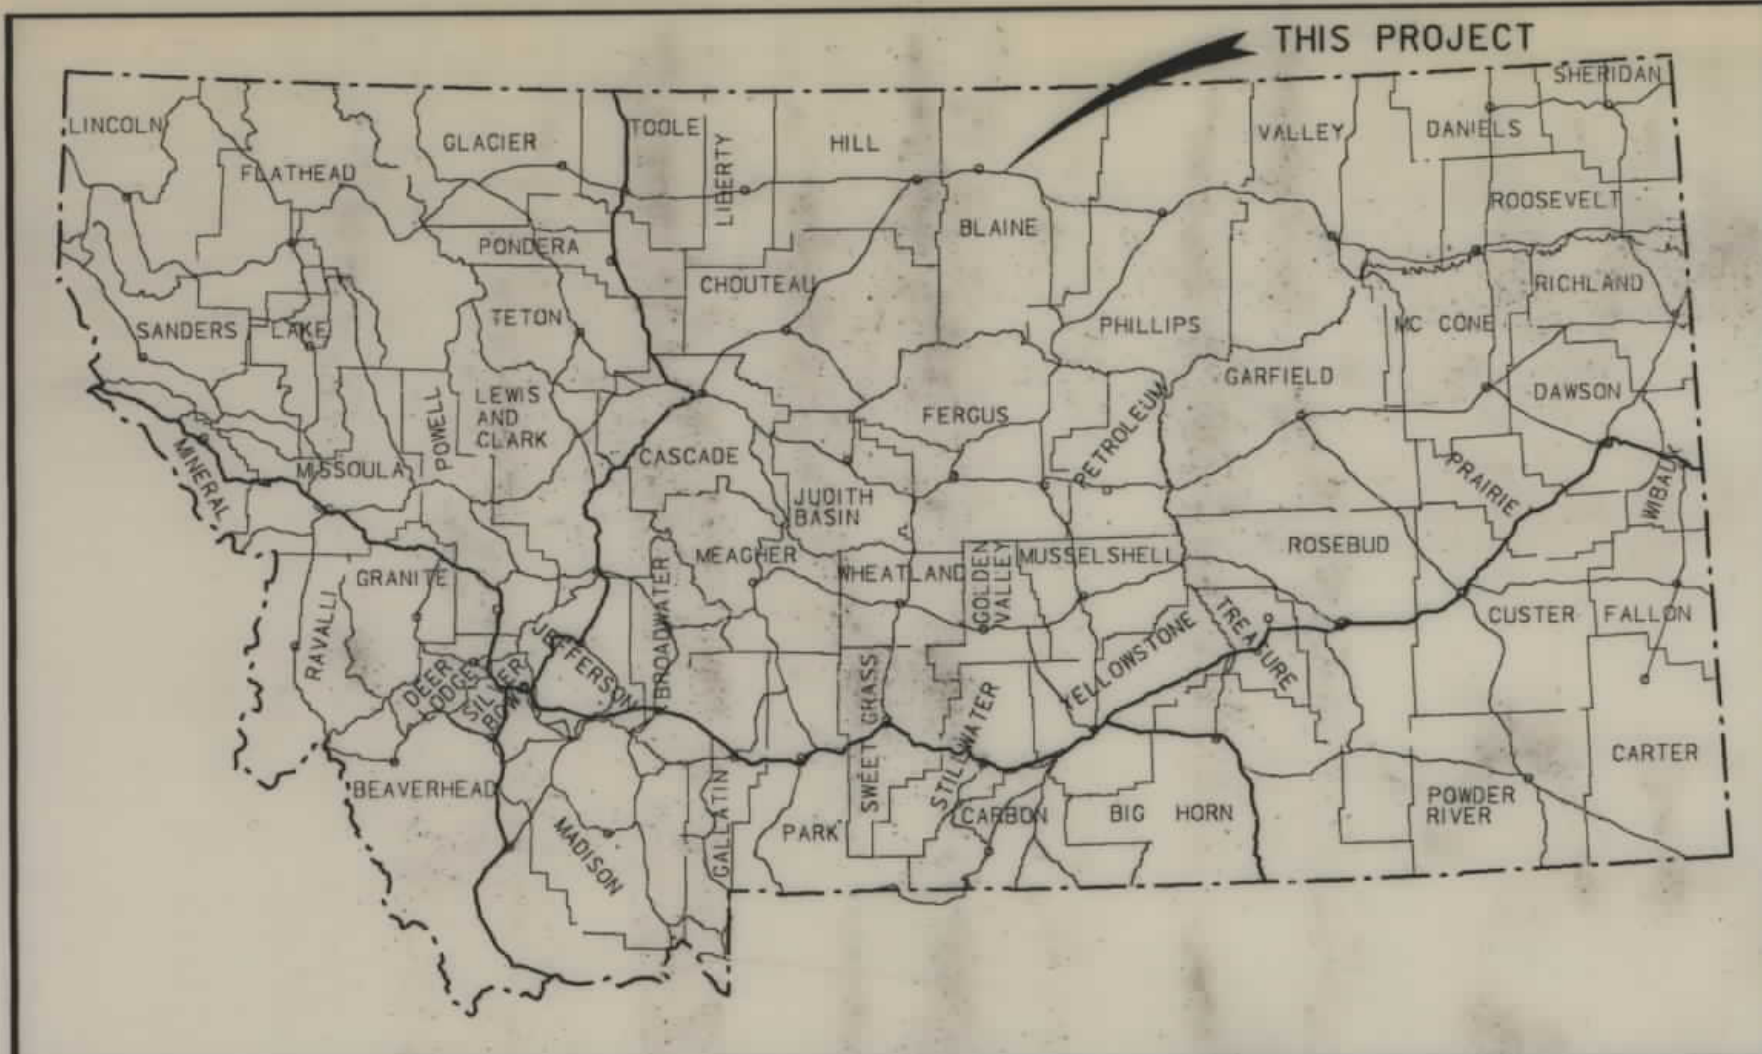

MONTANA DEPARTMENT OF TRANSPORTATION

STATE	RIGHT OF WAY ID.	SHEET NO.	TOTAL SHEETS
MONTANA	BR 1-7(23)410	1	2
PROJECT NUMBER 2426-23			
BATTLE CR - W OF ZURICH			

RIGHT OF WAY PLAN OF FEDERAL AID PROJECT BR 1-7(23)410 BATTLE CR - W OF ZURICH BLAINE COUNTY

0.4 Kilometers


CONVENTIONAL SIGNS

- PROPOSED RIGHT OF WAY LINE
- EXISTING RIGHT OF WAY LINE
- RAILROAD RIGHT OF WAY LINE
- CENTERLINE (C) OR PROJECTED LINE
- STK'D CENTERLINE
- SECTION LINE
- OWNERSHIP BOUNDARY
- FULL ACCESS CONTROL
- LIMITED ACCESS CONTROL
- EXISTING ACCESS CONTROL
- PRESENT TRAVELED WAY (P.T.W.)
- FENCE LINE
- EXISTING GUARDRAIL
- PROPOSED GUARDRAIL
- GATE IN FENCE
- CATTLE GUARD: EXIST. - PROPOSED
- SECTION CORNER
- 1/4 SECTION CORNER
- CLOSING CORNER
- MEANDER CORNER
- CENTER OF SECTION
- RIGHT OF WAY MONUMENT
- PROPERTY CORNER PIN
- POWER POLE IN PLACE
- TELEPHONE POLE IN PLACE
- TELEGRAPH POLE IN PLACE
- LIGHT POLE
- PROPOSED CULVERT
- EXISTING CULVERT
- OUTLET DITCH
- INLET DITCH
- EXISTING DITCH
- CHANNEL CHANGES
- DITCH BLOCK
- RIPRAP
- BRIDGES
- RAILROADS
- PARCEL NUMBERS
- APPROACH: EXIST. - PROPOSED

ASSOCIATED PROJECT
ID.
BR 1-7(20)410 P.E.

RELATED PROJECTS
FAGH 101-A

FHWA/ APPROVAL 2-4-97
MAP REVISED

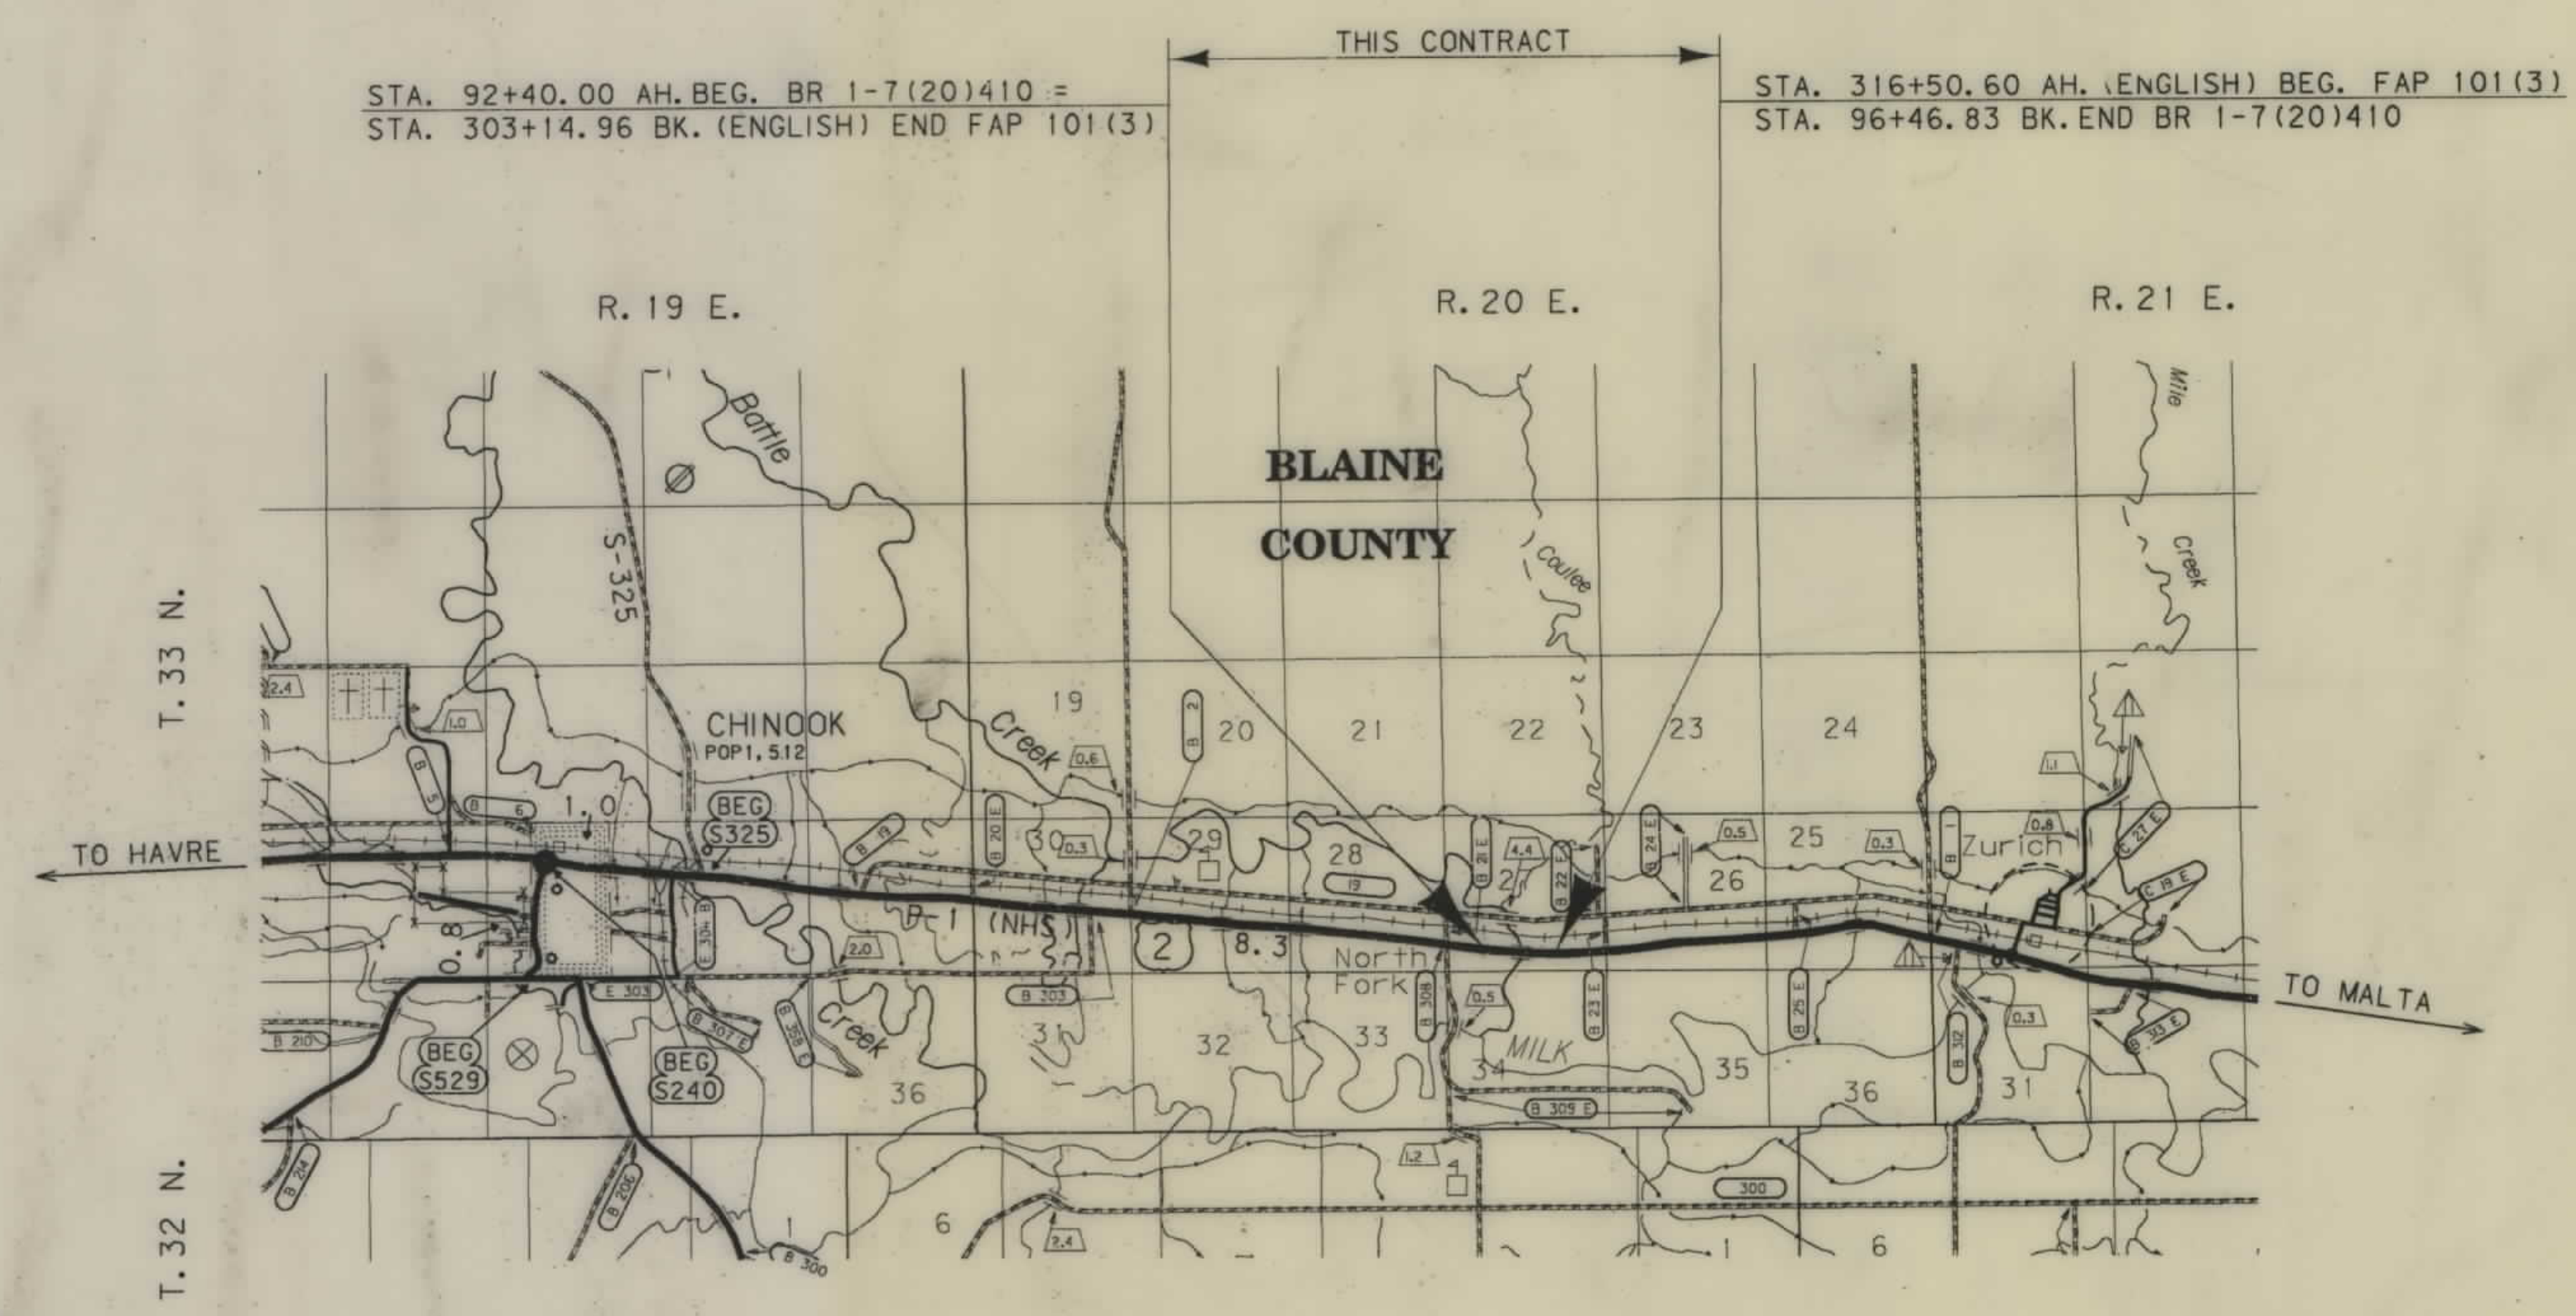

NOTES: 1. ALL MEASUREMENTS ARE METRIC EXCEPT AS NOTED

BR 1-7(23)410 SHT 1 OF 2


OWNERSHIP

PARCEL	NAME	ADDRESS	TOTAL AREA		GROSS R/W AREA		EX. EASE. AREA		NET AREA		REMAINDER				CONST. PMT. AREA		EASE. AREA		FEET NO.
			METRIC	ENGLISH	METRIC	ENGLISH	METRIC	ENGLISH	METRIC	ENGLISH	LEFT METRIC	LEFT ENGLISH	RIGHT METRIC	RIGHT ENGLISH	METRIC	ENGLISH	METRIC	ENGLISH	
1	WALLACE WARBURTON, et al	ROUTE 1, BOX 53, CHINOOK, MONTANA 59523	64.75+ ha	160+ AC	2.676 ha	6.61 AC	2.404 ha	5.94 AC	0.273 ha	0.67 AC					0.570 ha	1.41 AC			2
1A	WALLACE WARBURTON, et al	ROUTE 1, BOX 53, CHINOOK, MONTANA 59523	64.75+ ha	160+ AC	0.049 ha	0.12 AC			0.049 ha	0.12 AC					0.175 ha	0.432 AC			2

STATE	RIGHT OF WAY ID.	SHEET NO.	TOTAL SHEETS
MONTANA	BR 1-7(23)410	2	2
PROJECT NUMBER 2426-23			
BATTLE CR - W OF ZURICH			

P.C. 94+14.14 IS
NORTH 18°28'07" EAST, 174.87 m
FROM THE SOUTH QUARTER CORNER
OF SECTION 27, T33 N, R 20 E.
(MDOH ALUMINUM CAP, 3517ES, 1988)

PI = 95+30.75
Δ = 9° 31' 24" (LT)
R = 1,400 m
T = 116.62 m
L = 232.70 m
E = 4.85 m
S = 0.05 %

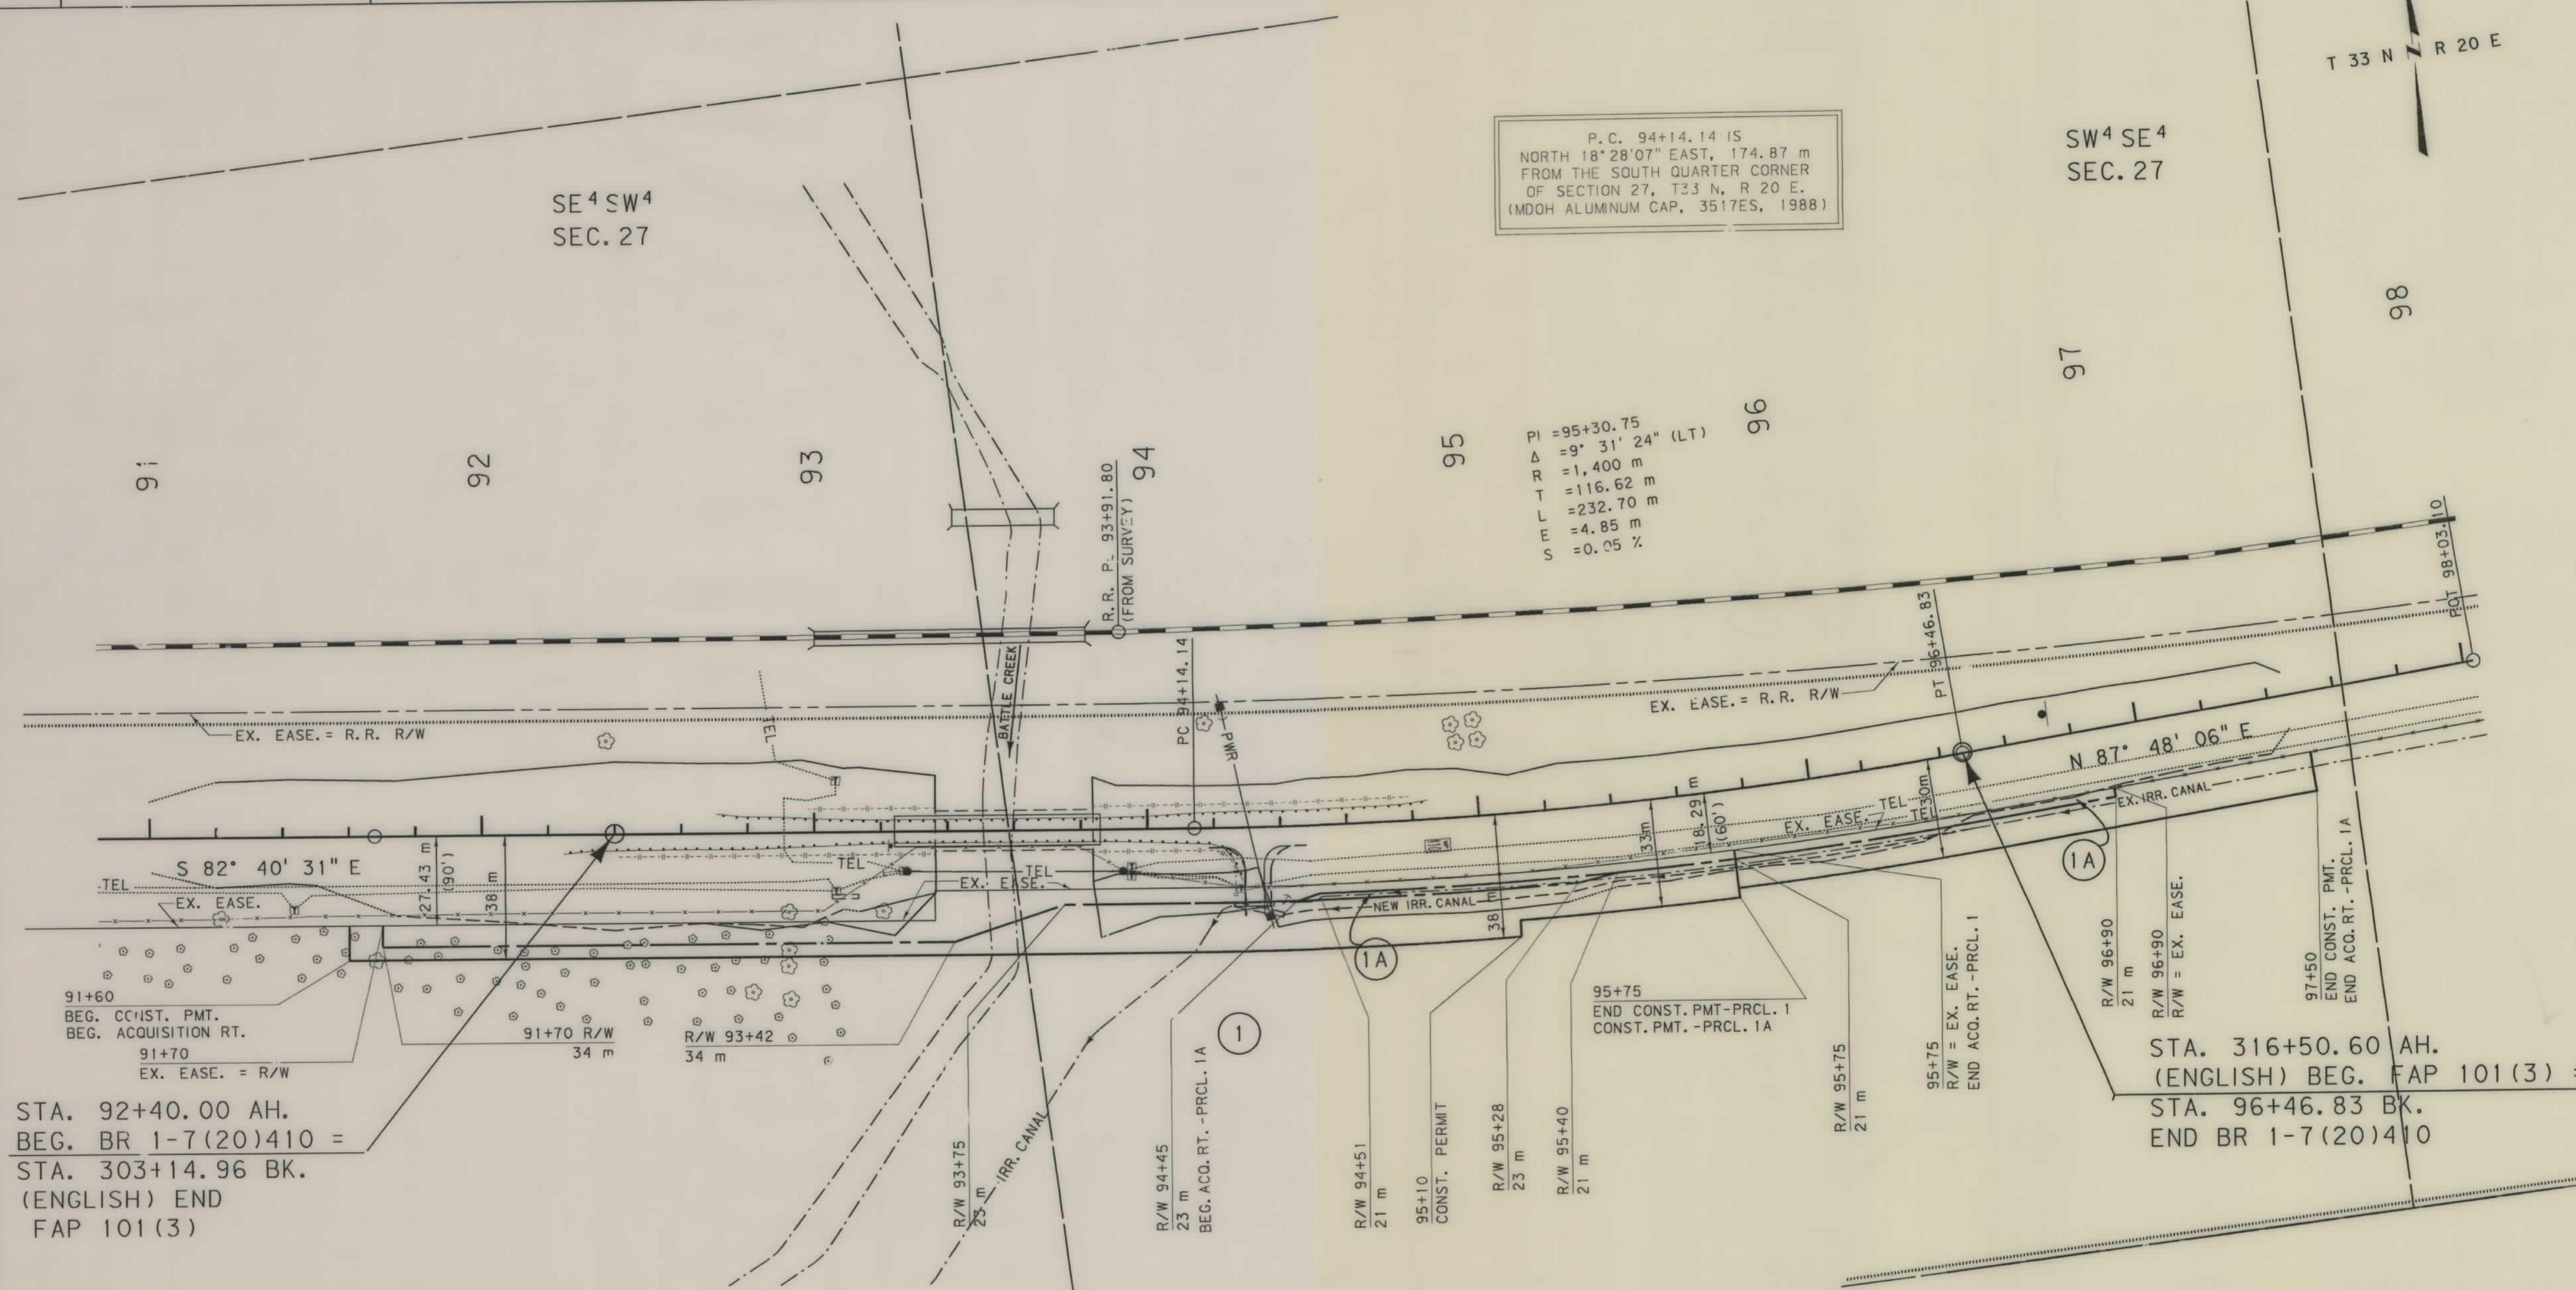

STA. 92+40.00 AH.
BEG. BR 1-7(20)410 =
STA. 303+14.96 BK.
(ENGLISH) END
FAP 101(3)

STA. 316+50.60 AH.
(ENGLISH) BEG. FAP 101(3) =
STA. 96+46.83 BK.
END BR 1-7(20)410

- NOTES: 1. ALL MEASUREMENTS ARE METRIC EXCEPT AS NOTED
2. THE PROPOSED R/W LINE WHERE A SPIRAL CURVE TRANSITION IS USED IS A CHORD RATHER THAN A CONCENTRIC CURVE.

BACKSLOPE LIMITS INCLUDE ROUNDING			
CONSTRUCTION LIMITS: CUT SECTION TOE OF FILL			
FHWA/DOT APPROVAL 2-4-97			
MAP REVISED 4-11-97 4-21-97 4-25-97			

MONTANA
DEPARTMENT OF TRANSPORTATION
DIVISION OF HIGHWAYS
RIGHT OF WAY PLAN
BLAINE COUNTY
SCALE 1:1000

