


PLANS

NOT

TO

SCALE

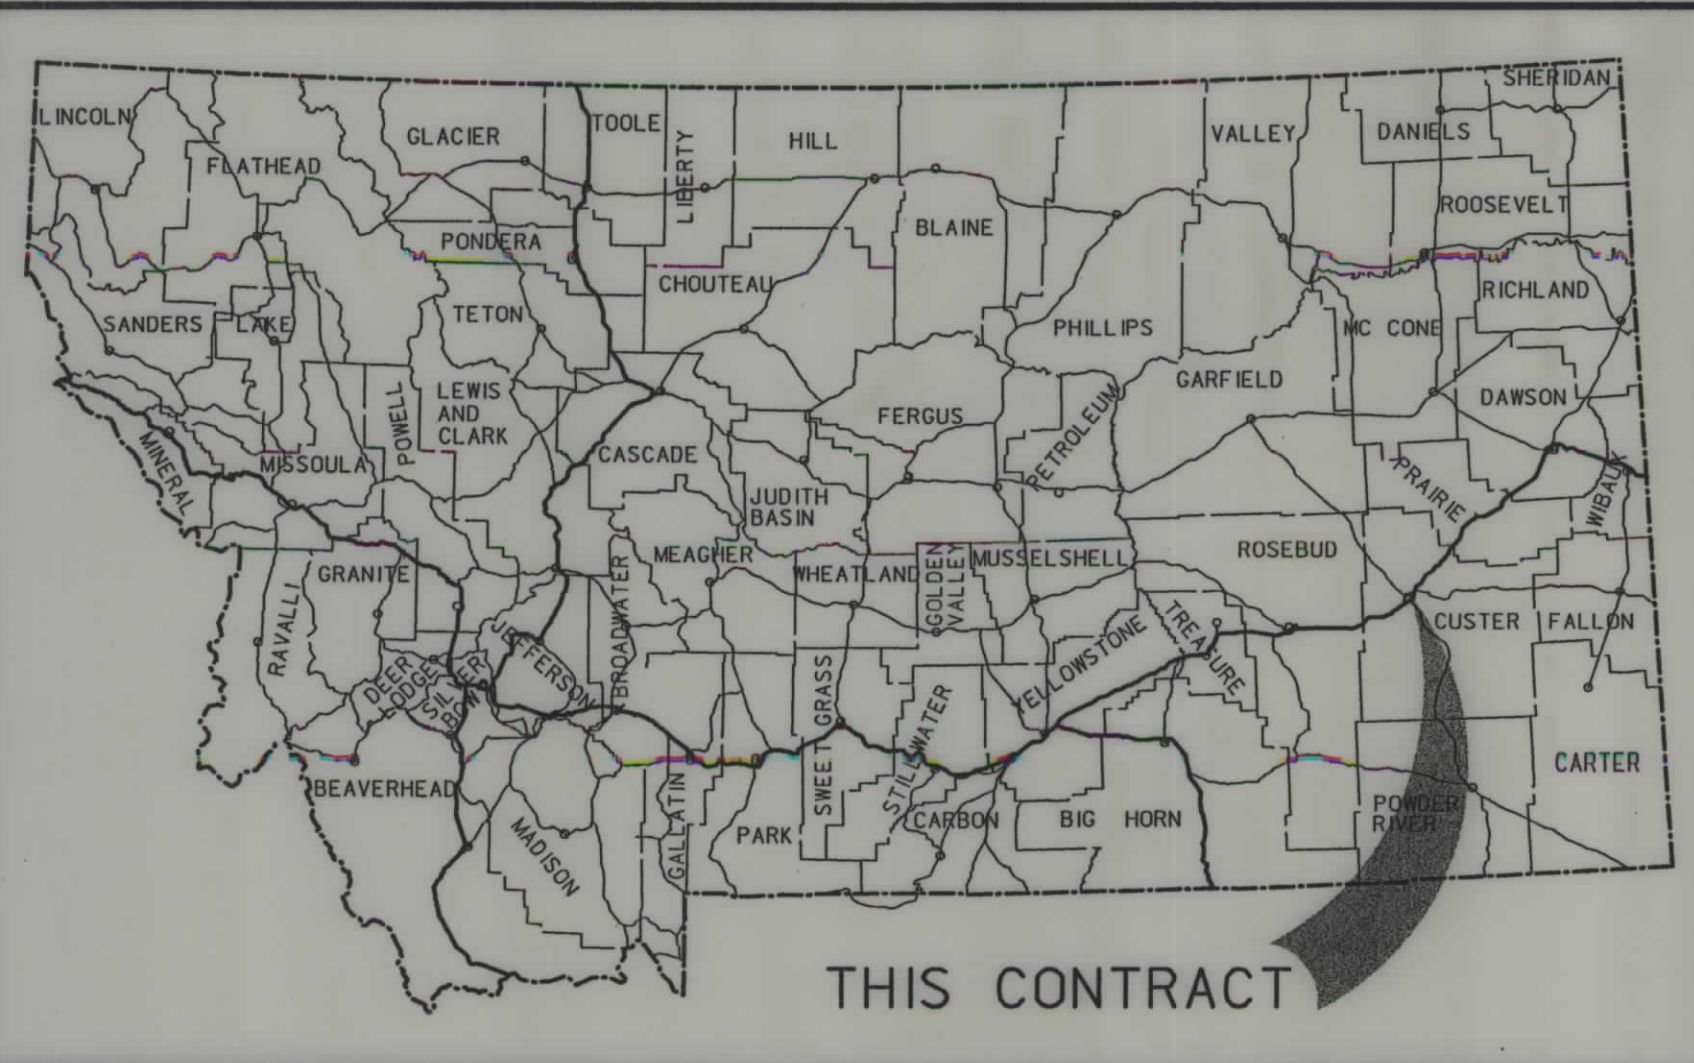

MONTANA DEPARTMENT OF TRANSPORTATION

STATE	RIGHT OF WAY ID.	SHEET NO.	TOTAL SHEETS
MONTANA	BR 2-1(42)2	1	4
PROJECT NUMBER 3989-042			
TONGUE RIVER - MILES CITY			


RIGHT OF WAY PLAN OF FEDERAL AID PROJECT BR 2-1(42)2 TONGUE RIVER - MILES CITY CUSTER COUNTY

1.2 Kilometers

CONVENTIONAL SIGNS	
PROPOSED RIGHT OF WAY LINE	---
EXISTING RIGHT OF WAY LINE	---
RAILROAD RIGHT OF WAY LINE	---
RIGHT OF WAY BASELINE	---
STK'D CENTERLINE	---
SECTION LINE	---
OWNERSHIP BOUNDARY	---
FULL ACCESS CONTROL	AC AC
LIMITED ACCESS CONTROL	HH HH
EXISTING ACCESS CONTROL	---
PRESENT TRAVELED WAY (P.T.W.)	---
FENCE LINE	---
EXISTING GUARDRAIL	---
PROPOSED GUARDRAIL	---
GATE IN FENCE	---
CATTLE GUARD: EXIST. - PROPOSED	---
SECTION CORNER	FOUND UNFOUND
1/4 SECTION CORNER	---
CLOSING CORNER	---
MEANDER CORNER	---
CENTER OF SECTION	---
RIGHT OF WAY MONUMENT	---
PROPERTY CORNER PIN	---
POWER POLE IN PLACE	---
TELEPHONE POLE IN PLACE	---
TELEGRAPH POLE IN PLACE	---
LIGHT POLE	---
PROPOSED CULVERT	---
EXISTING CULVERT	---
OUTLET DITCH	---
INLET DITCH	---
EXISTING DITCH	---
CHANNEL CHANGES	---
DITCH BLOCK	---
RIPRAP	---
BRIDGES	---
RAILROADS	---
PARCEL NUMBERS	---
APPROACH: EXIST.	---

ASSOCIATED PROJECT ID.	BR 2-1(32)2 PE
RELATED PROJECTS	135-E, 135F-G STPP 2-1(31)1

FWHAWMT APPROVAL	11-26-03
MAP REVISED	

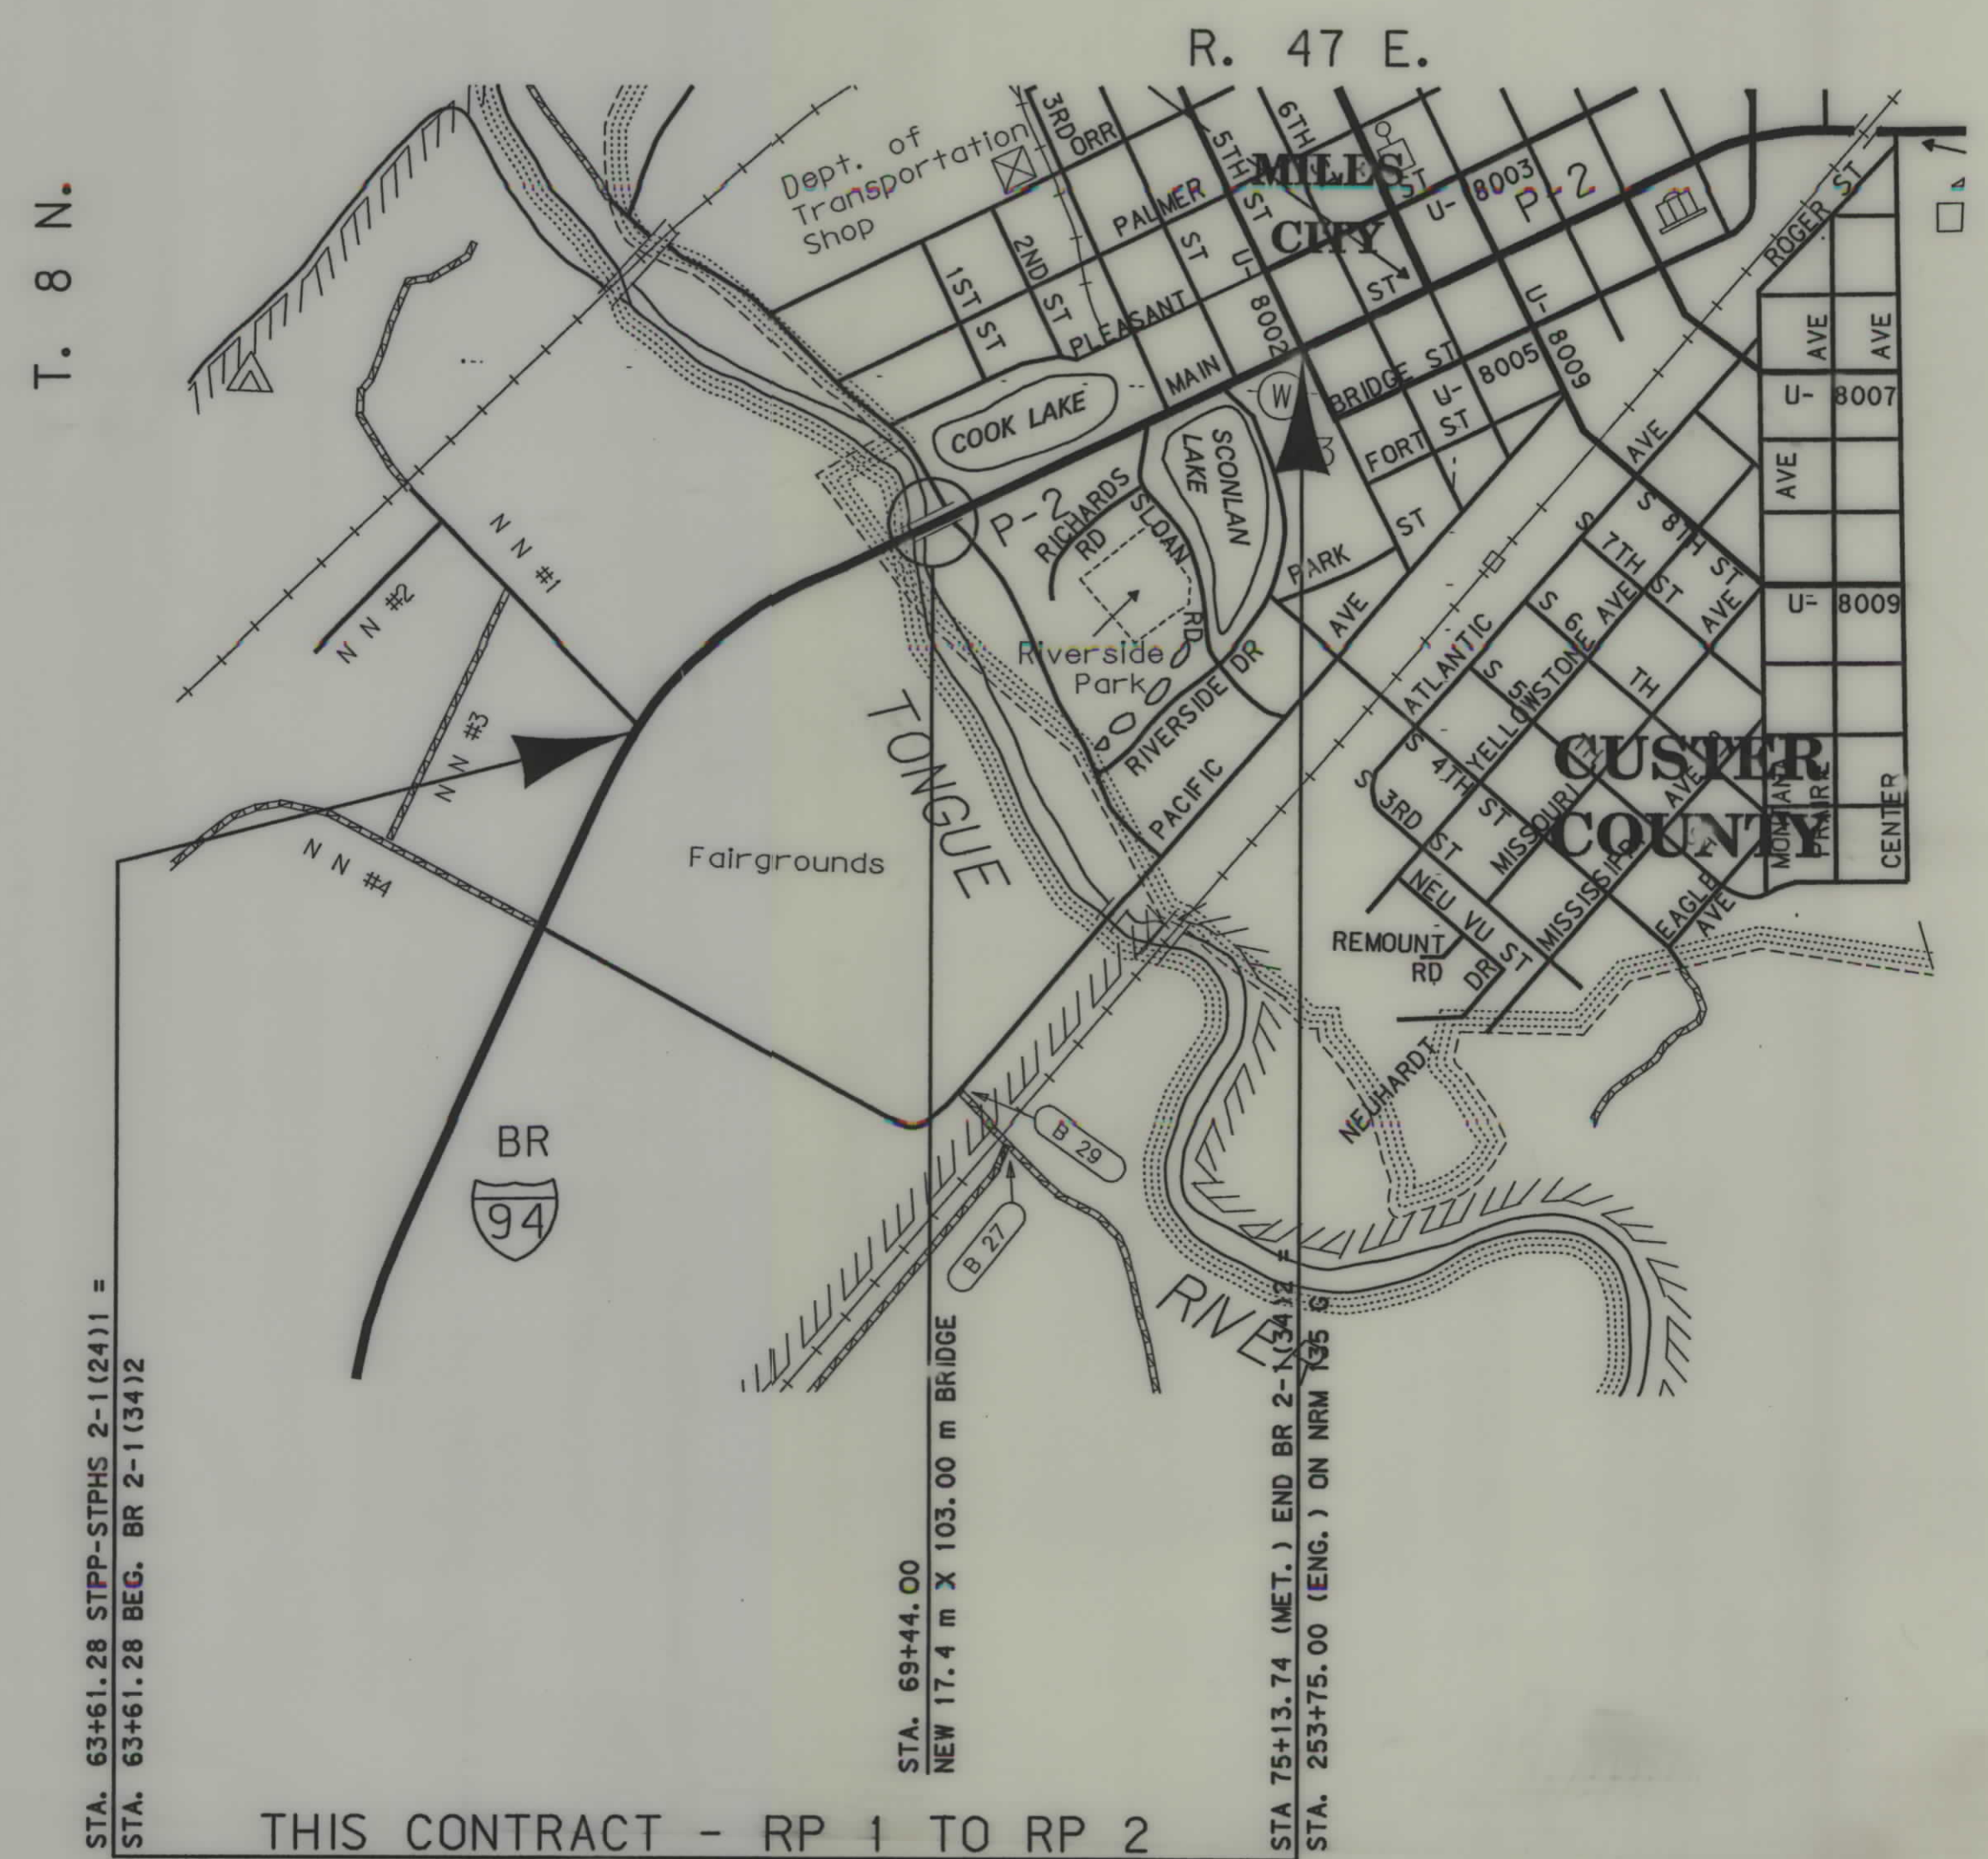

SEE SHEET NO. 2-4 FOR OWNERSHIP NAMES, ADDRESSES, AREAS, ETC.



THIS CONTRACT - RP 1 TO RP 2

NOTES: 1. ALL MEASUREMENTS ARE METRIC EXCEPT AS NOTED

OWNERSHIP																			
PARCEL	NAME	ADDRESS	TOTAL AREA		GROSS R/W AREA		EX. EASE. AREA		NET AREA		REMAINDER				CONST. PMT. AREA		EASE. AREA		SHEET NO.
			METRIC	ENGLISH	METRIC	ENGLISH	METRIC	ENGLISH	METRIC	ENGLISH	LEFT		RIGHT		METRIC	ENGLISH	METRIC	ENGLISH	
											METRIC	ENGLISH	METRIC	ENGLISH					
1	CITY OF MILES CITY	P.O. BOX 910, MILES CITY, MT 59301		SEE	SHEET	NO. 3													
2	COUNTY OF CUSTER	1010 MAIN ST., MILES CITY, MT 59301		OWNER NOTIFICATION ONLY															
3	COUNTY OF CUSTER	1010 MAIN ST., MILES CITY, MT 59301		SEE	SHEET	NO. 3													

STATE	RIGHT OF WAY ID.	SHEET NO.	TOTAL SHEETS
MONTANA	BR 2-1(42)2	2	4
PROJECT NUMBER 3989-042			
TONGUE RIVER - MILES CITY			

RIGHT-OF-WAY COORDINATE ASCII FILES
R/W BREAK COORDS: 3989R0BRK001.TXT
R/W BASELINE COORDS: 3989R0BAS001.TXT
ALL FILES ARE LOCATED ON THE CADD SERVER
IN THE RO DIRECTORY, UNDER PROJECT: 3989

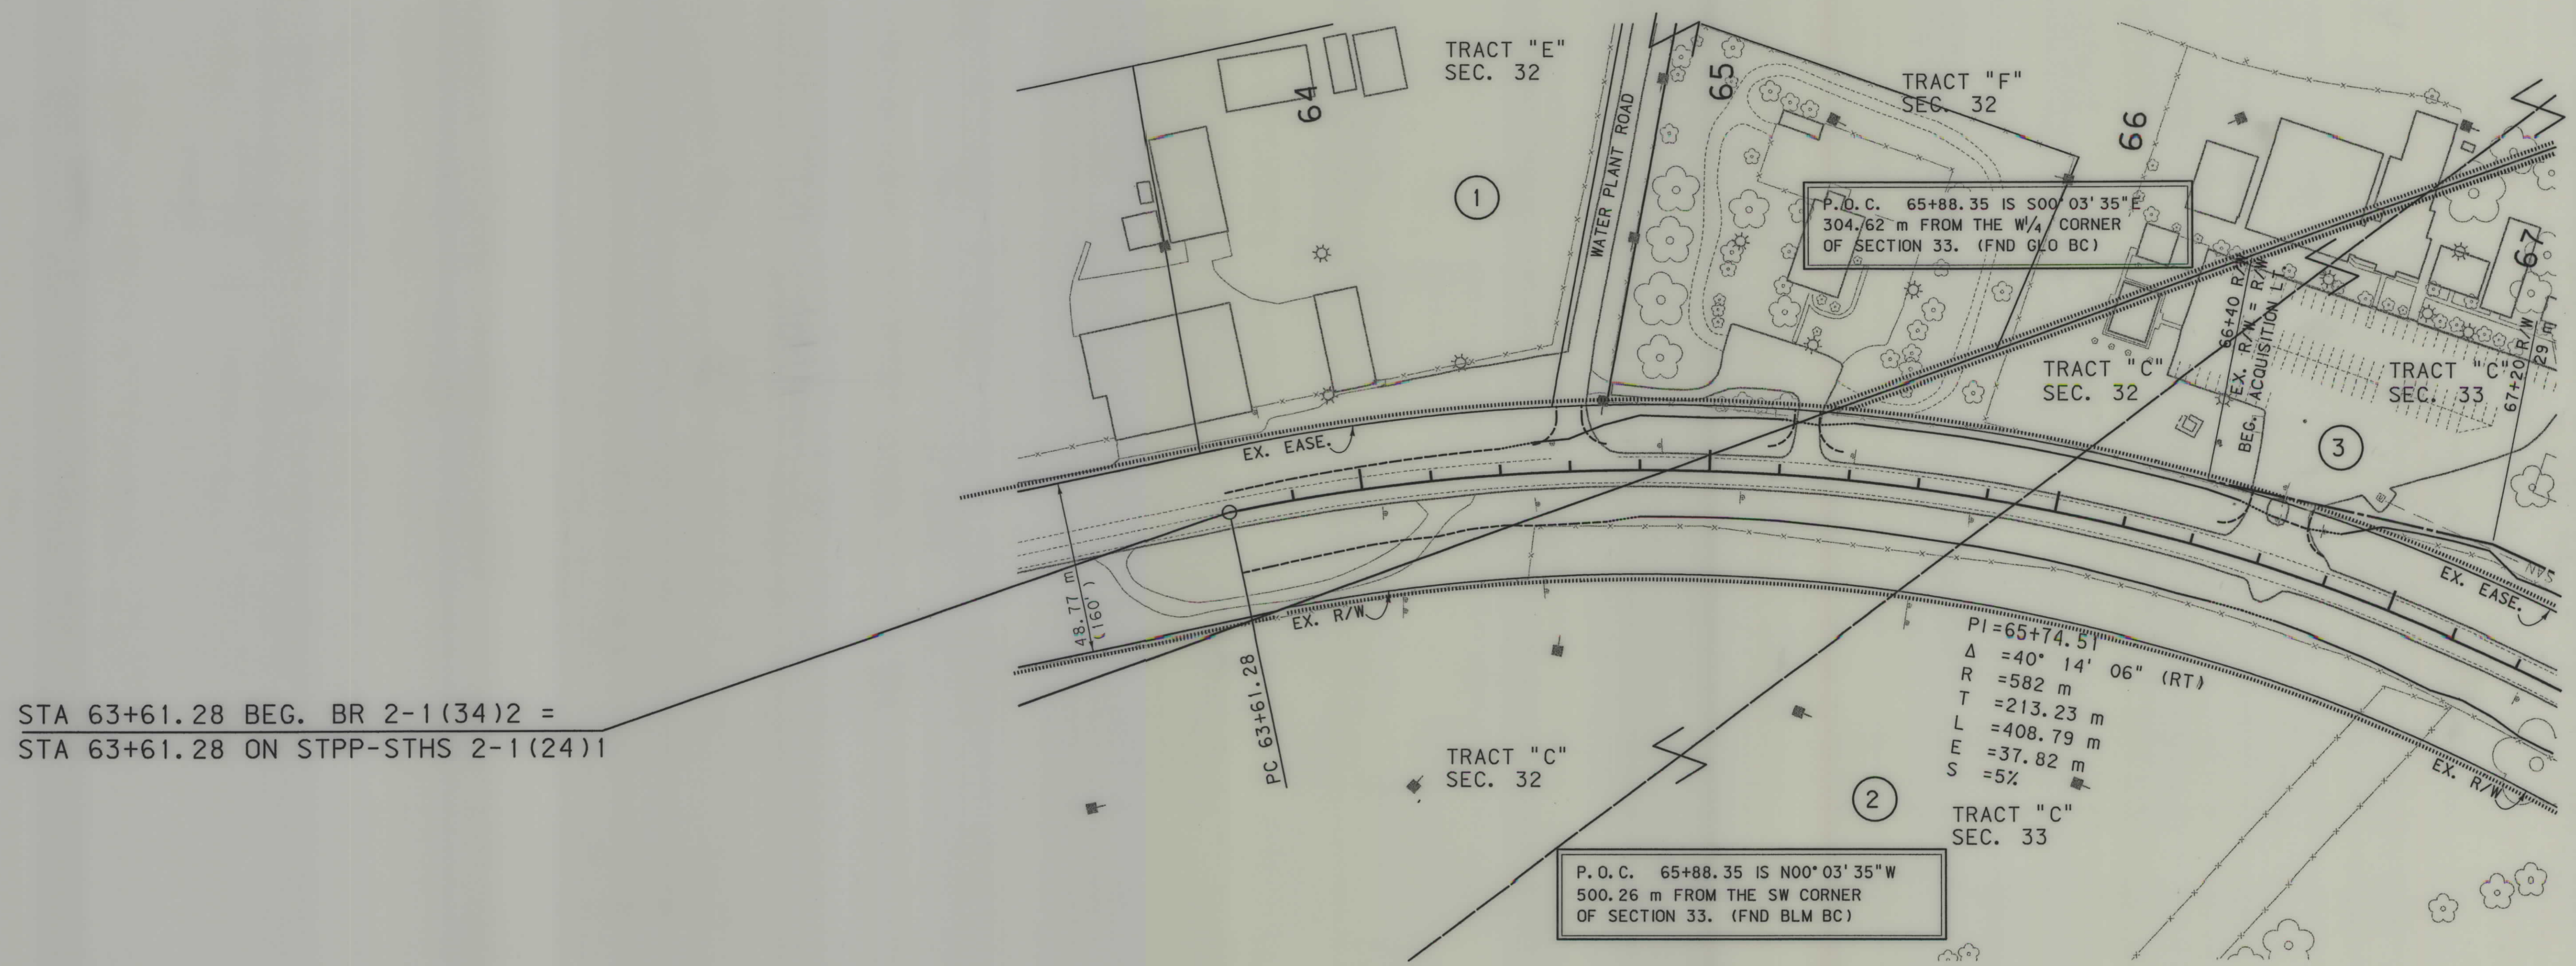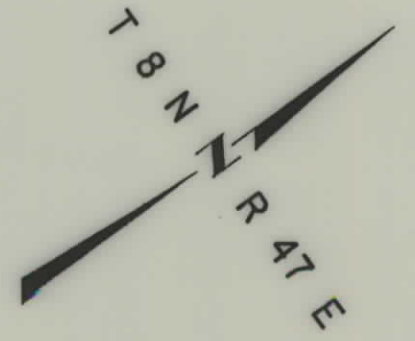

STA 63+61.28 BEG. BR 2-1(34)2 =
STA 63+61.28 ON STPP-STHS 2-1(24)1

- NOTES: 1. ALL MEASUREMENTS ARE METRIC EXCEPT AS NOTED
2. THE PROPOSED R/W LINE WHERE A SPIRAL CURVE TRANSITION IS USED IS A CHORD RATHER THAN A CONCENTRIC CURVE.
3. THE ENGLISH AREAS ARE FOR INFORMATIONAL PURPOSES ONLY.
4. ALL STATIONS AND OFFSETS FOR R/W BREAKS ARE IN REFERENCE TO THE R/W BASELINE.

BACKSLOPE LIMITS INCLUDE ROUNDING	
CONSTRUCTION LIMITS:	CUT SECTION TOE OF FILL
FHWA/DOT APPROVAL 11-26-03	
MAP REVISED	

MONTANA
DEPARTMENT OF TRANSPORTATION

RIGHT OF WAY PLAN
CUSTER COUNTY
SCALE 1:1000

0 50M 100M

MONTANA DEPARTMENT OF TRANSPORTATION

MONTANA CADD


3989\ro\3989RDP\LP001.rdw

RDROW

c:\data\3989RDP\LP001.dgn
10/21/2005
8:34:19 AM
1
u0679

OWNERSHIP																			
PARCEL	NAME	ADDRESS	TOTAL	AREA	GROSS R/W AREA		EX. EASE. AREA		NET AREA		REMAINDER				CONST. PMT. AREA		EASE. AREA		SHEET NO.
			METRIC	ENGLISH	METRIC	ENGLISH	METRIC	ENGLISH	METRIC	ENGLISH	LEFT		RIGHT		METRIC	ENGLISH	METRIC	ENGLISH	
											METRIC	ENGLISH	METRIC	ENGLISH					
1	CITY OF MILES CITY	P.O. BOX 910, MILES CITY, MT 59301			0.127 ha	0.31 AC.	0.105 ha	0.26 AC.	0.022 ha	0.05 AC.									
2	COUNTY OF CUSTER	1010 MAIN ST., MILES CITY, MT 59301			OWNER NOTIFICATION ONLY														
3	COUNTY OF CUSTER	1010 MAIN ST., MILES CITY, MT 59301			0.128 ha	0.32 AC.	0	0	0.128 ha	0.32 AC.									
4	COUNTY OF CUSTER	1010 MAIN ST., MILES CITY, MT 59301			OWNER NOTIFICATION ONLY														
5	DNRC				0.229 ha	0.57 AC.	0	0	0.229 ha	0.57 AC.									
6	CITY OF MILES CITY	P.O. BOX 910, MILES CITY, MT 59301			0.092 ha	0.23 AC.	0	0	0.092 ha	0.23 AC.					0.111 ha	0.27 AC.			
7	CITY OF MILES CITY	P.O. BOX 910, MILES CITY, MT 59301			OWNER NOTIFICATION ONLY														
8	GONBAD PROPERTIES LLC	305 MAIN ST., MILES CITY, MT 59301			OWNER NOTIFICATION ONLY														

STATE	RIGHT OF WAY ID.	SHEET NO.	TOTAL SHEETS
MONTANA	BR 2-1(42)2	3	4
PROJECT NUMBER 3989-042			
TONGUE RIVER - MILES CITY			

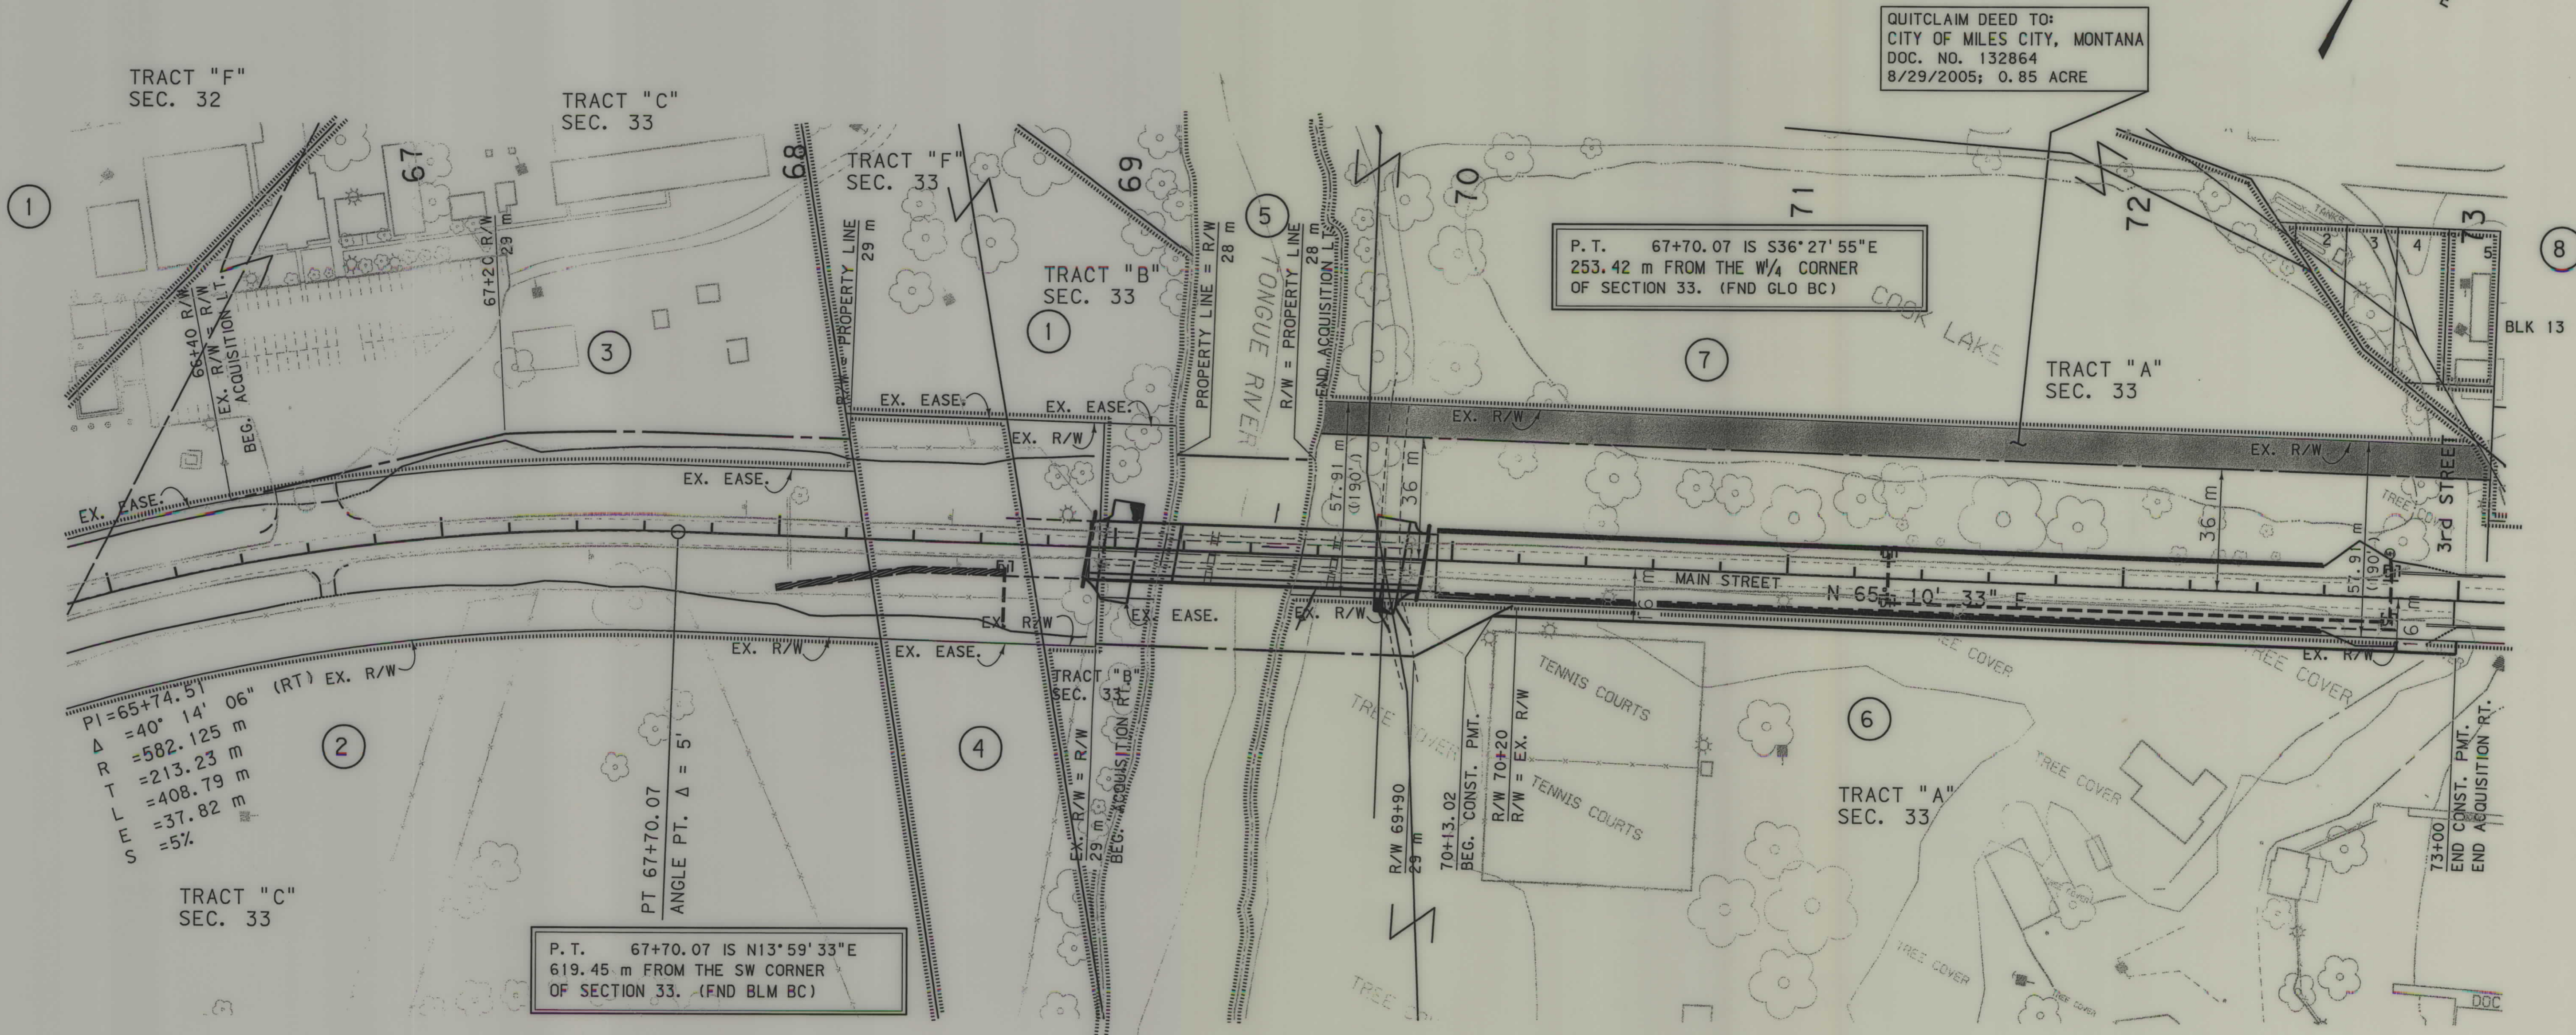

- NOTES:
1. ALL MEASUREMENTS ARE METRIC EXCEPT AS NOTED
 2. THE PROPOSED R/W LINE WHERE A SPIRAL CURVE TRANSITION IS USED IS A CHORD RATHER THAN A CONCENTRIC CURVE.
 3. THE ENGLISH AREAS ARE FOR INFORMATIONAL PURPOSES ONLY.
 4. ALL STATIONS AND OFFSETS FOR R/W BREAKS ARE IN REFERENCE TO THE R/W BASELINE.

BACKSLOPE LIMITS INCLUDE ROUNDING	
CONSTRUCTION LIMITS:	CUT SECTION TOE OF FILL
FHWA/DOT APPROVAL 11-26-03	
MAP REVISED 4-01-04 3-28-05 10-21-05	


MONTANA
DEPARTMENT OF TRANSPORTATION

RIGHT OF WAY PLAN
CUSTER COUNTY
SCALE 1"=100'

0 50M 100M

STATE	RIGHT OF WAY ID.	SHEET NO.	TOTAL SHEETS
MONTANA	BR 2-1(42)2	4	4
PROJECT NUMBER 3989-042			
TONGUE RIVER - MILES CITY			

PARCEL	NAME	ADDRESS	OWNERSHIP												SHEET NO.				
			TOTAL AREA		GROSS R/W AREA		EX. EASE. AREA		NET AREA		REMAINDER					CONST. PMT. AREA		EASE. AREA	
			METRIC	ENGLISH	METRIC	ENGLISH	METRIC	ENGLISH	METRIC	ENGLISH	LEFT		RIGHT			METRIC	ENGLISH	METRIC	ENGLISH
											METRIC	ENGLISH	METRIC	ENGLISH					
				SEE SHEET NO. 3															
6	CITY OF MILES CITY	P.O. BOX 910, MILES CITY, MT 59301			OWNER NOTIFICATION ONLY														
7	CITY OF MILES CITY	P.O. BOX 910, MILES CITY, MT 59301			OWNER NOTIFICATION ONLY														
8	GONBAD PROPERTIES LLC	305 MAIN ST., MILES CITY, MT 59301			OWNER NOTIFICATION ONLY														
9	TAMIA SKIN & KATHY BOUTELLE	717 N PRAIRIE, MILES CITY, MT 59301			OWNER NOTIFICATION ONLY														
	NPI: BODACIOUS REAL ESTATE LLC																		
10	JAMES CRAIG & DANNETTE M. CREMER	102 LYNAM DR., MILES CITY, MT 59301			OWNER NOTIFICATION ONLY														
	TRIPLE T OUTFITTING, LLC	611 S HAYNES AVE., MILES CITY, MT 59301			OWNER NOTIFICATION ONLY														
11	CUSTER COUNTY CONFERENCE OF THE				OWNER NOTIFICATION ONLY														
12	SOCIETY OF ST. VINCENT DE PAUL	407 MAIN ST., MILES CITY, MT 59301			OWNER NOTIFICATION ONLY														
	SHREE, INC., A MT CORP.	501 MAIN ST., MILES CITY, MT 59301			OWNER NOTIFICATION ONLY														
13	SHREE, INC., A MT CORP.	501 MAIN ST., MILES CITY, MT 59301			OWNER NOTIFICATION ONLY														
14	MILES W. & BETH A MILLIGAN	P.O. BOX 10, MILES CITY, MT 59301																	
15																			

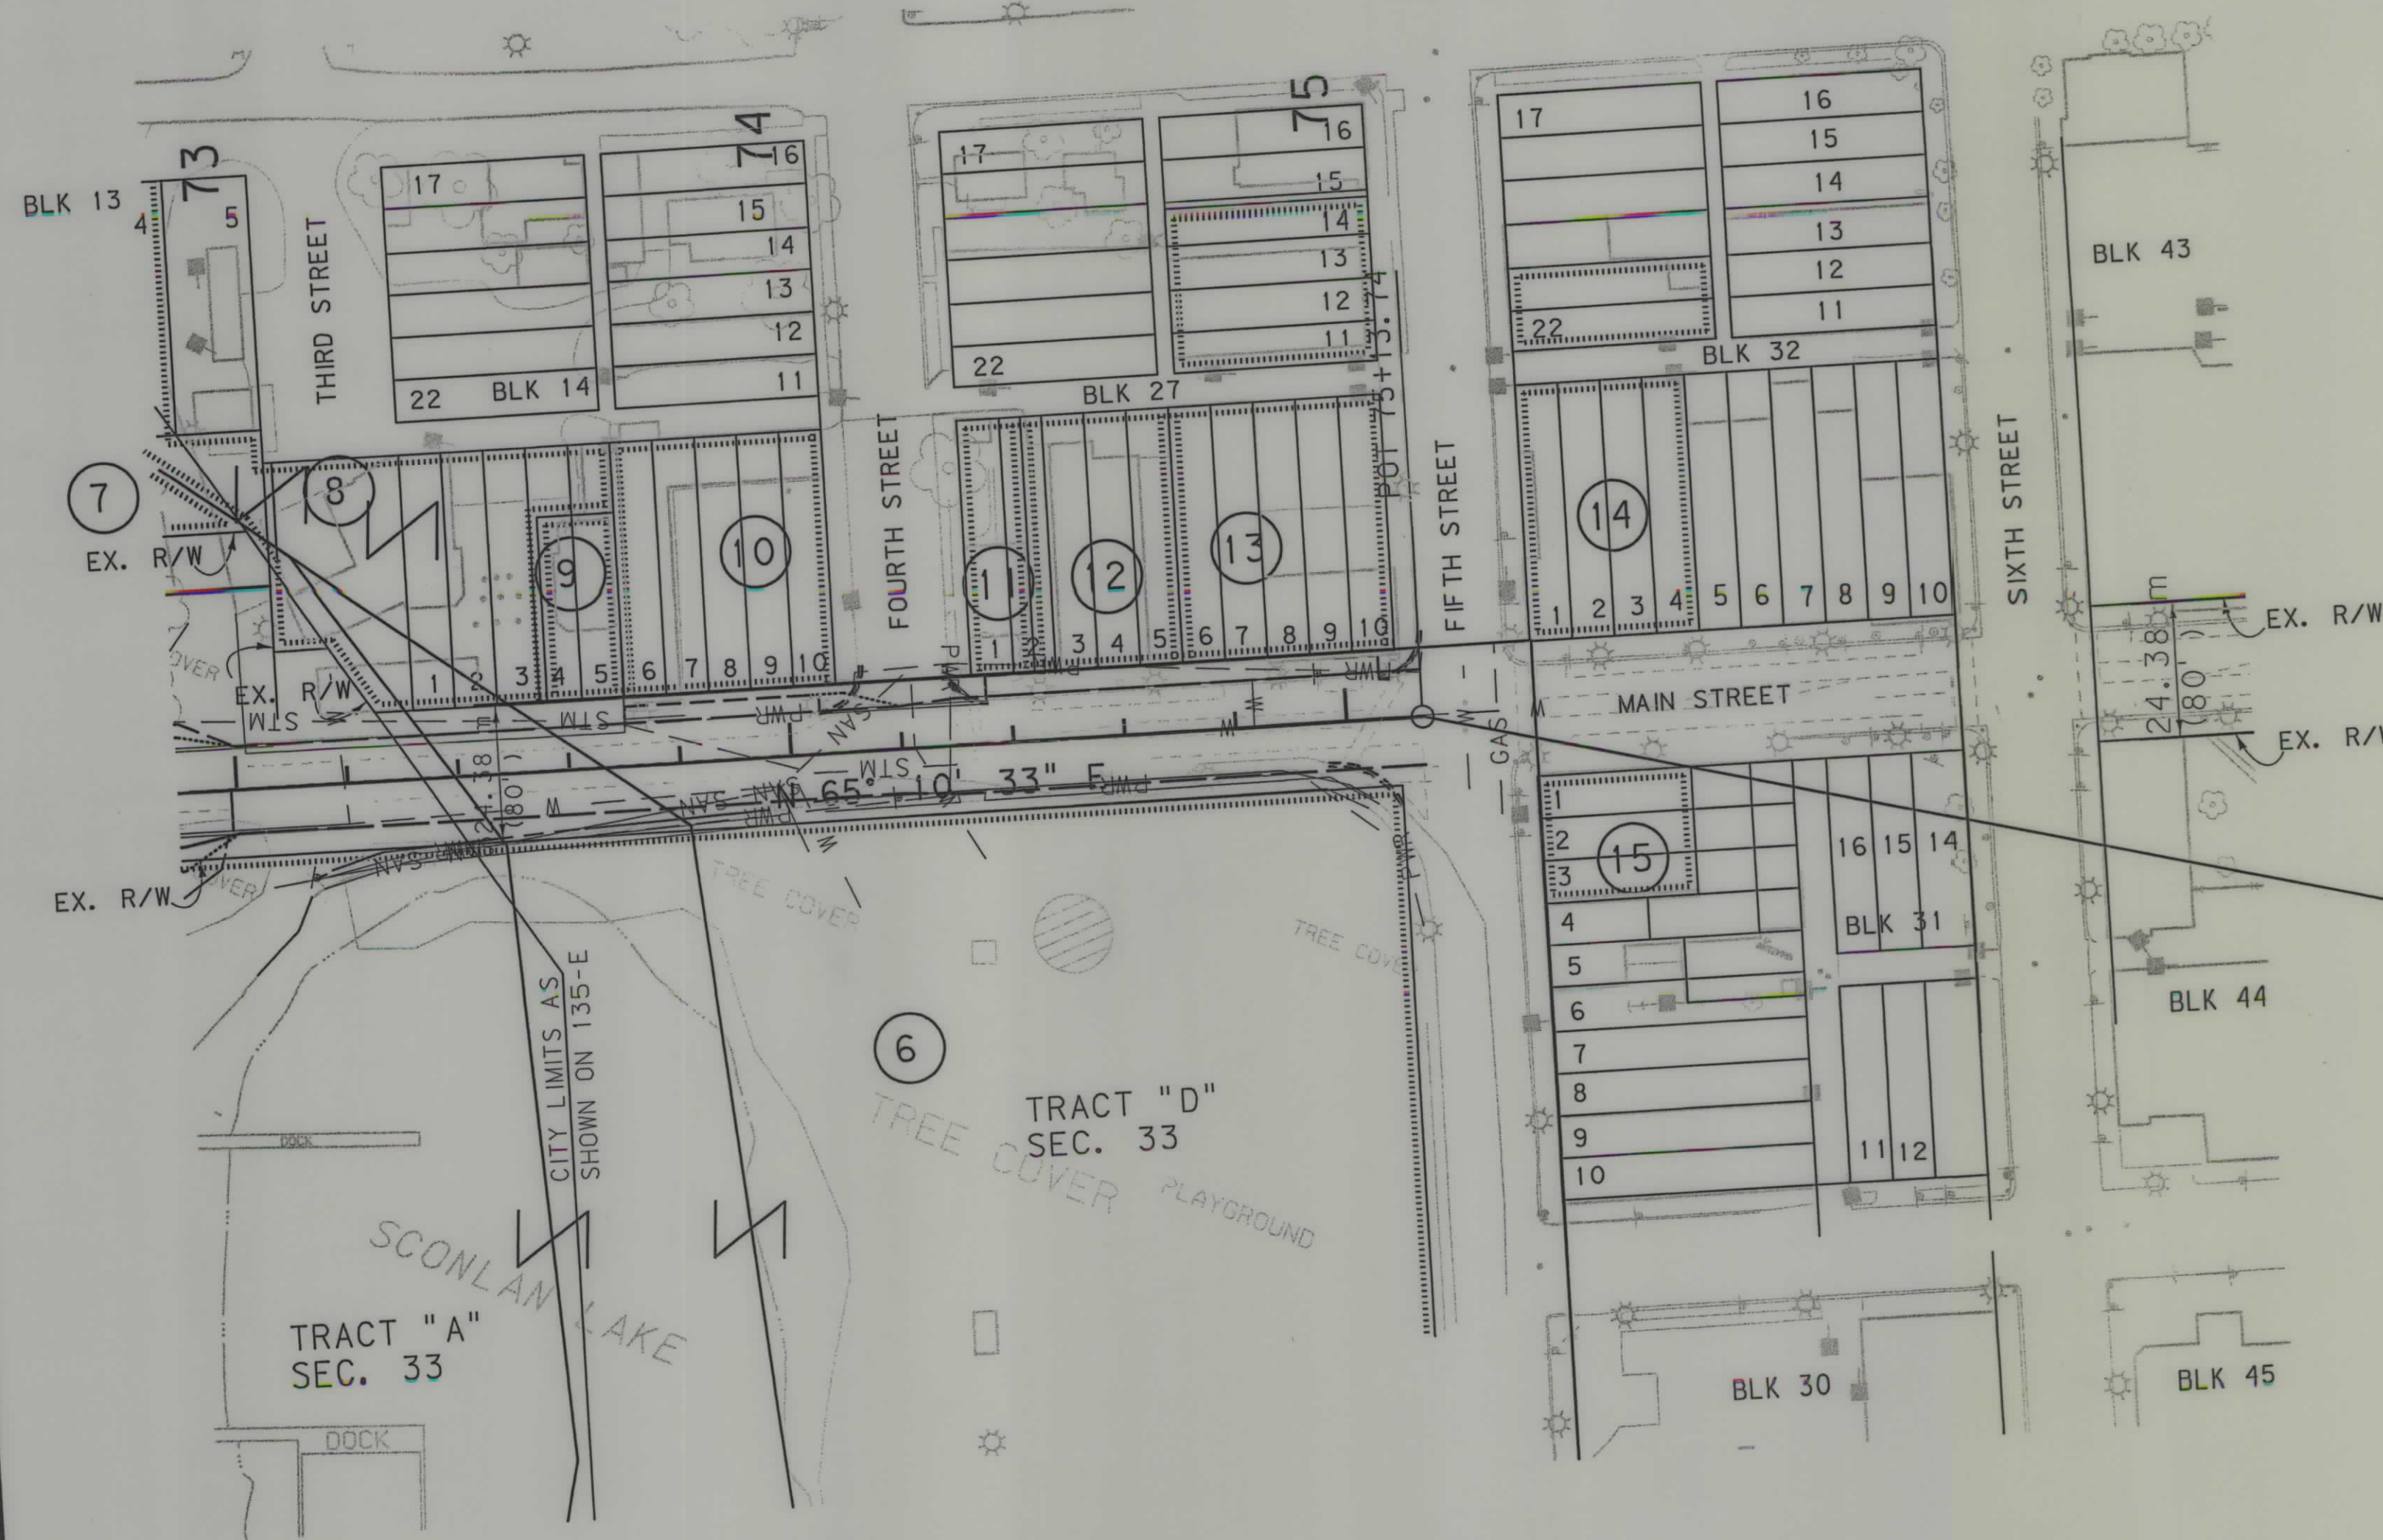

STA 253+75.00 (ENG.) ON NRM 135 G =
STA 75+13.74 (MET.) END BR 2-1(34)2

- NOTES: 1. ALL MEASUREMENTS ARE METRIC EXCEPT AS NOTED
 2. THE PROPOSED R/W LINE WHERE A SPIRAL CURVE TRANSITION IS USED IS A CHORD RATHER THAN A CONCENTRIC CURVE.
 3. THE ENGLISH AREAS ARE FOR INFORMATIONAL PURPOSES ONLY.
 4. ALL STATIONS AND OFFSETS FOR R/W BREAKS ARE IN REFERENCE TO THE R/W BASELINE.

BACKSLOPE LIMITS INCLUDE ROUNDING	
CONSTRUCTION LIMITS:	CUT SECTION TOE OF FILL
FHWA/DOT APPROVAL	11-26-03
MAP REVISED	3-28-05

MONTANA
DEPARTMENT OF TRANSPORTATION

RIGHT OF WAY PLAN
CUSTER COUNTY
SCALE 1:1000

MONTANA DEPARTMENT OF TRANSPORTATION

MONTANA CADD

3989\ro\3989RDP\001.row

RDROW

C:\dgm\3989RDP\001.dgn
 3/28/2005
 11:41:43 AM
 U3954