


PLANS
NOT
TO
SCALE

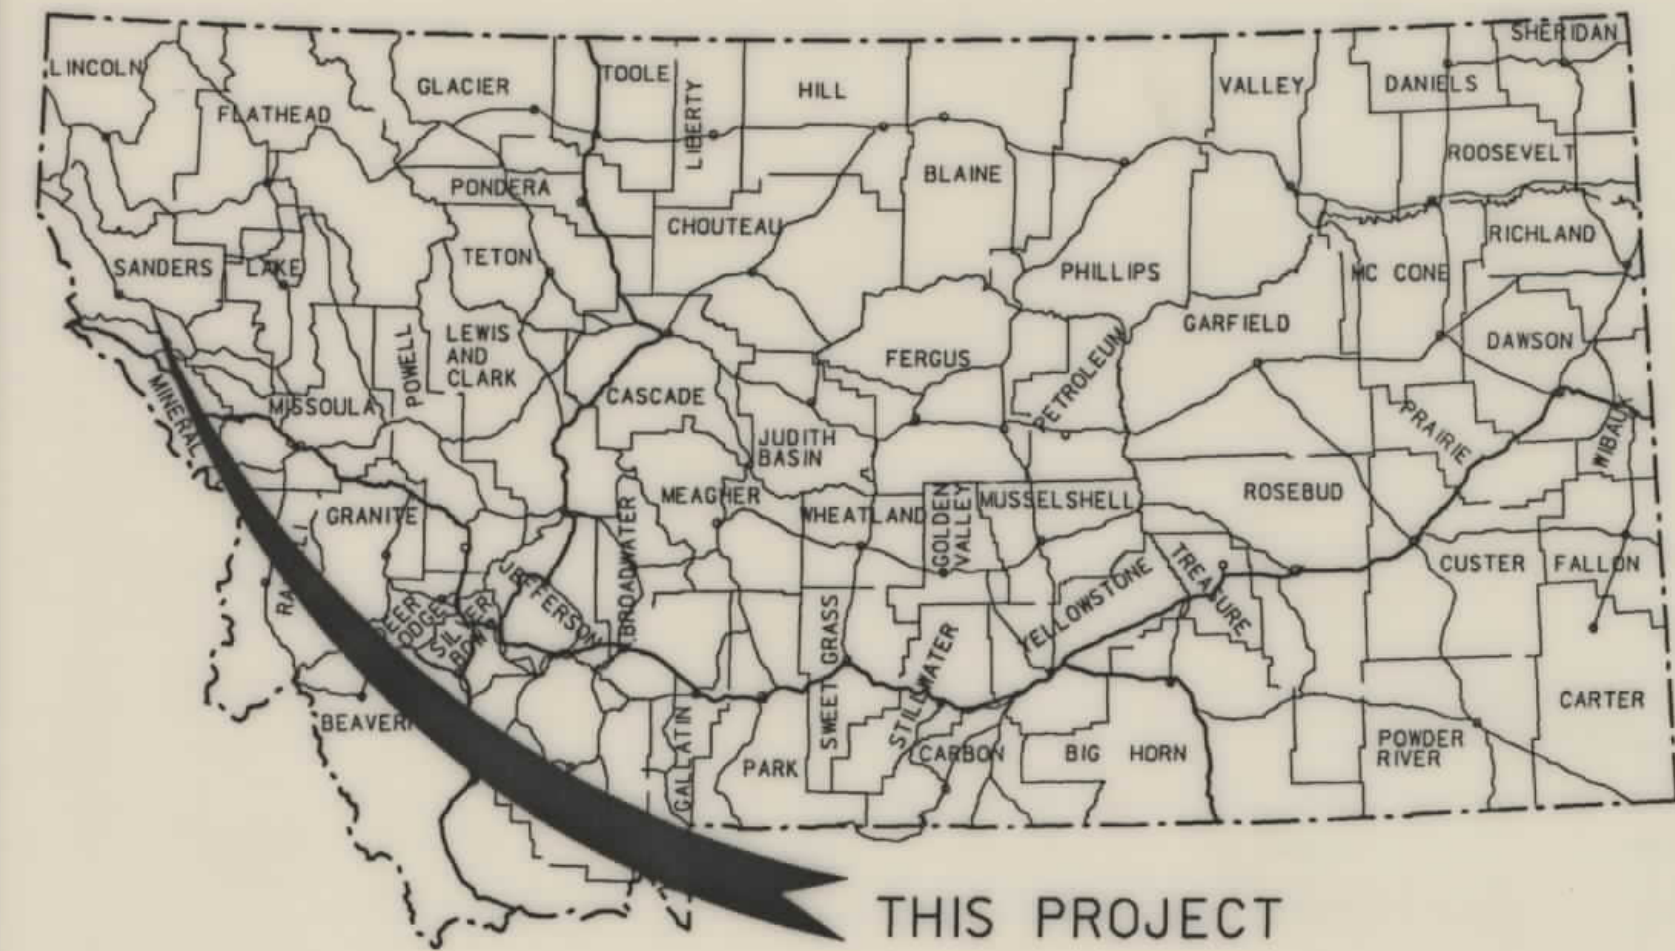


MONTANA DEPARTMENT OF TRANSPORTATION

STATE	RIGHT OF WAY ID.	SHEET NO.	TOTAL SHEETS
MONTANA	ER 6-1(78)59	1	11
PROJECT NUMBER 3334-078			
MT 200 ROAD REPAIRS			


RIGHT OF WAY PLAN OF FEDERAL AID PROJECT NO. ER 6-1(78)59 MT 200 ROAD REPAIRS SANDERS COUNTY

CONVENTIONAL SIGNS

PROPOSED RIGHT OF WAY LINE	---
EXISTING RIGHT OF WAY LINE	---
RAILROAD RIGHT OF WAY LINE	---
CENTERLINE (C) OR PROJECTED LINE	---
STK'D CENTERLINE	---
SECTION LINE	---
OWNERSHIP BOUNDARY	---
FULL ACCESS CONTROL	AG AG
LIMITED ACCESS CONTROL	///
EXISTING ACCESS CONTROL	///
PRESENT TRAVELED WAY (P.T.W.)	---
FENCE LINE	---
EXISTING GUARDRAIL	- - - -
PROPOSED GUARDRAIL	- - - -
GATE IN FENCE	---
CATTLE GUARD: EXIST. - PROPOSED	---
SECTION CORNER	FOUND UNFOUND
1/4 SECTION CORNER	---
CLOSING CORNER	---
MEANDER CORNER	---
CENTER OF SECTION	---
RIGHT OF WAY MONUMENT	---
PROPERTY CORNER PIN	---
POWER POLE IN PLACE	---
TELEPHONE POLE IN PLACE	---
TELEGRAPH POLE IN PLACE	---
LIGHT POLE	---
PROPOSED CULVERT	---
EXISTING CULVERT	---
OUTLET DITCH	---
INLET DITCH	---
EXISTING DITCH	---
CHANNEL CHANGES	CH. CH. 2'
DITCH BLOCK	---
RIPRAP	---
BRIDGES	---
RAILROADS	---
PARCEL NUMBERS	---
APPROACH: EXIST.- PROPOSED	---

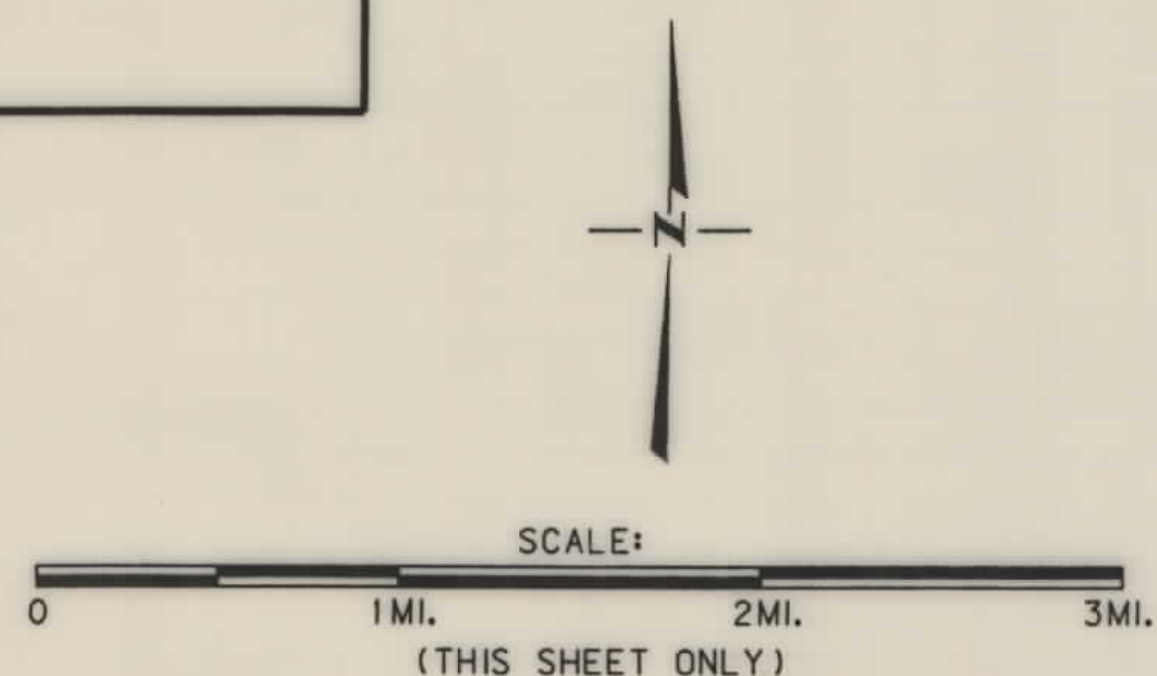

5.6 Kilometers

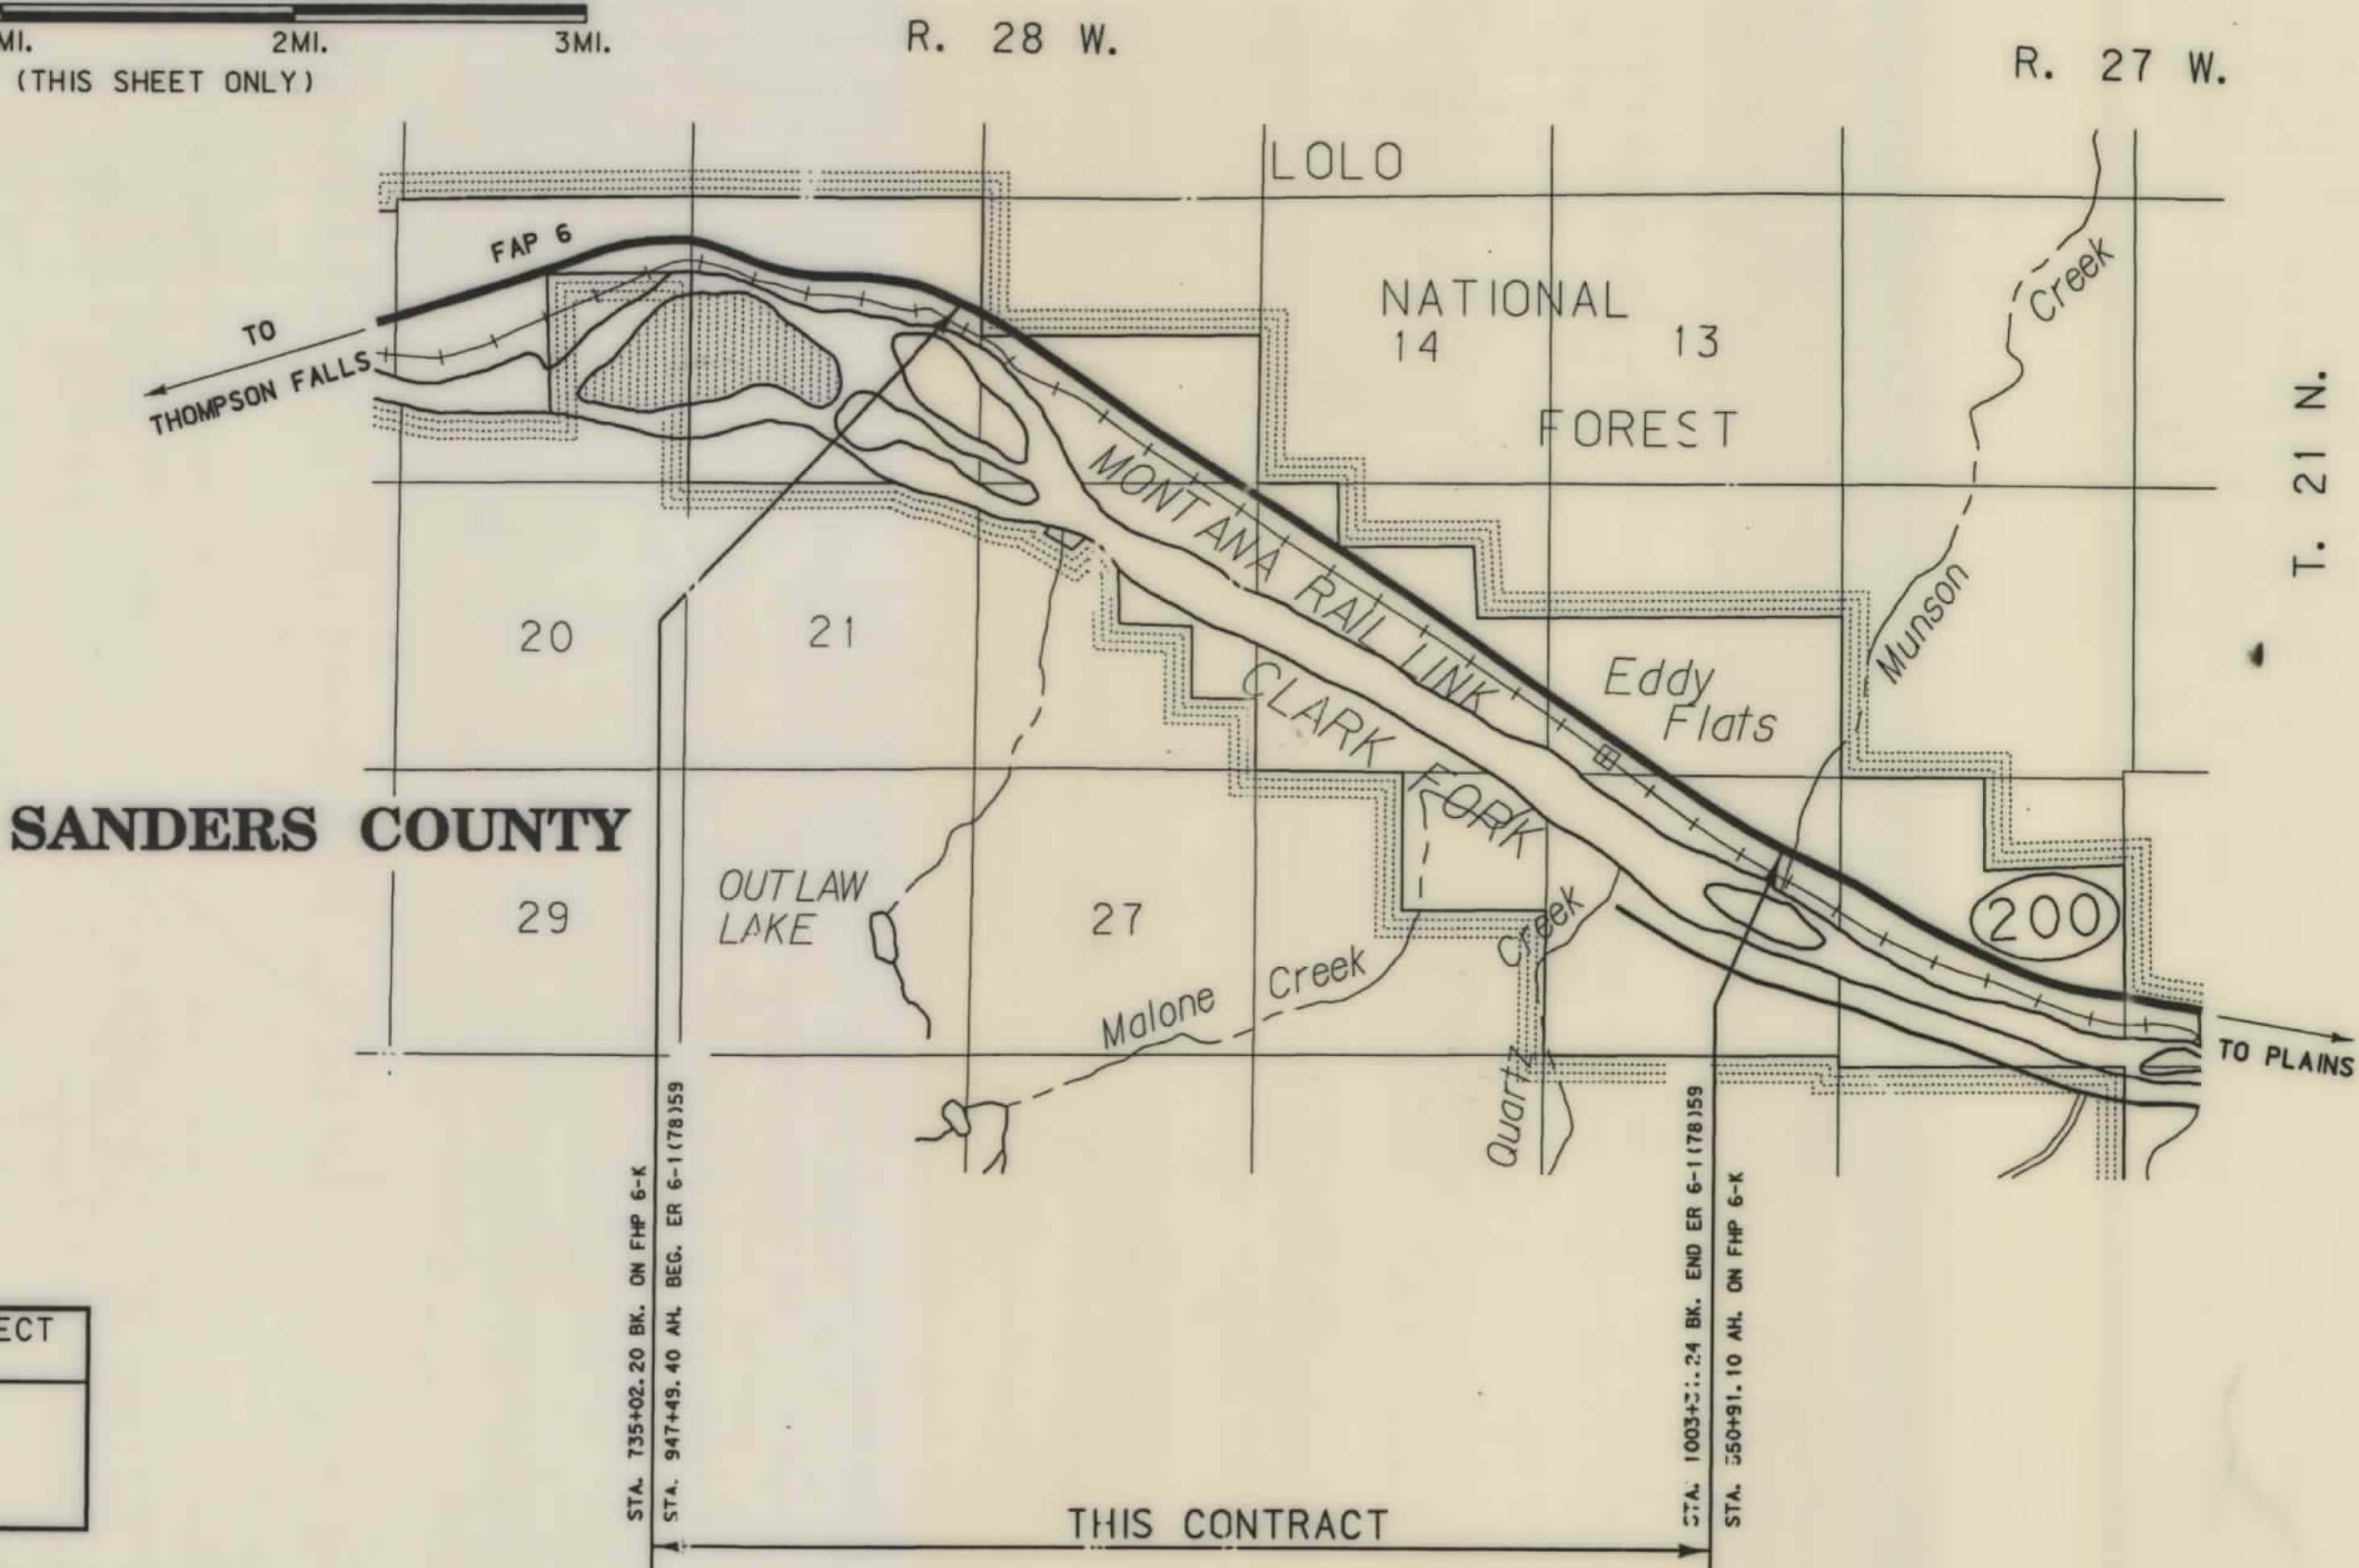

APPROVED RIGHT-OF-WAY PLAT

FOREST ENGINEER _____ DATE _____

REVISION DATES

FHWA APPROVAL

SEE SHEET NO. 2 FOR OWNERSHIP
NAMES, ADDRESSES, AREAS, ETC.

THE BEARING SOURCE FOR THIS PROJECT IS BASED
ON CONTROL TRAVERSE POINTS 59A & 59B WHICH IS
N52° 35' 46" E

FHWA/DOT APPROVAL 12-22-97

MAP REVISED

ASSOCIATED PROJECT ID.

ER 6-1(78)59

RELATED PROJECTS

NONE

NOTES: 1. ALL MEASUREMENTS ARE METRIC EXCEPT AS NOTED

MONTANA
CADD

3

2

OWNERSHIP																				
PARCEL	NAME	ADDRESS	TOTAL	AREA	GROSS R/W AREA		EX. EASE. AREA		NET AREA		REMAINDER				CONST. PMT. AREA		EASE. AREA		SHEET NO.	
			METRIC	ENGLISH	METRIC	ENGLISH	METRIC	ENGLISH	METRIC	ENGLISH	LEFT		RIGHT		METRIC	ENGLISH	METRIC	ENGLISH		
											METRIC	ENGLISH	METRIC	ENGLISH						
1	NFSL			200 Ac. +	0.103 ha	0.25 AC			0.103 ha	0.25 AC		200 Ac. +							3, 4	
2	LESLIE L. & VIOLET A. HODGES	5825 HWY 200, THOMPSON FALLS, MT 59873-9418	23.876 ha	59 AC	0.732 ha	1.81 AC			0.732 ha	1.81 AC	23.144 ha	57.19 AC			0.012 ha	0.03 AC	0.048 ha	0.12 AC	4 & 5	
3	KENNETH B. & FRED A. BENSON, ET AL	525 N. GILBERT ST. SP 106 ANAHEIM, CA.	30.351 ha	75 AC	0.087 ha	0.21 AC			0.087 ha	0.21 AC	30.264 ha	74.78 AC							5 & 6	
	c/d MYRTLE L. DILLICK	92801-5029																		
4	MARK A. & CAROL LANZ	6162 HWY 200, THOMPSON FALLS, MT., 59873-9418	0.607 ha	1.5 AC	0.040 ha	0.10 AC			0.040 ha	0.10 AC	0.567 ha	1.40 AC							6	
5	PAUL D. LANZ	6049 HWY 200, THOMPSON FALLS, MT 59873-9418	10.319 ha	25.5 AC	0.126 ha	0.31 AC			0.126 ha	0.31 AC	10.193 ha	25.19 AC							6 & 7	
	REVOCABLE LIVING TRUST, ET AL																			
6	PAUL D. LANZ	6049 HWY 200, THOMPSON FALLS, MT 59873-9418	4.249 ha	10.5 AC	0.108 ha	0.27 AC			0.108 ha	0.27 AC	4.141 ha	10.23 AC							7	
	REVOCABLE LIVING TRUST, ET AL																			
7	HERBERT W. & JUANITA N. STOBIE	6085 HWY 200, THOMPSON FALLS, MT 59873-9418	13.759 ha	34 AC	0.063 ha	0.16 AC			0.063 ha	0.16 AC	13.696 ha	33.84 AC					* 0.003 ha	* 0.01 AC	7 & 8	
	c/d TWILA RAINES																			
8	CARL D. & MILDRED A. MCINTYRE	1416 BLUEBIRD LN., BOZEMAN, MT 59715-9274	0.445 ha	1.1 AC	0.017 ha	0.04 AC			0.017 ha	0.04 AC	0.428 ha	1.06 AC					* 0.003 ha	* 0.01 AC	7 & 8	
9	HERBERT W. & JUANITA N. STOBIE	6167 HWY 200, THOMPSON FALLS, MT 59873-9418	93.887 ha	232 AC	0.307 ha	0.76 AC			0.307 ha	0.76 AC	93.580 ha	231.24 AC							8, 9 & 10	
10	LEWIS G. BLACK & VORA F. BLACK	6169 MONTANA HWY 200, THOMPSON FALLS, MT 59873	FOR NEGOTIATIONS ONLY																	10
11	CHRISTOPHER H. STOBIE, ET AL	P.O. BOX 1586, THOMPSON FALLS, MT 59873	FOR NEGOTIATIONS ONLY																	10
12	GERARD A. & JANEL M. DERY	1000 DOCKSIDE DR. #417, HUNTSVILLE, AL 35824-1409	42.775 ha	105.7 AC	0.315 ha	0.78 AC			0.315 ha	0.78 AC	42.460 ha	104.92 AC							10 & 11	
13	MONTANA RAIL LINK	101 INTERNATIONAL WAY, MISSOULA, MT. 59802			5.715 ha	14.12 AC	12.630 ha	31.22 AC	5.715 ha	14.12 AC					2.981 ha	7.36 AC			3 - 11	
14	SANDERS COUNTY	THOMPSON FALLS, MT			1.459 ha	3.61 AC	1.459 ha	3.61 AC											3 - 8	
15	NFSL			200 Ac. +	0.017 ha	0.04 AC			0.017 ha	0.04 AC									7	
16	NFSL			200 Ac. +	0.151 ha	0.37 AC			0.151 ha	0.37 AC									11	

LIMITED ACCESS RESOLUTION

THAT THERE SHALL BE NO DIRECT ACCESS TO, FROM OR ACROSS SAID HIGHWAY FACILITY BEGINNING AT STA. 947+49.40 ON THE RIGHT AND ENDING AT STA. 10003+31.25 ON THE RIGHT EXCEPT AS FOLLOWS:

1. PUBLIC ROAD APPROACHES

- A. ON THE RIGHT OR SIDE FROM STA. TO STA. , NO MORE THAN PUBLIC APPROACHES, NO PUBLIC APPROACHES.
- B. ON THE LEFT OR SIDE FROM STA. TO STA. , NO MORE THAN PUBLIC APPROACHES.

PUBLIC APPROACHES UP TO THESE LIMITS MAY BE CONSTRUCTED NOW OR IN THE FUTURE. THOSE APPROACHES ADDED AT A LATER DATE WILL REQUIRE THE APPROVAL OF THE LOCAL PLANNING AGENCY HAVING JURISDICTION OVER THE AREA, THE BOARD OF COUNTY COMMISSIONERS, AND THE DEPARTMENT OF HIGHWAYS.

2. PRIVATE ROAD APPROACHES (MOVABLE)

- A. FOR THE LOCATION LIMITS OF MOVABLE APPROACHES, SEE INDIVIDUAL PLAN SHEETS.
- B. MOVABLE HIGHWAY APPROACHES MAY BE RELOCATED BETWEEN THE SPECIFIED HIGHWAY SURVEY STATIONS BY THE GRANTORS(S) OR SUCCESSOR(S) IN INTEREST AFTER INITIAL CONSTRUCTION. BEFORE RECONSTRUCTION, A ROAD APPROACH PERMIT SHALL BE OBTAINED FROM THE MDOH DISTRICT OFFICE.

3. PRIVATE ROAD APPROACHES (JOINT-USE)

- A. FOR LOCATION OF JOINT-USE APPROACHES, SEE INDIVIDUAL PLAN SHEETS.
- B. JOINT-USE APPROACHES MAY NOT BE RELOCATED AFTER INITIAL CONSTRUCTION UNLESS THE OWNERS OF ALL PROPERTIES SERVED BY THE JOINT-USE APPROACH AT THE TIME OF THE PROPOSED CHANGE AGREE, IN WRITING, TO IT'S RELOCATION.
- C. BEFORE RECONSTRUCTION, A ROAD APPROACH PERMIT COVERING THE JOINT-USE APPROACH PROPOSED LOCATION MUST BE OBTAINED FROM THE MDOH DISTRICT OFFICE. THE APPLICATION FOR THE PERMIT MUST BE SIGNED BY ALL PROPERTY OWNERS SERVED BY THE APPROACH.

PRIVATE ACCESS RIGHTS WILL BE ACQUIRED BY PURCHASE. NO ADDITIONAL PRIVATE APPROACHES WILL BE ALLOWED AFTER THE PURCHASE OF ACCESS RIGHTS, EXCEPT FOR FARM FIELD APPROACHES AS PROVIDED IN "4" BELOW.

4. FIELD ROAD APPROACHES

PRIVATE FIELD APPROACHES MAY BE ALLOWED FOR ACCESS TO FARM FIELDS. THE AGREEMENT ALLOWING SUCH APPROACHES MUST LIMIT THE USE SERVED TO THE FARM FIELD ACCESS. FARM FIELD APPROACHES WILL BE ALLOWED BY REVOCABLE PERMITS ISSUED BY THE DEPARTMENT OF HIGHWAYS.

GRID STATE PLANE COORDINATES

This is a State Plane Coordinate Project, all dimensions, distances and areas on this project are grid, except for the existing R/W width, which is RECORD. The combination scale factor is 0.99932516.

- NOTES: 1. ALL MEASUREMENTS ARE METRIC EXCEPT AS NOTED
2. THE PROPOSED R/W LINE WHERE A SPIRAL CURVE TRANSITION IS USED IS A CHORD RATHER THAN A CONCENTRIC CURVE.

* 0.003 ha (0.001 Ac.) Access Easement to be acquired in the name of Parcel 8, Carl D. & Mildred A. McIntyre

* 0.003 ha (0.001 Ac.) Access Easement to be acquired in the name of Parcel 7, Herbert W. & Juanita N. Stobie c/d Twila Raines

STATE	RIGHT OF WAY ID.	SHEET NO.	TOTAL SHEETS
MONTANA	ER 6-1(78)59	2	11

PROJECT NUMBER 3334-078
MT 200 ROAD REPAIRS

CONSTRUCTION LIMITS: CUT SECTION TOE OF FILL TOP OF CUT L. DITCH BOTTOM

FHWA/DOT APPROVAL 12-22-97

MAP REVISED 12-29-97 2-20-98 3-2-98 3-18-98 4-27-98 9-1-99

MONTANA DEPARTMENT OF TRANSPORTATION

RIGHT OF WAY PLAN SANDERS COUNTY

SCALE 1:1000

0 50M 100M


SEE SHEET NO. 2 FOR OWNERSHIP NAMES, ADDRESSES, AREAS, ETC.

[illegible]

(1) MOVABLE ROAD APPROACHES MAY BE RELOCATED BETWEEN THE SPECIFIED STATIONS AFTER THE INITIAL RECONSTRUCTION. A PERMIT MUST BE OBTAINED FROM THE MDOT OFFICE IN

(2) JOINT-USE ROAD APPROACH RELOCATIONS
"RESTRICTED". (SEE LIMITED ACCESS
RESOLUTION, SHEET NO. .)

STATE	RIGHT OF WAY ID.	SHEET NO.	TOT. SHEET
MONTANA	ER 6-1(78)59	3	11
PROJECT NUMBER 3334-078			
MT 200 ROAD REPAIRS			

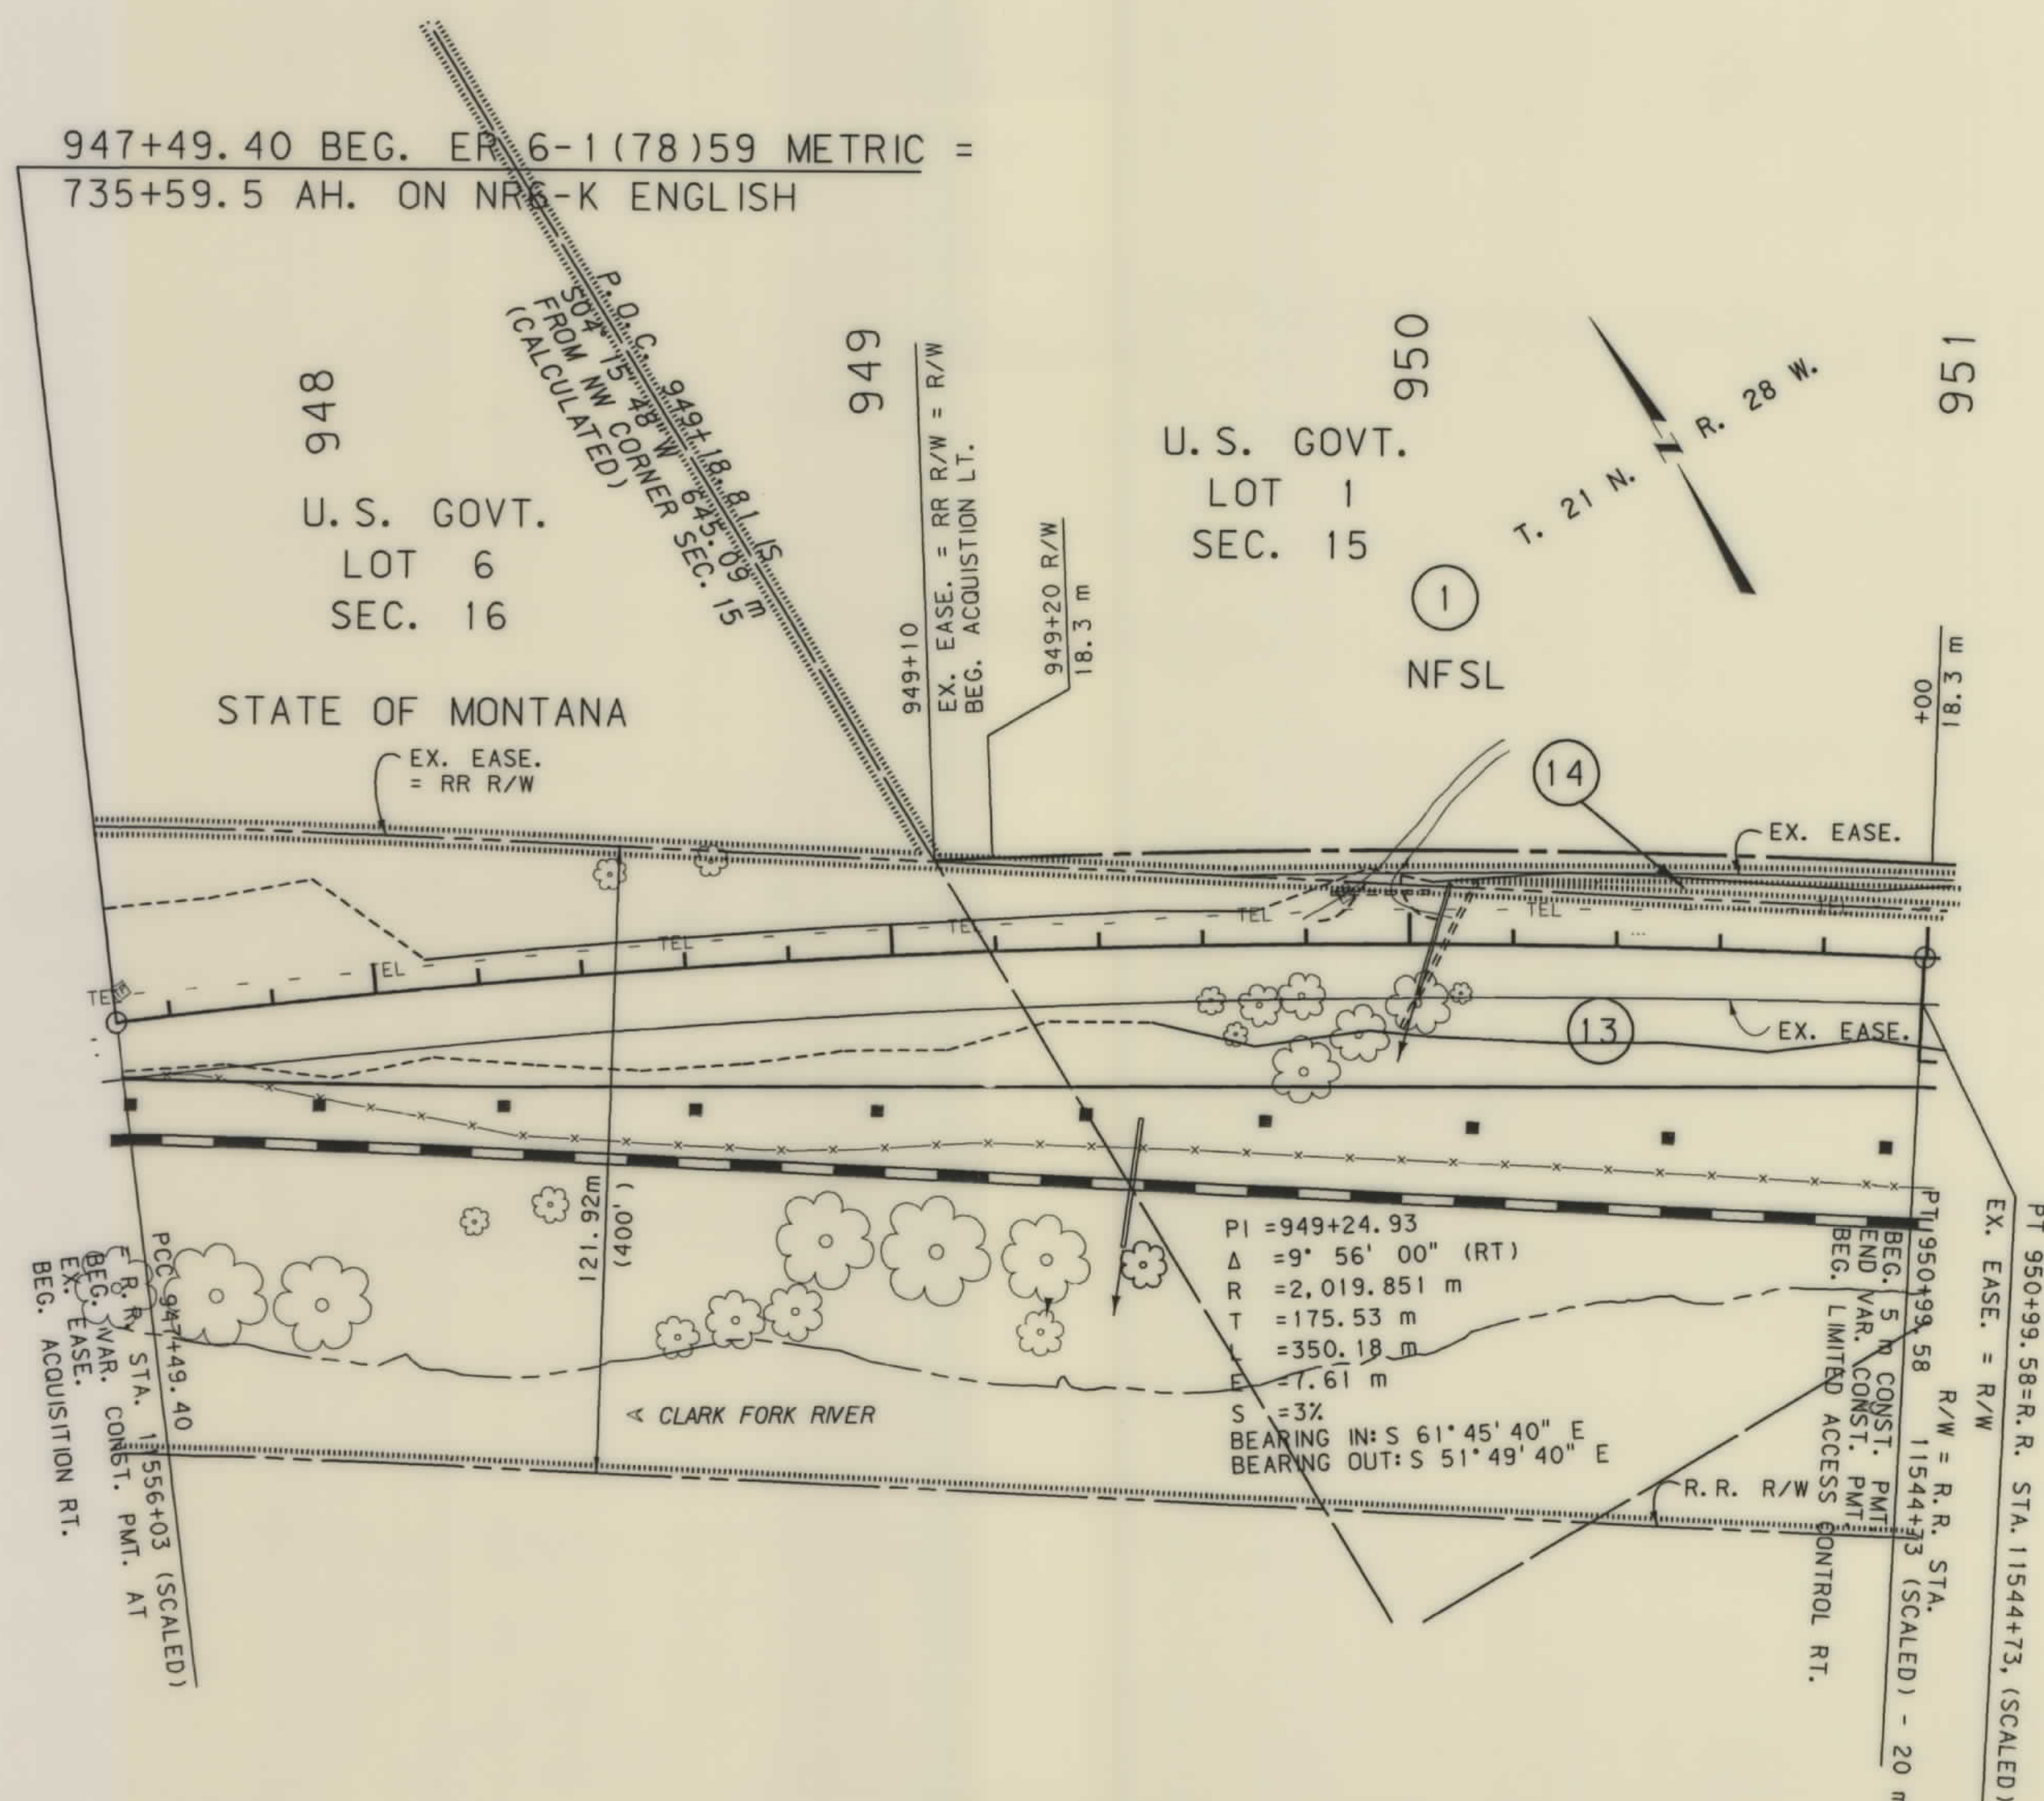

GRID STATE PLANE COORDINATES

This is a State Plane Coordinate Project, all dimensions, distances and areas on this project are grid, except for the existing R/W width, which is RECORD. The combination scale factor is 0.99932516.

NOTES: 1. ALL MEASUREMENTS ARE METRIC EXCEPT AS NOTED
2. THE PROPOSED R/W LINE WHERE A SPIRAL CURVE TRANSITION IS USED IS A CHORD RATHER THAN A CONCENTRIC CURVE.

BACKSLOPE LIMITS INCLUDE ROUNDING
CONSTRUCTION LIMITS:


CUT SECTION
TOE OF FILL

TOP OF CUT
DITCH BOTTOM


FHWA/DOT APPROVAL	12-22-97
MAP REVISED	2-20-98 3-2-98

MONTANA
DEPARTMENT OF TRANSPORTATION

RIGHT OF WAY PLAN
SANDERS COUNTY
SCALE 1:1000

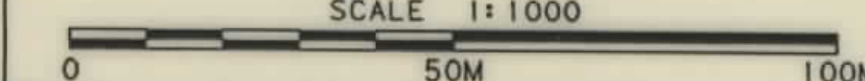

C:\WORK\3334\0117.mxd 12/19/98 08:07:04

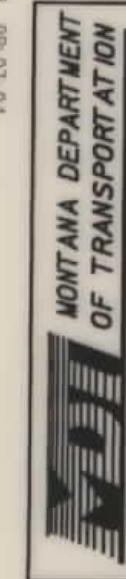

RDROW


MONTANA
CADD

3
1

SEE SHEET NO. 2 FOR OWNERSHIP NAMES, ADDRESSES, AREAS, ETC.

STATE	RIGHT OF WAY ID.	SHEET NO.	TOTAL SHEETS
MONTANA	ER 6-1(78)59	4	11
PROJECT NUMBER 3334-078			
MT 200 ROAD REPAIRS			

P.O.T. 952+00 IS S12°22'45"E
829.88 m FROM THE NW
CORNER OF SECTION 15. (FOUND STONE)

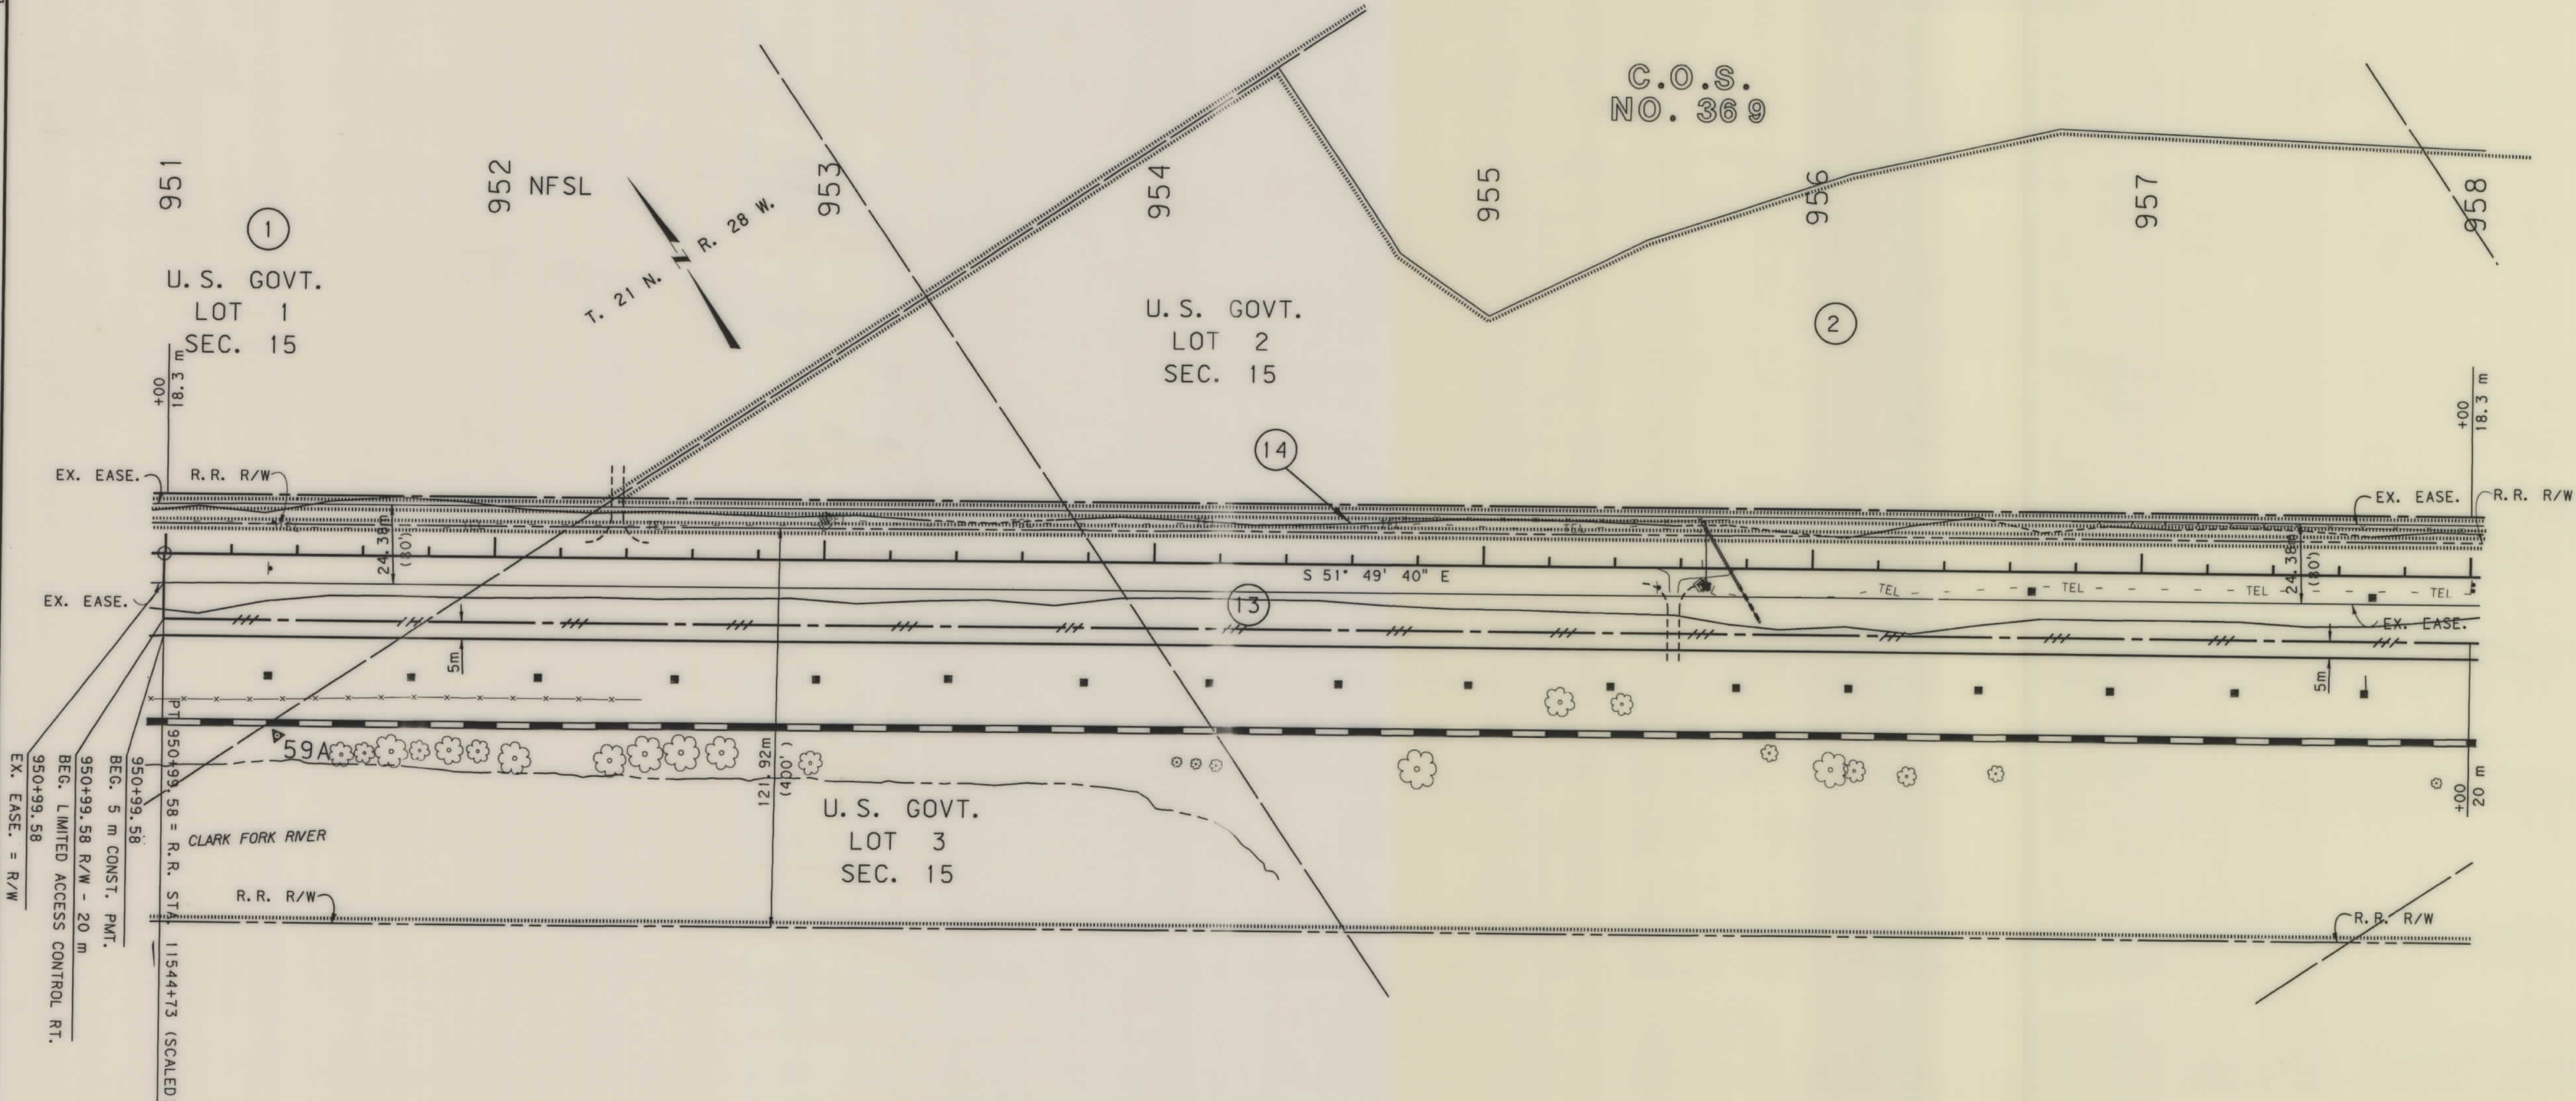

GRID STATE PLANE COORDINATES

This is a State Plane Coordinate Project, all dimensions, distances and areas on this project are grid, except for the existing R/W width, which is RECORD. The combination scale factor is 0.99932516.

- NOTES: 1. ALL MEASUREMENTS ARE METRIC EXCEPT AS NOTED
2. THE PROPOSED R/W LINE WHERE A SPIRAL CURVE TRANSITION IS USED IS A CHORD RATHER THAN A CONCENTRIC CURVE.

BACKSLOPE LIMITS INCLUDE ROUNDING	
CONSTRUCTION LIMITS:	
CUT SECTION	TOE OF FILL
FHWA/DOT APPROVAL 12-22-97	
MAP REVISED 12-29-97 2-20-98 3-2-98	

MONTANA
DEPARTMENT OF TRANSPORTATION

RIGHT OF WAY PLAN
SANDERS COUNTY
SCALE 1:1000

0 50M 100M

ER 6-1(78)59 SHT 4 OF 11

SEE SHEET NO. 2 FOR OWNERSHIP NAMES, ADDRESSES, AREAS, ETC.


STATE	RIGHT OF WAY ID.	SHEET NO.	TOTAL SHEETS
MONTANA	ER 6-1(78)59	7	11
PROJECT NUMBER 3334-078			
MT 200 ROAD REPAIRS			

MONTANA DEPARTMENT OF TRANSPORTATION

RDROW

MONTANA CADD

3
1

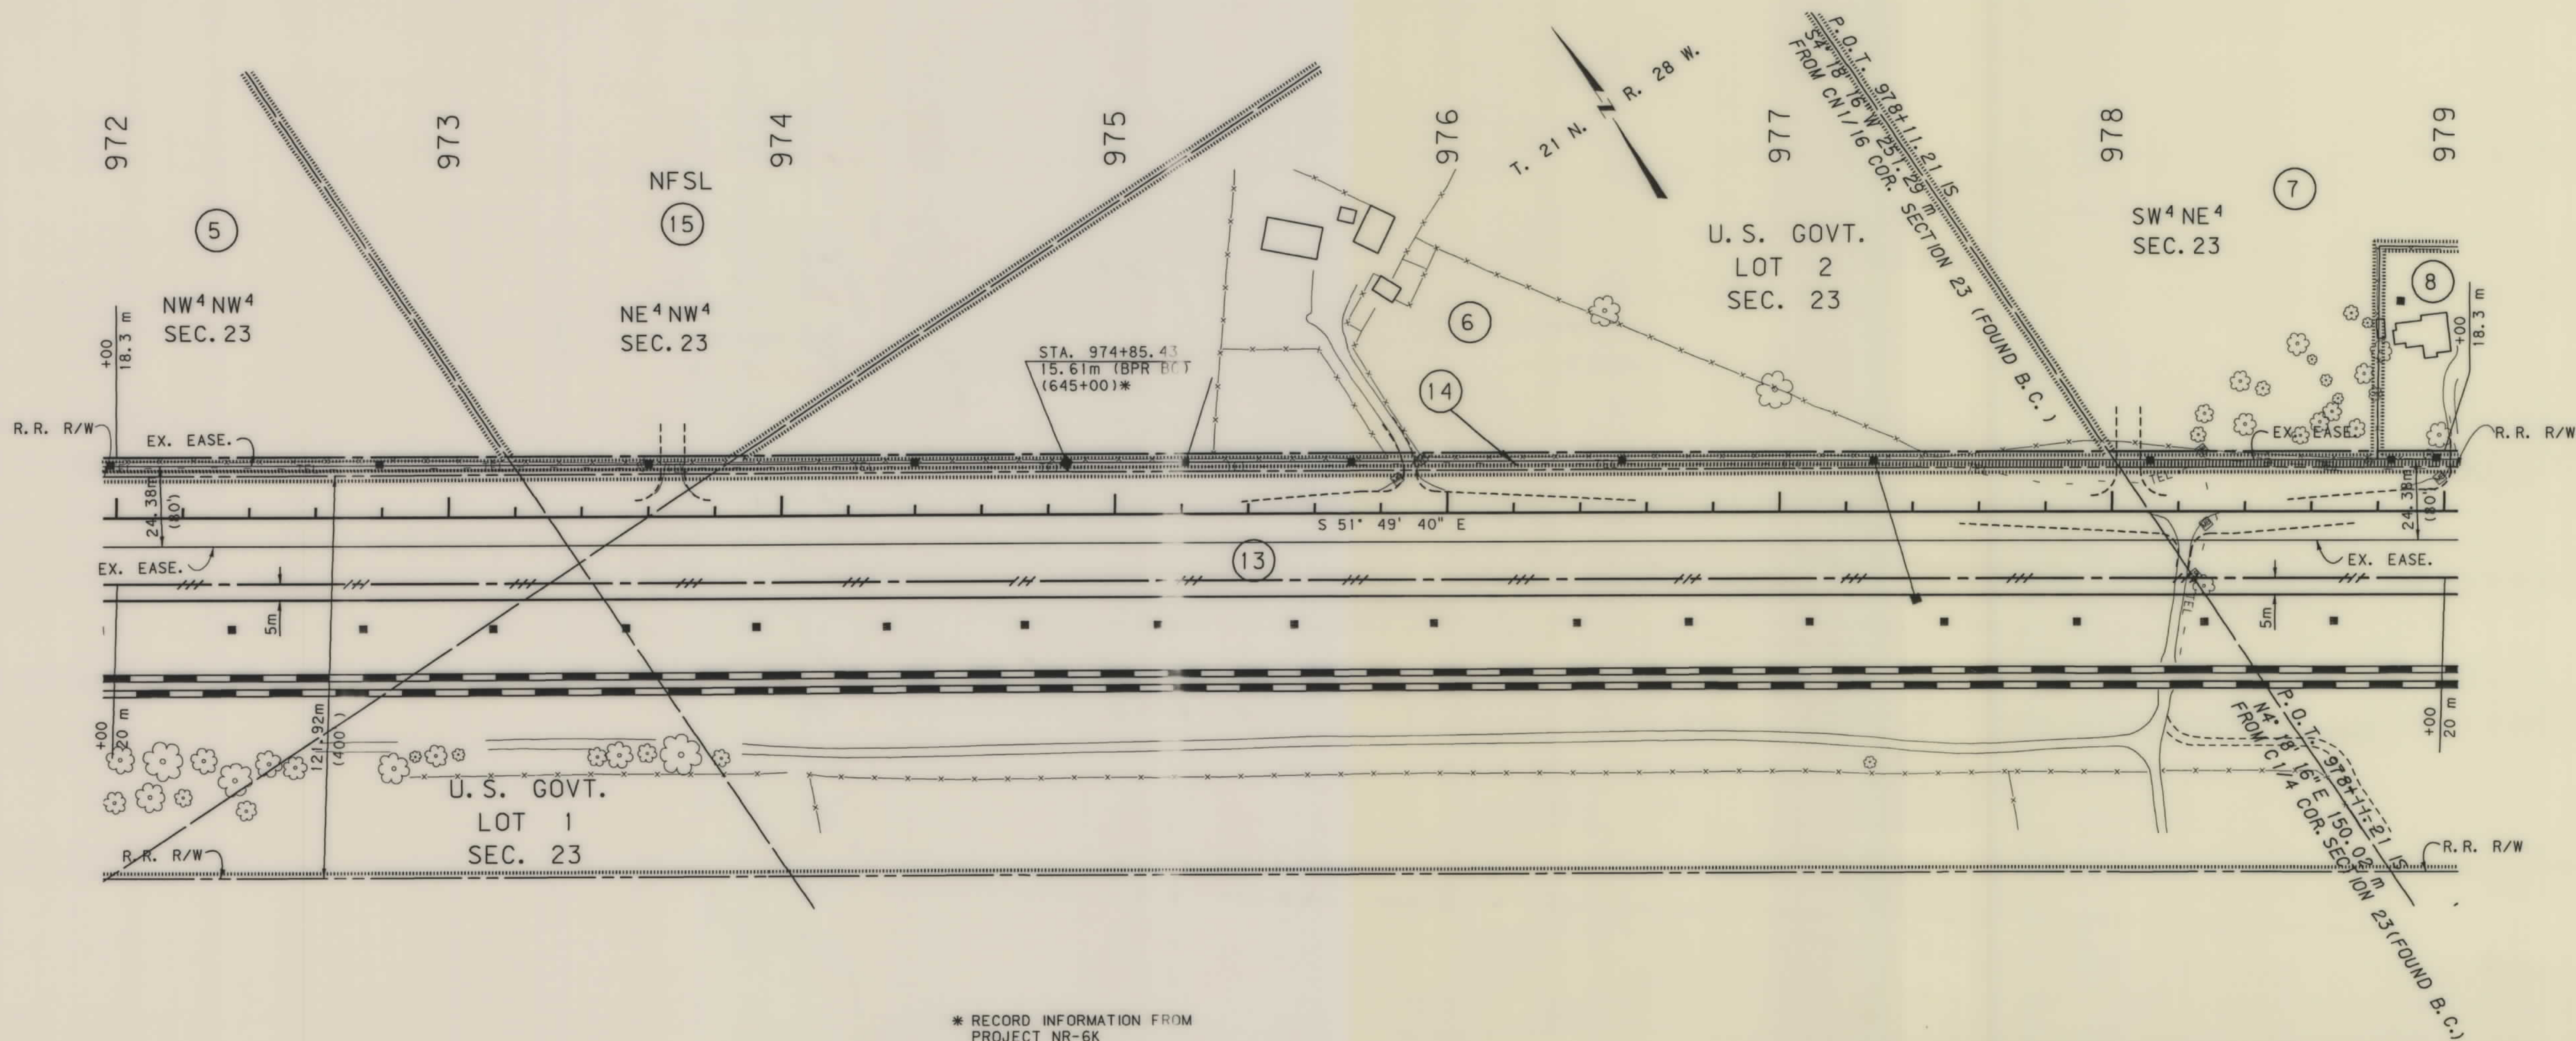

* RECORD INFORMATION FROM
PROJECT NR-6K

GRID STATE PLANE COORDINATES

This is a State Plane Coordinate Project, all dimensions, distances and areas on this project are grid, except for the existing R/W width, which is RECORD. The combination scale factor is 0.99932516.

- NOTES: 1. ALL MEASUREMENTS ARE METRIC EXCEPT AS NOTED
2. THE PROPOSED R/W LINE WHERE A SPIRAL CURVE TRANSITION IS USED IS A CHORD RATHER THAN A CONCENTRIC CURVE.

BACKSLOPE LIMITS INCLUDE ROUNDING	TOP OF CUT
CONSTRUCTION LIMITS:	CUT SECTION
	TOE OF FILL
FHWA/DOT APPROVAL	12-22-97
MAP REVISED	2-20-98 3-2-98

MONTANA
DEPARTMENT OF TRANSPORTATION

RIGHT OF WAY PLAN
SANDERS COUNTY
SCALE 1:1000

0 50M 100M

SEE SHEET NO. 2 FOR OWNERSHIP NAMES, ADDRESSES, AREAS, ETC.


STATE	RIGHT OF WAY ID.	SHEET NO.	TOTAL SHEETS
MONTANA	ER 6-1(78)59	10	11
PROJECT NUMBER 3334-078			
MT 200 ROAD REPAIRS			

MONTANA DEPARTMENT OF TRANSPORTATION

RDROW

MONTANA CADD

3
1

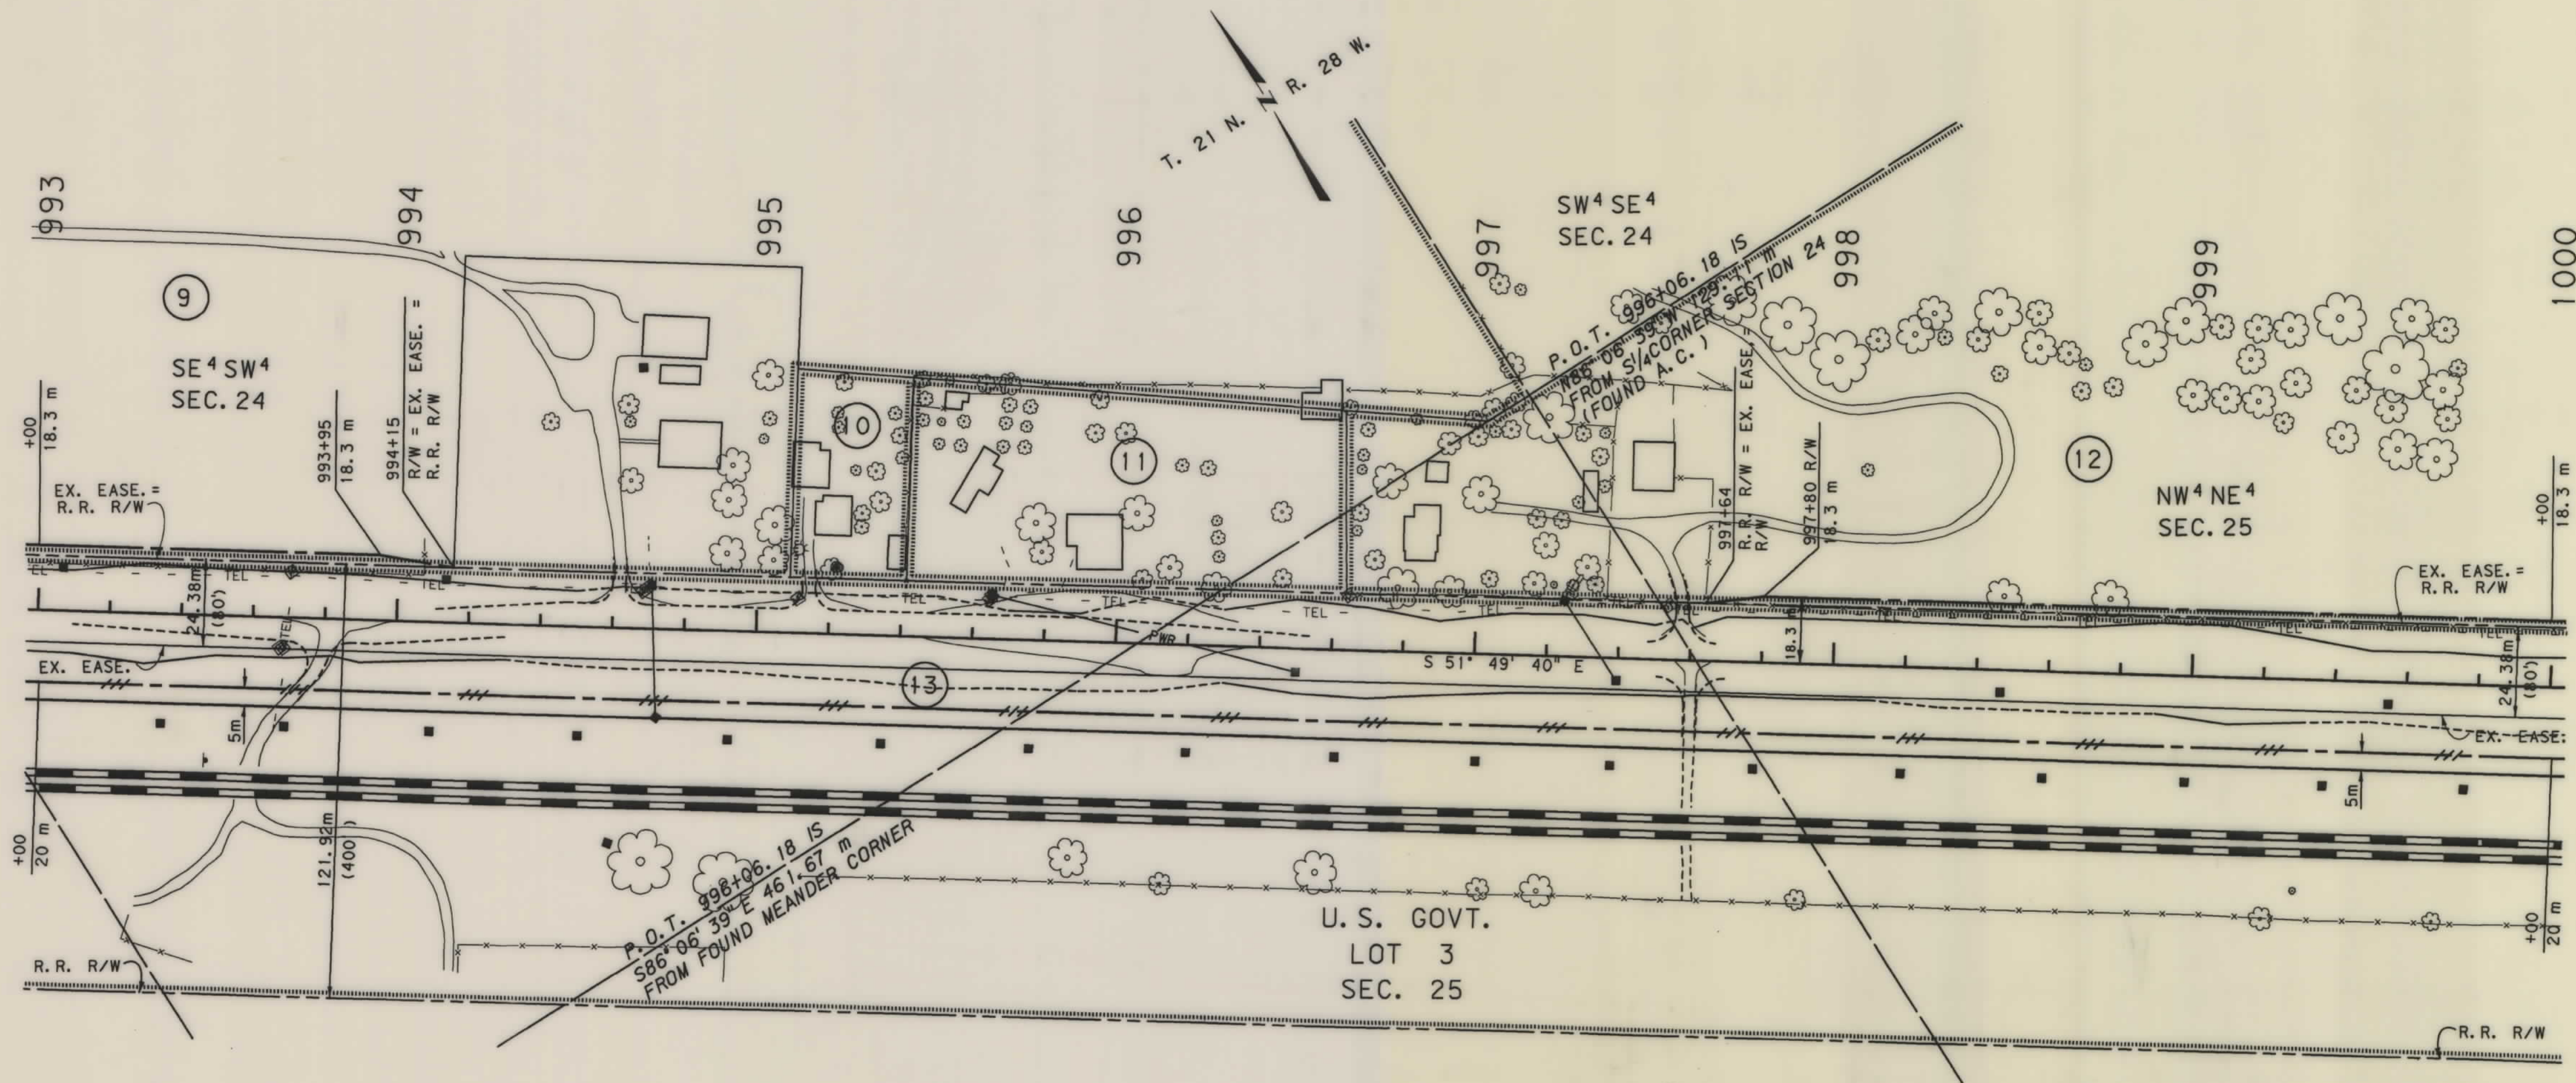

GRID STATE PLANE COORDINATES

This is a State Plane Coordinate Project, all dimensions, distances and areas on this project are grid, except for the existing R/W width, which is RECORD. The combination scale factor is 0.99932516.


- NOTES: 1. ALL MEASUREMENTS ARE METRIC EXCEPT AS NOTED
2. THE PROPOSED R/W LINE WHERE A SPIRAL CURVE TRANSITION IS USED IS A CHORD RATHER THAN A CONCENTRIC CURVE.

BACKSLOPE LIMITS INCLUDE ROUNDING	TOP OF CUT
CONSTRUCTION LIMITS:	CUT SECTION
	TOE OF FILL
FHWA/DOT APPROVAL	12-22-97
MAP REVISED	

MONTANA DEPARTMENT OF TRANSPORTATION
RIGHT OF WAY PLAN SANDERS COUNTY
SCALE 1:1000
0 50M 100M

SEE SHEET NO. 2 FOR OWNERSHIP NAMES, ADDRESSES, AREAS, ETC.

STATE	RIGHT OF WAY ID.	SHEET NO.	TOTAL SHEETS
MONTANA	ER 6-1(78)59	11	11
PROJECT NUMBER 3334-078			
MT 200 ROAD REPAIRS			

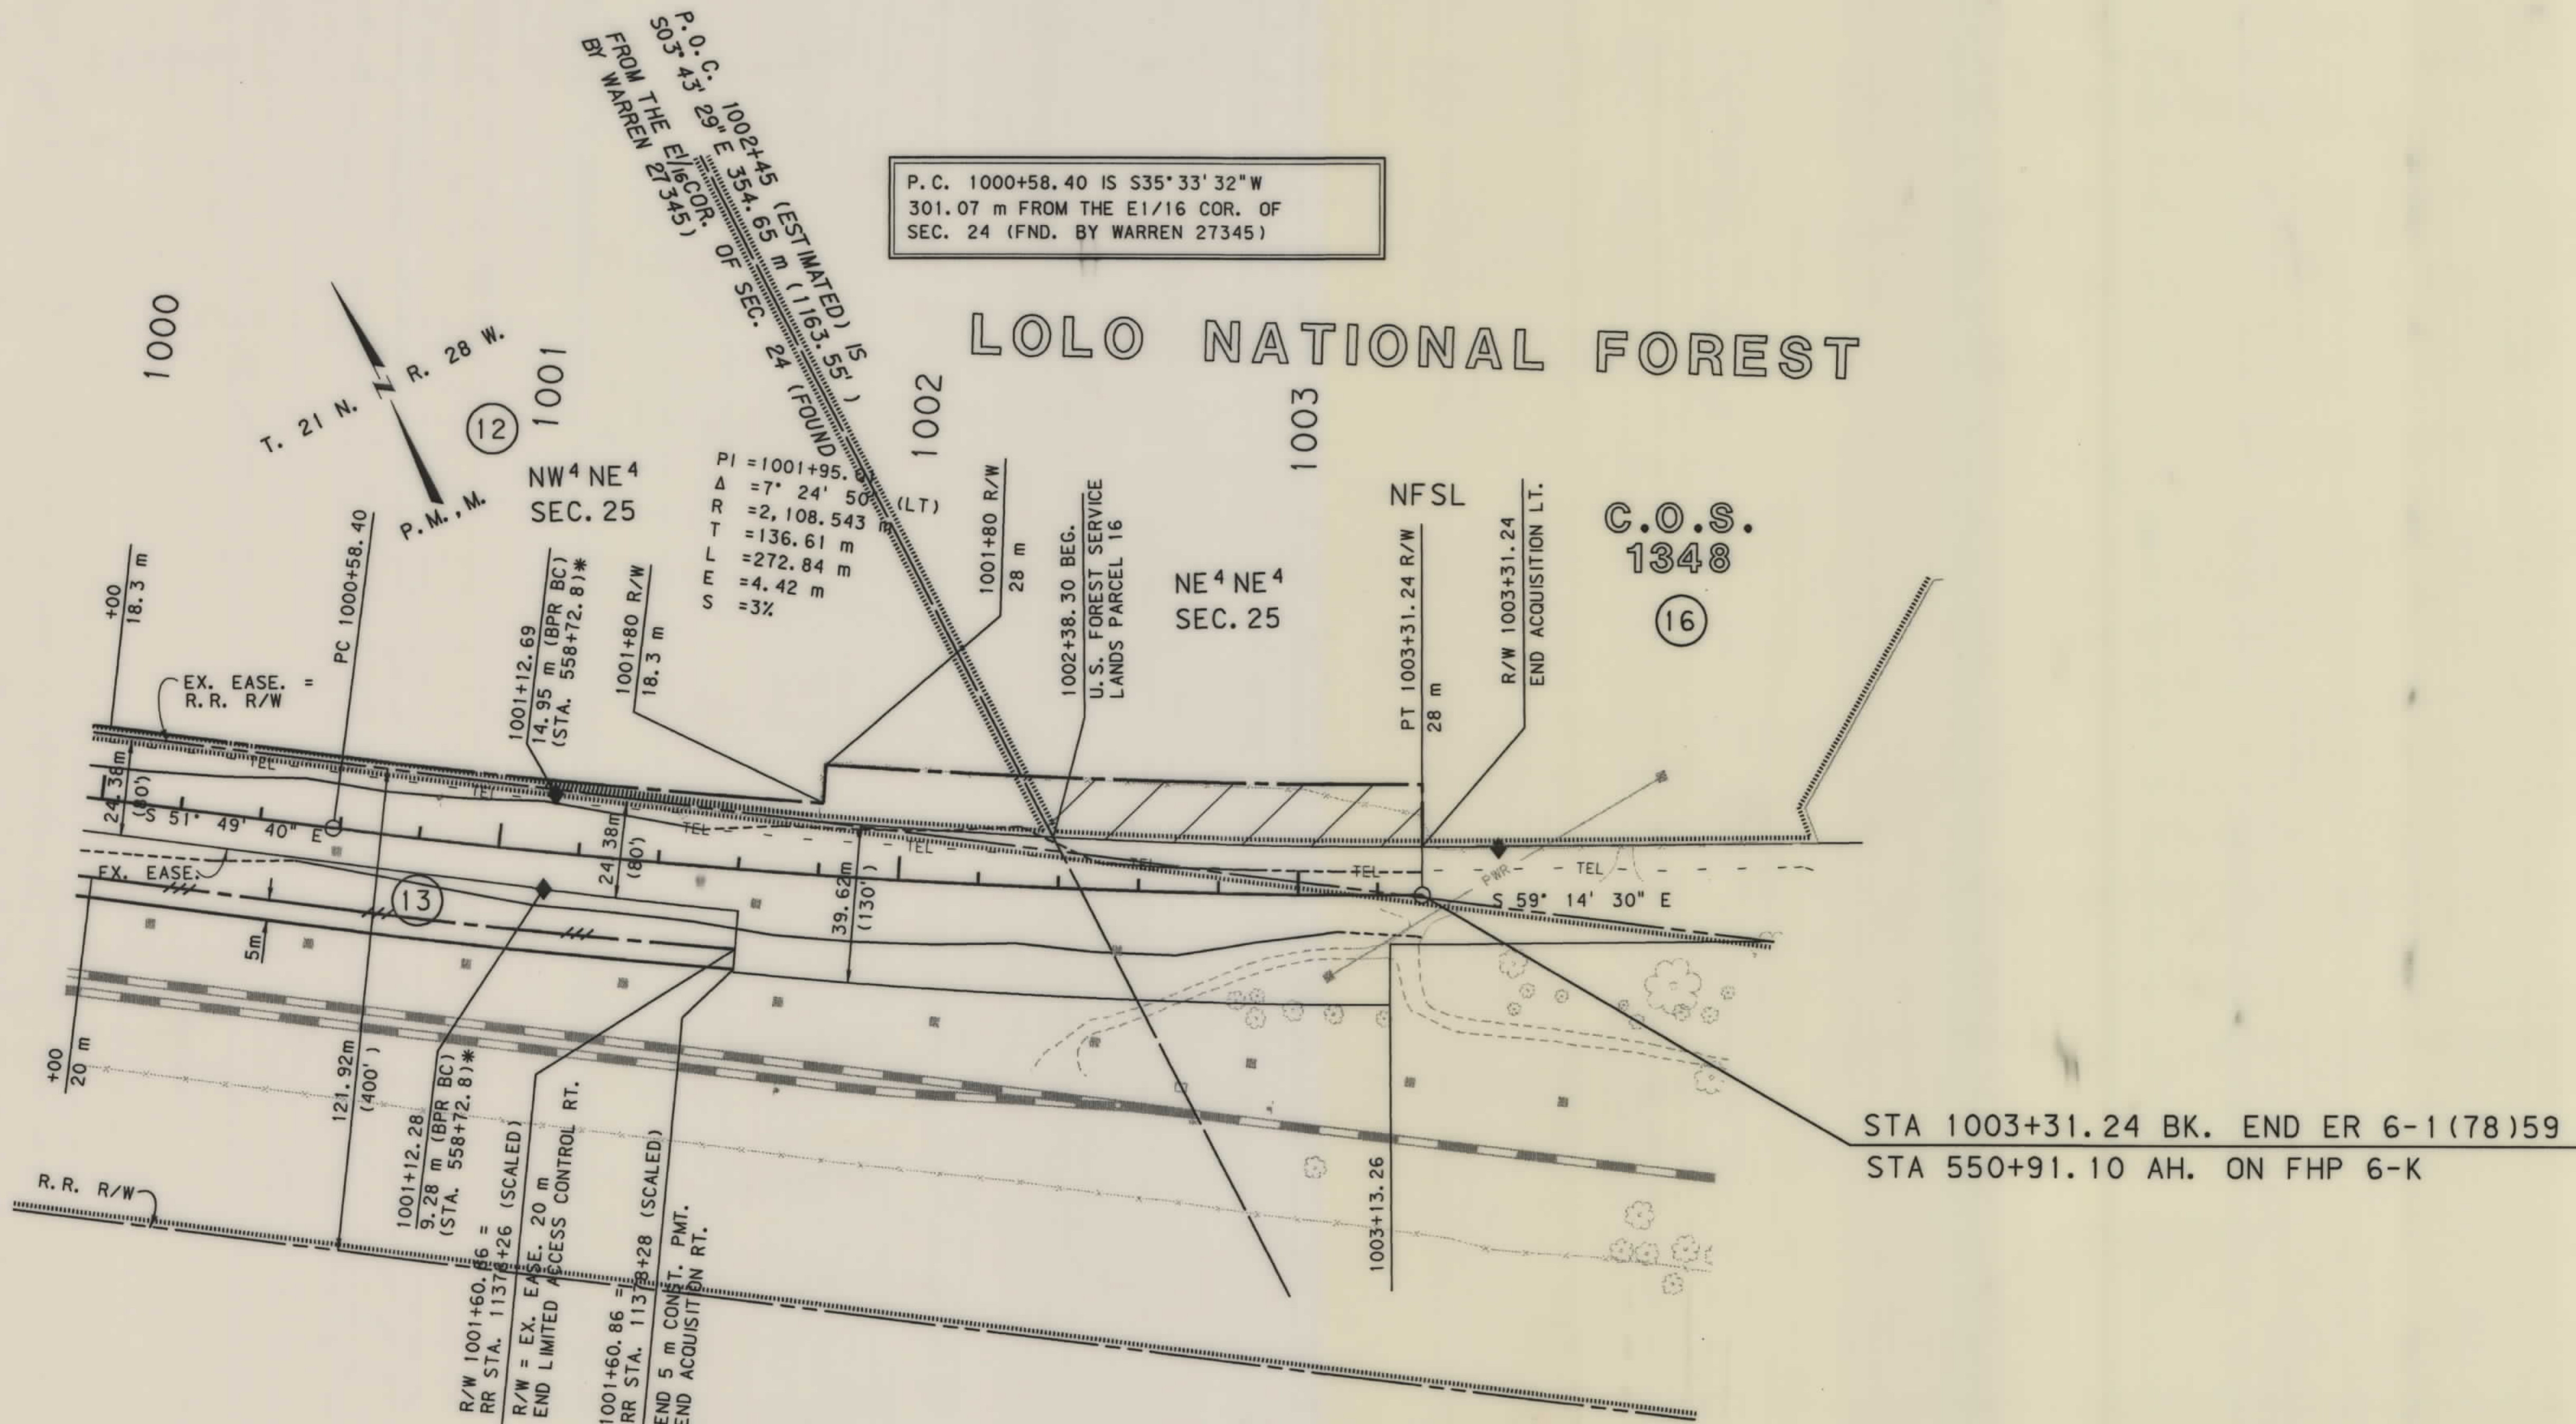

* RECORD INFORMATION FROM
PROJECT NR-6K

GRID STATE PLANE COORDINATES

This is a State Plane Coordinate Project, all dimensions, distances and areas on this project are grid, except for the existing R/W width, which is RECORD. The combination scale factor is 0.99932516.

- NOTES: 1. ALL MEASUREMENTS ARE METRIC EXCEPT AS NOTED
2. THE PROPOSED R/W LINE WHERE A SPIRAL CURVE TRANSITION IS USED IS A CHORD RATHER THAN A CONCENTRIC CURVE.

BACKSLOPE LIMITS INCLUDE ROUNDING	CUT SECTION
CONSTRUCTION LIMITS	TOE OF FILL
FHWA/DOT APPROVAL	12-22-97
MAP REVISED	

MONTANA DEPARTMENT OF TRANSPORTATION
RIGHT OF WAY PLAN SANDERS COUNTY
SCALE 1:1000
0 50M 100M