


PLANS
NOT
TO
SCALE

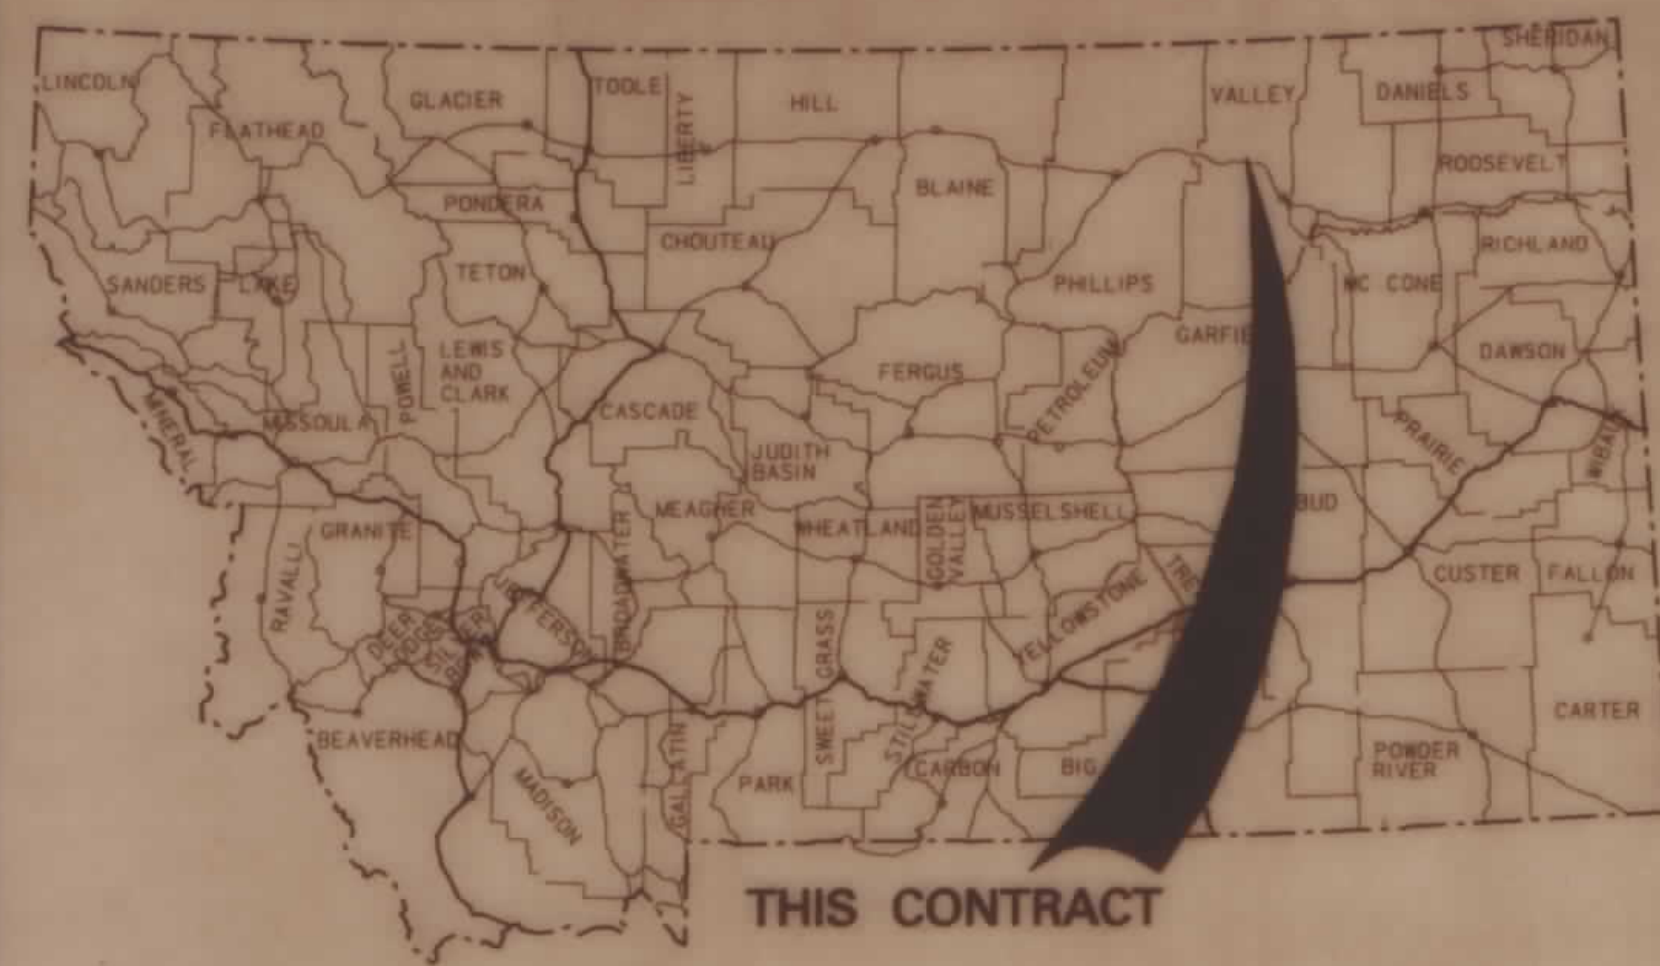


THIS CONTRACT

STATE OF MONTANA
DEPARTMENT OF TRANSPORTATION
HIGHWAYS DIVISION
RIGHT OF WAY PLAN OF
FEDERAL AID PROJECT F 1-9(24)516
HINSDALE - EAST
VALLEY COUNTY

9.9 MILES

CONVENTIONAL SIGNS

- PROPOSED RIGHT OF WAY LINE
- EXISTING RIGHT OF WAY LINE
- RAILROAD RIGHT OF WAY LINE
- CENTERLINE (C) OR PROJECTED LINE
- STK'D CENTERLINE
- SECTION LINE
- OWNERSHIP BOUNDARY
- FULL ACCESS CONTROL
- LIMITED ACCESS CONTROL
- EXISTING ACCESS CONTROL
- PRESENT TRAVELED WAY (P.T.W.)
- FENCE LINE
- EXISTING GUARDRAIL
- PROPOSED GUARDRAIL
- GATE IN FENCE
- CATTLE GUARD: EXIST. - PROPOSED
- SECTION CORNER
- 1/4 SECTION CORNER
- CLOSING CORNER
- MEANDER CORNER
- CENTER OF SECTION
- RIGHT OF WAY MONUMENT
- PROPERTY CORNER PIN
- POWER POLE IN PLACE
- TELEPHONE POLE IN PLACE
- TELEGRAPH POLE IN PLACE
- LIGHT POLE
- PROPOSED CULVERT
- EXISTING CULVERT
- OUTLET DITCH
- INLET DITCH
- EXISTING DITCH
- CHANNEL CHANGES
- DITCH BLOCK
- RIPRAP
- BRIDGES
- RAILROADS
- PARCEL NUMBERS
- APPROACH: EXIST.

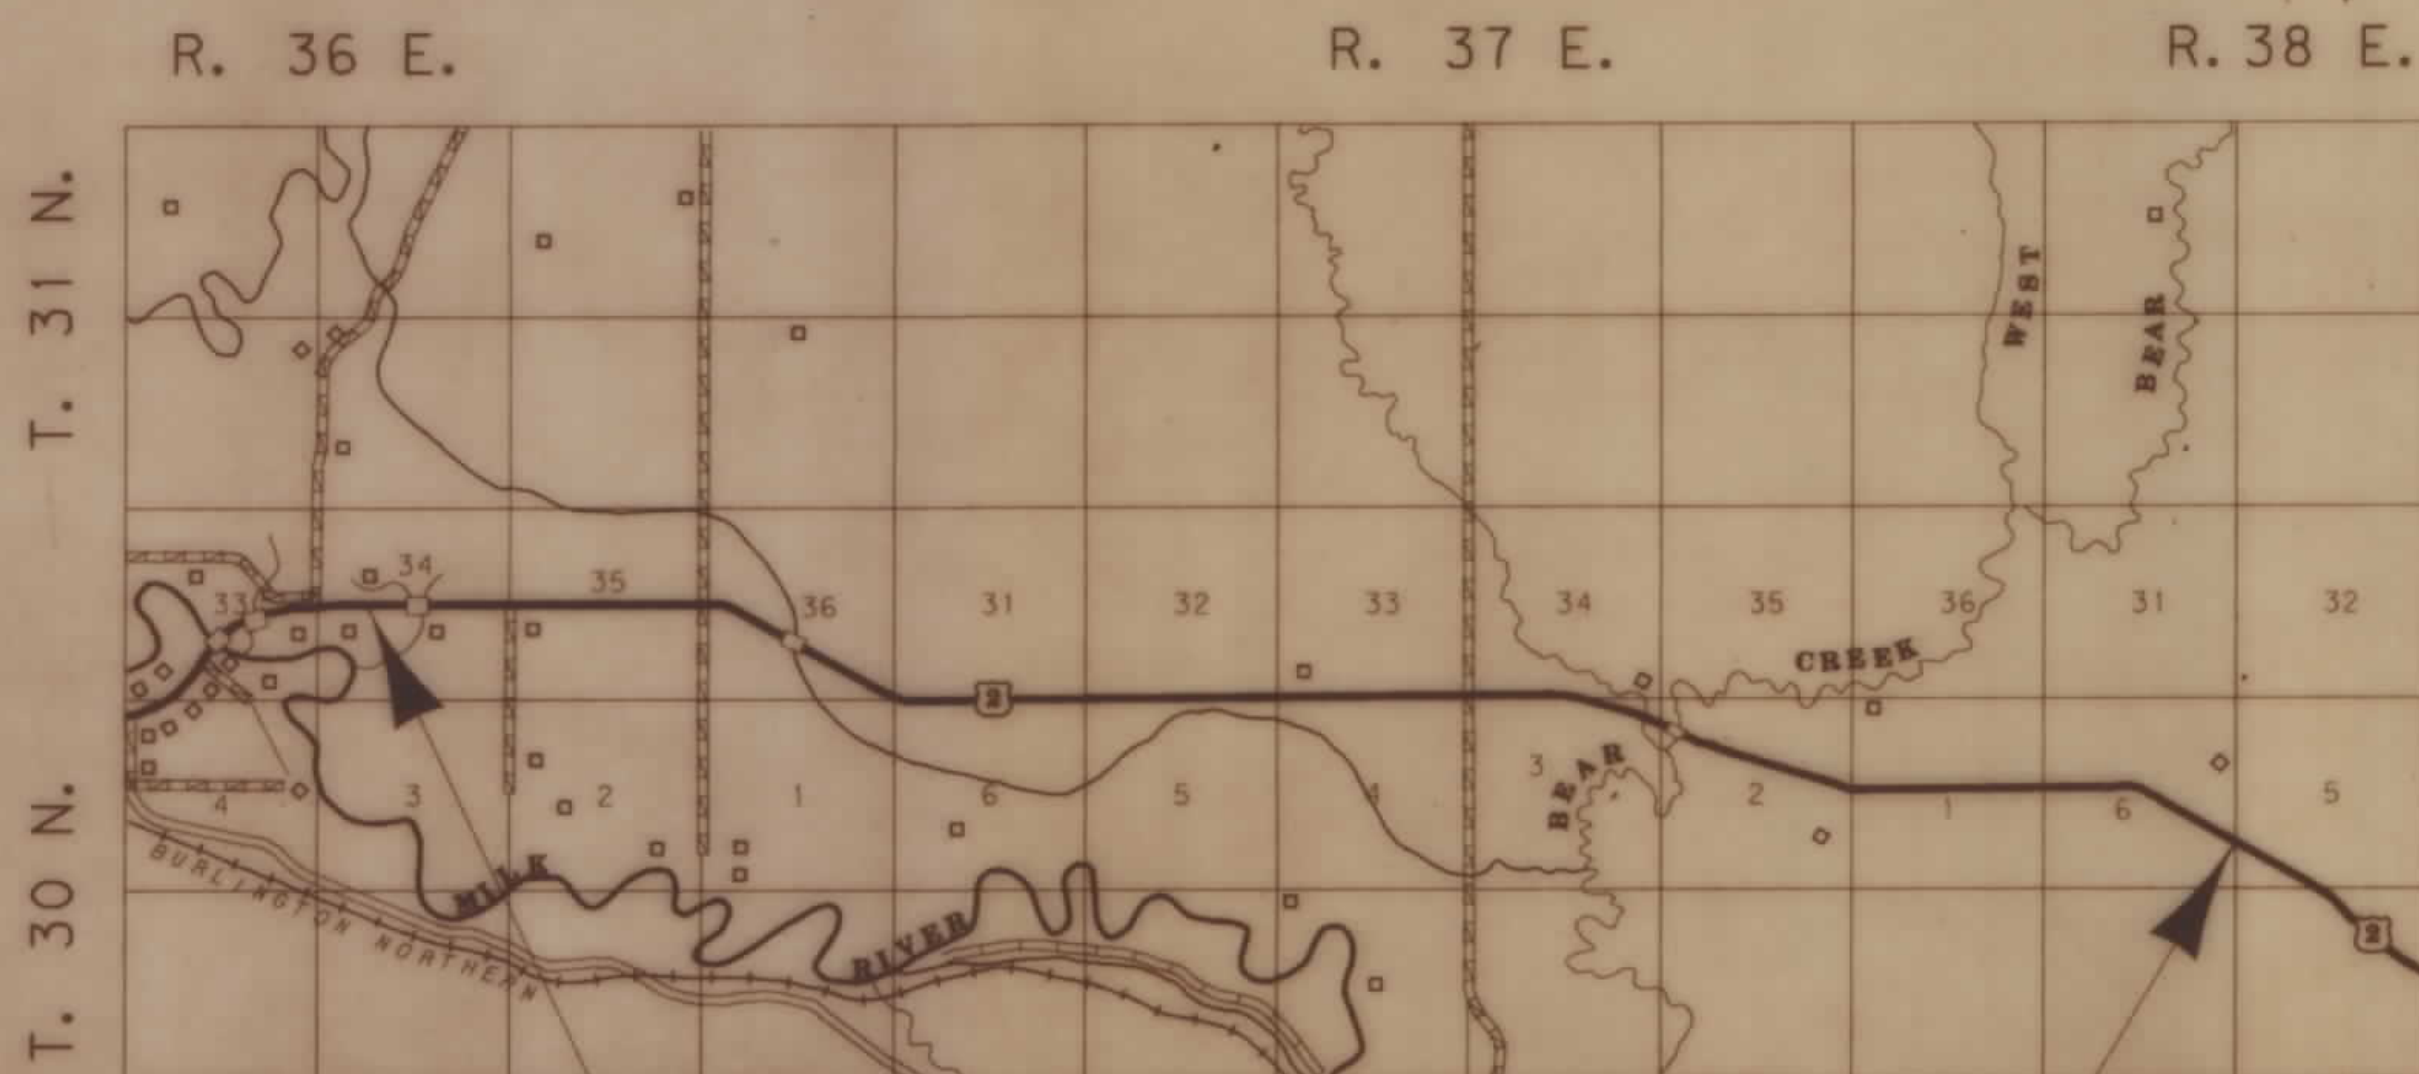

STA 184+00.4 BEG. FAP- F-148 (3)
STA 184+00.4 BEG. F-148 (3)
BEG. PROJ. STA 184+00.4
F 1-9 (19) 516

END PROJ. STA 677+86.26
STA 27+86.4 F 155 (6)
STA 27+86.4 F 1-9 (19) 516

THIS CONTRACT

TO GLASGOW

STATE	RIGHT OF WAY ID.	SHEET NO.	TOTAL SHEETS
MONTANA	F 1-9(24)516	1	19
PROJECT NUMBER 1254-024			
HINSDALE - EAST			

INDEX

PARCEL NO.	OWNERSHIP	SHEET NO.
1	LLOYD & EVELYN JONES	2
2	BLACK RANCH, INC.	2 & 3
3	DELETED	
4	MARION E. & DOROTHY HELLSTERN	3
4.1	M & D HELLSTERN C/D L & E JONES	3 & 4
5	DELETED	
6	MOGAN RANCH, INC.	7
6.1	SEE FARMS PARTNERSHIP	2 - 7
7	CORNWELL RANCH, INC.	7
8	CHARLENE STROMMEN	7 - 9
9	BETZ RANCH, INC.	7 & 8
10	SEE FARMS PARTNERSHIP	8 & 9
11	VANDALIA RANCH, INC.	9 - 13
12	CORNWELL RANCH, INC.	9 & 10
13	VERNON E. COPENHAVER	10 & 11
14	HARVEY LLOYD & EVELYN E. JONES	11
15	FEDERAL LAND BANK OF SPOKANE	11 - 14
16	MICHAEL L. JONES	13 - 14
17	MICHAEL L. JONES	14
18	VERNON E. & BEVERLY A. COPENHAVER	14
19	BETZ RANCH, INC.	14 & 15
20	DEWAYNE & DORIS E. OZARK	14 & 15
21	JEFFERY L. PATTISON	15
22	JEFFERY L. PATTISON	15
23	BETZ RANCH, INC.	16 & 17
24	GUY E. WAGNER	17 & 18
25	BRIAN CLIFTON	17 & 18
26	GUY E. WAGNER	18 & 19
27	GUY E. WAGNER	18 & 19
30	ROCK CREEK CANAL CO.	5
31	VANDALIA RANCH INC., A MT. CORP.	14
1A	LLOYD AND EVELYN JONES	2
4.1A	M & D HELLSTERN C/D L & E JONES	3 & 4
9A	BETZ RANCH, INC.	7 & 8
12A	CORNWELL RANCH, INC.	9 & 10

FHWA/DOT APPROVAL	8-3-93
MAP REVISED	10-20-93 11-9-93 10-19-94 11-14-94 4-7-95


ASSOCIATED PROJECT ID.
F 1-9(19)516 PE

RELATED PROJECTS
F 1-48(3)

OWNERSHIP									
PARCEL	NAME	ADDRESS	TOTAL AREA	GROSS R/W AREA	EX. EASE. AREA	NET AREA	REMAINDER		EASE. AREA
							LEFT	RIGHT	
1	LLOYD & EVELYN JONES	BOX 104 HINSDALE, MT		2.30 AC.	1.29 AC.	1.01 AC.			
1A	LLOYD & EVELYN JONES	BOX 104 HINSDALE, MT							* 1.25 AC.
2	BLACK RANCH, INC.	HINSDALE, MT		SEE	SHEET	NO. 3			
3	DELETED								
6.1	SEE FARMS PARTNERSHIP	P.O. BOX 285 OPHEIM, MT. 59520		SEE	SHEET	NO. 7			

* EASEMENT TO BE ACQUIRED IN THE NAME OF PARCEL 2.


STATE	RIGHT OF WAY ID.	SHEET NO.	TOTAL SHEETS
MONTANA	F 1-9(24)516	2	19
PROJECT NUMBER 1254-024			
HINSDALE - EAST			

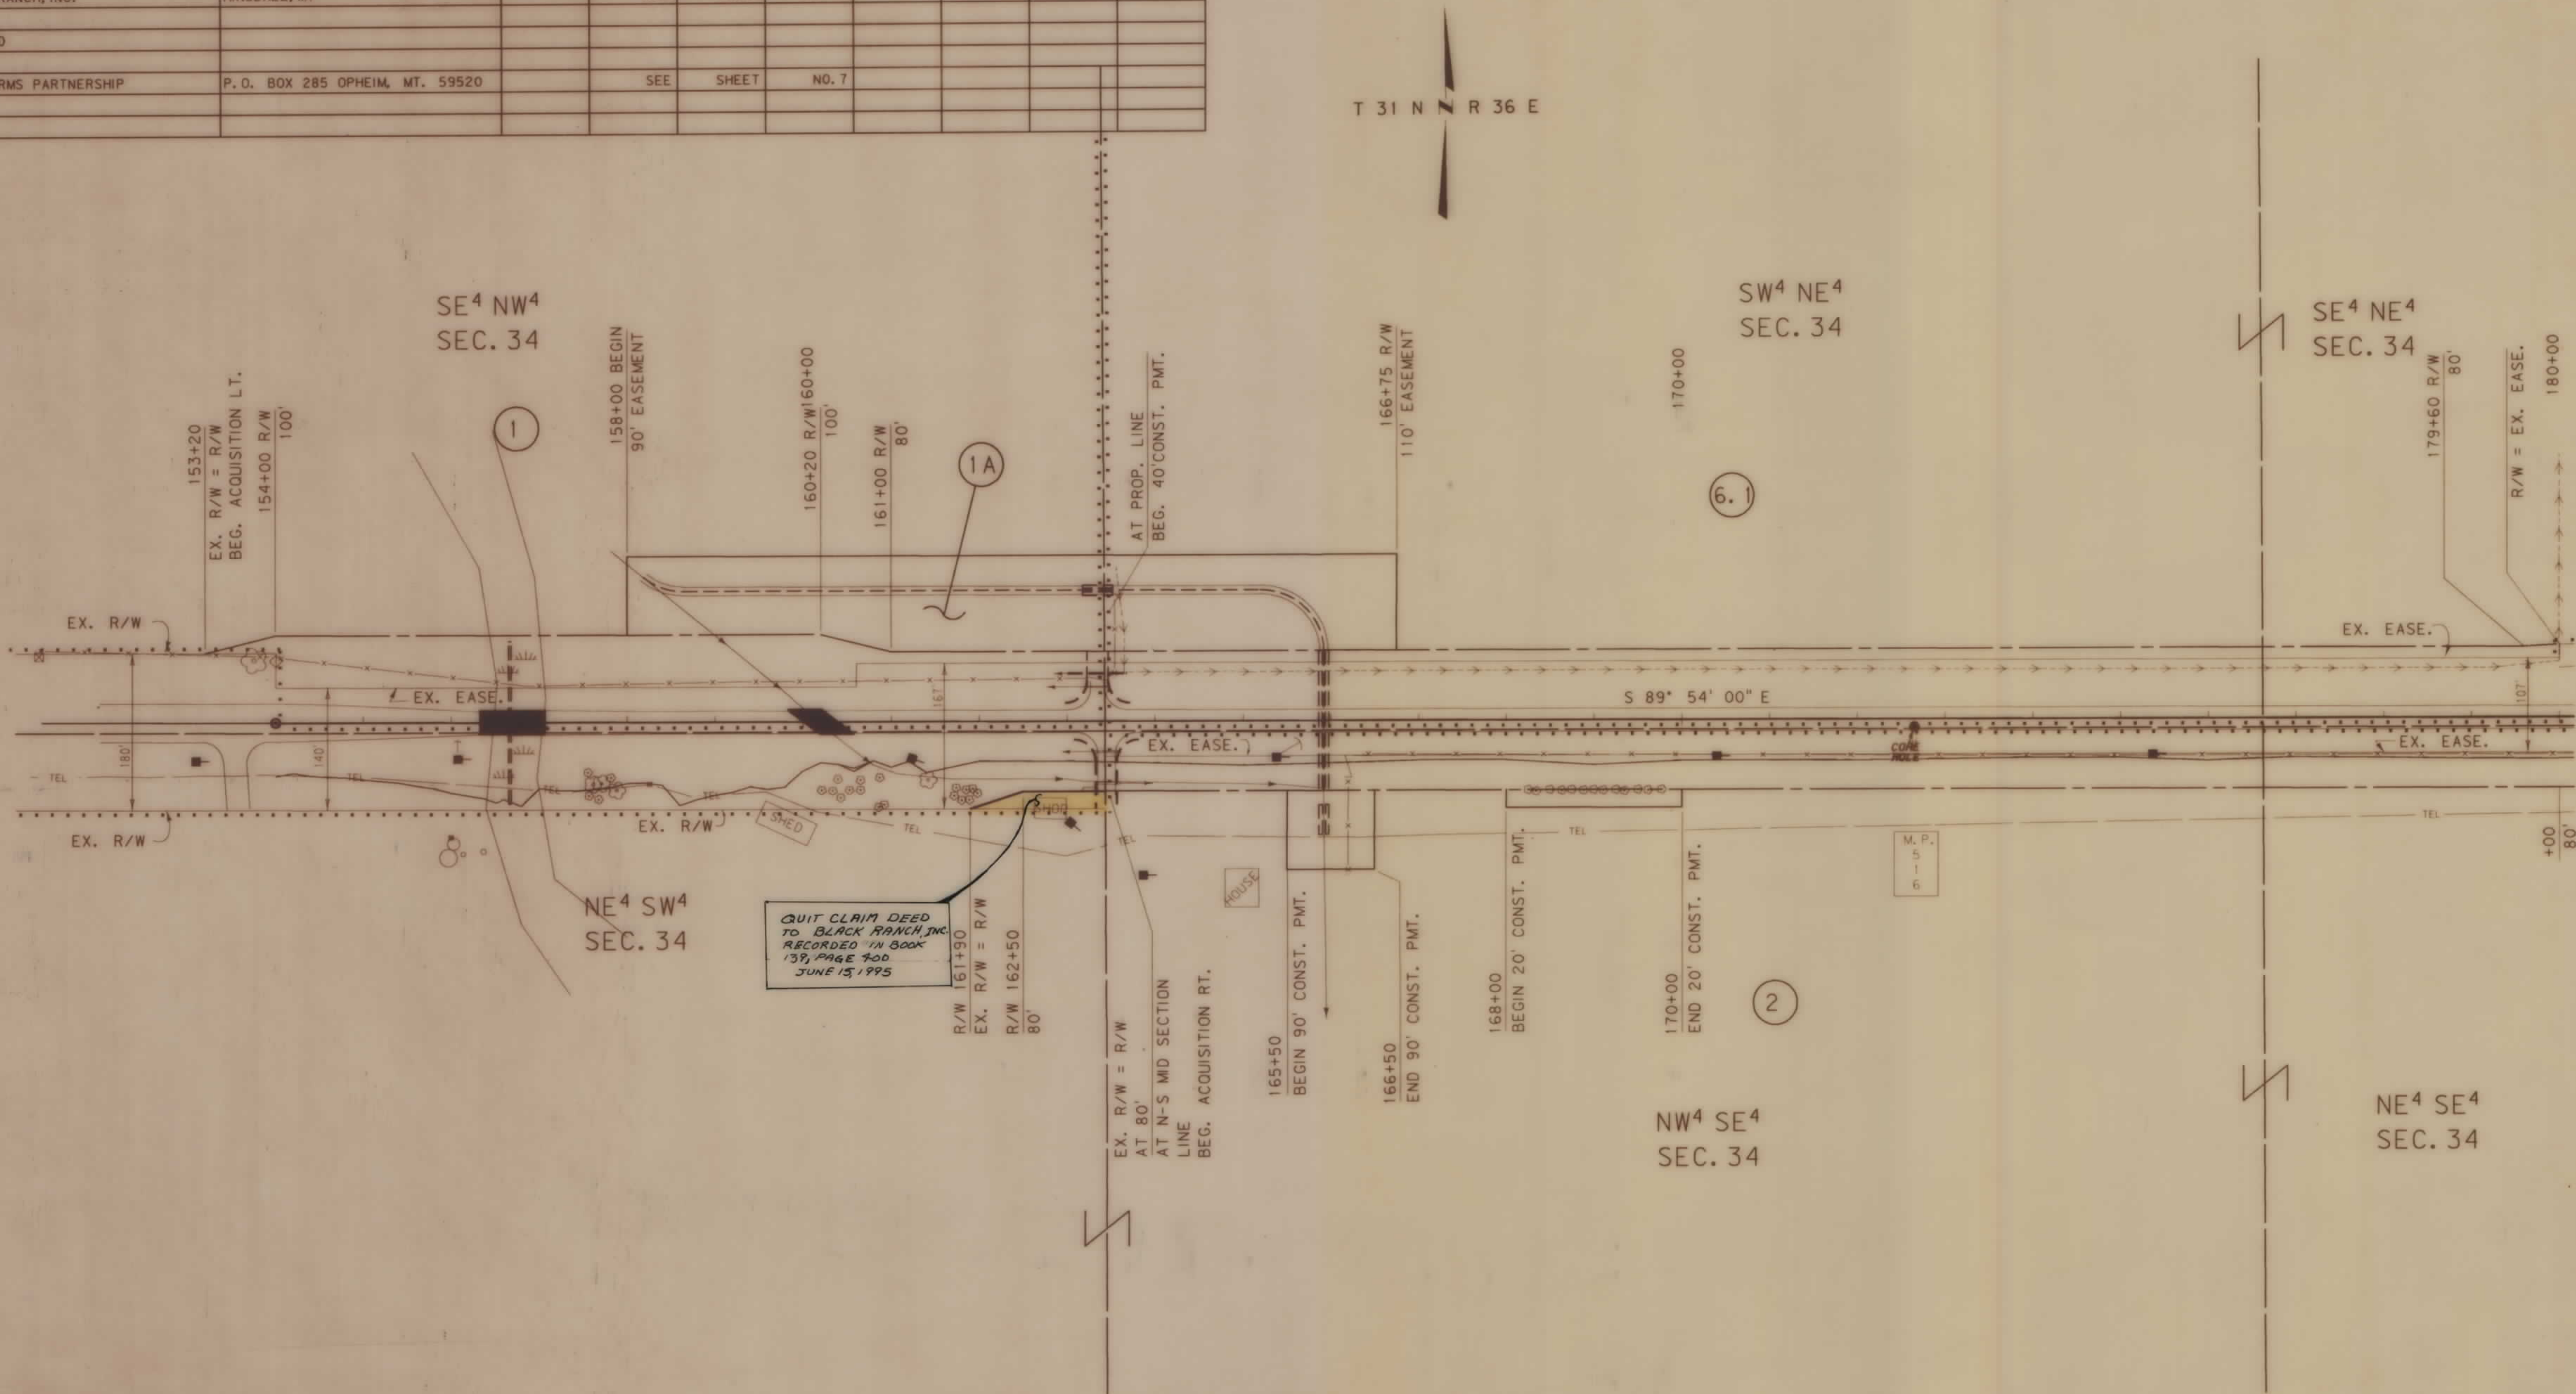

BACKSLOPE LIMITS INCLUDE ROUNDING.
CONSTRUCTION LIMITS:
CUT SECTION
TOE OF FILL

FHWA/DOT APPROVAL 8-3-93
MAP REVISED 10-20-93 10-19-94 11-14-94
12-7-94 4-7-95 4-13-95 5-25-95

STATE OF MONTANA
DEPARTMENT OF TRANSPORTATION
HIGHWAYS DIVISION
RIGHT OF WAY PLAN
VALLEY COUNTY
0 50' 100' 200' 300'

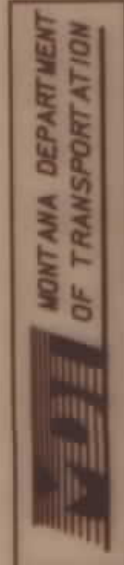

RDROW





9
8
7
6
5
4
3
1

OWNERSHIP									
PARCEL	NAME	ADDRESS	TOTAL AREA	GROSS R/W AREA	EX. EASE. AREA	NET AREA	REMAINDER		EASE. AREA
							LEFT	RIGHT	
2	BLACK RANCH, INC.	HINSDALE, MT		4.20 AC.	1.83 AC.	2.37 AC.			0.30 AC. * 0.02 AC.
3	DELETED								
4	MARION E. & DOROTHY HELLSTERN	BOX 447 HINSDALE, MT		2.10 AC.	0.91 AC.	1.19 AC.			* 1.21 AC.
4.1	MARION E. & DOROTHY HELLSTERN			SEE SHEET		NO. 4			
	C/D DAVID & LORA REINHARDT	RURAL RT. EAST, HINSDALE, MT							
6.1	SEE FARMS PARTNERSHIP	P.O. BOX 285 OPHEIM, MT. 59520		SEE SHEET		NO. 7			

* EASEMENT TO BE ACQUIRED IN THE NAME OF PARCEL 4.1


STATE	RIGHT OF WAY ID.	SHEET NO.	TOTAL SHEETS
MONTANA	F 1-9(24)516	3	19
PROJECT NUMBER 1254-024			
HINSDALE - EAST			

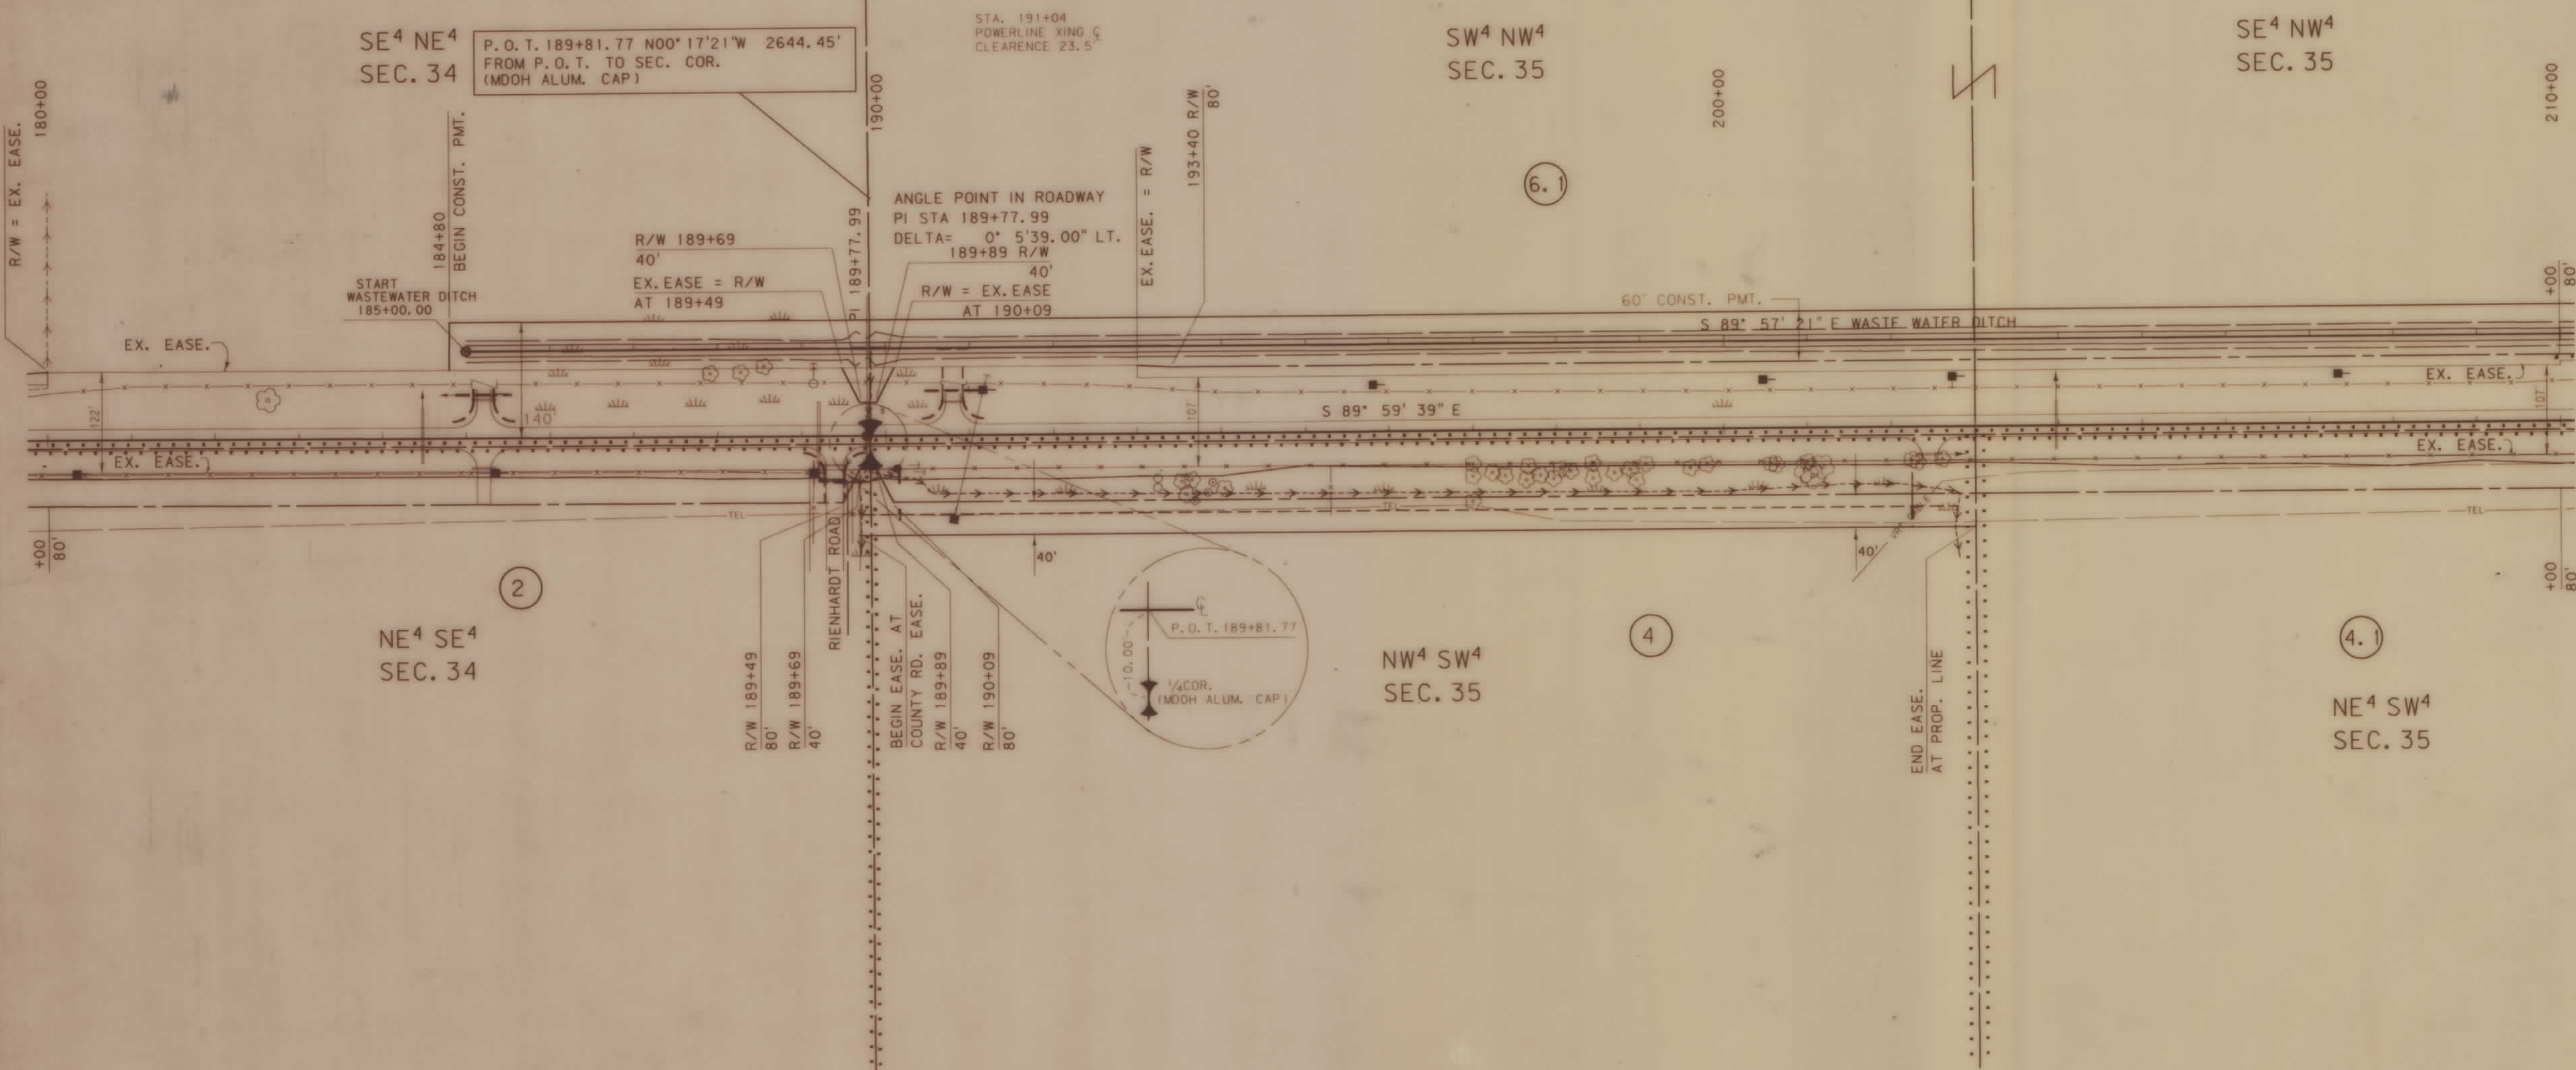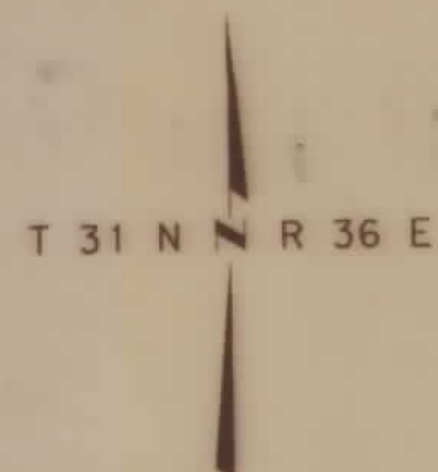

BACKSLOPE LIMITS INCLUDE ROUNDING			
CONSTRUCTION LIMITS: CUT SECTION TOE OF FILL			
FHWA/DOT APPROVAL 8-3-93			
MAP REVISED	8-9-93	10-20-93	12-20-93
	10-19-94	11-2-94	11-14-94
	12-7-94	4-7-95	4-13-95

STATE OF MONTANA
DEPARTMENT OF TRANSPORTATION
HIGHWAYS DIVISION
RIGHT OF WAY PLAN
VALLEY COUNTY

0 50' 100' 200' 300'

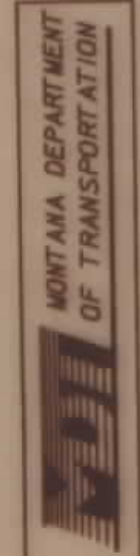


RDROW



- 9
- 8
- 7
- 6
- 5
- 4
- 2
- 1

OWNERSHIP									
PARCEL	NAME	ADDRESS	TOTAL AREA	GROSS R/W AREA	EX. EASE. AREA	NET AREA	REMAINDER		CONST. PMT. AREA
							LEFT	RIGHT	EASE. AREA
3	DELETED								
4.1	MARION E. & DOROTHY HELLSTERN			2.11 AC.	0.90 AC.	1.21 AC.			
	C/D DAVID & LORA REINHARDT	RURAL RT. EAST, HINSDALE, MT							
4.1A	MARION E. & DOROTHY HELLSTERN								0.08 AC.
	C/D DAVID & LORA REINHARDT	RURAL RT. EAST, HINSDALE, MT							
5	DELETED								
6.1	SEE FARMS PARTNERSHIP	P.O. BOX 285 OPHEIM, MT. 59520		SEE	SHEET	NO. 7			

STATE	RIGHT OF WAY ID.	SHEET NO.	TOTAL SHEETS
MONTANA	F 1-9(24)516	4	19
PROJECT NUMBER 1254-024			
HINSDALE - EAST			

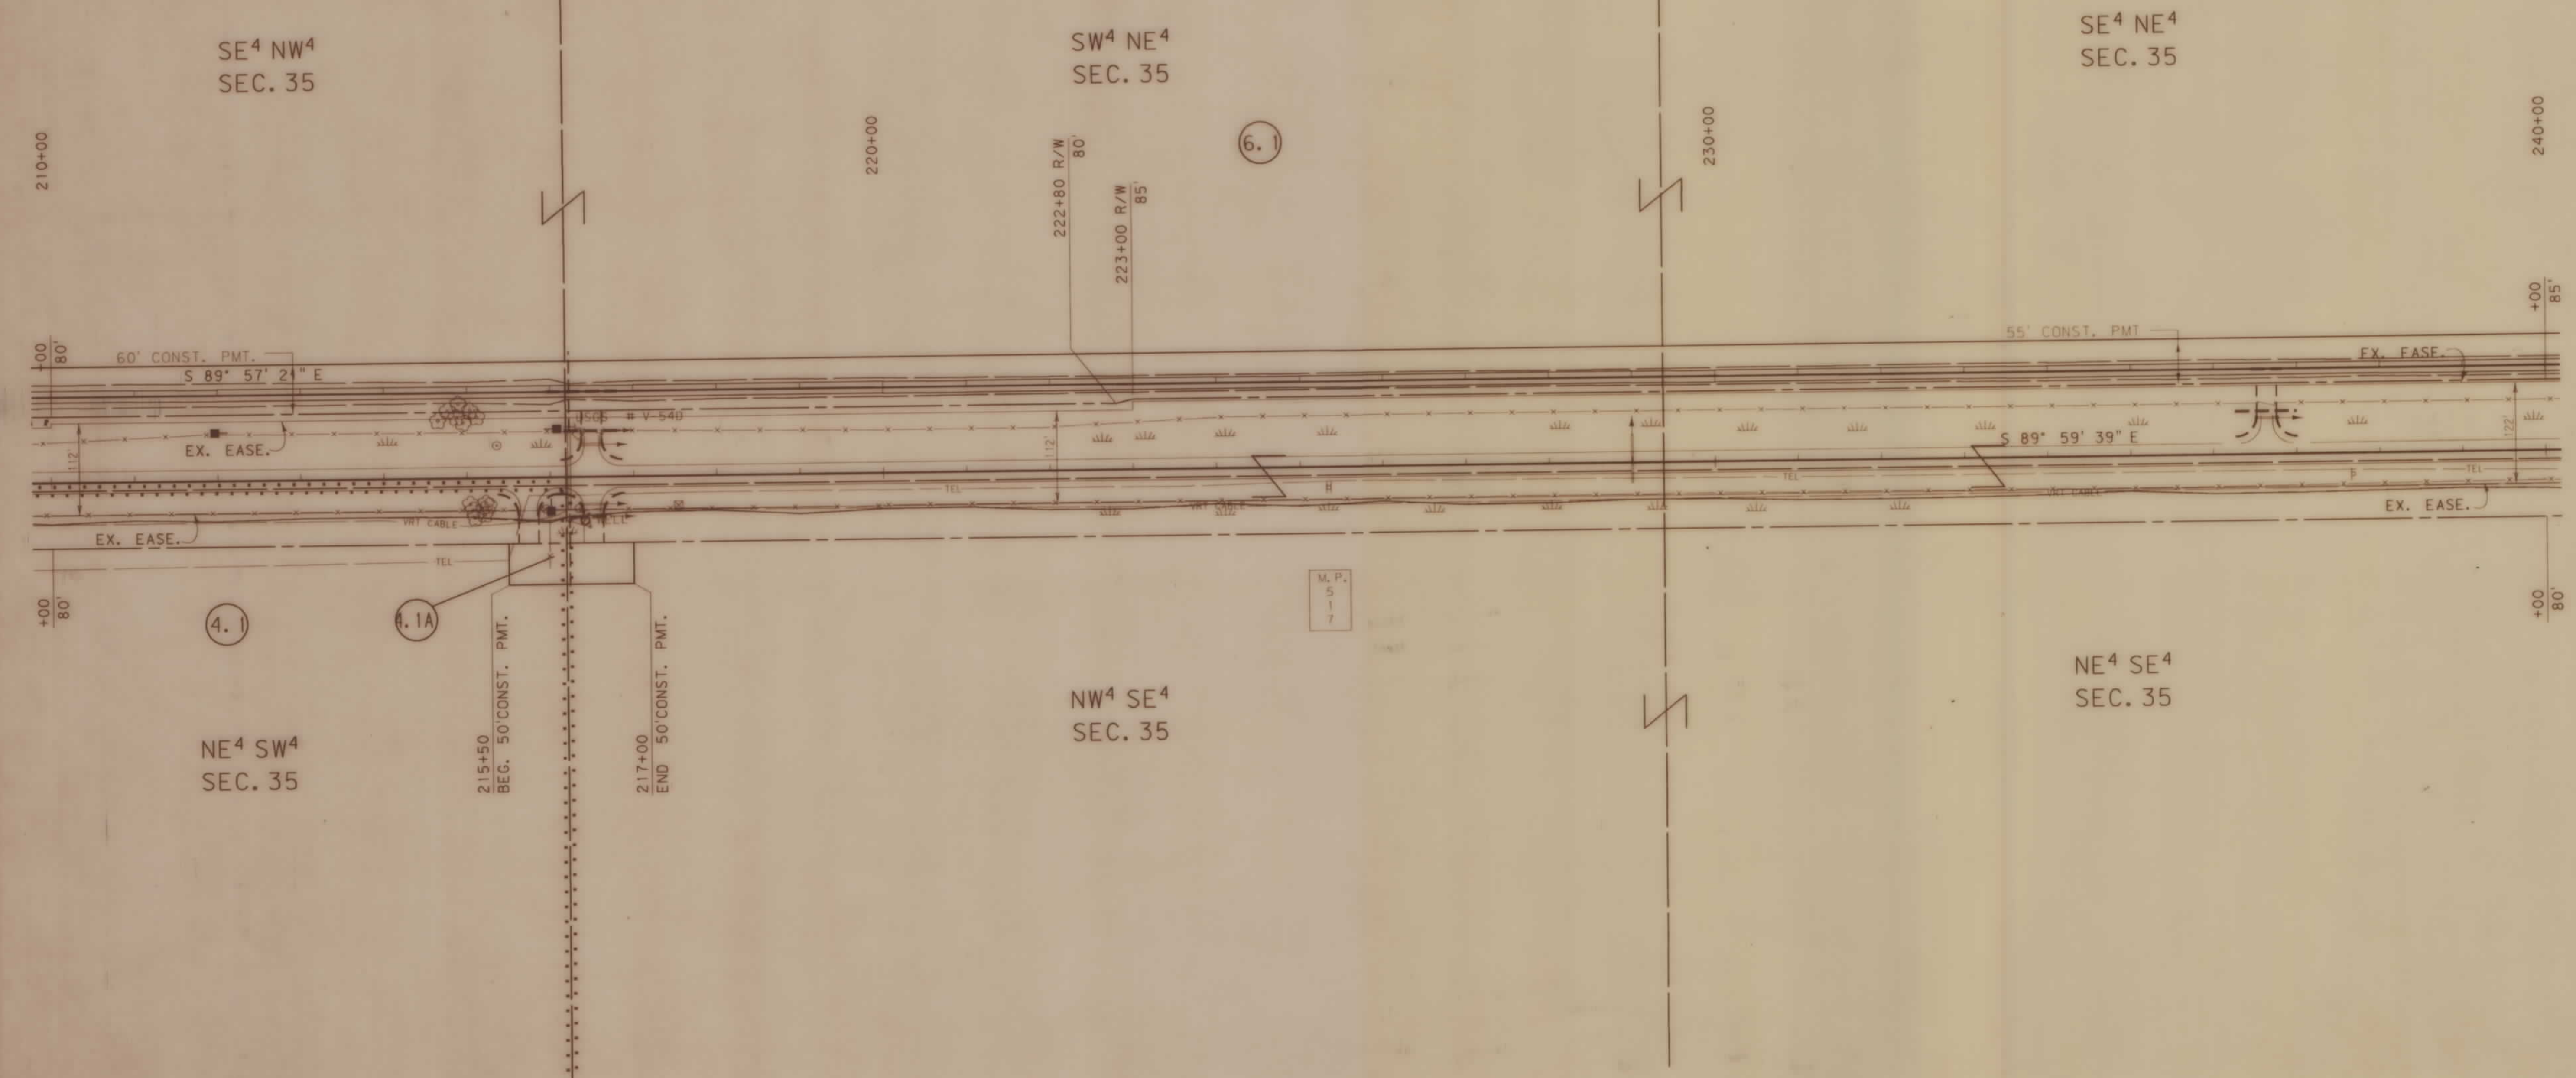

BACKSLOPE LIMITS INCLUDE ROUNDING
CONSTRUCTION LIMITS:
CUT SECTION
TOE OF FILL

FHWA/DOT APPROVAL 8-3-93
MAP REVISED 12-20-93 11-14-94 4-7-95
5-25-95

STATE OF MONTANA
DEPARTMENT OF TRANSPORTATION
HIGHWAYS DIVISION
RIGHT OF WAY PLAN
VALLEY COUNTY

0 50' 100' 200' 300'

MONTANA DEPARTMENT OF TRANSPORTATION


RDROW

MONTANA CADD

9
8
7
6
5
3
2
1

OWNERSHIP									
PARCEL	NAME	ADDRESS	TOTAL AREA	GROSS R/W AREA	EX. EASE. AREA	NET AREA	REMAINDER		EASE. AREA
							LEFT	RIGHT	
3	DELETED								
5	DELETED								
6.1	SEE FARMS PARTNERSHIP	P.O. BOX 285 OPHEIM, MT. 59520		SEE		SHEET NO. 7			
30	ROCK CREEK CANAL CO.			FOR	NEGOTIATIONS	ONLY			
	C/O MS. MARION HELLSTERN	P.O. BOX 447 HINSDALE, MT							

STATE	RIGHT OF WAY ID.	SHEET NO.	TOTAL SHEETS
MONTANA	F 1-9(24)516	5	19
PROJECT NUMBER 1254-024			
HINSDALE - EAST			

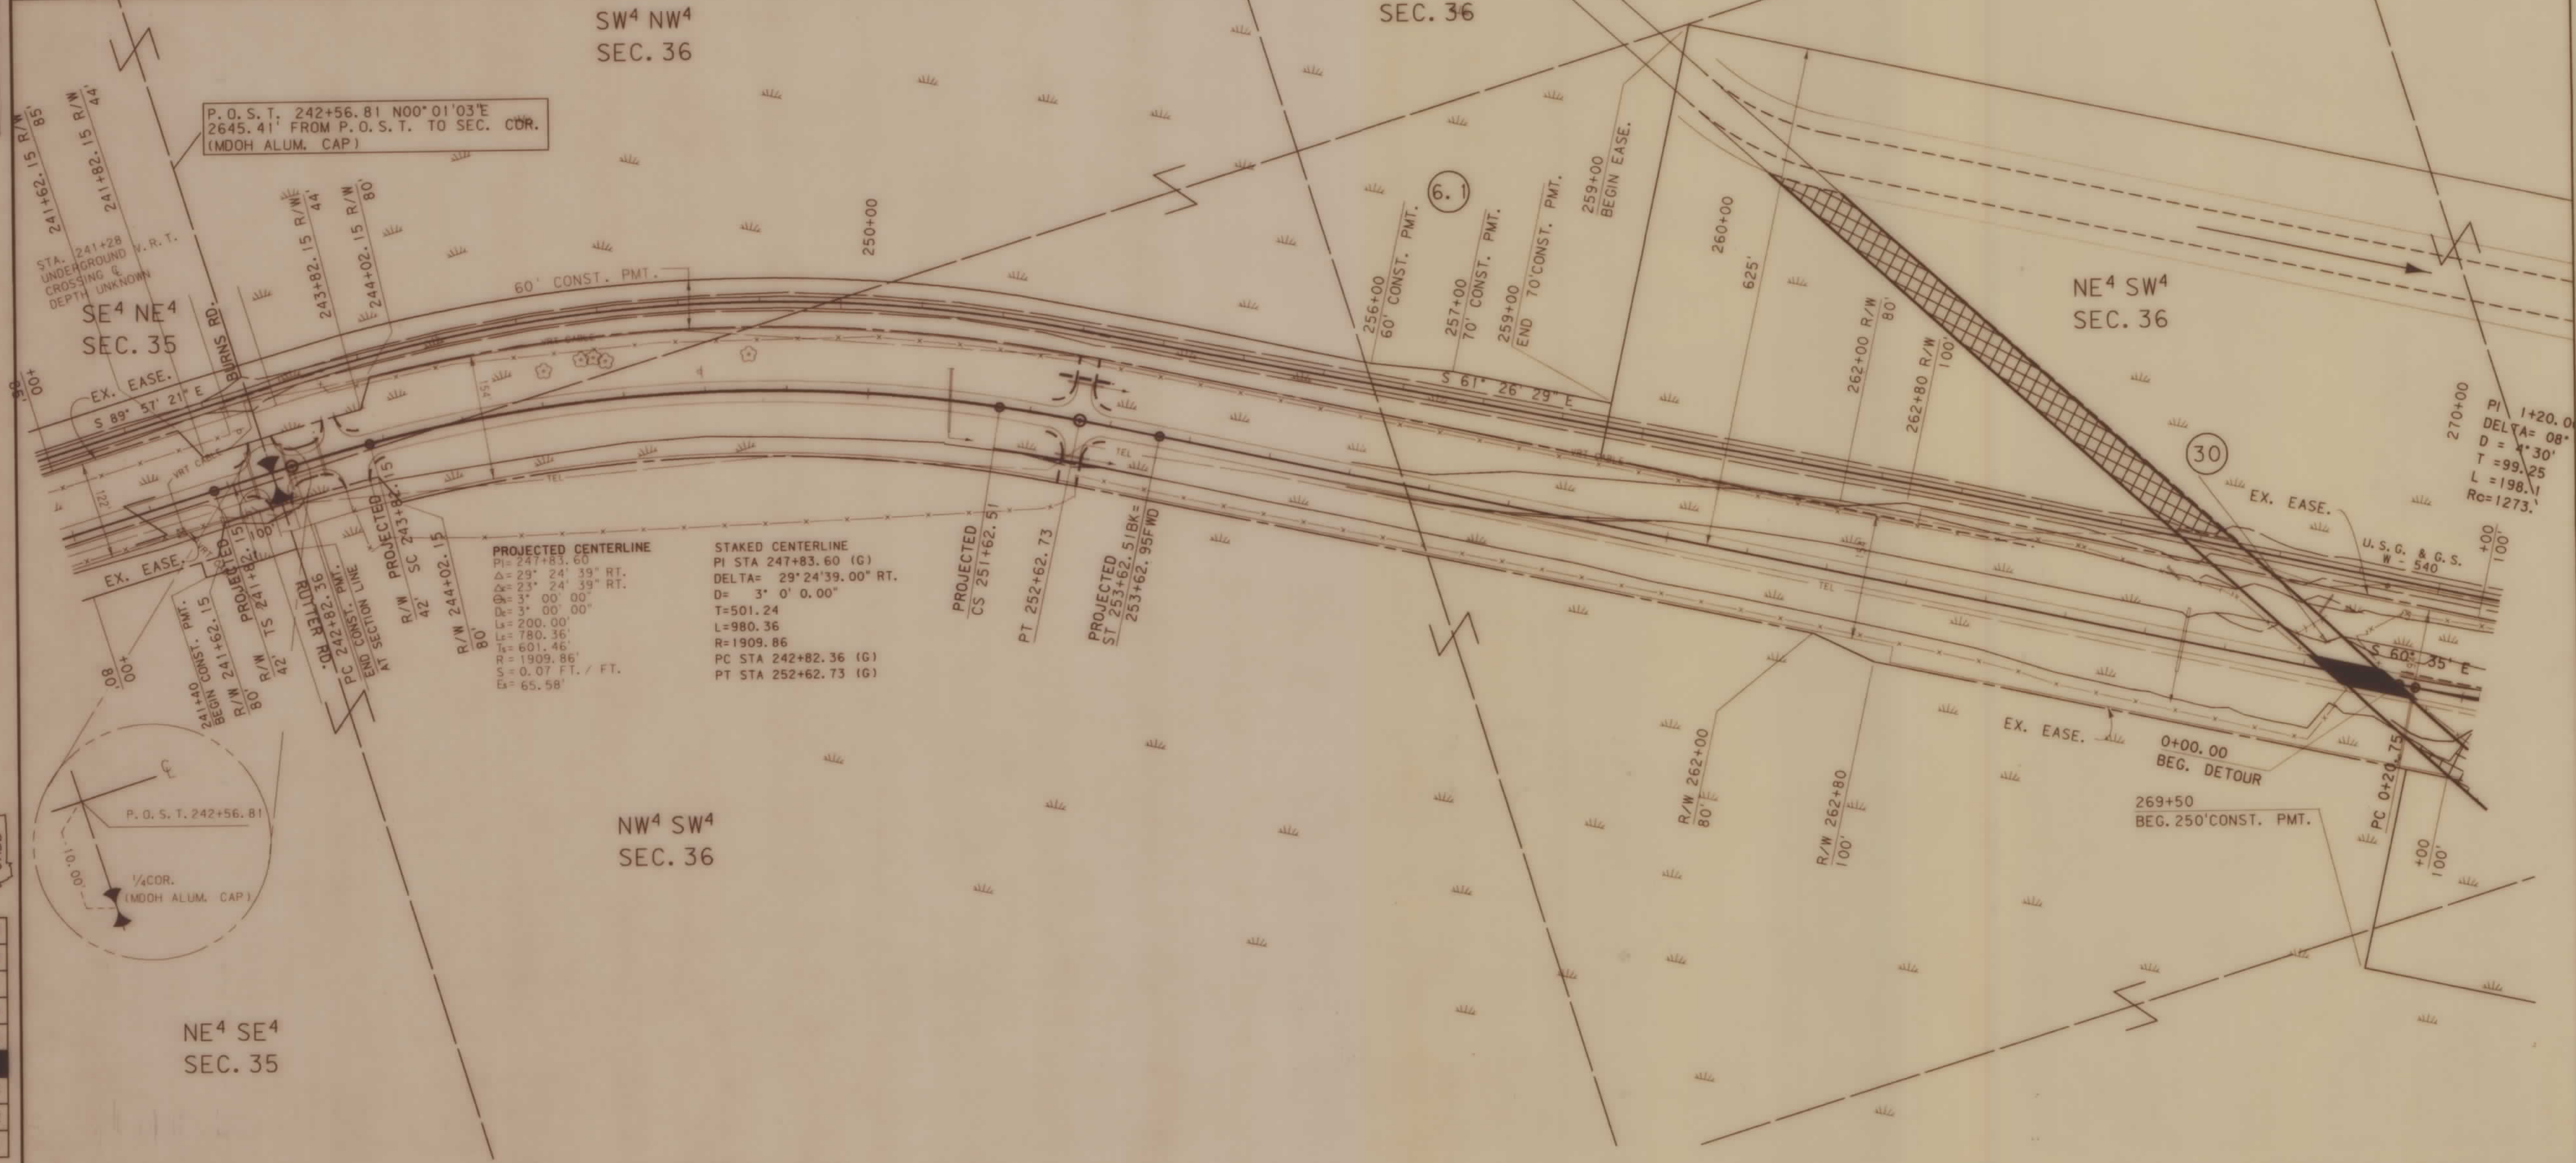

BACKSLOPE LIMITS INCLUDE ROUNDING

CONSTRUCTION LIMITS:

CUT SECTION TOE OF FILL

FWHA/DOT APPROVAL 8-3-93

MAP REVISED 8-9-93 10-20-93 12-20-93

10-19-94 11-2-94 11-14-94 4-7-95

5-25-95 5-25-95

STATE OF MONTANA

DEPARTMENT OF TRANSPORTATION


HIGHWAYS DIVISION

RIGHT OF WAY PLAN

VALLEY COUNTY


0 50' 100' 200' 300'

STATE	RIGHT OF WAY ID.	SHEET	TOTAL
		NO.	SHEETS
MONTANA	F 1-9(24)5116	6	19
PROJECT NUMBER 1254-024			

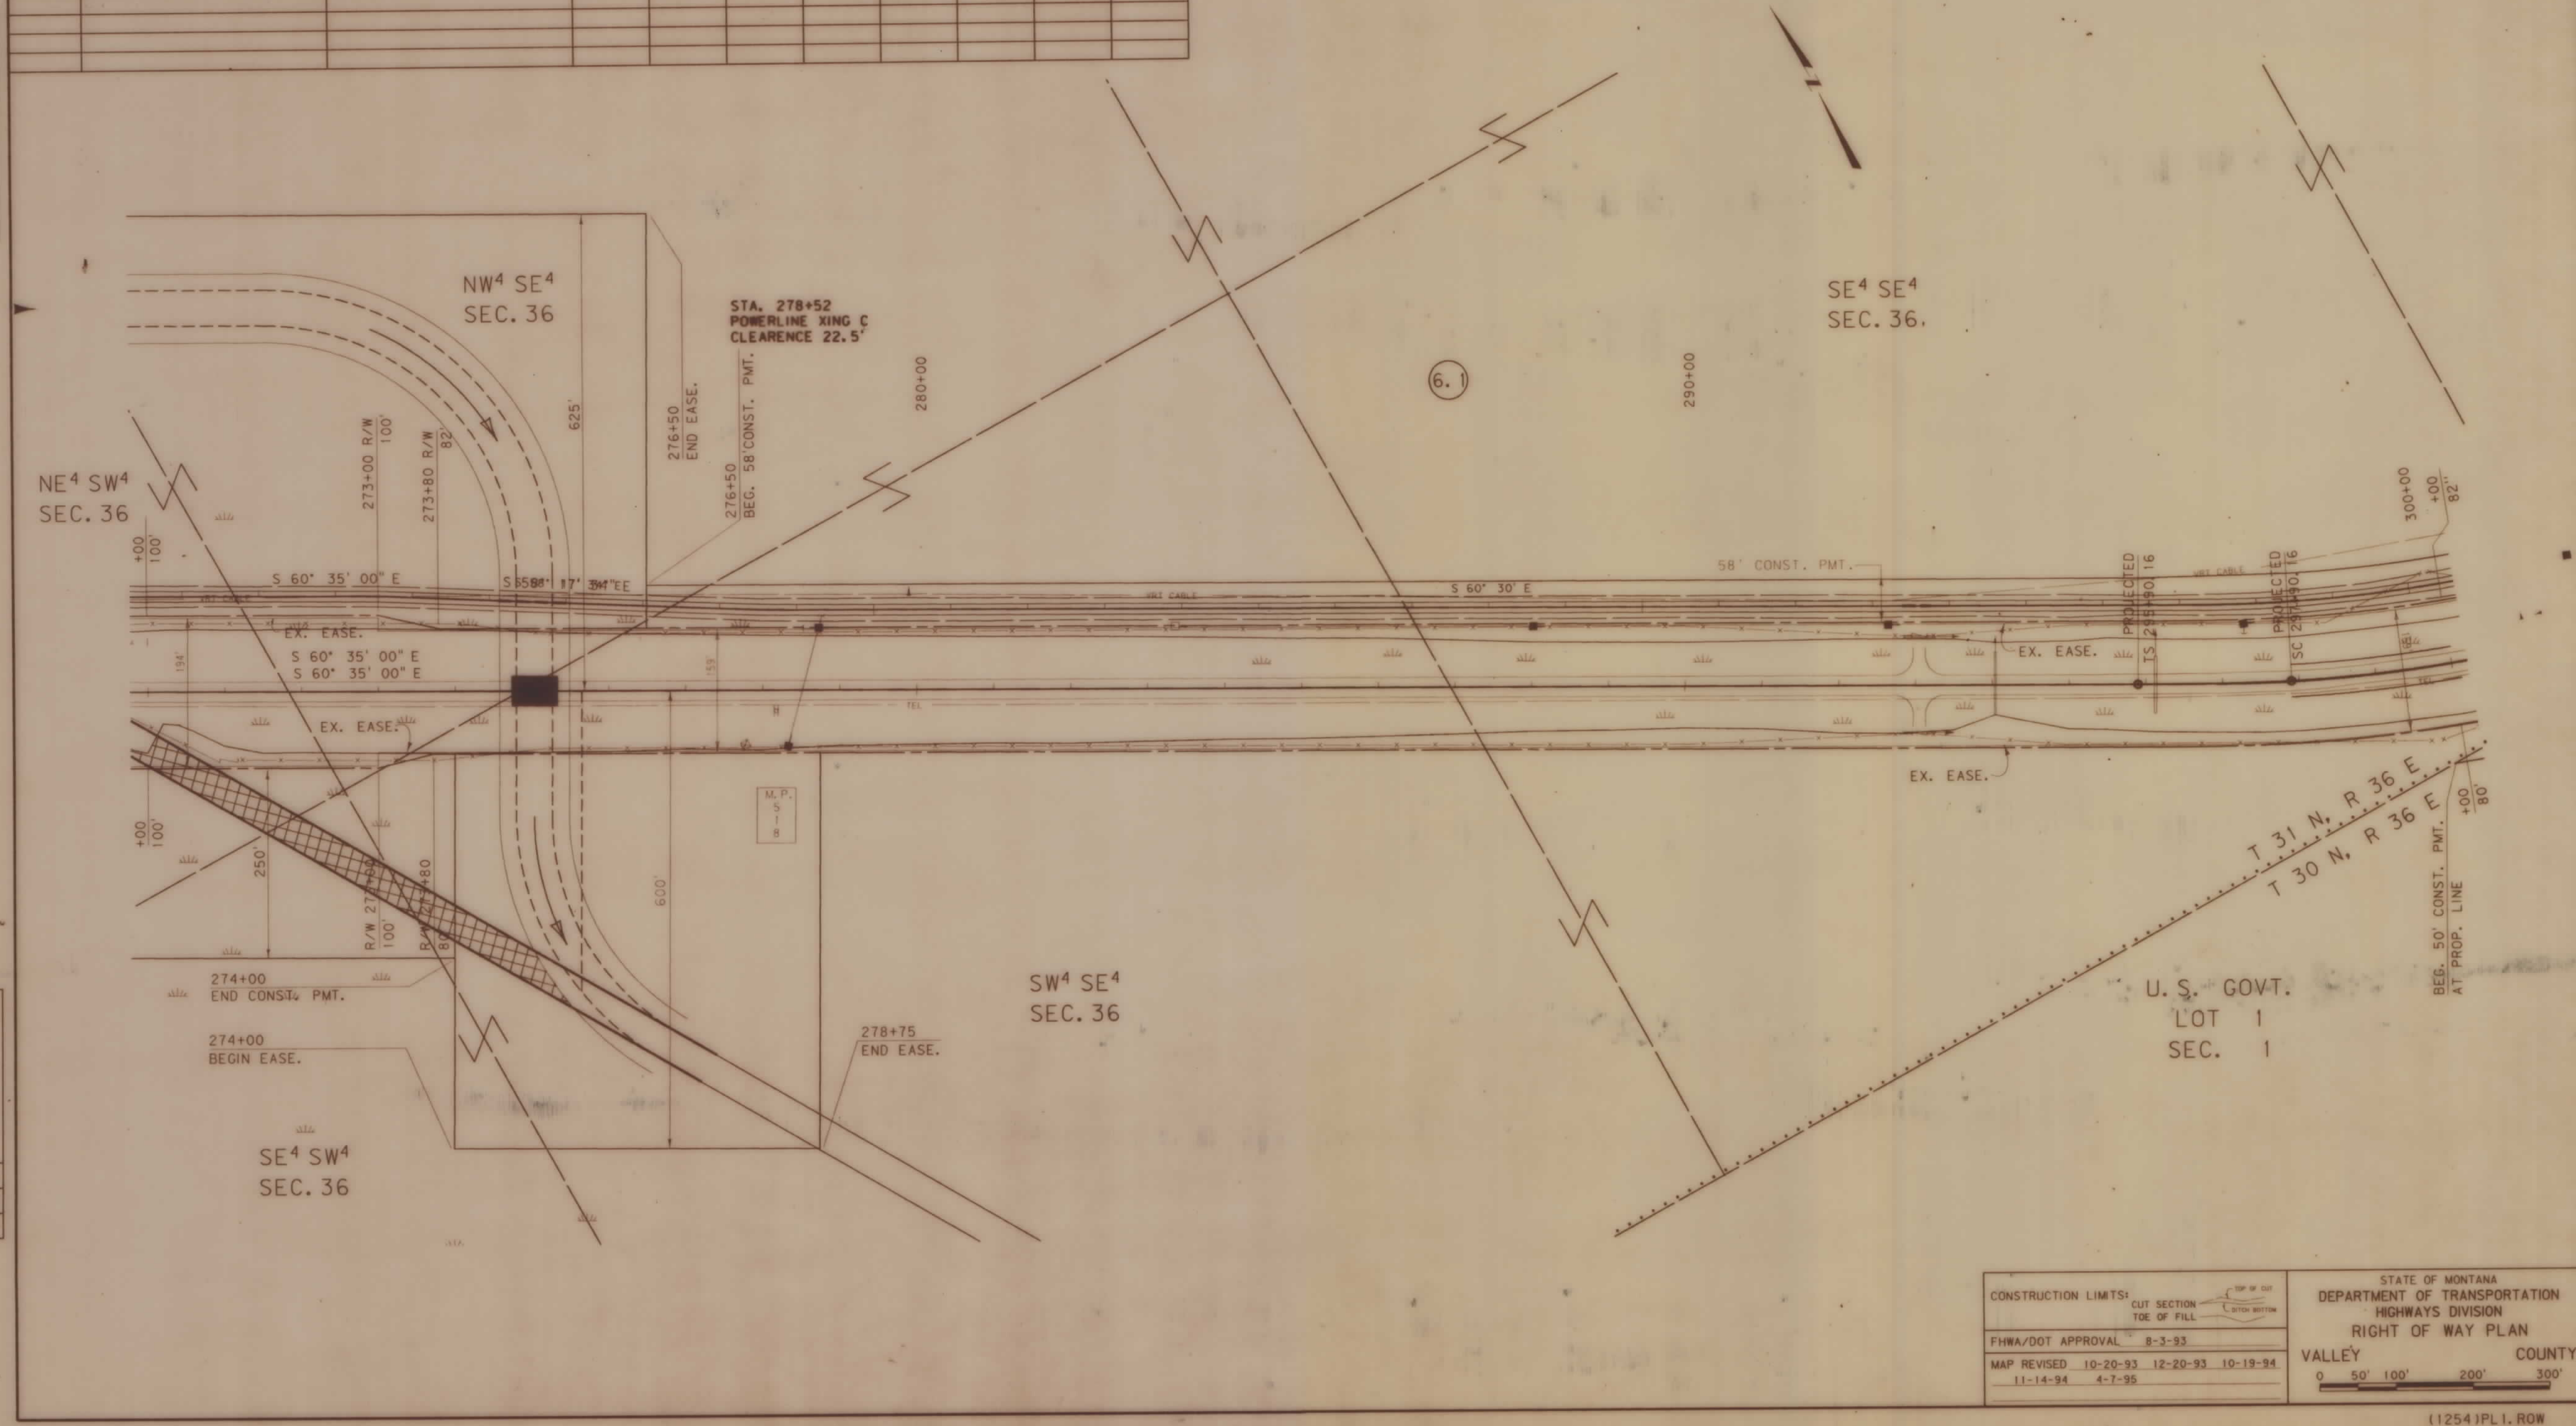[illegible]



RDROW

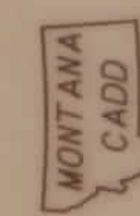


9
8
7
5
4
3
2
1

OWNERSHIP									
PARCEL	NAME	ADDRESS	TOTAL AREA	GROSS R/W AREA	EX. EASE. AREA	NET AREA	REMAINDER		EASE. AREA
							LEFT	RIGHT	
6	MOGAN RANCH, INC., a MONT. CORP	HINSDALE, MT		2.11 AC.	0.87 AC.	1.24 AC.			1.43 AC.
6.1	SEE FARMS PARTNERSHIP	P.O. BOX 285 OPHEIM, MT. 59520		48.49 AC.	42.77 AC.	5.72 AC.			15.92 AC. 22.49 AC. **
7	CORNWELL RANCH, INC.	P.O. BOX 1031 HINSDALE, MT		0.02 AC.		0.02 AC.			0.18 AC.
8	CHARLENE STROMMEN	BOX 4 VANDALIA, MT		SEE SHEET		NO. 8			
9	BETZ RANCH, INC., a MONT. CORP	HCR 271 - 2168 GLASGOW, MT		SEE SHEET		NO. 8			
9A	BETZ RANCH, INC., a MONT. CORP	HCR 271 - 2168 GLASGOW, MT		SEE SHEET		NO. 8			

STATE	RIGHT OF WAY ID.	SHEET NO.	TOTAL SHEETS
MONTANA	F 1-9(24)516	7	19
PROJECT NUMBER 1254-024			
HINSDALE - EAST			

** 21.65 AC. EASEMENT TO BE ACQUIRED IN THE NAME OF ROCK CREEK CANAL CO. 0.84 AC. TO BE ACQUIRED IN THE NAME OF PARCEL 2.

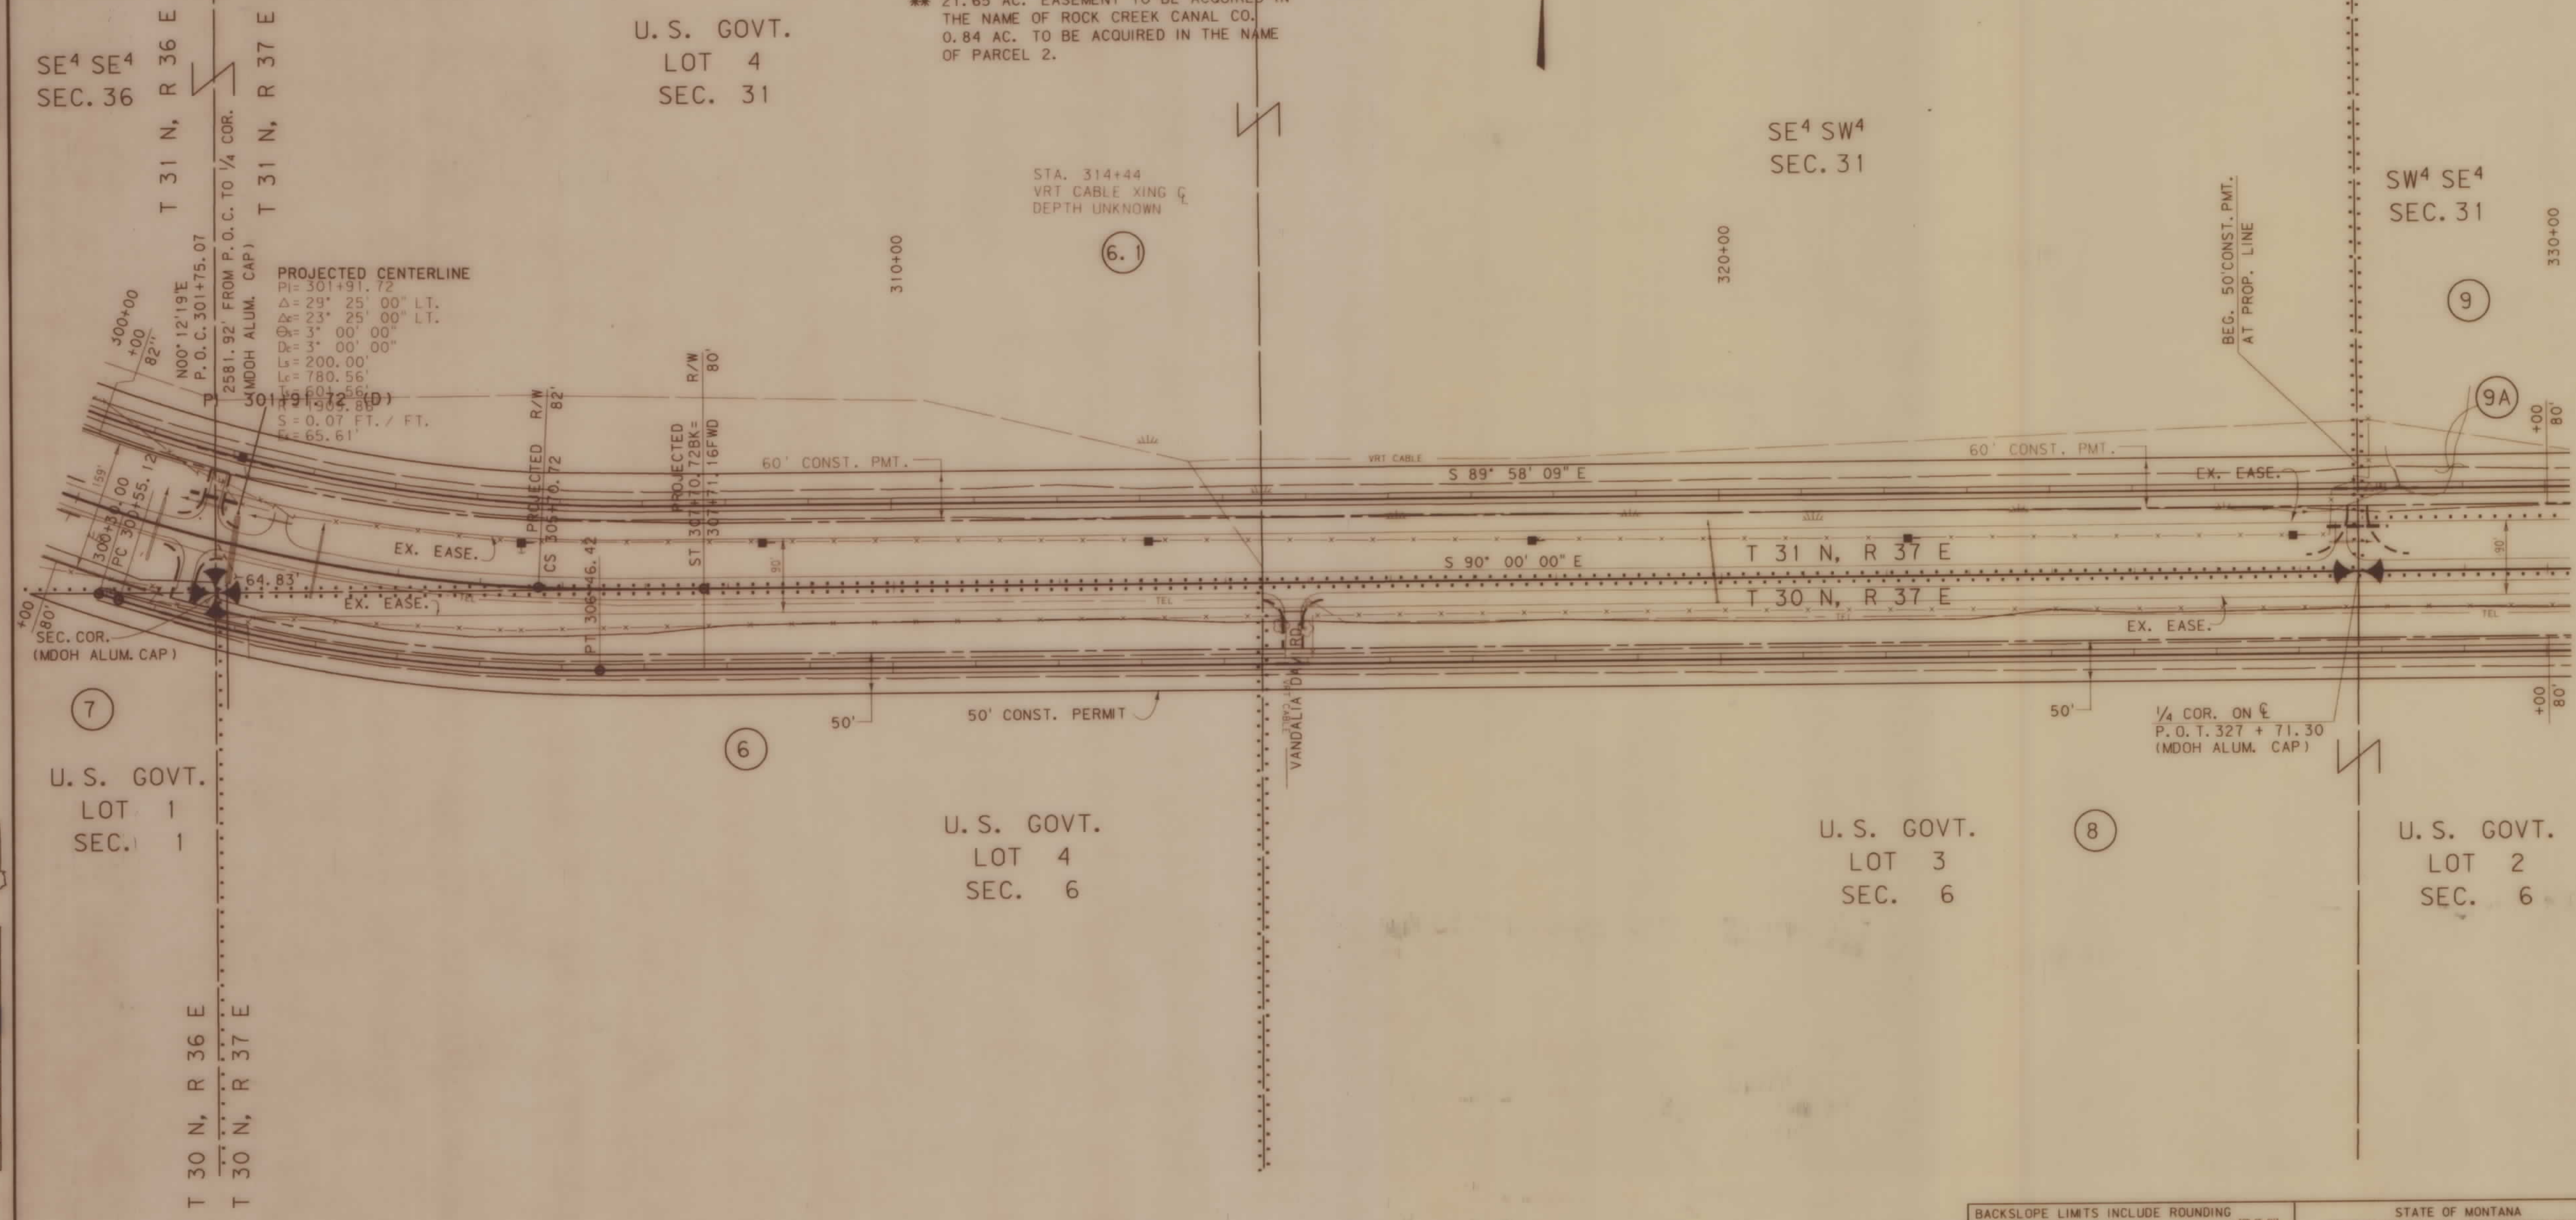

BACKSLOPE LIMITS INCLUDE ROUNDING

CONSTRUCTION LIMITS: CUT SECTION TOE OF FILL


FHWA/DOT APPROVAL 8-3-93

MAP REVISED 8-9-93 10-20-93 12-20-93 10-19-94 11-2-94 11-14-94 4-7-95 5-25-95

STATE OF MONTANA
DEPARTMENT OF TRANSPORTATION
HIGHWAYS DIVISION
RIGHT OF WAY PLAN

VALLEY COUNTY

0 50' 100' 200' 300'

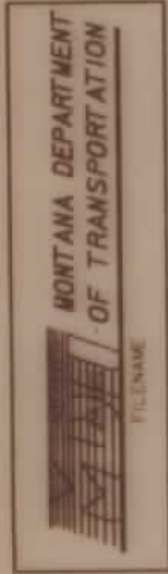

RDROW


DATE: 10-20-93
MONTANA CADD

3 6 9
2 5 8
1 4

OWNERSHIP										
PARCEL	NAME	ADDRESS	TOTAL AREA	GROSS R/W AREA	EX. EASE. AREA	NET AREA	REMAINDER		CONST. PMT. AREA	EASE. AREA
							LEFT	RIGHT		
8	CHARLENE STROMMEN	P.O. BOX 4 VANDALIA, MT		SEE	SHEET	NO. 9				
9	BETZ RANCH, INC., a MONT. CORP.	HCR 271 - 2168 GLASGOW, MT		1.23 AC.		1.23 AC.			3.03 AC.	
10	SEE FARMS PARTNERSHIP	P.O. BOX 285 OPHEIM, MT. 59520		SEE	SHEET	NO. 9				
9A	BETZ RANCH, INC., a MONT. CORP.	HCR 271 - 2168 GLASGOW, MT							* 3.68 AC	

* INCLUDES 3.03 AC. PREVIOUSLY ACQUIRED FROM PARCEL 9

STATE	RIGHT OF WAY ID.	SHEET NO.	TOTAL SHEETS
MONTANA	F 1-9(24)516	8	19
PROJECT NUMBER 1254-024			
HINSDALE - EAST			

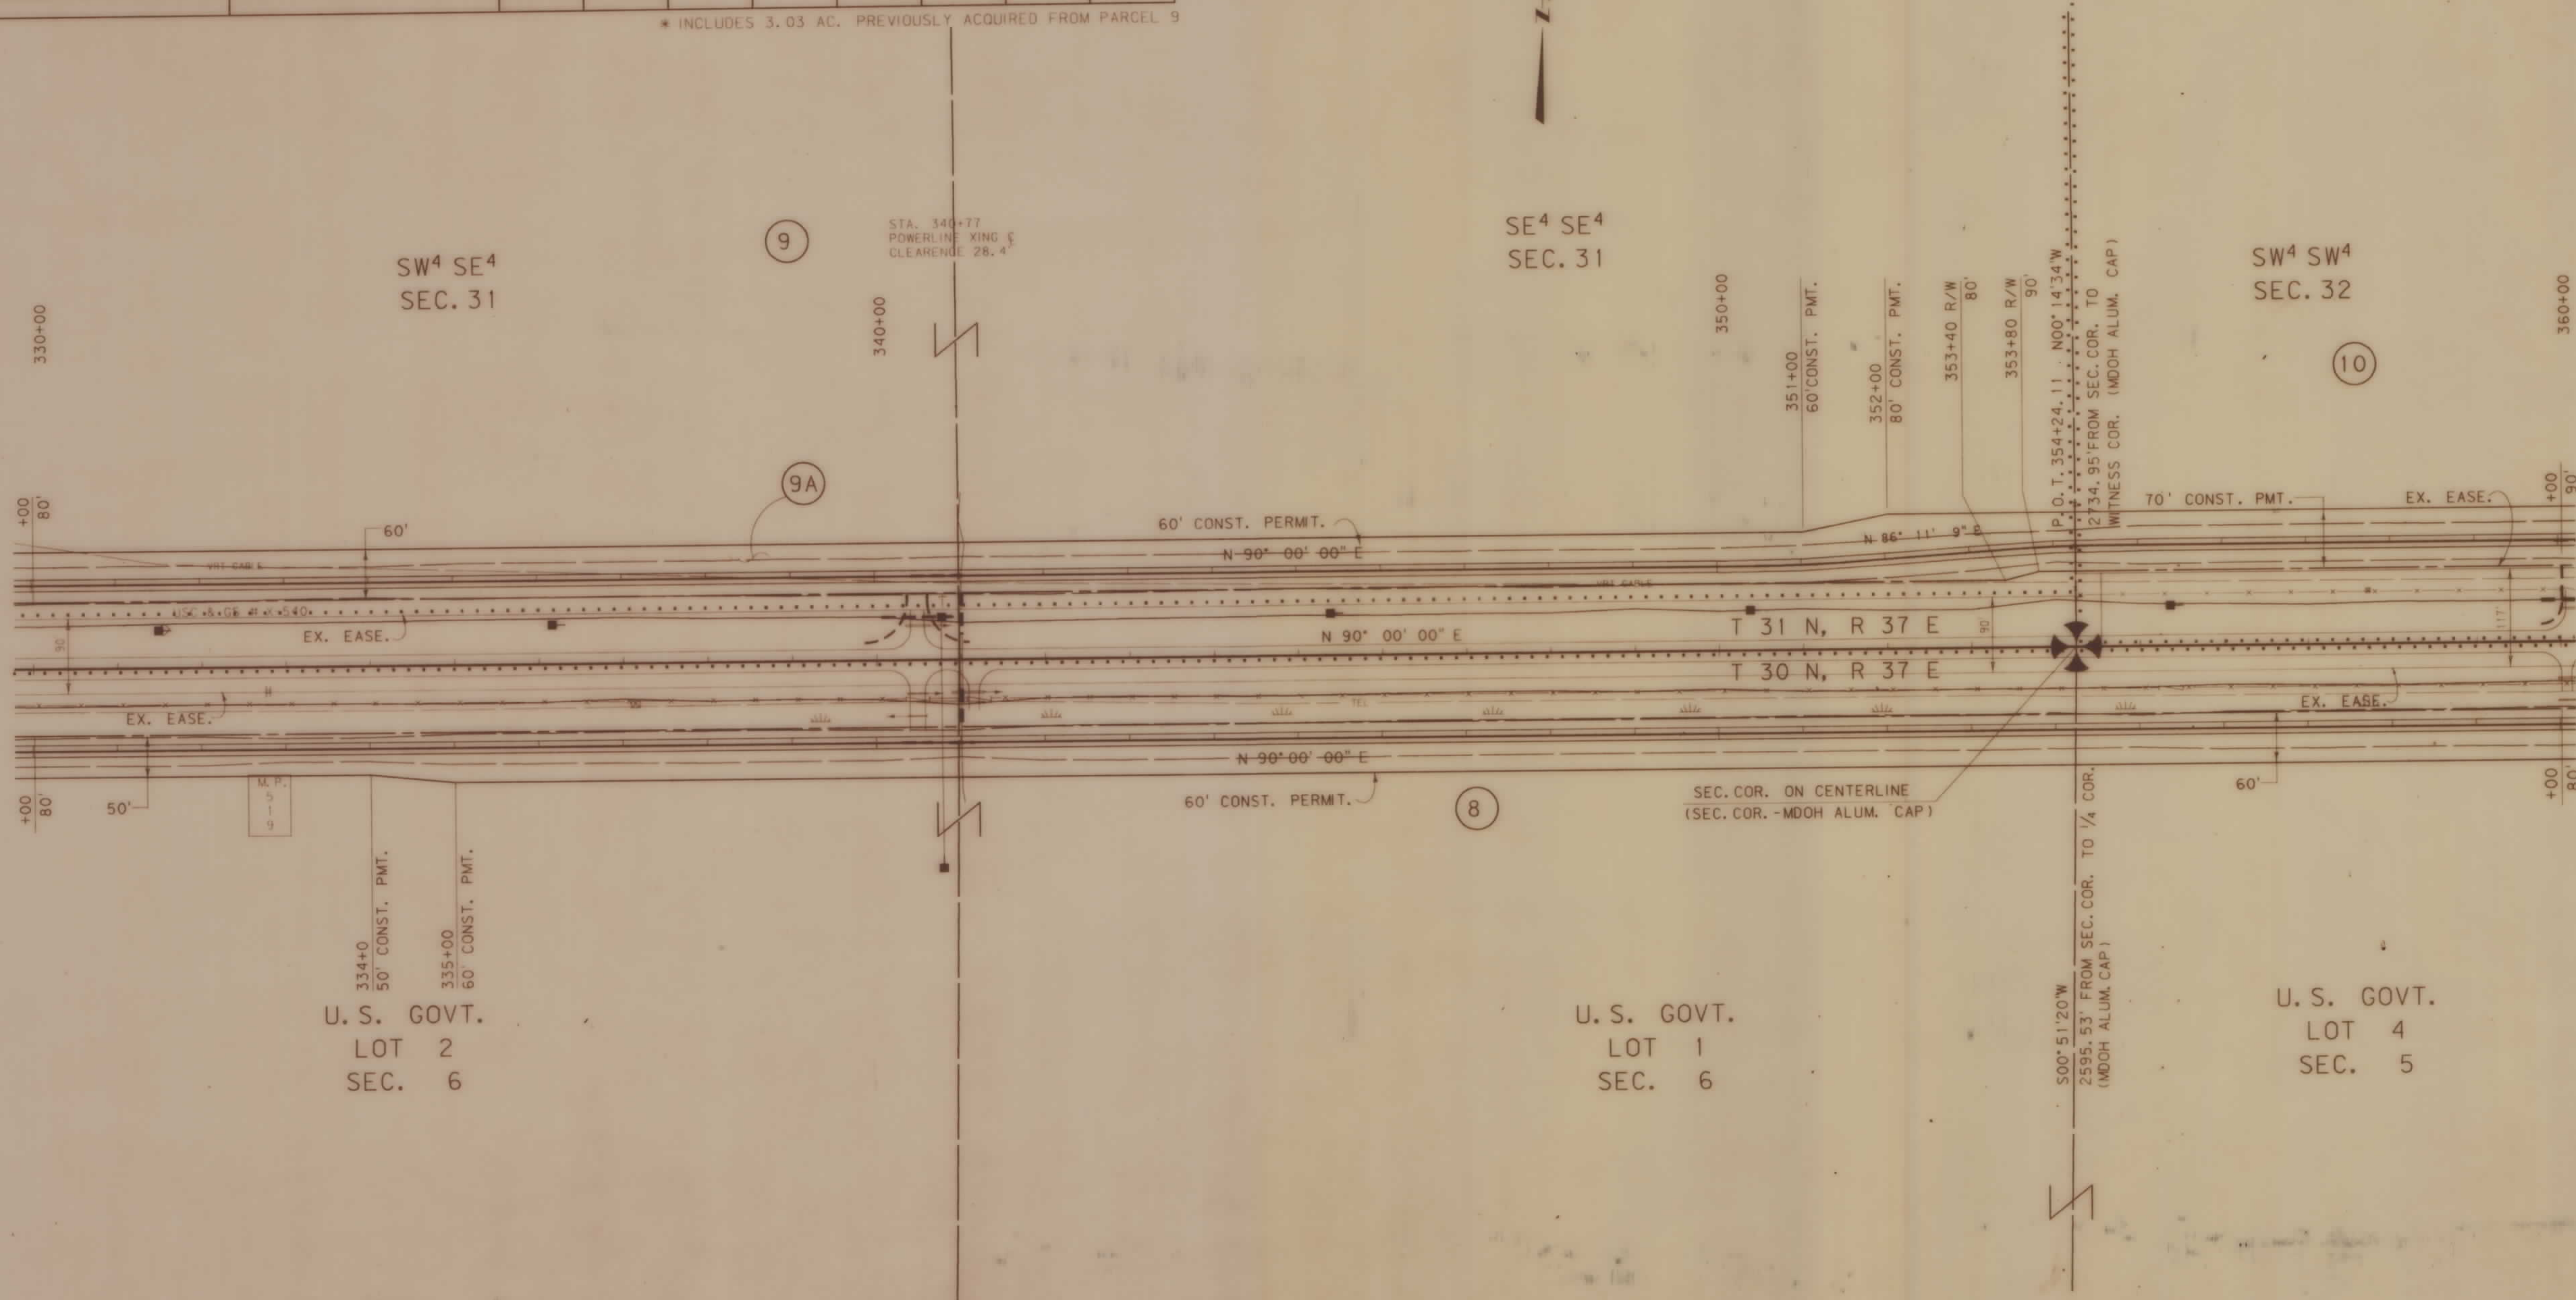

CONSTRUCTION LIMITS:

CUT SECTION TOE OF FILL

FHWA/DOT APPROVAL 8-3-93

MAP REVISED 10-20-93 11-14-94 4-7-95


STATE OF MONTANA
DEPARTMENT OF TRANSPORTATION
HIGHWAYS DIVISION
RIGHT OF WAY PLAN

VALLEY COUNTY

0 50' 100' 200' 300'

STATE	RIGHT OF WAY ID.	SHEET NO.	TOTAL SHEETS
MONTANA	F 1-9(24)516	9	19
PROJECT NUMBER 1254-024			
HINSDALE - EAST			


OWNERSHIP										
PARCEL	NAME	ADDRESS	TOTAL AREA	GROSS R/W AREA	EX. EASE. AREA	NET AREA	REMAINDER		CONST. PMT. AREA	EASE. AREA
							LEFT	RIGHT		
8	CHARLENE STROMMEN	P.O. BOX 4 VANDALIA, MT		12.12 AC.	4.52 AC.	7.60 AC.			8.66 AC.	
10	SEE FARMS PARTNERSHIP	P.O. BOX 285 OPHEIM, MT. 59520		5.48 AC.	5.30 AC.	0.18 AC.			3.04 AC.	
11	VANDALIA RANCH, INC., A MONT. CORP.	VANDALIA, MT		SEE	SHEET	NO. 13				
12	CORNWELL RANCH, INC.	P.O. BOX 1031 GLASGOW, MT		SEE	SHEET	NO. 10				
12A	CORNWELL RANCH, INC.	VANDALIA, MT		SEE	SHEET	NO. 10				
		P.O. BOX 1031 GLASGOW, MT								

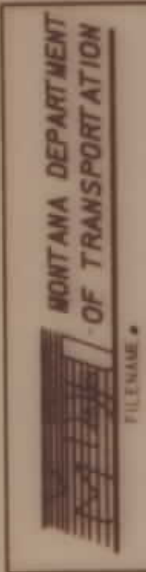

RDROW

3	6	9
2	5	4
1	4	7

MONTANA
CADD
DATE: 10-20-93

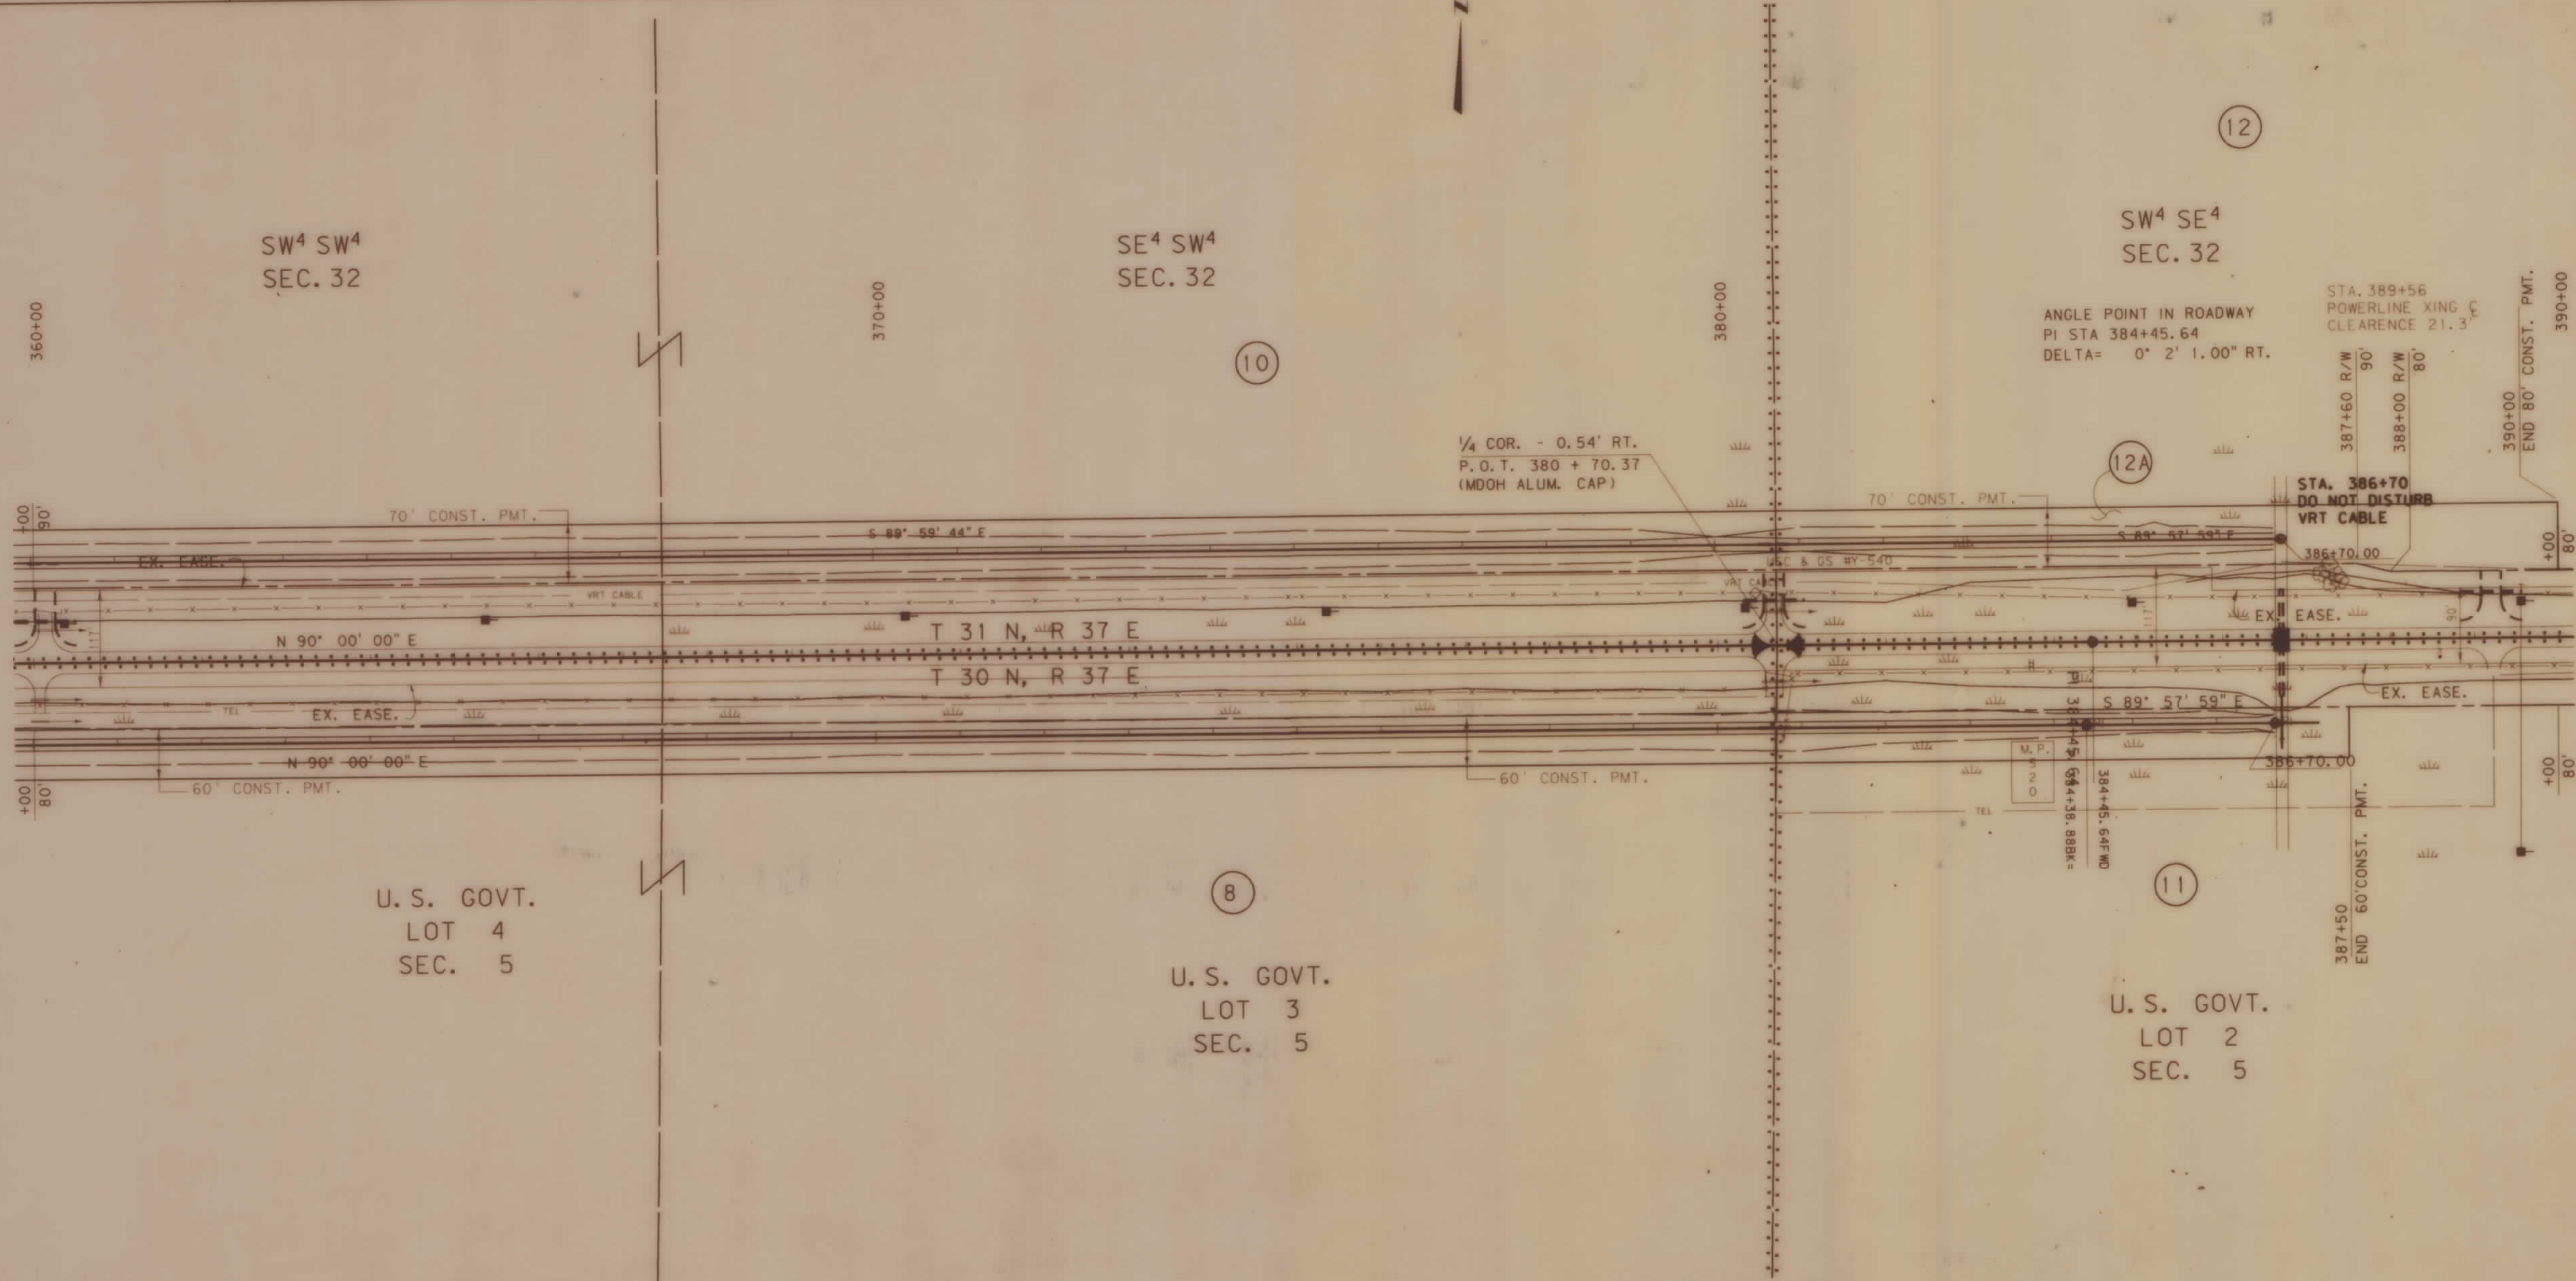

CONSTRUCTION LIMITS:	CUT SECTION TOE OF FILL	TOP OF CUT BOTTOM
FHWA/DOT APPROVAL	8-3-93	
MAP REVISED	8-9-93 10-20-93 11-14-94	
	4-7-95	

STATE OF MONTANA DEPARTMENT OF TRANSPORTATION HIGHWAYS DIVISION RIGHT OF WAY PLAN
VALLEY COUNTY
0 50' 100' 200' 300'



RDROW

3 6
2 5 8
1 4 7


MONTANA
CADD

DATE:
10-20-93

OWNERSHIP										
PARCEL	NAME	ADDRESS	TOTAL AREA	GROSS R/W AREA	EX. EASE. AREA	NET AREA	REMAINDER		CONST. PMT. AREA	EASE. AREA
				SEE	SHEET	NO. 13	LEFT	RIGHT		
11	VANDALIA RANCH, INC., a MONT. CORP.	VANDALIA, MT								
12	CORNWELL RANCH, INC.	P.O. BOX 1031 GLASGOW, MT		5.15 AC.	4.36 AC.	0.79 AC.			0.85 AC.	
13	VERNON E. COPENHAVER	P.O. BOX 175 HINSDALE, MT		SEE	SHEET	NO. 12				
12A	CORNWELL RANCH, INC.	P.O. BOX 1031 GLASGOW, MT							* 1.55 AC	

* INCLUDES 0.85 AC. PREVIOUSLY ACQUIRED FROM PARCEL 12

STATE	RIGHT OF WAY ID.	SHEET NO.	TOTAL SHEETS
MONTANA	F 1-9(24)516	10	19
PROJECT NUMBER 1254-024			
HINSDALE - EAST			

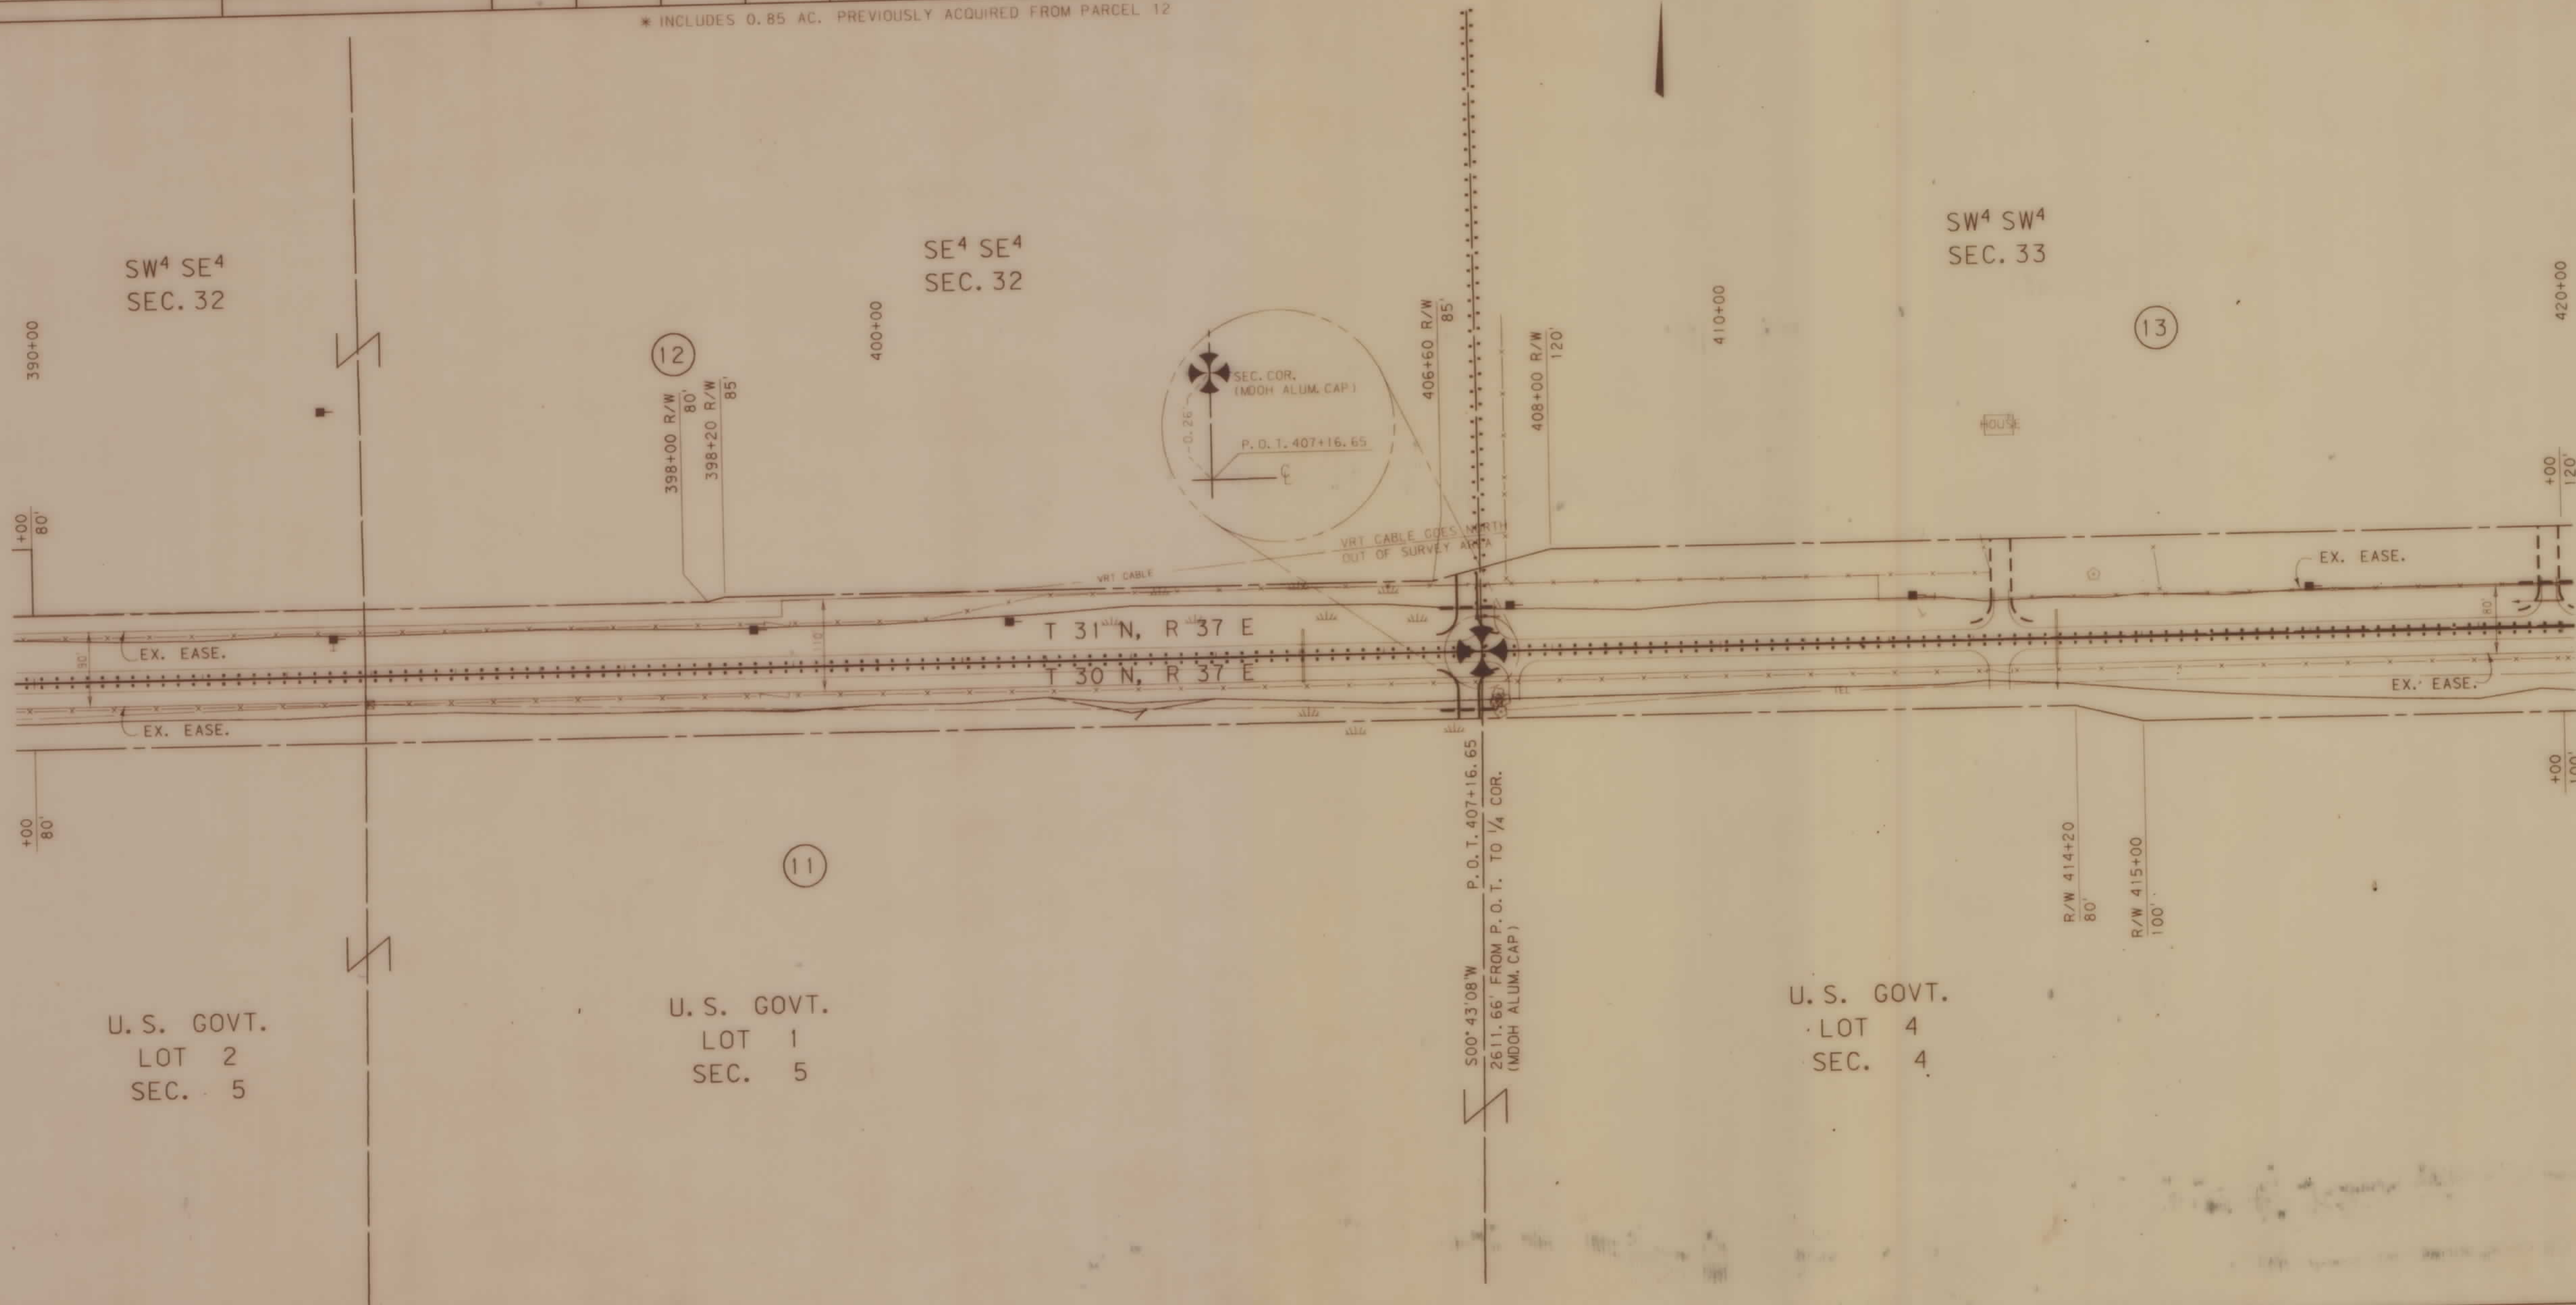

CONSTRUCTION LIMITS:		CUT SECTION		TOE OF FILL	
FHWA/DOT APPROVAL		8-3-93		4-7-95	
MAP REVISED		8-9-93		10-20-93	

STATE OF MONTANA		DEPARTMENT OF TRANSPORTATION	
HIGHWAYS DIVISION		RIGHT OF WAY PLAN	
VALLEY		COUNTY	
0		50' 100' 200' 300'	




RDROW

DATE: 10-20-93
MONTANA CADD
3 6 9
2 5 8
4 7

OWNERSHIP										
PARCEL	NAME	ADDRESS	TOTAL AREA	GROSS R/W AREA	EX. EASE. AREA	NET AREA	REMAINDER		CONST. PMT. AREA	EASE. AREA
							LEFT	RIGHT		
11	VANDALIA RANCH, INC., α MONT. CORP.	VANDALIA, MT		SEE	SHEET	NO. 13				
13	VERNON E. COPENHAVER	P.O. BOX 175 HINSDALE, MT		3.54 AC.	1.79 AC.	1.75 AC.				
14	HARVEY LLOYD & EVELYN E. JONES	P.O. BOX 104 HINSDALE, MT		2.96 AC.	1.44 AC.	1.52 AC.				
15	FEDERAL LAND BANK OF SPOKANE C/D V.E. & B.A. COPENHAVER	P.O. BOX 175 HINSDALE, MT		SEE	SHEET	NO. 13				


STATE	RIGHT OF WAY ID.	SHEET NO.	TOTAL SHEETS
MONTANA	F 1-9(24)516	11	19
PROJECT NUMBER 1254-024			
HINSDALE - EAST			

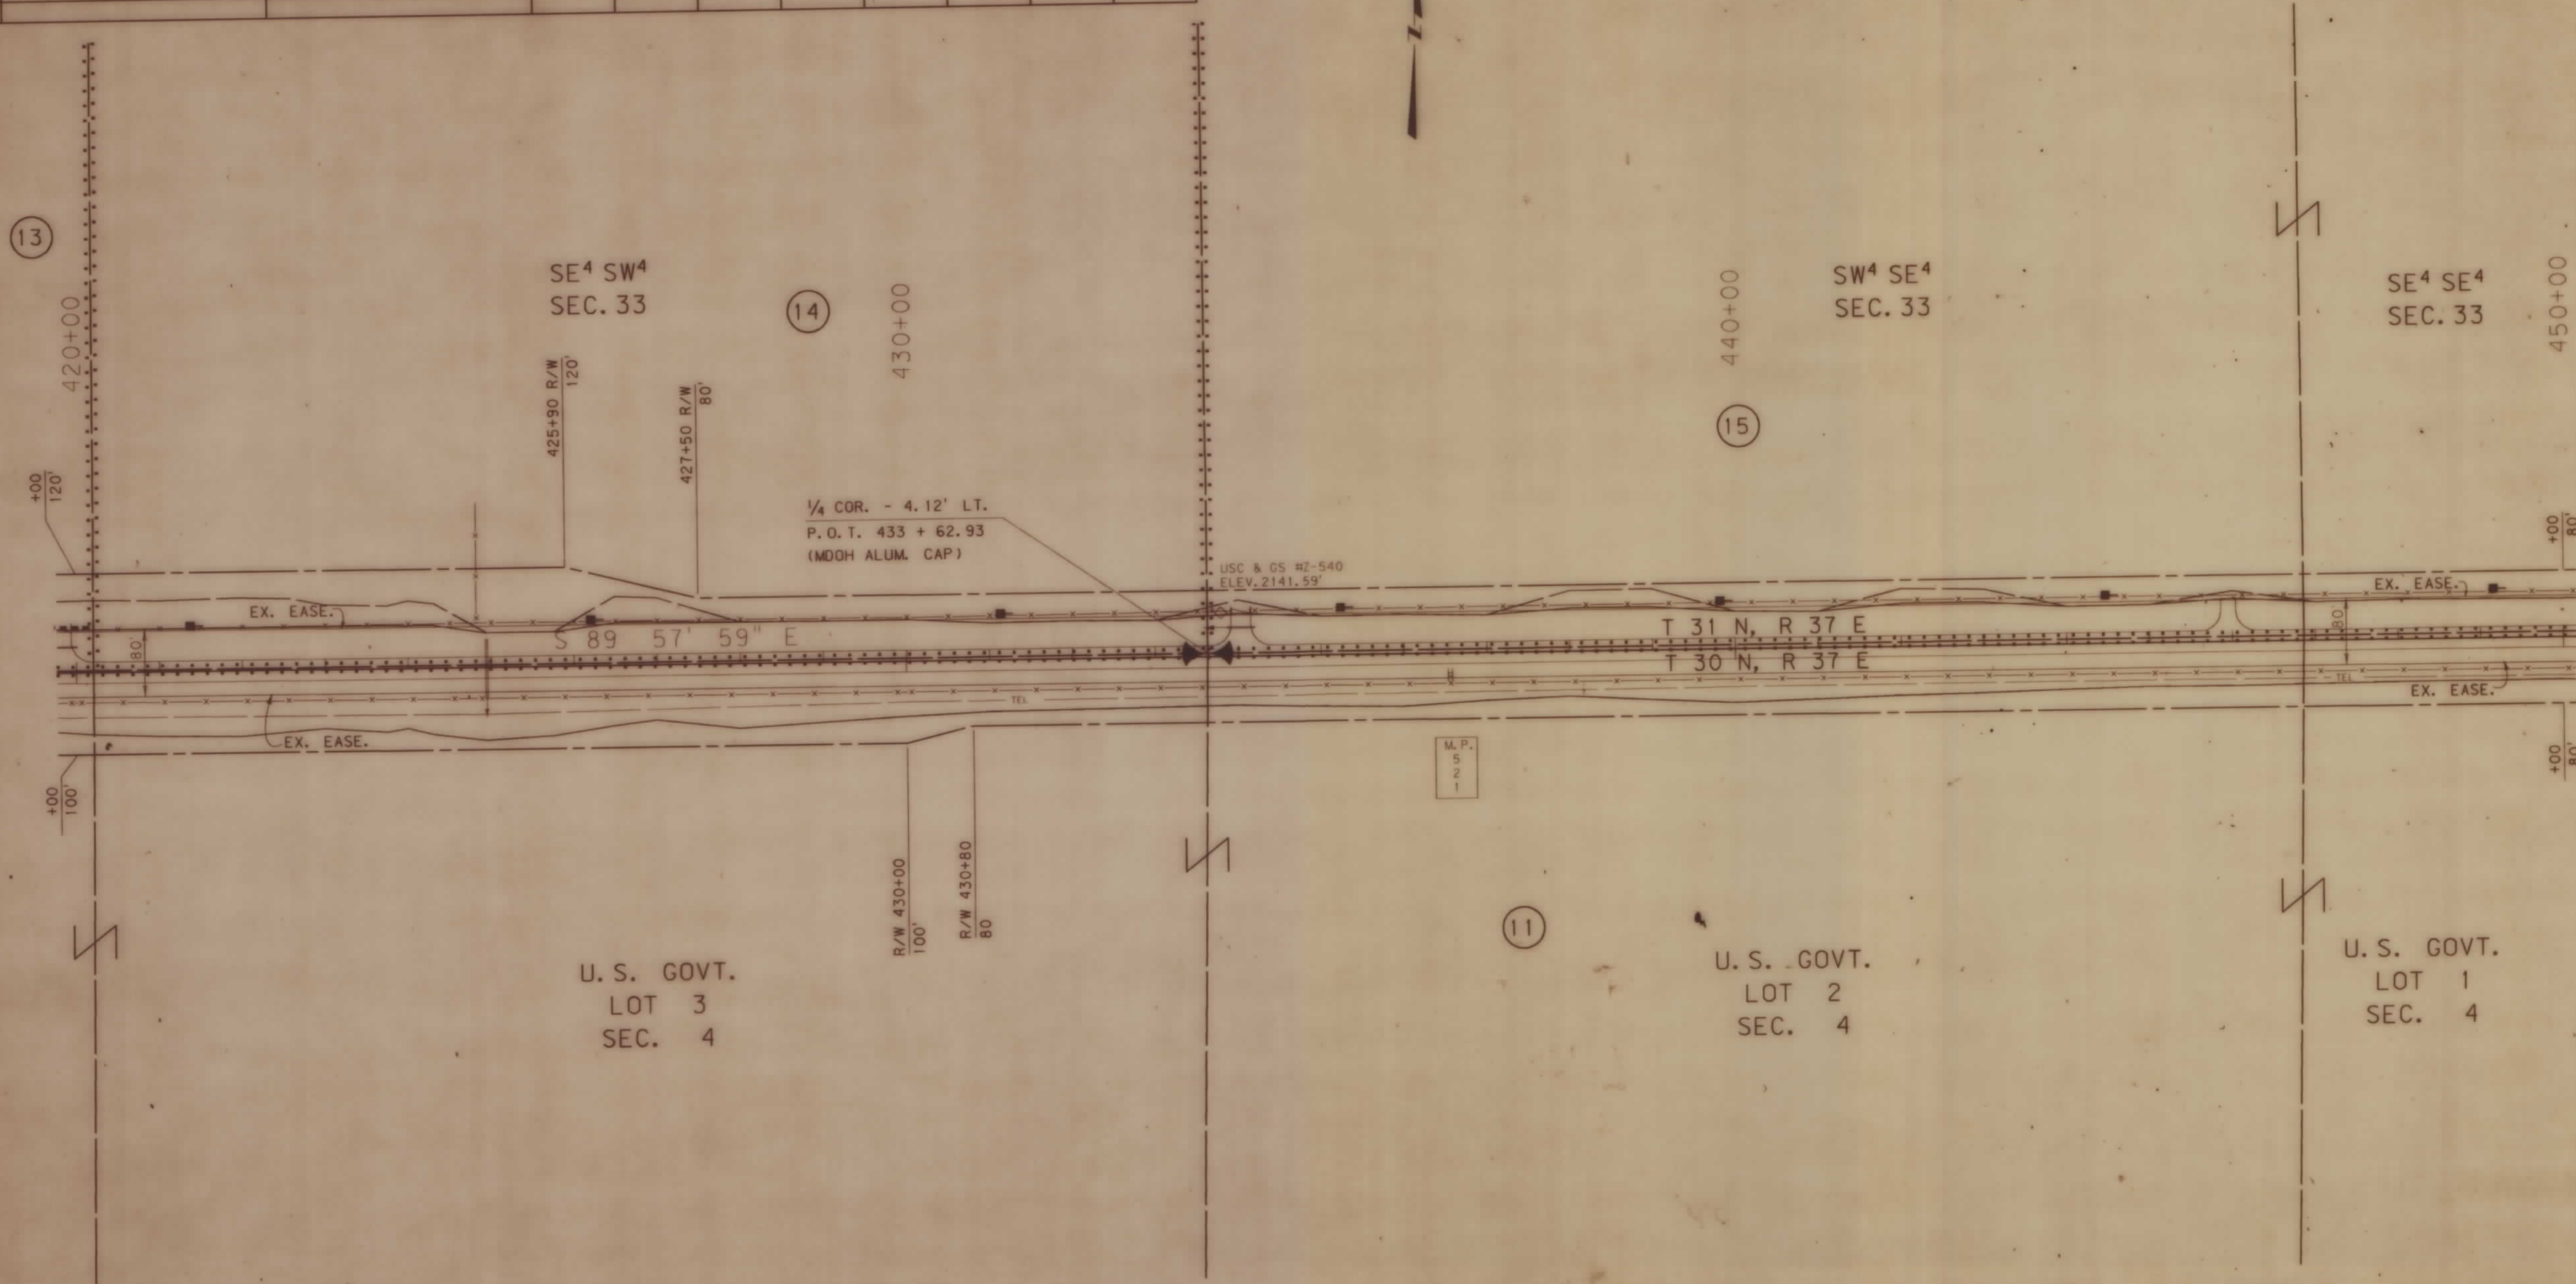

BACKSLOPE LIMITS INCLUDE ROUNDING
CONSTRUCTION LIMITS: CUT SECTION TOE OF FILL
FHWA/DOT APPROVAL 8-3-93
MAP REVISED 10-20-93

STATE OF MONTANA
DEPARTMENT OF TRANSPORTATION
HIGHWAYS DIVISION
RIGHT OF WAY PLAN
VALLEY COUNTY
0 50' 100' 200' 300'

(1254)PL2. ROW

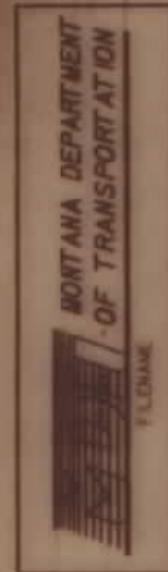


RDROW

DATE: 10-20-93
MONTANA CADD
3 6 9
5 8
1 4 7

OWNERSHIP									
PARCEL	NAME	ADDRESS	TOTAL AREA	GROSS R/W AREA	EX. EASE. AREA	NET AREA	REMAINDER		CONST. PMT. AREA
							LEFT	RIGHT	EASE. AREA
11	VANDALIA RANCH, INC., O MONT. CORP.	VANDALIA, MT		SEE	SHEET	NO. 13			
15	FEDERAL LAND BANK OF SPOKANE C/D V.E. & B.A. COPENHAVER	P.O. BOX 175 HINSDALE, MT		SEE	SHEET	NO. 14			

STATE	RIGHT OF WAY ID.	SHEET NO.	TOTAL SHEETS
MONTANA	F 1-9(24)516	12	19
PROJECT NUMBER 1254-024			
HINSDALE - EAST			

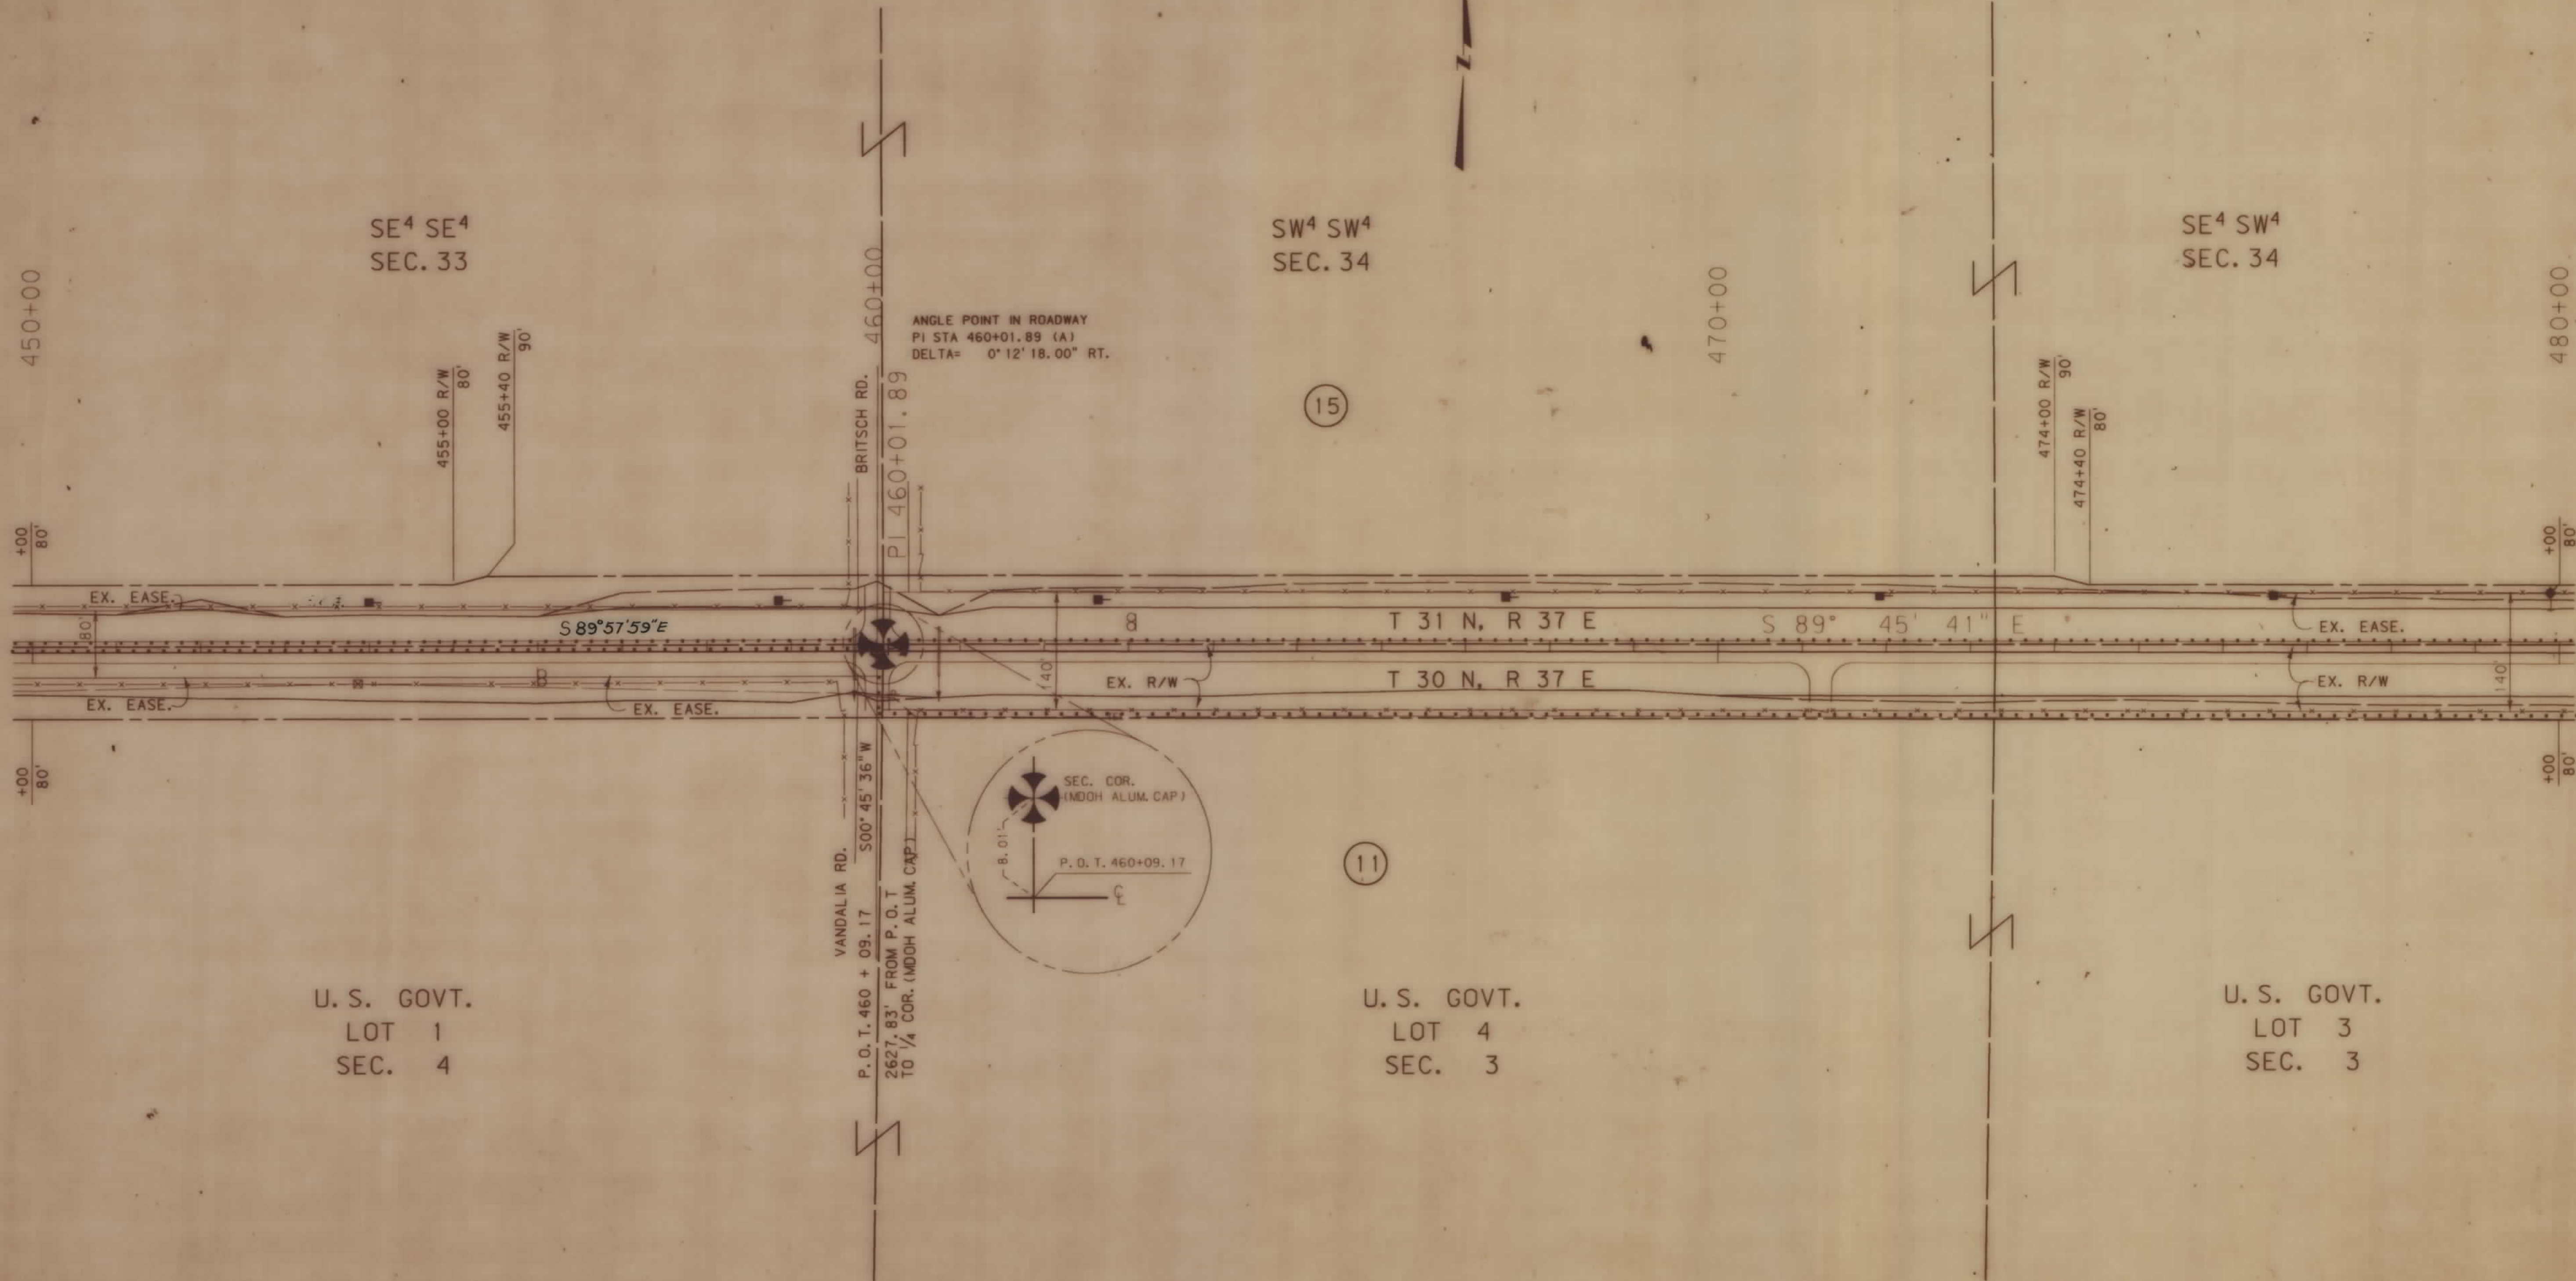

BACKSLOPE LIMITS INCLUDE ROUNDING
CONSTRUCTION LIMITS:
CUT SECTION
TOE OF FILL

FHWA/DOT APPROVAL 8-3-93
MAP REVISED 8-9-93 10-20-93

STATE OF MONTANA
DEPARTMENT OF TRANSPORTATION
HIGHWAYS DIVISION
RIGHT OF WAY PLAN
VALLEY COUNTY

0 50' 100' 200' 300'



RDROW

6 9
2 5 8
1 4 7


MONTANA
CADD

DATE:
10-20-93

OWNERSHIP									
PARCEL	NAME	ADDRESS	TOTAL AREA	GROSS R/W AREA	EX. EASE. AREA	NET AREA	REMAINDER		CONST. PMT. AREA
							LEFT	RIGHT	
11	VANDALIA RANCH, INC., a MONT. CORP.	VANDALIA, MT		16.72 AC.	5.95 AC.	10.77 AC.			0.94 AC.
15	FEDERAL LAND BANK OF SPOKANE C/D V.E. & B.A. COPENHAVER	P.O. BOX 175 HINSDALE, MT			SEE SHEET NO. 14				
16	MICHAEL L. JONES	P.O. BOX 31 HINSDALE, MT			SEE SHEET NO. 14				

STATE	RIGHT OF WAY ID.	SHEET TOTAL	
		NO.	SHEETS
MONTANA	F 1-9(24)516	13	19
PROJECT NUMBER 1254-024			

HINSDALE - EAST

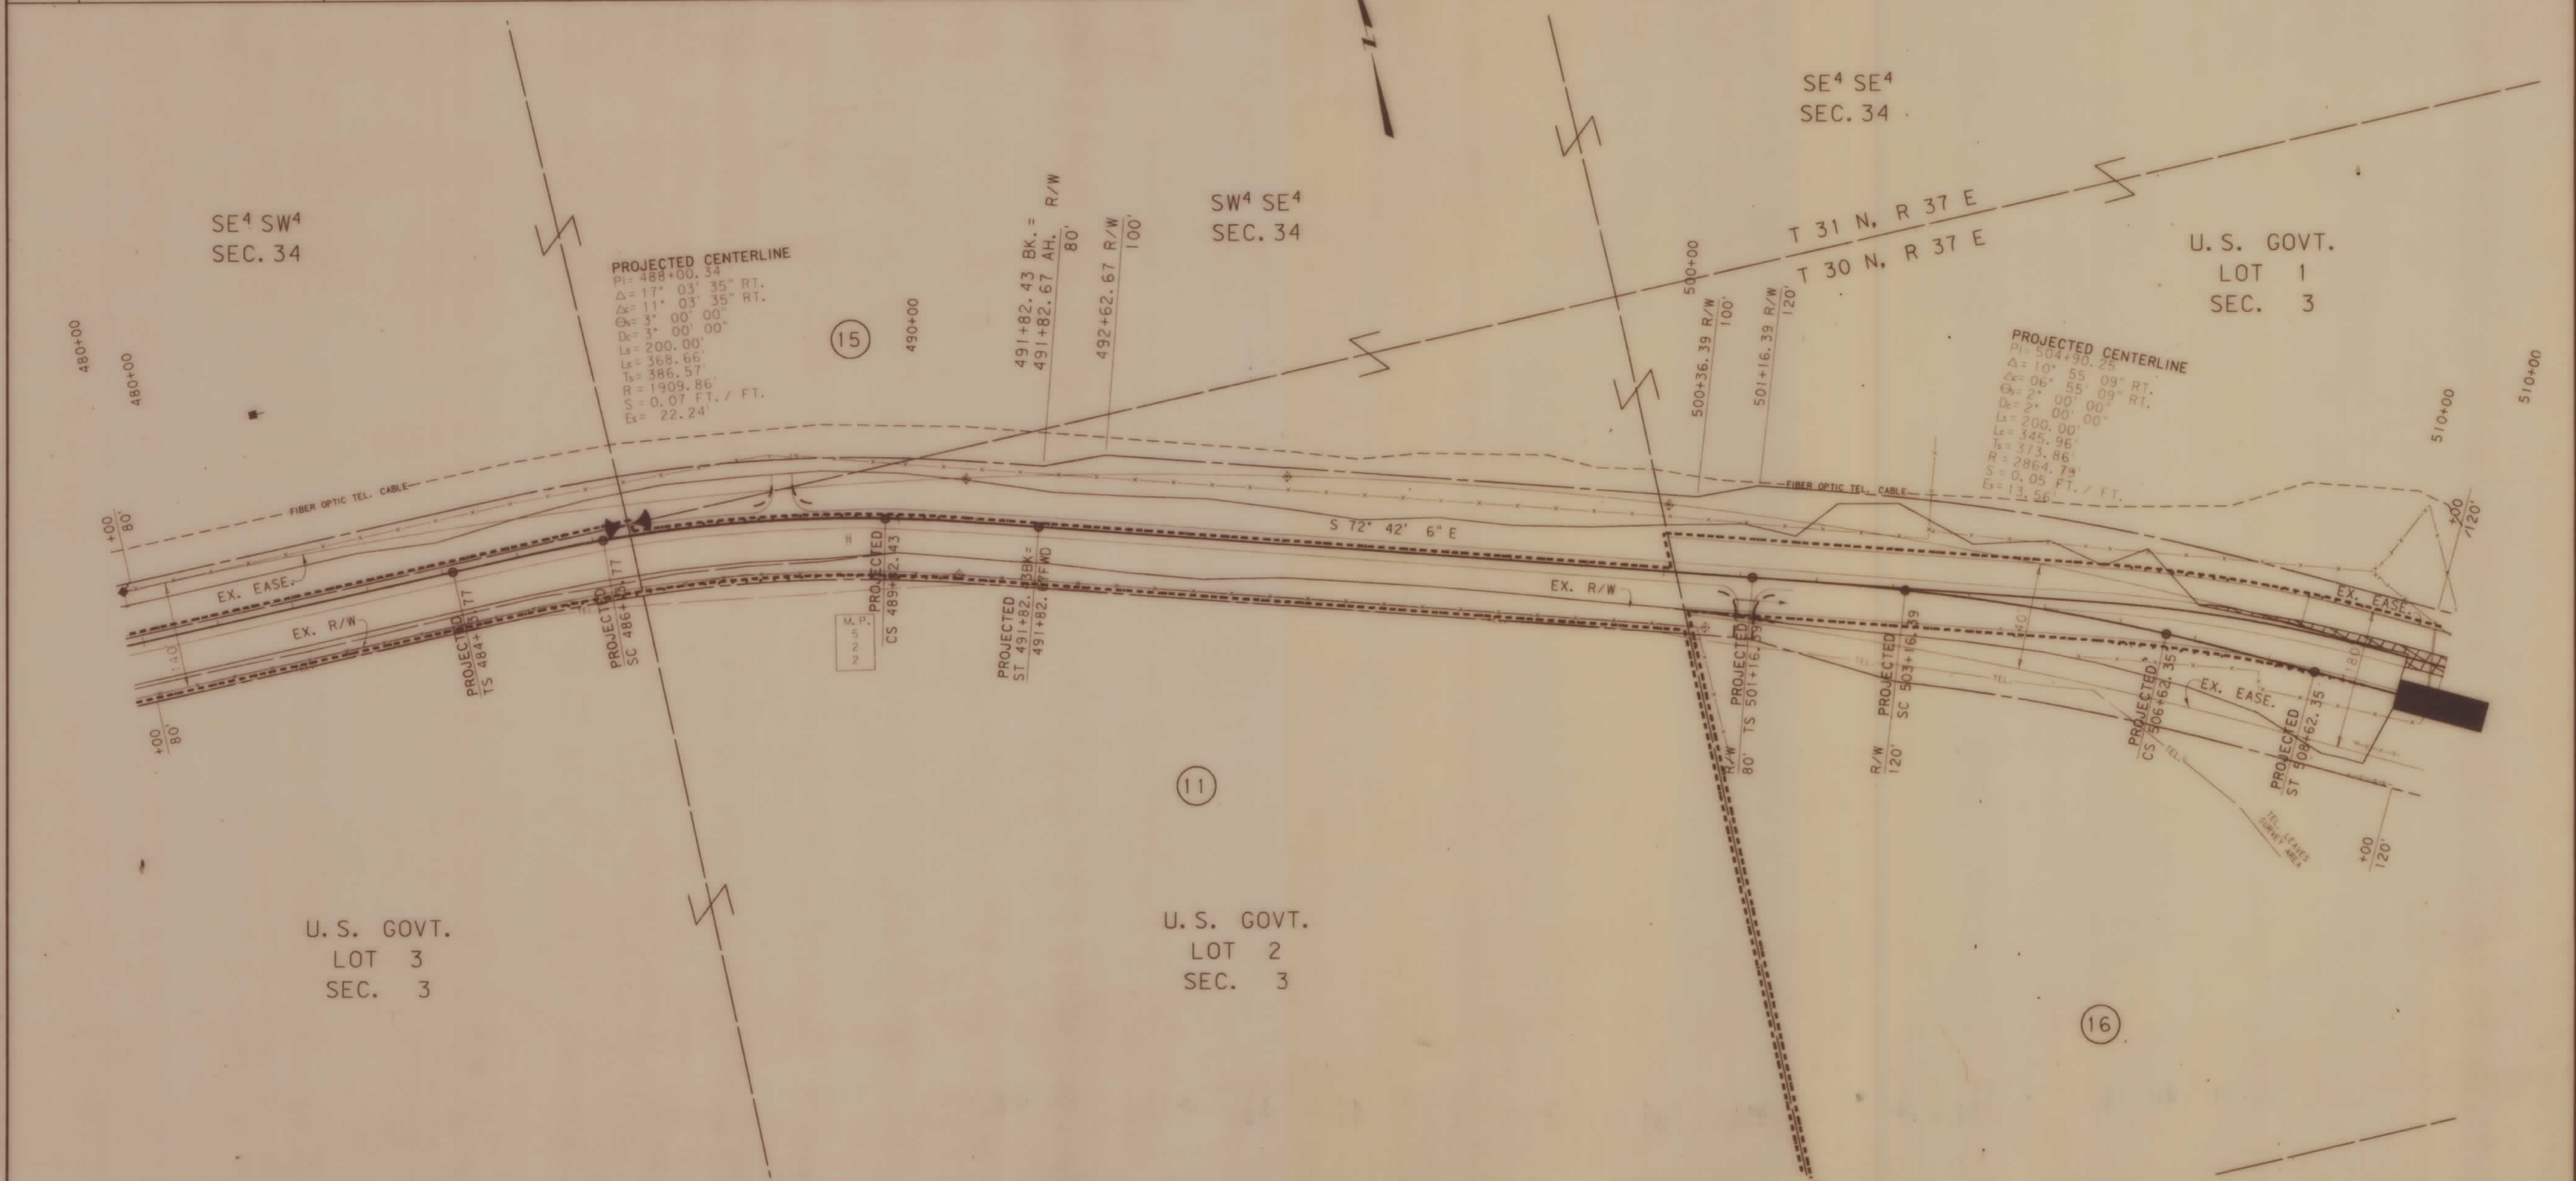

BACKSLOPE LIMITS INCLUDE ROUNDING
CONSTRUCTION LIMITS:
CUT SECTION
TOE OF FILL

FHWA/DOT APPROVAL 8-3-93
MAP REVISED 8-9-93 10-20-93 4-7-95

STATE OF MONTANA
DEPARTMENT OF TRANSPORTATION
HIGHWAYS DIVISION
RIGHT OF WAY PLAN
VALLEY COUNTY
0 50' 100' 200' 300'

STATE	RIGHT OF WAY ID.	SHEET NO.	TOTAL SHEETS
MONTANA	F 1-9(24)516	14	19

PROJECT NUMBER 1254-024

HINSDALE - EAST

OWNERSHIP									
PARCEL	NAME	ADDRESS	TOTAL AREA	GROSS R/W AREA	EX. EASE. AREA	NET AREA	REMAINDER		EASE. AREA
							LEFT	RIGHT	
15	FEDERAL LAND BANK OF SPOKANE	P.O. BOX 175 HINSDALE, MT		14.51 AC.	9.37 AC.	5.14 AC.			
	C/D V.E. & B.A. COPENHAVER	P.O. BOX 175 HINSDALE, MT							
16	MICHAEL L. JONES	P.O. BOX 31 HINSDALE, MT		3.58 AC.	2.15 AC.	1.43 AC.			
17	MICHAEL L. JONES	P.O. BOX 31 HINSDALE, MT		0.25 AC.		0.25 AC.			
18	VERNON E. & BEVERLY A. COPENHAVER	P.O. BOX 175 HINSDALE, MT	0.24 AC.	0.06 AC.		0.06 AC.	0.18 AC.		
19	BETZ RANCH, INC. a MONT. CORP.	HCR 271 - 2168 GLASGOW, MT		SEE SHEET		NO. 15			
20	DEWAYNE & DORIS E. OZARK	HCR 271 - 2182 GLASGOW, MT		SEE SHEET		NO. 15			
31	VANDALIA RANCH INC. A MT. CORP.			0.37 AC.	-0-	0.37 AC.			

U. S. GOVT.
LOT 1
SEC. 3

U. S. GOVT.
LOT 4
SEC. 2

U. S. GOVT.
LOT 3
SEC. 2

PROJECTED CENTERLINE
PI=518+12.18
Δ=10° 44' 22" LT.
Δ=07° 14' 22" LT.
Δ=1° 30' 00" LT.
Δ=200.00'
Δ=55.96'
Δ=459.07'
Δ=3819.72'
Δ=0.04 FT./ FT.

T 30 N R 37 E

19

18

17

15

16

31

20

SE⁴ NW⁴
SEC. 2

SW⁴ NW⁴
SEC. 2

BACKSLOPE LIMITS INCLUDE ROUNDING
CONSTRUCTION LIMITS: CUT SECTION TOE OF FILL
FHWA/DOT APPROVAL 8-3-93
MAP REVISED 8-9-93 10-20-93 10-19-94

STATE OF MONTANA
DEPARTMENT OF TRANSPORTATION
HIGHWAYS DIVISION
RIGHT OF WAY PLAN
VALLEY COUNTY
0 50' 100' 200' 300'

(1254)PL2. ROW

F 1-9(24)516 SHT 14 OF 19



RDROW

3 6 9
2 8
1 4 7

MONTANA
CADD

DATE:
8-3-93

OWNERSHIP									
PARCEL	NAME	ADDRESS	TOTAL AREA	GROSS R/W AREA	EX. EASE. AREA	NET AREA	REMAINDER		EASE. AREA
							LEFT	RIGHT	
19	BETZ RANCH, INC., a MONT. CORP.	HCR 271 - 2168 GLASGOW, MT		0.88 AC.		0.88 AC.			
20	DEWAYNE & DORIS E. OZARK	HCR 271 - 2182 GLASGOW, MT		0.84 AC.		0.84 AC.			
21	JEFFERY L. PATTISON, ETAL	730 HILLSIDE DR. GLASGOW, MT		2.04 AC.		2.04 AC.			
22	JEFFERY L. PATTISON, ETAL	730 HILLSIDE DR. GLASGOW, MT		0.51 AC.		0.51 AC.			

STATE	RIGHT OF WAY ID.	SHEET NO.	TOTAL SHEETS
MONTANA	F 1-9(24)516	15	19
PROJECT NUMBER 1254-024			

HINSDALE - EAST

PROJECTED CENTERLINE
PI= 565+88.60
Δ= 17° 05' 20" LT.
Δc= 14° 05' 20" LT.
Θs= 1° 30' 00"
Ds= 1' 30' 00"
Ls= 200.00'
Lc= 939.26'
Ts= 673.95'
R= 3819.72'
S= 0.05 FT./FT.
Es=

BACKSLOPE LIMITS INCLUDE ROUNDING
CONSTRUCTION LIMITS:
CUT SECTION
TOE OF FILL
FHWA/DOT APPROVAL 8-3-93
MAP REVISED 8-9-93

STATE OF MONTANA
DEPARTMENT OF TRANSPORTATION
HIGHWAYS DIVISION
RIGHT OF WAY PLAN
VALLEY COUNTY
0 50' 100' 200' 300'

(1254)PL2. ROW

HINSDALE - EAST

1 4 7

P.O.C. 569+71.32 N00° 32' 21" E
2556.06' FROM P.O.C. TO SEC. COR.
(MDOH ALUM. CAP)

570+00

120'

PROJECTED

ST 572+53.91

579+00 R/W 120'

580+00

579+80 R/W 140'

56.26'

EX. R/W

EX. R/W

SW⁴ NW⁴
SEC. 1

NW⁴ SW⁴
SEC. 1

0 10 20 30'

STATE OF MONTANA
DEPARTMENT OF TRANSPORTATION
HIGHWAYS DIVISION
RIGHT OF WAY PLAN

VALLEY COUNTY

0 50' 100' 200' 300'

A horizontal scale bar with vertical tick marks at 0, 50, 100, 200, and 300 feet. The bar is divided into five equal segments, each representing 50 feet.




RDROW

DATE: 8-3-93
MONTANA CADD

OWNERSHIP										
PARCEL	NAME	ADDRESS	TOTAL AREA	GROSS R/W AREA	EX. EASE. AREA	NET AREA	REMAINDER		CONST. PMT. AREA	EASE. AREA
							LEFT	RIGHT		
23	BETZ RANCH, INC., A MONT. CORP.	HCR 271 - 2168 GLASGOW, MT		10.96 AC.		10.96 AC.				
24	GUY E. WAGNER C/D ROBERT J. & GWENDOLYN WINDERL	HCR 271-2170 GLASGOW, MT		SEE	SHEET	NO. 18				
25	BRIAN CLIFTON, ET AL	P.O. BOX 674 DAVISVILLE, RI		SEE	SHEET	NO. 18				


STATE	RIGHT OF WAY ID.	SHEET NO.	TOTAL SHEETS
MONTANA	F 1-9(24)516	17	19
PROJECT NUMBER 1254-024			

HINSDALE - EAST

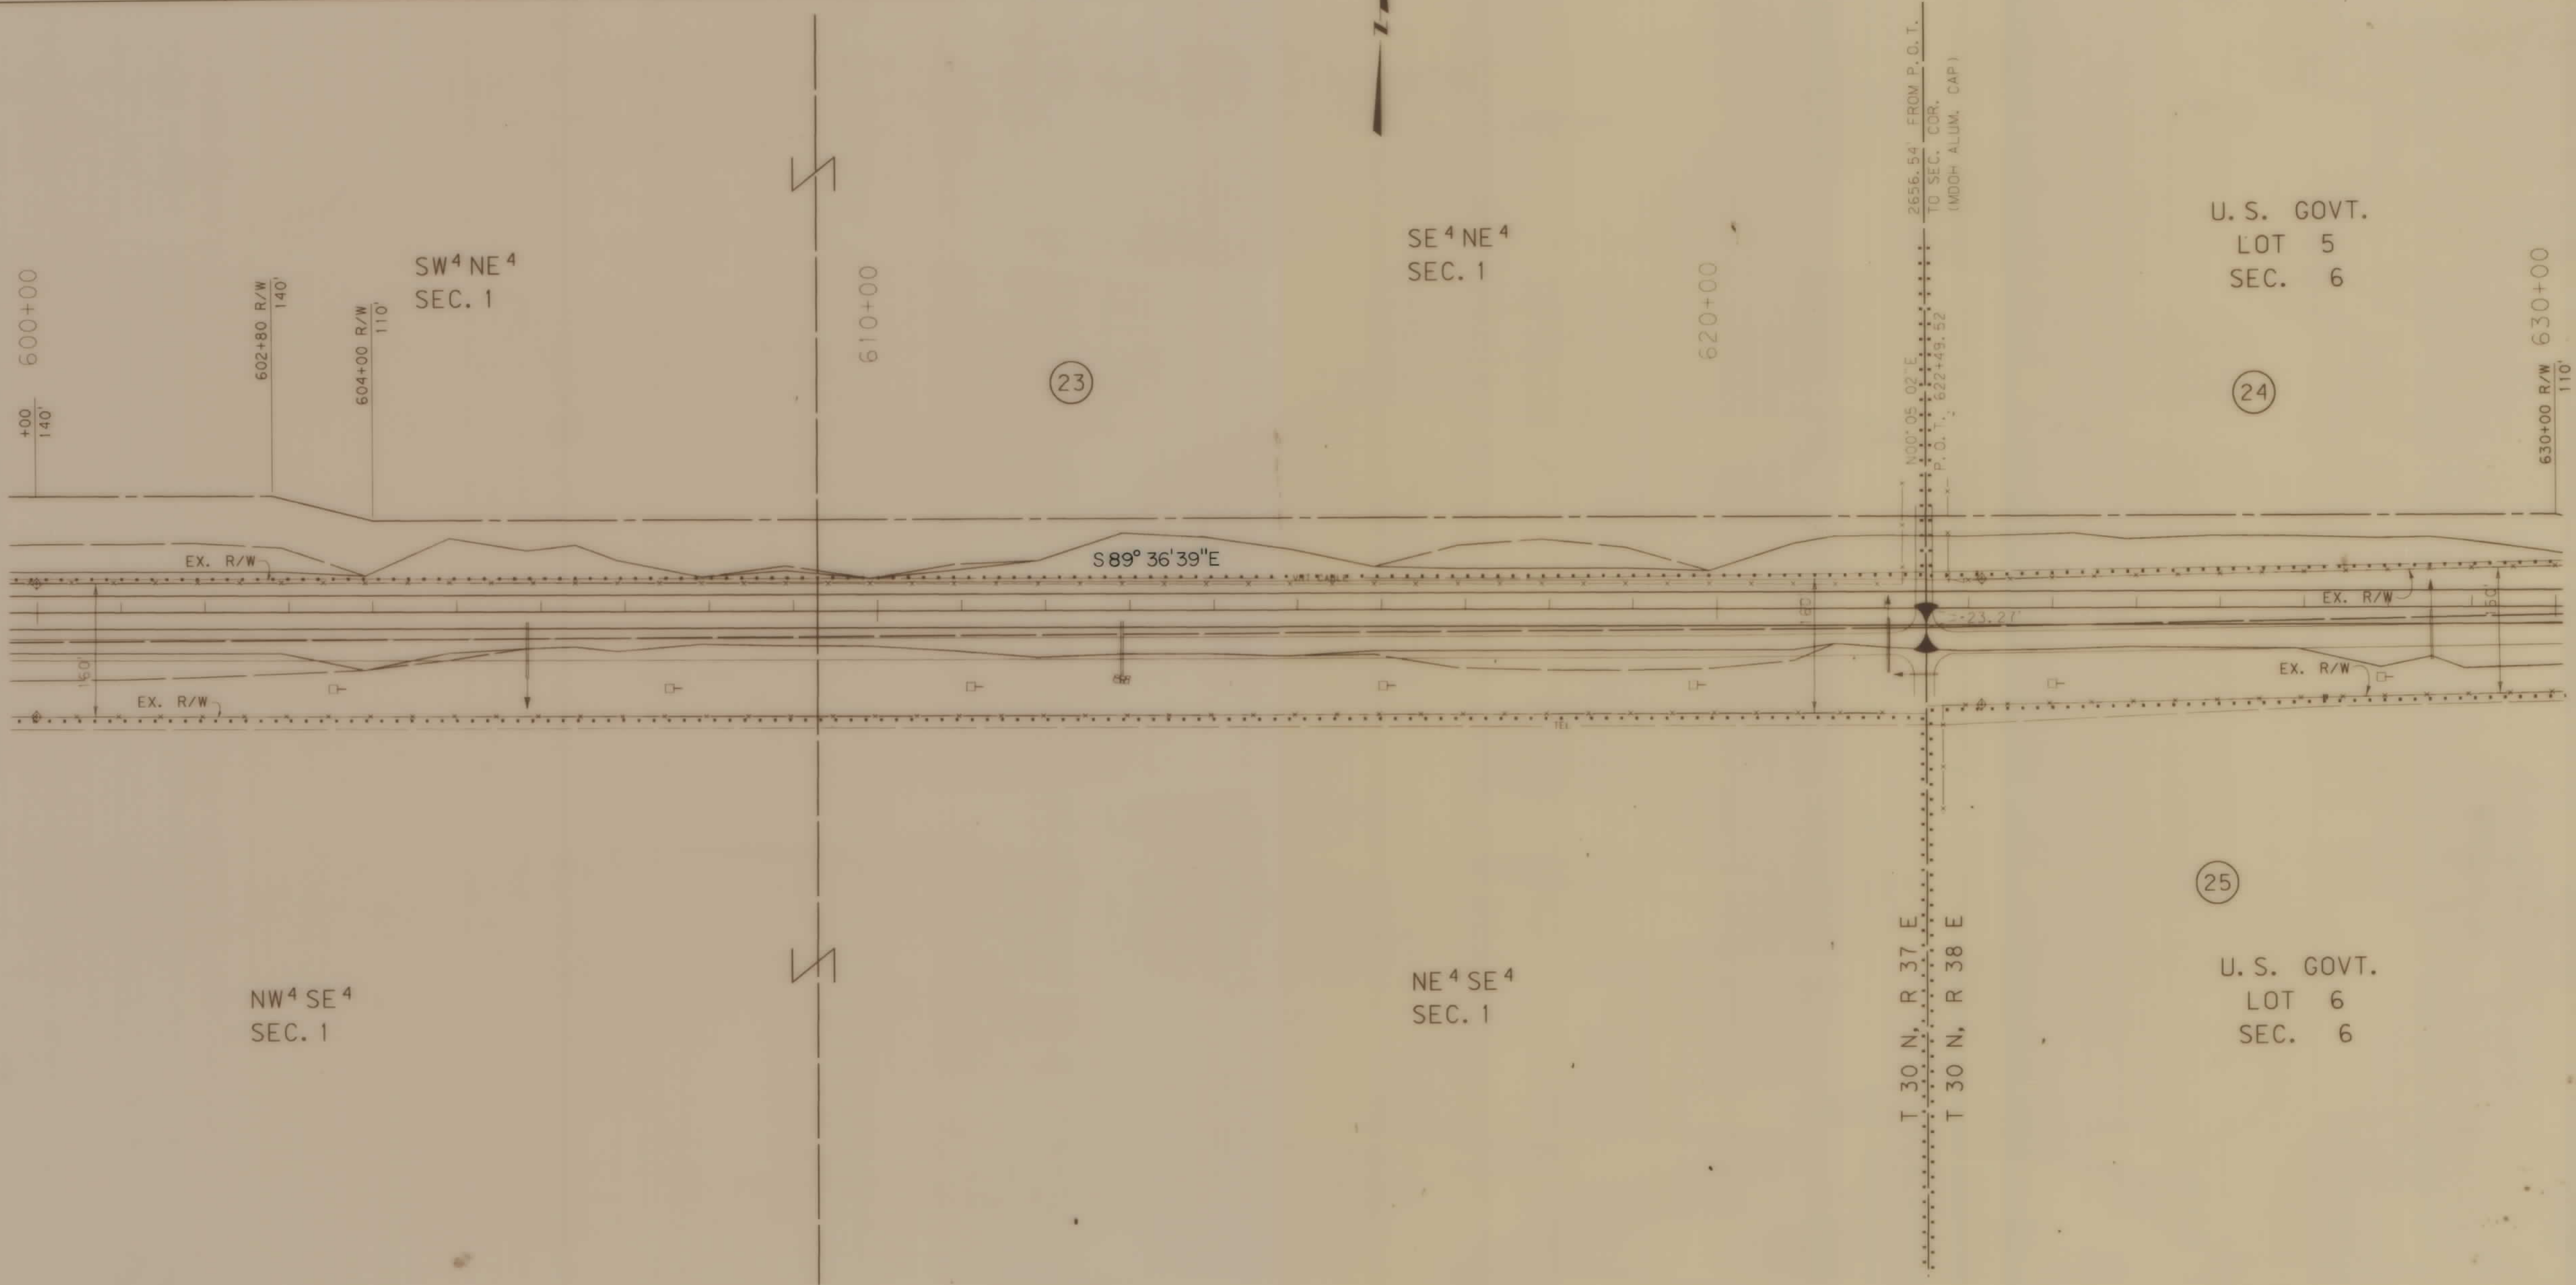

BACKSLOPE LIMITS INCLUDE ROUNDING	CUT SECTION
CONSTRUCTION LIMITS:	TOE OF FILL
FHWA/DOT APPROVAL 8-3-93	
MAP REVISED 8-9-93	

STATE OF MONTANA DEPARTMENT OF TRANSPORTATION HIGHWAYS DIVISION RIGHT OF WAY PLAN	VALLEY COUNTY
0 50' 100' 200' 300'	

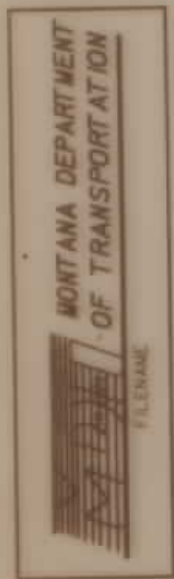


RDROW

3 6 9
2 5
1 4 7
MONTANA
CADD
DATE:
8-3-93

OWNERSHIP										
PARCEL	NAME	ADDRESS	TOTAL AREA	GROSS R/W AREA	EX. EASE. AREA	NET AREA	REMAINDER		CONST. PMT. AREA	EASE. AREA
							LEFT	RIGHT		
24	GUY E. WAGNER C/D ROBERT J. & GWENDOLYN WINDERL	RT. 1 - 4579 GLASGOW, MT		2.30 AC.		2.30 AC.				
25	BRIAN CLIFTON, ET AL	P.O. BOX 674 DAVISVILLE, RI		0.35 AC.		0.35 AC.				
26	GUY E. WAGNER C/D ROBERT J. & GWENDOLYN WINDERL	RT. 1 - 4579 GLASGOW, MT		SEE	SHEET	NO. 19				
27	GUY E. WAGNER	HCR 271-2170 GLASGOW, MT		SEE	SHEET	NO. 19				

STATE	RIGHT OF WAY ID.	SHEET NO.	TOTAL SHEETS
MONTANA	F 1-9(24)516	18	19
PROJECT NUMBER 1254-024			
HINSDALE - EAST			

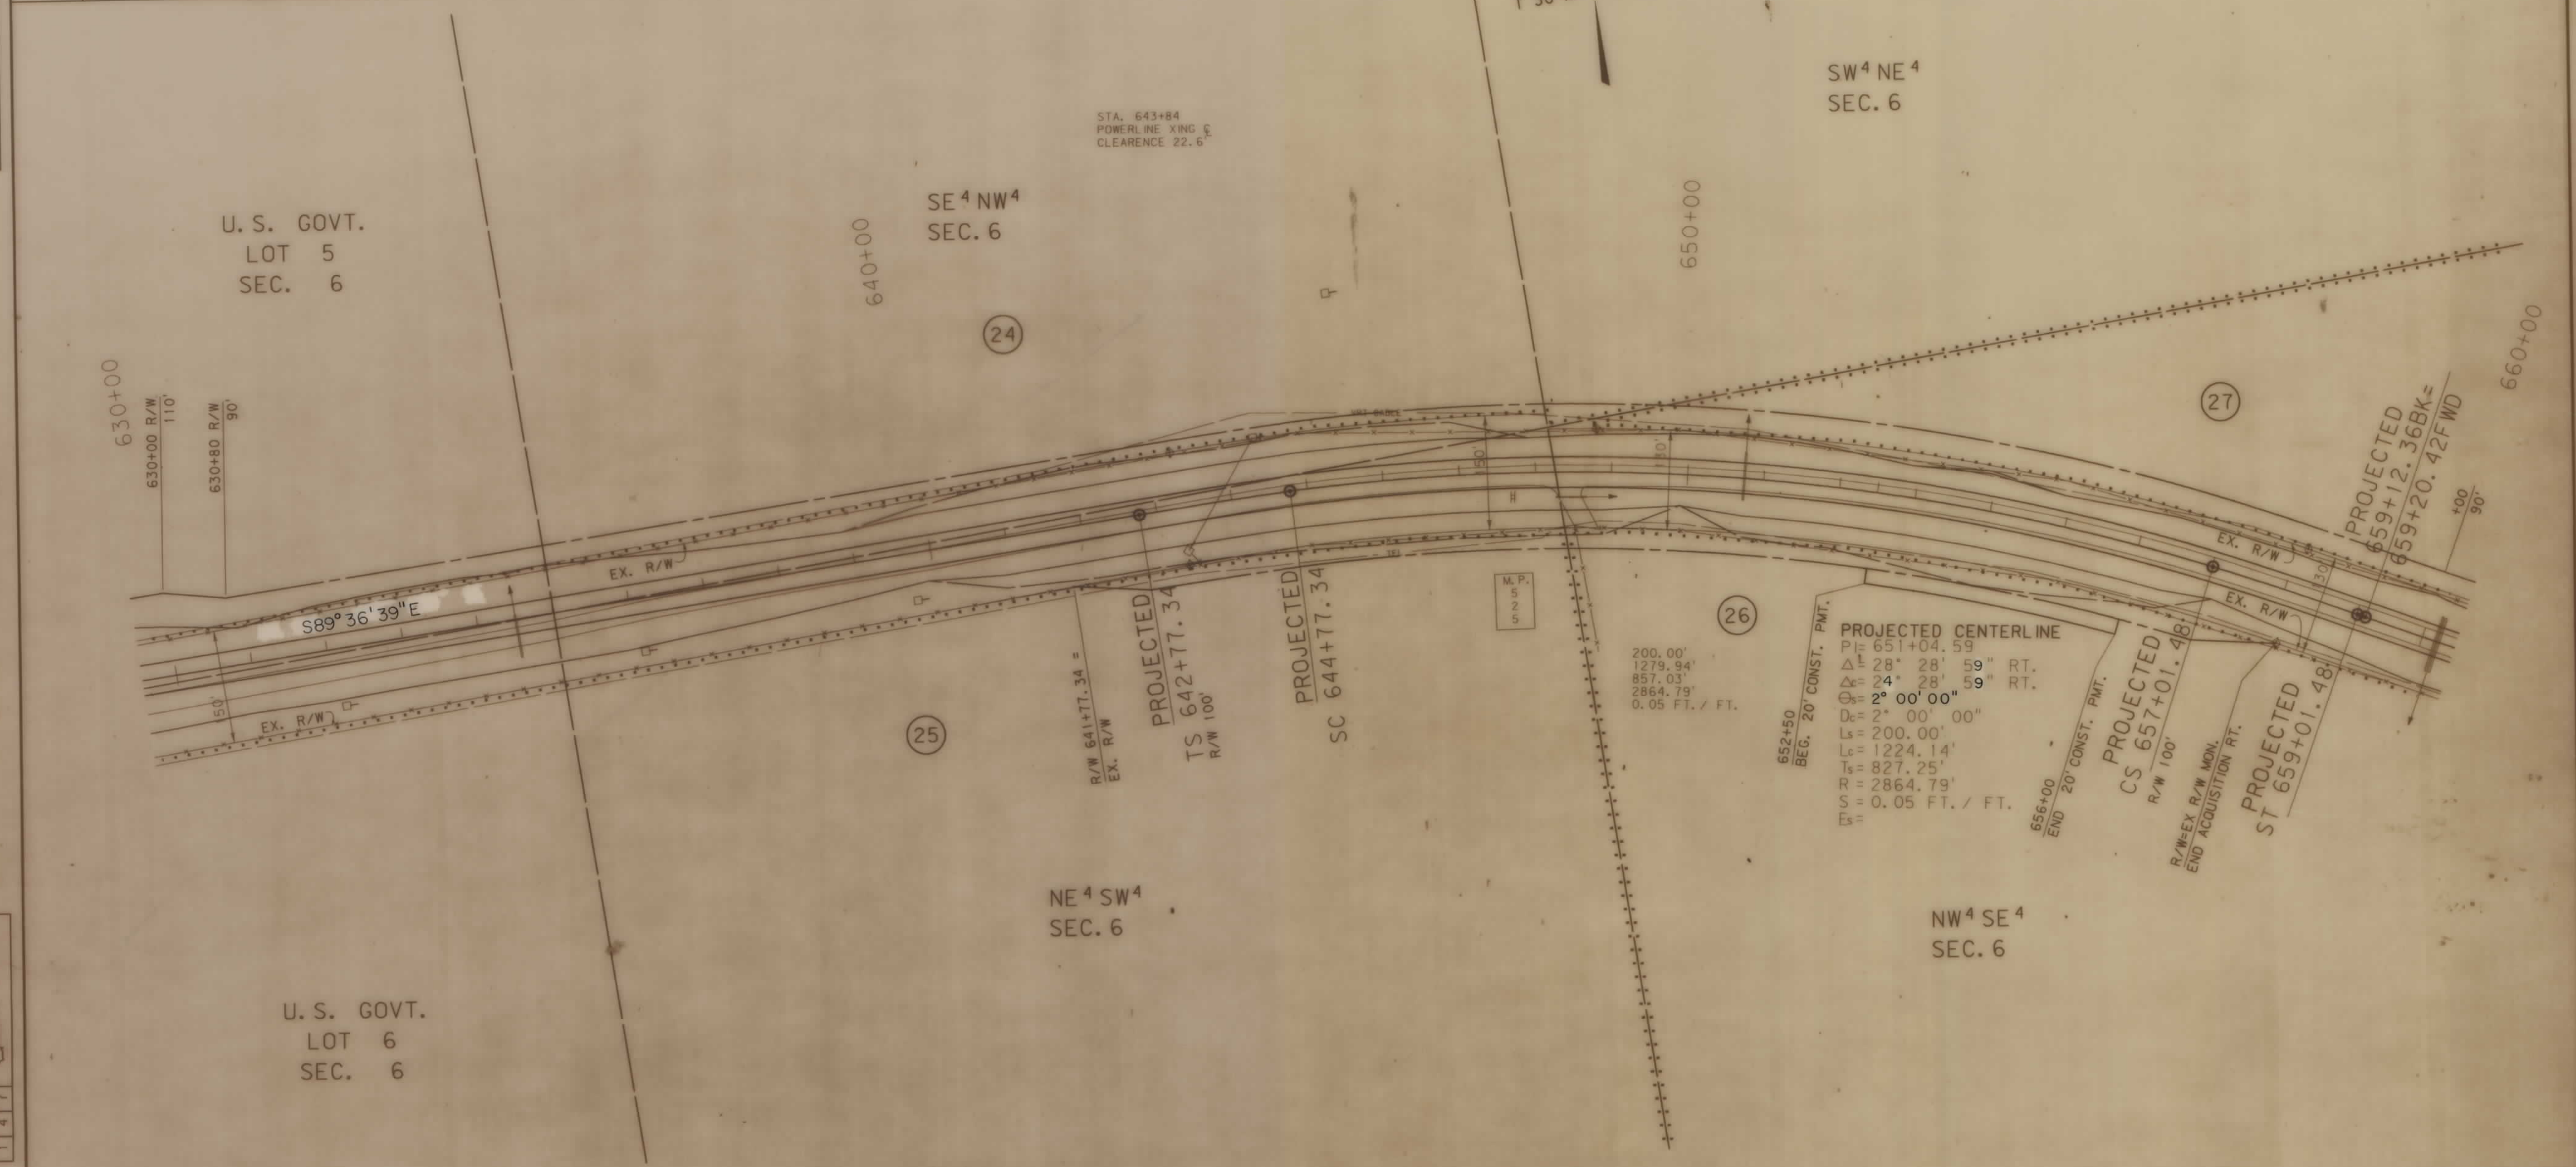

200.00'
1279.94'
857.03'
2864.79'
0.05 FT. / FT.

PROJECTED CENTERLINE
PI=651+04.59
Δ=28° 28' 59" RT.
Δc=24° 28' 59" RT.
Cs=2° 00' 00"
Dc=2° 00' 00"
Ls=200.00'
Lc=1224.14'
Ts=827.25'
R=2864.79'
S=0.05 FT. / FT.
Es=


BACKSLOPE LIMITS INCLUDE ROUNDING
CONSTRUCTION LIMITS:
CUT SECTION
TOE OF FILL
FHWA/DOT APPROVAL 8-3-93
MAP REVISED 8-9-93

STATE OF MONTANA
DEPARTMENT OF TRANSPORTATION
HIGHWAYS DIVISION
RIGHT OF WAY PLAN
VALLEY COUNTY
0 50' 100' 200' 300'
(1254)PL2. ROW

STATE	RIGHT OF WAY ID.	SHEET NO.	TOTAL SHEETS
MONTANA	F 1-9(24)516	19	19
PROJECT NUMBER 1254-024			

HINSDALE - EAST

OWNERSHIP										
PARCEL	NAME	ADDRESS	TOTAL AREA	GROSS R/W AREA	EX. EASE. AREA	NET AREA	REMAINDER		CONST. PMT. AREA	EASE. AREA
							LEFT	RIGHT		
26	GUY E. WAGNER			0.59 AC.		0.59 AC.			0.16 AC.	
	C/D ROBERT J. & GWENDOLYN WINDERL	RT. 1-4579 GLASGOW, MT								
27	GUY E. WAGNER	HCR 271-2170 GLASGOW, MT		2.00 AC.		2.00 AC.				

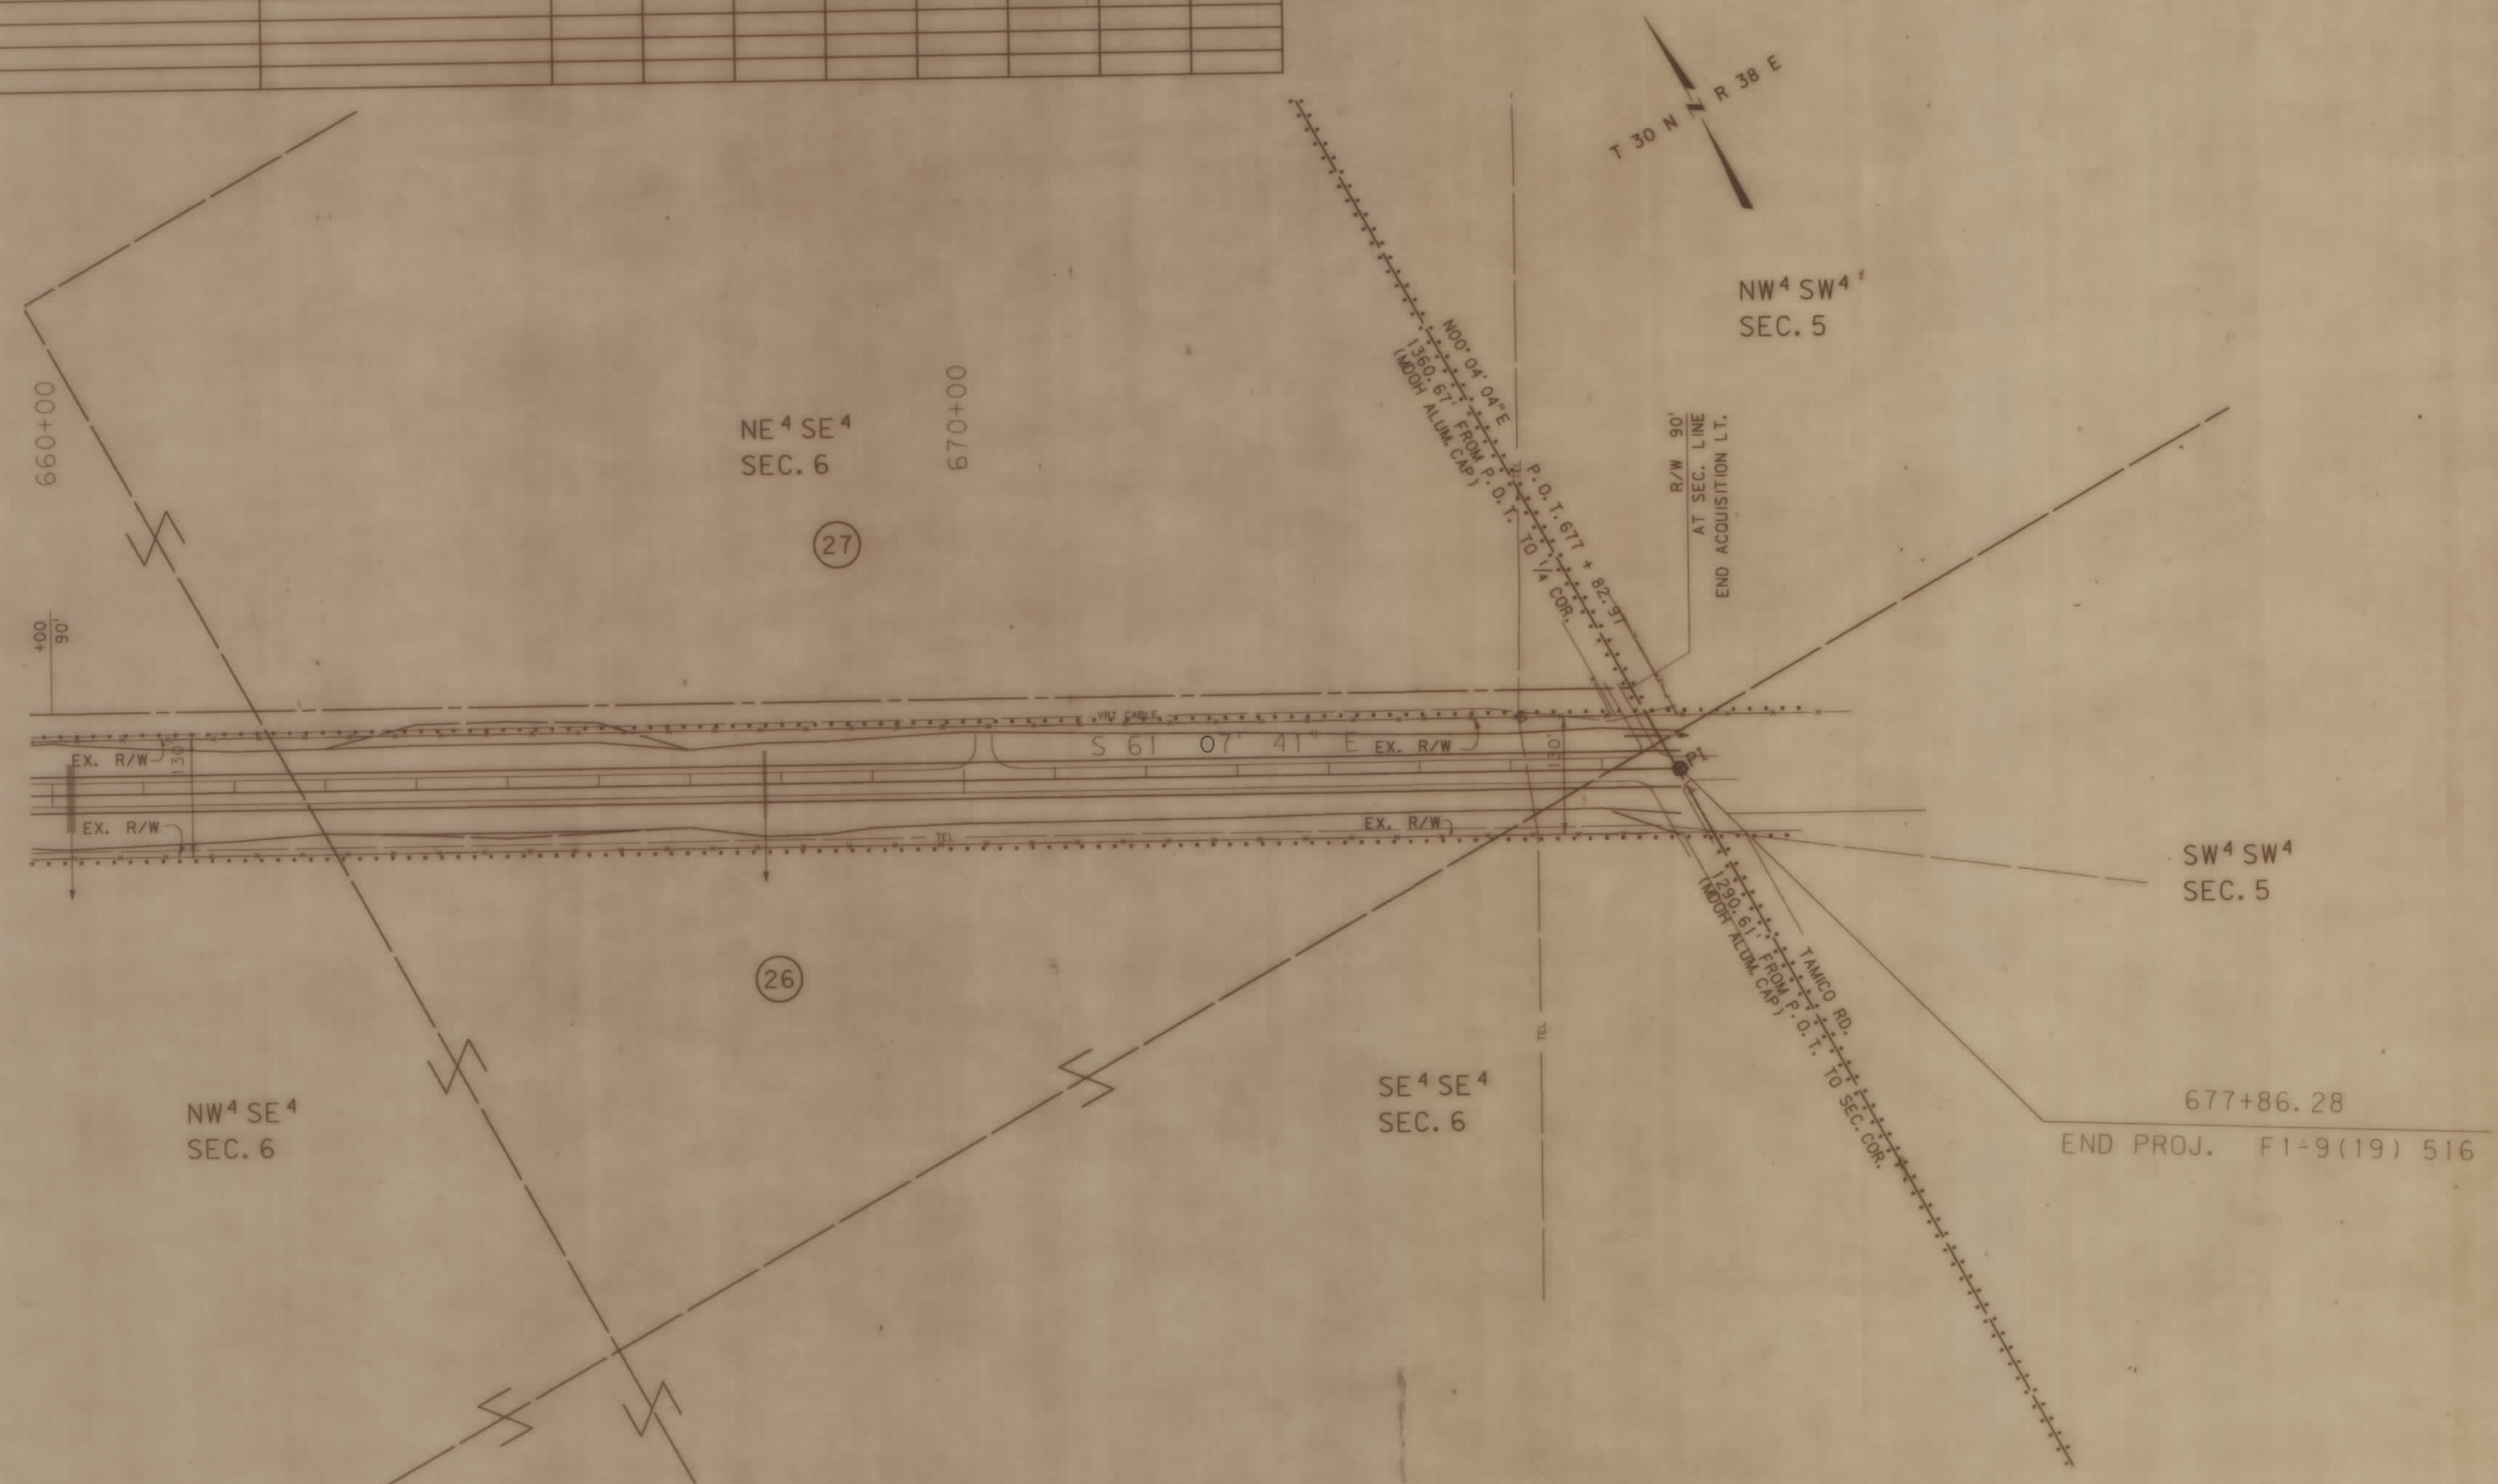

MONTANA DEPARTMENT OF TRANSPORTATION

RDROW

DATE:	8-3-93
CADD	
3	6
2	5
1	4

BACKSLOPE LIMITS INCLUDE ROUNDING

CONSTRUCTION LIMITS:

CUT SECTION

TOE OF FILL

FHWA/DOT APPROVAL 8-3-93

MAP REVISED 8-9-93

STATE OF MONTANA

DEPARTMENT OF TRANSPORTATION

HIGHWAYS DIVISION

RIGHT OF WAY PLAN

VALLEY COUNTY

0 50' 100' 200' 300'