


PLANS

NOT

TO

SCALE

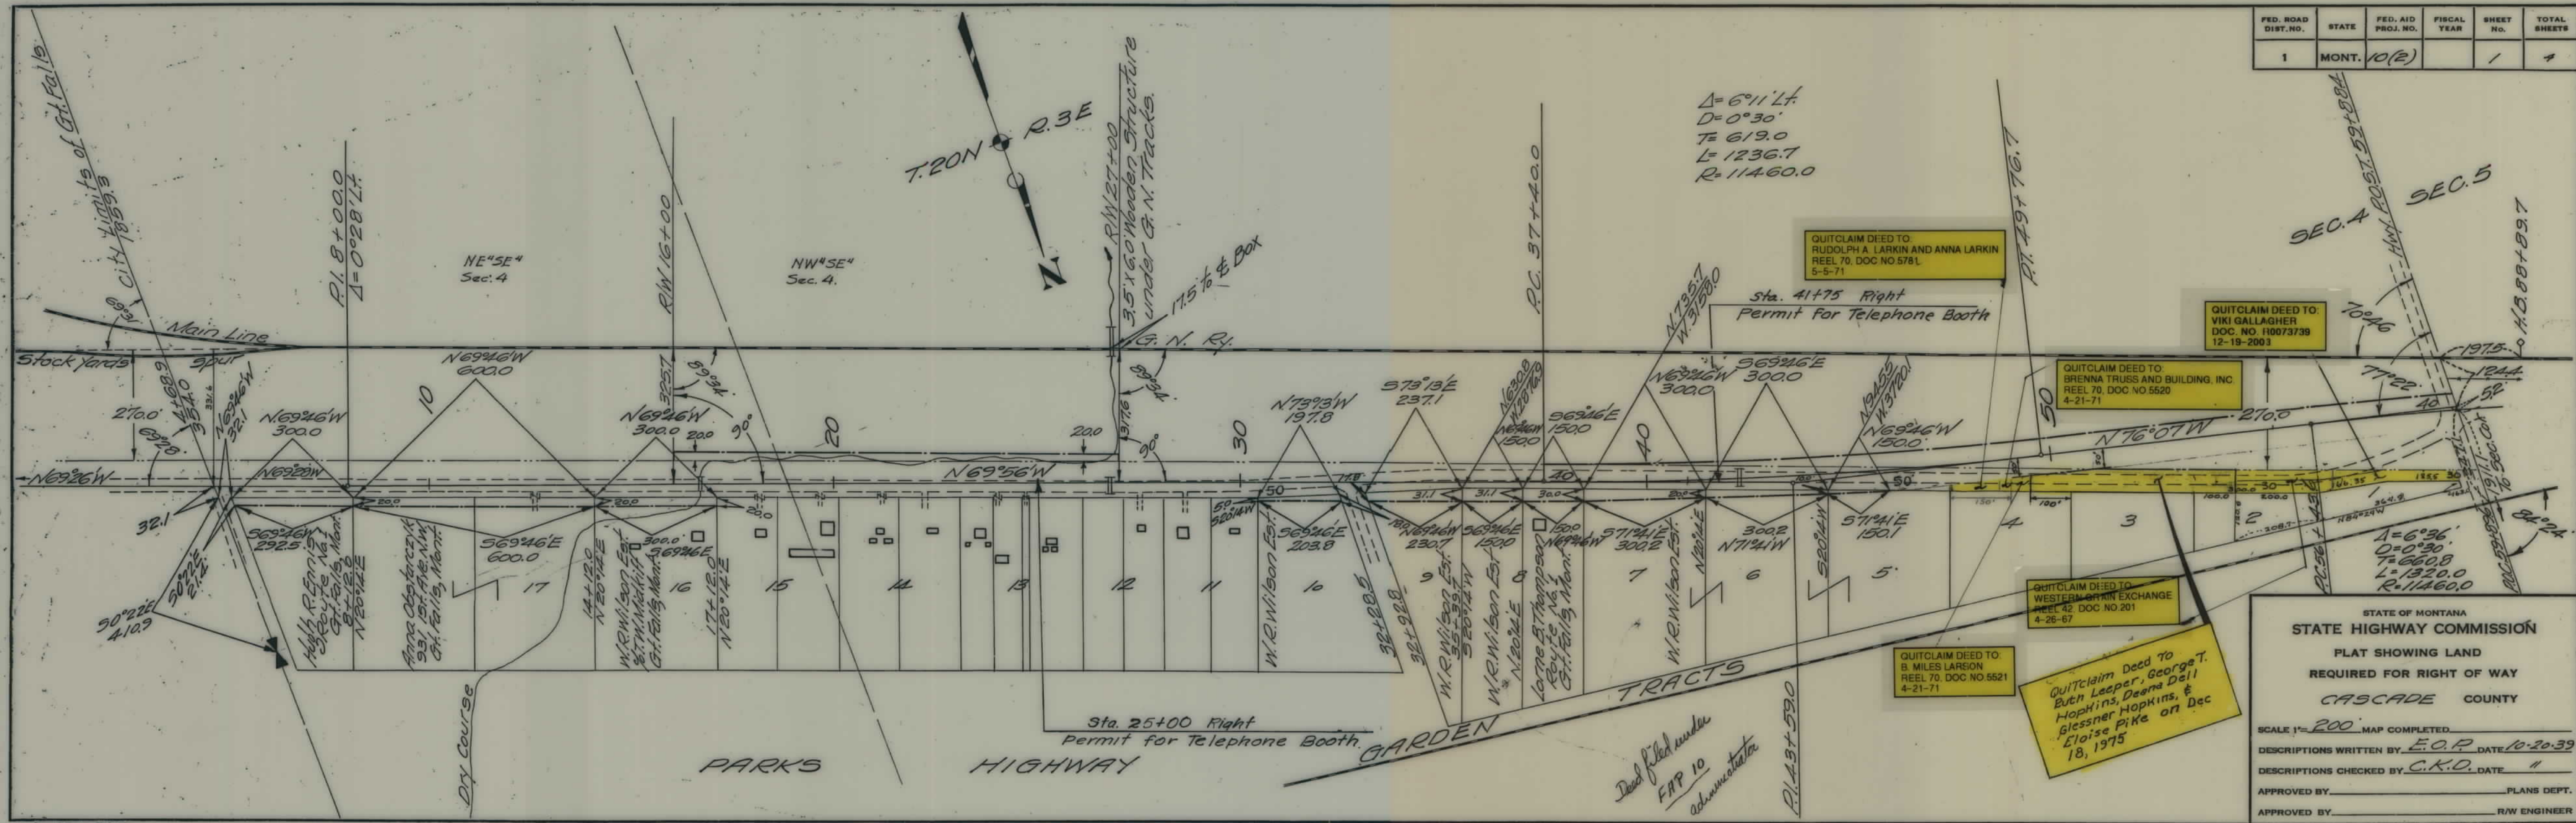


FED. ROAD DIST. NO.	STATE	FED. AID PROJ. NO.	FISCAL YEAR	SHEET NO.	TOTAL SHEETS
1	MONT.	10(2)		1	4

STATE OF MONTANA
STATE HIGHWAY COMMISSION
PLAT SHOWING LAND
REQUIRED FOR RIGHT OF WAY
CASCADE COUNTY


SCALE 1"=200' MAP COMPLETED
DESCRIPTIONS WRITTEN BY: E.O.P. DATE 10-20-39
DESCRIPTIONS CHECKED BY: C.K.O. DATE 11
APPROVED BY: _____ PLANS DEPT.
APPROVED BY: _____ R/W ENGINEER

FED. ROAD DIST. NO.	STATE	FED. AID PROJ. NO.	R/W NO.	SHEET NO.	TOTAL SHEETS
8	MONT.	F10(2)		3	4

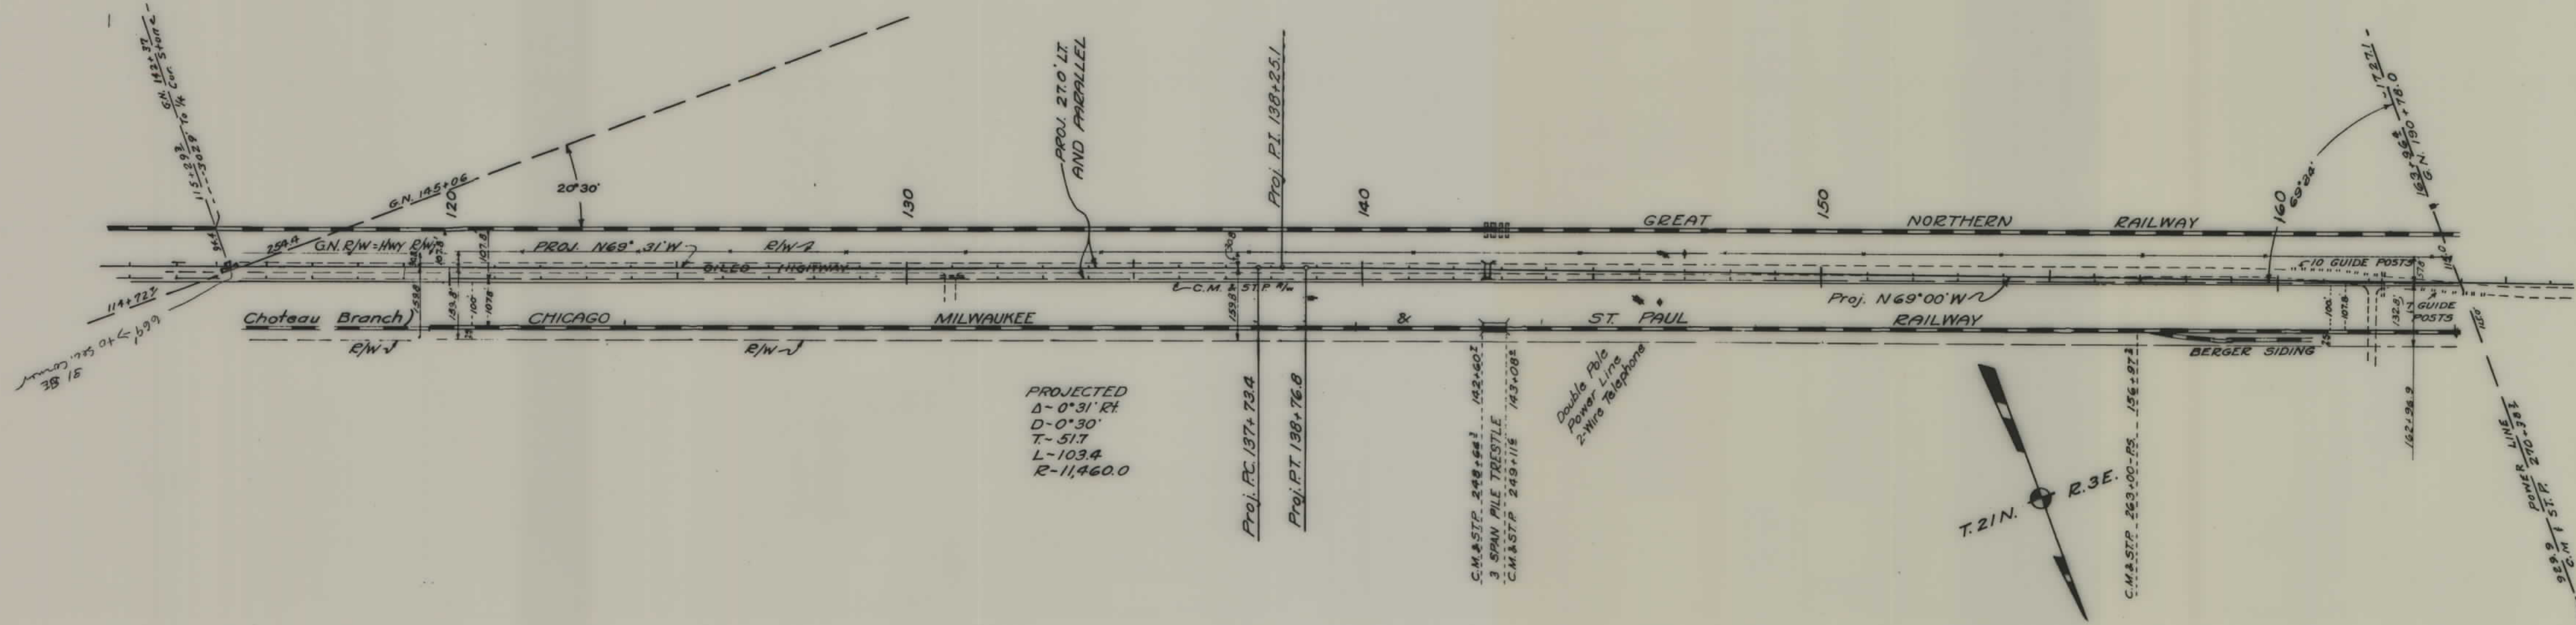

STATE OF MONTANA
STATE HIGHWAY COMMISSION
LAND REQUIRED FOR RIGHT OF WAY
Cascade COUNTY
SCALE 1" = 500' MAP COMPLETED

FED. ROAD DIST. NO.	STATE	FED. AID PROJ. NO.	R/W NO.	SHEET NO.	TOTAL SHEETS
8	MONT.	F10(2)		4	4

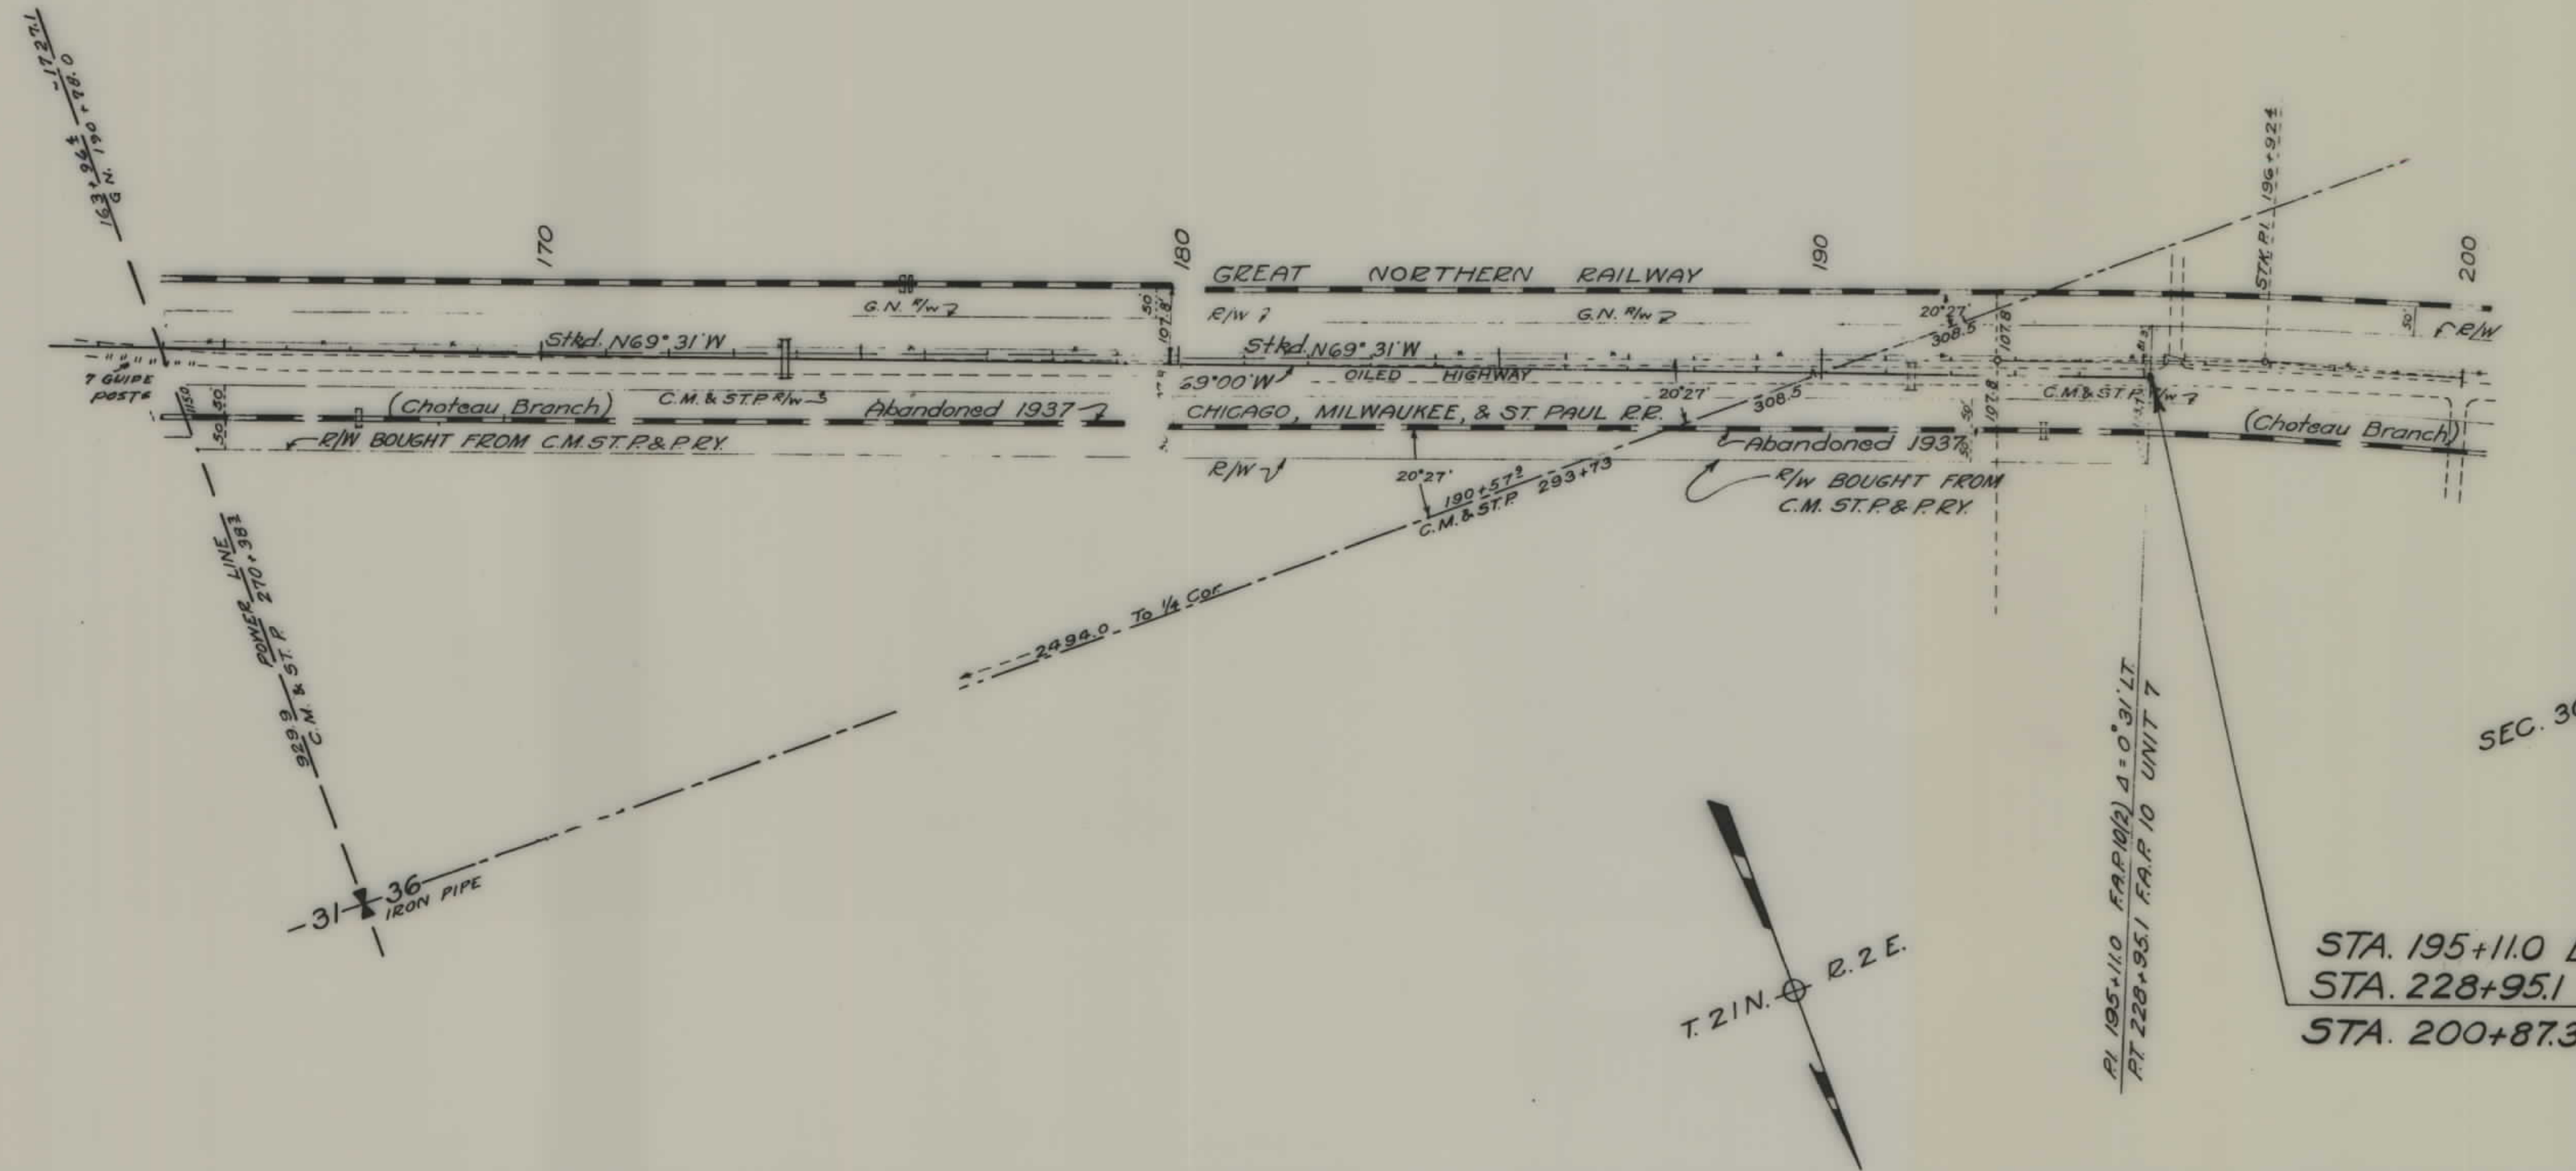

PI 195+11.0 F.A.P. 10(2) Δ=0°31' LT.
PT 228+95.1 F.A.P. 10 UNIT 7

STA. 195+11.0 END F.A.P. 10-(2) =
STA. 228+95.1 END F.A.P. 10 UNIT 7 =
STA. 200+87.3 P.O.T. F.A.P. 10(ORIG.)

SEC. 36



STATE OF MONTANA
STATE HIGHWAY COMMISSION
LAND REQUIRED FOR RIGHT OF WAY
Cascade COUNTY
SCALE 1" = 200' MAP COMPLETED...