


PLANS
NOT
TO
SCALE


FED. ROAD DIST. NO.	STATE	FED. AID PROJ. NO.	FISCAL YEAR	SHEET NO.	TOTAL SHEETS
1	MONT.	10 UNIT 6		1	5

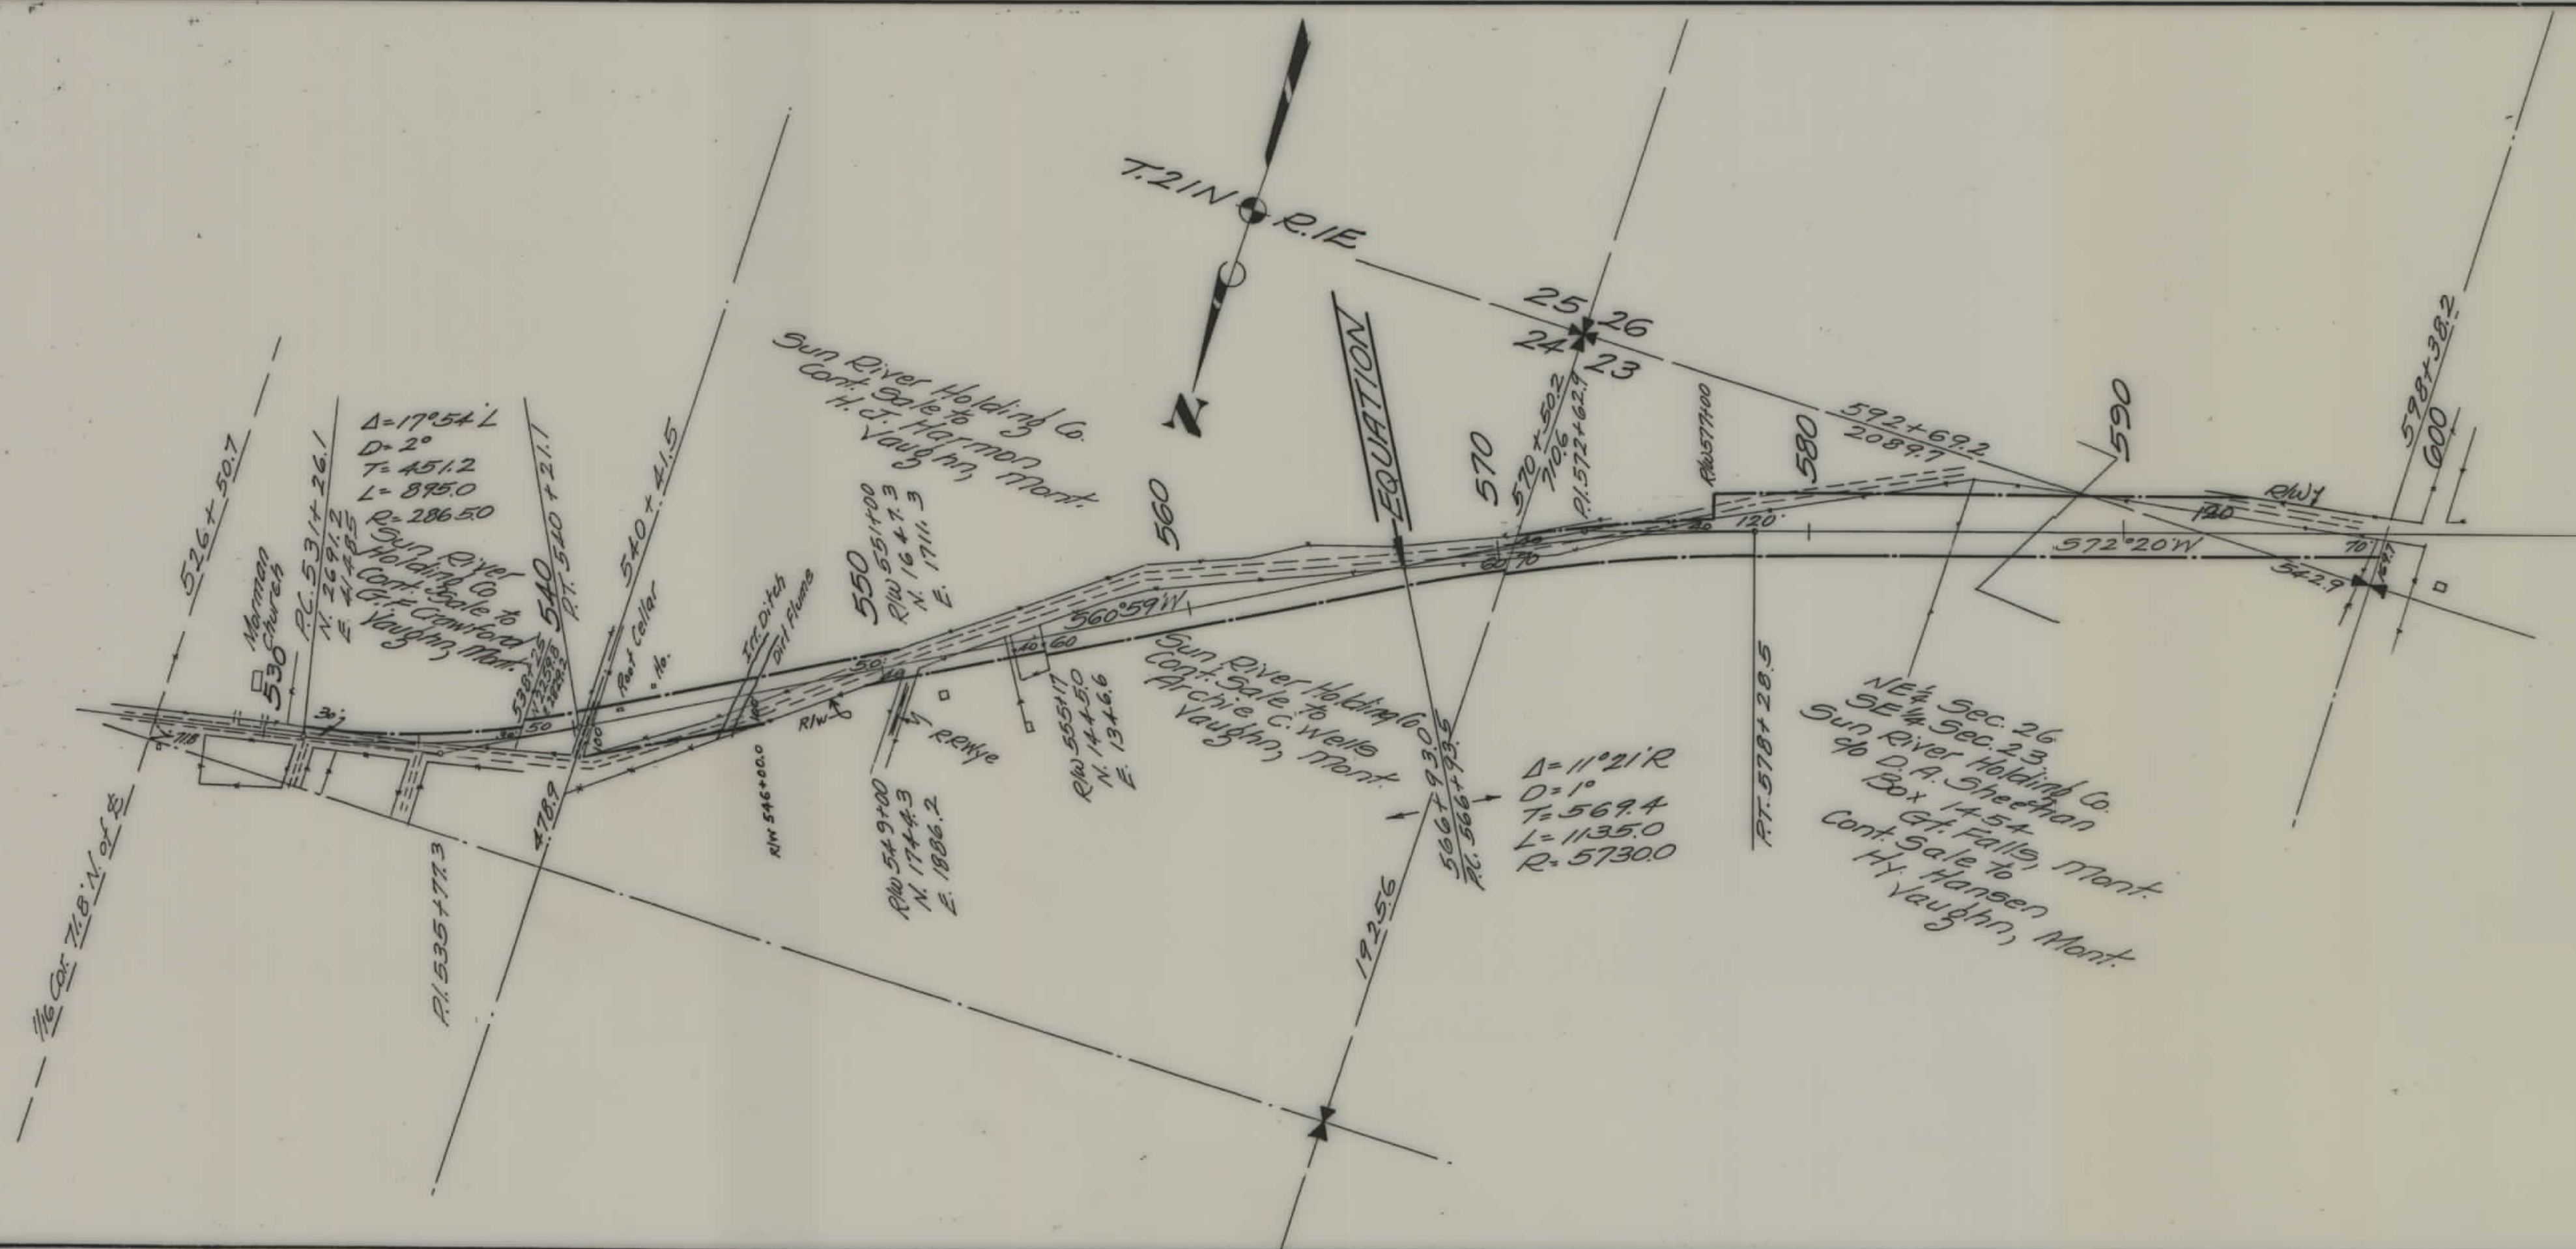

STATE OF MONTANA
 STATE HIGHWAY COMMISSION
 PLAT SHOWING LAND
 REQUIRED FOR RIGHT OF WAY
 CASCADE COUNTY

SCALE 1" = 400' MAP COMPLETED 4-14-36
 DESCRIPTIONS WRITTEN BY T.P.T. DATE 4-13-36
 DESCRIPTIONS CHECKED BY C.K.D. DATE 4-13-36
 APPROVED BY _____ PLANS DEPT.
 APPROVED BY _____ R/W ENGINEER

FED. ROAD DIST. NO.	STATE	FED. AID PROJ. NO.	FISCAL YEAR	SHEET NO.	TOTAL SHEETS
1	MONT.	10 (Unit 6)		2	5

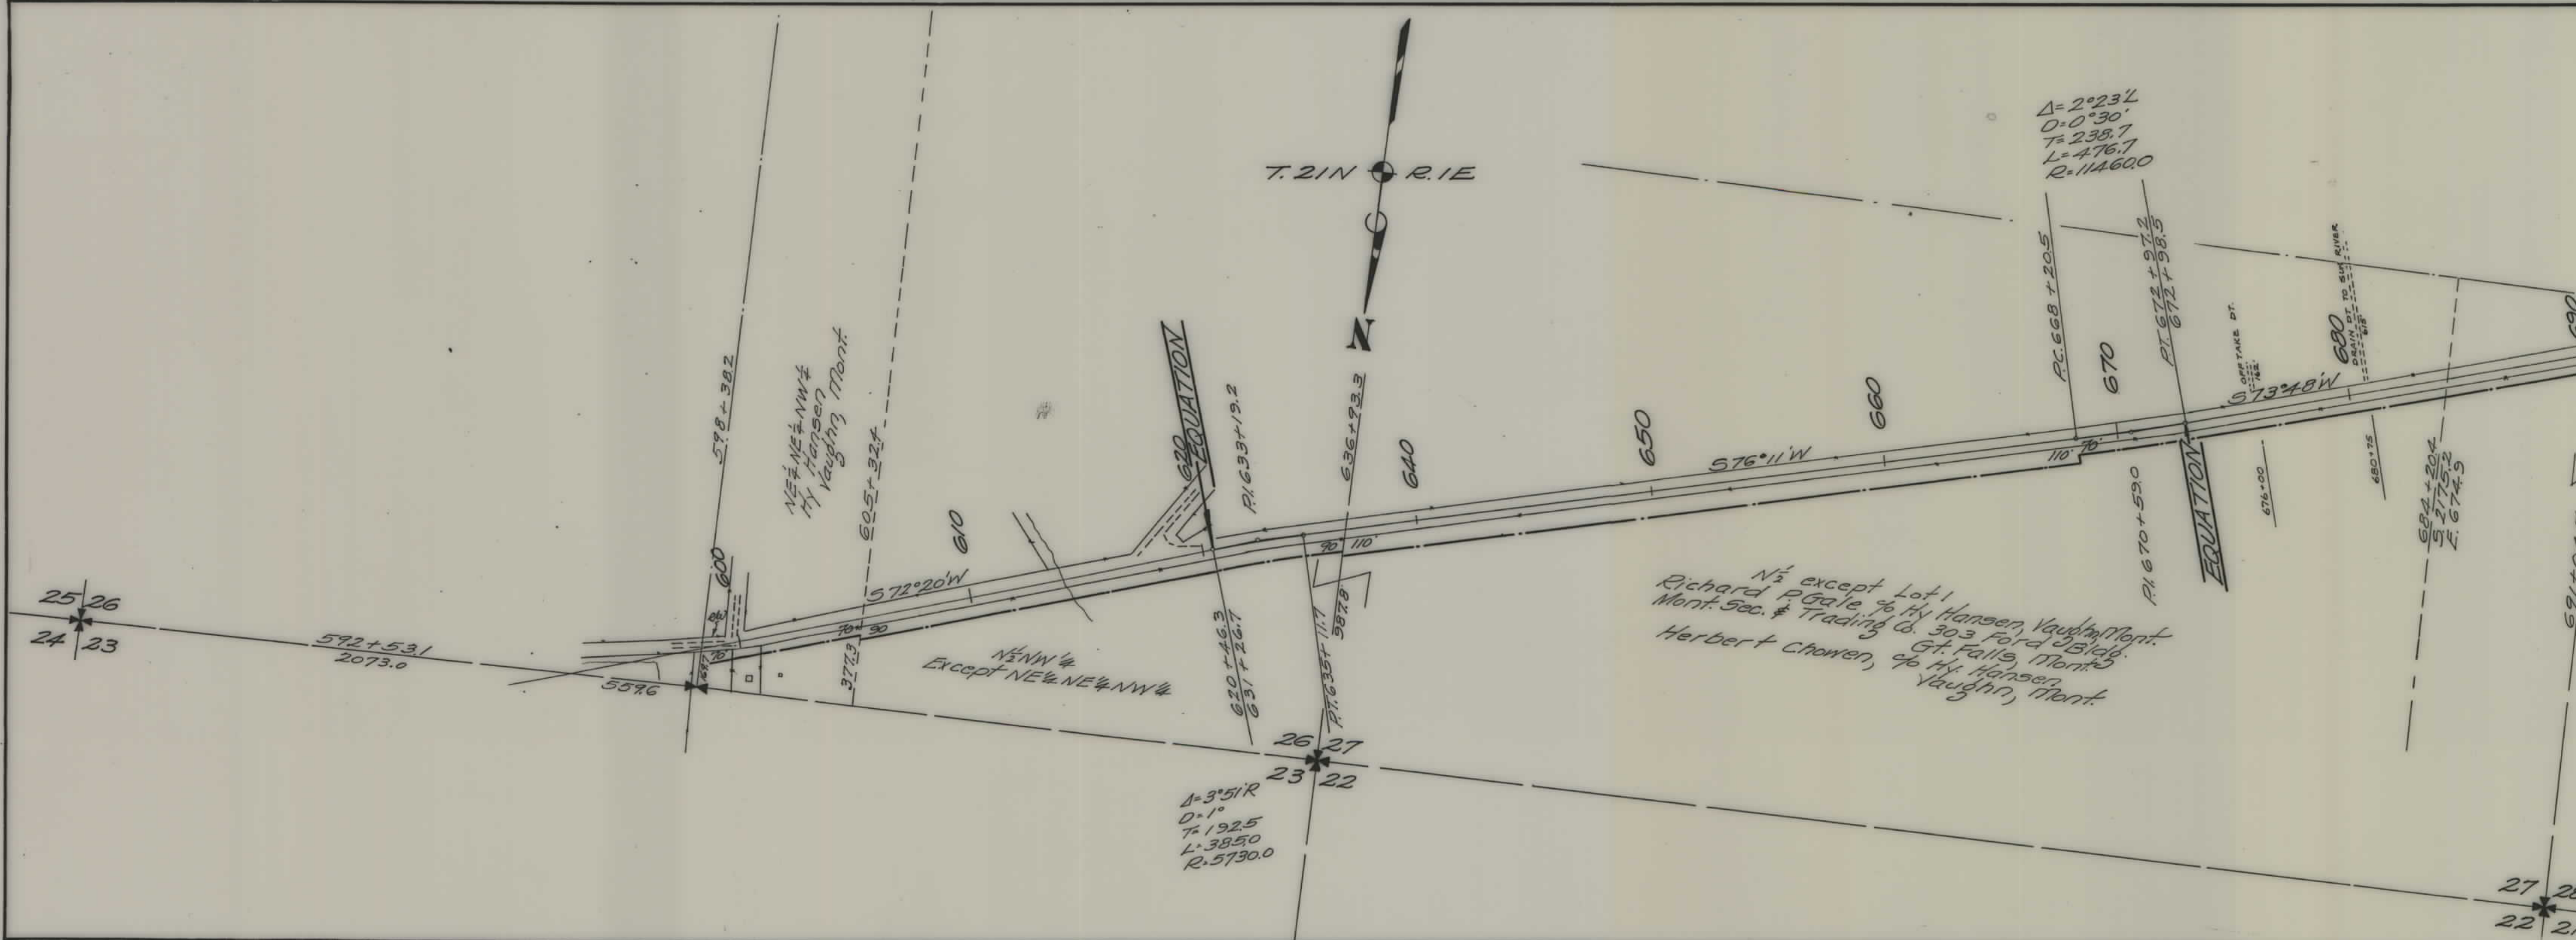


STATE OF MONTANA
STATE HIGHWAY COMMISSION
 PLAT SHOWING LAND
 REQUIRED FOR RIGHT OF WAY
 CASCADE COUNTY

SCALE 1" = 400' MAP COMPLETED 3-10-36
 DESCRIPTIONS WRITTEN BY E.O.P. DATE 3-10-36
 DESCRIPTIONS CHECKED BY C.K.D. DATE 3-10-36

APPROVED BY _____ PLANS DEPT.
 APPROVED BY _____ R/W ENGINEER

FED. ROAD DIST. NO.	STATE	FED. AID PROJ. NO.	FISCAL YEAR	SHEET NO.	TOTAL SHEETS
1	MONT.	10 (Unit 6)		3	5

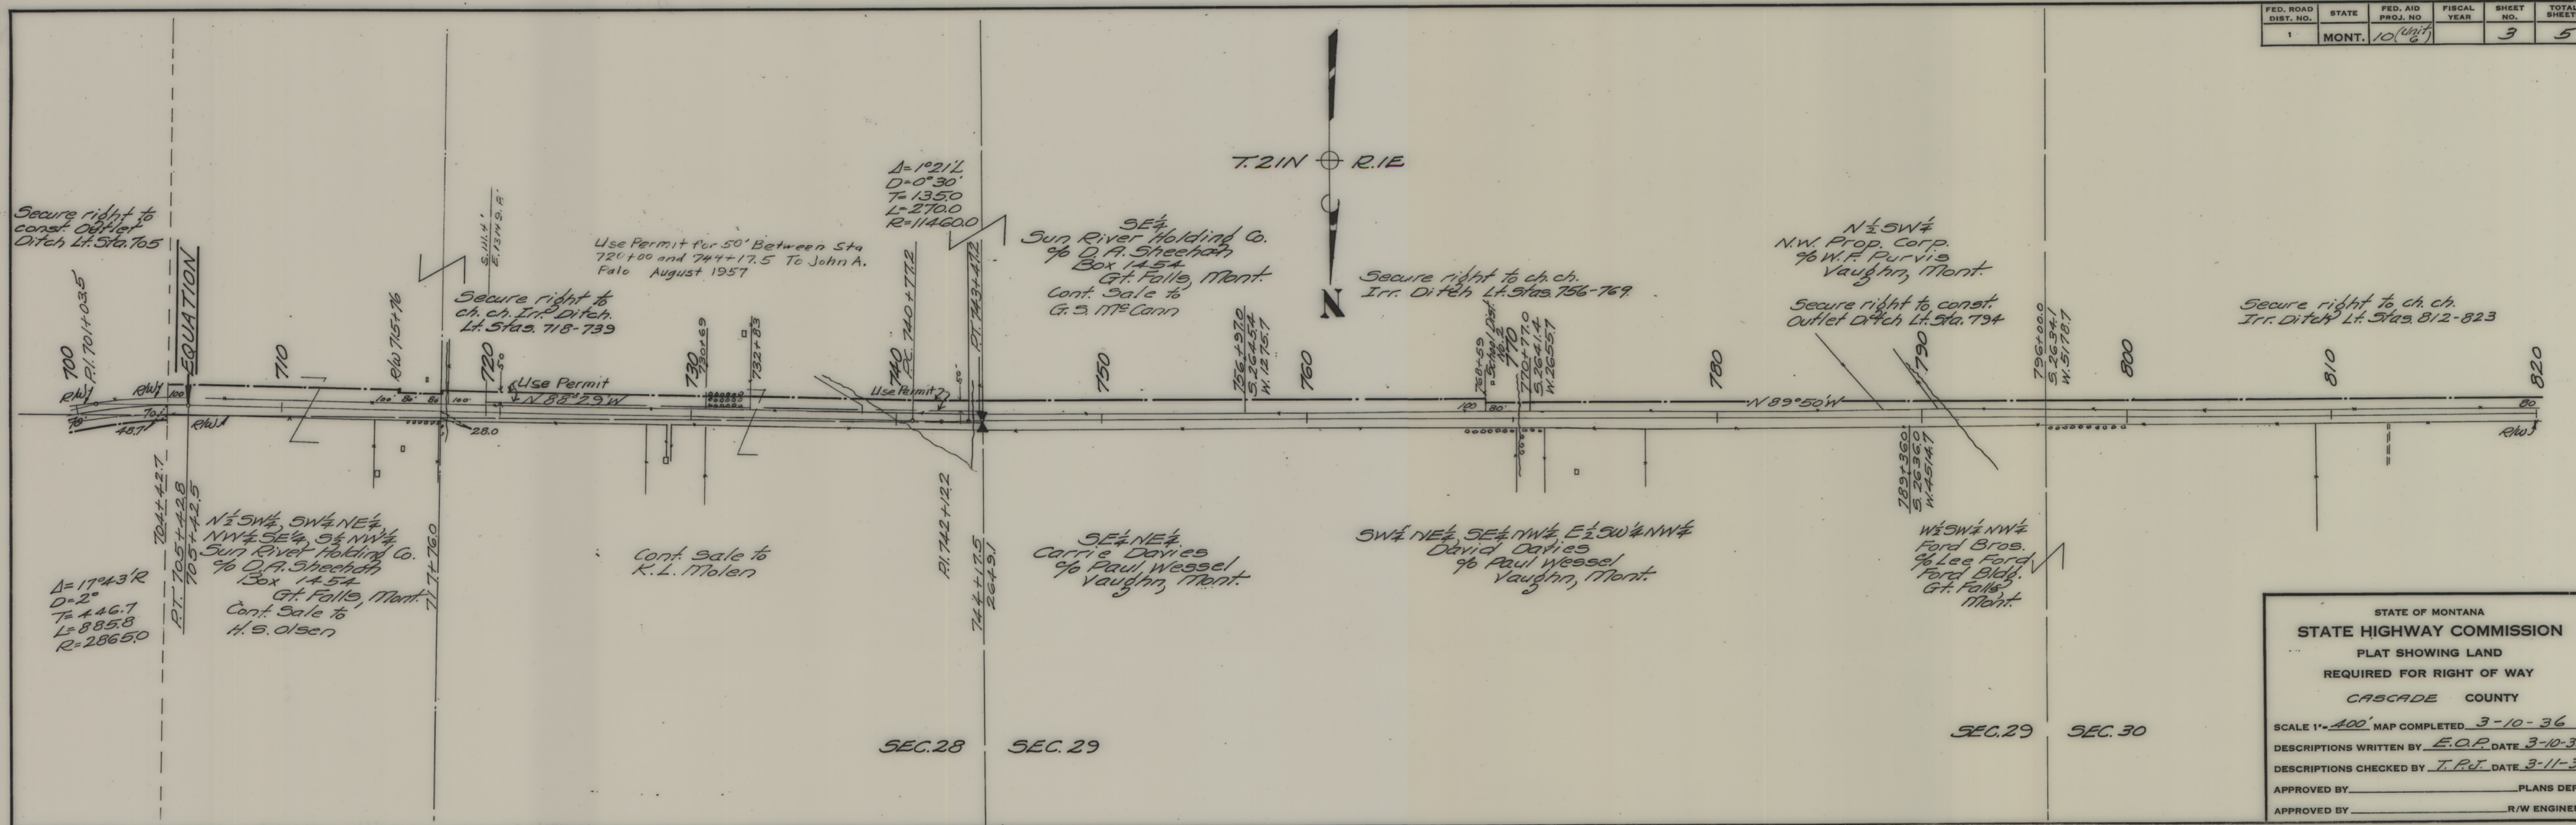

STATE OF MONTANA
STATE HIGHWAY COMMISSION
 PLAT SHOWING LAND
 REQUIRED FOR RIGHT OF WAY
 CASCADE COUNTY

SCALE 1"=400' MAP COMPLETED 3-10-36
 DESCRIPTIONS WRITTEN BY E.O.P. DATE 3-10-36
 DESCRIPTIONS CHECKED BY T.P.J. DATE 3-11-36

APPROVED BY _____ PLANS DEPT.
 APPROVED BY _____ R/W ENGINEER

