


PLANS
NOT
TO
SCALE

FED. ROAD DIST. NO.	STATE	FED. AID PROJ. NO.	FISCAL YEAR	SHEET No.	TOTAL SHEETS
1	MONT.	2-C		1	5

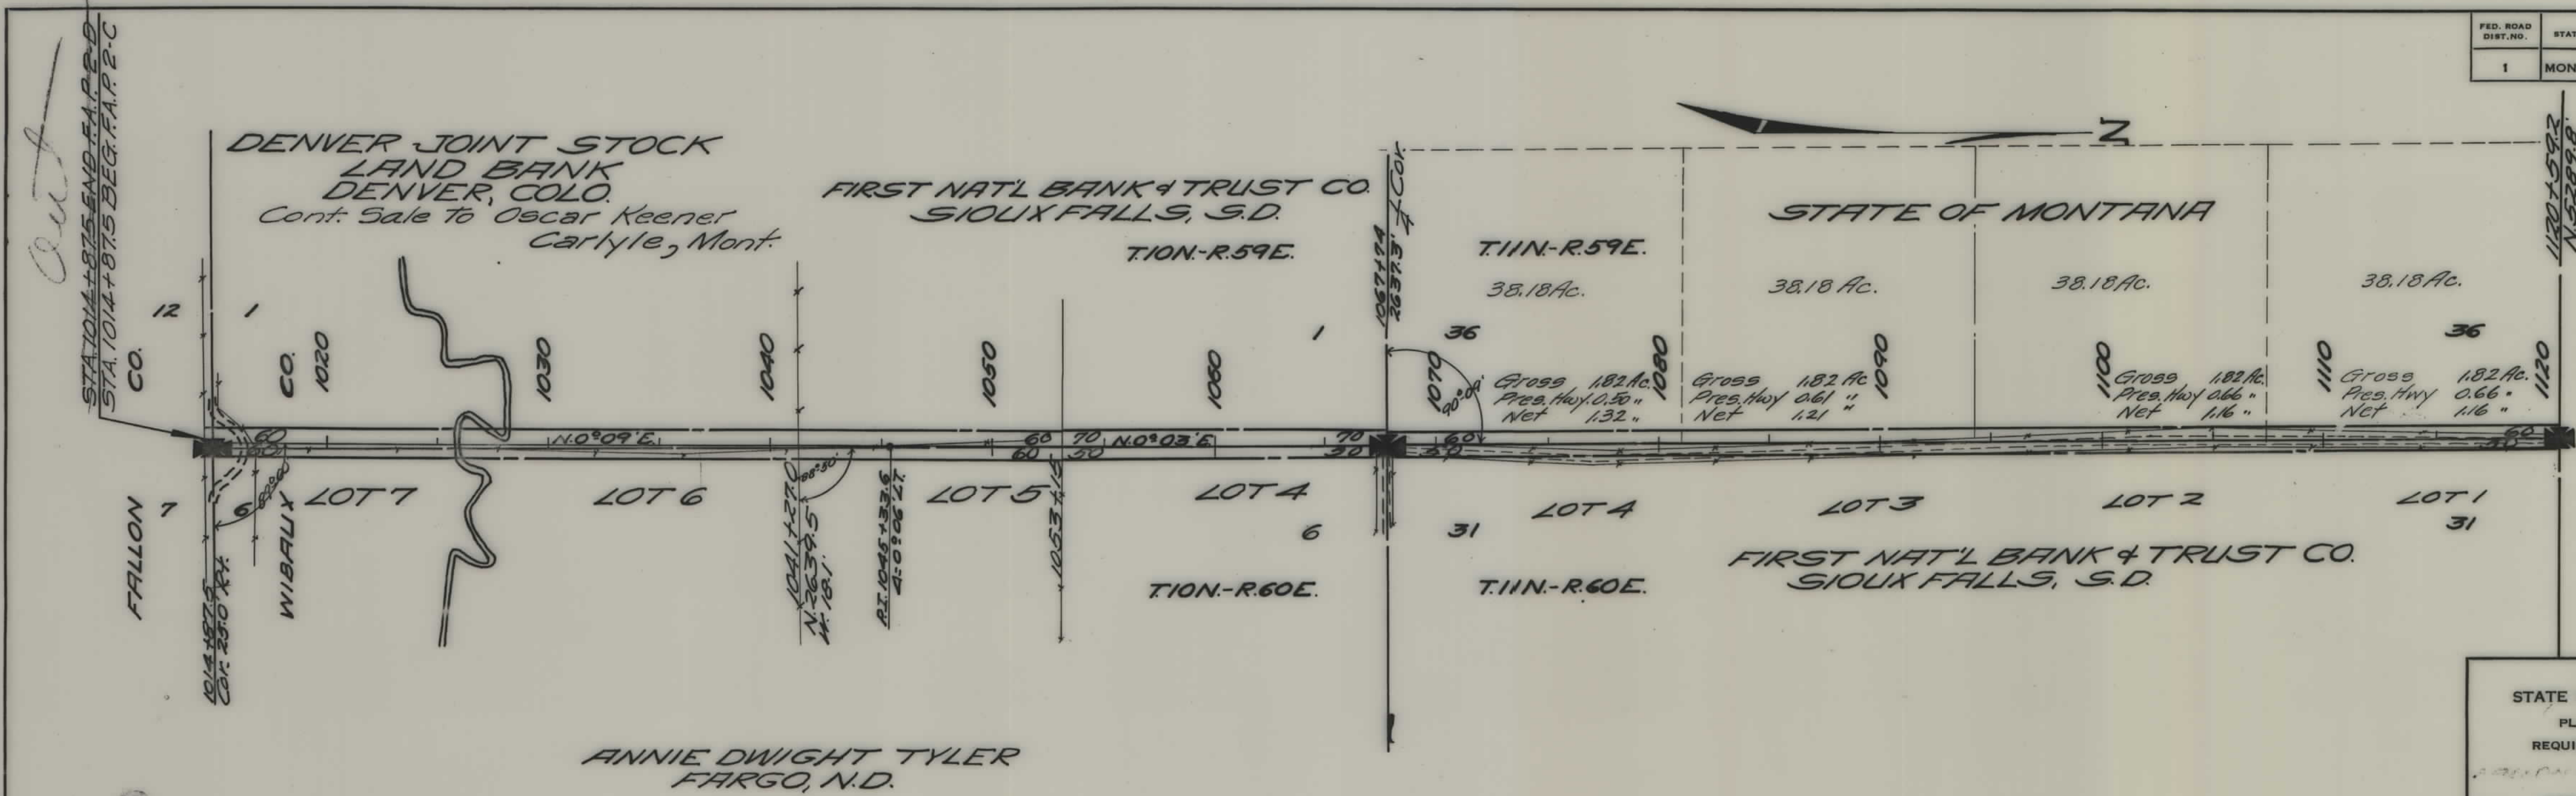

STATE OF MONTANA
STATE HIGHWAY COMMISSION
PLAT SHOWING LAND
REQUIRED FOR RIGHT OF WAY
WIBAUX COUNTY

SCALE 1"=400' MAP COMPLETED _____


DESCRIPTIONS WRITTEN BY _____ DATE _____

DESCRIPTIONS CHECKED BY _____ DATE _____

APPROVED BY _____ PLANS DEPT. _____

APPROVED BY _____ R/W ENGINEER _____



FED. ROAD DIST. NO.	STATE	FED. AID PROJ. NO.	FISCAL YEAR	SHEET NO.	TOTAL SHEETS
1	MONT.	2-C		2	5

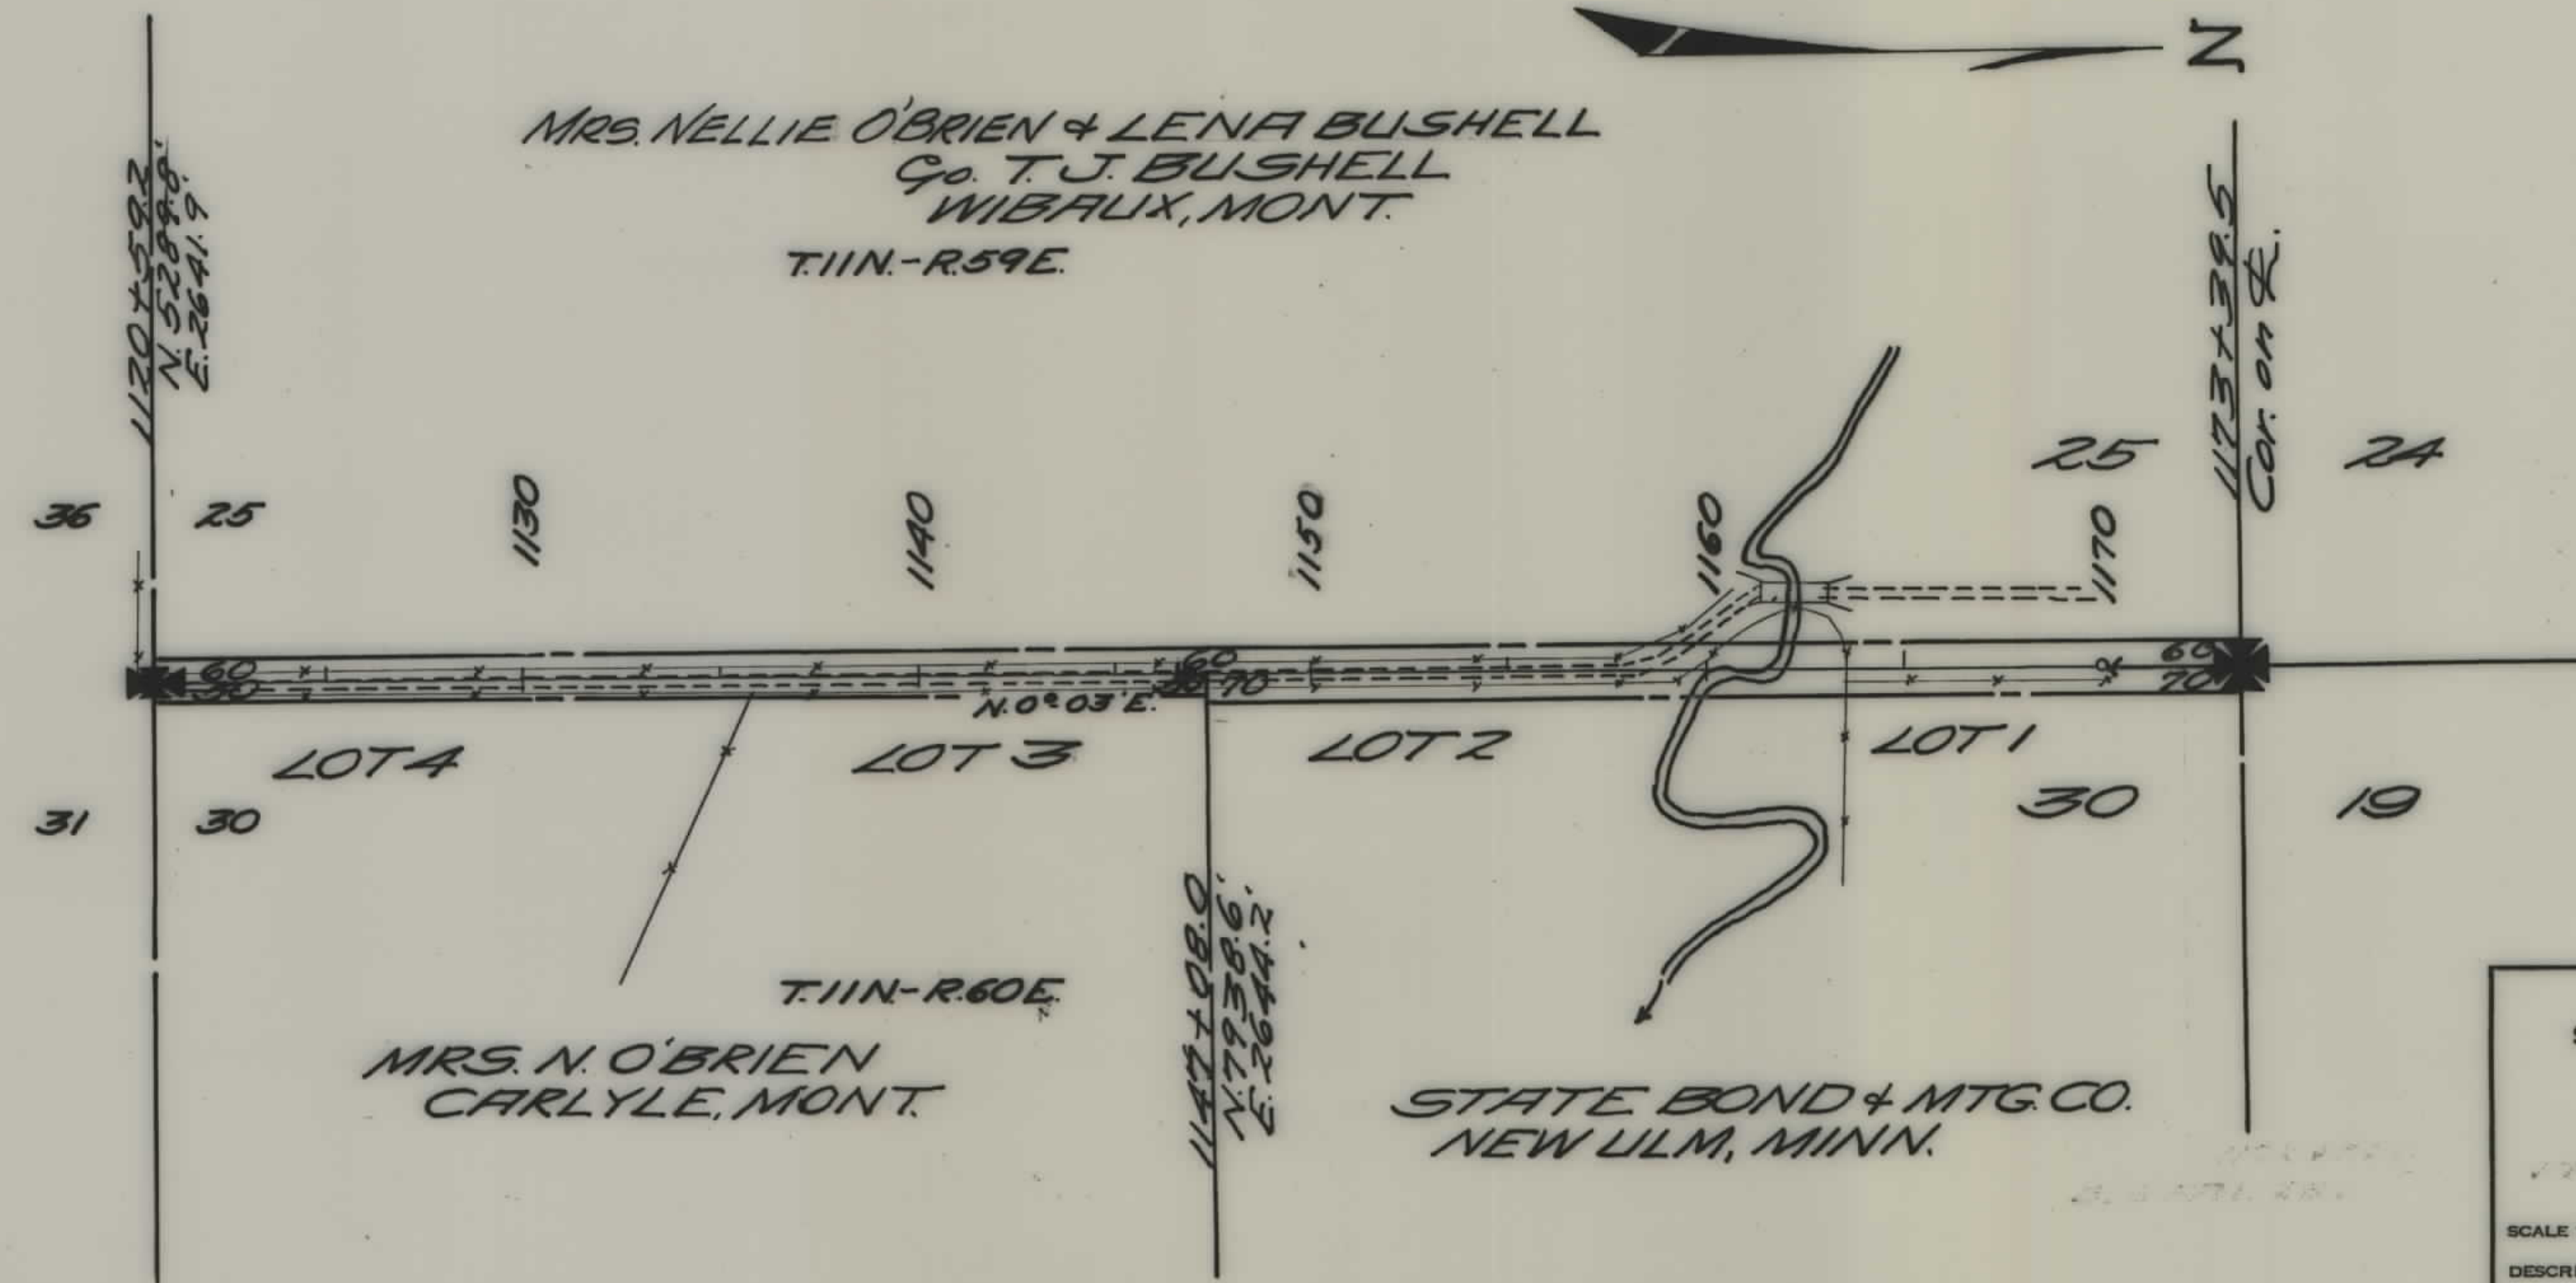

STATE OF MONTANA
STATE HIGHWAY COMMISSION
PLAT SHOWING LAND
REQUIRED FOR RIGHT OF WAY
WIBAUX COUNTY

SCALE 1"=400' MAP COMPLETED _____
 DESCRIPTIONS WRITTEN BY _____ DATE _____
 DESCRIPTIONS CHECKED BY _____ DATE _____
 APPROVED BY _____ PLANS DEPT. _____
 APPROVED BY _____ R/W ENGINEER _____

FED. ROAD DIST. NO.	STATE	FED. AID PROJ. NO.	FISCAL YEAR	SHEET NO.	TOTAL SHEETS
1	MONT.	2-C		3	5

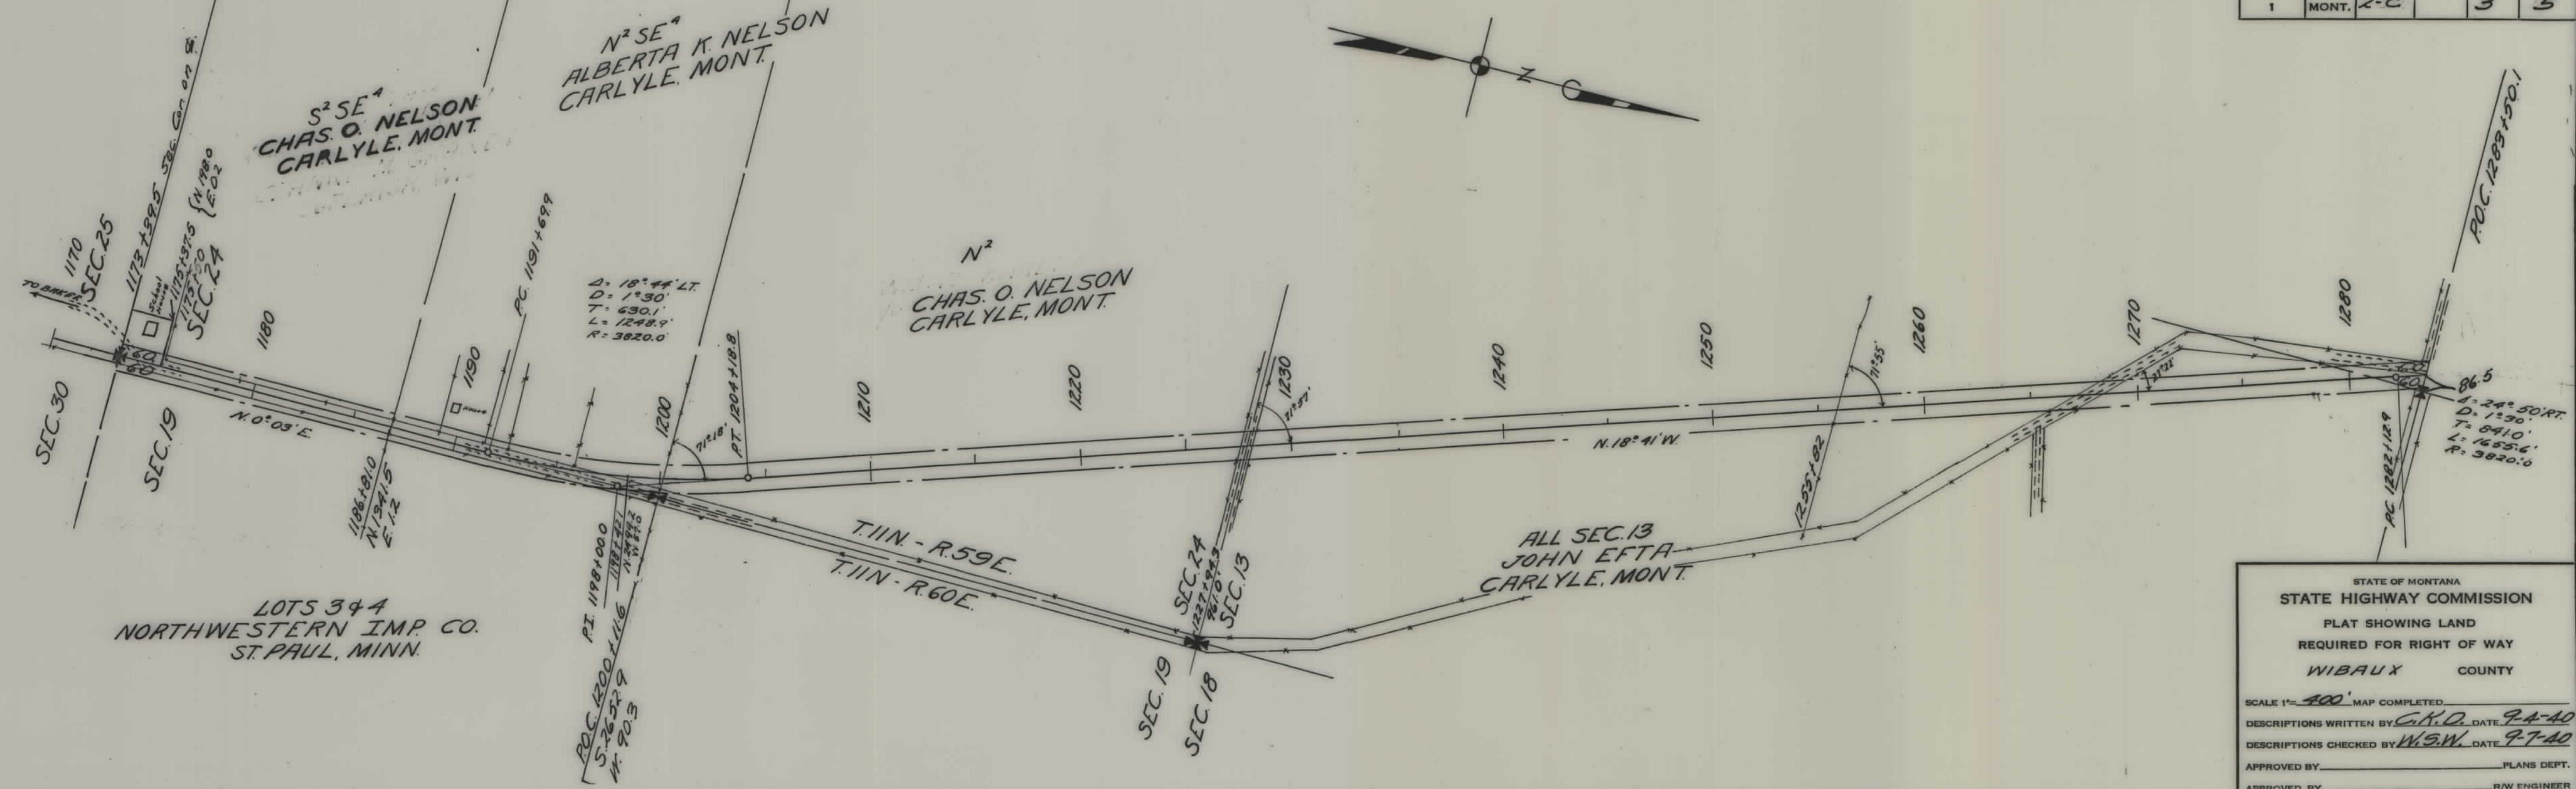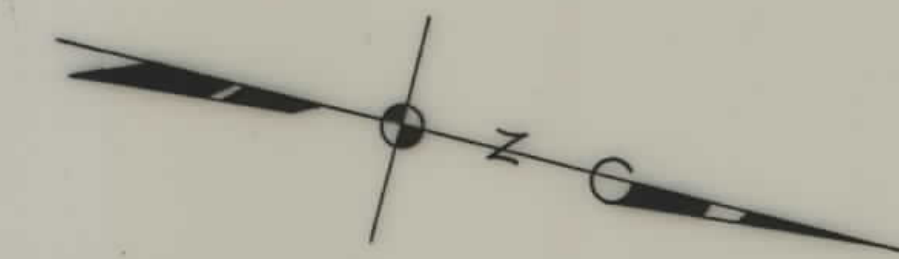

STATE OF MONTANA
STATE HIGHWAY COMMISSION
PLAT SHOWING LAND
REQUIRED FOR RIGHT OF WAY
WIBAUX COUNTY

SCALE 1"=400' MAP COMPLETED


DESCRIPTIONS WRITTEN BY C.H.D. DATE 9-4-40

DESCRIPTIONS CHECKED BY W.S.W. DATE 9-7-40

APPROVED BY _____ PLANS DEPT.

APPROVED BY _____ R/W ENGINEER

FED. ROAD DIST. NO.	STATE	FED. AID PROJ. NO.	FISCAL YEAR	SHEET NO.	TOTAL SHEETS
1	MONT.	2-C		4	5

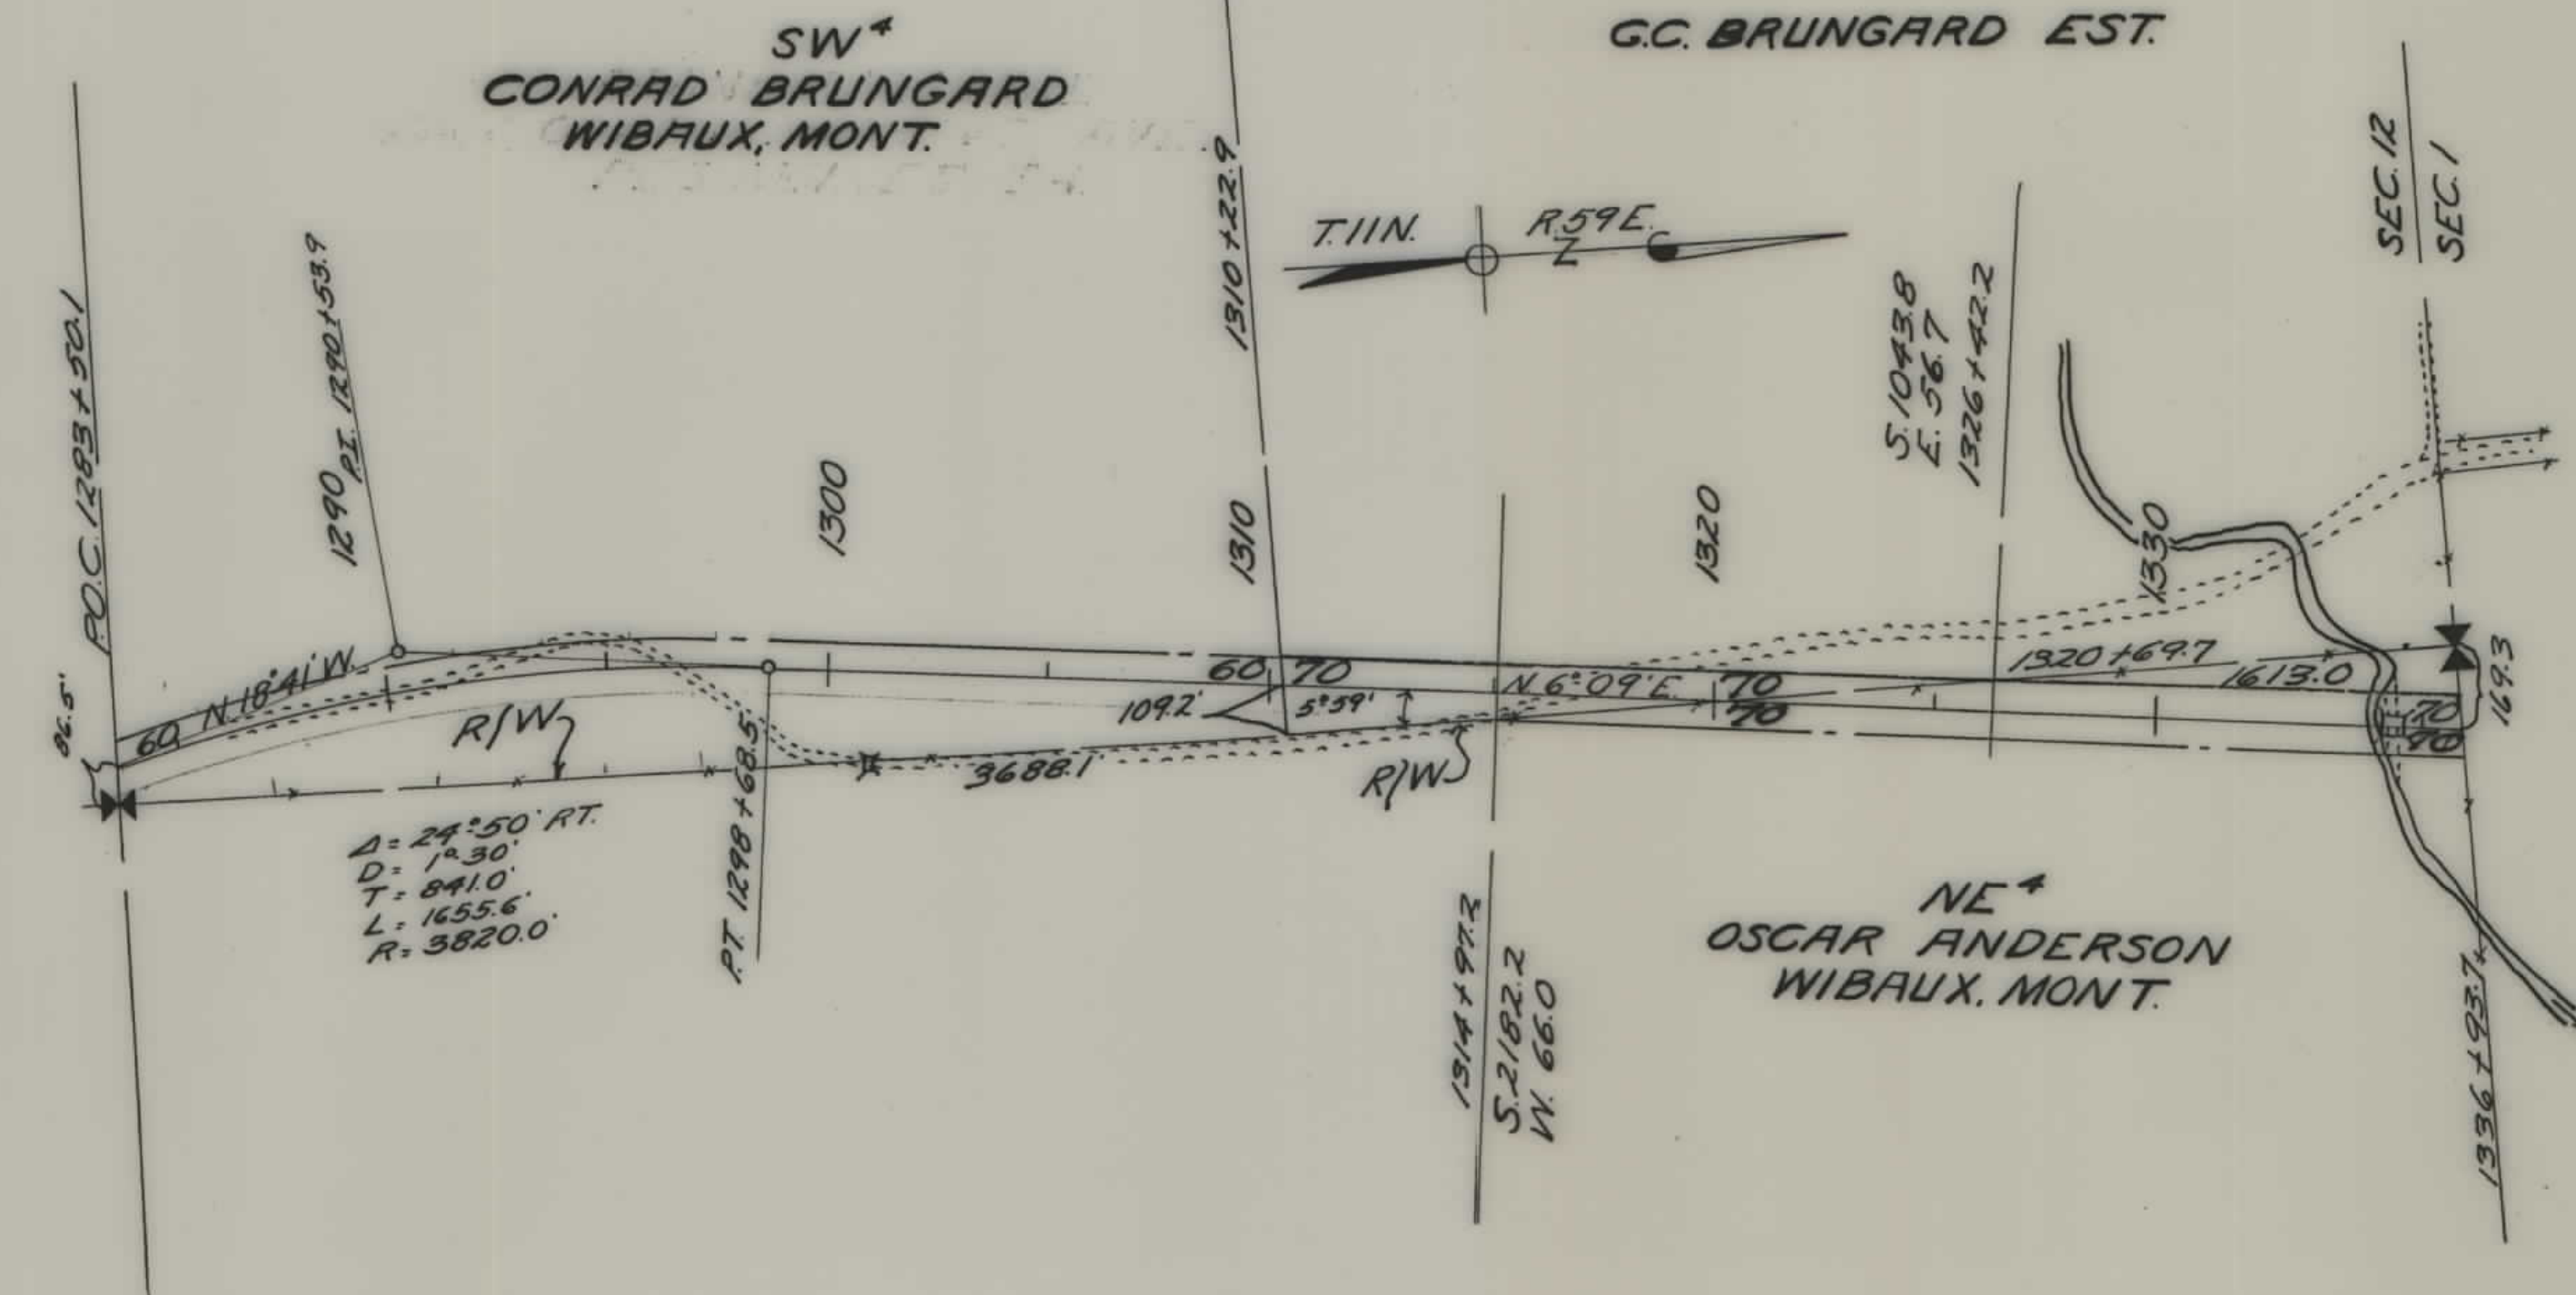

STATE OF MONTANA
STATE HIGHWAY COMMISSION
PLAT SHOWING LAND
REQUIRED FOR RIGHT OF WAY
WIBAUX COUNTY

SCALE 1"=400' MAP COMPLETED
DESCRIPTIONS WRITTEN BY C.H.D. DATE 9-4-40
DESCRIPTIONS CHECKED BY W.S.W. DATE 9-7-40

APPROVED BY _____ PLANS DEPT.
APPROVED BY _____ R/W ENGINEER

SEC. 12

1336+93.7

SEC. 1

1340

1350

1360

1370

1380

STA. 1390+596 END F.A.P. 2-C

STA. 1390+596 BEG. F.A.P. 2-B

T. 11 N. R. 59 E

1390+666

1397.4

T. 12 N. R. 59 E

1

36

6

31

All Sec. 1
G. C. Brundard Est.
Wibaux, Mont.



FED. ROAD DIST. NO.	STATE	FED. AID PROJ. NO.	FISCAL YEAR	SHEET NO.	TOTAL SHEETS
1	MONT.	2-C		5	5

STATE OF MONTANA
STATE HIGHWAY COMMISSION
PLAT SHOWING LAND
REQUIRED FOR RIGHT OF WAY
WIBAUX COUNTY

SCALE 1"=400' MAP COMPLETED
DESCRIPTIONS WRITTEN BY G.K.D. DATE 9-4-40
DESCRIPTIONS CHECKED BY W.S.W. DATE 9-7-40
APPROVED BY _____ PLANS DEPT.
APPROVED BY _____ R/W ENGINEER