


PLANS

NOT

TO

SCALE

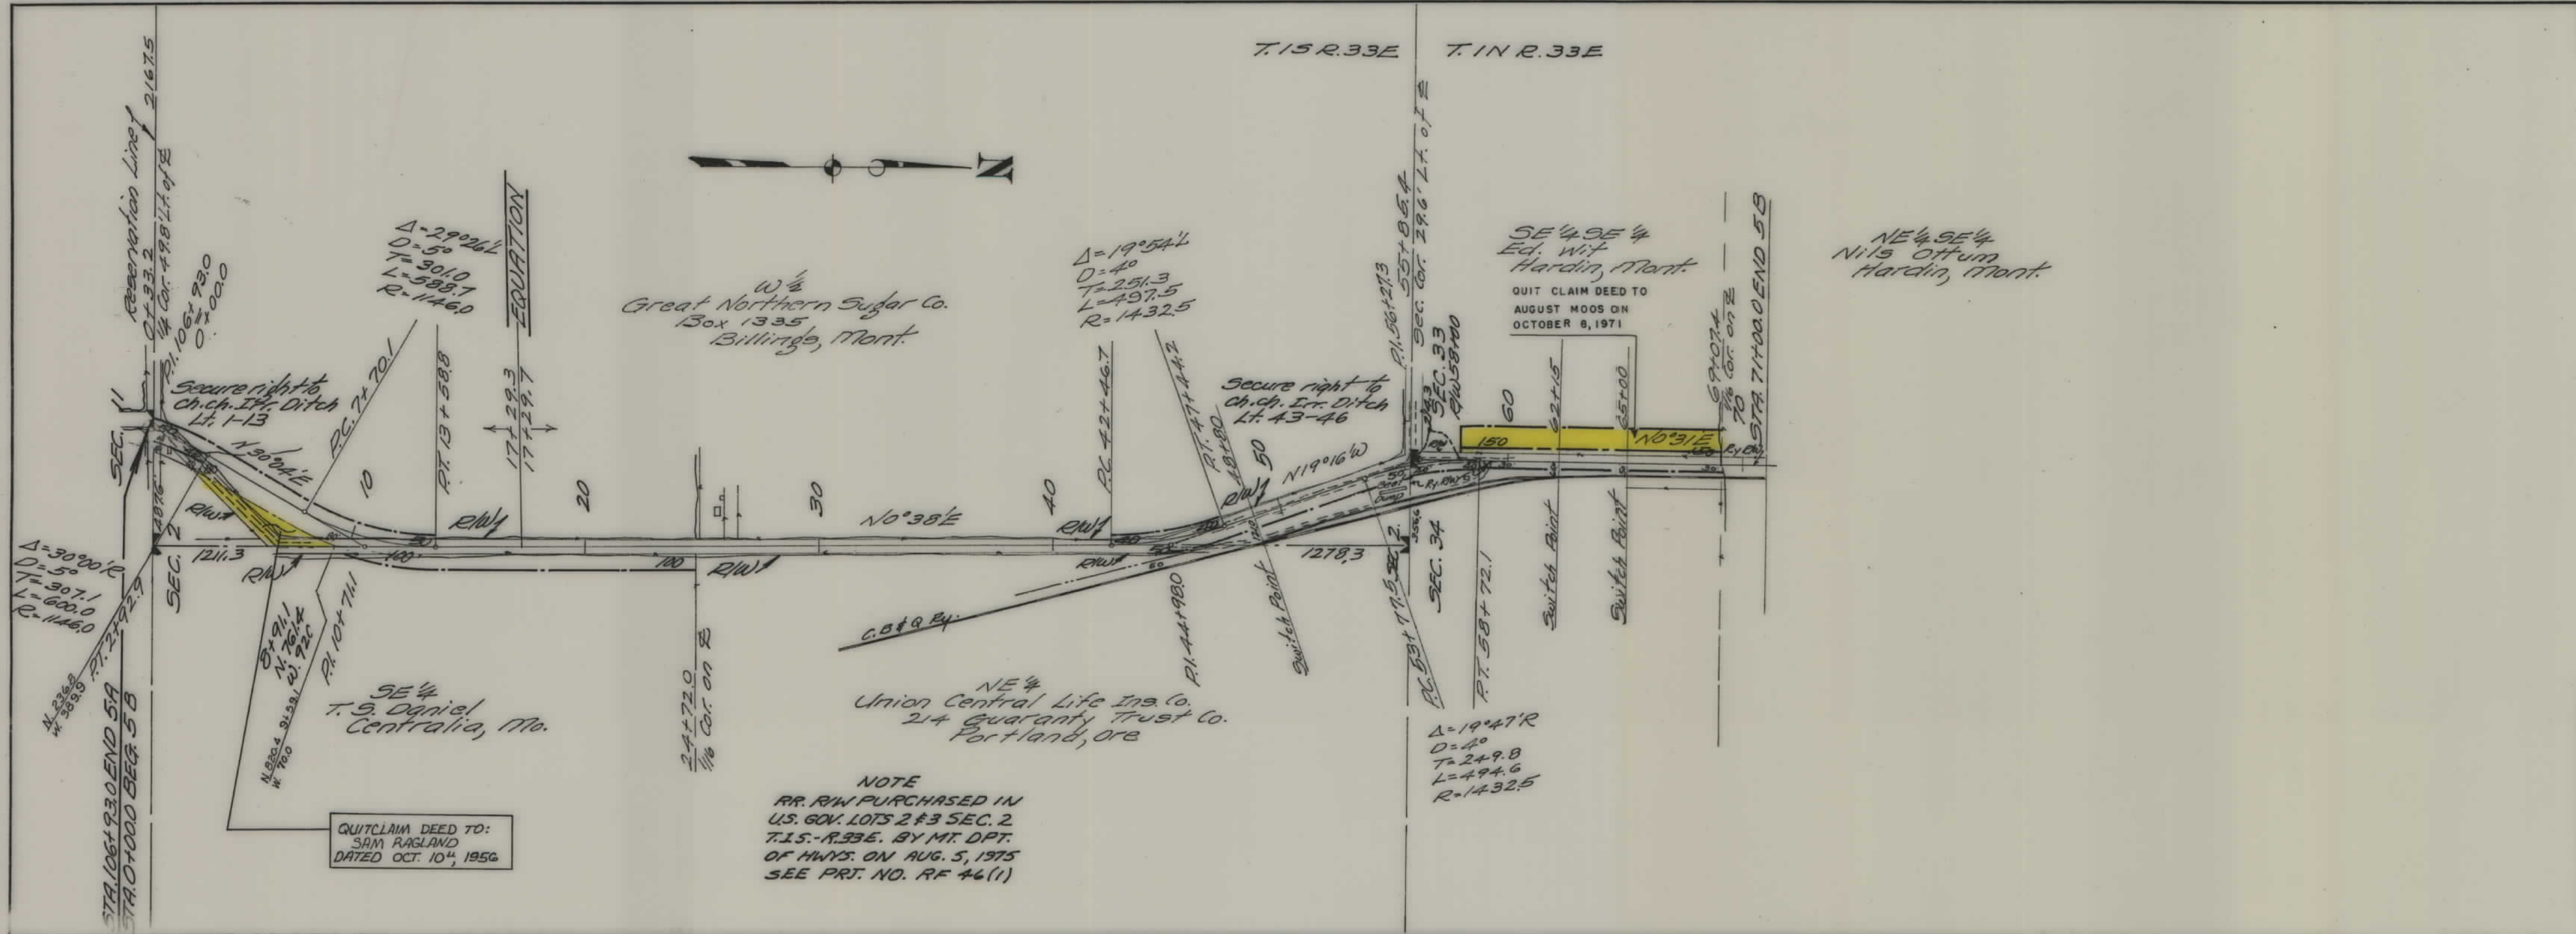

FED. ROAD DIST. NO.	STATE	FED. AID PROJ. NO.	FISCAL YEAR	SHEET NO.	TOTAL SHEETS
1	MONT.	5B		1	1

STATE OF MONTANA
STATE HIGHWAY COMMISSION
 PLAT SHOWING LAND
 REQUIRED FOR RIGHT OF WAY
 BIG HORN COUNTY

SCALE 1"=400' MAP COMPLETED 12-6-35
 DESCRIPTIONS WRITTEN BY E.O.P. DATE 12-9-35
 DESCRIPTIONS CHECKED BY T.P.J. DATE 12-9-35
 APPROVED BY _____ PLANS DEPT.
 APPROVED BY _____ R/W ENGINEER