


PLANS
NOT
TO
SCALE

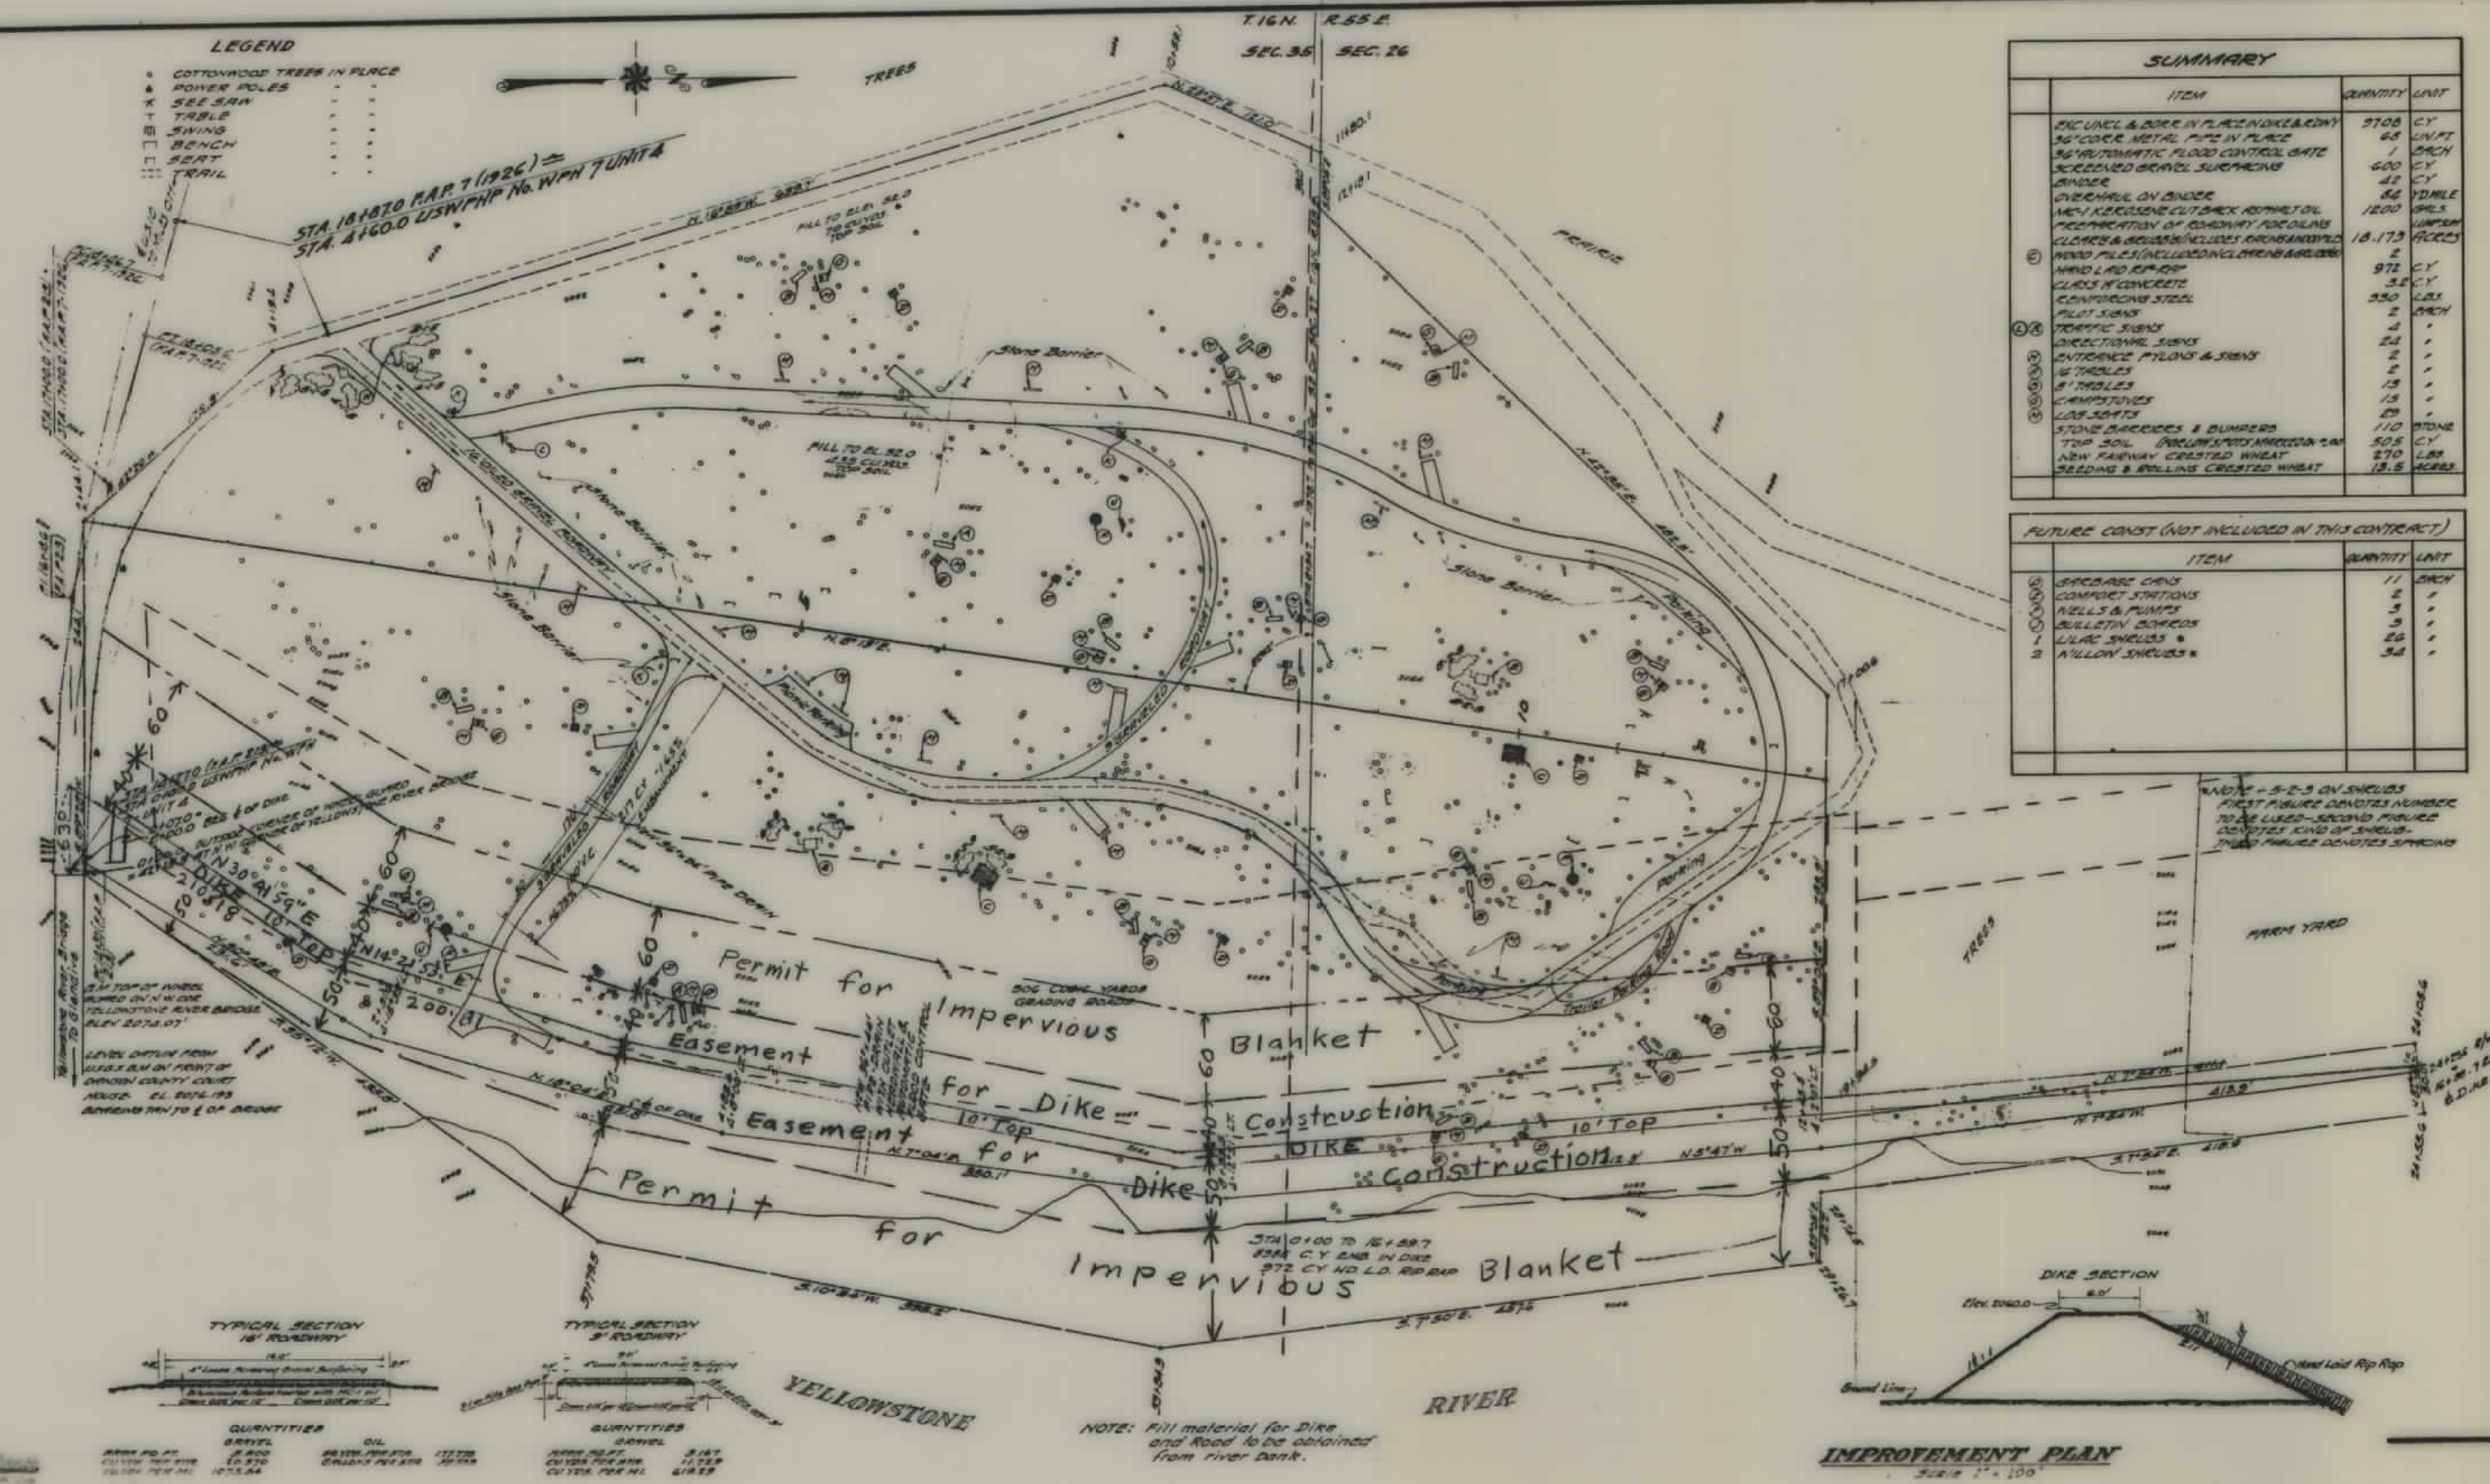


FED. ROAD DIST. NO.	STATE	FED. AID PROJ. NO.	R/W NO.	SHEET NO.	TOTAL SHEETS
8	MONT.	F.A.P. 7 W.P.H. 7		1	1

SUMMARY			
	ITEM	QUANTITY	UNIT

FUTURE CROST (NOT INCLUDED IN THIS CONTRACT)			
	ITEM	QUANTITY	UNIT

THIRD FIGURE DENOTES SPACING

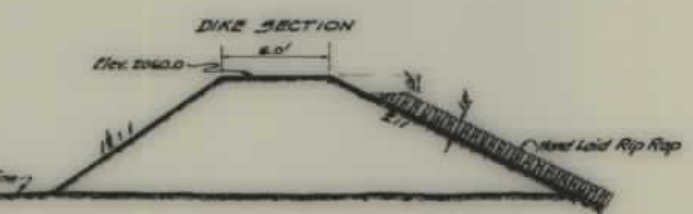

STATE OF MONTANA
STATE HIGHWAY COMMISSION
LAND REQUIRED FOR RIGHT OF WAY
DAWSON COUNTY
SCALE 1"= 100' MAP COMPLETED 3-2-55