


PLANS

NOT

TO

SCALE

STA. 184+00 P.O.T. END F.A.R. 8 SEC. C'
STA. 184+00 P.O.T. BEGIN. 8 SEC. B'

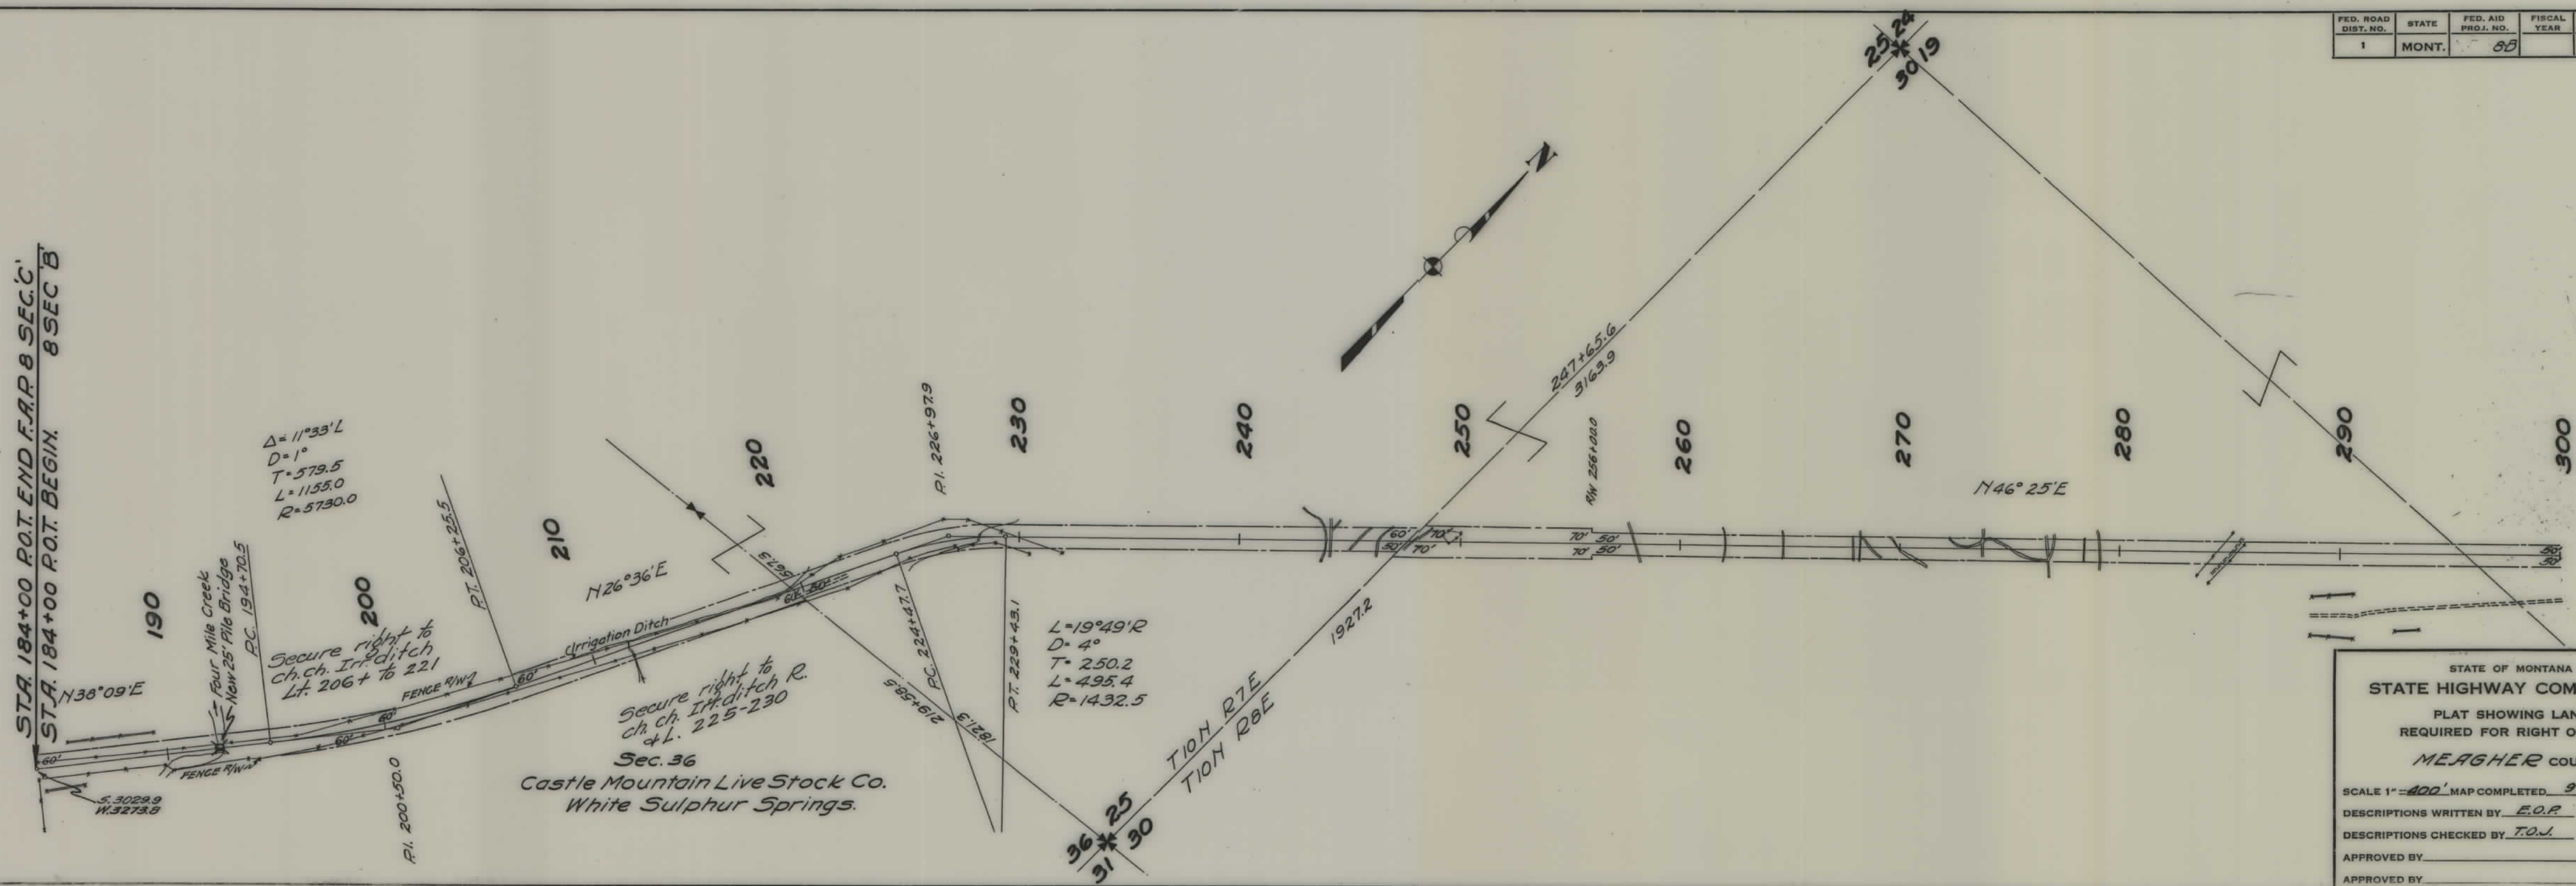


FED. ROAD DIST. NO.	STATE	FED. AID PROJ. NO.	FISCAL YEAR	SHEET NO.	TOTAL SHEETS
1	MONT.	85		1	4

STATE OF MONTANA
STATE HIGHWAY COMMISSION
PLAT SHOWING LAND
REQUIRED FOR RIGHT OF WAY
MEAGHER COUNTY

SCALE 1"=400' MAP COMPLETED 9-5-35
DESCRIPTIONS WRITTEN BY E.O.R. DATE 9-5-35
DESCRIPTIONS CHECKED BY T.O.J. DATE 9-5-35
APPROVED BY _____ PLANS DEPT.
APPROVED BY _____ R/W ENGINEER

FED. ROAD DIST. NO.	STATE	FED. AID PROJ. NO.	FISCAL YEAR	SHEET NO.	TOTAL SHEETS
1	MONT.	88		2	4

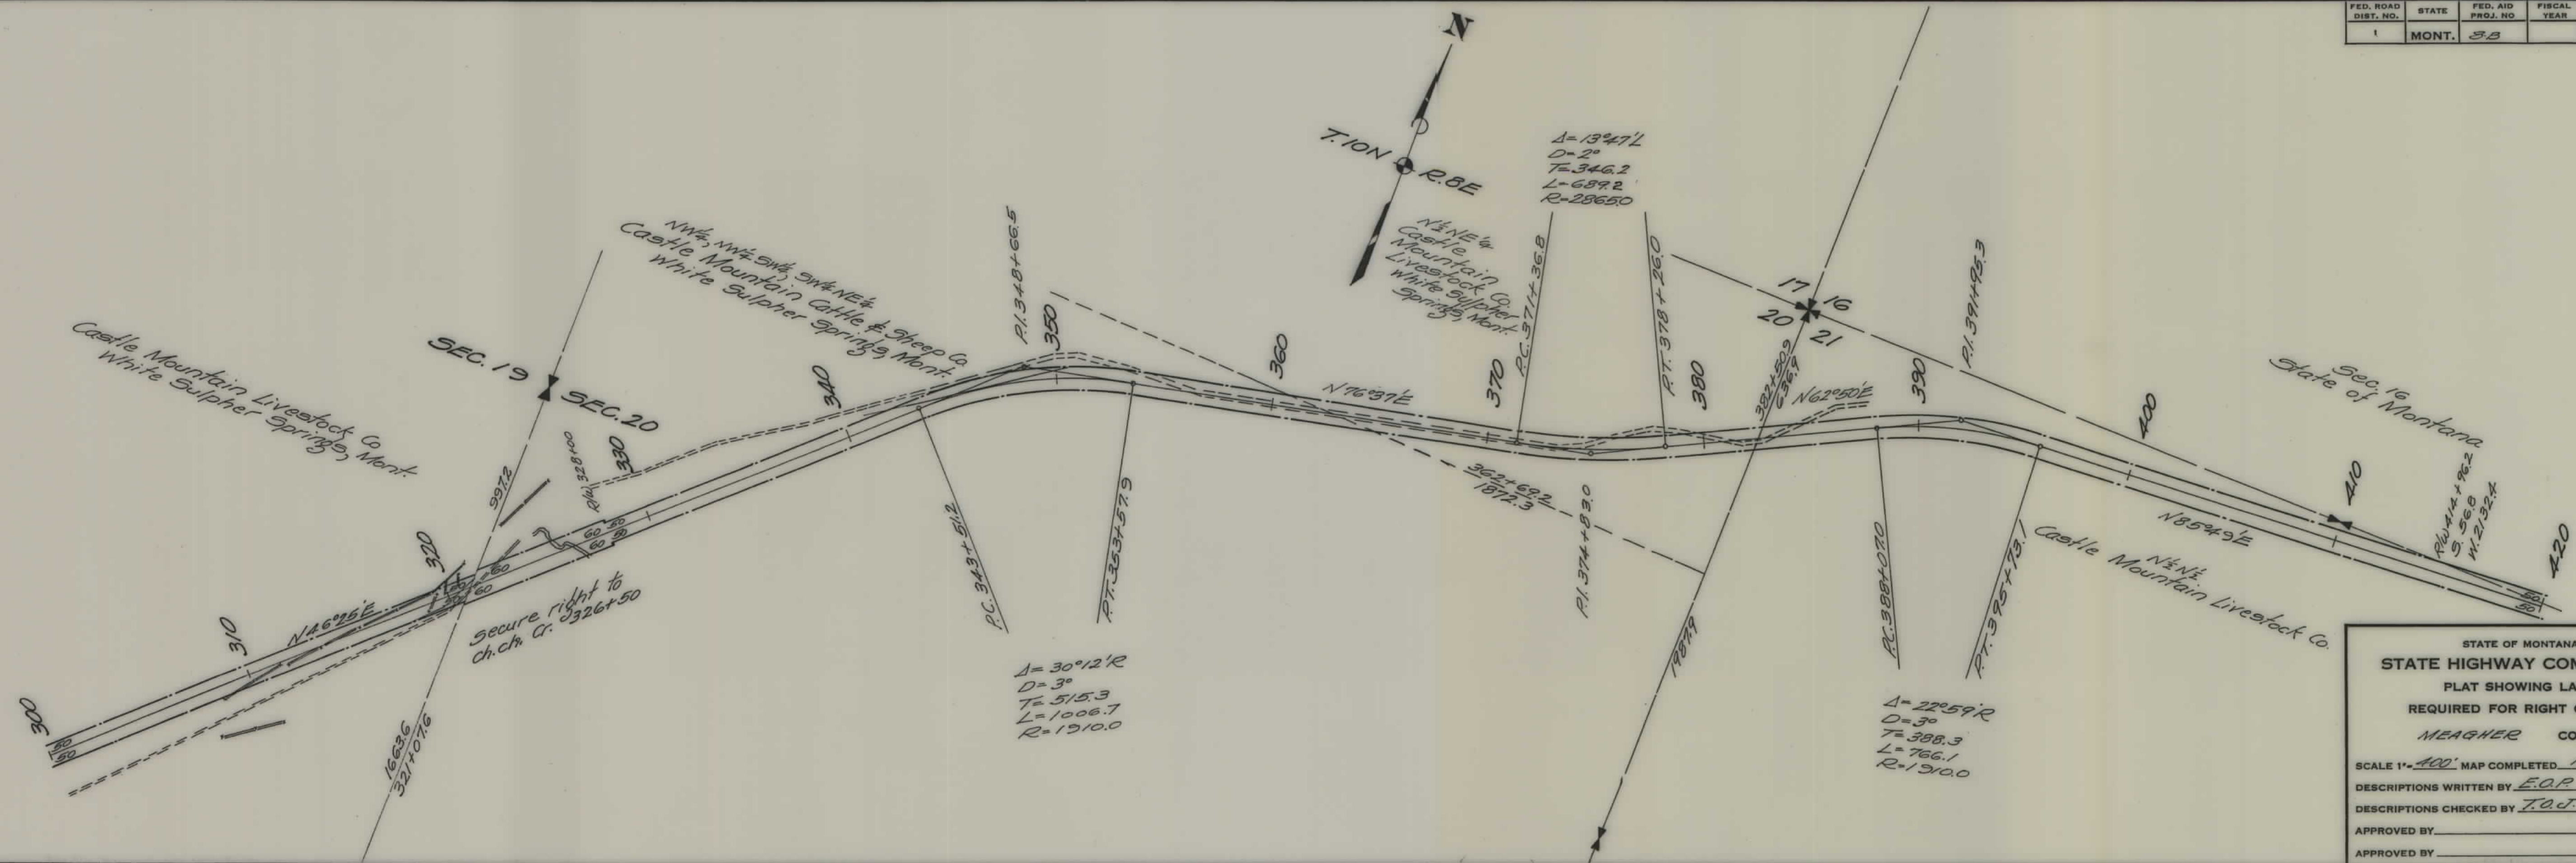


STATE OF MONTANA
 STATE HIGHWAY COMMISSION
 PLAT SHOWING LAND
 REQUIRED FOR RIGHT OF WAY
 MEAGHER COUNTY

SCALE 1" = 400' MAP COMPLETED 10-10-36
 DESCRIPTIONS WRITTEN BY E.O.P. DATE 10-10-36
 DESCRIPTIONS CHECKED BY T.O.J. DATE 10-10-36

APPROVED BY _____ PLANS DEPT.
 APPROVED BY _____ R/W ENGINEER


FED. ROAD DIST. NO.	STATE	FED. AID PROJ. NO.	FISCAL YEAR	SHEET NO.	TOTAL SHEETS
1	MONT.	8-B		3	4

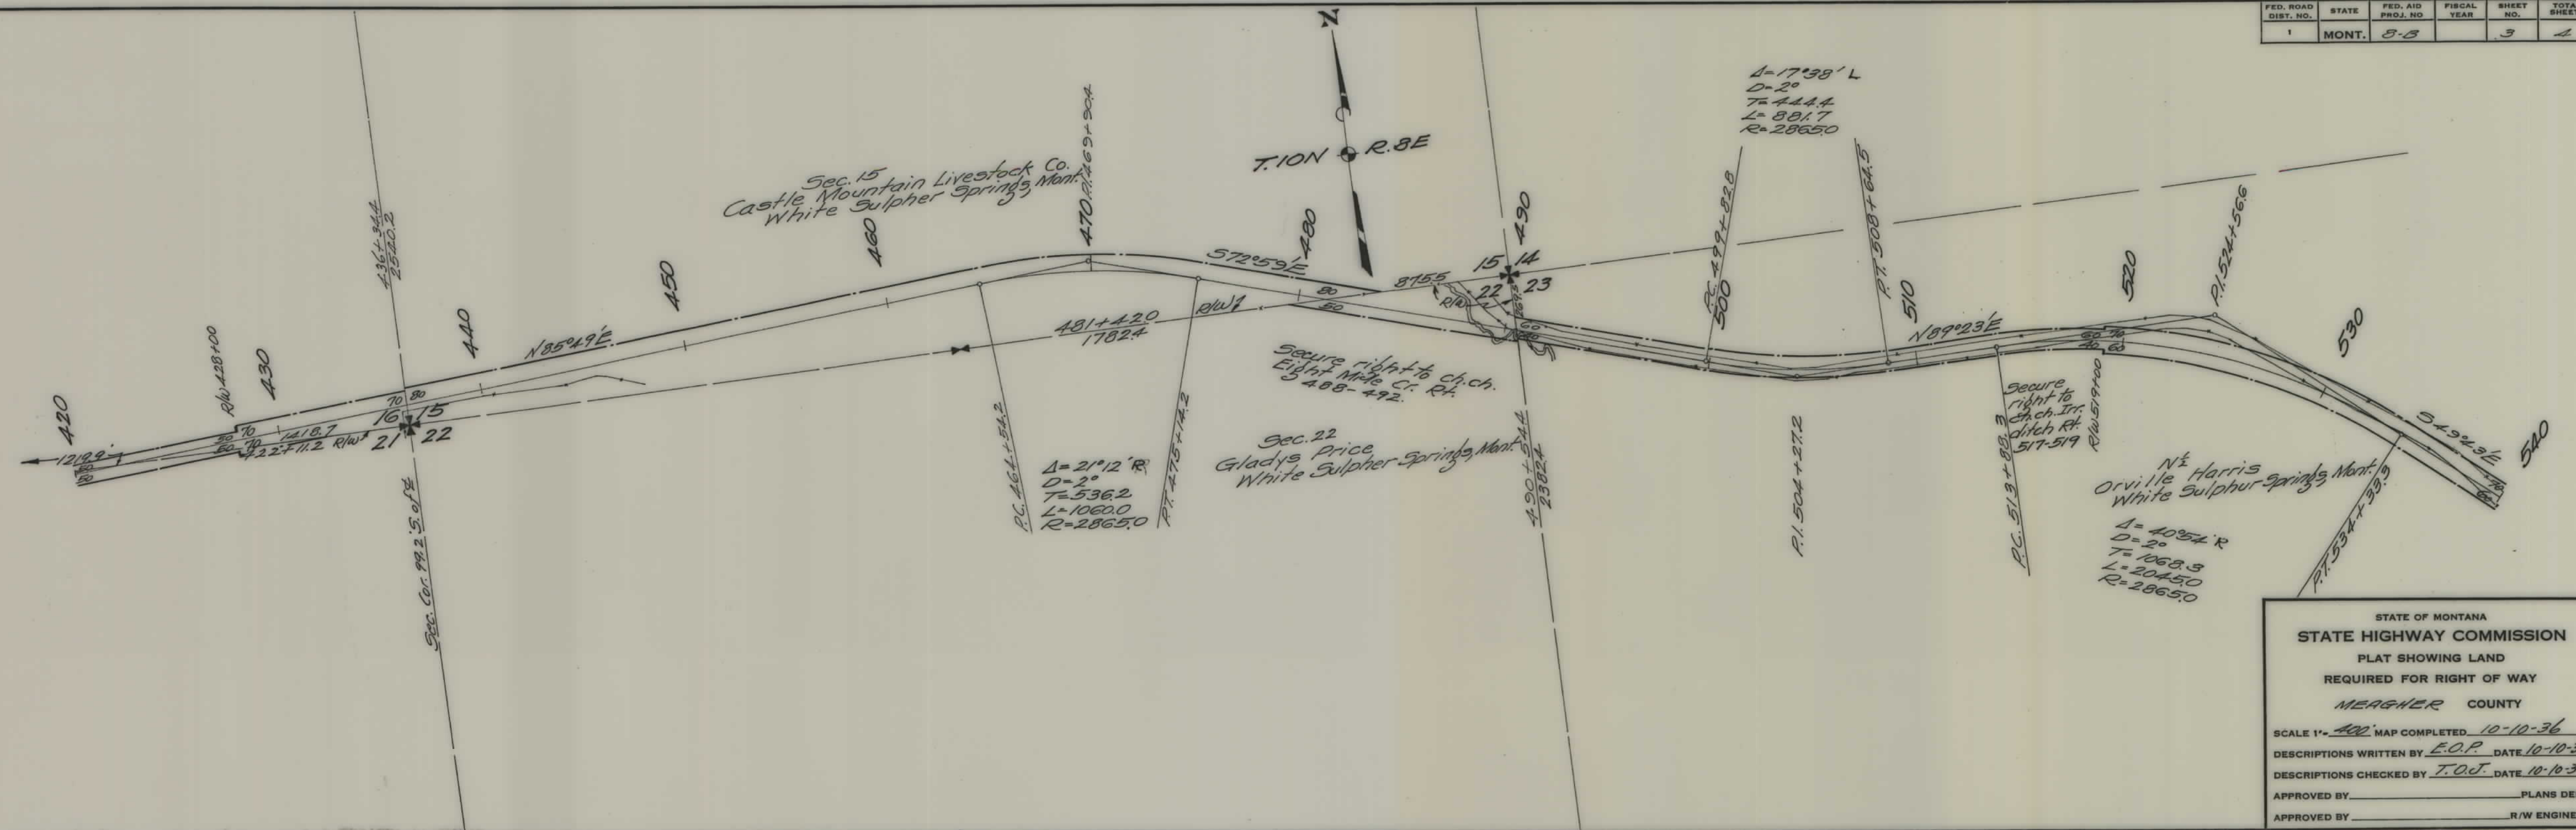

STATE OF MONTANA
STATE HIGHWAY COMMISSION
PLAT SHOWING LAND
REQUIRED FOR RIGHT OF WAY
MEAGHER COUNTY

SCALE 1" = 400' MAP COMPLETED 10-10-36
DESCRIPTIONS WRITTEN BY E.O.P. DATE 10-10-36
DESCRIPTIONS CHECKED BY T.O.J. DATE 10-10-36

APPROVED BY _____ PLANS DEPT.
APPROVED BY _____ R/W ENGINEER

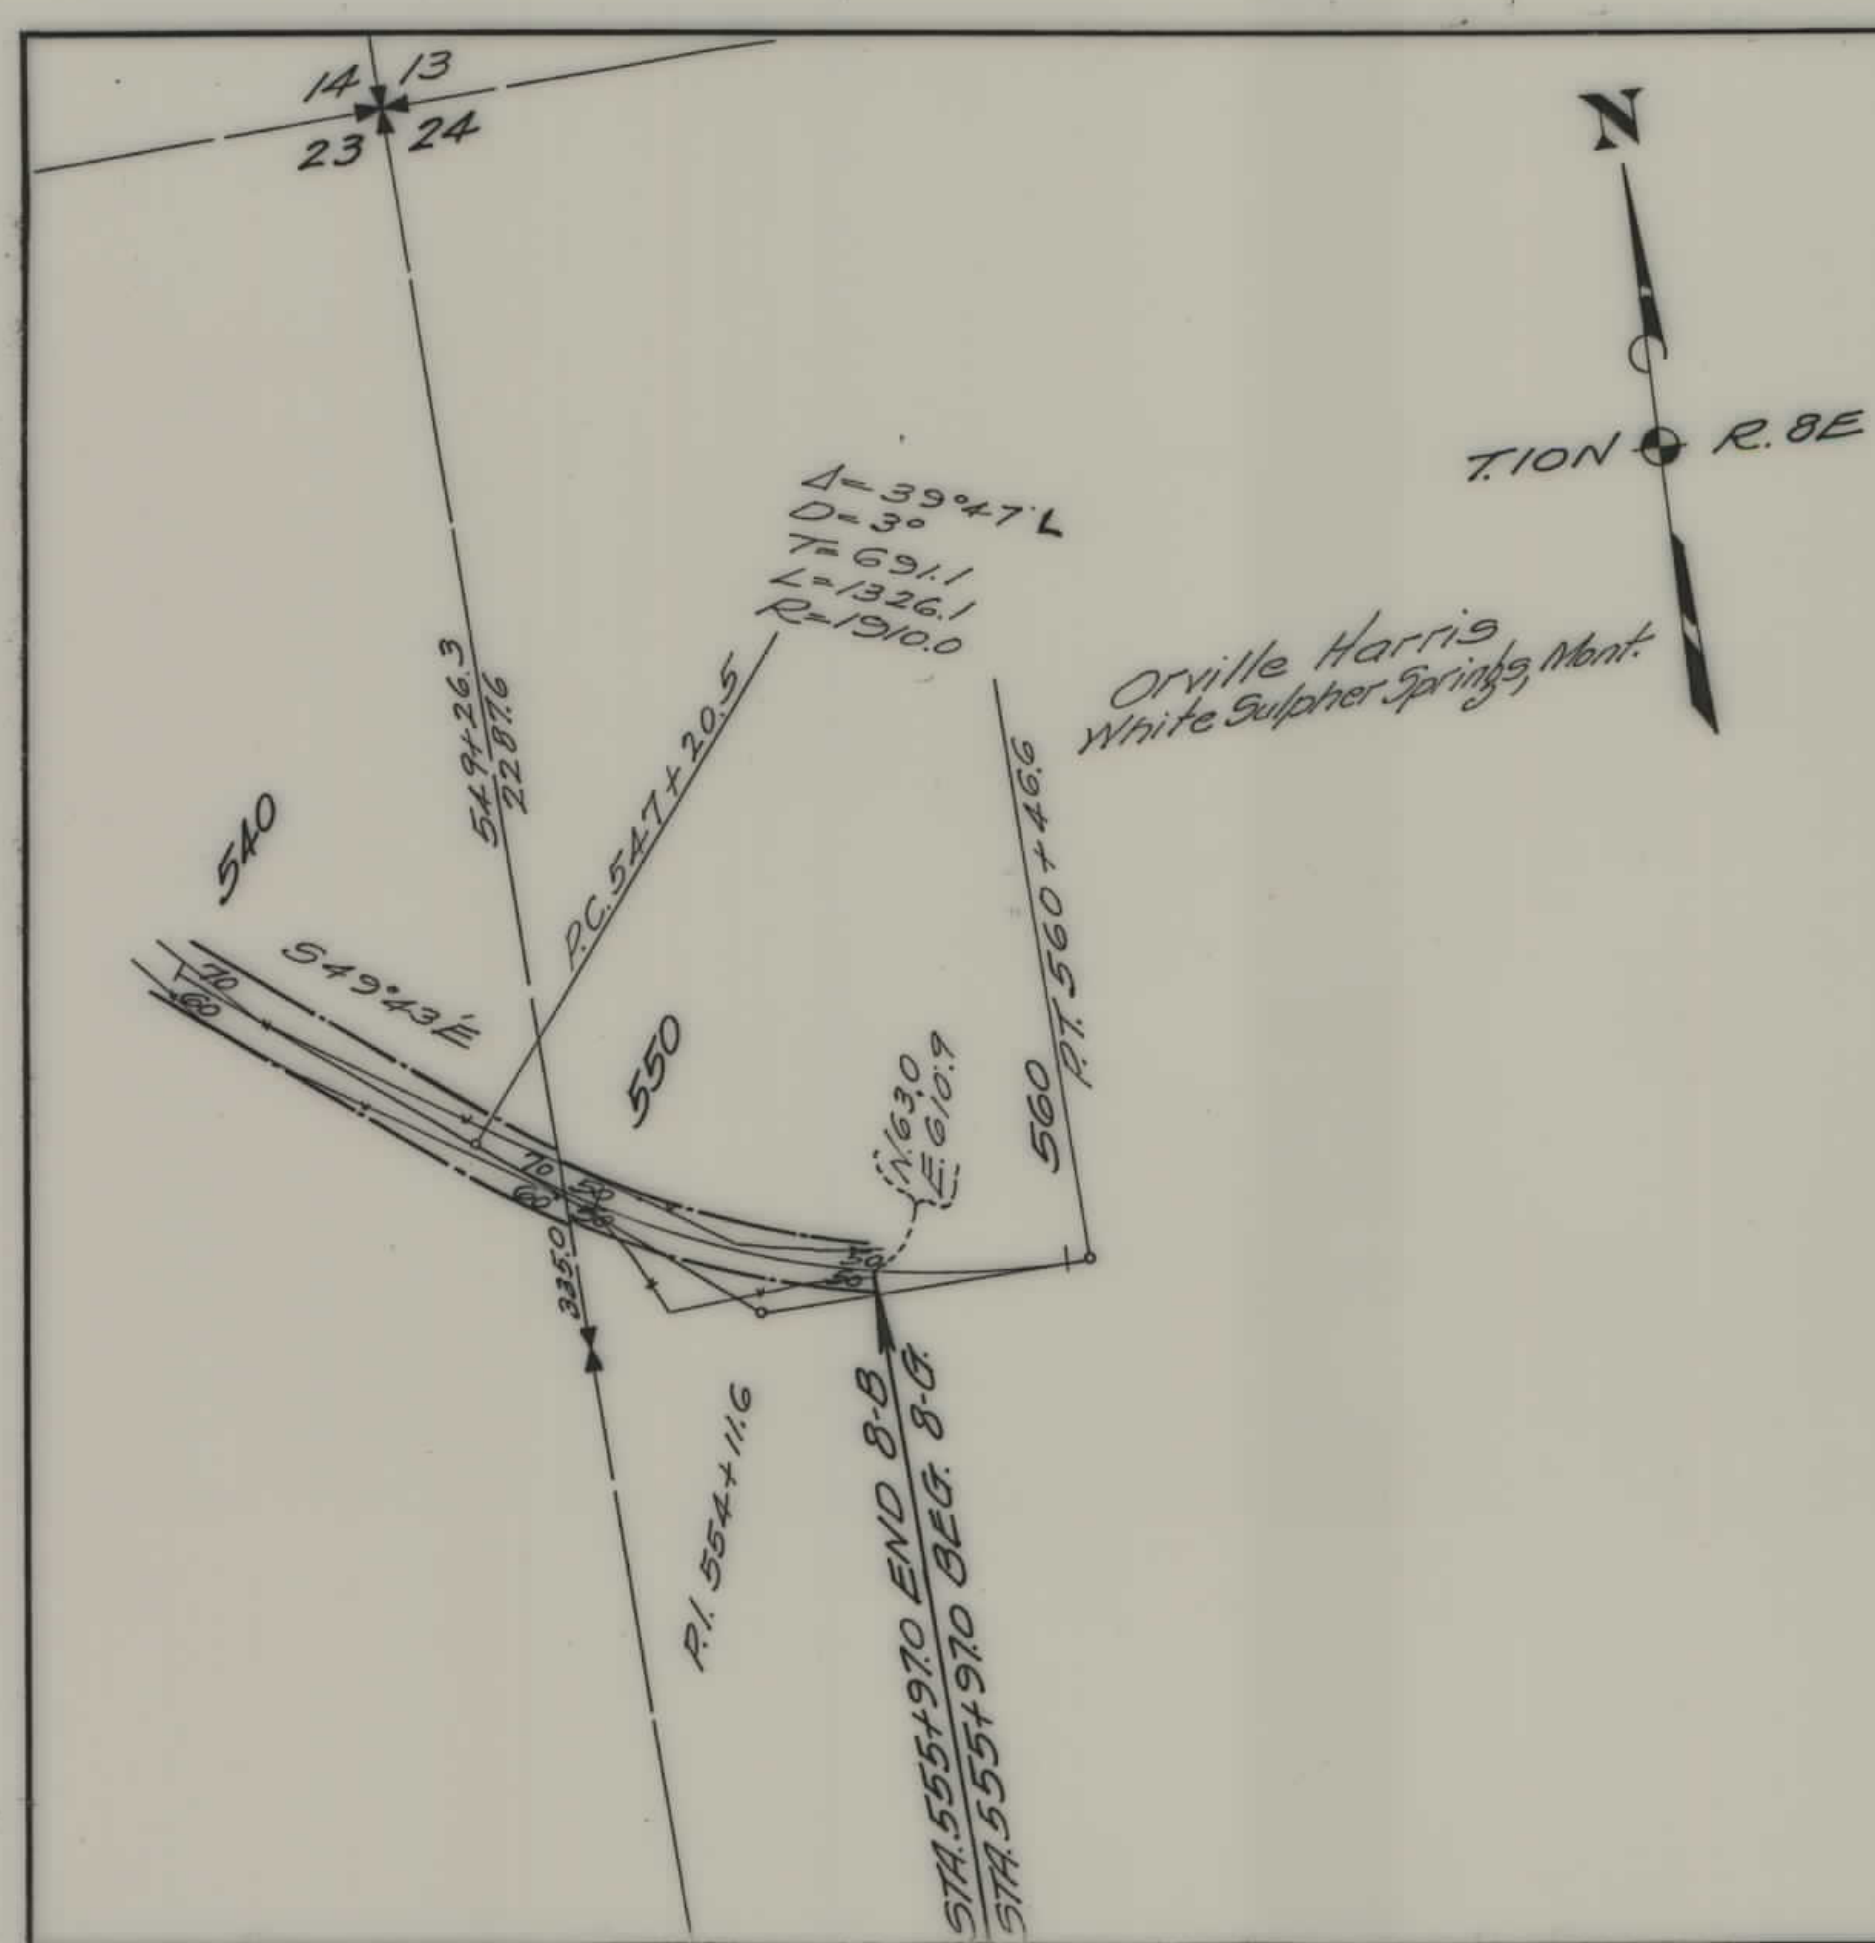

FED. ROAD DIST. NO.	STATE	FED. AID PROJ. NO.	FISCAL YEAR	SHEET NO.	TOTAL SHEETS
1	MONT.	8-B		4	4

STATE OF MONTANA
STATE HIGHWAY COMMISSION
PLAT SHOWING LAND
REQUIRED FOR RIGHT OF WAY
MEAGHER COUNTY

SCALE 1"=400' MAP COMPLETED 10-10-36
DESCRIPTIONS WRITTEN BY E.O.P. DATE 10-10-36
DESCRIPTIONS CHECKED BY T.O.J. DATE 10-10-36
APPROVED BY _____ PLANS DEPT.
APPROVED BY _____ R/W ENGINEER