


PLANS

NOT

TO

SCALE

FED. ROAD DIST. NO.	STATE	FED. AID PROJ. NO.	FISCAL YEAR	SHEET NO.	TOTAL SHEETS
1	MONT.	S-F		1	3

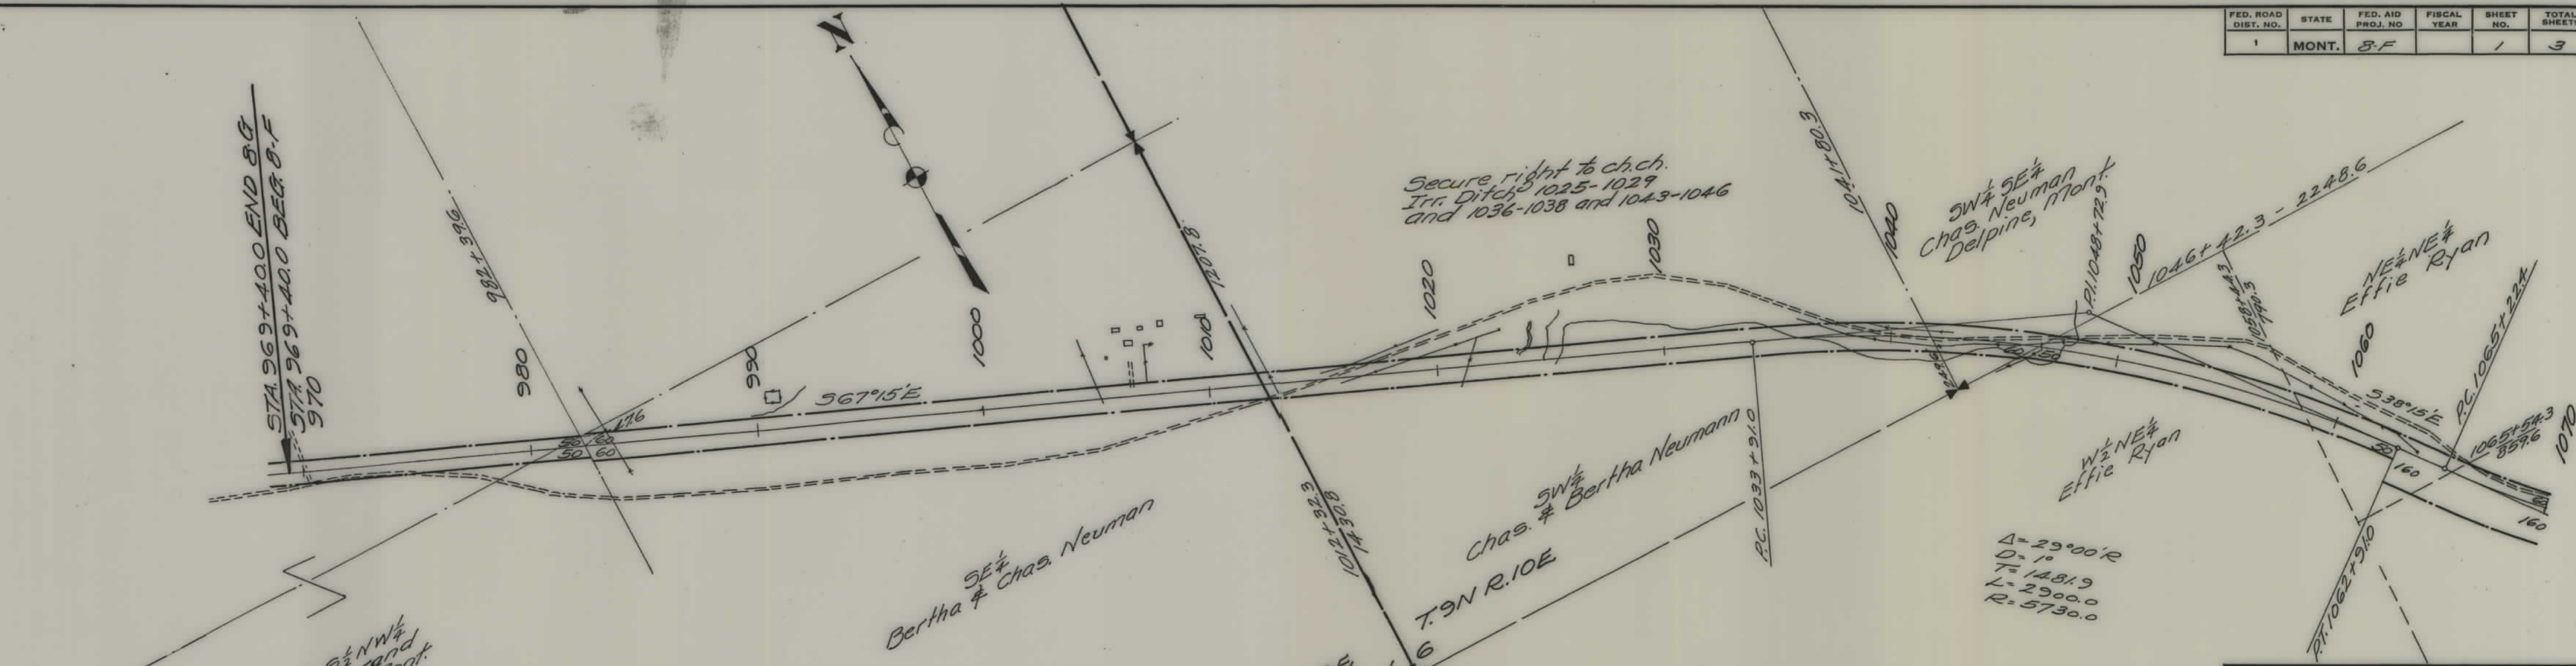


STATE OF MONTANA
STATE HIGHWAY COMMISSION
 PLAT SHOWING LAND
 REQUIRED FOR RIGHT OF WAY
 MEEHNER COUNTY

SCALE 1" = 400' MAP COMPLETED 3-5-36
 DESCRIPTIONS WRITTEN BY T.P.J. DATE 3-5-36
 DESCRIPTIONS CHECKED BY C.K.D. DATE 3-5-36

APPROVED BY _____ PLANS DEPT.
 APPROVED BY _____ R/W ENGINEER



FED. ROAD DIST. NO.	STATE	FED. AID PROJ. NO.	FISCAL YEAR	SHEET NO.	TOTAL SHEETS
1	MONT.	8-F		3	3

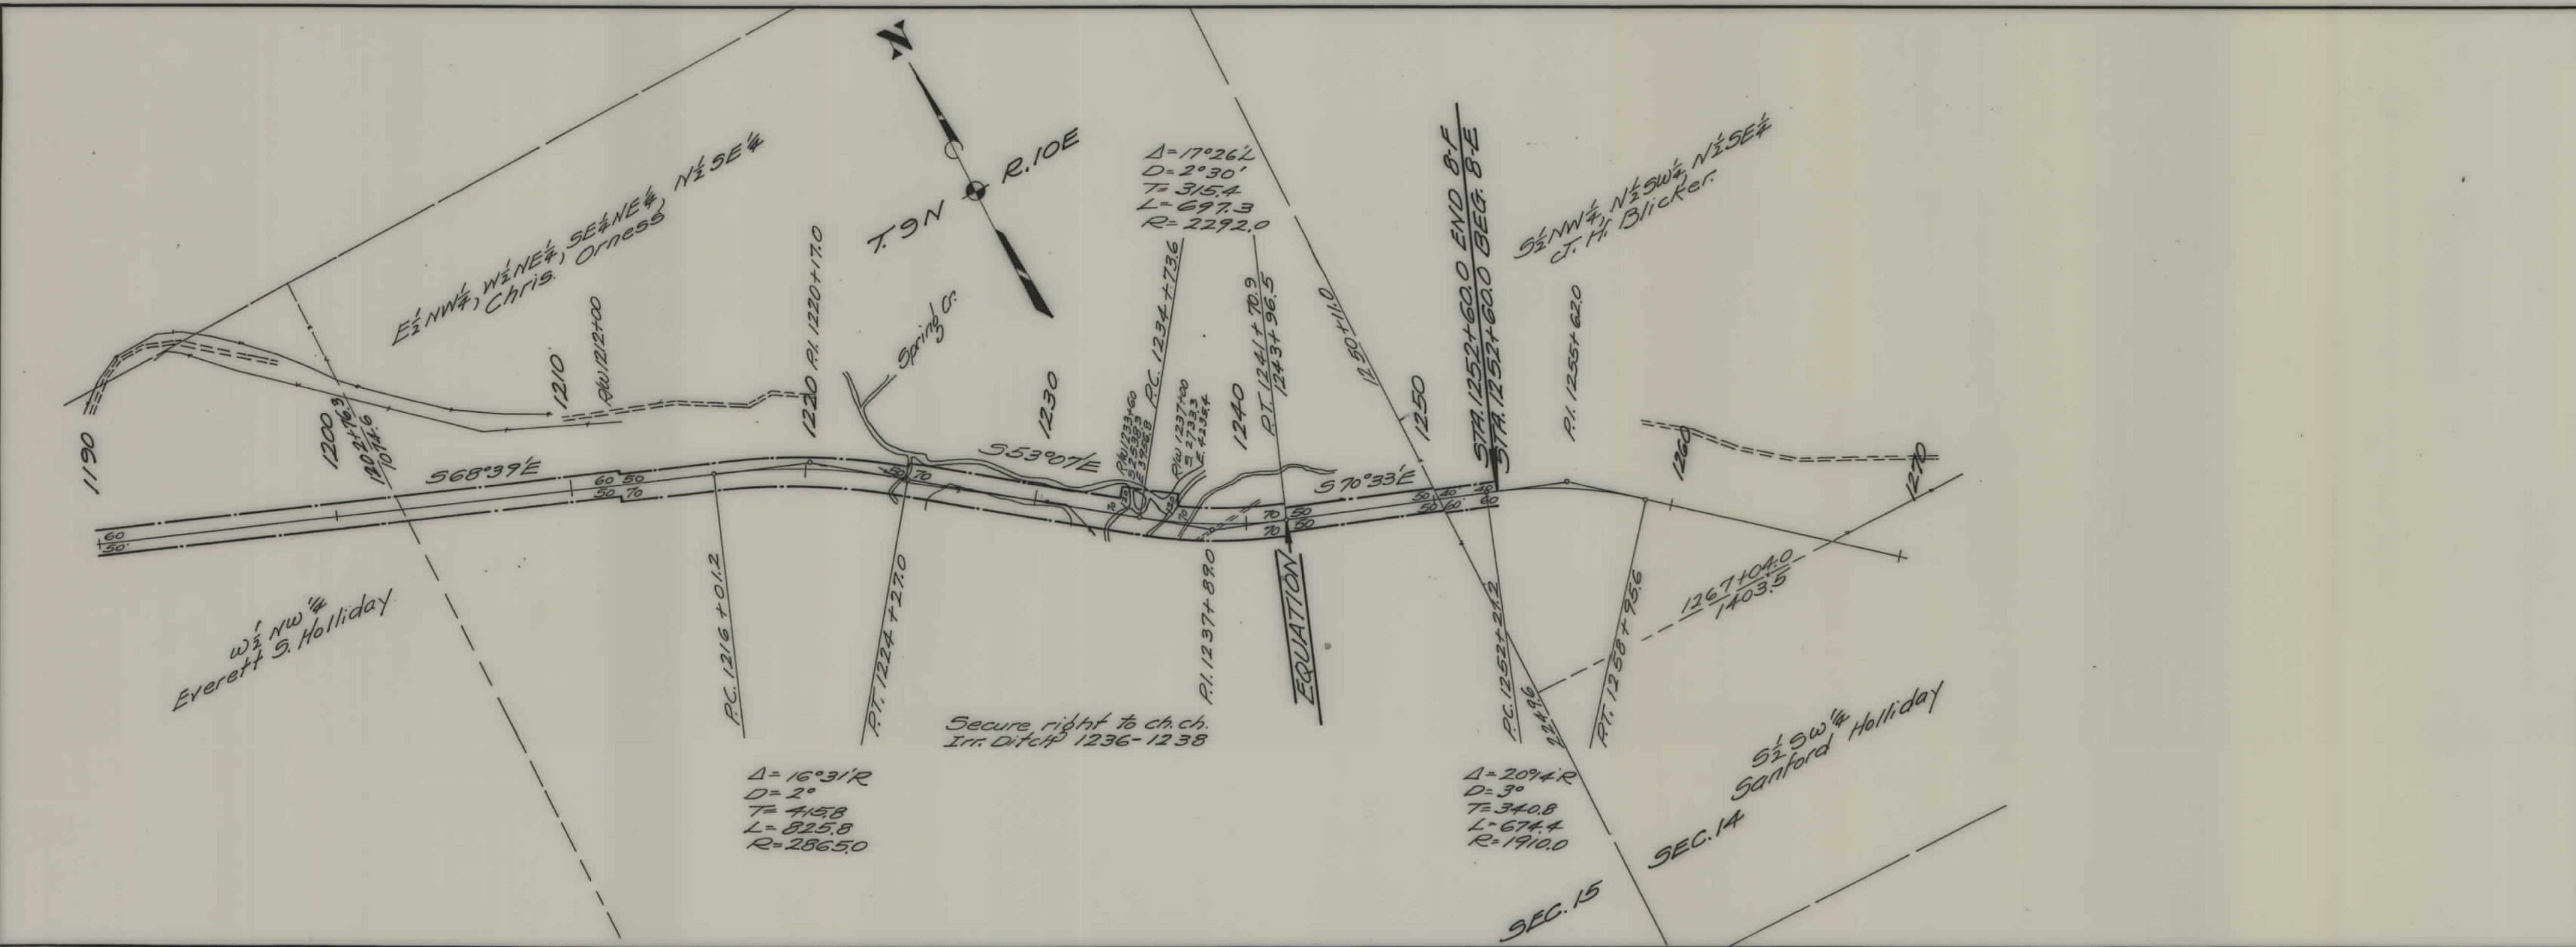

STATE OF MONTANA
STATE HIGHWAY COMMISSION
 PLAT SHOWING LAND
 REQUIRED FOR RIGHT OF WAY
 MEAGHER COUNTY

SCALE 1" = 400' MAP COMPLETED 3-5-36
 DESCRIPTIONS WRITTEN BY T.P.J. DATE 3-5-36
 DESCRIPTIONS CHECKED BY C.R.D. DATE 3-5-36

APPROVED BY _____ PLANS DEPT.
 APPROVED BY _____ R/W ENGINEER