

PLANS

NOT

TO

SCALE

$\Delta = 39^\circ 47' L$
 $D = 3^\circ$
 $T = 691.1$
 $L = 1326.1$
 $R = 1910.0$

$\frac{1}{2}$ 6.80
 $\frac{1}{2}$ 6.0.9

STA 555+970 END 8-B
 STA 555+970 BEG 8-B

Printed Trading Clock 112
 - L. W. CO., N. Y. -

RW 568+00

570

580

589°28'E

590

Bal. of Sec. 24,
 Orville, Harris Springs, Mont.
 E 65° 1' 13" N of E
 Cor. 79 N of E

P.C. 599+33.9
 P.T. 607+47.2

$\Delta = 2^\circ 02' R$
 $D = 0^\circ 15'$
 $T = 406.8$
 $L = 813.3$
 $R = 22920.0$

26794

SEC. 24
 T. 10 N R. 8 E

SEC. 19
 T. 10 N R. 9 E

$N \frac{1}{2} S \frac{1}{2}$, $S \frac{1}{2} N \frac{1}{2}$
 The Bair Co.
 Martinsdale, Mont.



587°26'E

610

620

P.C. 622+14.0

$\Delta = 14^\circ 32' R$
 $D = 1^\circ$
 $T = 730.7$
 $L = 1453.3$
 $R = 5730.0$

P.T. 636+67.3

P.C. 645+11.9

$\Delta = 11^\circ 49' R$
 $D = 1^\circ$
 $T = 592.9$
 $L = 1181.7$
 $R = 5730.0$

P.T. 656+93.6
 683+92.9
 683+92.9

572°54'E

640

P.I. 651+04.8
 650

EQUATION

$NW \frac{1}{4} SW \frac{1}{4}$, $S \frac{1}{2} SW \frac{1}{4}$
 Bair Co.

690

56°05'E

Admiral #6291


Central Lode #6293

19 20
 30 29

STATE OF MONTANA
 STATE HIGHWAY COMMISSION
 PLAT SHOWING LAND
 REQUIRED FOR RIGHT OF WAY
 MEAGHER COUNTY

SCALE 1" = 400' MAP COMPLETED
 DESCRIPTIONS WRITTEN BY T.P.O. DATE 1-25-38
 DESCRIPTIONS CHECKED BY C.K.D. DATE 1-25-38
 APPROVED BY _____ PLANS DEPT.
 APPROVED BY _____ R/W ENGINEER

FED. ROAD DIST. NO.	STATE	FED. AID PROJ. NO.	FISCAL YEAR	SHEET NO.	TOTAL SHEETS
1	MONT.	8 G		1	4

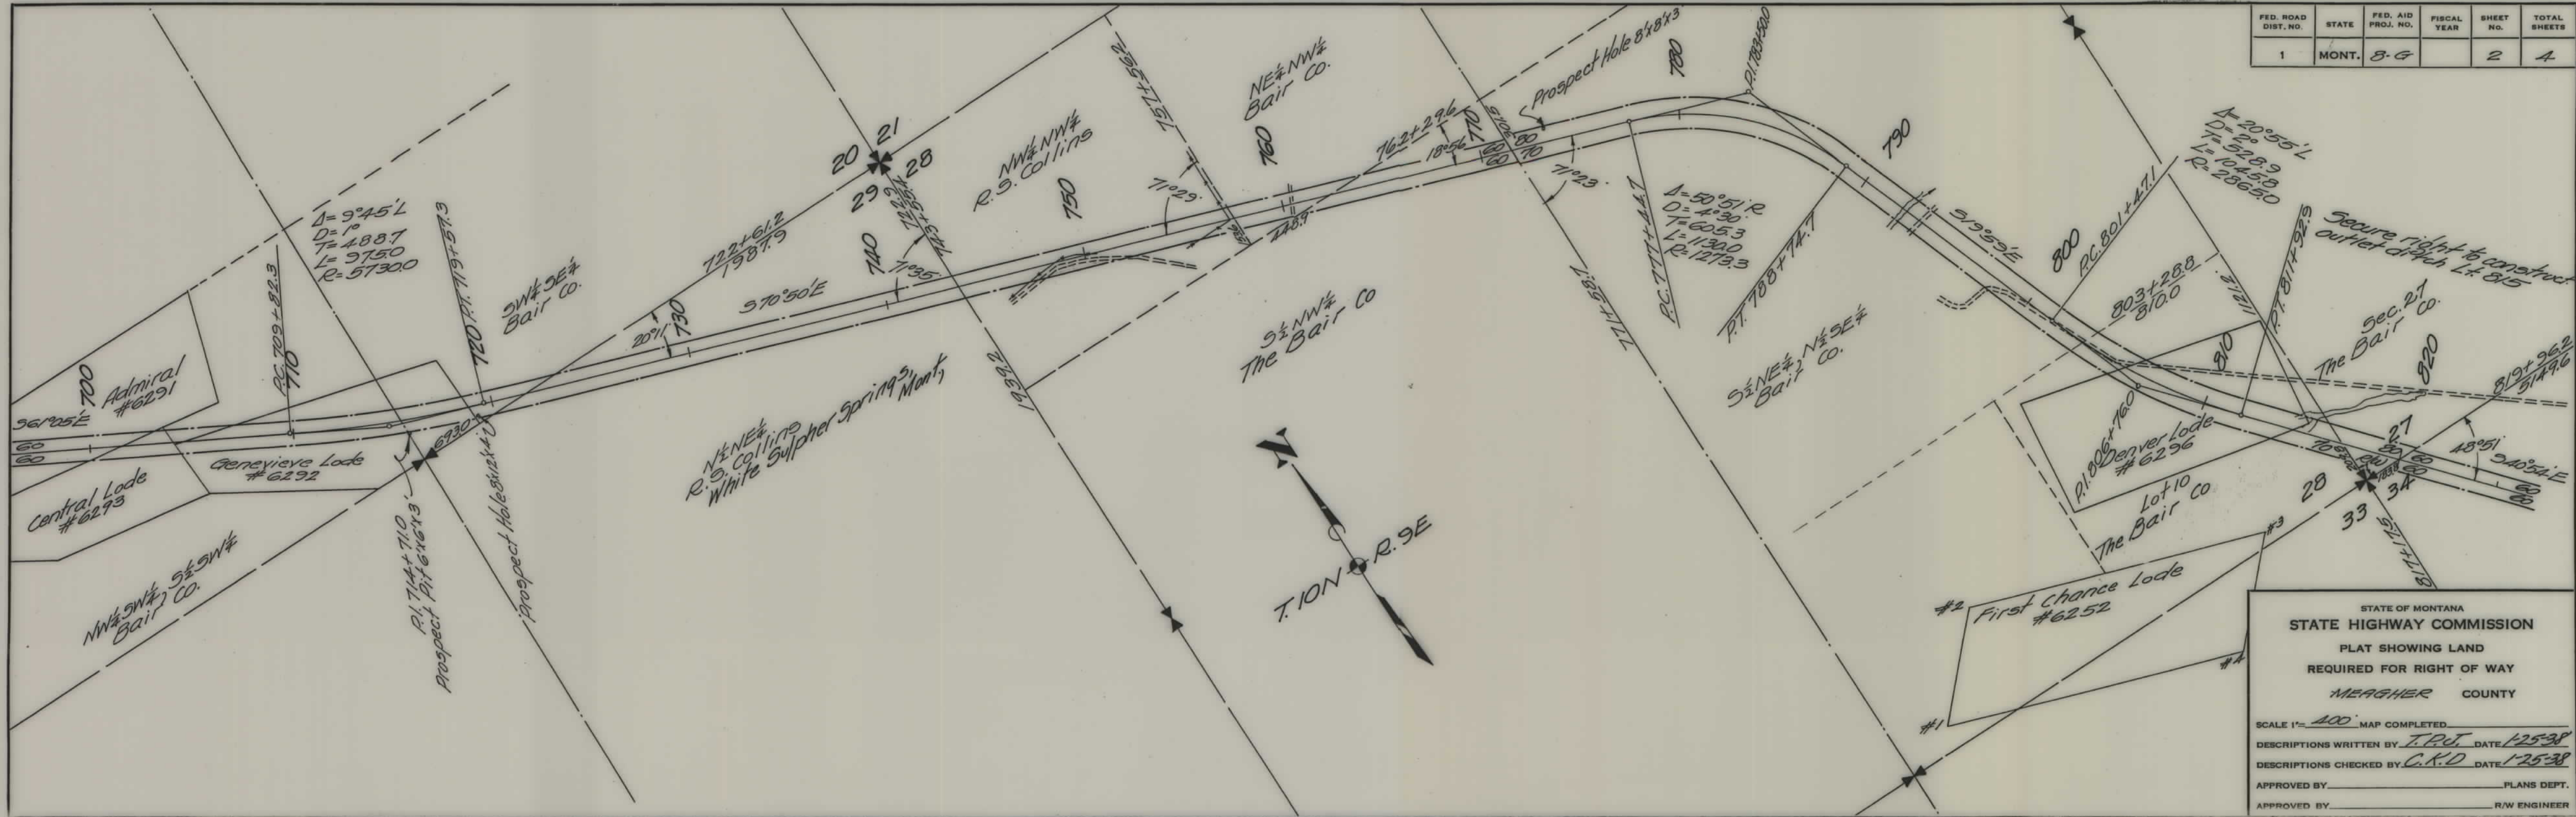

FED. ROAD DIST. NO.	STATE	FED. AID PROJ. NO.	FISCAL YEAR	SHEET NO.	TOTAL SHEETS
1	MONT.	B-G		2	4

STATE OF MONTANA
STATE HIGHWAY COMMISSION
PLAT SHOWING LAND
REQUIRED FOR RIGHT OF WAY
MEAGHER COUNTY


SCALE 1"= 400' MAP COMPLETED

DESCRIPTIONS WRITTEN BY T.P.J. DATE 1-25-38

DESCRIPTIONS CHECKED BY C.K.D. DATE 1-25-38

APPROVED BY _____ PLANS DEPT.

APPROVED BY _____ R/W ENGINEER

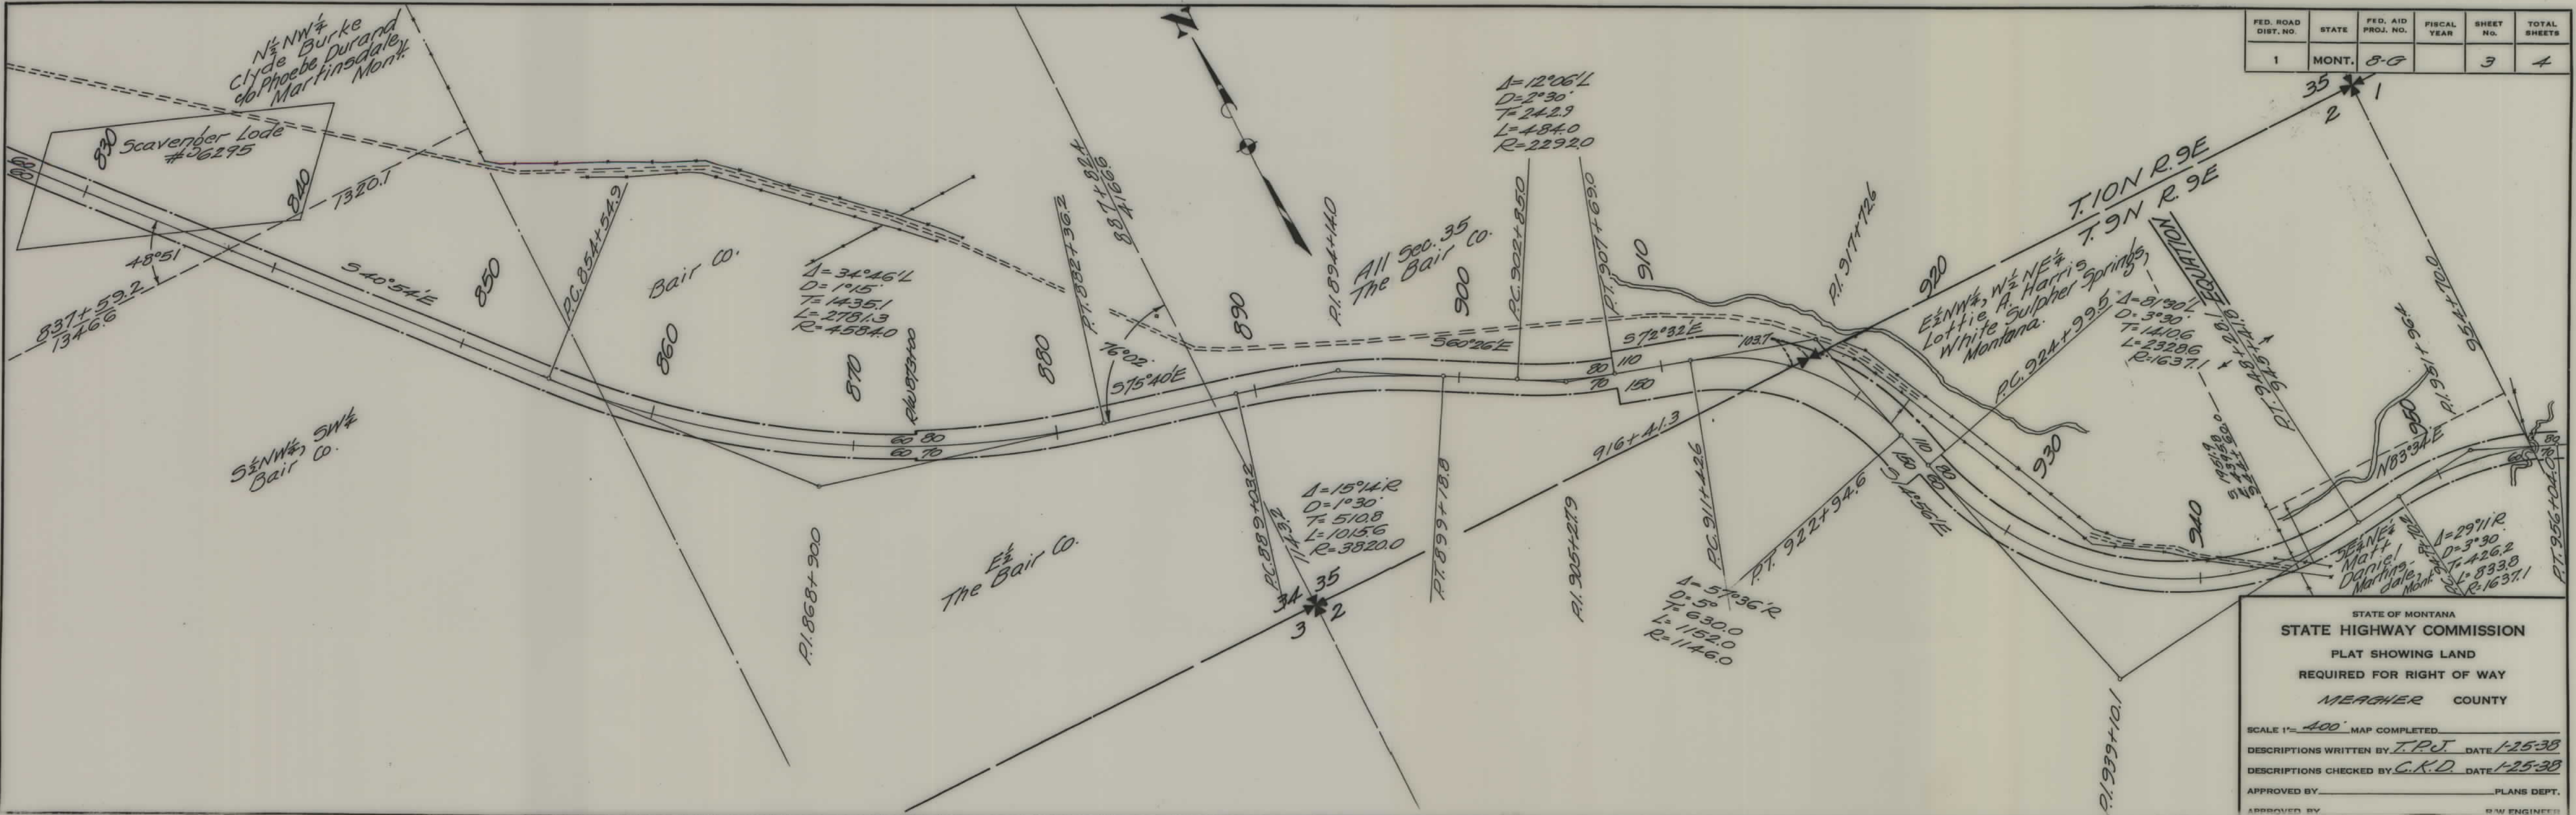

FED. ROAD DIST. NO.	STATE	FED. AID PROJ. NO.	FISCAL YEAR	SHEET NO.	TOTAL SHEETS
1	MONT.	8-G		3	4

STATE OF MONTANA
STATE HIGHWAY COMMISSION
PLAT SHOWING LAND
REQUIRED FOR RIGHT OF WAY
MEAGHER COUNTY



SCALE 1"=400' MAP COMPLETED

DESCRIPTIONS WRITTEN BY J.P.J. DATE 1-25-38

DESCRIPTIONS CHECKED BY C.K.D. DATE 1-25-38

APPROVED BY _____ PLANS DEPT.

APPROVED BY _____ R.W. ENGINEER

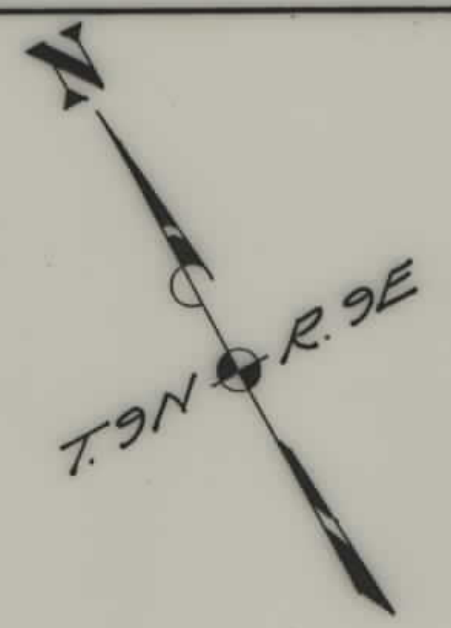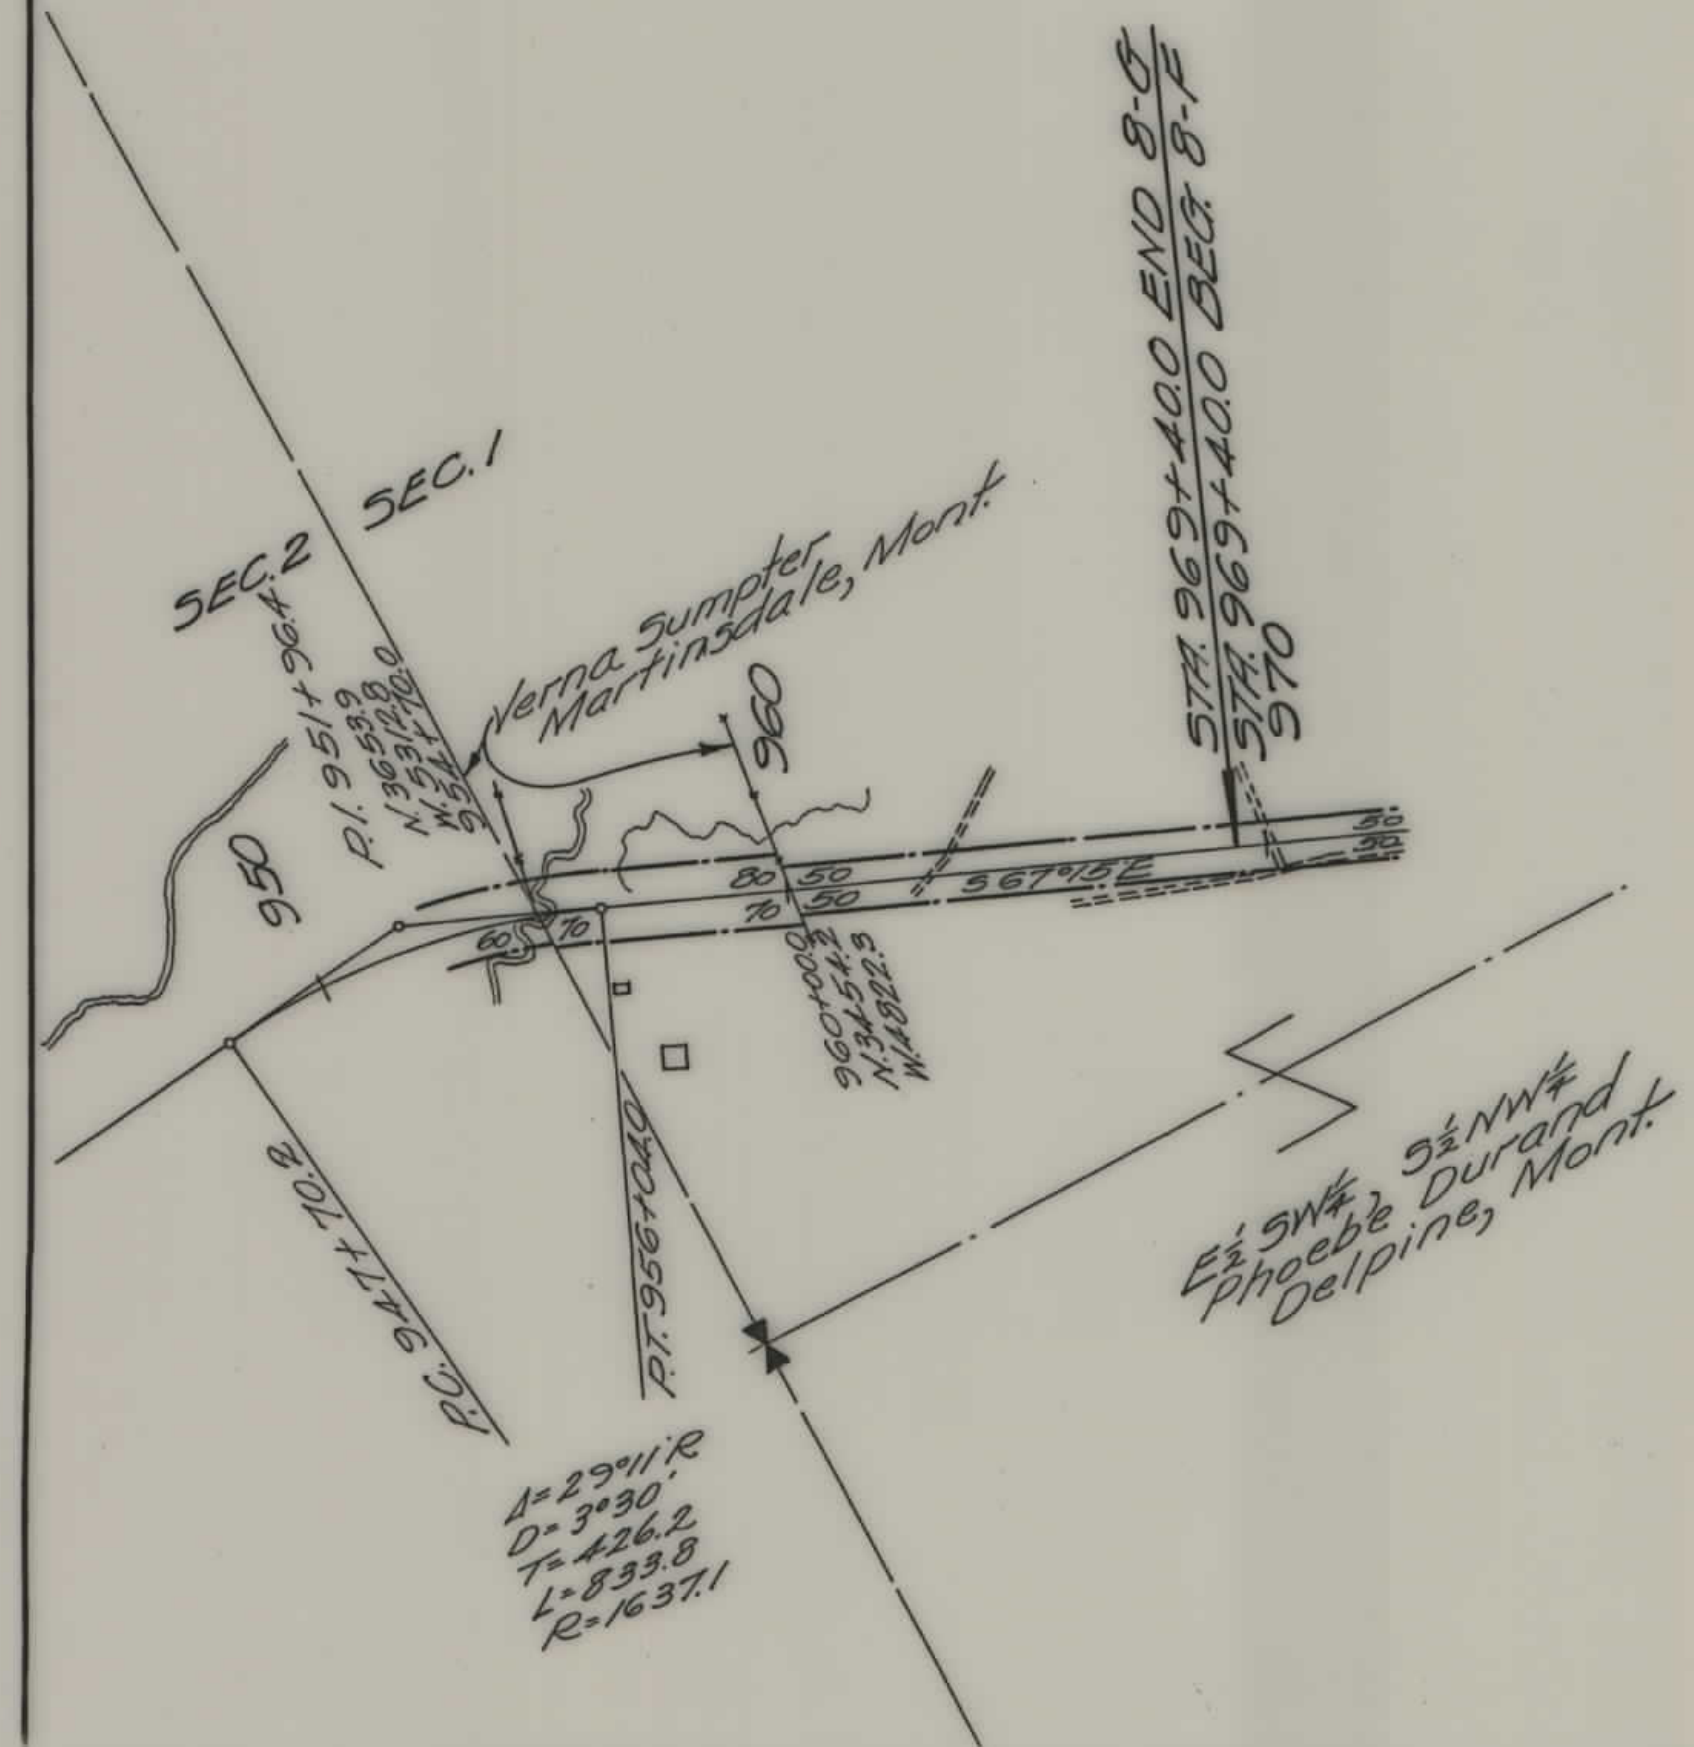

FED. ROAD DIST. NO.	STATE	FED. AID PROJ. NO.	FISCAL YEAR	SHEET NO.	TOTAL SHEETS
1	MONT.	8-G		4	4

STATE OF MONTANA
STATE HIGHWAY COMMISSION
PLAT SHOWING LAND
REQUIRED FOR RIGHT OF WAY
MEAGHER COUNTY

SCALE 1"=400' MAP COMPLETED

DESCRIPTIONS WRITTEN BY T.P.J. DATE 1-25-38

DESCRIPTIONS CHECKED BY C.K.D. DATE 1-25-38

APPROVED BY _____ PLANS DEPT.

APPROVED BY _____ R/W ENGINEER