



PLANS
NOT
TO
SCALE

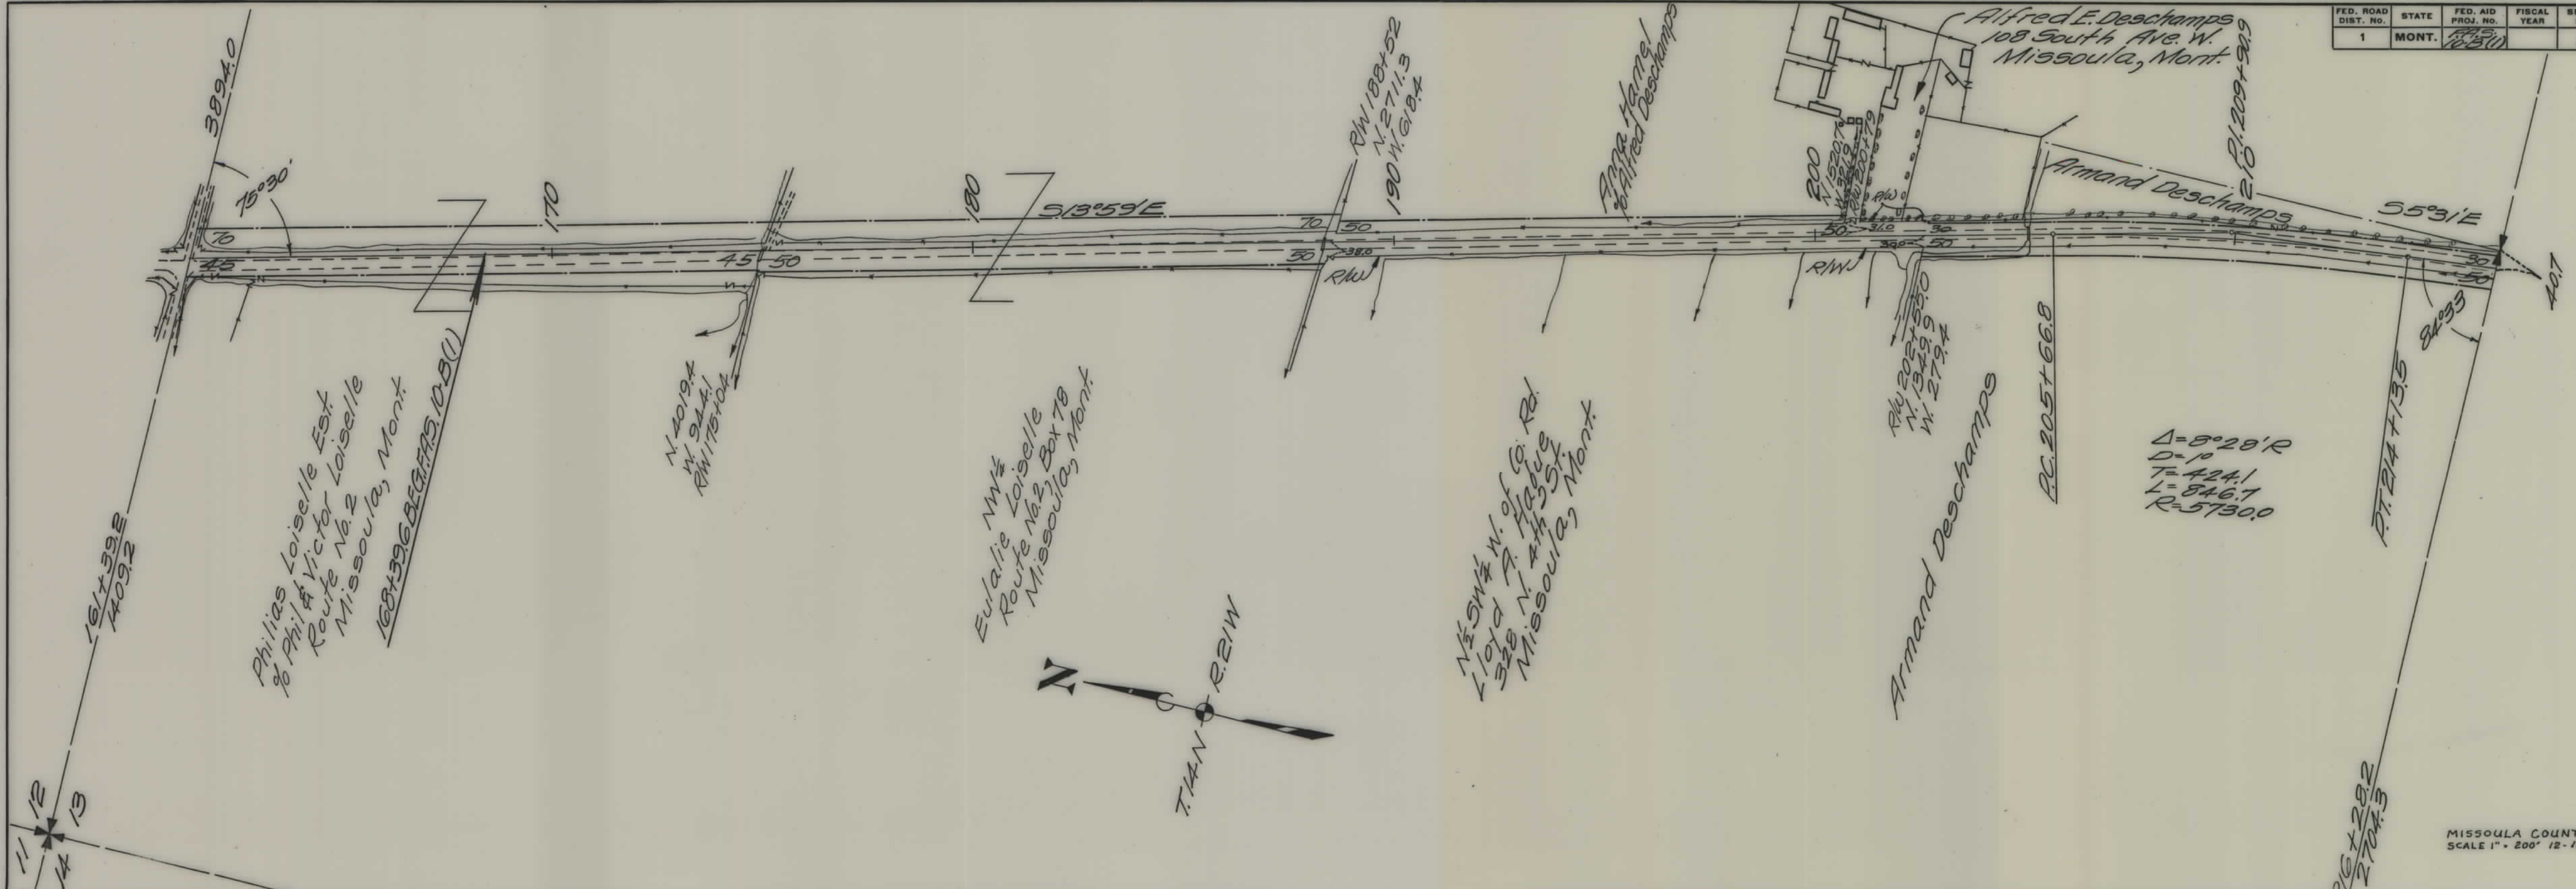

FED. ROAD DIST. NO.	STATE	FED. AID PROJ. NO.	FISCAL YEAR	SHEET NO.	TOTAL SHEETS
1	MONT.	103(1)		1	3

MISSOULA COUNTY
SCALE 1" = 200' 12-18-39

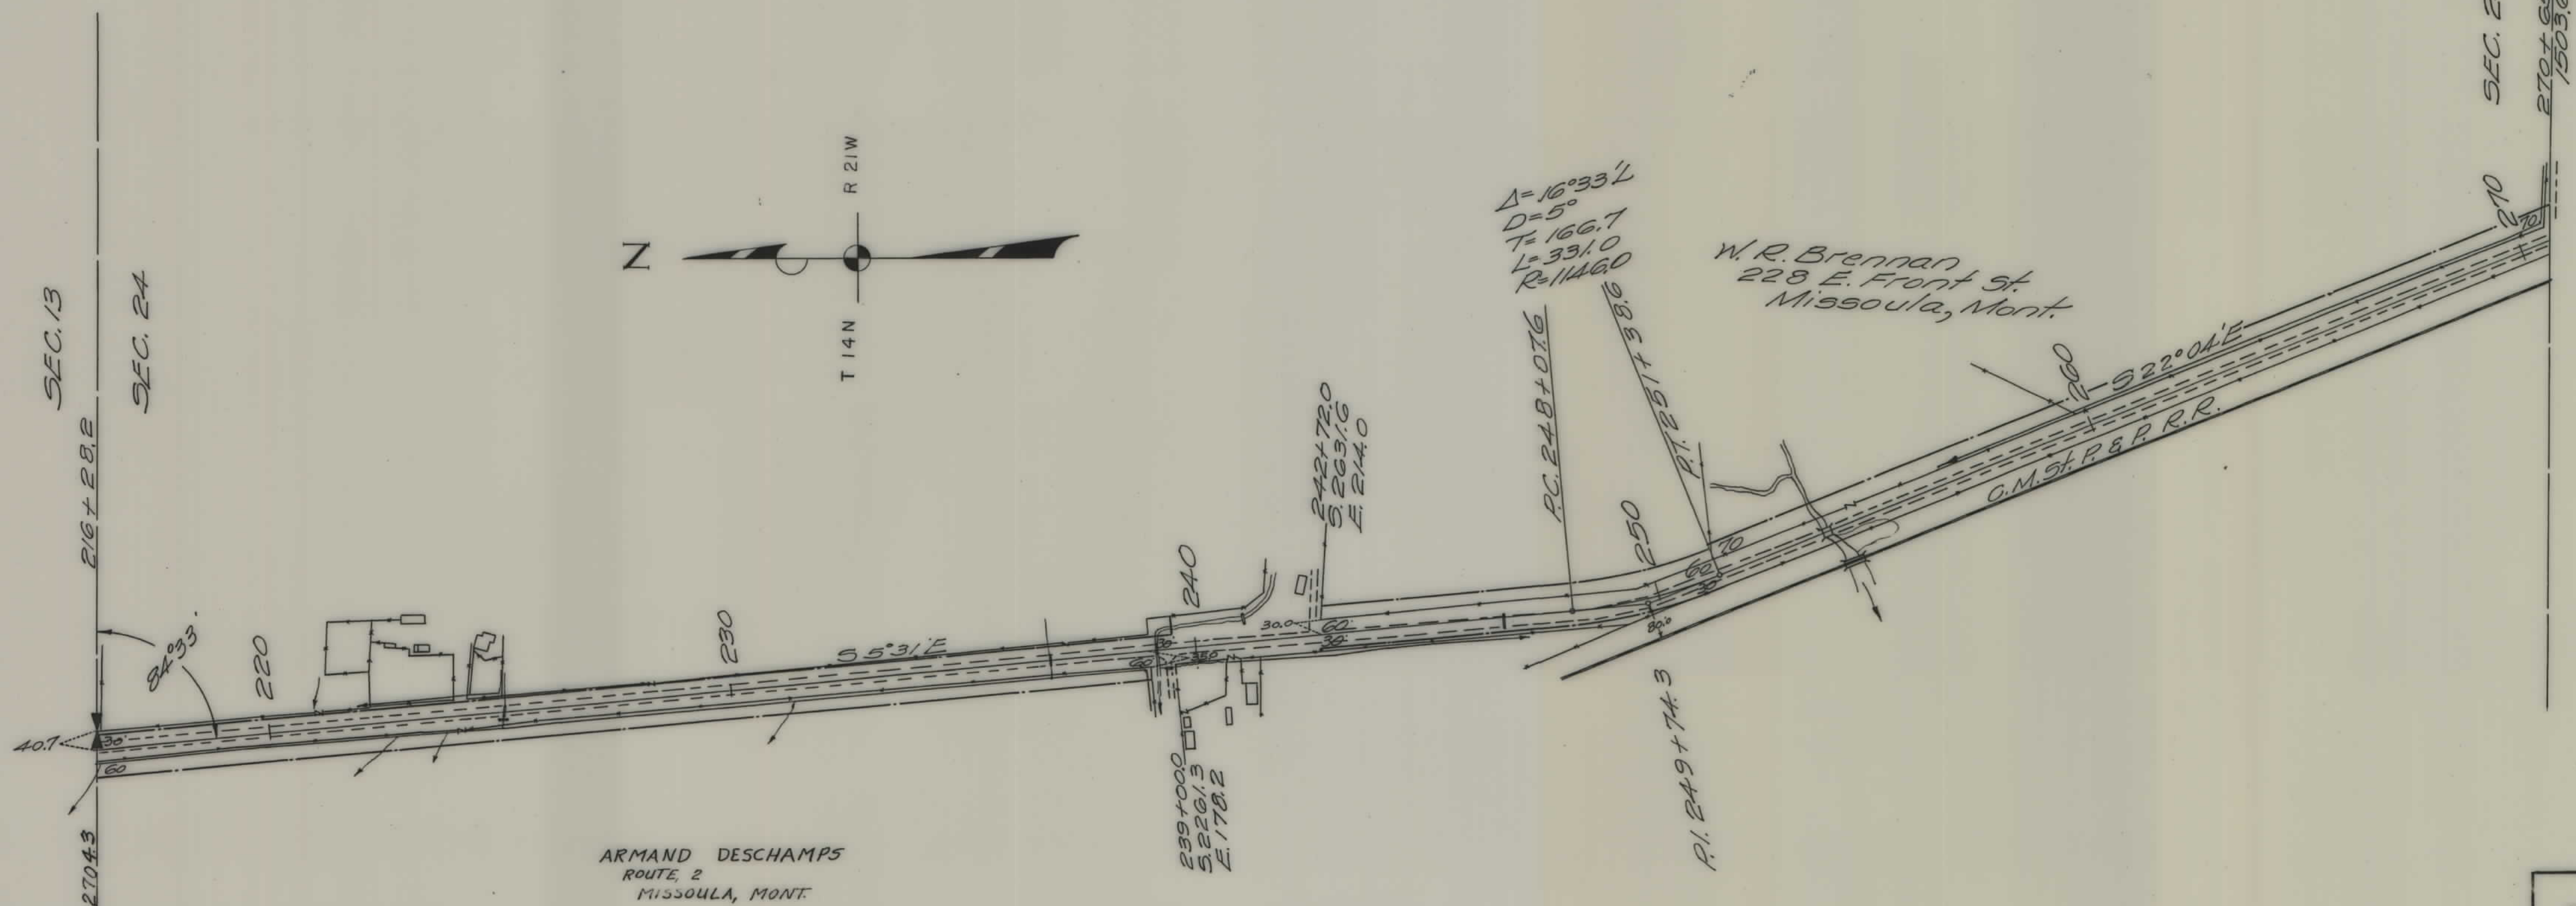

DIST. NO.	STATE	FED. AID PROJ. NO.	SHEET NO.	TOTAL SHEETS
1	MONT.	F.A.S. 10-B(1)	2	3

SEC. 25

MISSOULA COUNTY
SCALE 1" = 200' 12-19-39
STATE OF MONTANA
STATE HIGHWAY COMMISSION

