


PLANS
NOT
TO
SCALE

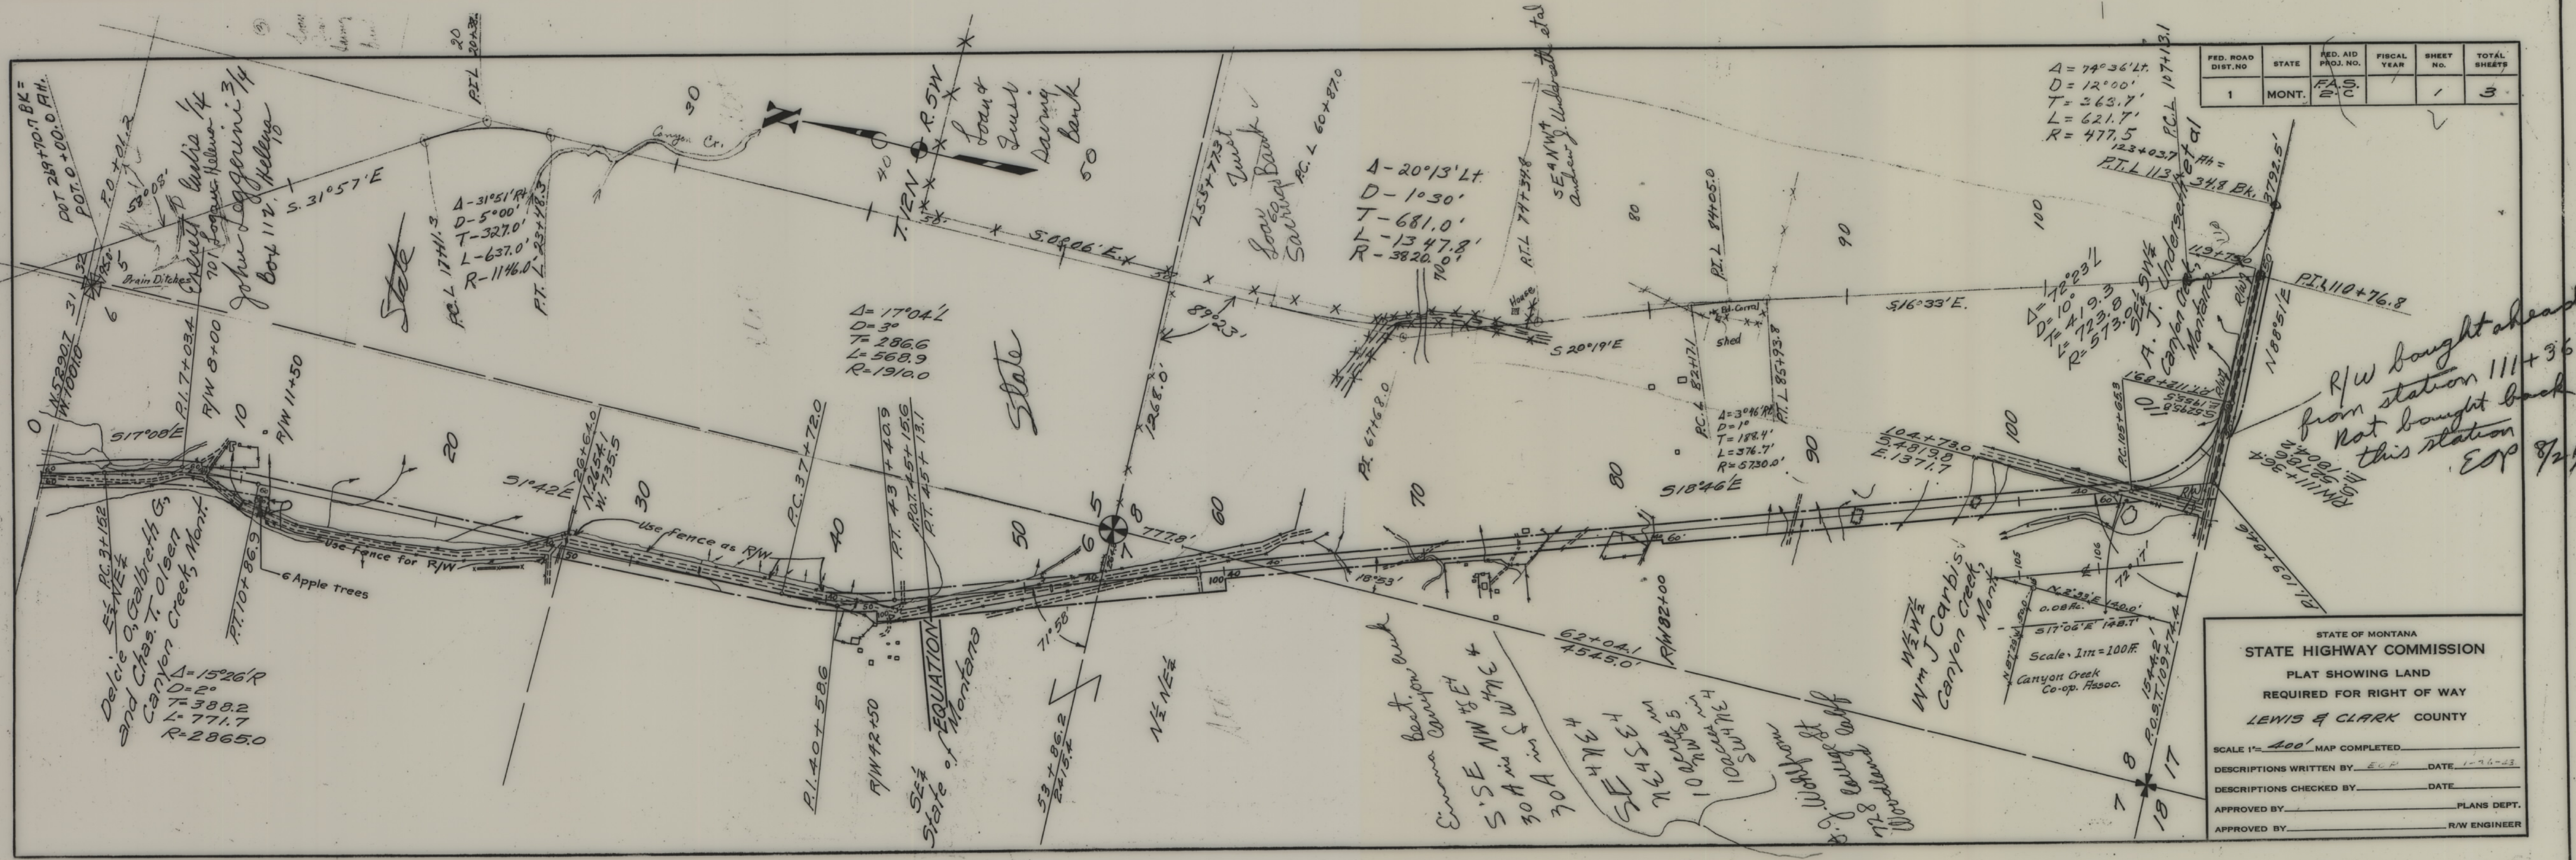

FED. ROAD DIST. NO.	STATE	FED. AID PROJ. NO.	FISCAL YEAR	SHEET NO.	TOTAL SHEETS
1	MONT.	F.A.S. 2.C		1	3

STATE OF MONTANA	
STATE HIGHWAY COMMISSION	
PLAT SHOWING LAND	
REQUIRED FOR RIGHT OF WAY	
LEWIS & CLARK COUNTY	
SCALE 1"= 400' MAP COMPLETED _____	
DESCRIPTIONS WRITTEN BY	DATE 1-26-23
DESCRIPTIONS CHECKED BY	DATE _____
APPROVED BY _____	PLANS DEPT.
APPROVED BY _____	R/W ENGINEER

