



PLANS
NOT
TO
SCALE

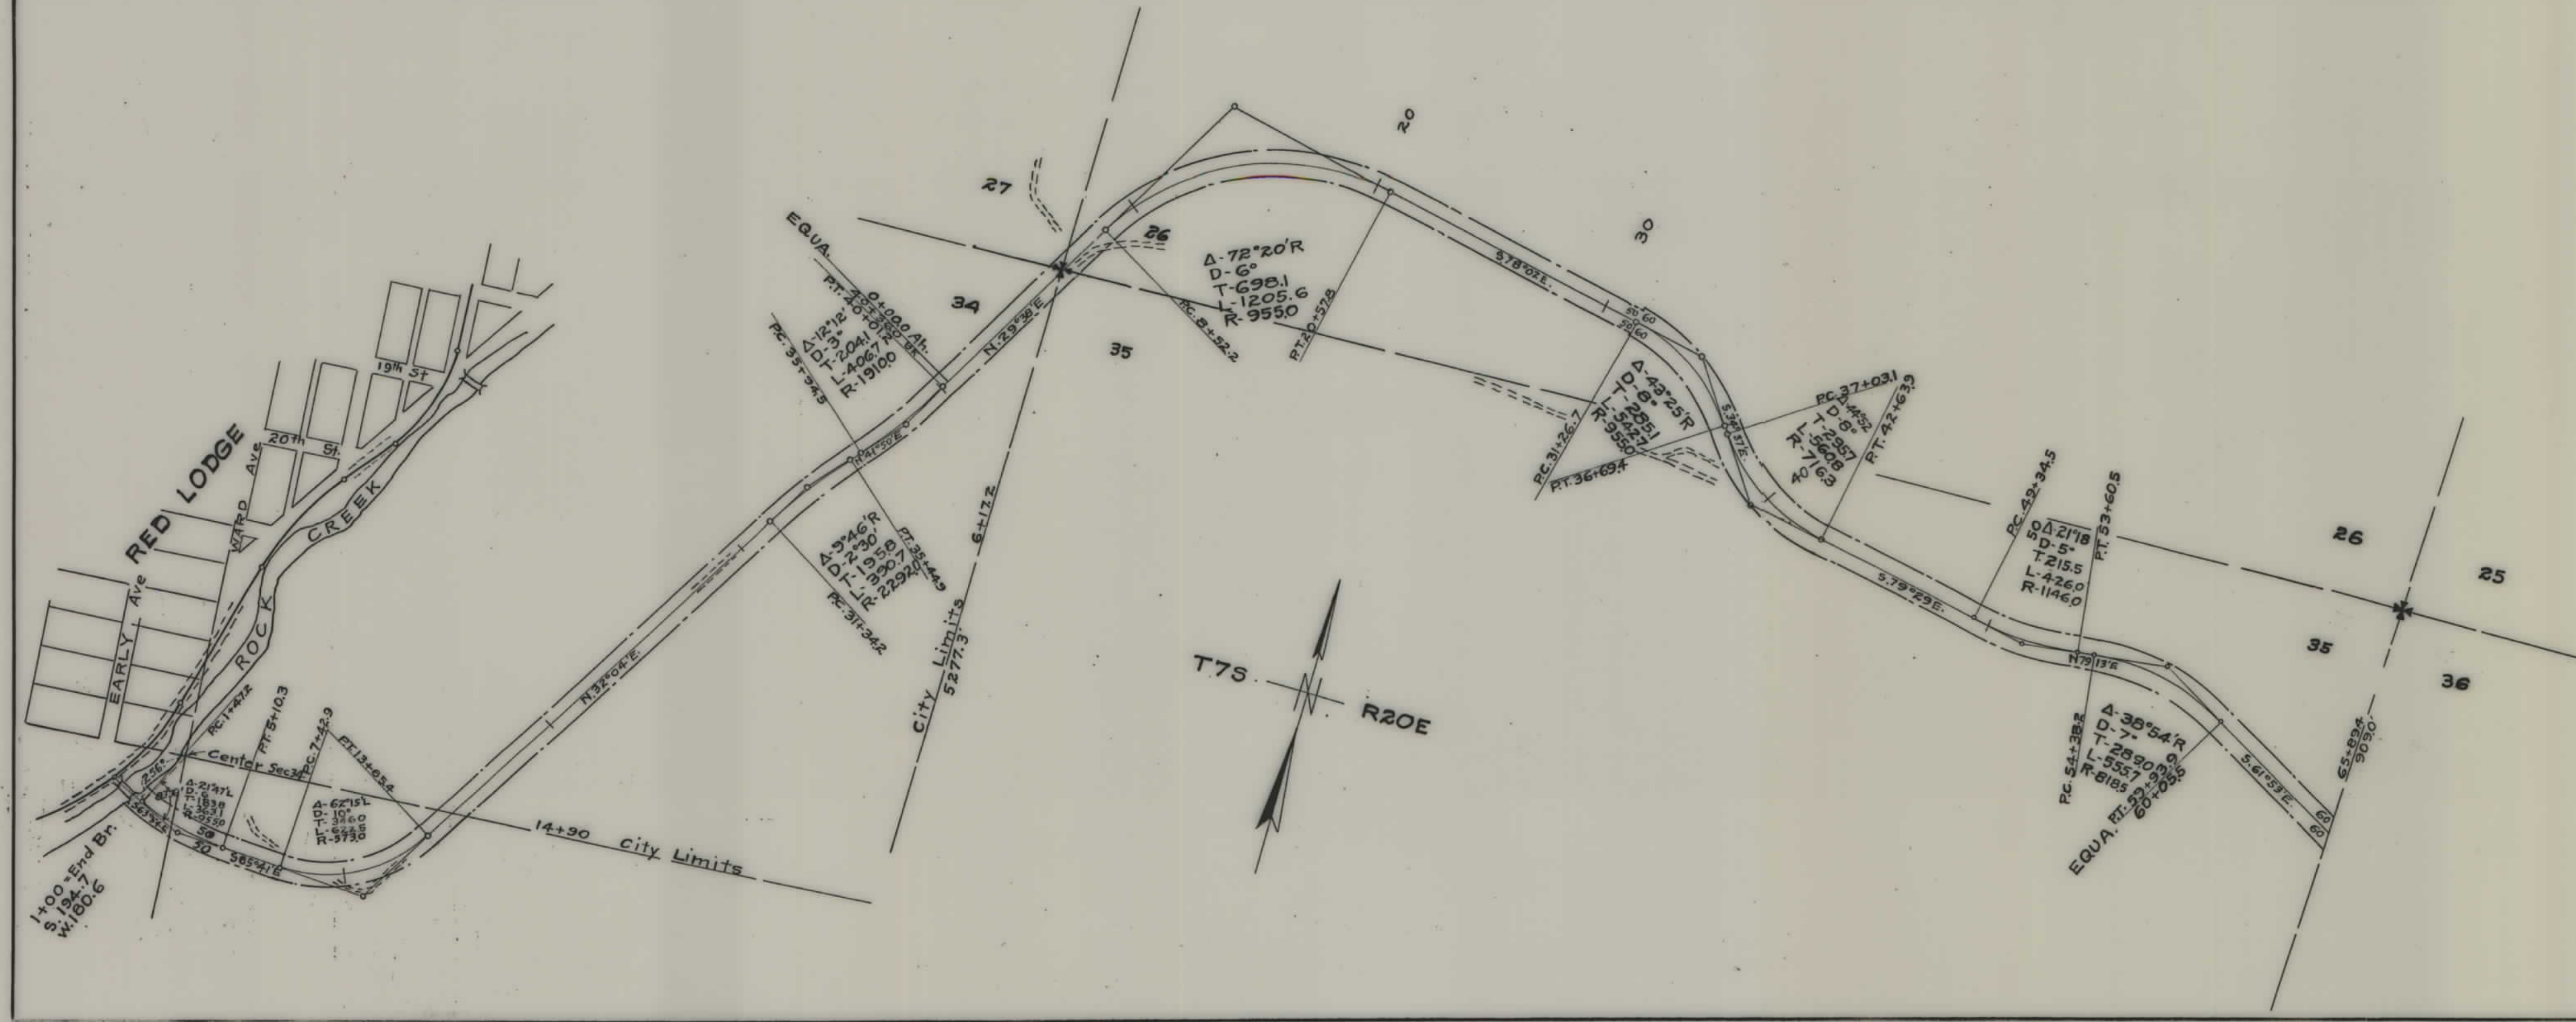

FED. ROAD DIST. NO.	STATE	FED. AID PROJ. NO.	FISCAL YEAR	SHEET NO.	TOTAL SHEETS
1	MONT.	F.A.S. 3A-2 3B-1		1	2

STATE OF MONTANA
STATE HIGHWAY COMMISSION
PLAT SHOWING LAND
REQUIRED FOR RIGHT OF WAY
CARBON COUNTY

SCALE 1"= 400' MAP COMPLETED Dec 1943
DESCRIPTIONS WRITTEN BY TOP DATE 12-23-43
DESCRIPTIONS CHECKED BY MB DATE 2-21-44
APPROVED BY _____ PLANS DEPT.
APPROVED BY _____ R/W ENGINEER

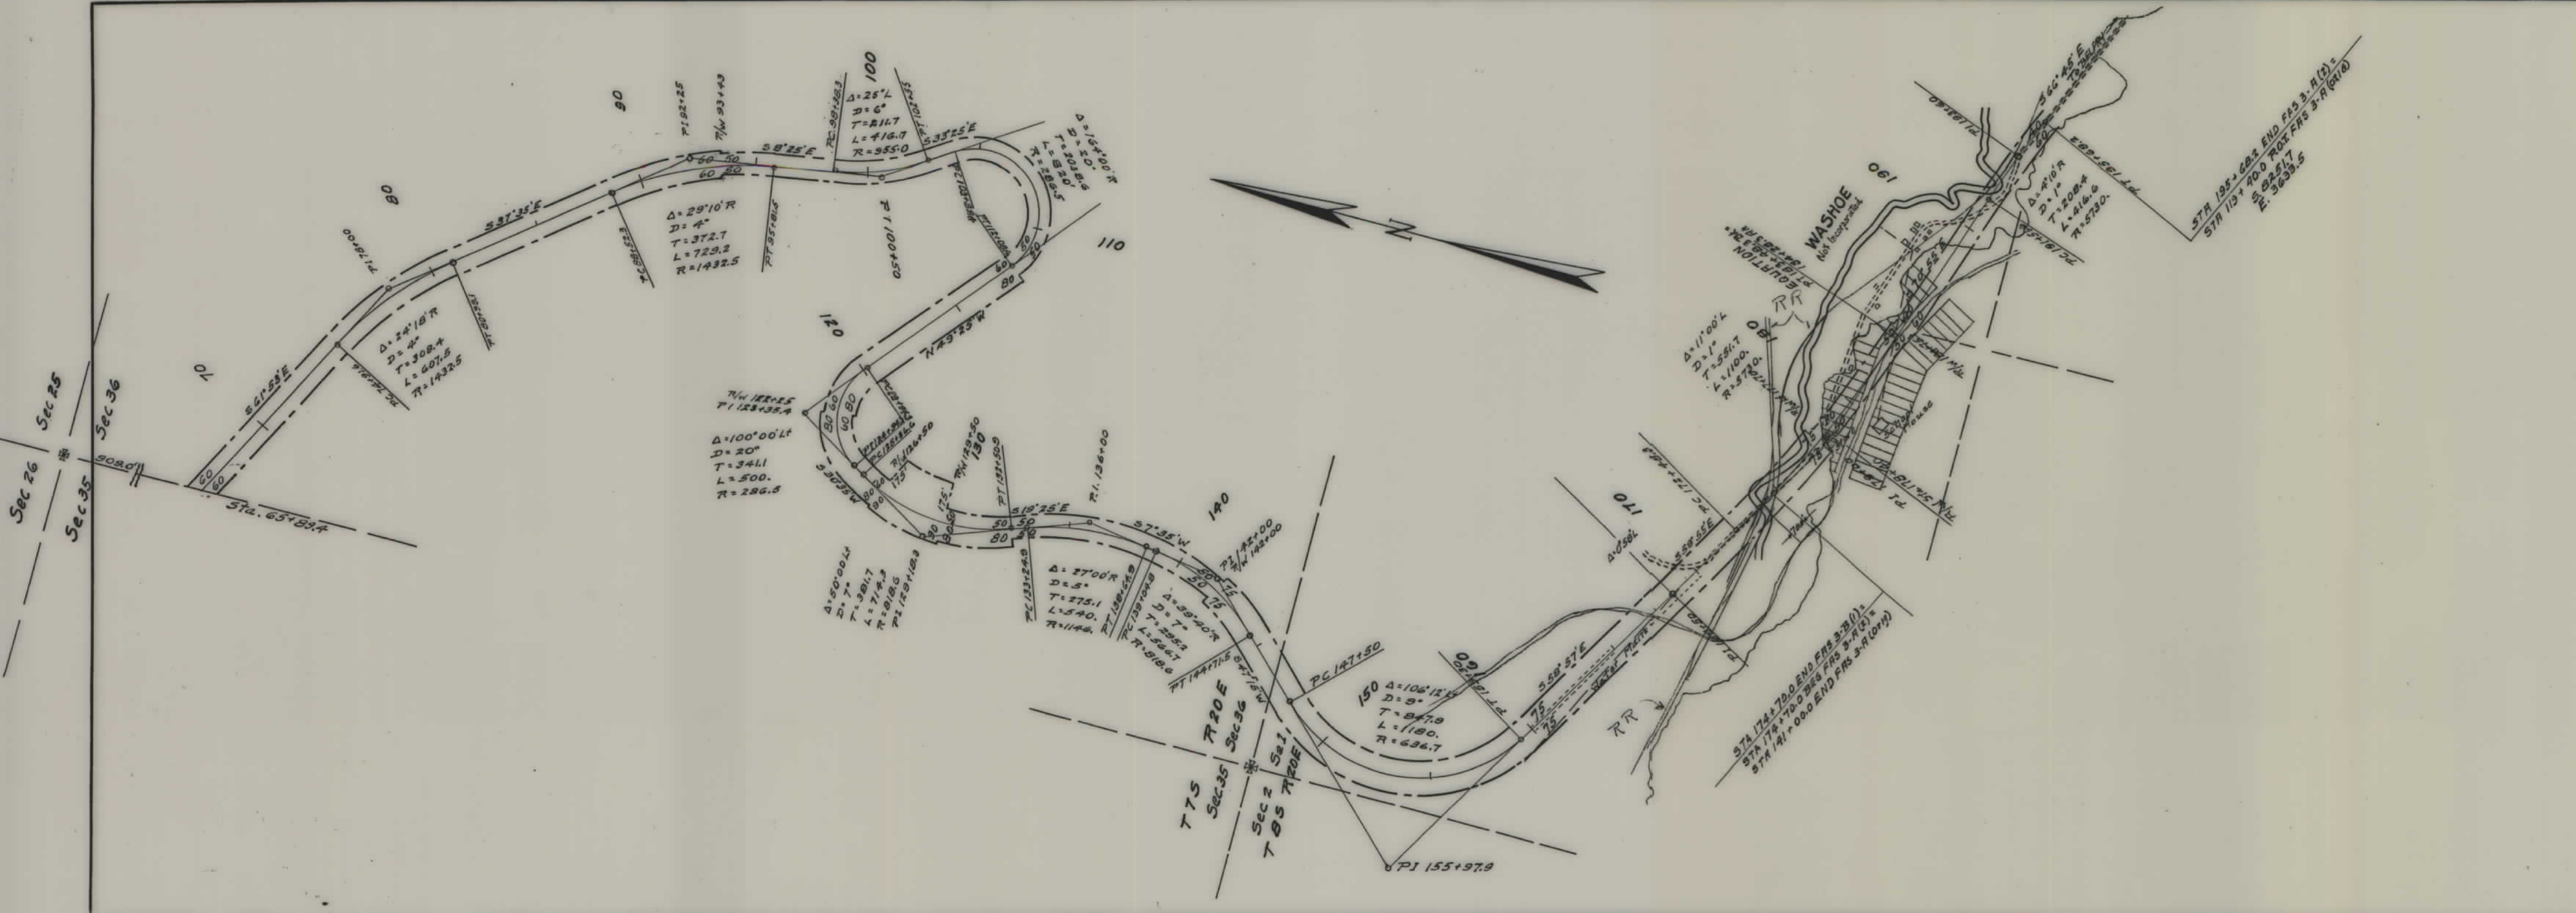

FED. ROAD DIST. NO.	STATE	FED. AID PROJ. NO.	FISCAL YEAR	SHEET NO.	TOTAL SHEETS
1	MONT.	FAS 3B(1)		2	2

STATE OF MONTANA
STATE HIGHWAY COMMISSION
PLAT SHOWING LAND
REQUIRED FOR RIGHT OF WAY
CARBON COUNTY

SCALE 1"=400' MAP COMPLETED

DESCRIPTIONS WRITTEN BY EOP DATE 12/23/43

DESCRIPTIONS CHECKED BY M.B. DATE 2-21-44

APPROVED BY _____ PLANS DEPT.

APPROVED BY _____ R/W ENGINEER