


PLANS

NOT

TO

SCALE

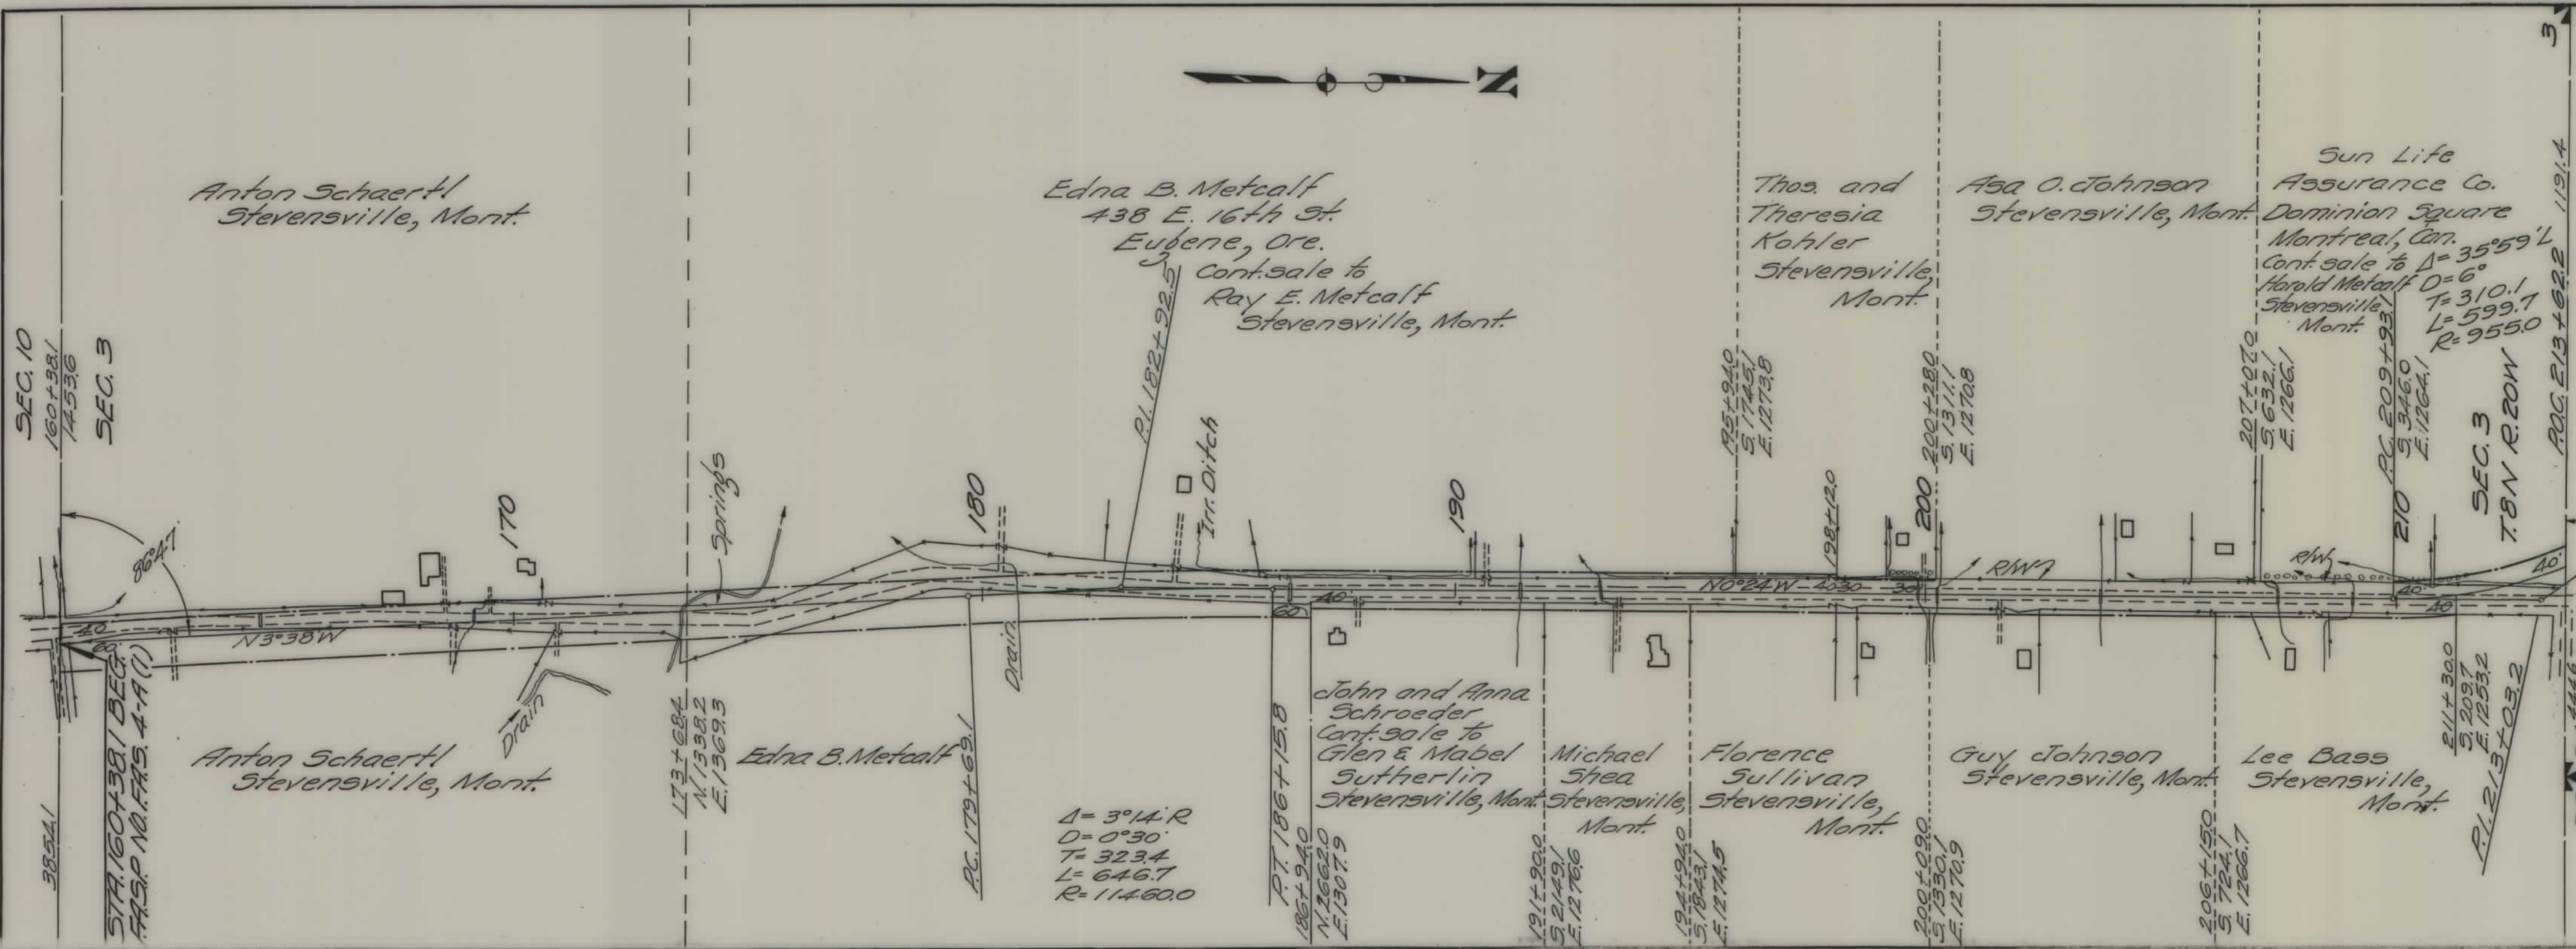

FED. ROAD DIST. NO.	STATE	FED. AID PROJ. NO.	FISCAL YEAR	SHEET NO.	TOTAL SHEETS
1	MONT.	4-A(1)		1	3

STATE OF MONTANA
STATE HIGHWAY COMMISSION
PLAT SHOWING LAND
REQUIRED FOR RIGHT OF WAY
RAVALLI COUNTY

SCALE 1"=200' MAP COMPLETED
DESCRIPTIONS WRITTEN BY E.O.P. DATE 2-8-39
DESCRIPTIONS CHECKED BY C.A.D. DATE 2-8-39
APPROVED BY _____ PLANS DEPT.
APPROVED BY _____ RAV ENGINEER



