


PLANS
NOT
TO
SCALE

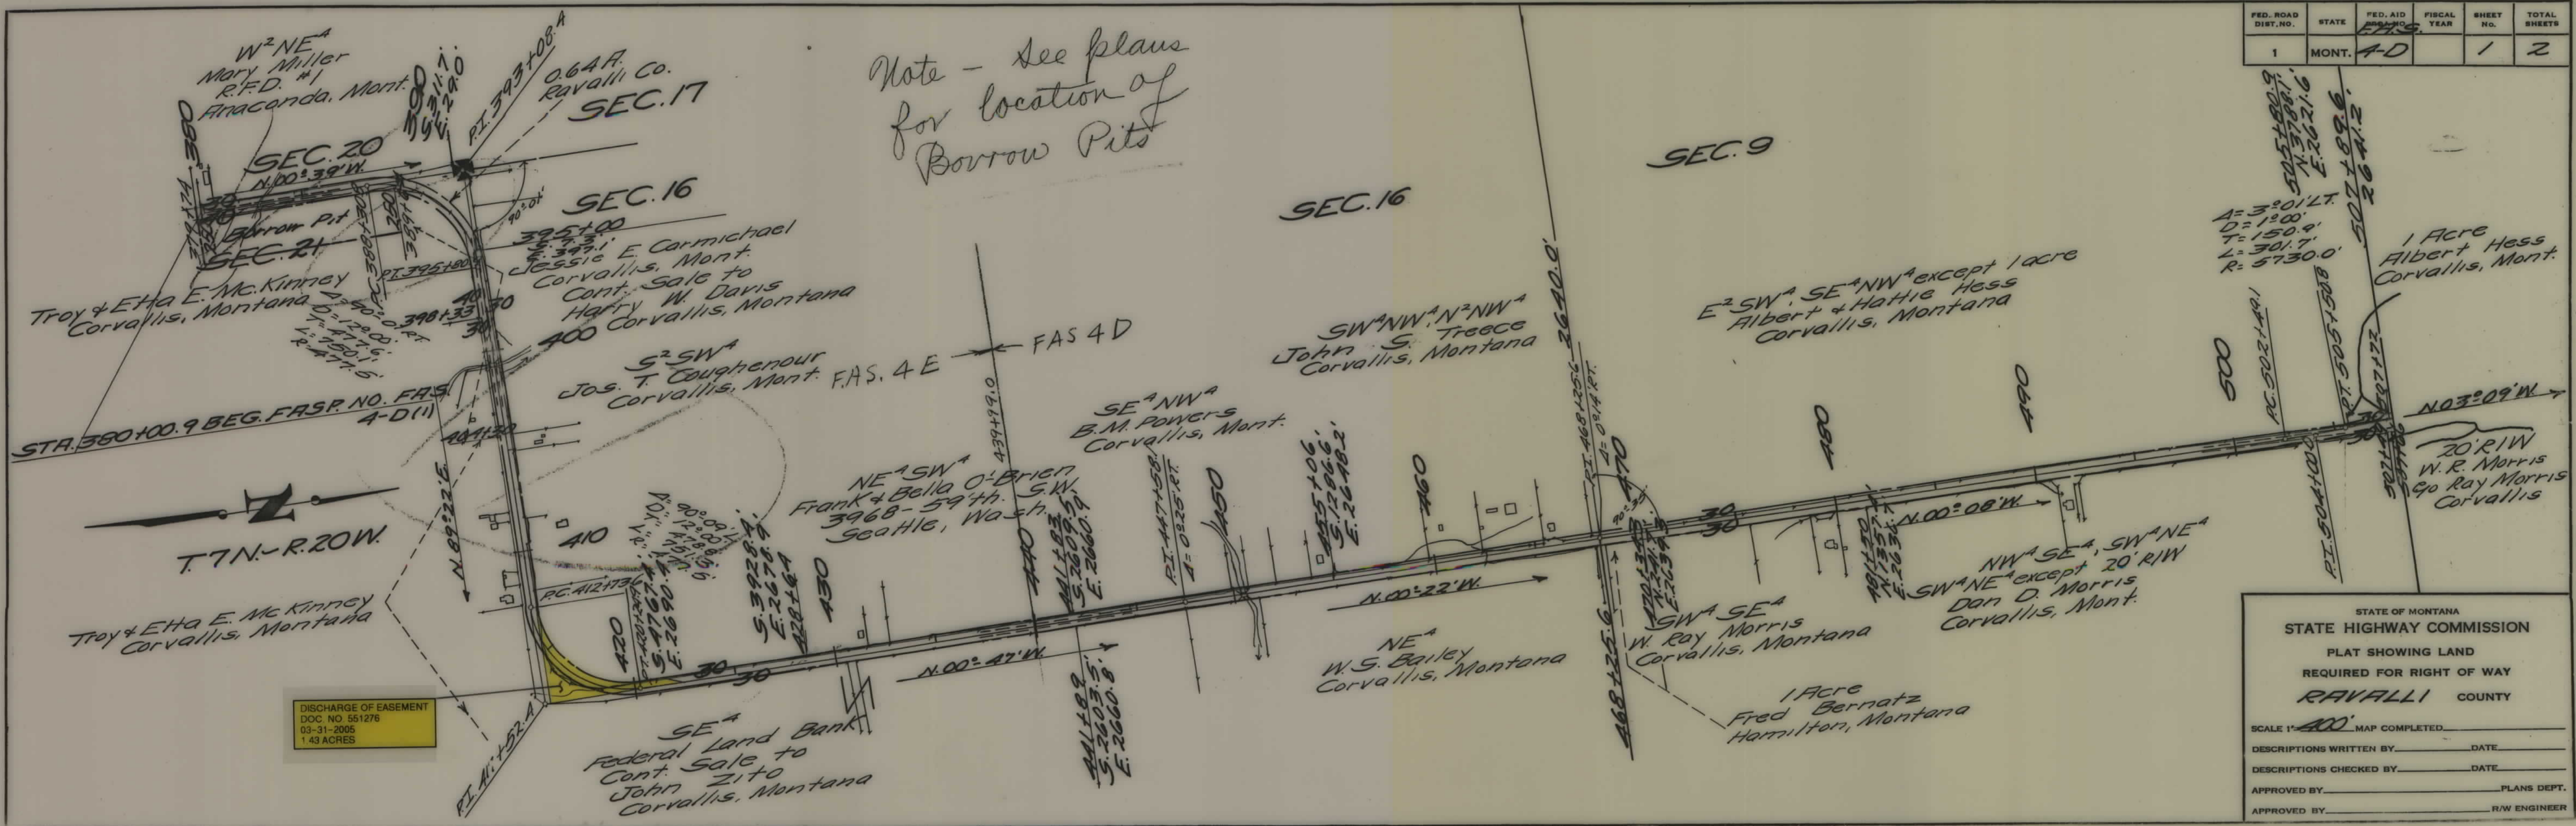

Note - See plans for location of Borrow Pits

FED. ROAD DIST. NO.	STATE	FED. AID DIST. NO.	FISCAL YEAR	SHEET NO.	TOTAL SHEETS
1	MONT.	4-D		1	2

A=3°01'LT.
 D=1300'
 T=150.9'
 L=301.7'
 R=5730.0'
 1 Acre
 Albert Hess
 Corvallis, Mont.
 20' R/W
 W. R. Morris
 90 Ray Morris
 Corvallis

STATE OF MONTANA
 STATE HIGHWAY COMMISSION
 PLAT SHOWING LAND
 REQUIRED FOR RIGHT OF WAY
 RAVALLI COUNTY

SCALE 1"=400' MAP COMPLETED _____

DESCRIPTIONS WRITTEN BY _____ DATE _____

DESCRIPTIONS CHECKED BY _____ DATE _____

APPROVED BY _____ PLANS DEPT.

APPROVED BY _____ R/W ENGINEER

