

PLANS

NOT

TO

SCALE

STA 29+46.4 TO ST. NRM 264.94
STA 0+27.0 TO P.O.T. BEG. F.R.S. 6.1

T.7N R.2E



SEC. 31

SEC. 30

POTTS HARRISON ADDN.
TOWNSEND, MONT.

MAPLE ST.

HARRISON AVE

Crowley Brothers
Bozeman, Mont.

Stone in place.

SEC. 32

SEC. 29

P.C. 29+42.8

$\Delta = 27.40^\circ R$
 $D = 5^\circ$
 $T = 282.2$
 $L = 553.3$
 $R = 1146.0$

Marie McCarthy
Townsend, Mont.

P.T. 34+96.1
35+00.2


P.O.C. 15+50.0
5021.4% fence cor.

$\Delta = 54.23^\circ R$
 $D = 6^\circ$
 $T = 490.6$
 $L = 906.4$
 $R = 955.0$


FED. ROAD DIST. NO.	STATE	FED. AID PROJ. NO.	FISCAL YEAR	SHEET NO.	TOTAL SHEETS
1	MONT.	F.R.S. 6.1		1	4

STATE OF MONTANA
STATE HIGHWAY COMMISSION
PLAT SHOWING LAND
REQUIRED FOR RIGHT OF WAY
BROADWATER COUNTY

SCALE 1"=200' MAP COMPLETED
DESCRIPTIONS WRITTEN BY C.K.D. DATE 3-31-39
DESCRIPTIONS CHECKED BY E.A.D. DATE 4-3-39
APPROVED BY _____ PLANS DEPT.
APPROVED BY _____ R/W ENGINEER

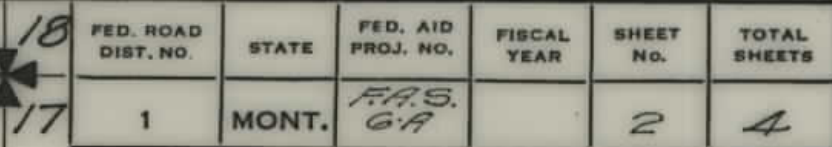

FAS 6A SHT 2 OF 4

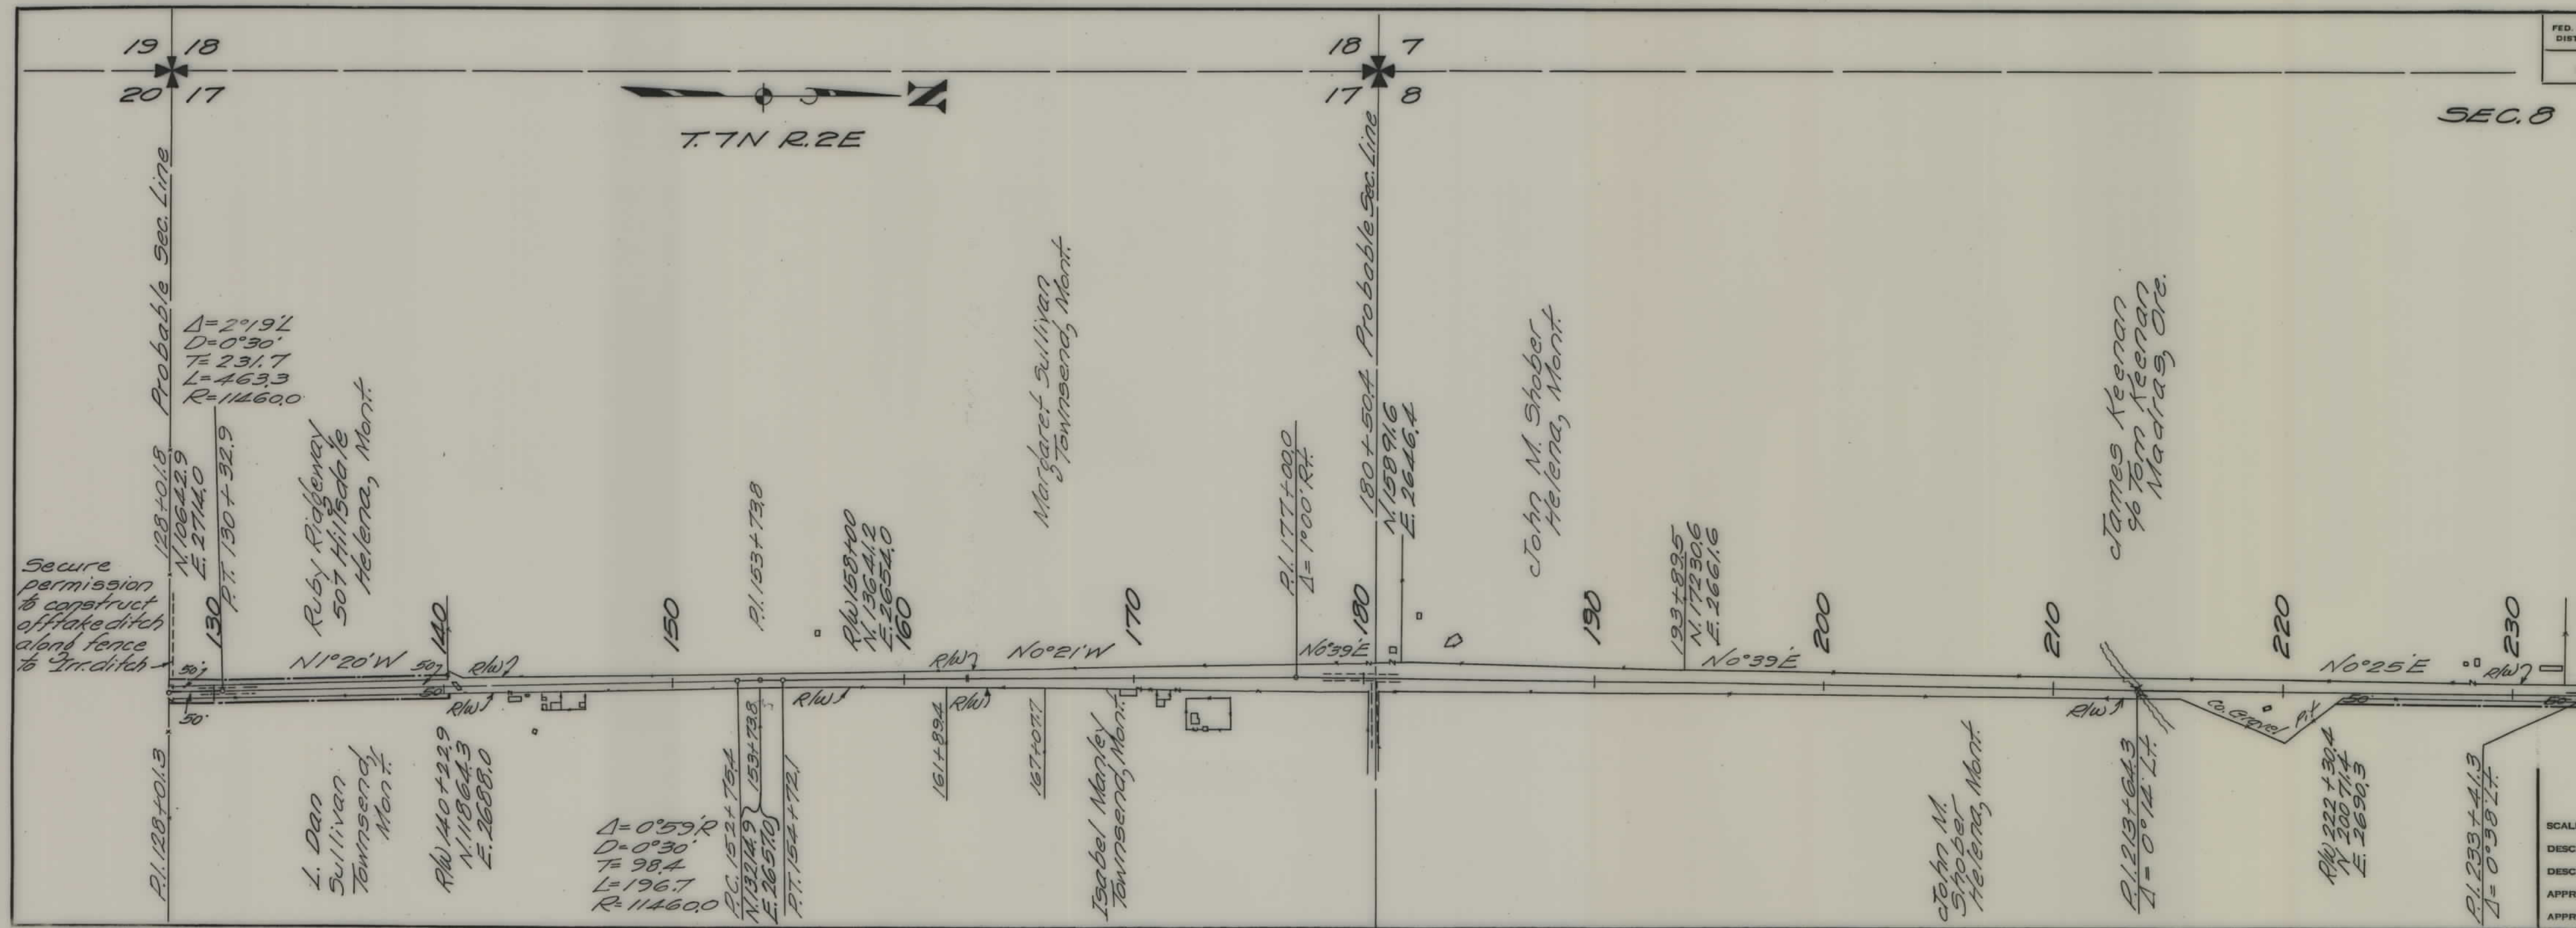

FED. ROAD DIST. NO.	STATE	FED. AID PROJ. NO.	FISCAL YEAR	SHEET NO.	TOTAL SHEETS
1	MONT.	F.A.S. 6A		3	4

SEC. 8 SEC. 5

128+01.8 Probable Sec. Line
N 106° 42.9' E 2714.0
PT. 130+32.9

Ruby Ridgeway
507 Hillside
Helena, Mont.

L. Dan Sullivan
Townsend, Mont.

RW 140+22.9
N 118° 64.3' E 2658.0

PC 152+75.4
N 132° 49' 15.3 E 73.8
E 2657.0
PT. 154+72.1

161+89.4
167+07.7

Isabel Marley
Townsend, Mont.

Margaret Sullivan
Townsend, Mont.

RW 158+00
N 136° 41.2' E 2654.0
160

161+89.4
167+07.7

180+50.4 Probable Sec. Line
N 158° 91.6' E 2646.4

John M. Shober
Helena, Mont.

193+83.5
N 172° 30.6' E 2661.6

200

210

James Keenan
96 Tom Keenan
Madras, Ore.

RW 222+30.4
N 200° 71.4' E 2650.3

220

230

233+87.5 Probable Sec. Line
N 212° 08.4' E 2698.4

STATE OF MONTANA
STATE HIGHWAY COMMISSION
PLAT SHOWING LAND
REQUIRED FOR RIGHT OF WAY
BROADWATER COUNTY

SCALE 1" = 400' MAP COMPLETED

DESCRIPTIONS WRITTEN BY C.K.D. DATE 3-31-39

DESCRIPTIONS CHECKED BY E.A.D. DATE 4-3-39

APPROVED BY _____ PLANS DEPT.

APPROVED BY _____ R/W ENGINEER



SEC. 8 Probable Sec. Line

SEC. 5

SEC. 5 Probable Sec. Line

SEC. 32

7.7N R.2E

7.8N R.2E

James Keenan
of Tom Keenan
Madras, Oregon

Union Bank and Trust Co.
Helena, Mont.

Mary Gill
Townsend, Mont.

N 0° 13' W

R/W

233+67.5
N. 21208.7
E. 2698.4
R/W 235+73.8
N. 21414.7
E. 2697.6

260+53.4
N. 23874.3
E. 2688.3

279+00 END FAS 6A

281+60

287+14.9
N. 26555.8
E. 2678.2

FED. ROAD DIST. NO.	STATE	FED. AID PROJ. NO.	FISCAL YEAR	SHEET No.	TOTAL SHEETS
1	MONT.	F.A.S. 6-A		4	4

STATE OF MONTANA
STATE HIGHWAY COMMISSION
PLAT SHOWING LAND
REQUIRED FOR RIGHT OF WAY
BROADWATER COUNTY

SCALE 1"=400' MAP COMPLETED
DESCRIPTIONS WRITTEN BY C.K.D. DATE 4-12-39
DESCRIPTIONS CHECKED BY _____ DATE _____
APPROVED BY _____ PLANS DEPT.
APPROVED BY _____ R/W ENGINEER