


PLANS

NOT

TO

SCALE

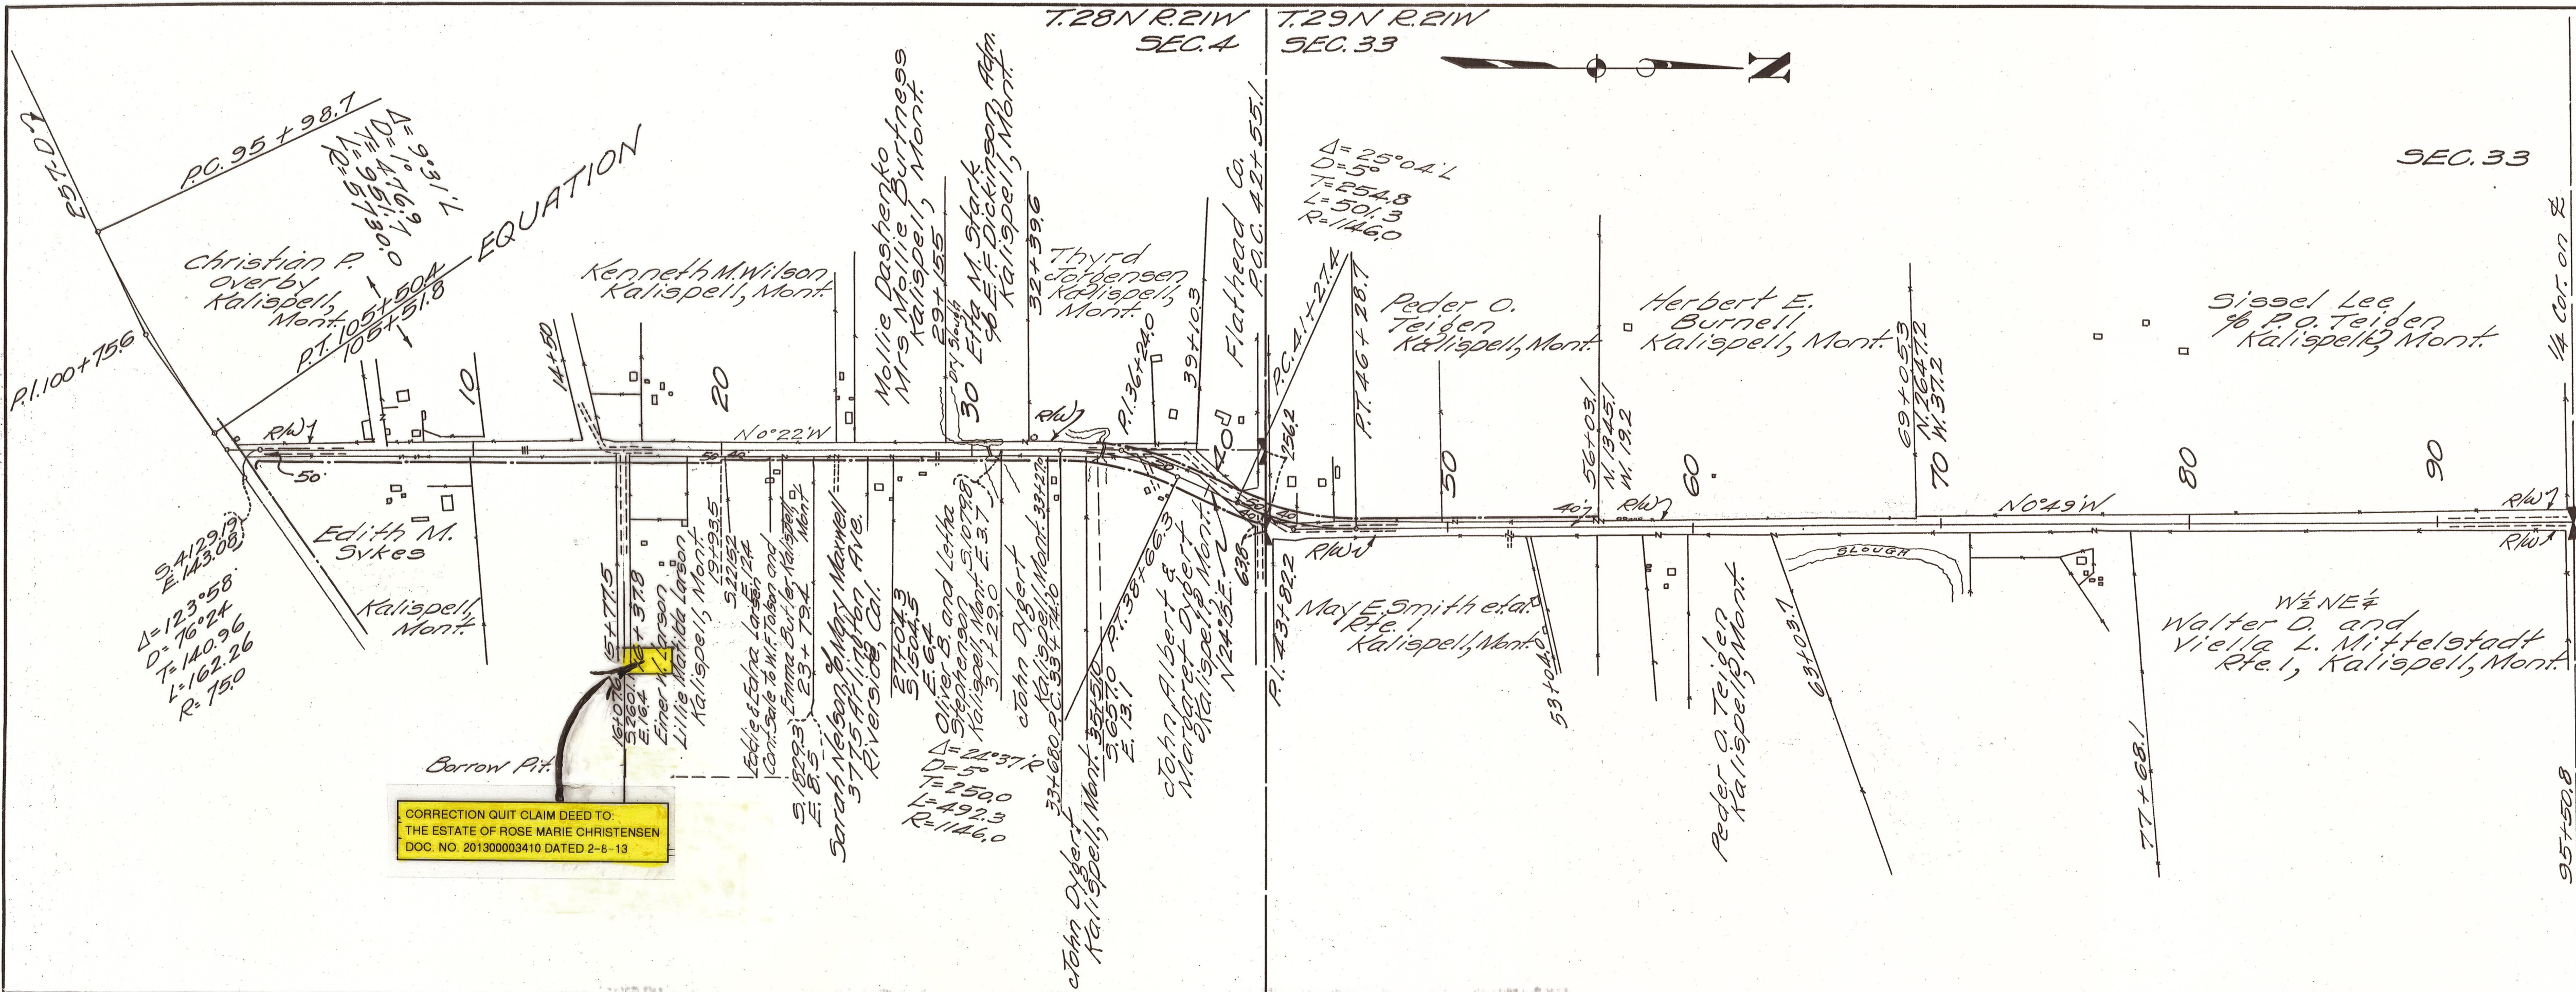

FED. ROAD DIST. NO.	STATE	FED. AID PROJ. NO.	FISCAL YEAR	SHEET NO.	TOTAL SHEETS
1	MONT.	F.A.S. 7A(1)		1	2

STATE OF MONTANA
STATE HIGHWAY COMMISSION
PLAT SHOWING LAND
REQUIRED FOR RIGHT OF WAY
FLATHEAD COUNTY

SCALE 1"=400' MAP COMPLETED
DESCRIPTIONS WRITTEN BY E.A.D. DATED 3-15-39
DESCRIPTIONS CHECKED BY C.K.D. DATE 11
APPROVED BY _____ PLANS DEPT.
APPROVED BY _____ R/W ENGINEER

CORRECTION QUIT CLAIM DEED TO:
THE ESTATE OF ROSE MARIE CHRISTENSEN
DOC. NO. 201300003410 DATED 2-8-13

