


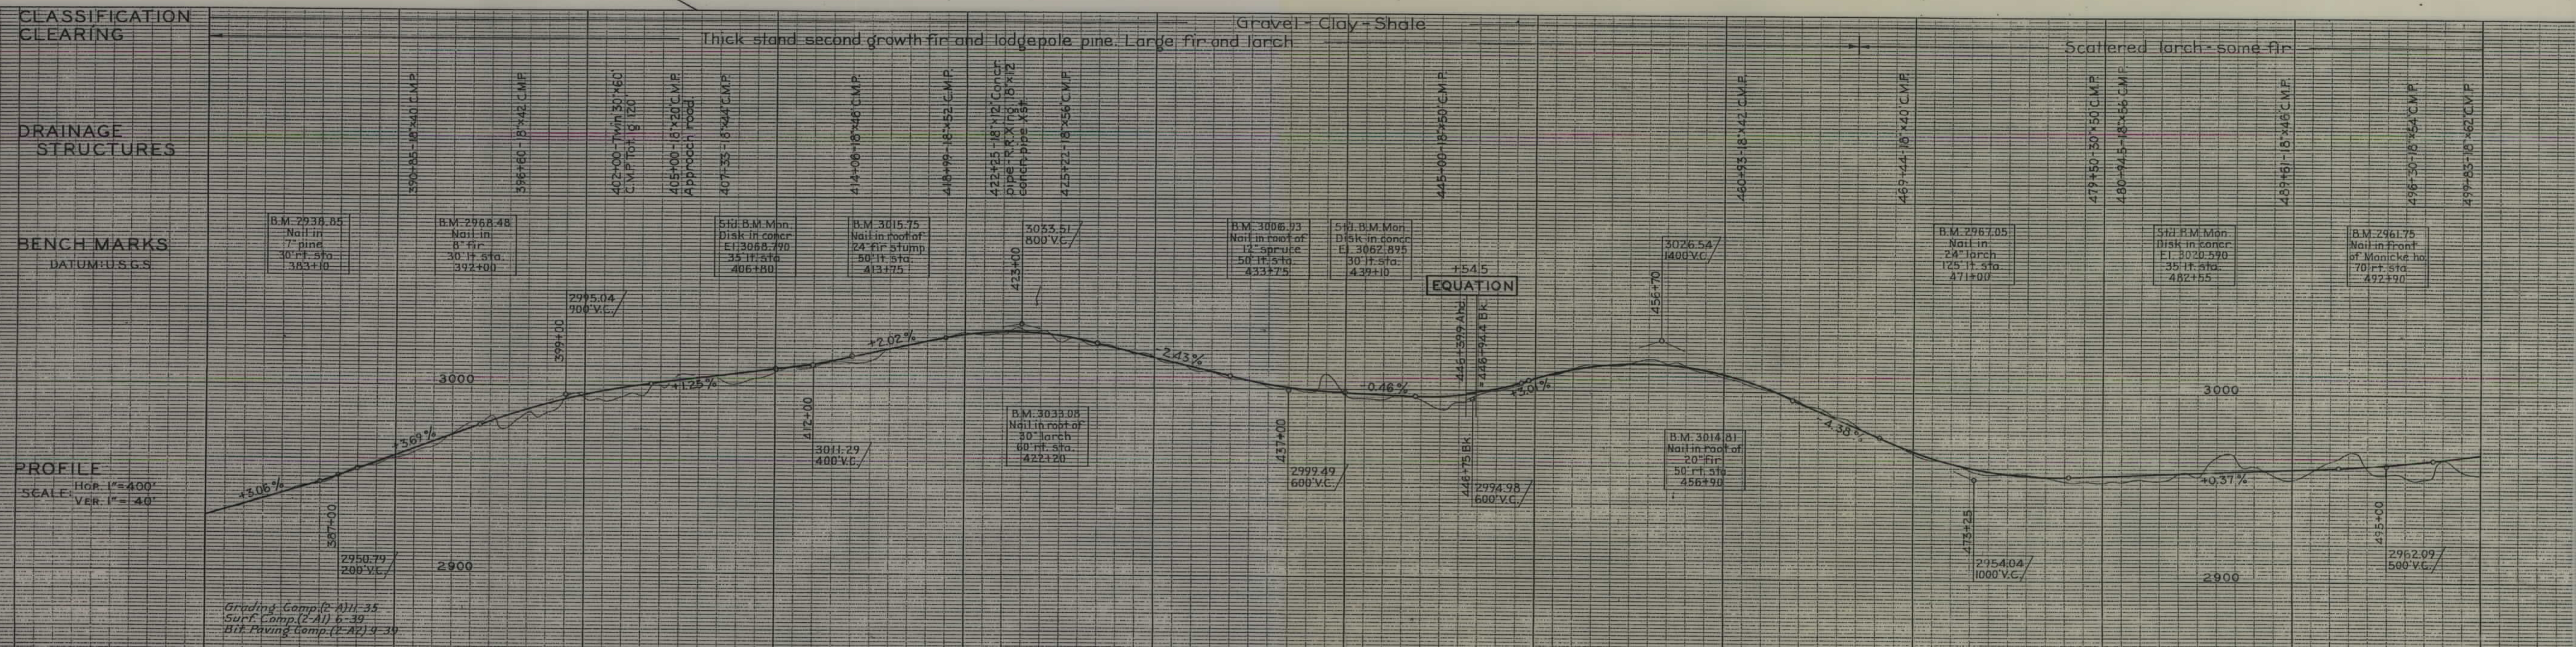


**PLANS
NOT
TO
SCALE**

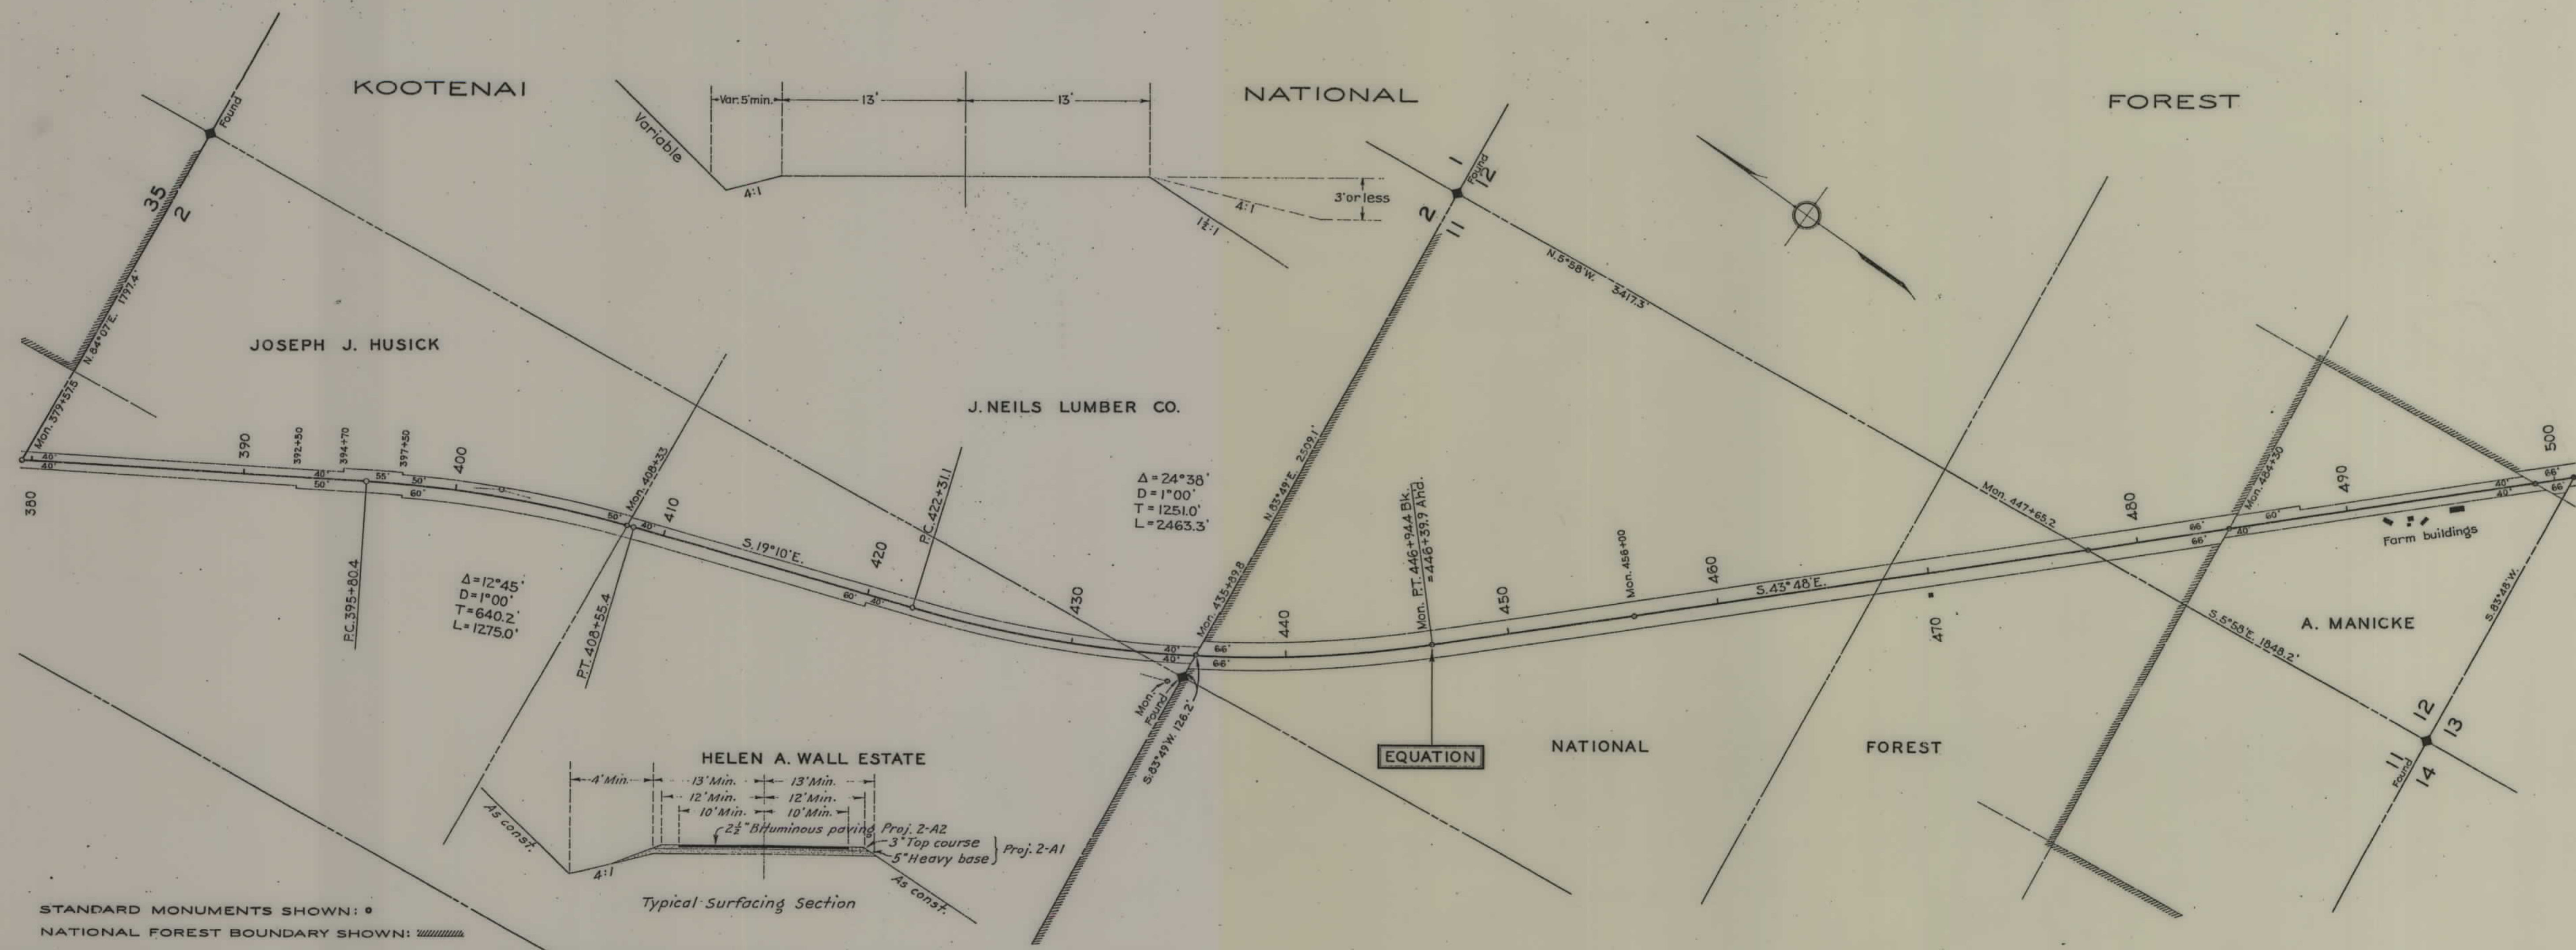

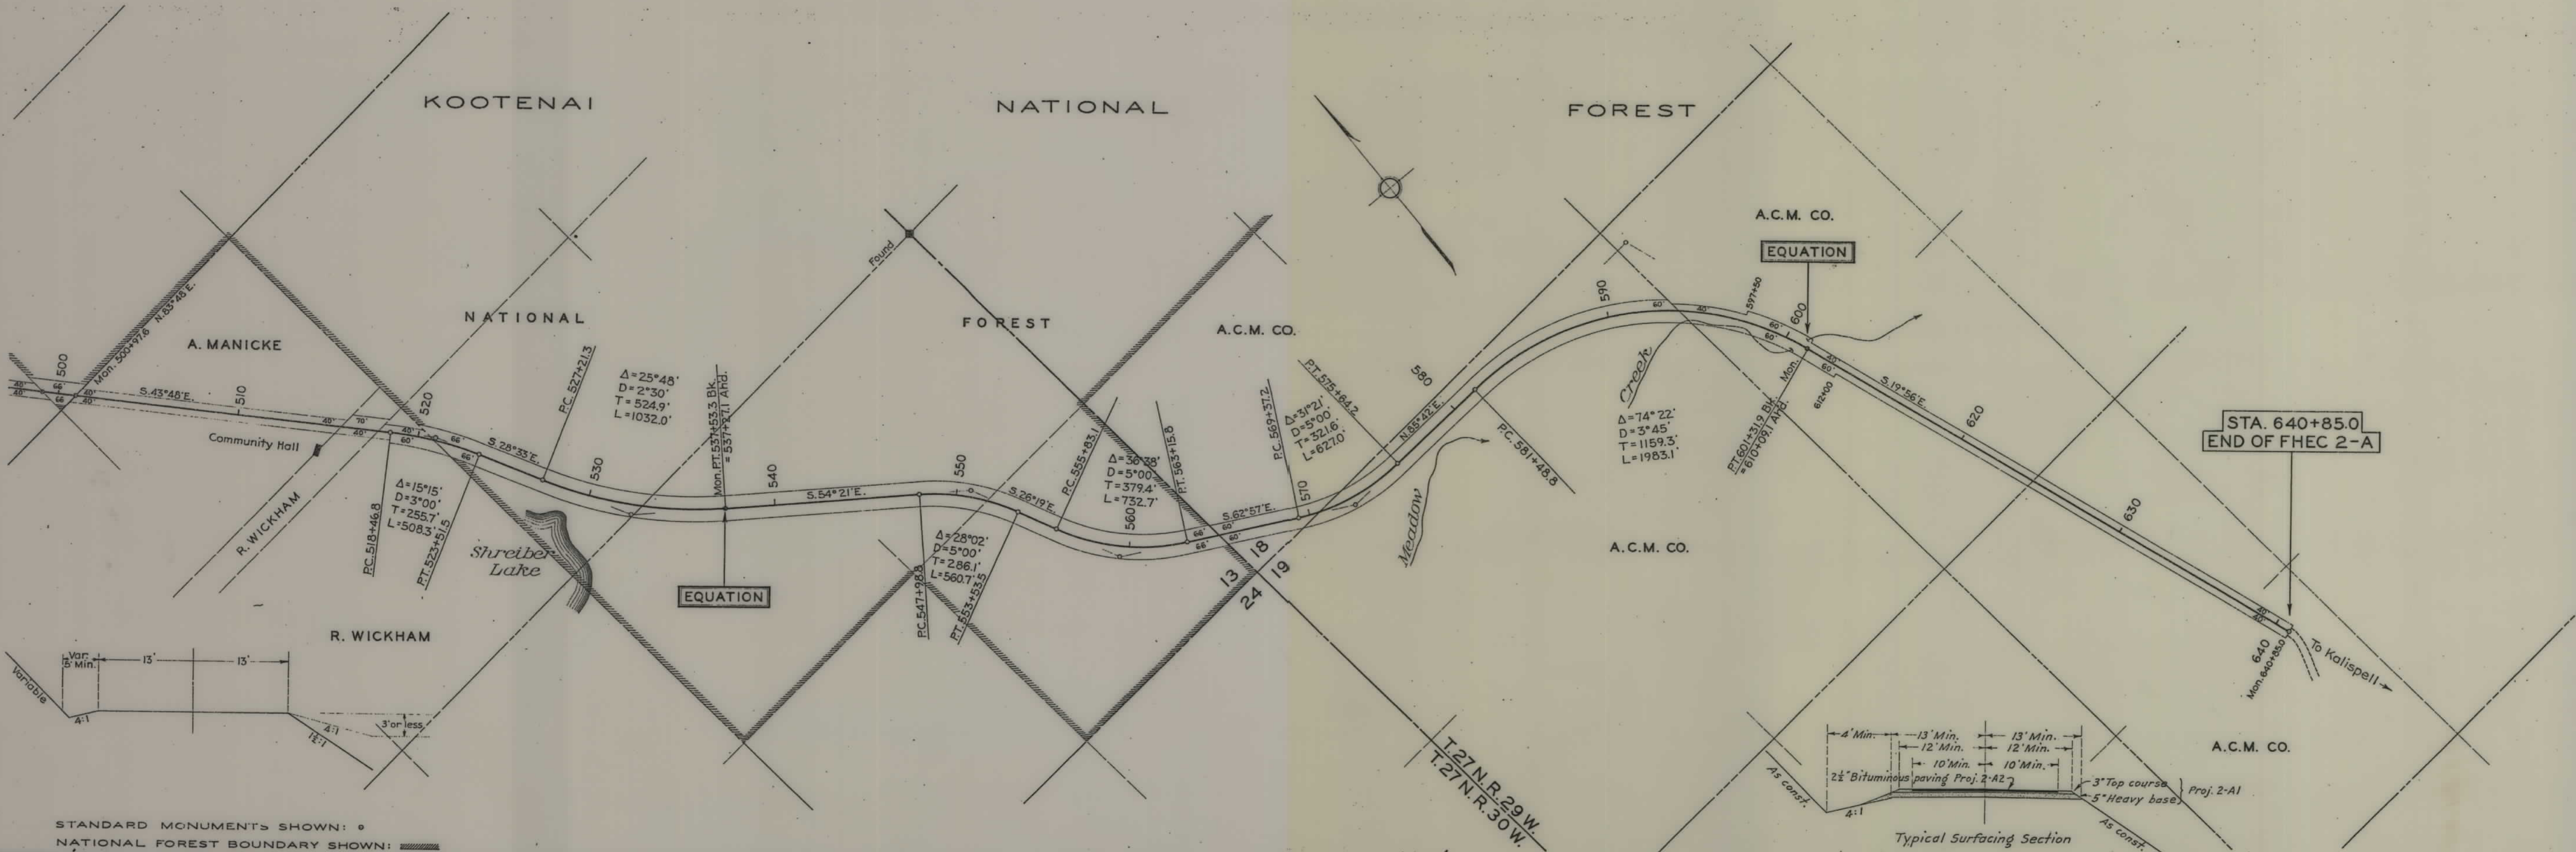

STANDARD MONUMENTS SHOWN:
NATIONAL FOREST BOUNDARY SHOWN:

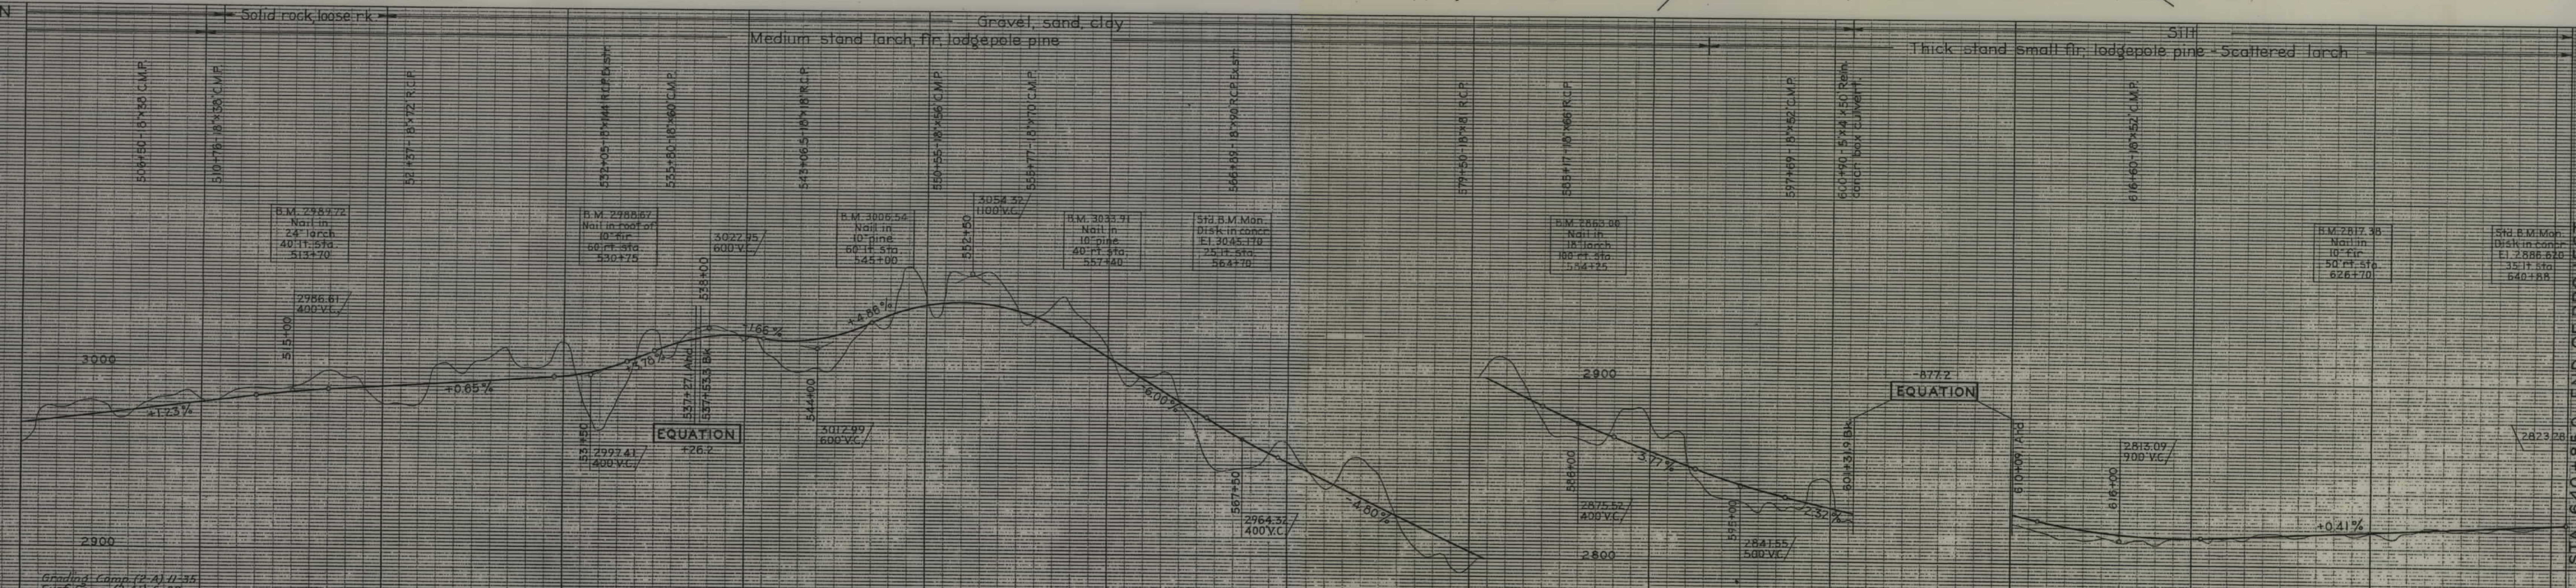

Grading Comp. (2-A) 11-35
Surf. Comp. (2-A) 6-39

STA. 640+85.0 END OF PROJECT