


PLANS

NOT

TO

SCALE

FED ROAD DIST. NO.	STATE	FED AID PROJ. NO.	R/W NO.	SHEET NO.	TOTAL SHEETS
8	MONT.	FH18A7	9008-07	3	6

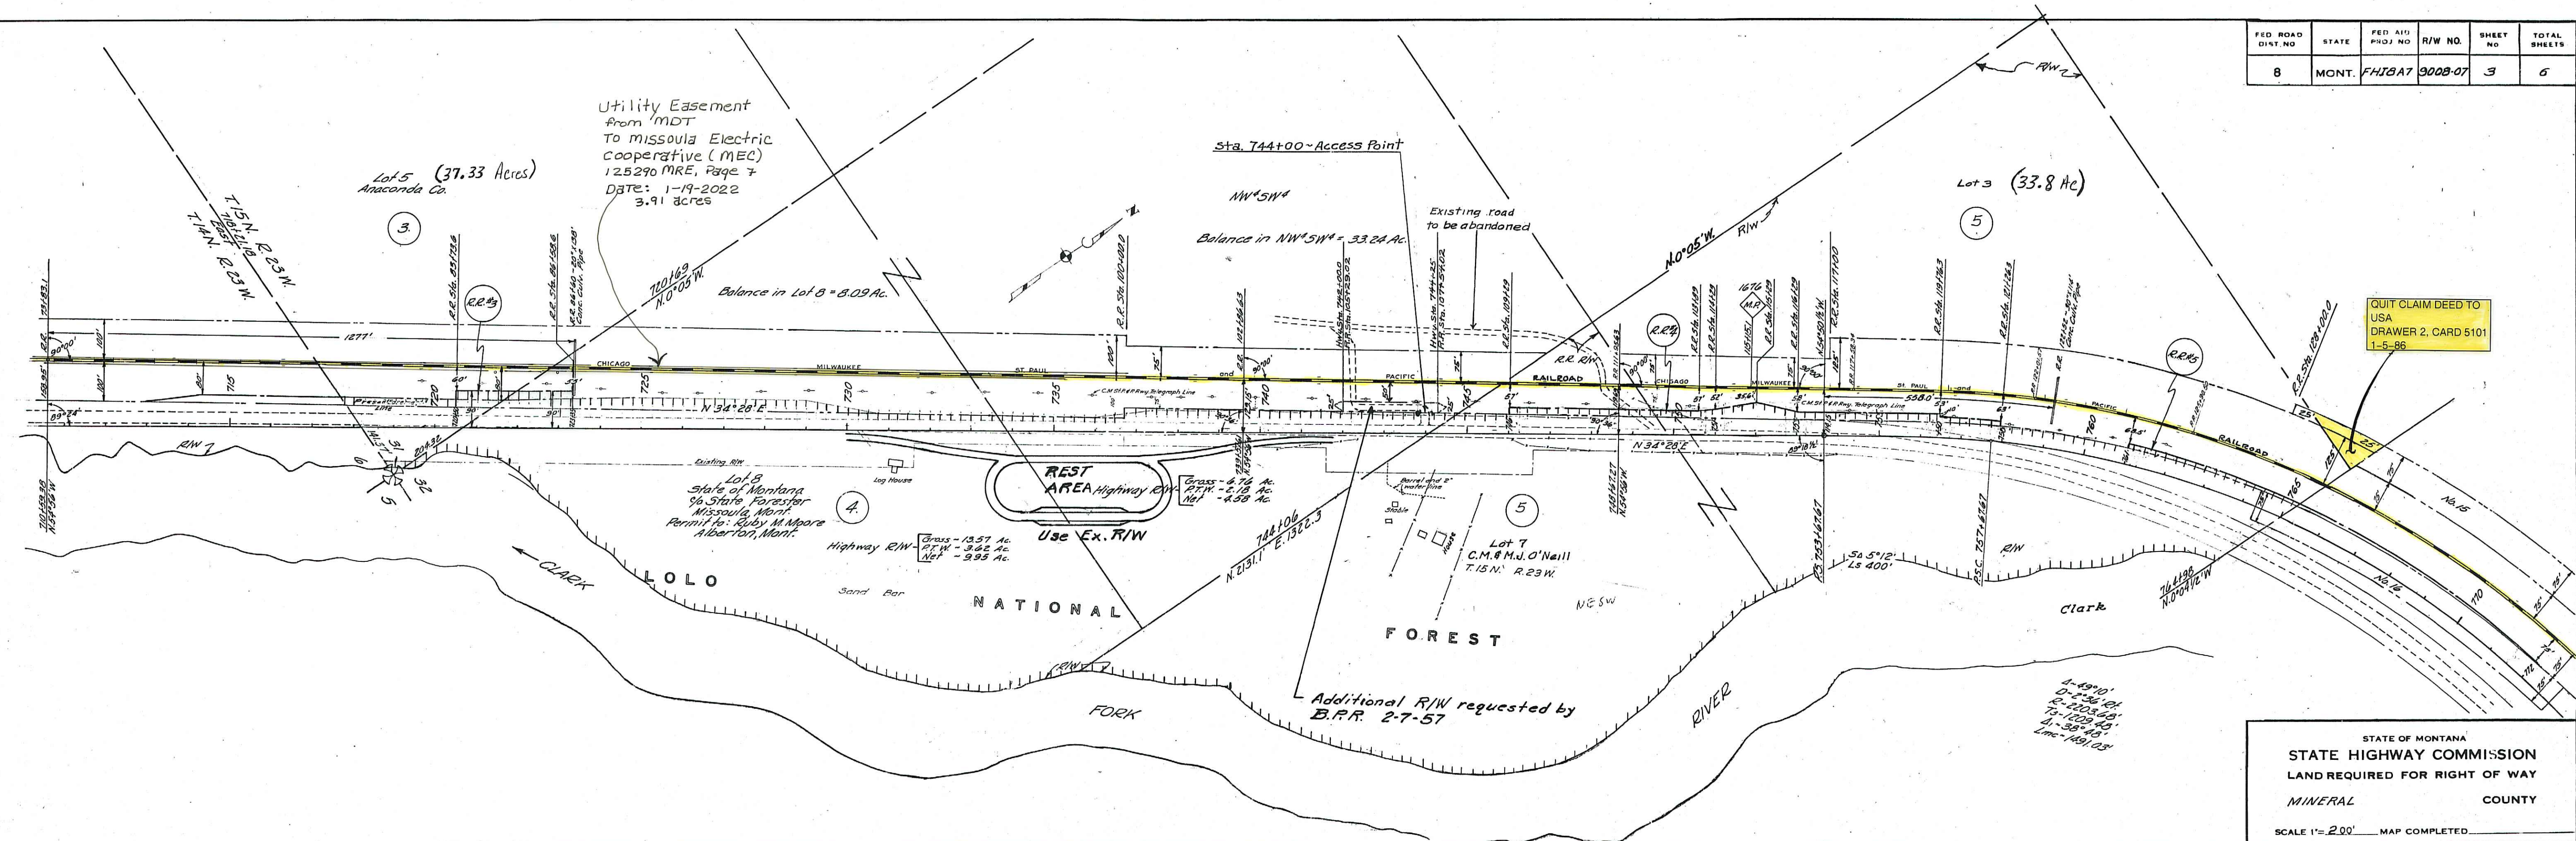

W.A. & Thomas Bestwick
 Alberton, Mont.
 Roy E. & Velma Bestwick
 Alberton, Mont.

Use Permit issued to


QUITCLAIM DEED TO:
ROY E. BESTWICK
DATED: 1964

NW 15W 4
 A. & Thomas Bestwick
 Alberton, Mont.

FED. ROAD DIST. NO.	STATE	FED. AID PROJ. NO.	R/W NO.	SHEET NO.	TOTAL SHEETS
8	MONT.	FHJ BA 7	9008-07	5	6

STATE OF MONTANA
STATE HIGHWAY COMMISSION
LAND REQUIRED FOR RIGHT OF WAY
MINERAL COUNTY

SCALE 1"= 200' MAP COMPLETED.

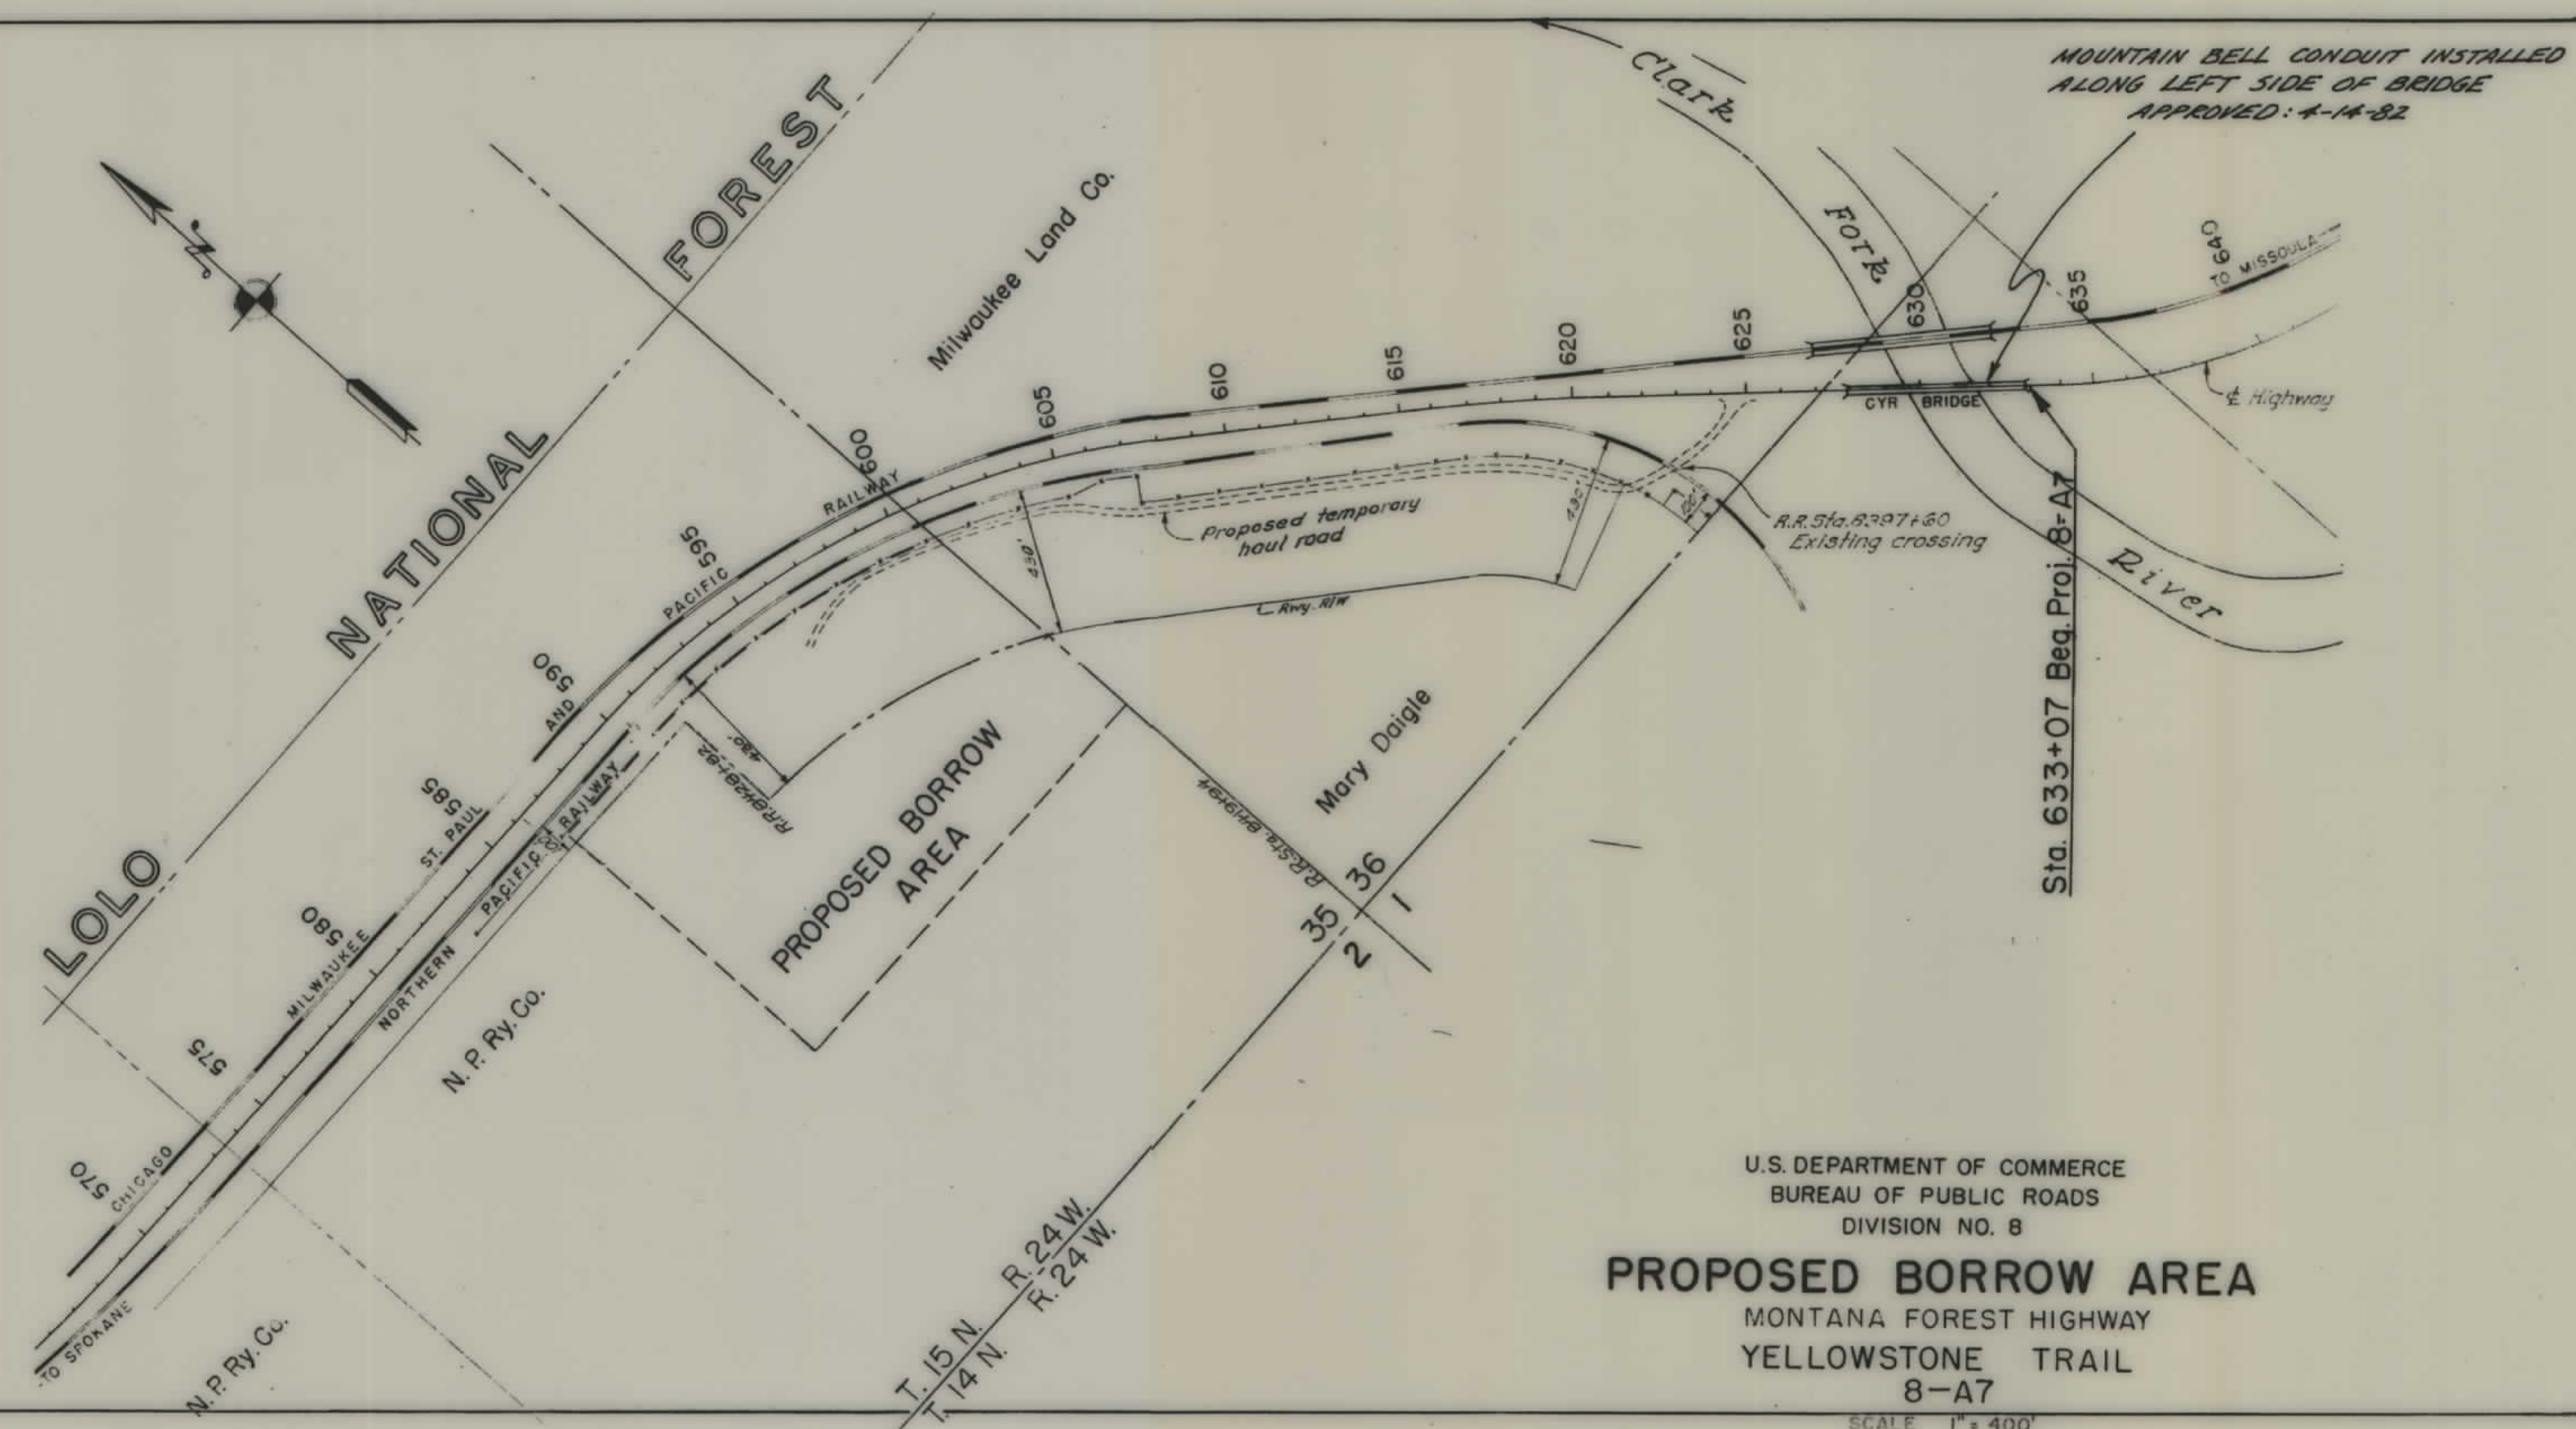

FED. ROAD DIST. NO.	STATE	FED. AID PROJ. NO.	R/W NO.	SHEET NO.	TOTAL SHEETS
8	MONT.	FH18A7	9009-07	6	4

U.S. DEPARTMENT OF COMMERCE
BUREAU OF PUBLIC ROADS
DIVISION NO. 8

PROPOSED BORROW AREA
MONTANA FOREST HIGHWAY
YELLOWSTONE TRAIL
8-A7

SCALE 1" = 400'

STATE OF MONTANA
STATE HIGHWAY COMMISSION
LAND REQUIRED FOR RIGHT OF WAY
MINERAL COUNTY
SCALE 1" = 400' MAP COMPLETED