



U.S. DEPARTMENT OF COMMERCE
BUREAU OF PUBLIC ROADS
LIBBY-STATE LINE HIGHWAY
SECTION A1, C4 & A2, C5
KOOTENAI NATIONAL FOREST
LINCOLN COUNTY
ROUTE NO. 1

MONTANA
SCALE 1" = 400' HORIZ.
SCALE 1" = 40' VERT.
CONSTRUCTION COMPLETED
1-A1, C4 7-26-54
1-A2, C5 9-27-55
1-A1, C4 - GRADING 2.622 MILES
1-A2, C5 - BITUMINOUS SURFACING 2.622 MILES

PLAN & PROFILE

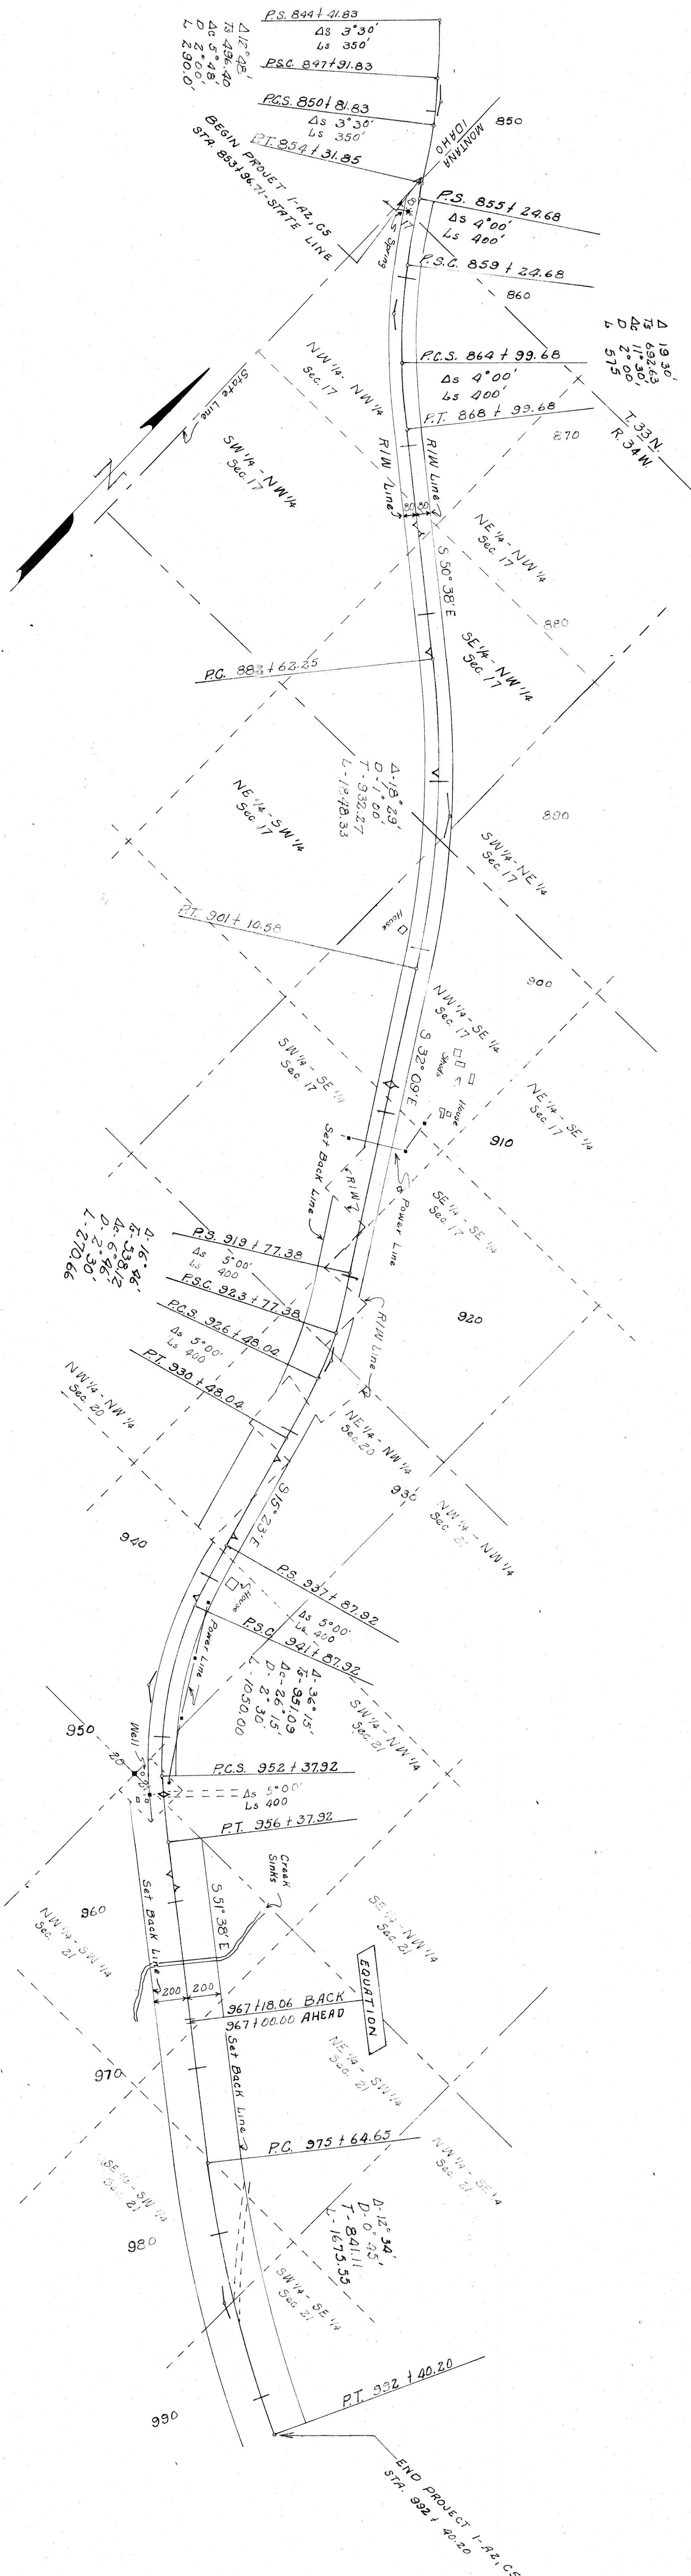

KOOTENAI
NATIONAL
FOREST

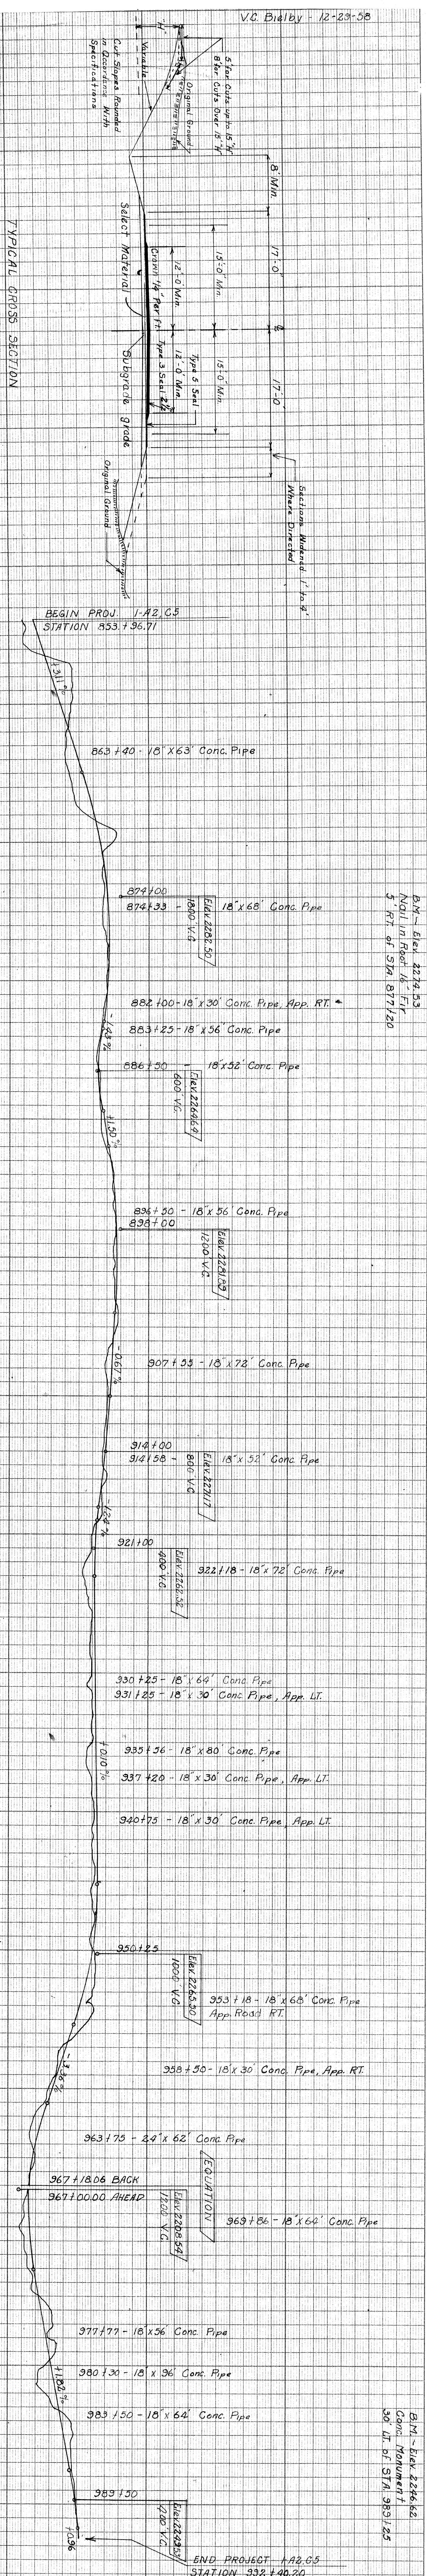

TYPICAL CROSS SECTION

