


PLANS
NOT
TO
SCALE

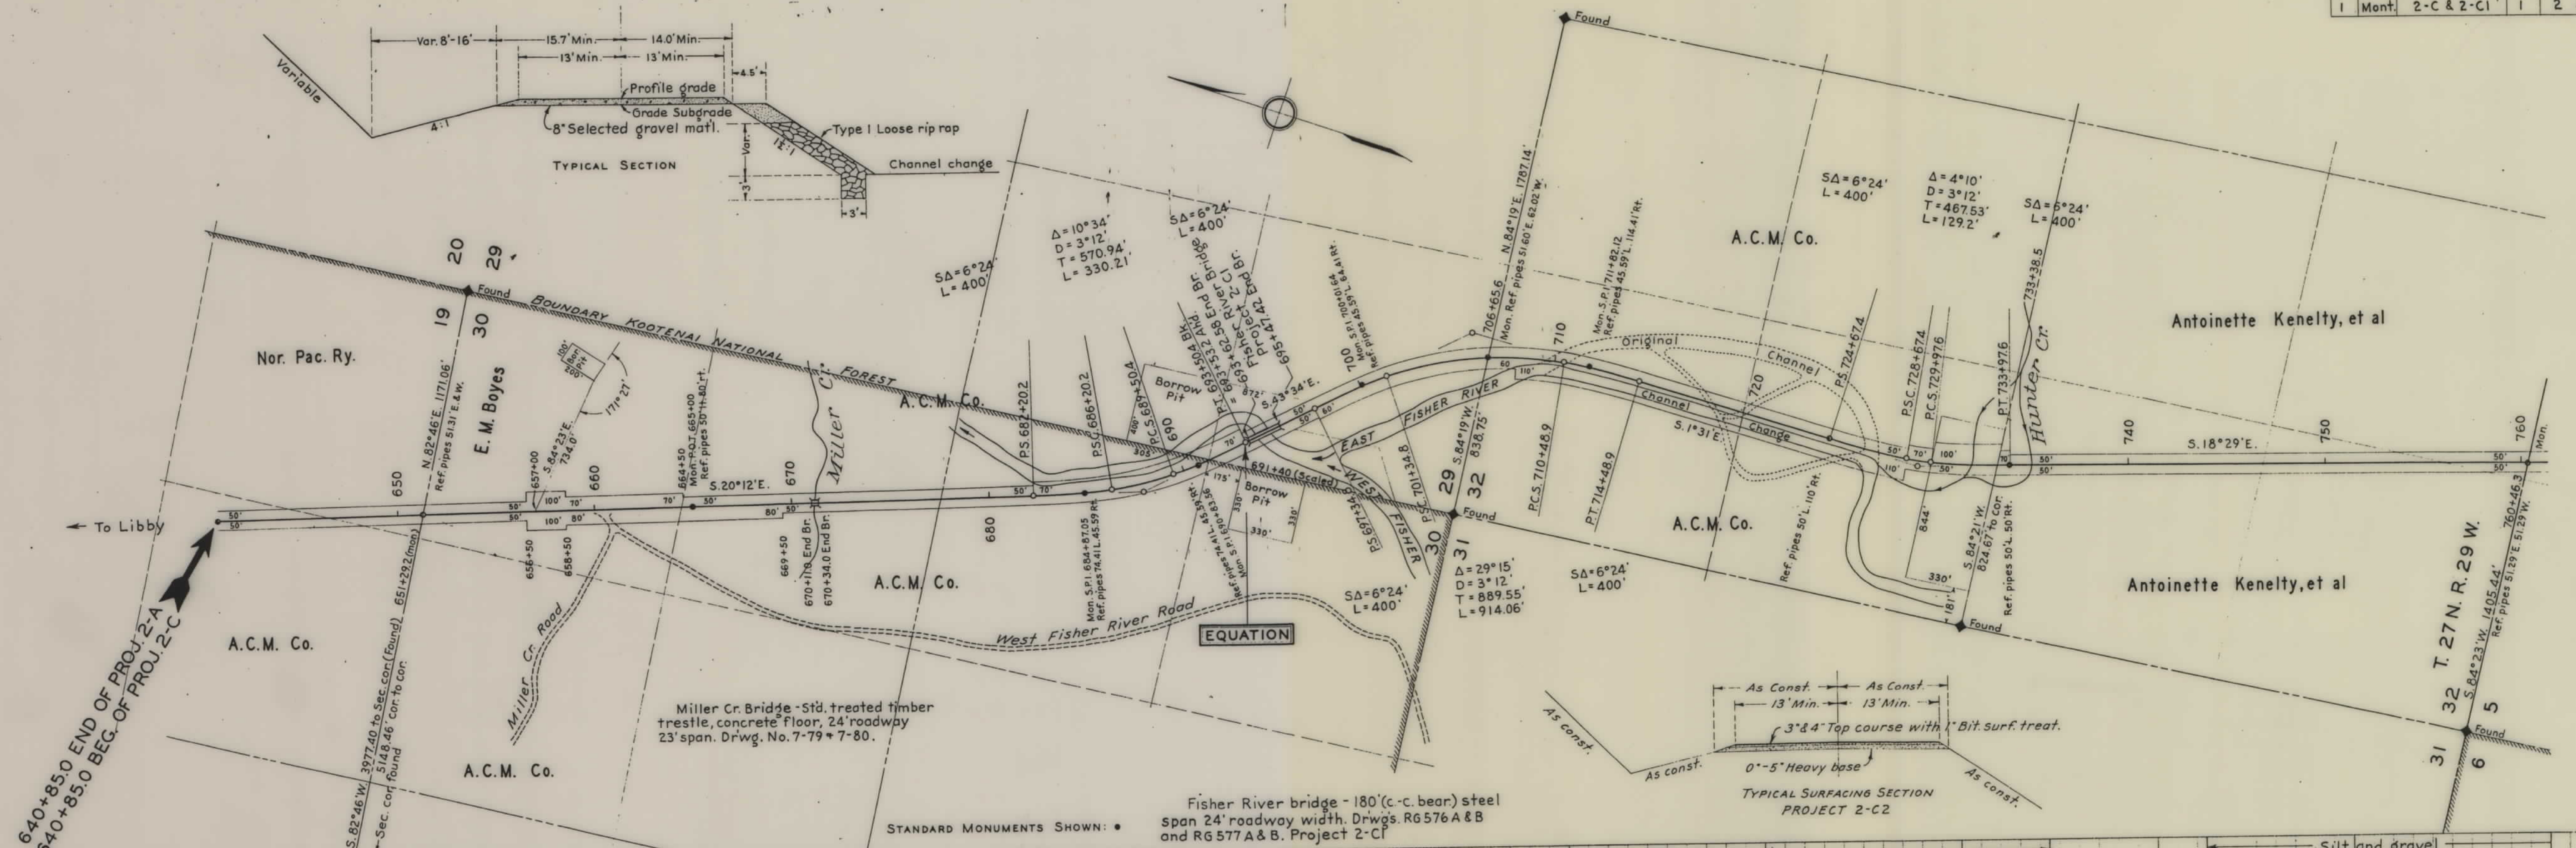


CLASSIFICATION
CLEARING

DRAINAGE
STRUCTURES

BENCH MARKS
DATUM: U.S.C. & G.S.


PROFILE

SURFACING

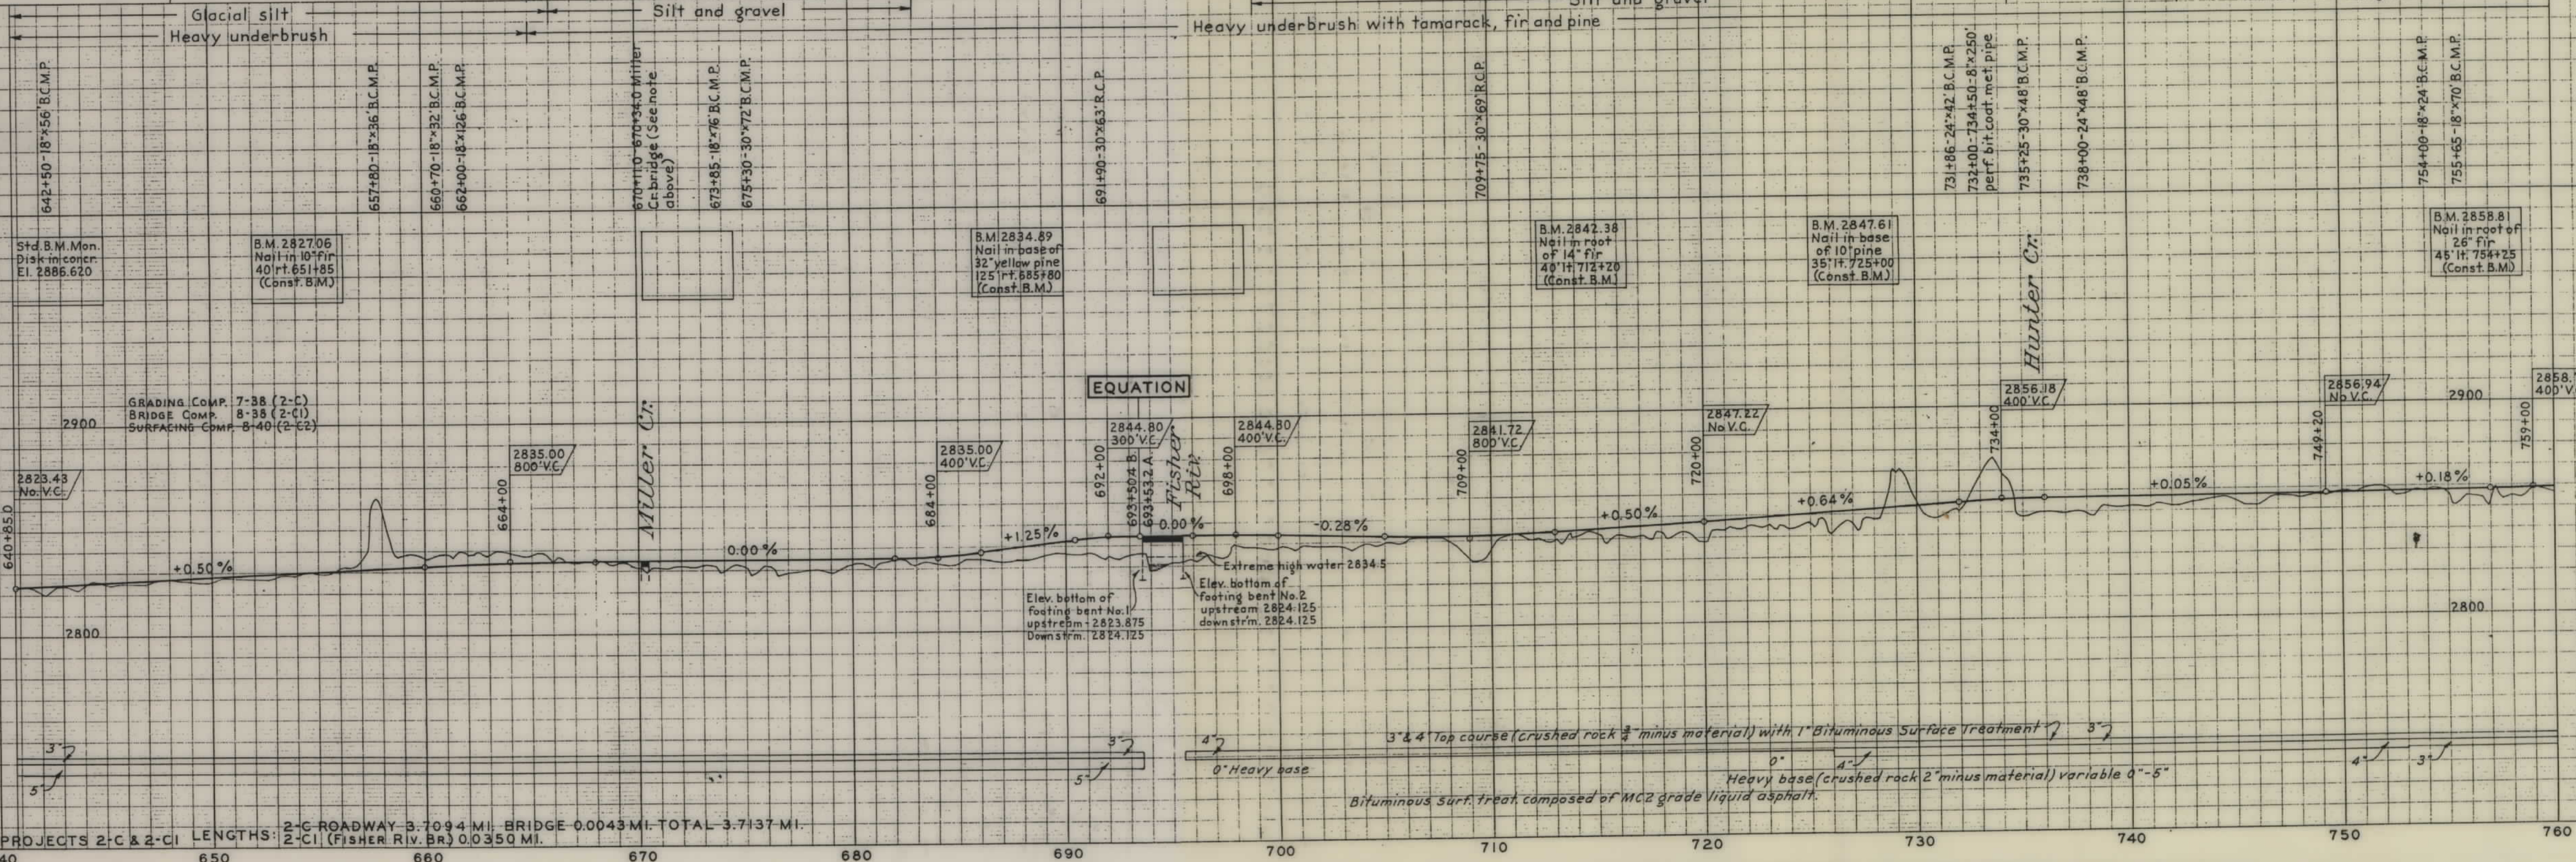

RES. ENGR. R.A. GOWAN
PLOTTER: BY W.A. TRIPPET
CHECKED BY W.E. DUNSTAN
TRACED BY W.E. DUNSTAN
PLEASANT VALLEY F.H. PROJECTS 2-C & 2-C1 LENGTHS: 2-C ROADWAY 3.7094 MI. BRIDGE 0.0043 MI. TOTAL 3.7137 MI.
2-C1 (FISHER RIV. BR.) 0.0350 MI.

DIST. NO.	STATE	PROJECT	SHEET NO.	TOTAL SHEETS
1	Mont.	2-C & 2-C1	2	2

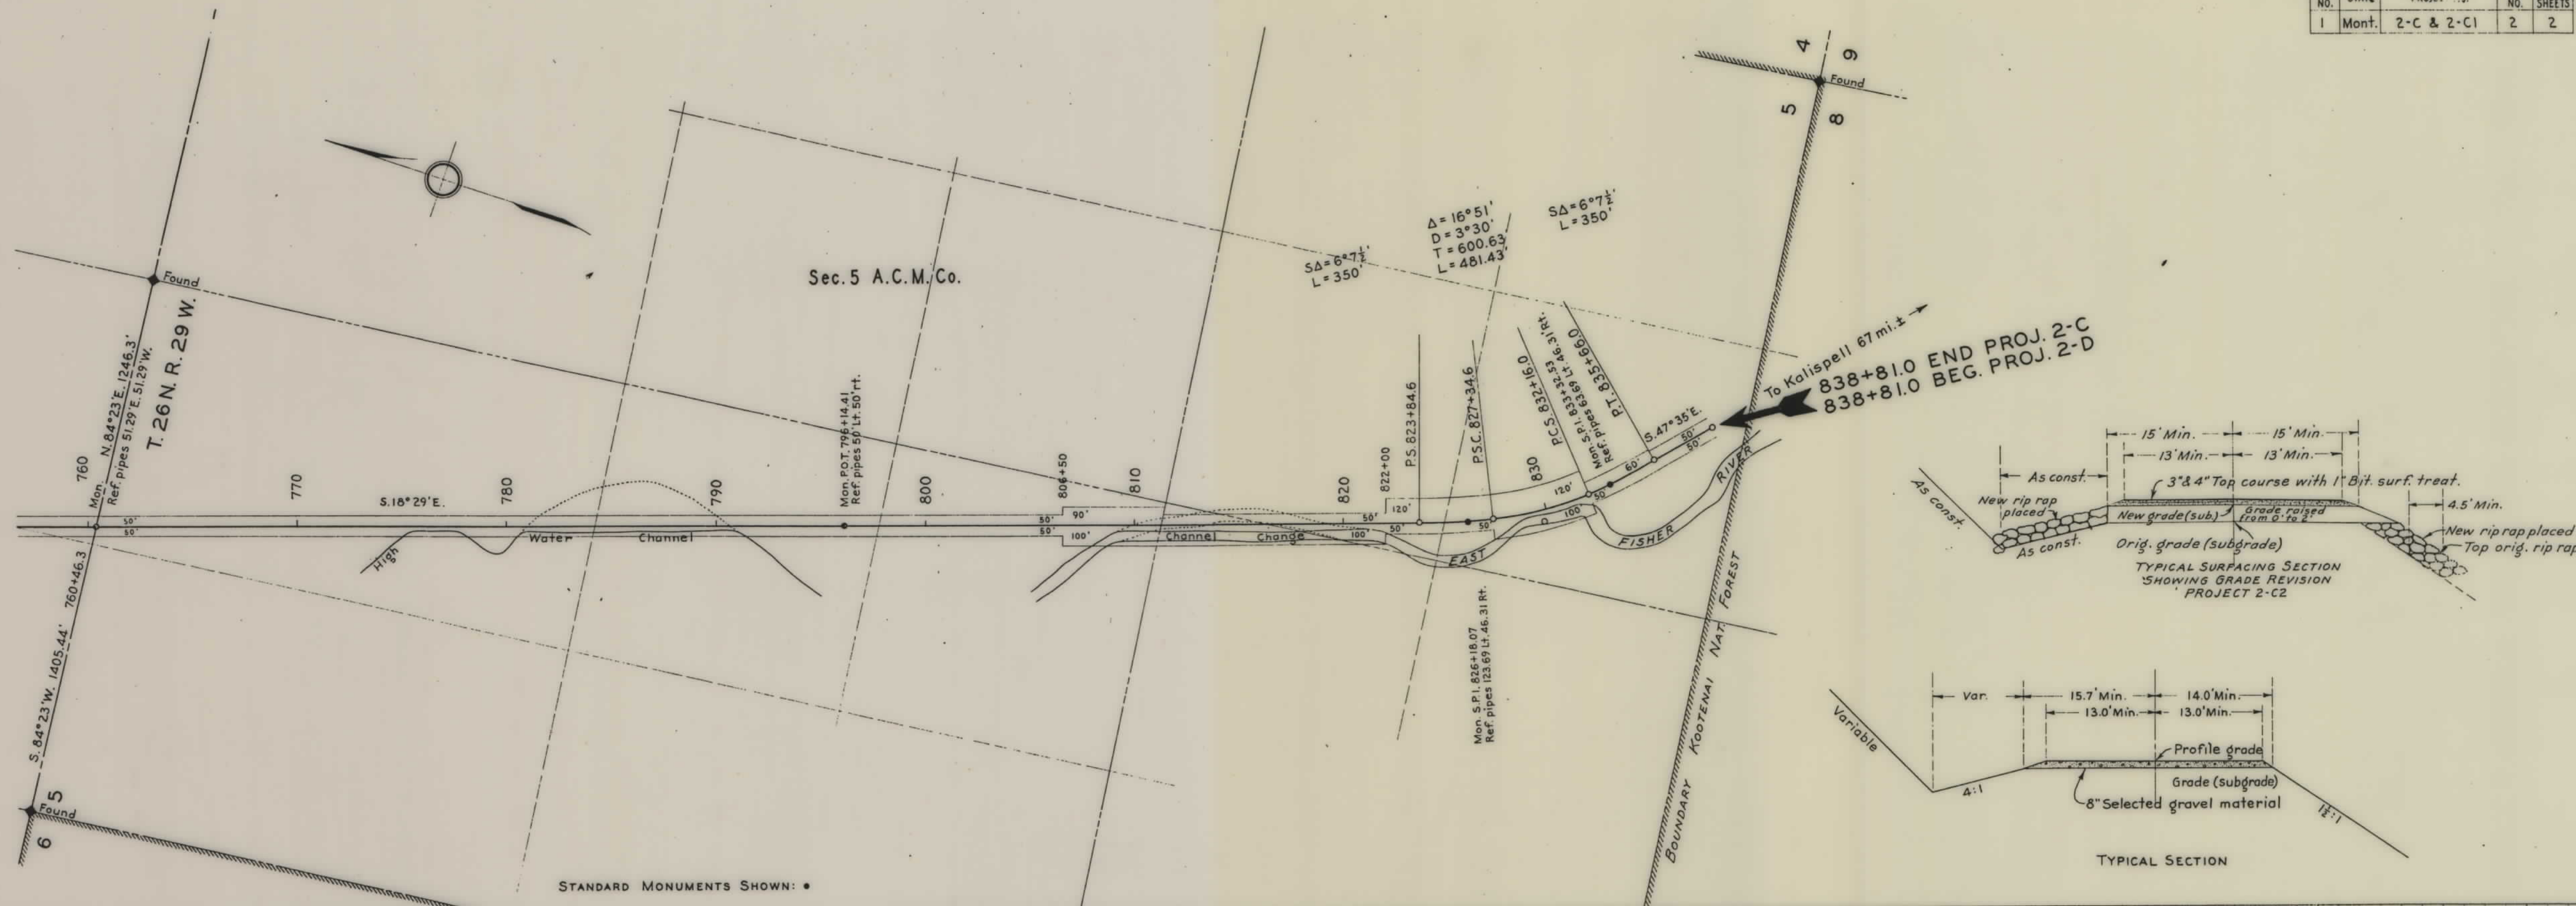

CLASSIFICATION
CLEARING

DRAINAGE
STRUCTURES

BENCH MARKS
DATUM: U.S.C. & G.S.

PROFILE

SCALE: HOR. 1" = 400'
VER. 1" = 40'

SURFACING

RES. ENGR. R. A. GOWAN
PLOTTER: W. A. TRIPPE
CHECKED BY W. E. DUNSTAN
TRACED BY W. E. DUNSTAN

PLEASANT VALLEY, F.H. PROJECTS 2-C & 2-C1 LENGTHS: 2-C ROADWAY 3.7094 MI. BRIDGE 0.0043 MI. TOTAL 3.7137 MI.
2-C1 (FISHER RIV. BR.) 0.0350 MI.

