


PLANS  
NOT  
TO  
SCALE

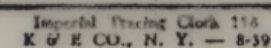


4

APPROVED BY \_\_\_\_\_ R/W ENGINEER



FED. ROAD DIST. NO.	STATE	FED. AID PROJ. NO.	FISCAL YEAR	SHEET NO.	TOTAL SHEETS
1	MONT.	FHP 2-D		2	3

LIBBY-MANICKE

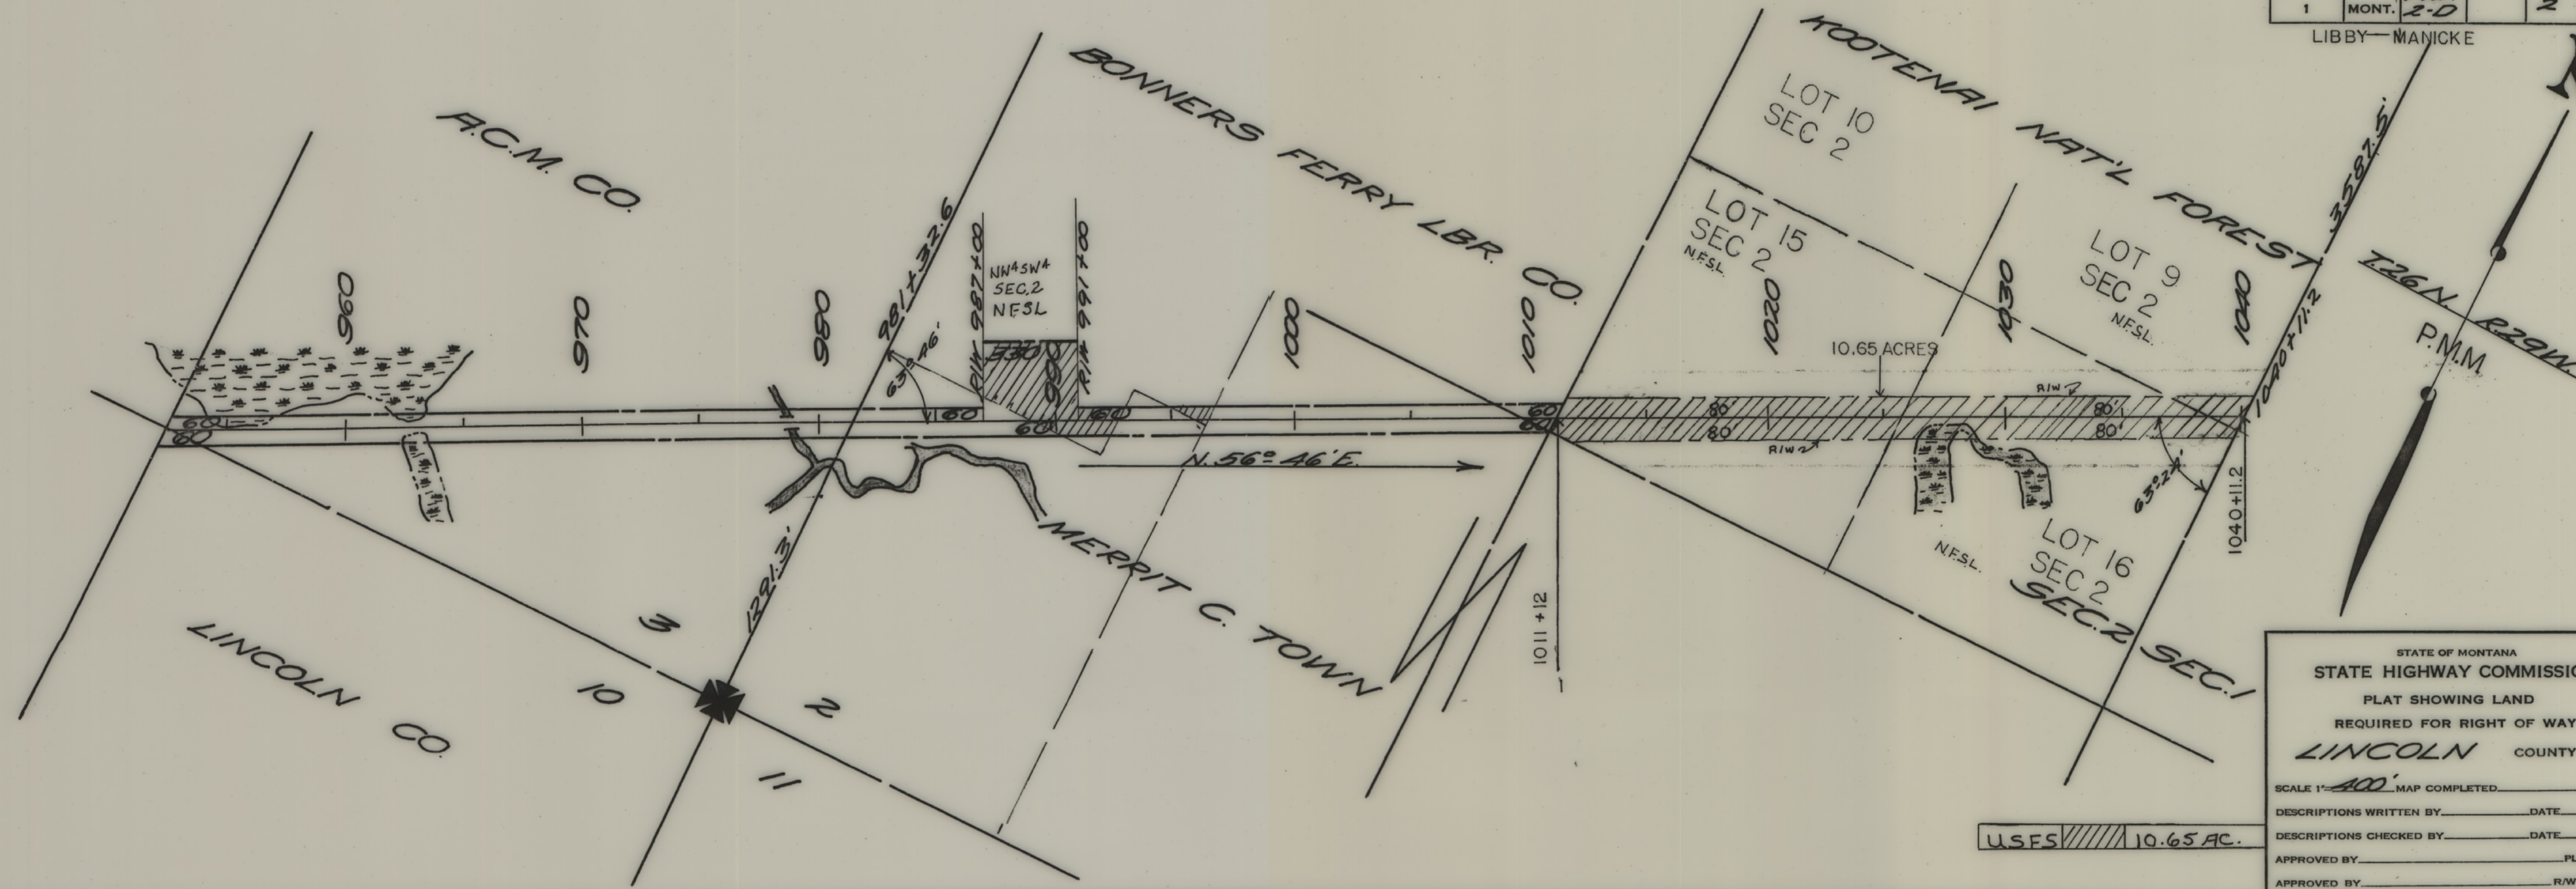

STATE OF MONTANA  
STATE HIGHWAY COMMISSION  
PLAT SHOWING LAND  
REQUIRED FOR RIGHT OF WAY  
LINCOLN COUNTY

SCALE 1"=400' MAP COMPLETED \_\_\_\_\_  
DESCRIPTIONS WRITTEN BY \_\_\_\_\_ DATE \_\_\_\_\_  
DESCRIPTIONS CHECKED BY \_\_\_\_\_ DATE \_\_\_\_\_  
APPROVED BY \_\_\_\_\_ PLANS DEPT.  
APPROVED BY \_\_\_\_\_ R/W ENGINEER



FED. ROAD DIST. NO.	STATE	FED. AID PROJ. NO.	FISCAL YEAR	SHEET NO.	TOTAL SHEETS
1	MONT.	FHP 2-0		3	3

KOOTENAI NAT'L FOREST

SEC. 2  
1040+142  
SEC. 1


A.C.M. CO.

SEC. 36  
T. 27N. - R. 24W.  
T. 28N. - R. 24W.  
SEC. 1  
T. 26N. - R. 24W.

A.C.M. CO.

SPIRAL  
SA=1230'  
L=200.0'  
A=59°42'  
A=56°42'  
D=1230'  
T=2292.3'  
L=3780.0'

SPIRAL  
SA=4°00'  
L=200.0'  
A=47°18'  
A=39°18'  
D=4°00'  
T=727.8'  
L=982.5'

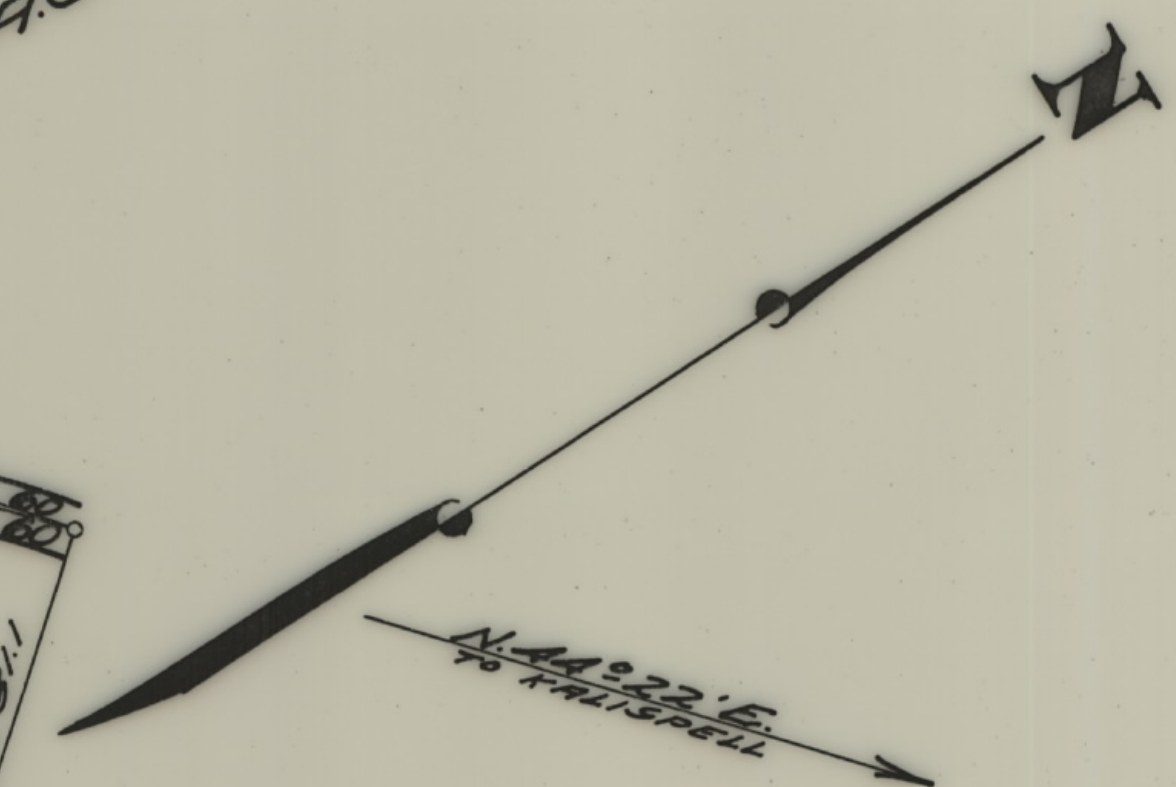

STATE OF MONTANA  
STATE HIGHWAY COMMISSION  
PLAT SHOWING LAND  
REQUIRED FOR RIGHT OF WAY  
**LINCOLN** COUNTY

SCALE 1"=400' MAP COMPLETED \_\_\_\_\_

DESCRIPTIONS WRITTEN BY \_\_\_\_\_ DATE \_\_\_\_\_

DESCRIPTIONS CHECKED BY \_\_\_\_\_ DATE \_\_\_\_\_

APPROVED BY \_\_\_\_\_ PLANS DEPT.

APPROVED BY \_\_\_\_\_ R/W ENGINEER