
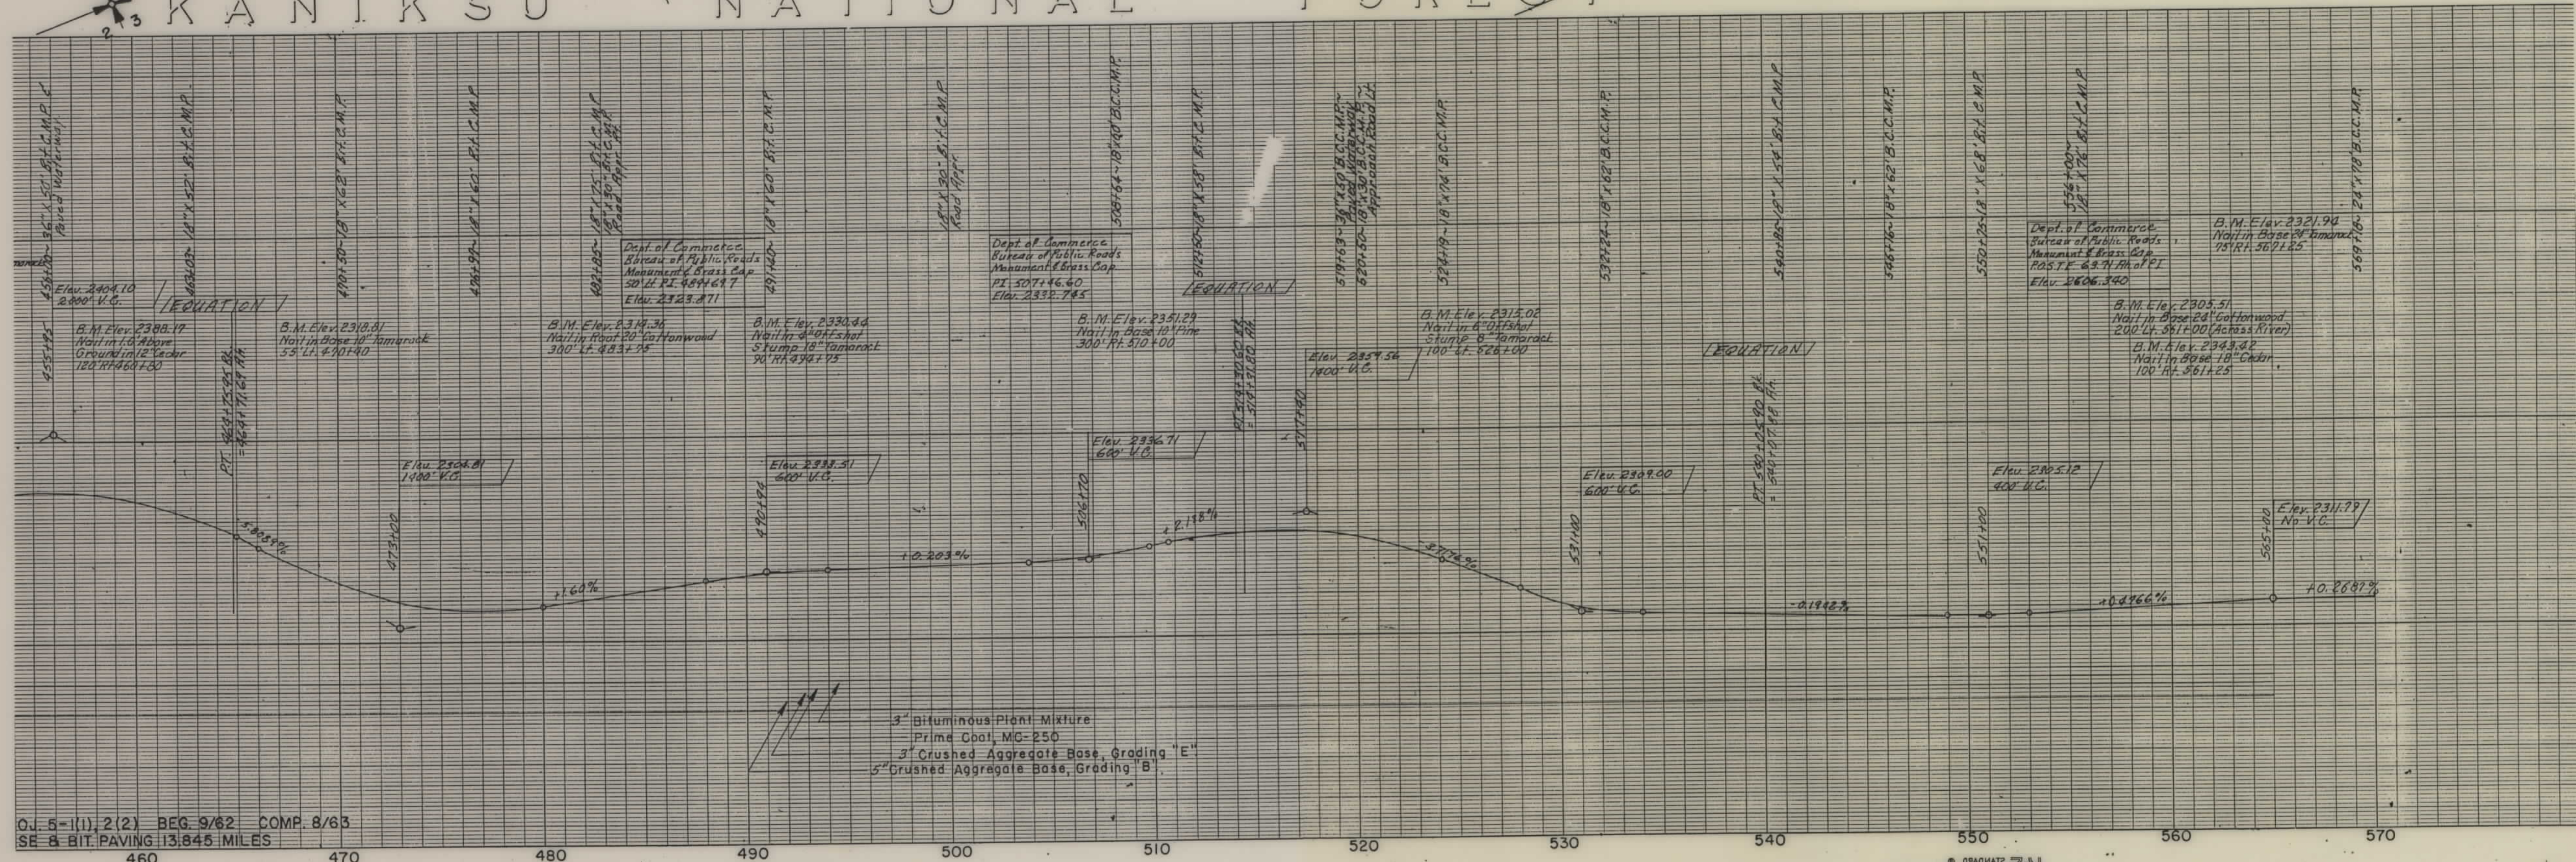


PLANS
NOT
TO
SCALE

PROJECT NO. - DESIGNATION	SHEET NO.	TOTAL SHEETS
5-A1, B 5-2(1) 5-1(1), 2(2)	2	10
TROY - NOXON HIGHWAY		


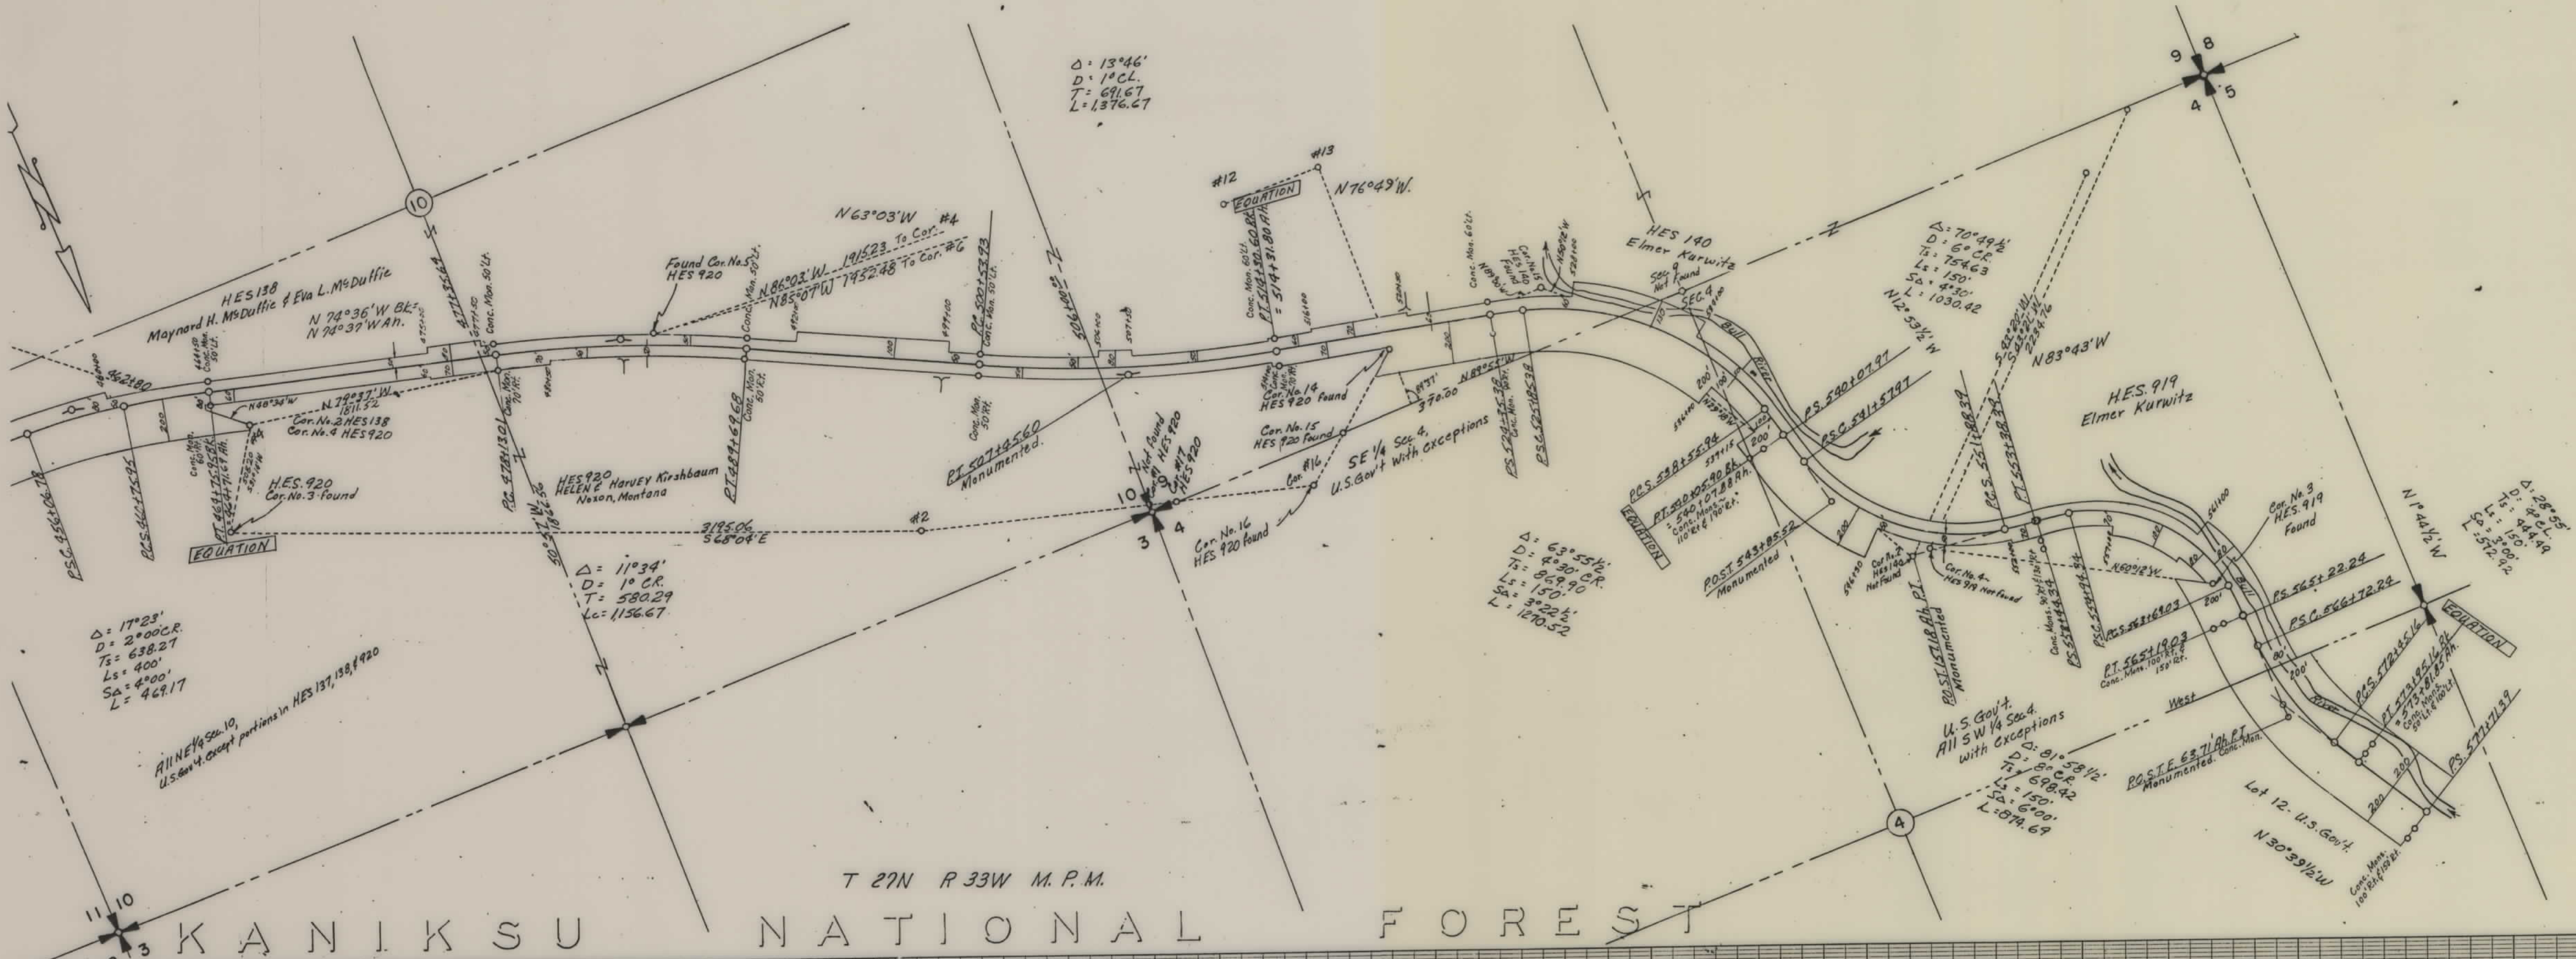


OJ. 5-1(1), 2(2) BEG. 9/62 COMP. 8/63
 SE & BIT. PAVING 13.845 MILES

© GRADUATE
 05 X 4 1/2
 1/2" = 100'

© GRADUATE
 05 X 4 1/2
 1/2" = 100'



PROJECT NO. - DESIGNATION	SHEET NO.	TOTAL SHEETS
5-A1,B 5-2(1) 5-1(1),2(2)	7	10
TROY - NOXON HIGHWAY		

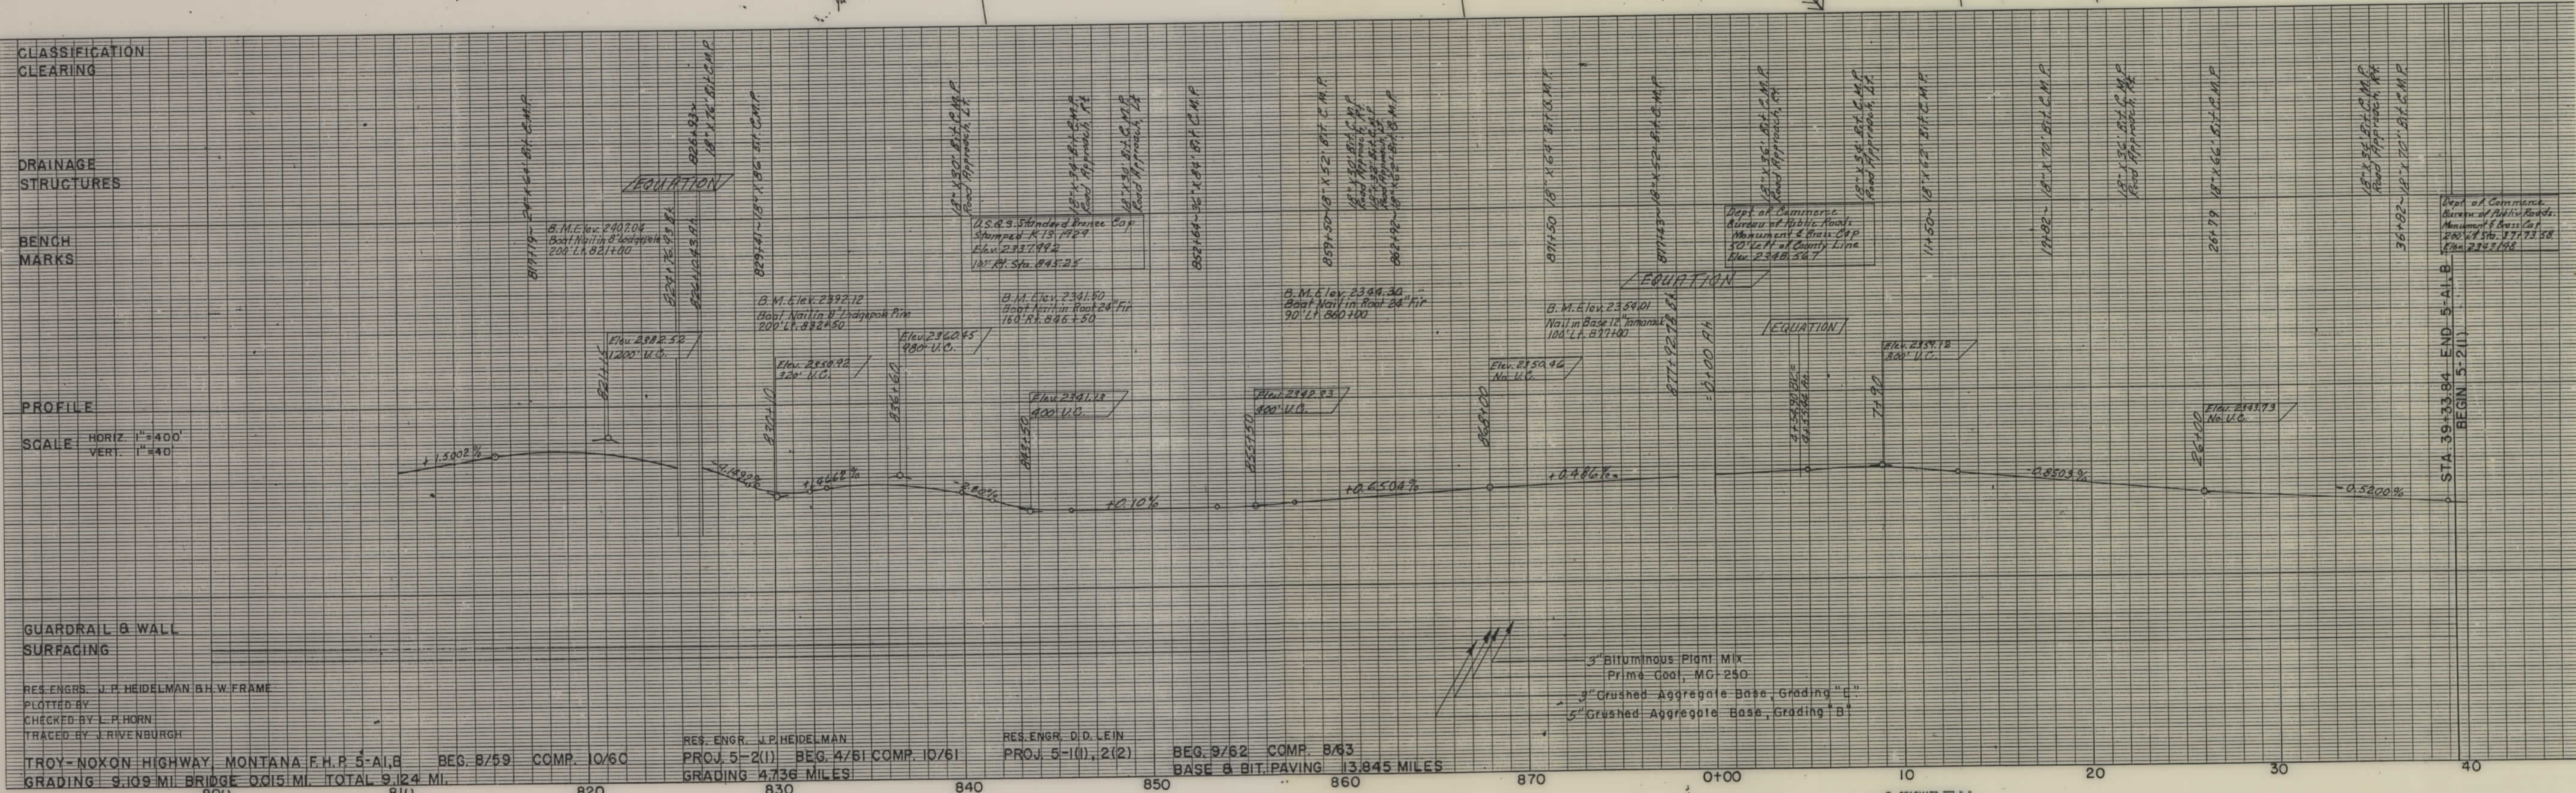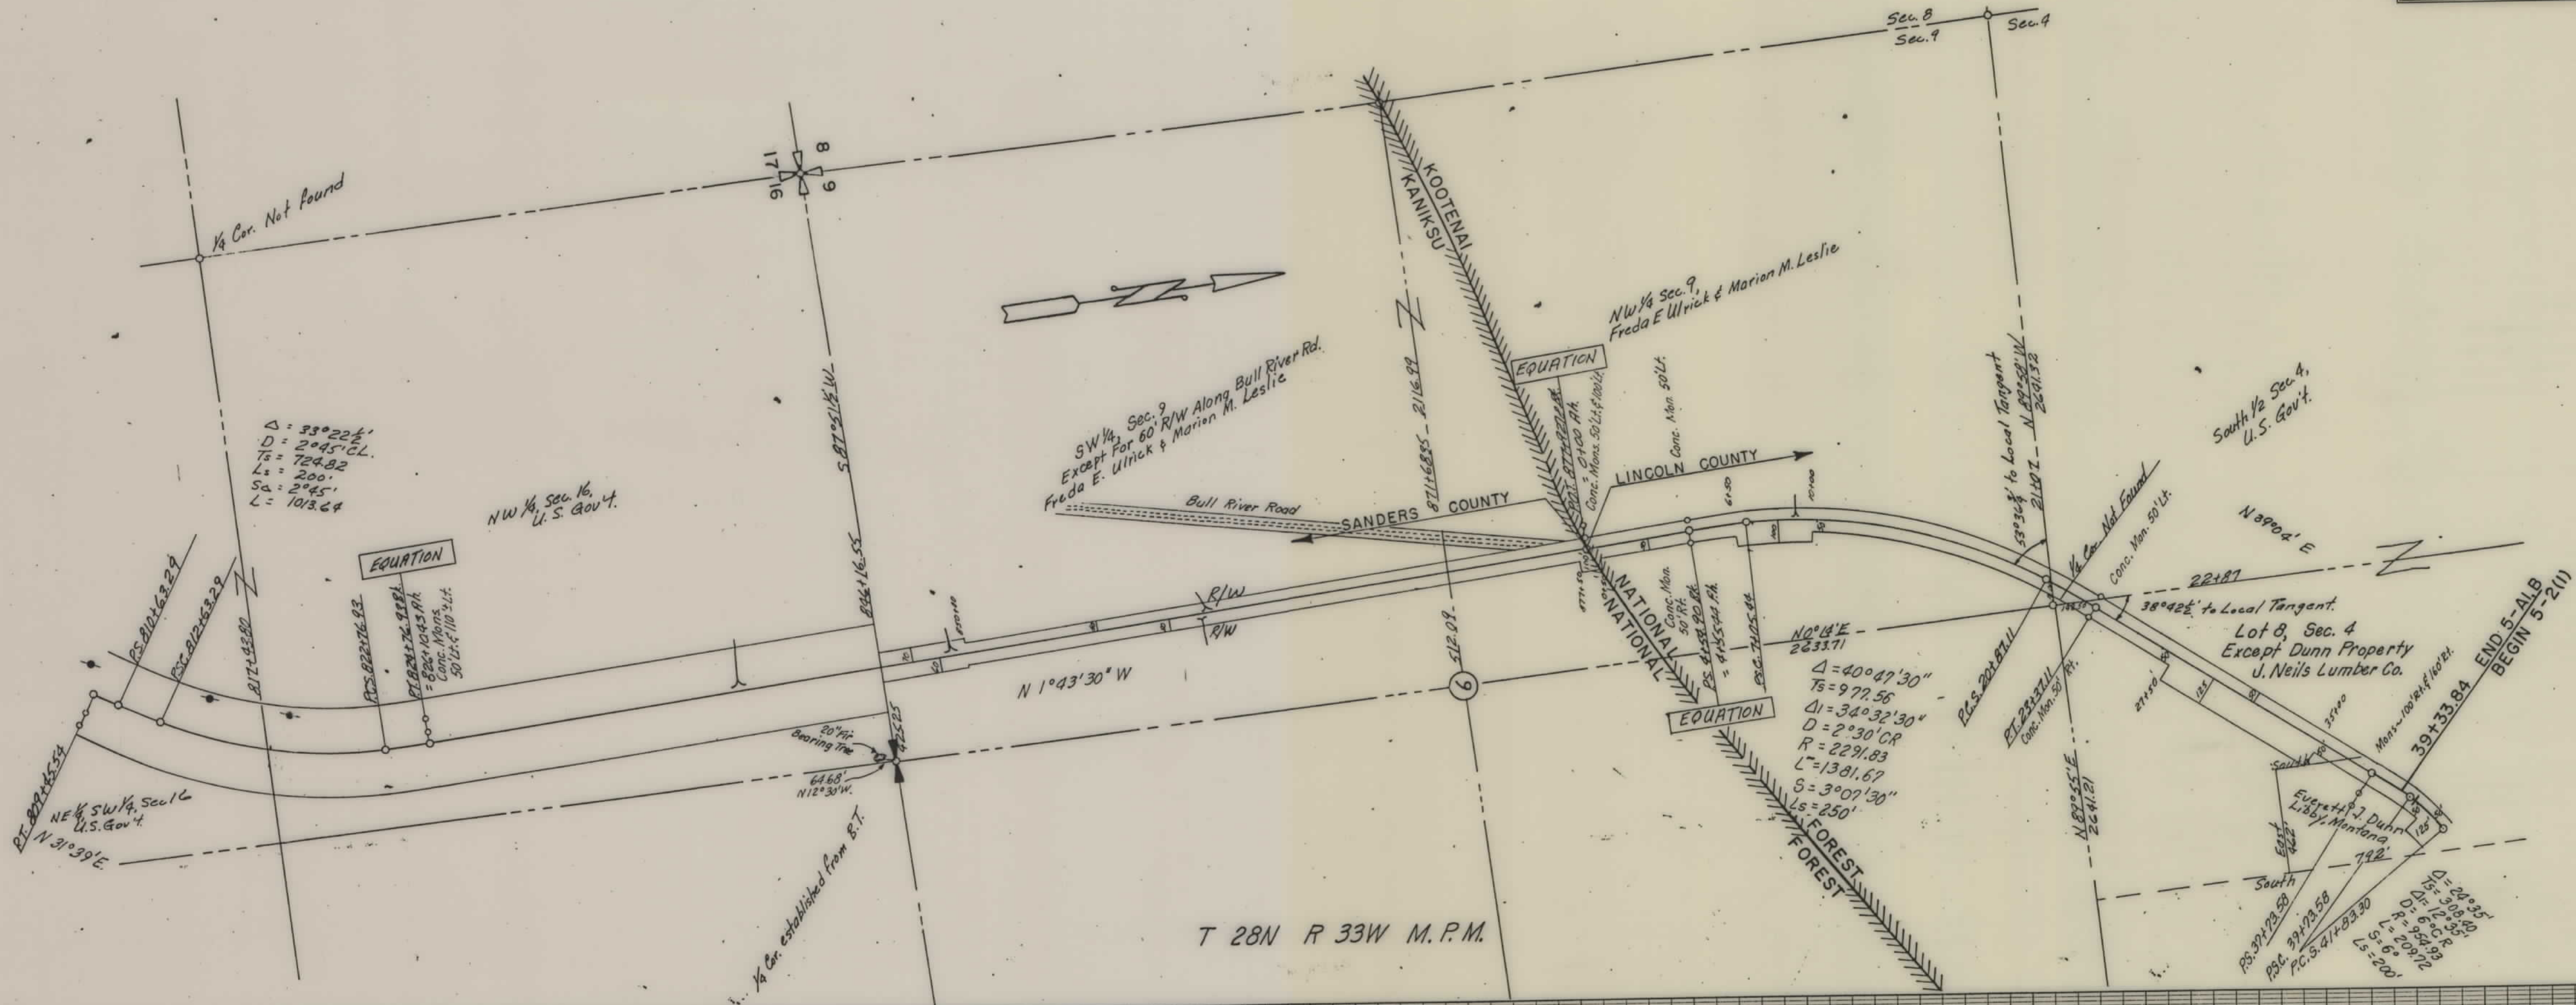

PROJECT NO. - DESIGNATION	SHEET NO.	TOTAL SHEETS
5-A1, B 5-2(1) 5-1(1), 2(2)	8	10
TROY - NOXON HIGHWAY		

KOOTENAI NATIONAL FOREST

T 29N R 33 M.P.M.

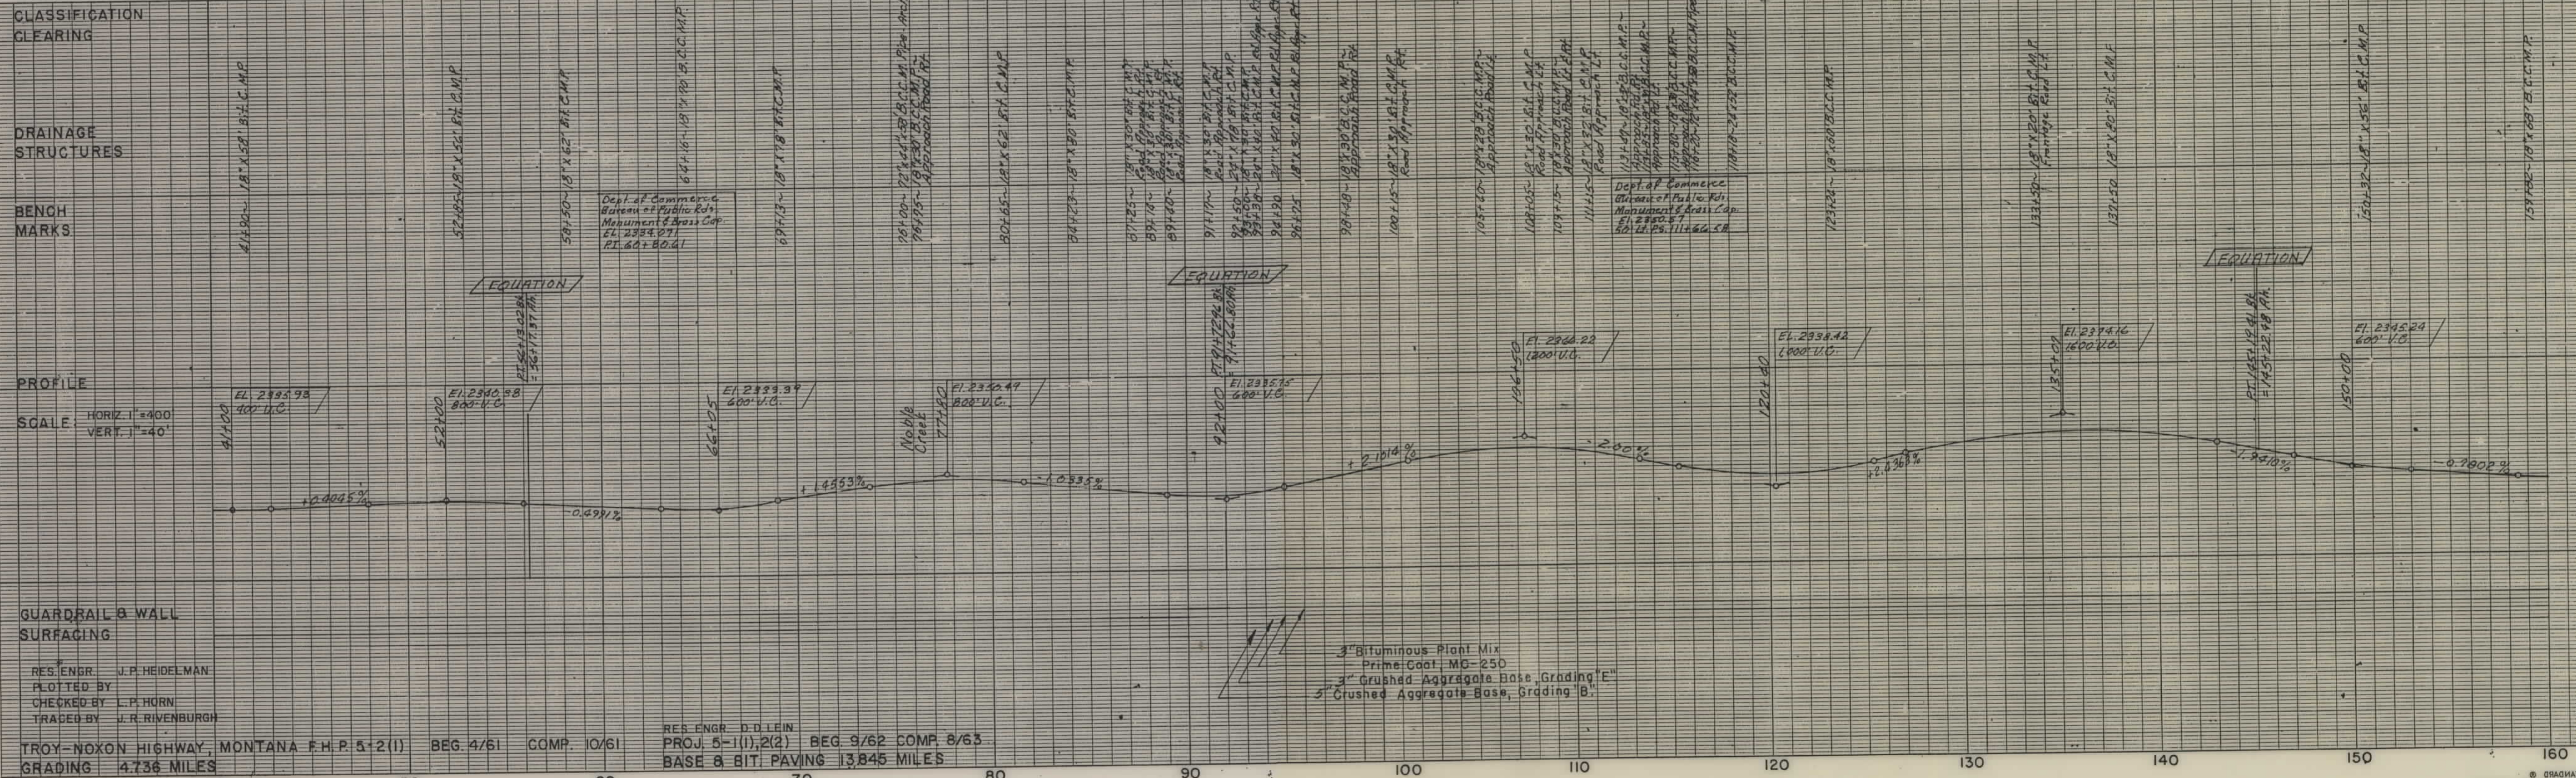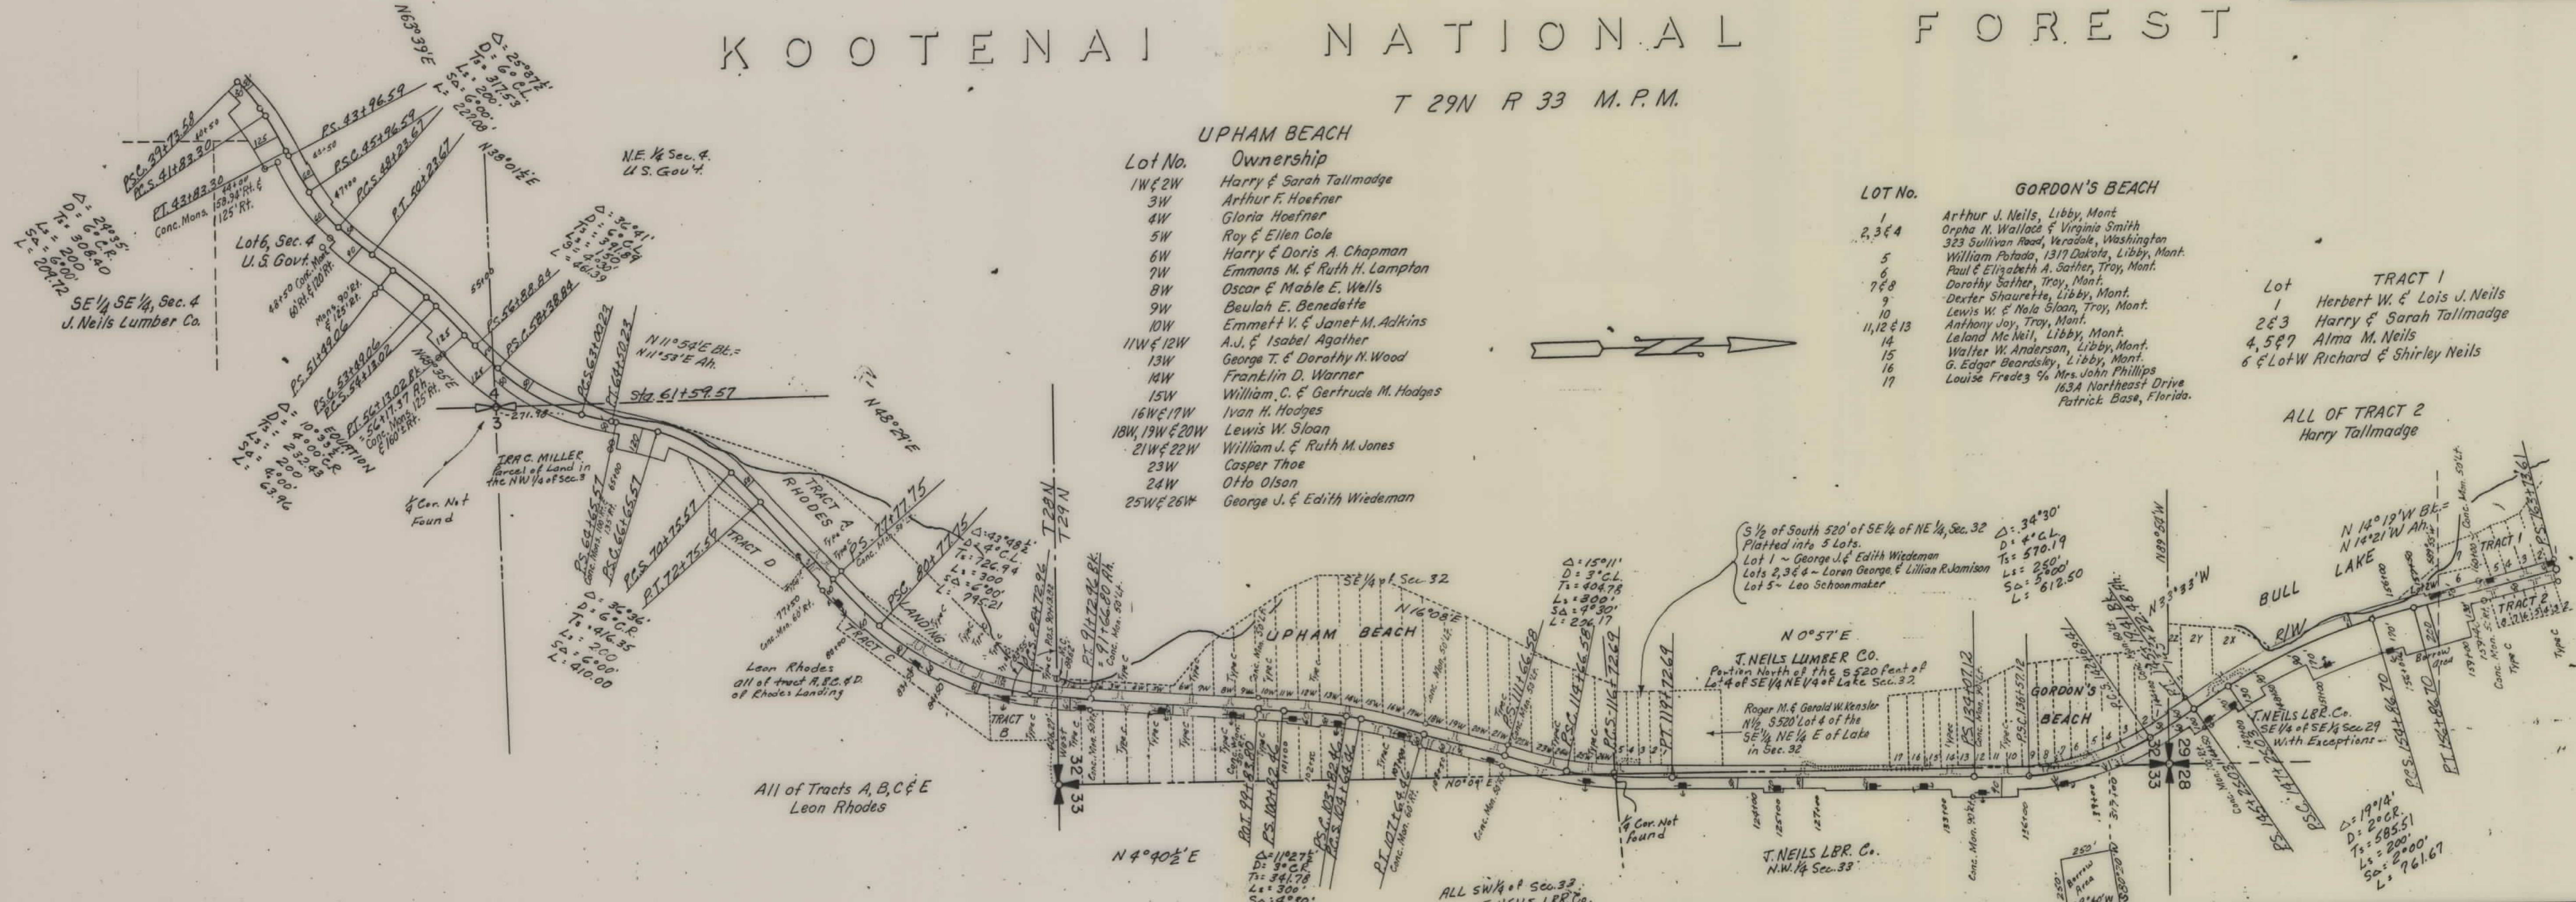

PROJECT NO. - DESIGNATION	SHEET NO.	TOTAL SHEETS
5-A1,B 5-2(1) 5-1(1),2(2)	10	10
TROY - NOXON HIGHWAY		

