


PLANS

NOT


TO

SCALE

FED. ROAD DIST. NO.	STATE	FED. HWY PROJ. NO.	STATE R/W NO.	SHEET NO.	TOTAL SHEETS
1	MONT.	6-D2-J4	9604	2	4

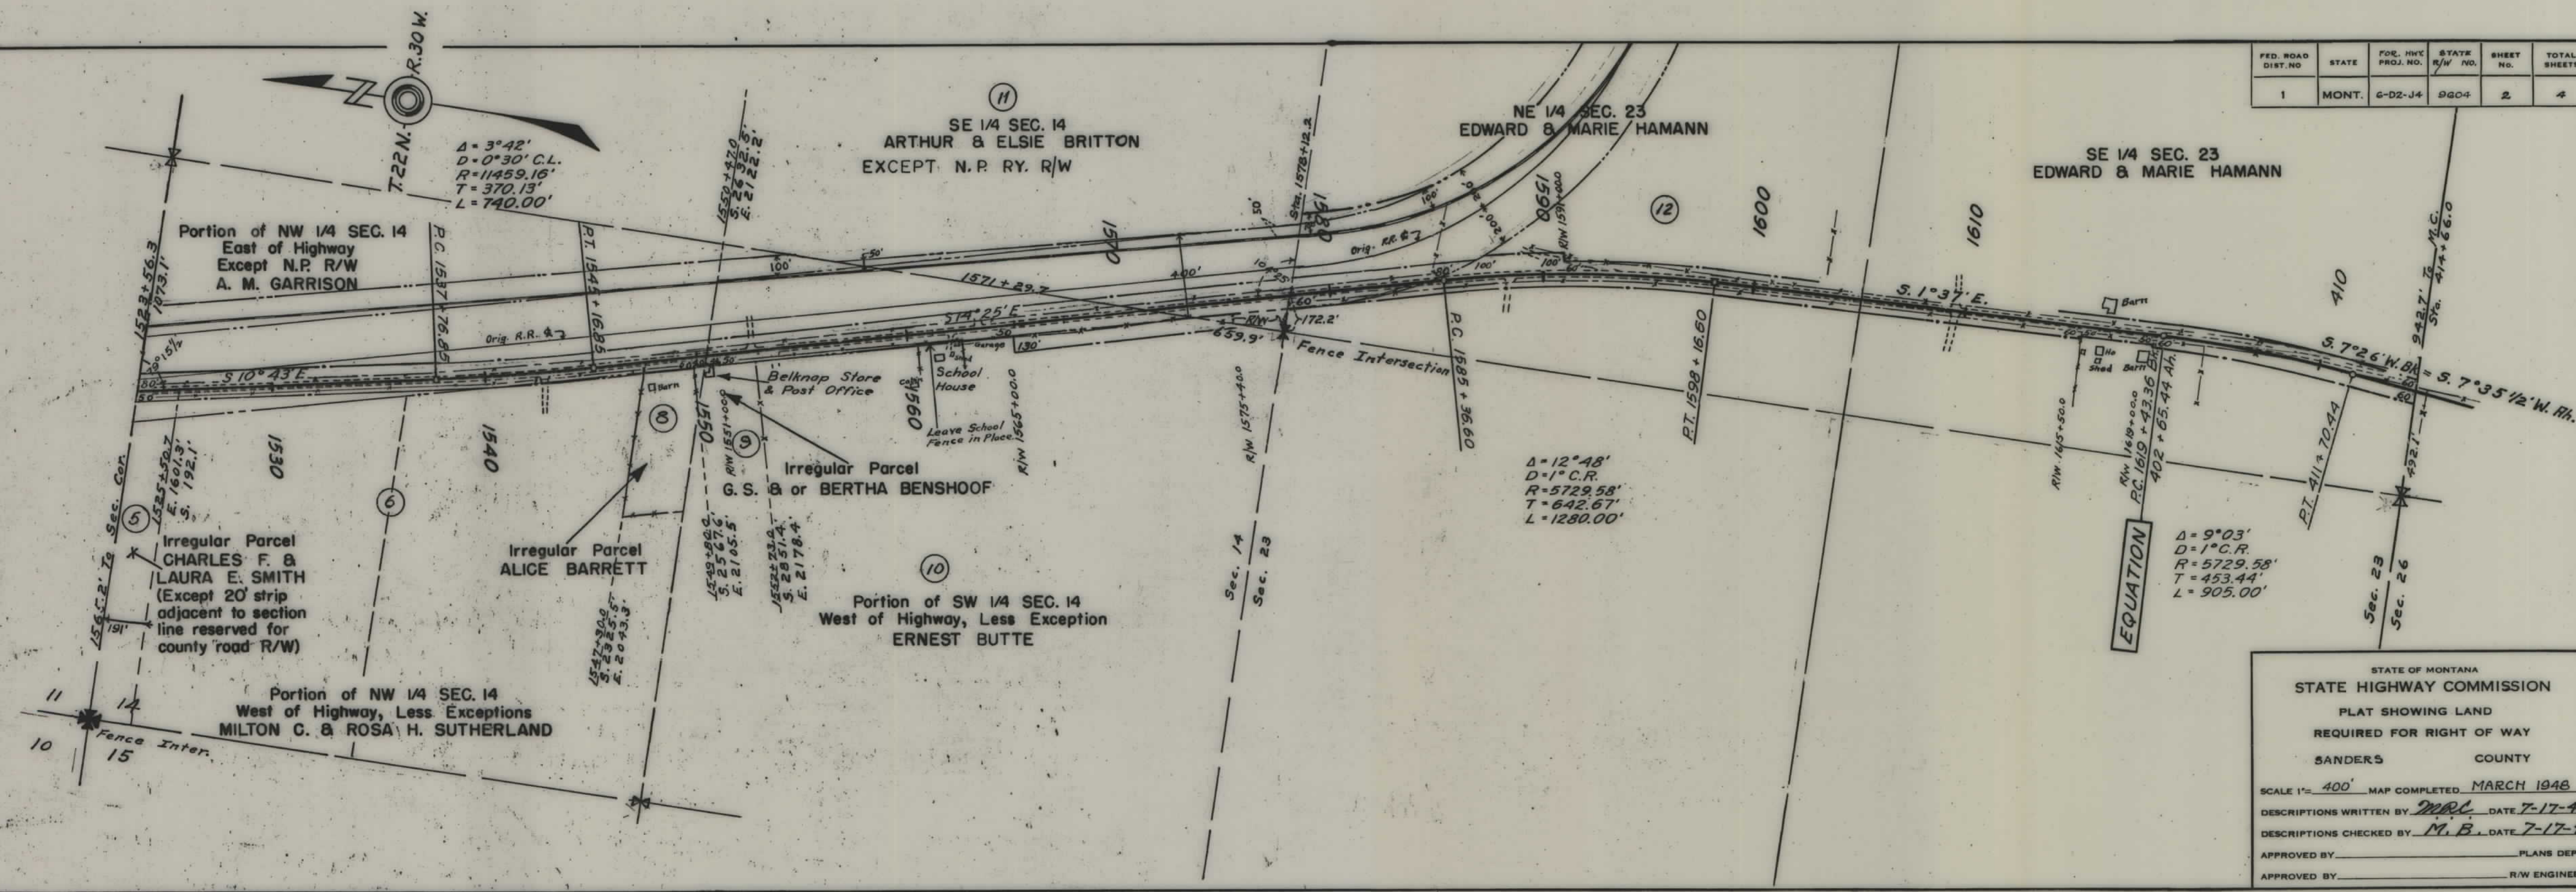

STATE OF MONTANA
 STATE HIGHWAY COMMISSION
 PLAT SHOWING LAND
 REQUIRED FOR RIGHT OF WAY
 SANDERS COUNTY
 SCALE 1"= 400' MAP COMPLETED MARCH 1948
 DESCRIPTIONS WRITTEN BY M.B. DATE 7-17-48
 DESCRIPTIONS CHECKED BY M.B. DATE 7-17-48
 APPROVED BY _____ PLANS DEPT.
 APPROVED BY _____ R/W ENGINEER

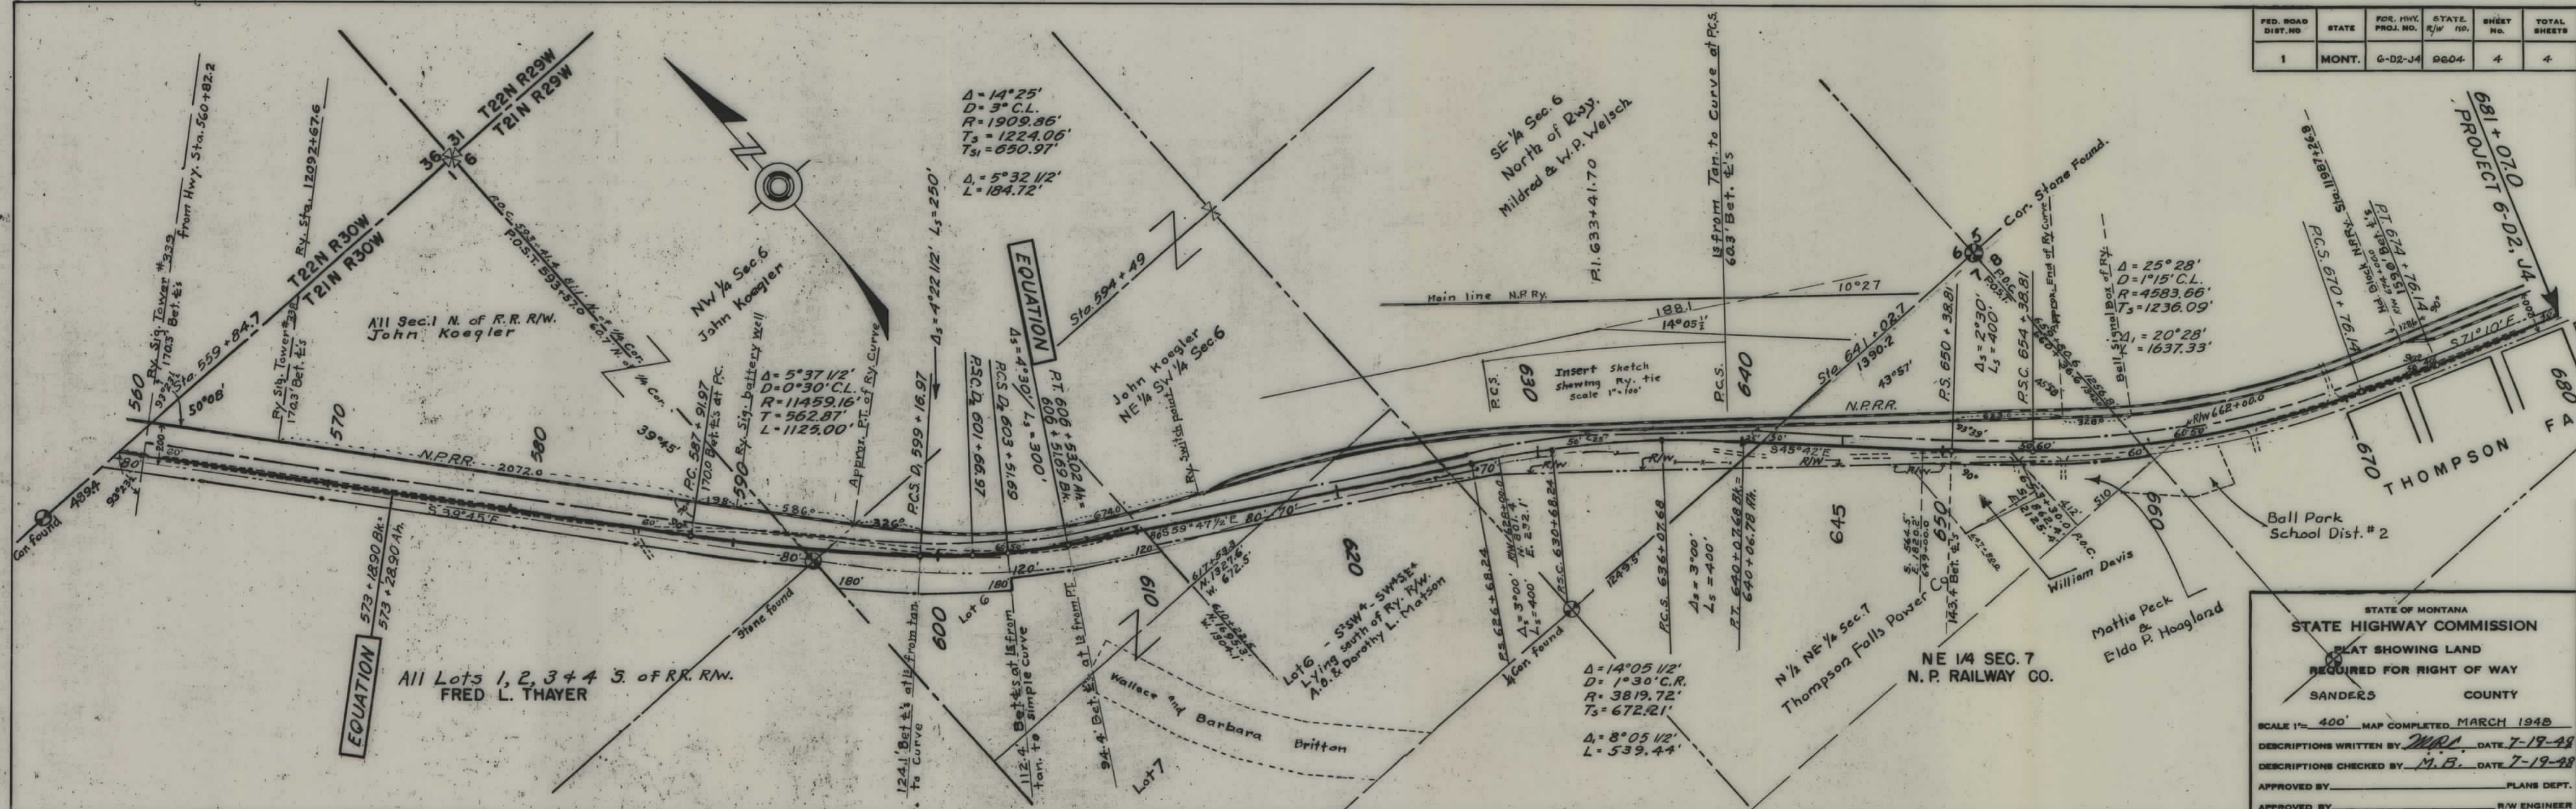

FED. ROAD DIST. NO.	STATE	FOR. HWY. PROJ. NO.	STATE R/W NO.	SHEET NO.	TOTAL SHEETS
1	MONT.	G-02-J4	0604	4	4

STATE OF MONTANA
STATE HIGHWAY COMMISSION
 PLAT SHOWING LAND
 REQUIRED FOR RIGHT OF WAY
 SANDERS COUNTY

SCALE 1"= 400' MAP COMPLETED MARCH 1948
 DESCRIPTIONS WRITTEN BY M.B. DATE 7-19-48
 DESCRIPTIONS CHECKED BY M.B. DATE 7-19-48
 APPROVED BY _____ PLANS DEPT.
 APPROVED BY _____ R/W ENGINEER