




PLANS
NOT
TO
SCALE

PROJECT NO. - DESIGNATION	SHEET NO.	TOTAL SHEETS
6-J1,J2 & J3 6-D4,I3,J6,N1	3	5
CLARK FORK HIGHWAY		

Note:
R/W in all odd numbered Sections is 200' Lt. and 200' Rt.
Temporary Permit was granted land owners by Montana
State R/W Dept. to fence R/W as indicated.

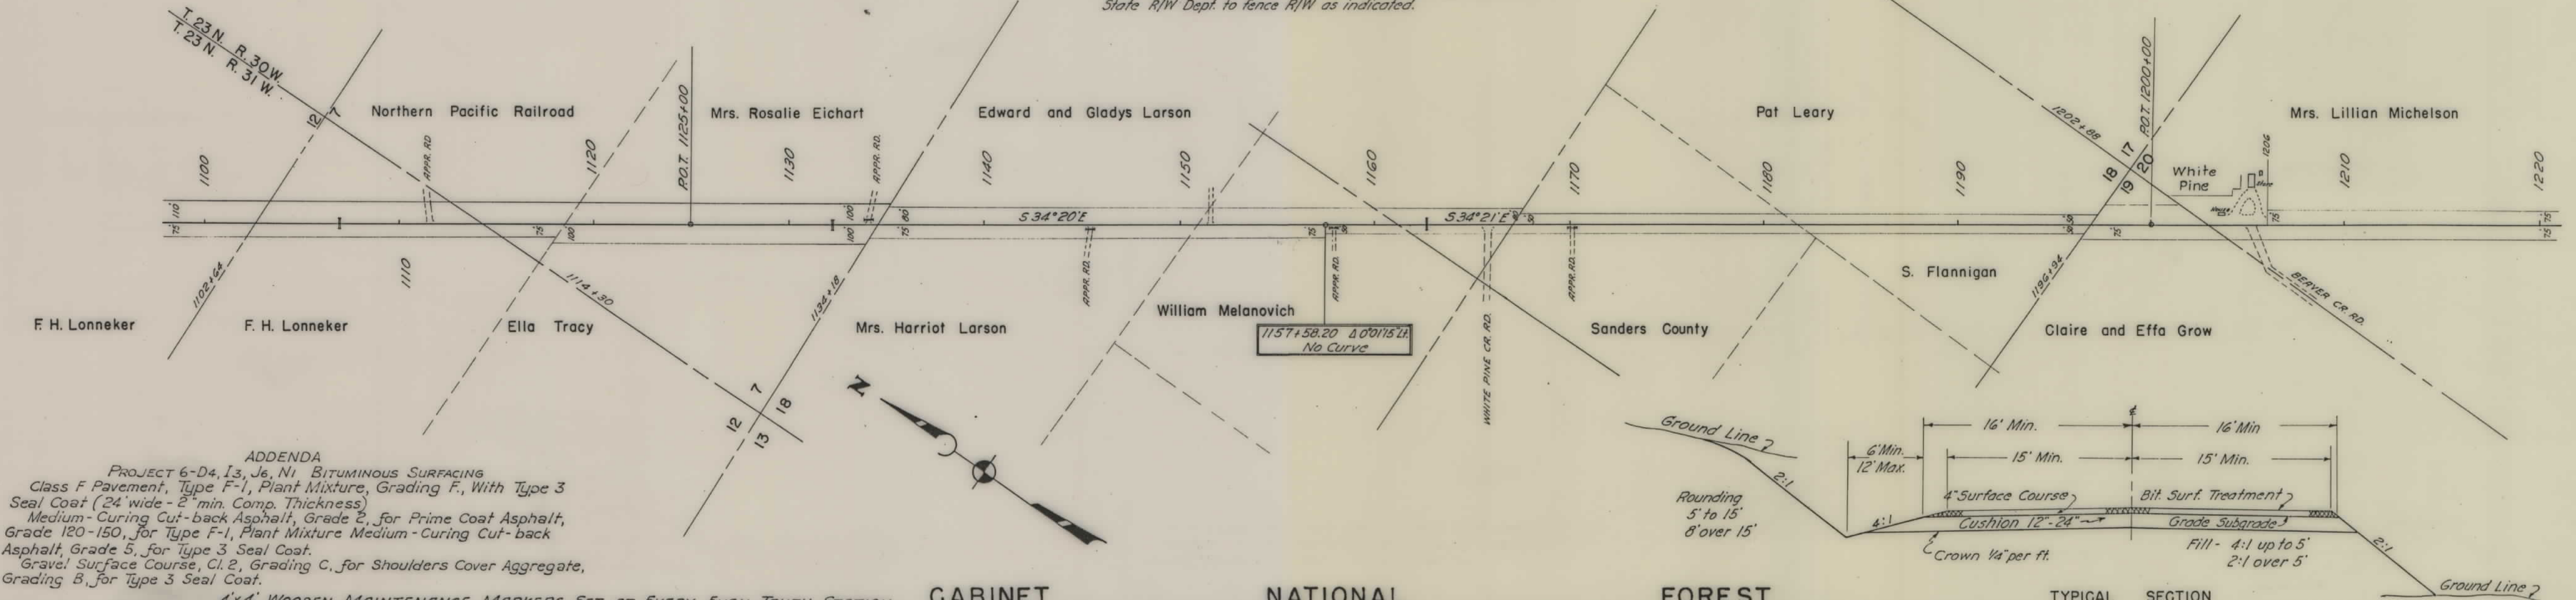


ADDENDA
PROJECT 6-D4,I3,J6,N1 BITUMINOUS SURFACING
Class F Pavement, Type F-1, Plant Mixture, Grading F, With Type 3
Seal Coat (24' wide - 2" min. Comp. Thickness)
Medium-Curing Cut-back Asphalt, Grade 2, for Prime Coat Asphalt,
Grade 120-150, for Type F-1, Plant Mixture Medium-Curing Cut-back
Asphalt, Grade 5, for Type 3 Seal Coat.
Gravel Surface Course, Cl. 2, Grading C, for Shoulders Cover Aggregate,
Grading B, for Type 3 Seal Coat.

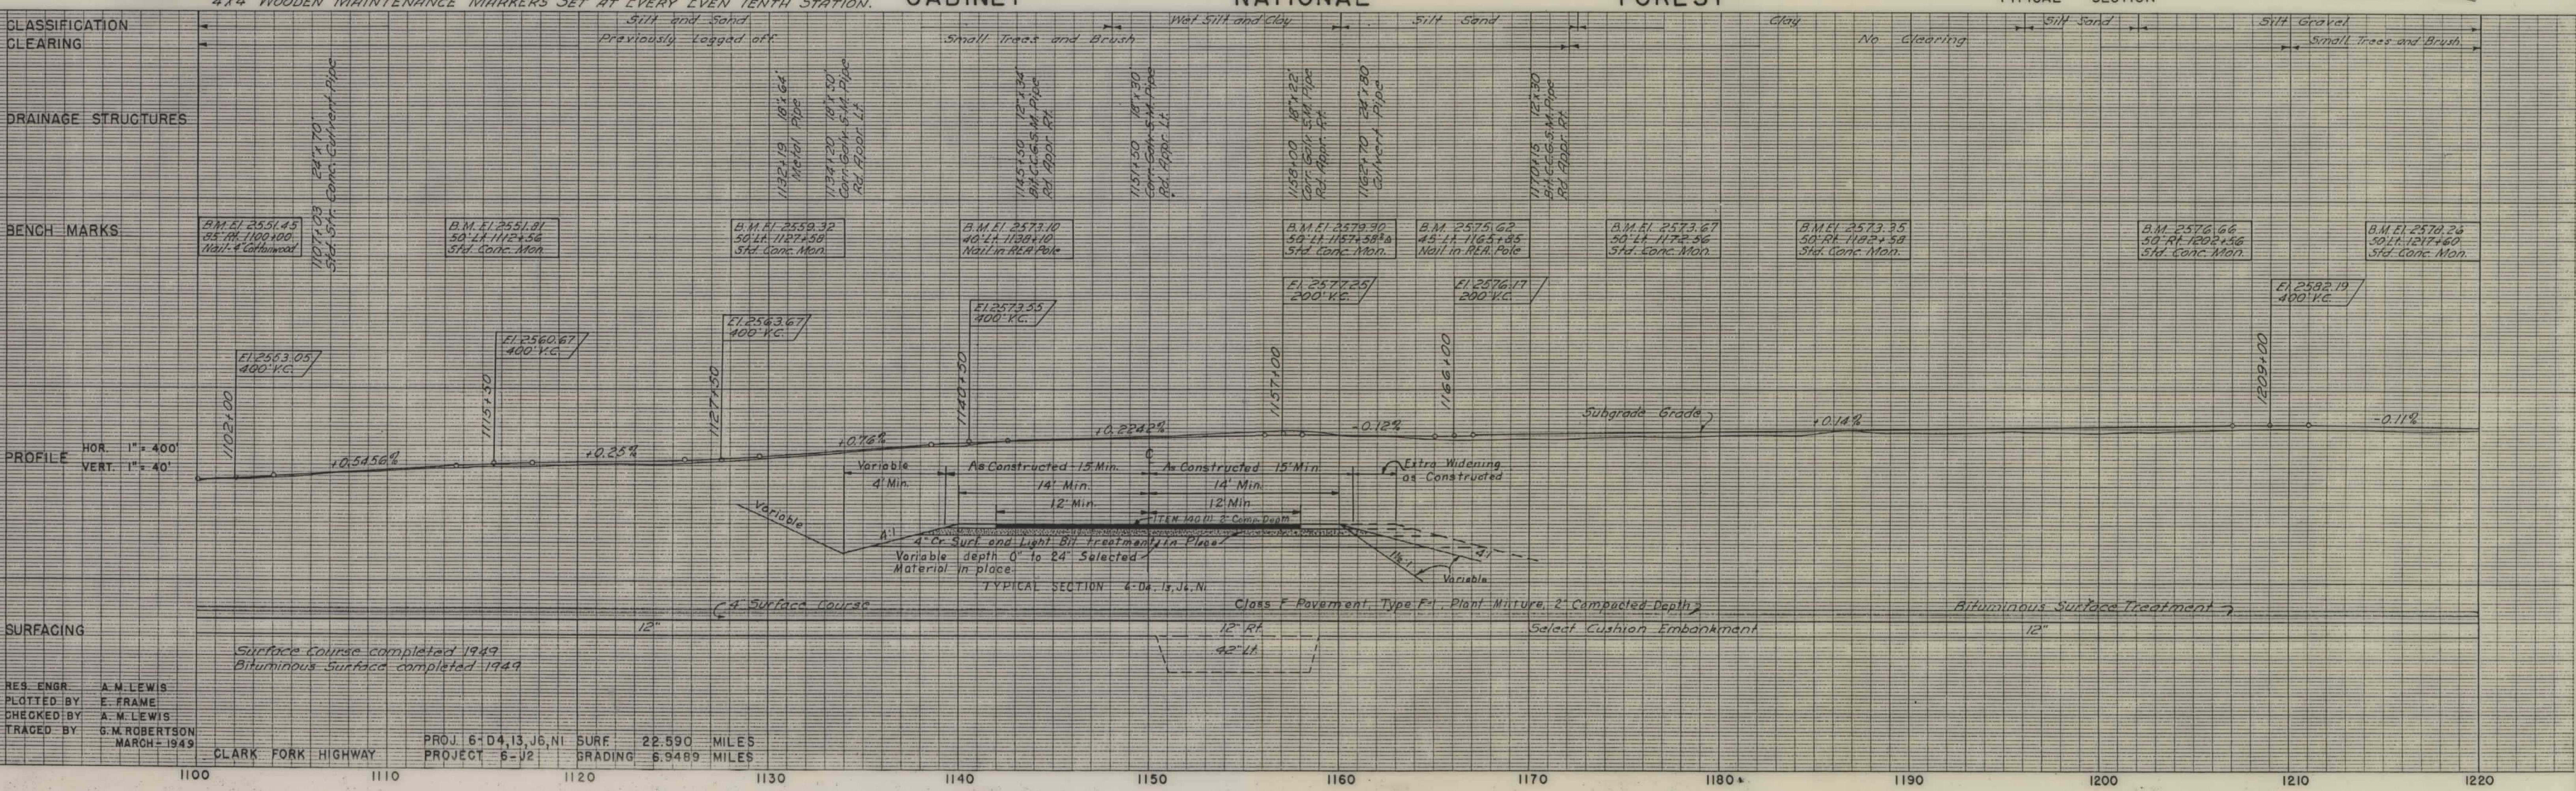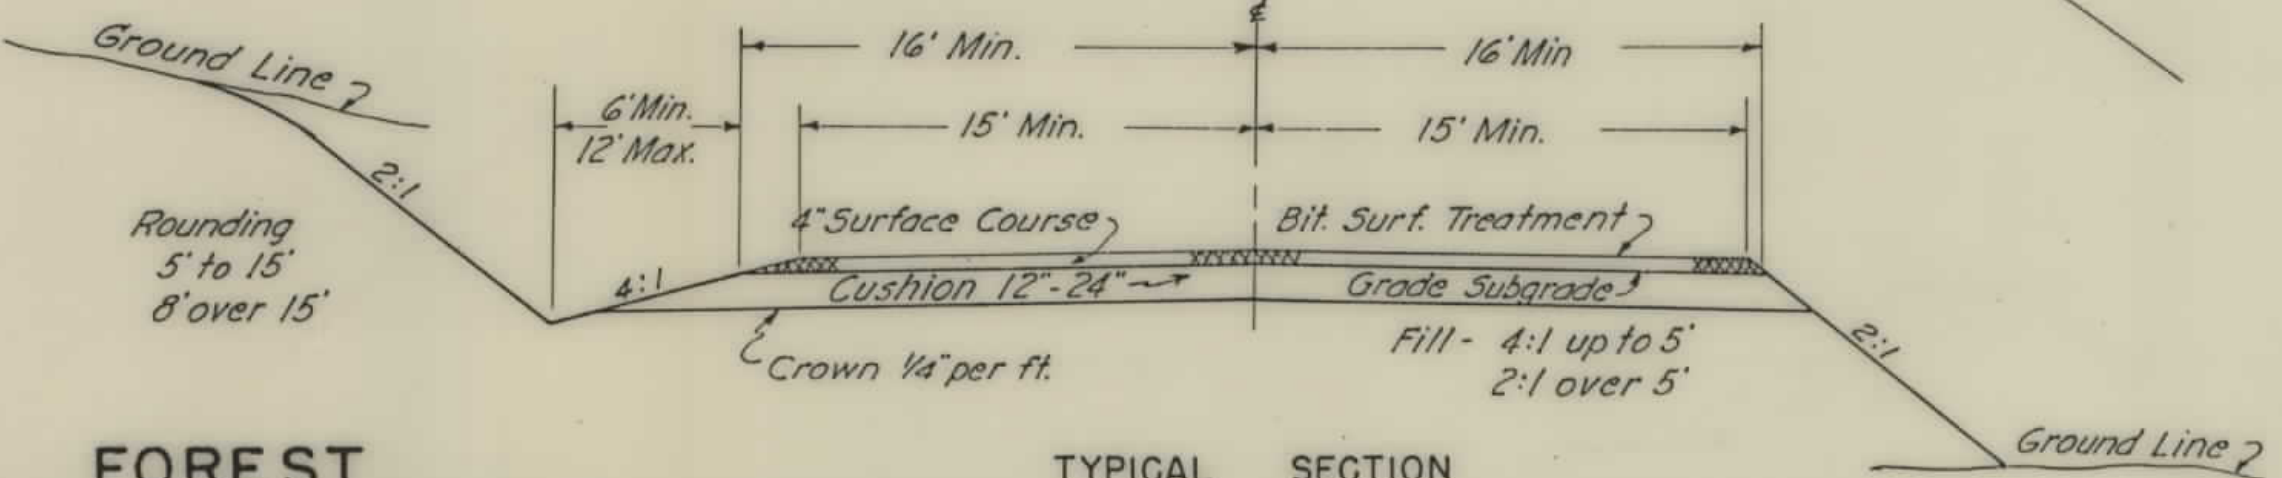

RES. ENGR. A. M. LEWIS
PLOTTED BY E. FRAME
CHECKED BY A. M. LEWIS
TRACED BY G. M. ROBERTSON
MARCH - 1949



CLARK FORK HIGHWAY
PROJECT 6-D4,I3,J6,N1
SURF. 22,590 MILES
GRADING 6,9489 MILES

PROJECT NO. - DESIGNATION	SHEET NO.	TOTAL SHEETS
6-J1, J2 & J3 6-D4, I3, J6, N1	4	5
CLARK FORK HIGHWAY		

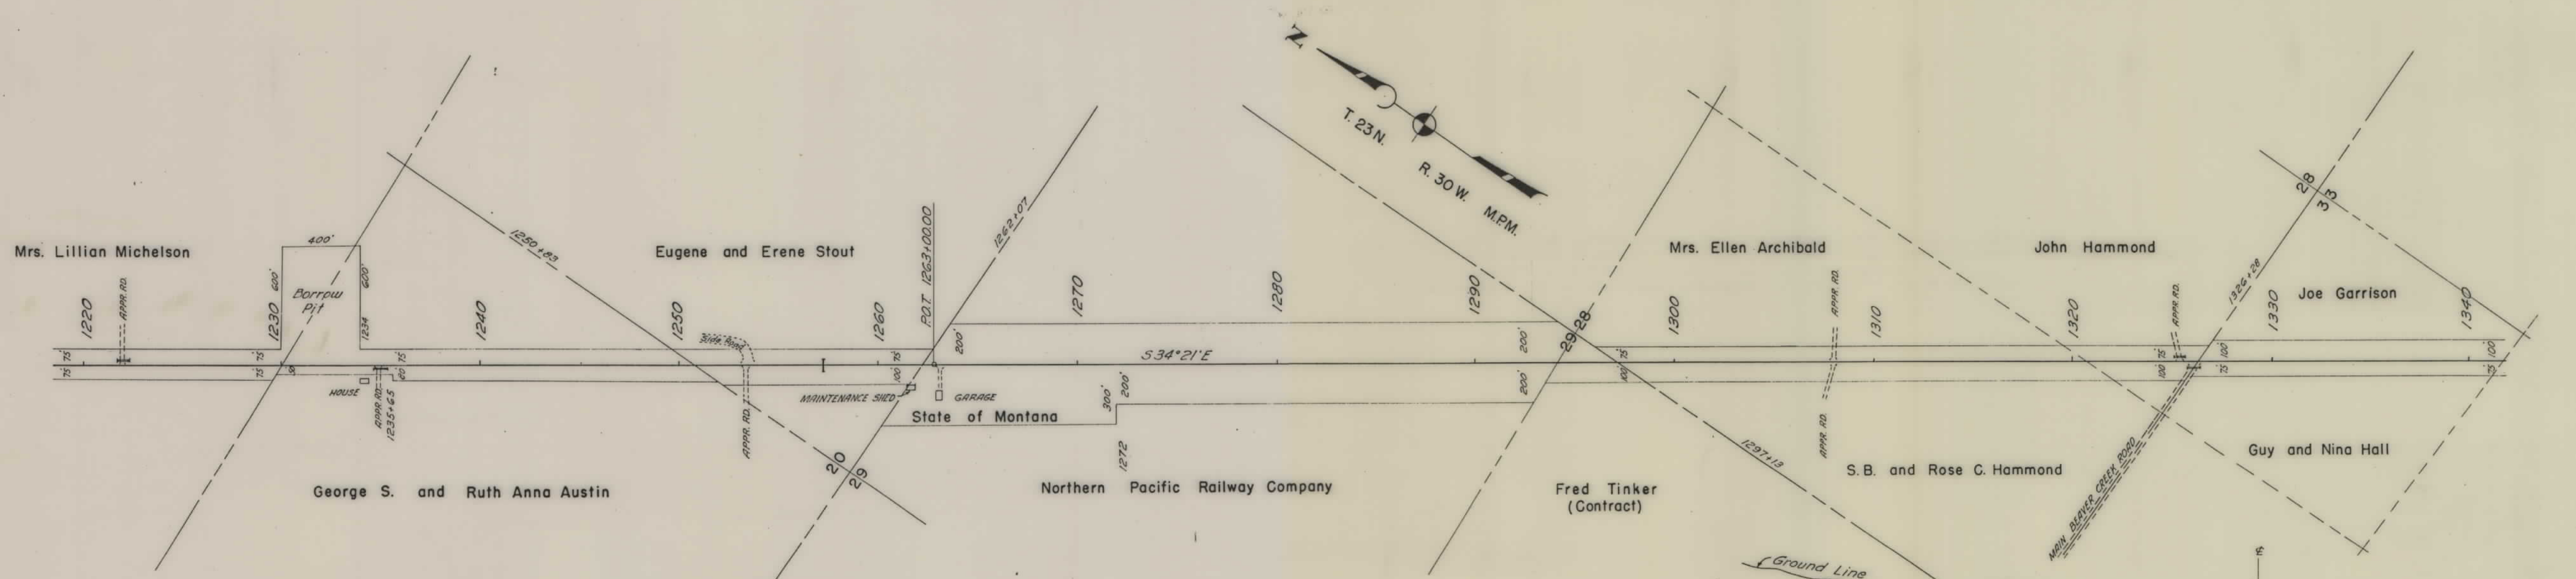

ADDENDA
PROJECT 6-D4, I3, J6, N1 BITUMINOUS SURFACING
Class F Pavement, Type F-1, Plant Mixture, Grading F, With
Type 3 Seal Coat, (24" wide - 2" min. Comp. Thickness)
Medium-Curing Cut-back Asphalt, Grade 2, for Prime Coat Asphalt,
Grade 120-150, for Type F-1, Plant Mixture Medium-Curing Cut-back
Asphalt, Grade 5, for Type 3 Seal Coat.
Gravel Surface Course, Cl. 2, Grading C, for Shoulders Cover Aggregate,
Grading B, for Type 3 Seal Coat.
4"x4" WOODEN MAINTENANCE MARKERS SET AT EVERY EVEN TENTH STATION

Note:
R/W in all odd numbered Sections is 200' Lt. and 200' Rt.
Temporary Permit was granted land owners by Montana
State R/W Dept. to fence R/W as indicated.

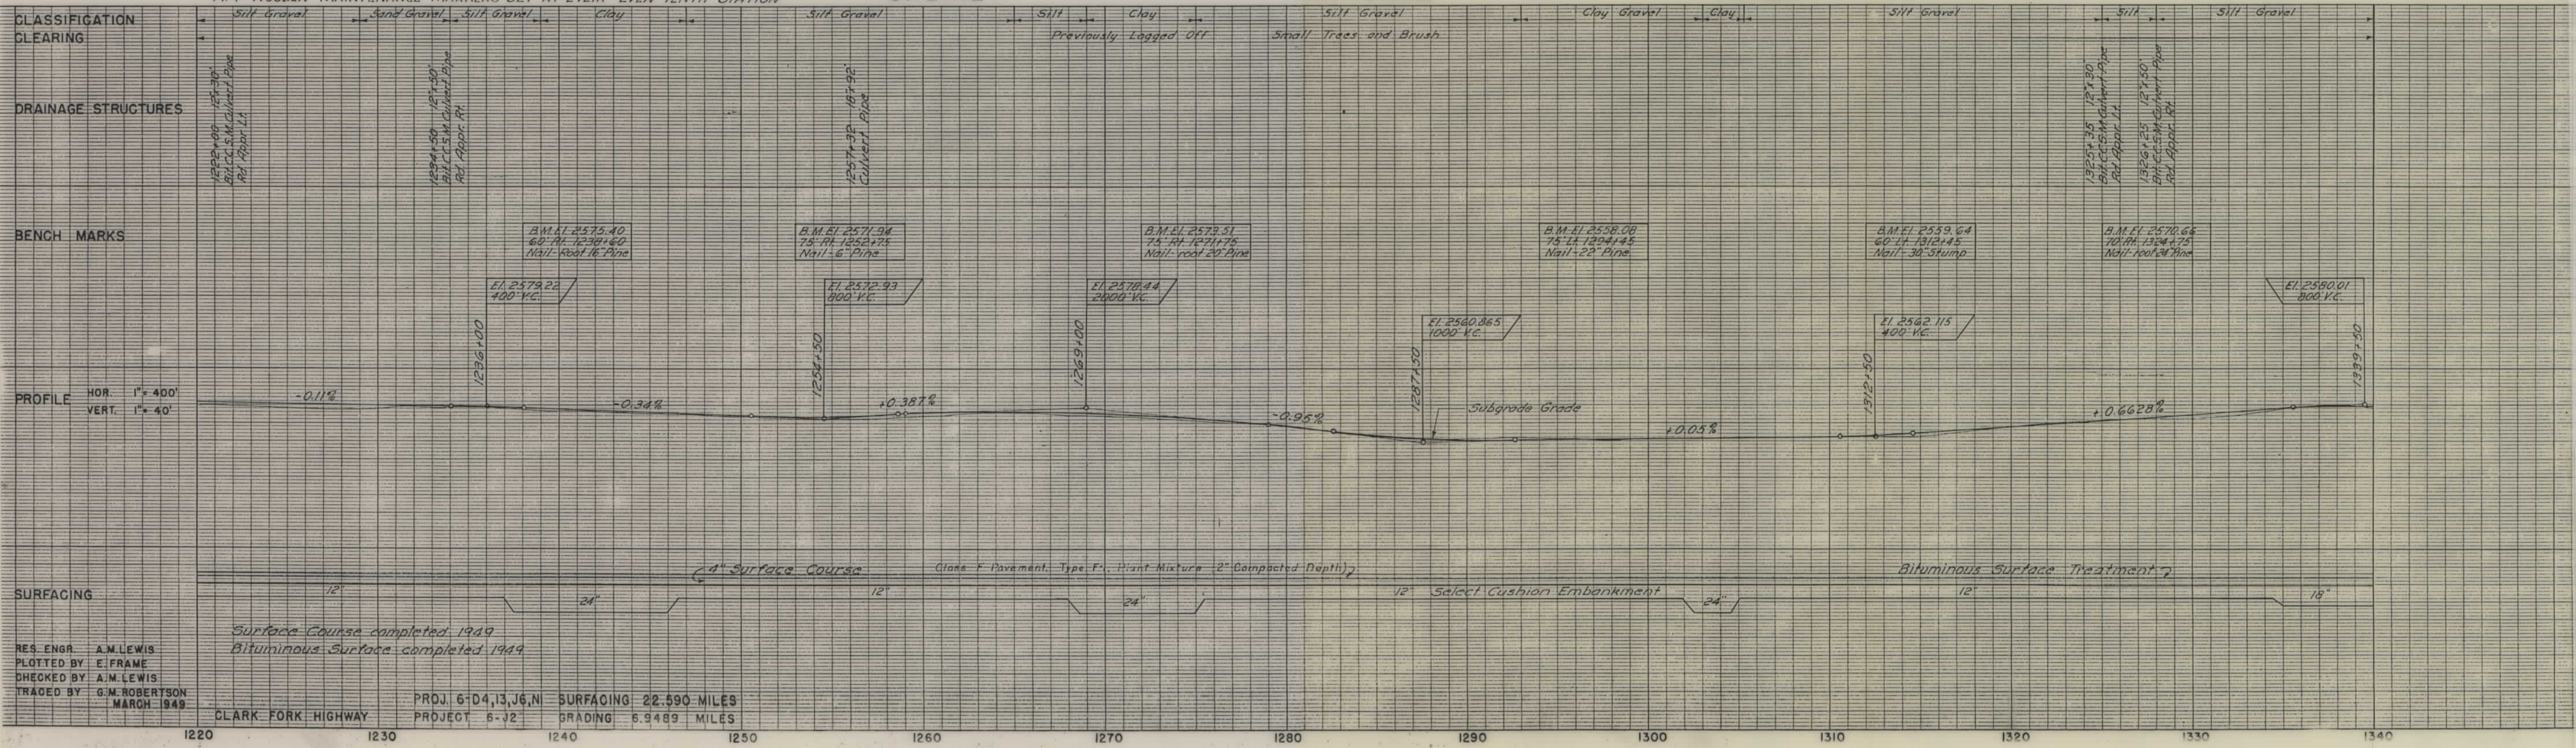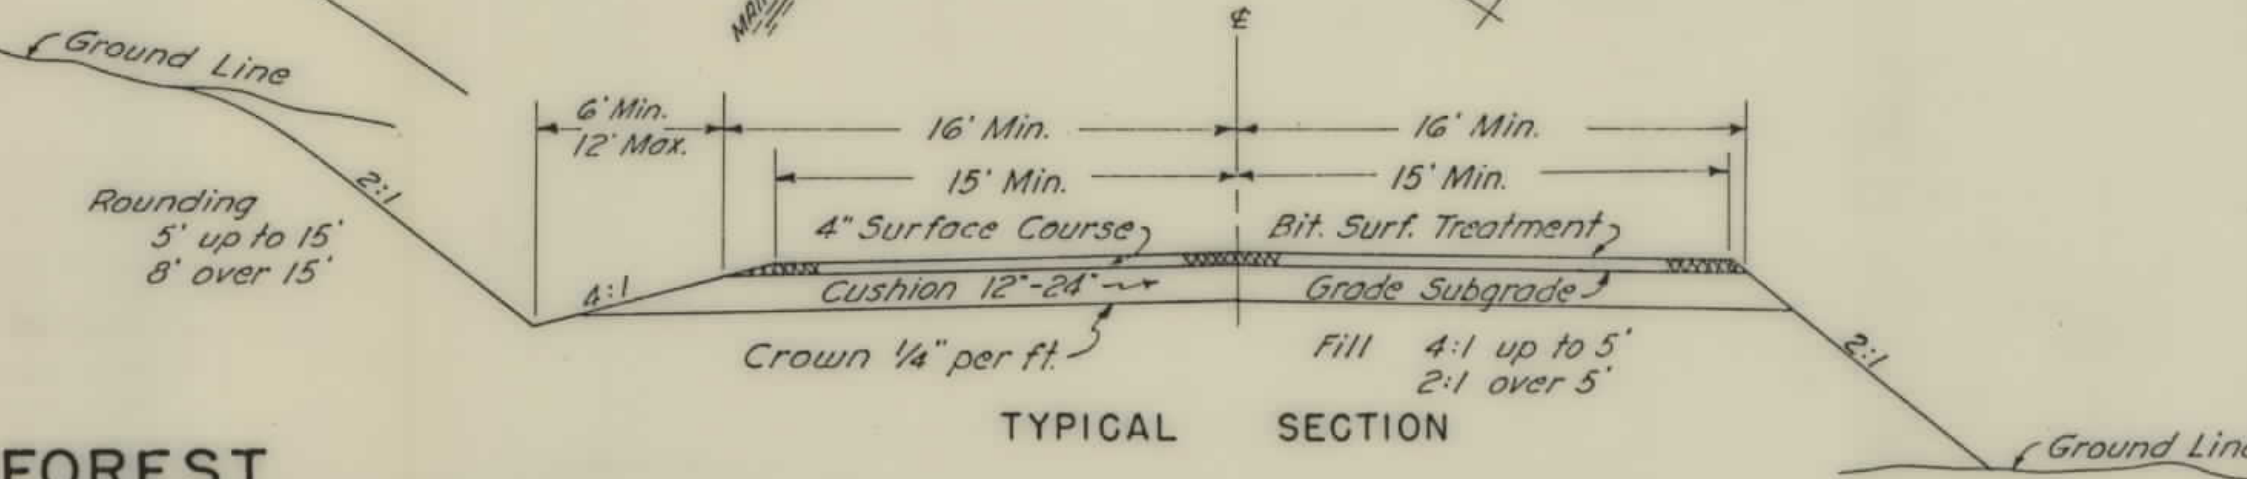

RES. ENGR. A.M. LEWIS
PLOTTER E. FRAME
CHECKED BY A.M. LEWIS
TRADED BY G.M. ROBERTSON
MARCH 1949

PROJ. 6-D4, I3, J6, N1 SURFACING 22.590 MILES
PROJECT 6-J2 GRADING 6.9489 MILES

CLARK FORK HIGHWAY

FHP 6-J1, J2, & J3 6-D4, I3, J6, N1 SHIT 4 OF 5

