




PLANS  
NOT  
TO  
SCALE

T. 15N. R. 24 W.


YELLOWSTONE TRAIL  
CL. & GR. & RECON. GR.  
MONTANA  
SHEET 1  
TOTAL 5  
14' SHEETS



BEGIN. OF PROJ. E-8-A2, M  
STA. 0+00  
= STA. 34+69.56  
END OF F.A.P. 233


Equation in bearings  
S. 48° 43' E. F.A.P. 233  
= S. 48° 41' E. E-8-A2, M

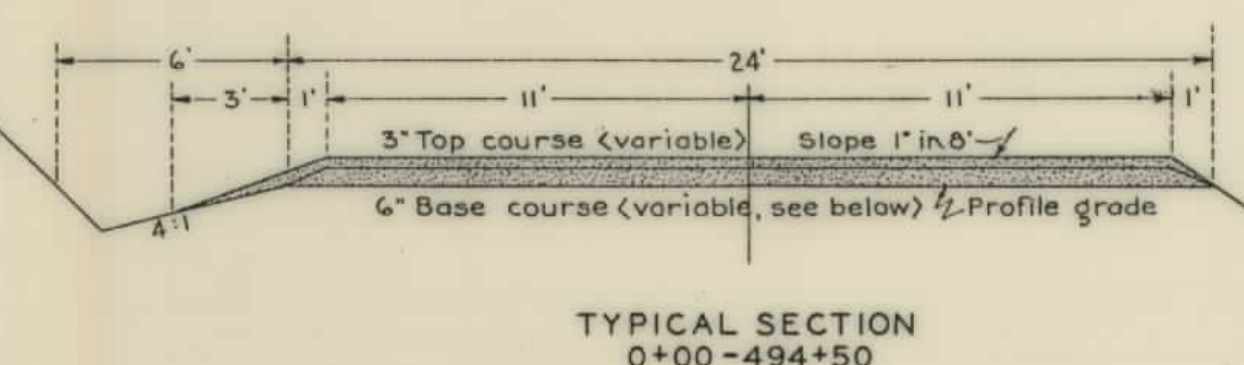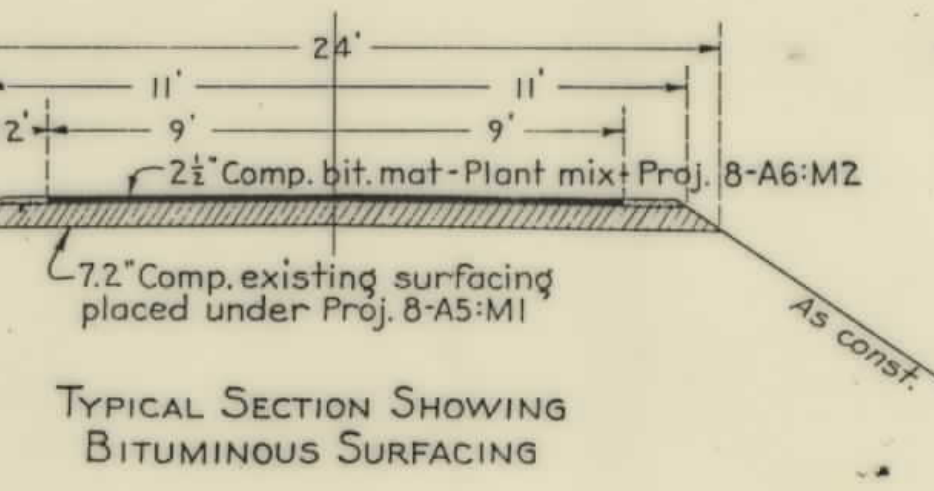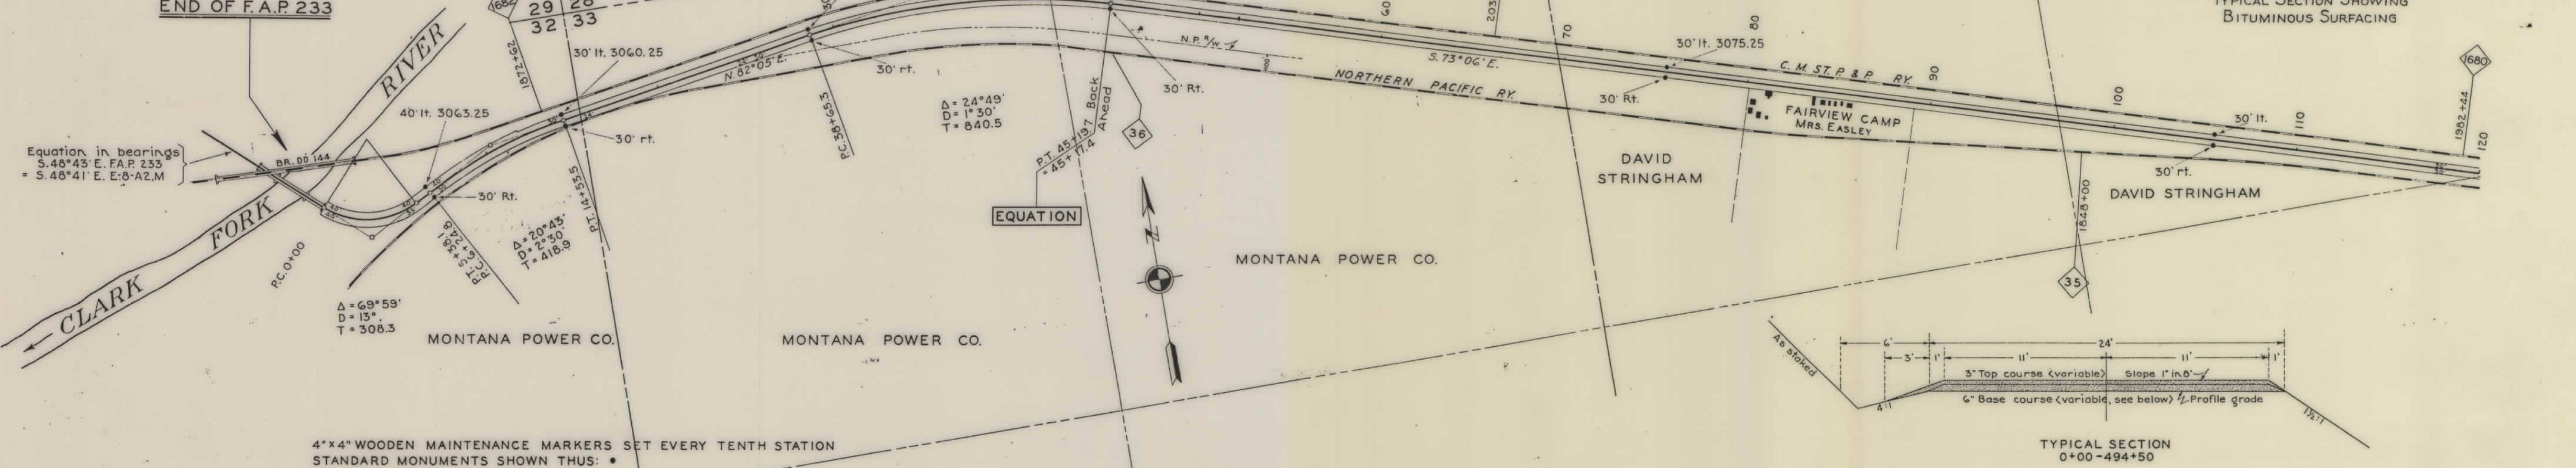


4"x4" WOODEN MAINTENANCE MARKERS SET EVERY TENTH STATION  
STANDARD MONUMENTS SHOWN THUS: •


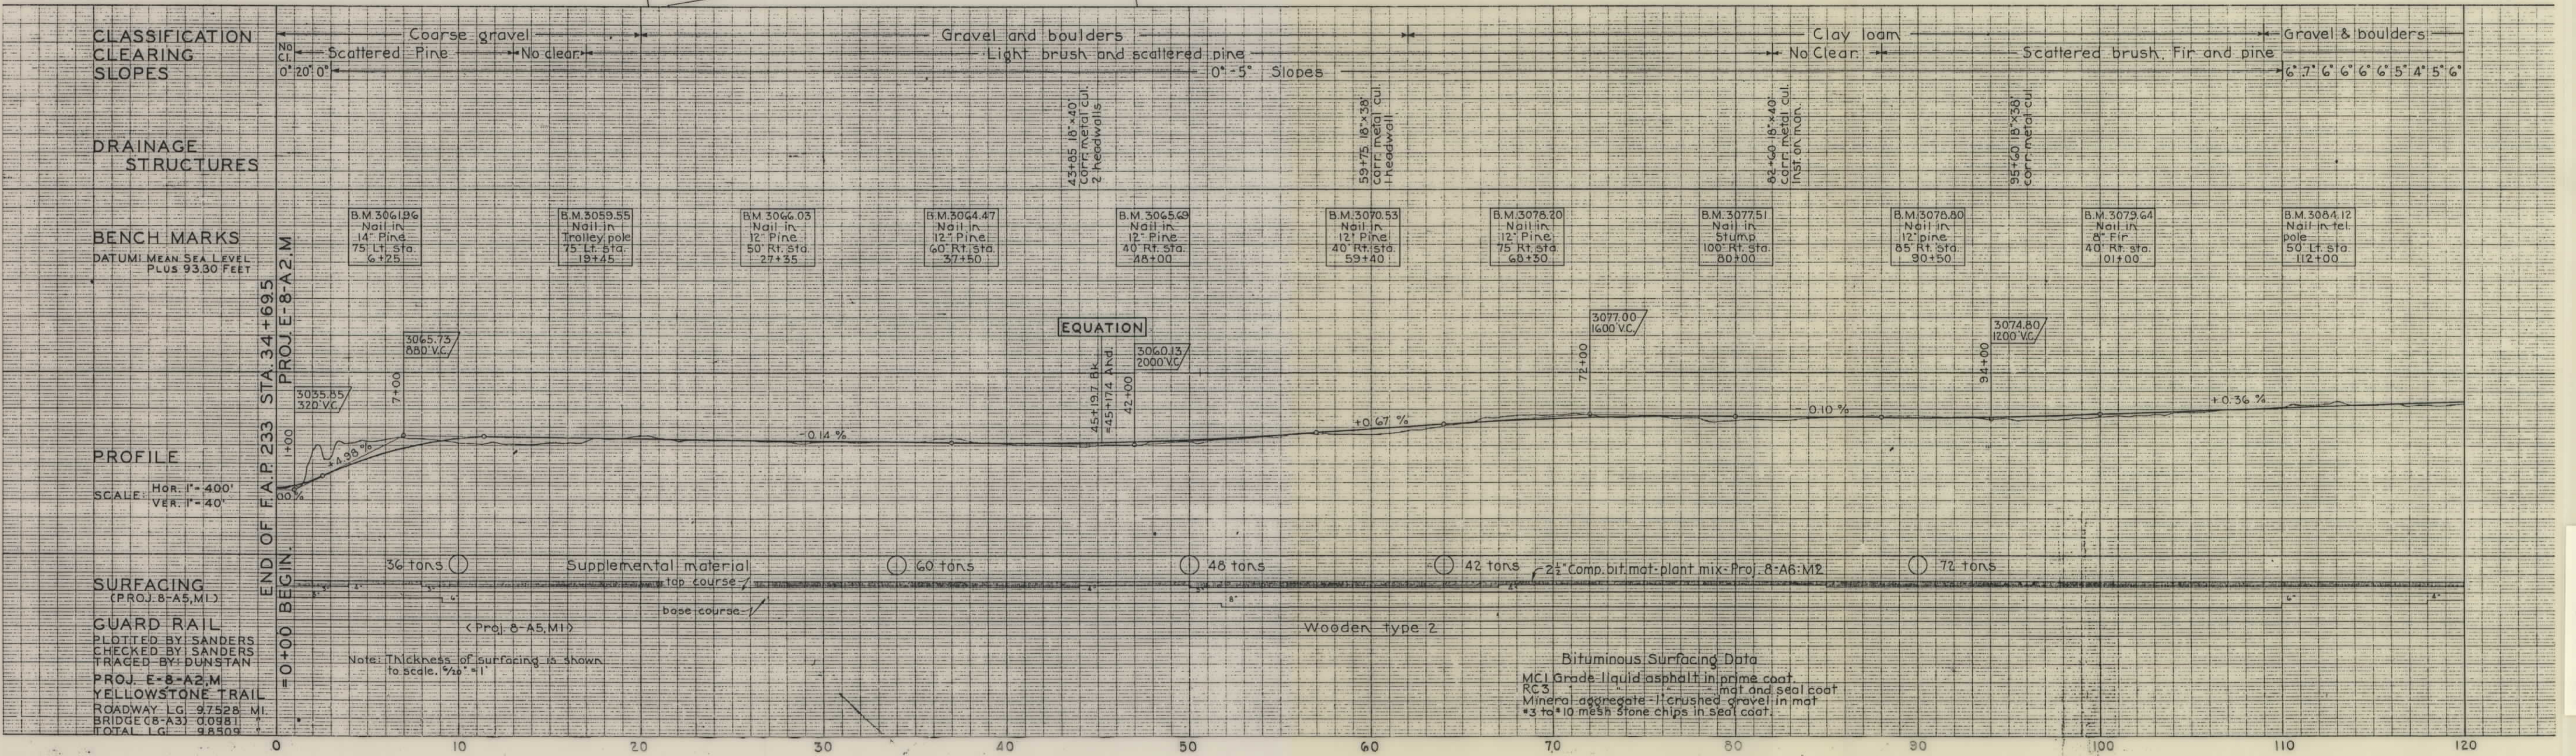


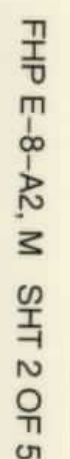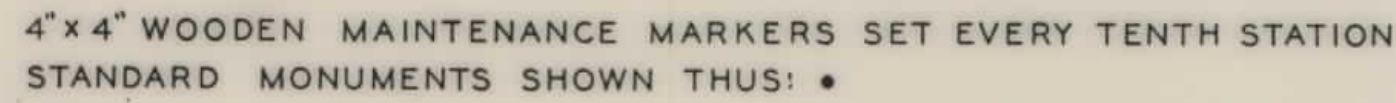

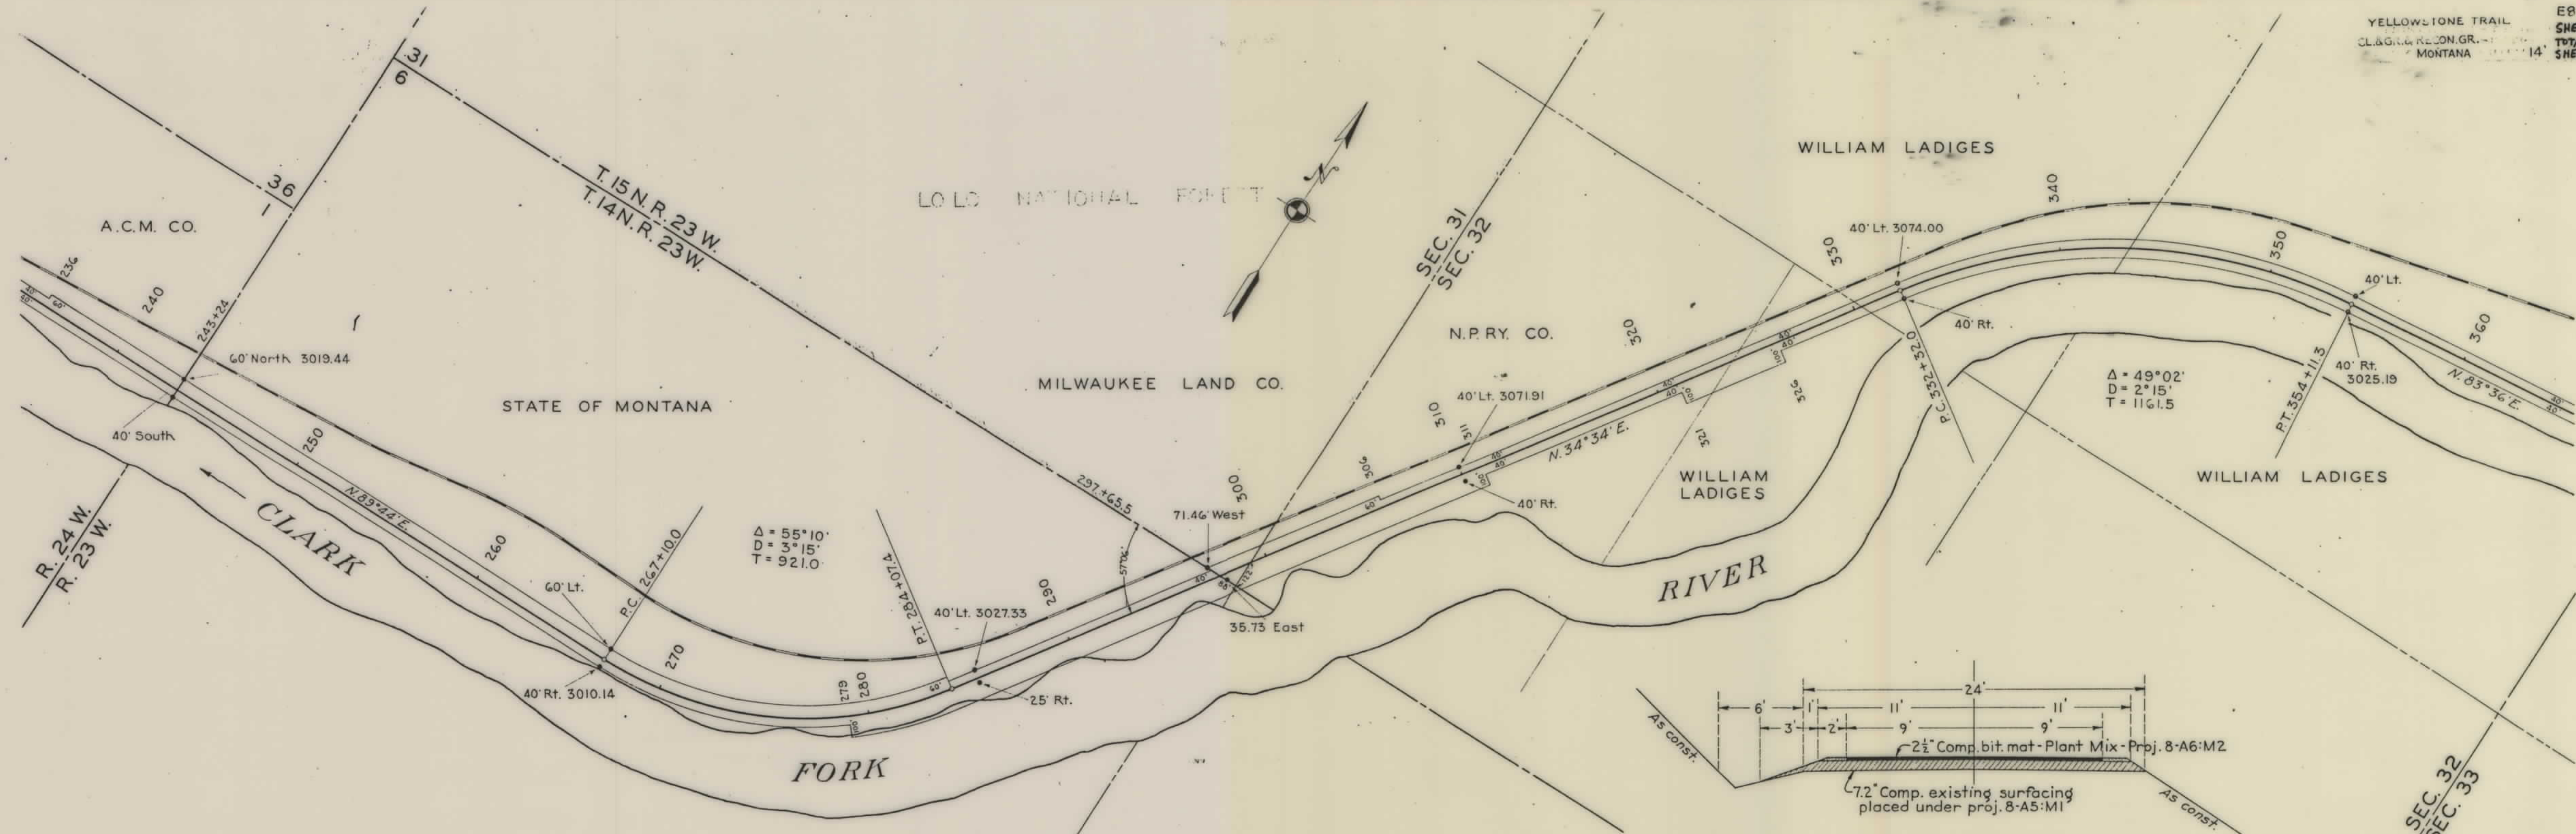

4"x4" WOODEN MAINTENANCE MARKERS SET AT EVERY TENTH STATION  
STANDARD MONUMENTS SHOWN THUS: \*

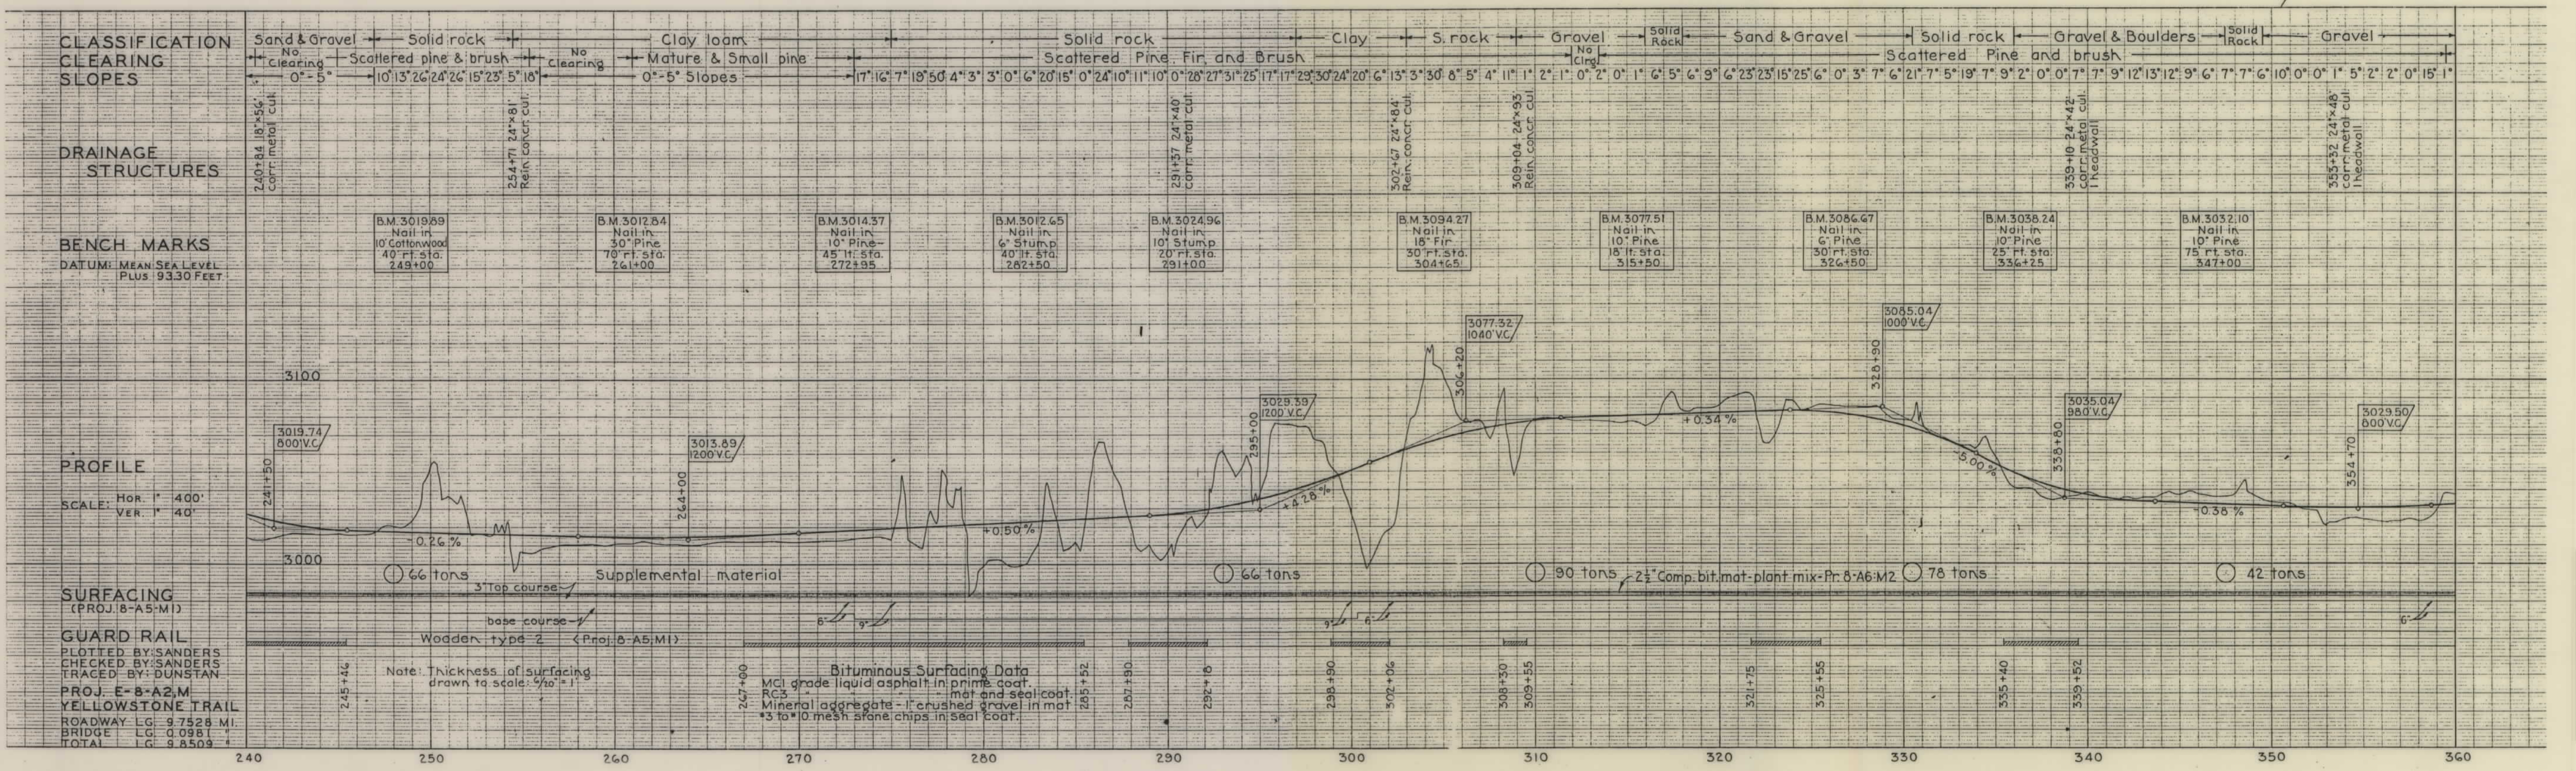

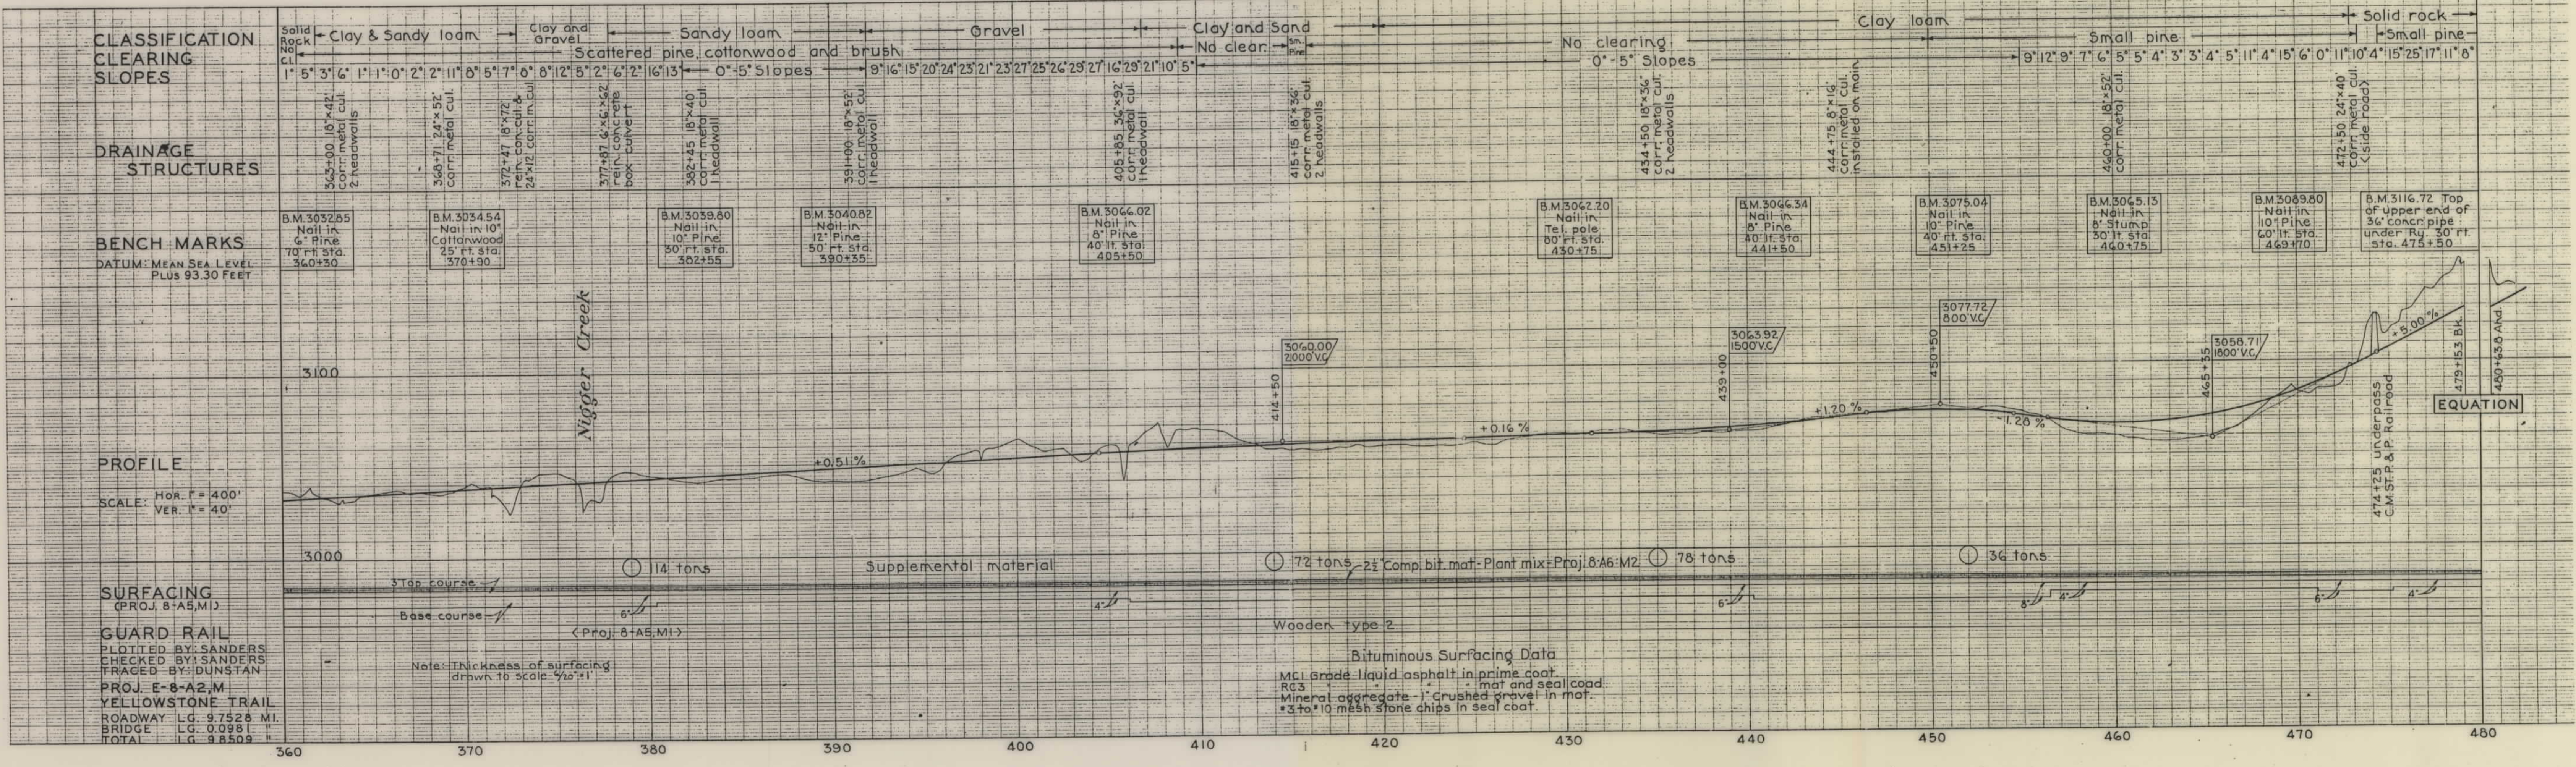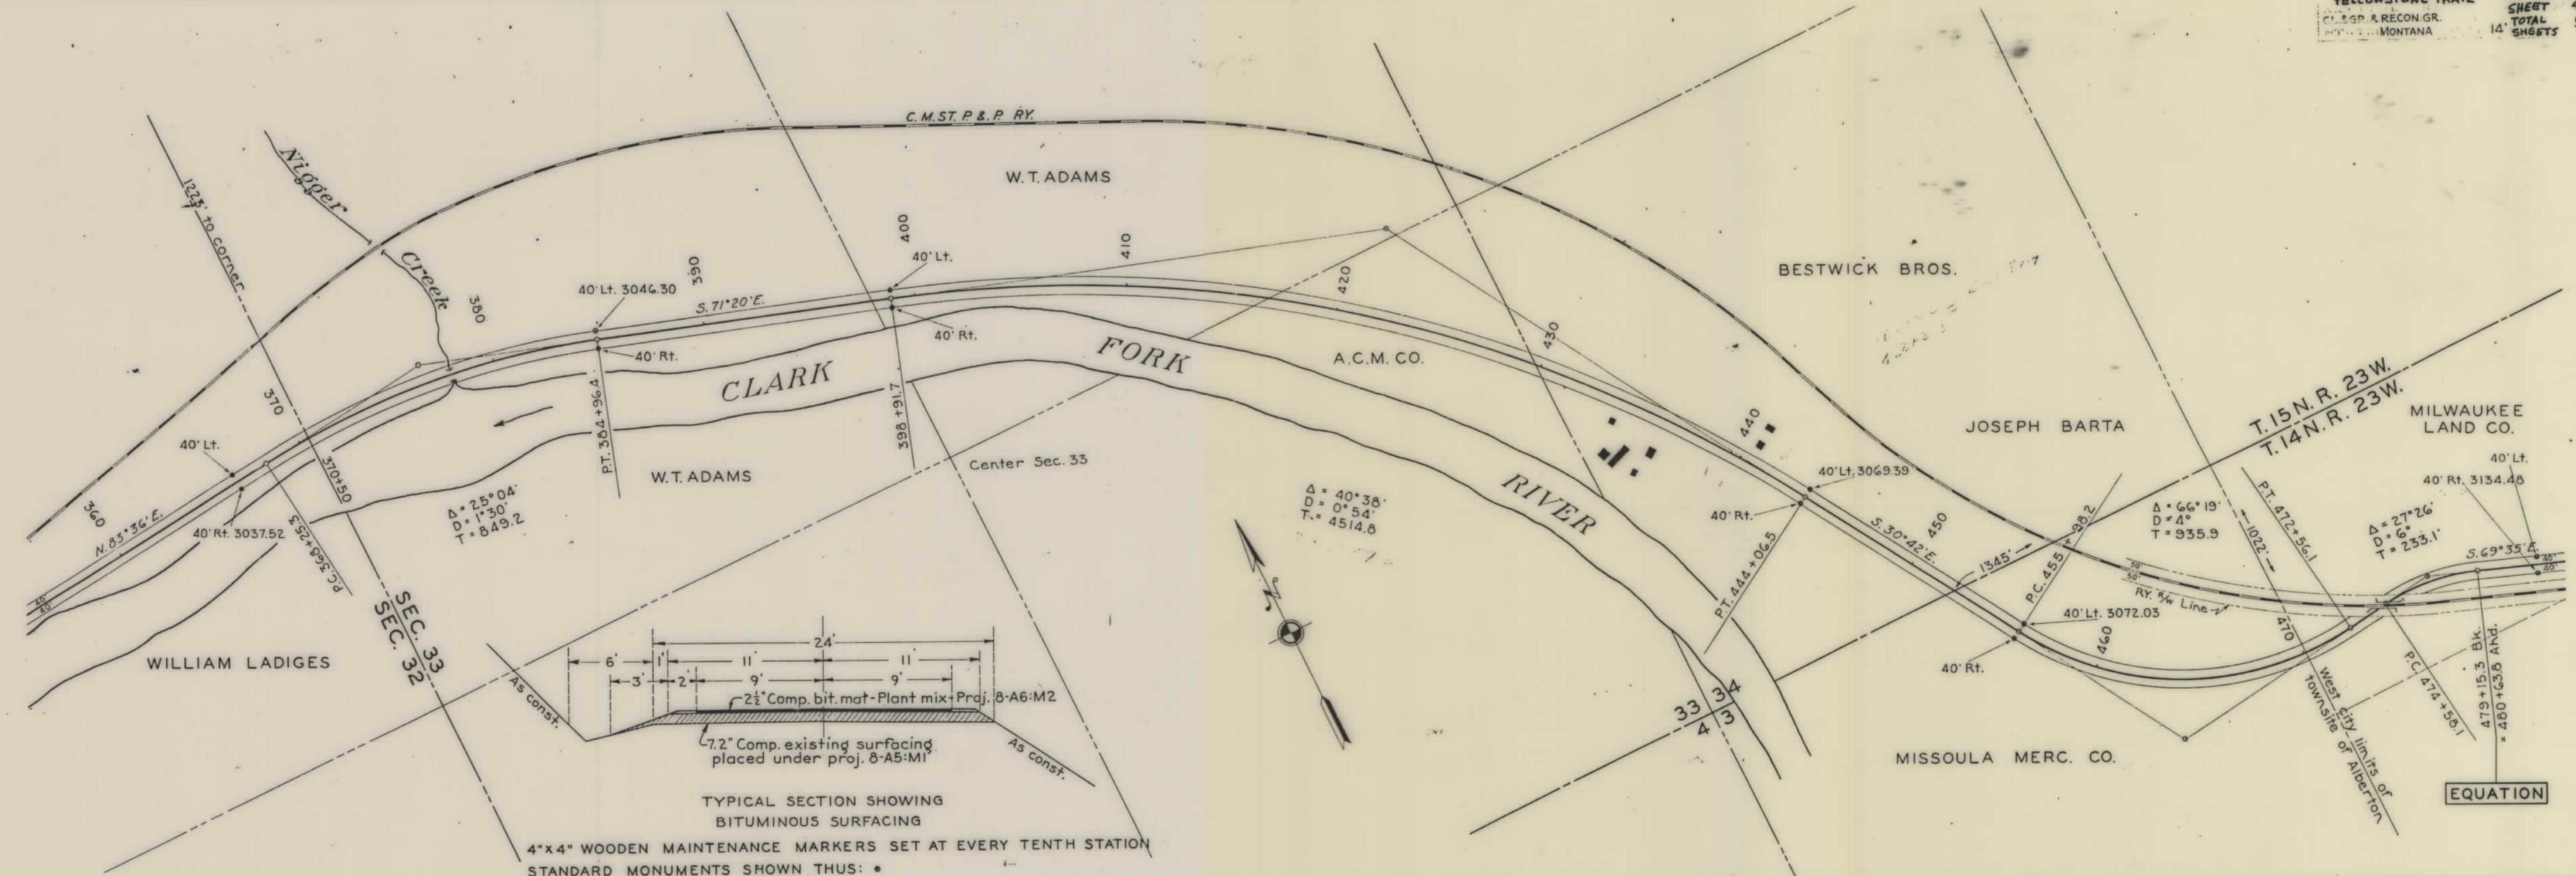


1-14  
472  
42

T.15N.R.23W.  
T.14N.R.23W.

END OF PROJ. E-8-A2,M  
STA. 523+07.3  
= STA. 274+82.0  
BEGINNING OF PROJ. 8-F

MILWAUKEE LAND CO.



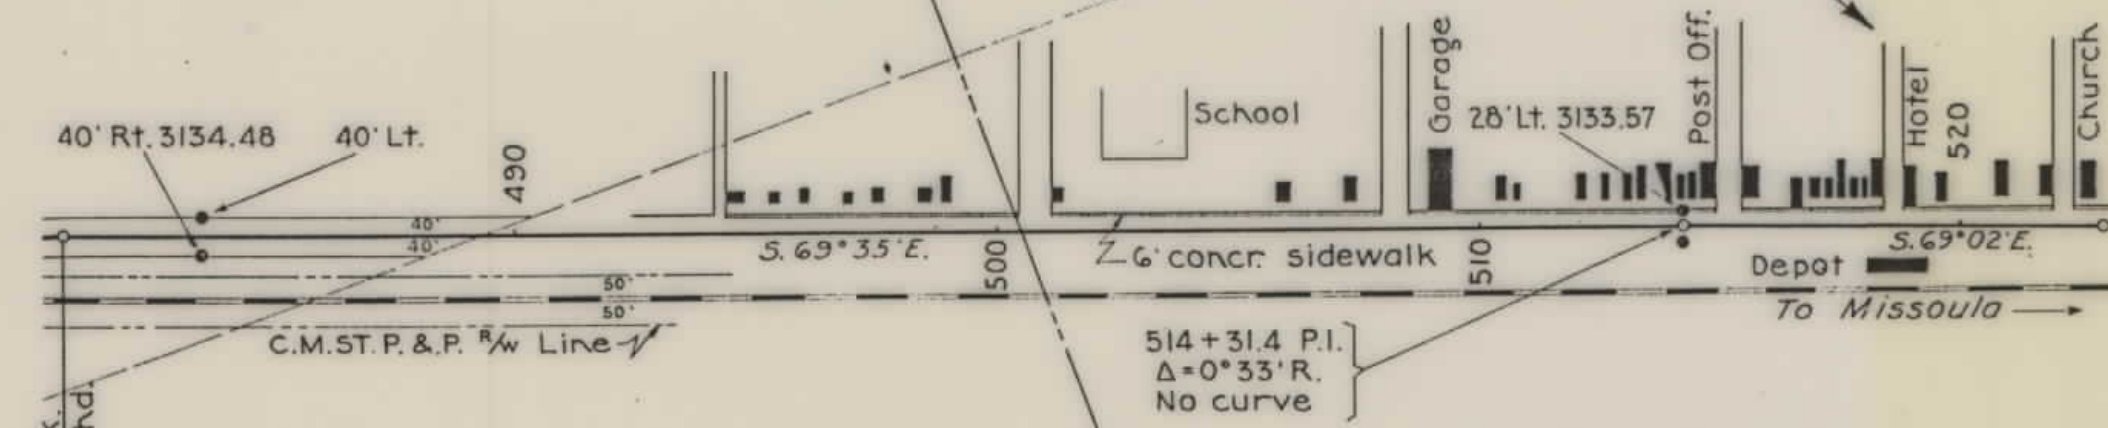


EQUATION IN ELEVATIONS  
B.M. Nail in G-pine 100' rt.  
(north) of sta. 255+00.0-F  
El. 3112.59 project 8-F  
• 3176.42 - Proj. E-8-A2,M  
• 3083.26 - sea level datum

EQUATION

ALBERTON

4"x4" WOODEN MAINTENANCE MARKERS SET AT EVERY TENTH STATION  
STANDARD MONUMENTS SHOWN THUS: •

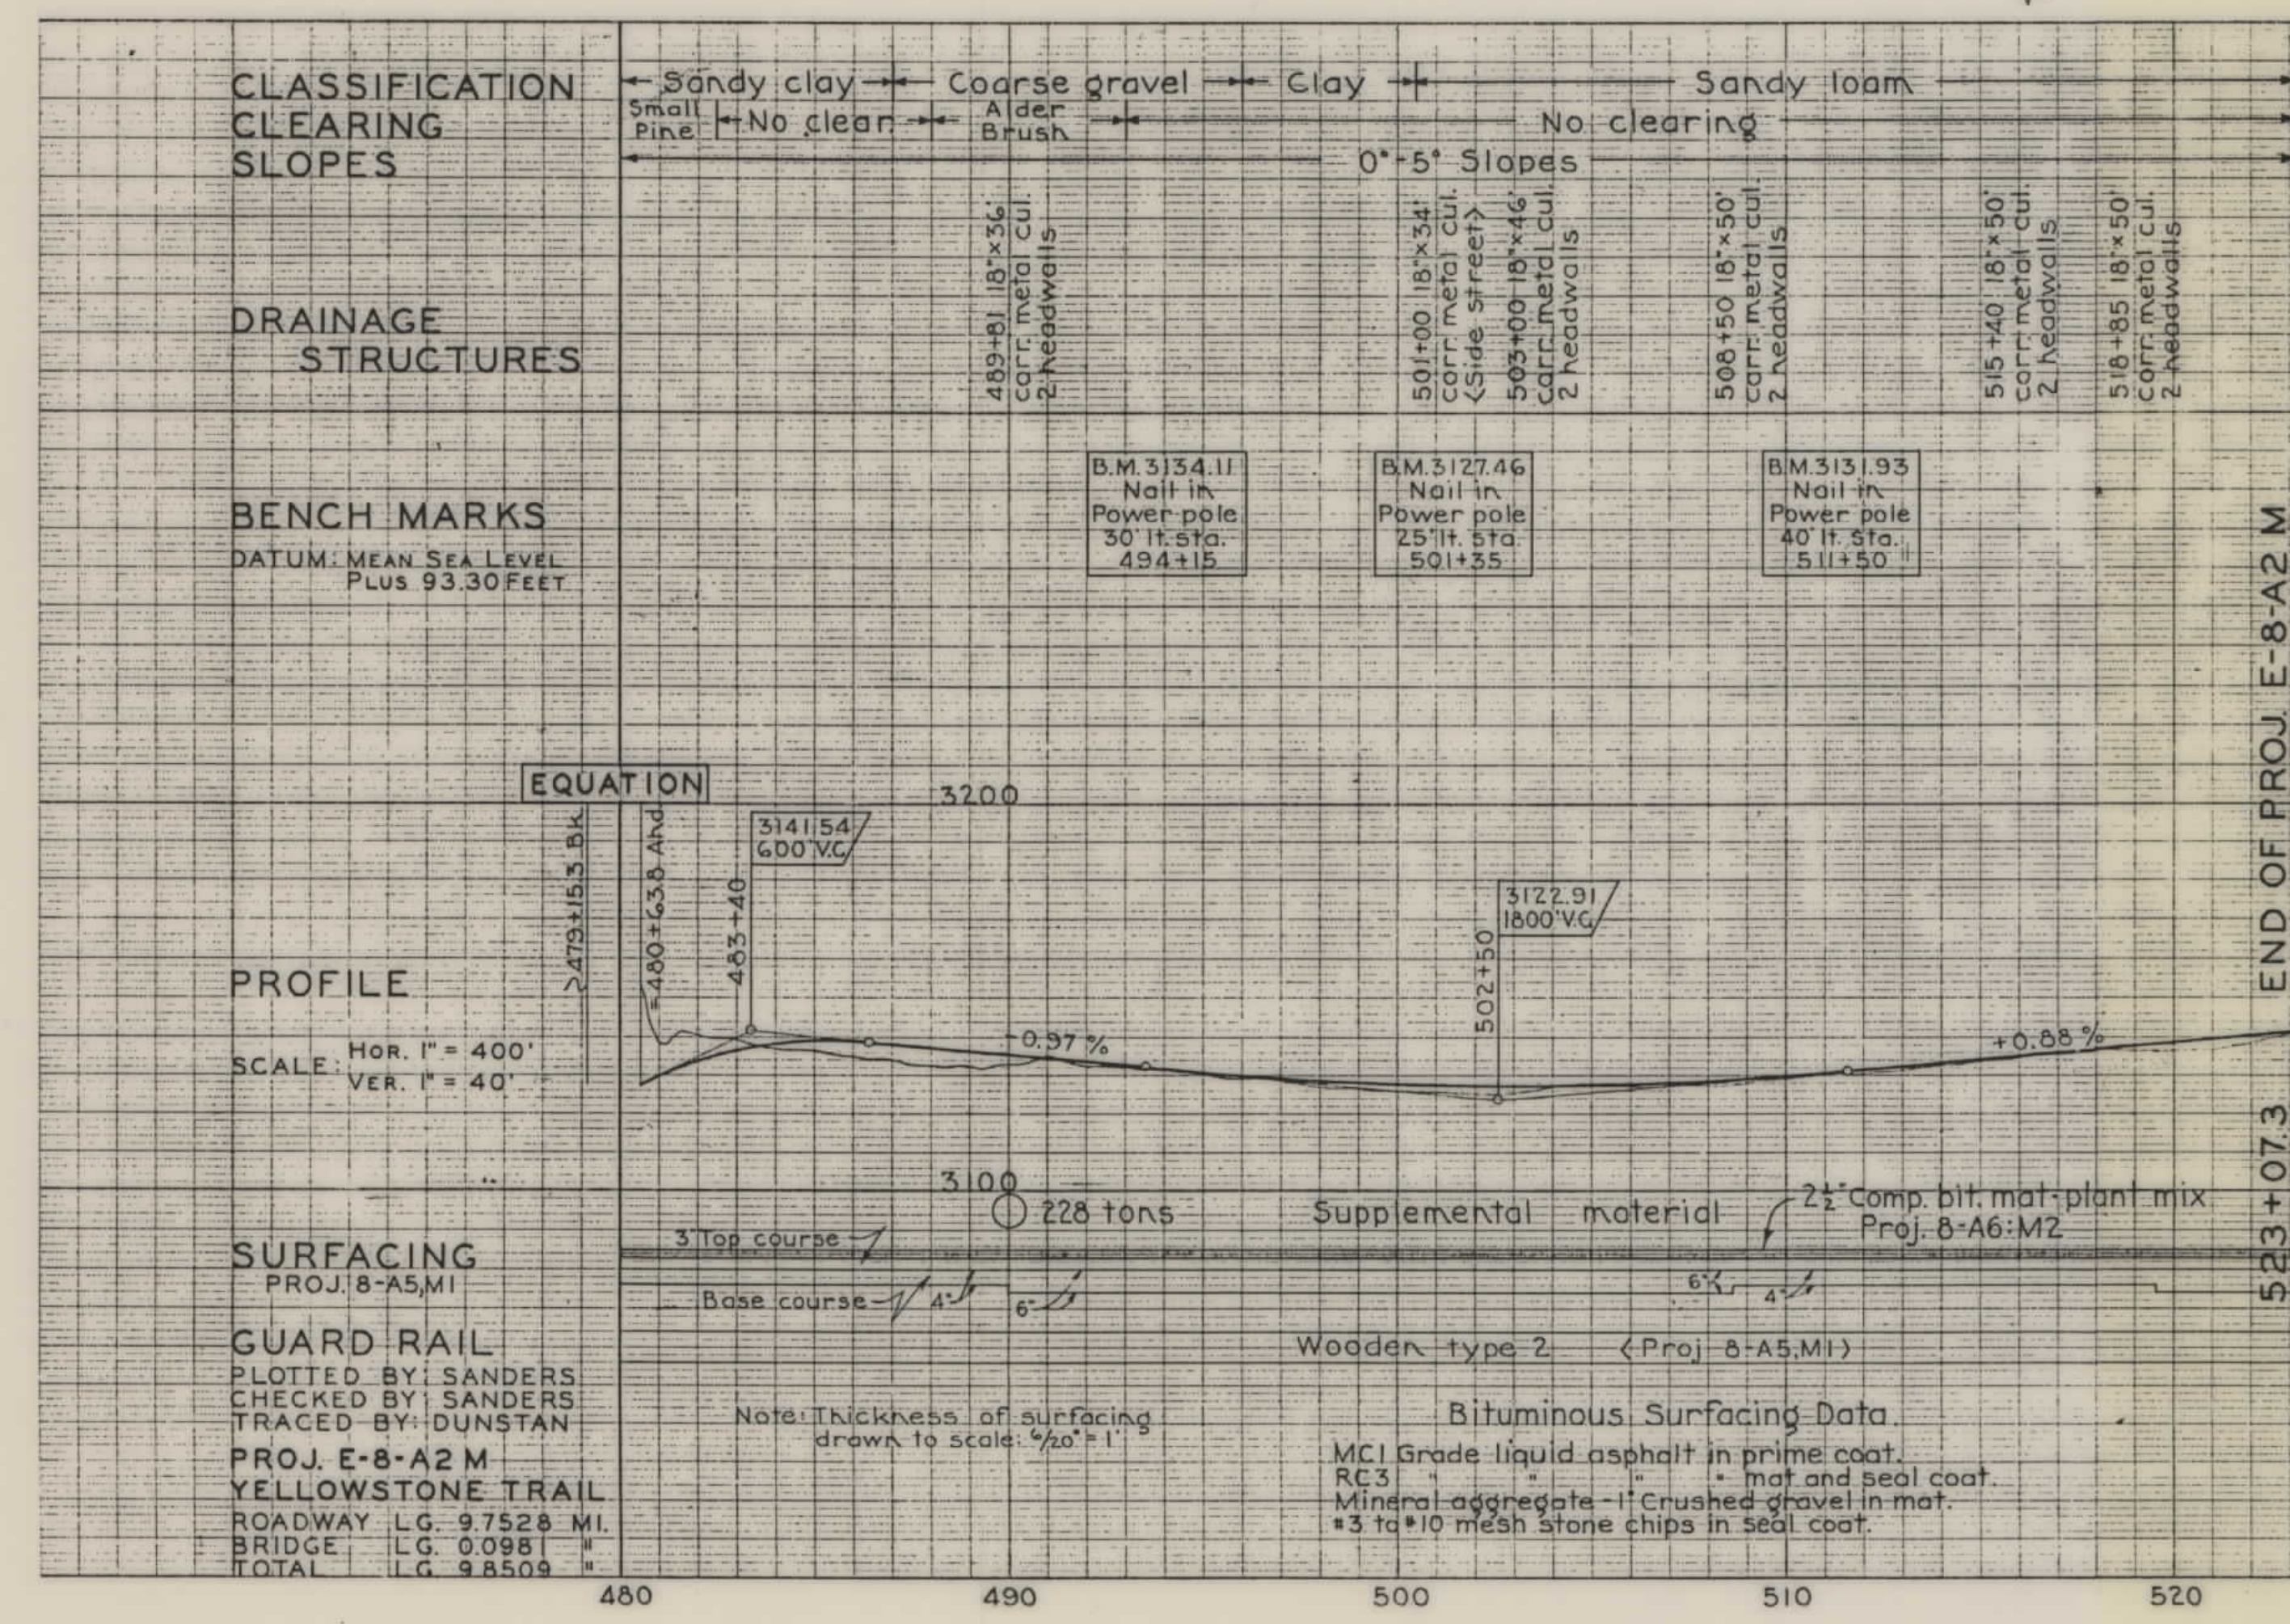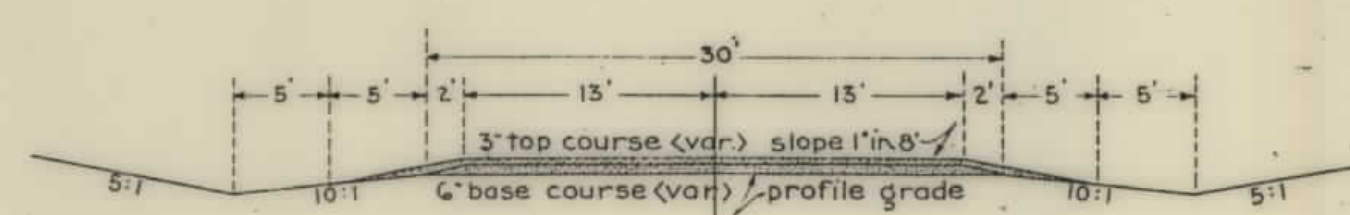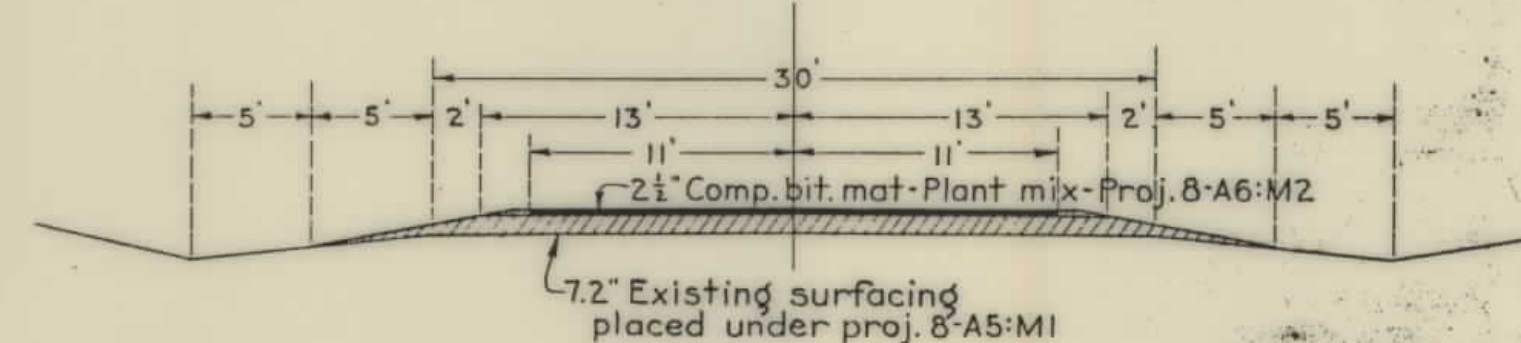

YELLOWSTONE TRAIL  
PLAN SEC E-8-A5-M