


PLANS  
NOT  
TO  
SCALE

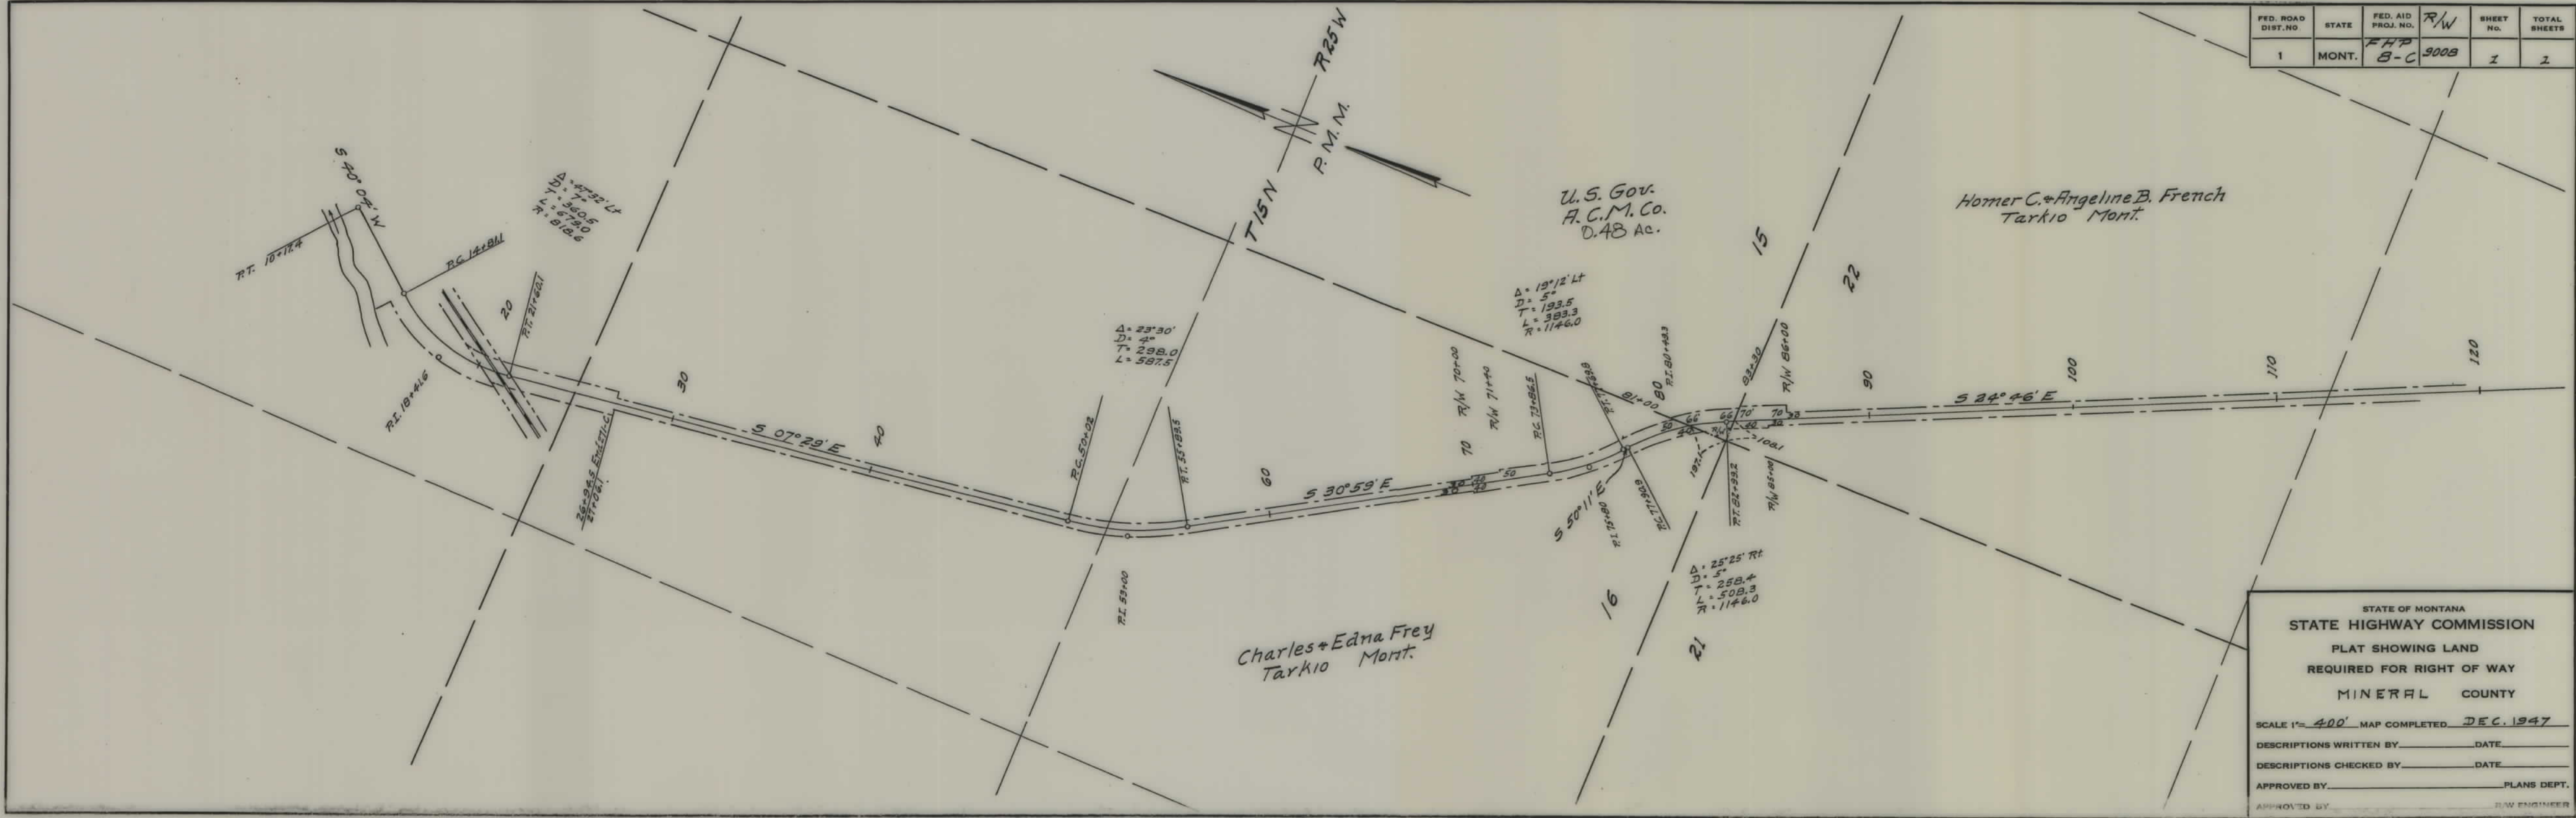

| FED. ROAD DIST. NO. | STATE | FED. AID PROJ. NO. | R/W  | SHEET NO. | TOTAL SHEETS |
|---------------------|-------|--------------------|------|-----------|--------------|
| 1                   | MONT. | FHP B-C            | 9008 | 1         | 1            |

STATE OF MONTANA  
STATE HIGHWAY COMMISSION  
PLAT SHOWING LAND  
REQUIRED FOR RIGHT OF WAY  
MINERAL COUNTY

SCALE 1"= 400' MAP COMPLETED DEC. 1947

DESCRIPTIONS WRITTEN BY \_\_\_\_\_ DATE \_\_\_\_\_

DESCRIPTIONS CHECKED BY \_\_\_\_\_ DATE \_\_\_\_\_

APPROVED BY \_\_\_\_\_ PLANS DEPT.

APPROVED BY \_\_\_\_\_ R/W ENGINEER