

PLANS
NOT
TO
SCALE

PROJECT NO. - DESIGNATION	SHEET NO.	TOTAL SHEETS
FHP 8-C	1	2
YELLOWSTONE TRAIL HIGHWAY (TARKIO FLATS SECTION)		

U.S. DEPARTMENT OF AGRICULTURE
BUREAU OF PUBLIC ROADS

MAP OF CONSTRUCTED LINE
TARKIO FLATS SECTION
YELLOWSTONE TRAIL
ROUTE 8, IDAHO STATE LINE — HUSON
94 MILES CLASS 2
MONTANA FOREST HIGHWAY SYSTEM

LOLO NATIONAL FOREST
MINERAL COUNTY
MONTANA


Scale: 1" = 400'

Length of Project - 3.9 Mi.
16 ft. F.H. Standard
Crushed Rock Surfacing
Contract Completed July 31, 1925.

R.I. Thomas
Resident Engineer



PROJECT NO. - DESIGNATION	SHEET NO.	TOTAL SHEETS
FHP 8-C	2	2
YELLOWSTONE TRAIL HIGHWAY (TARKIO FLATS SECTION)		

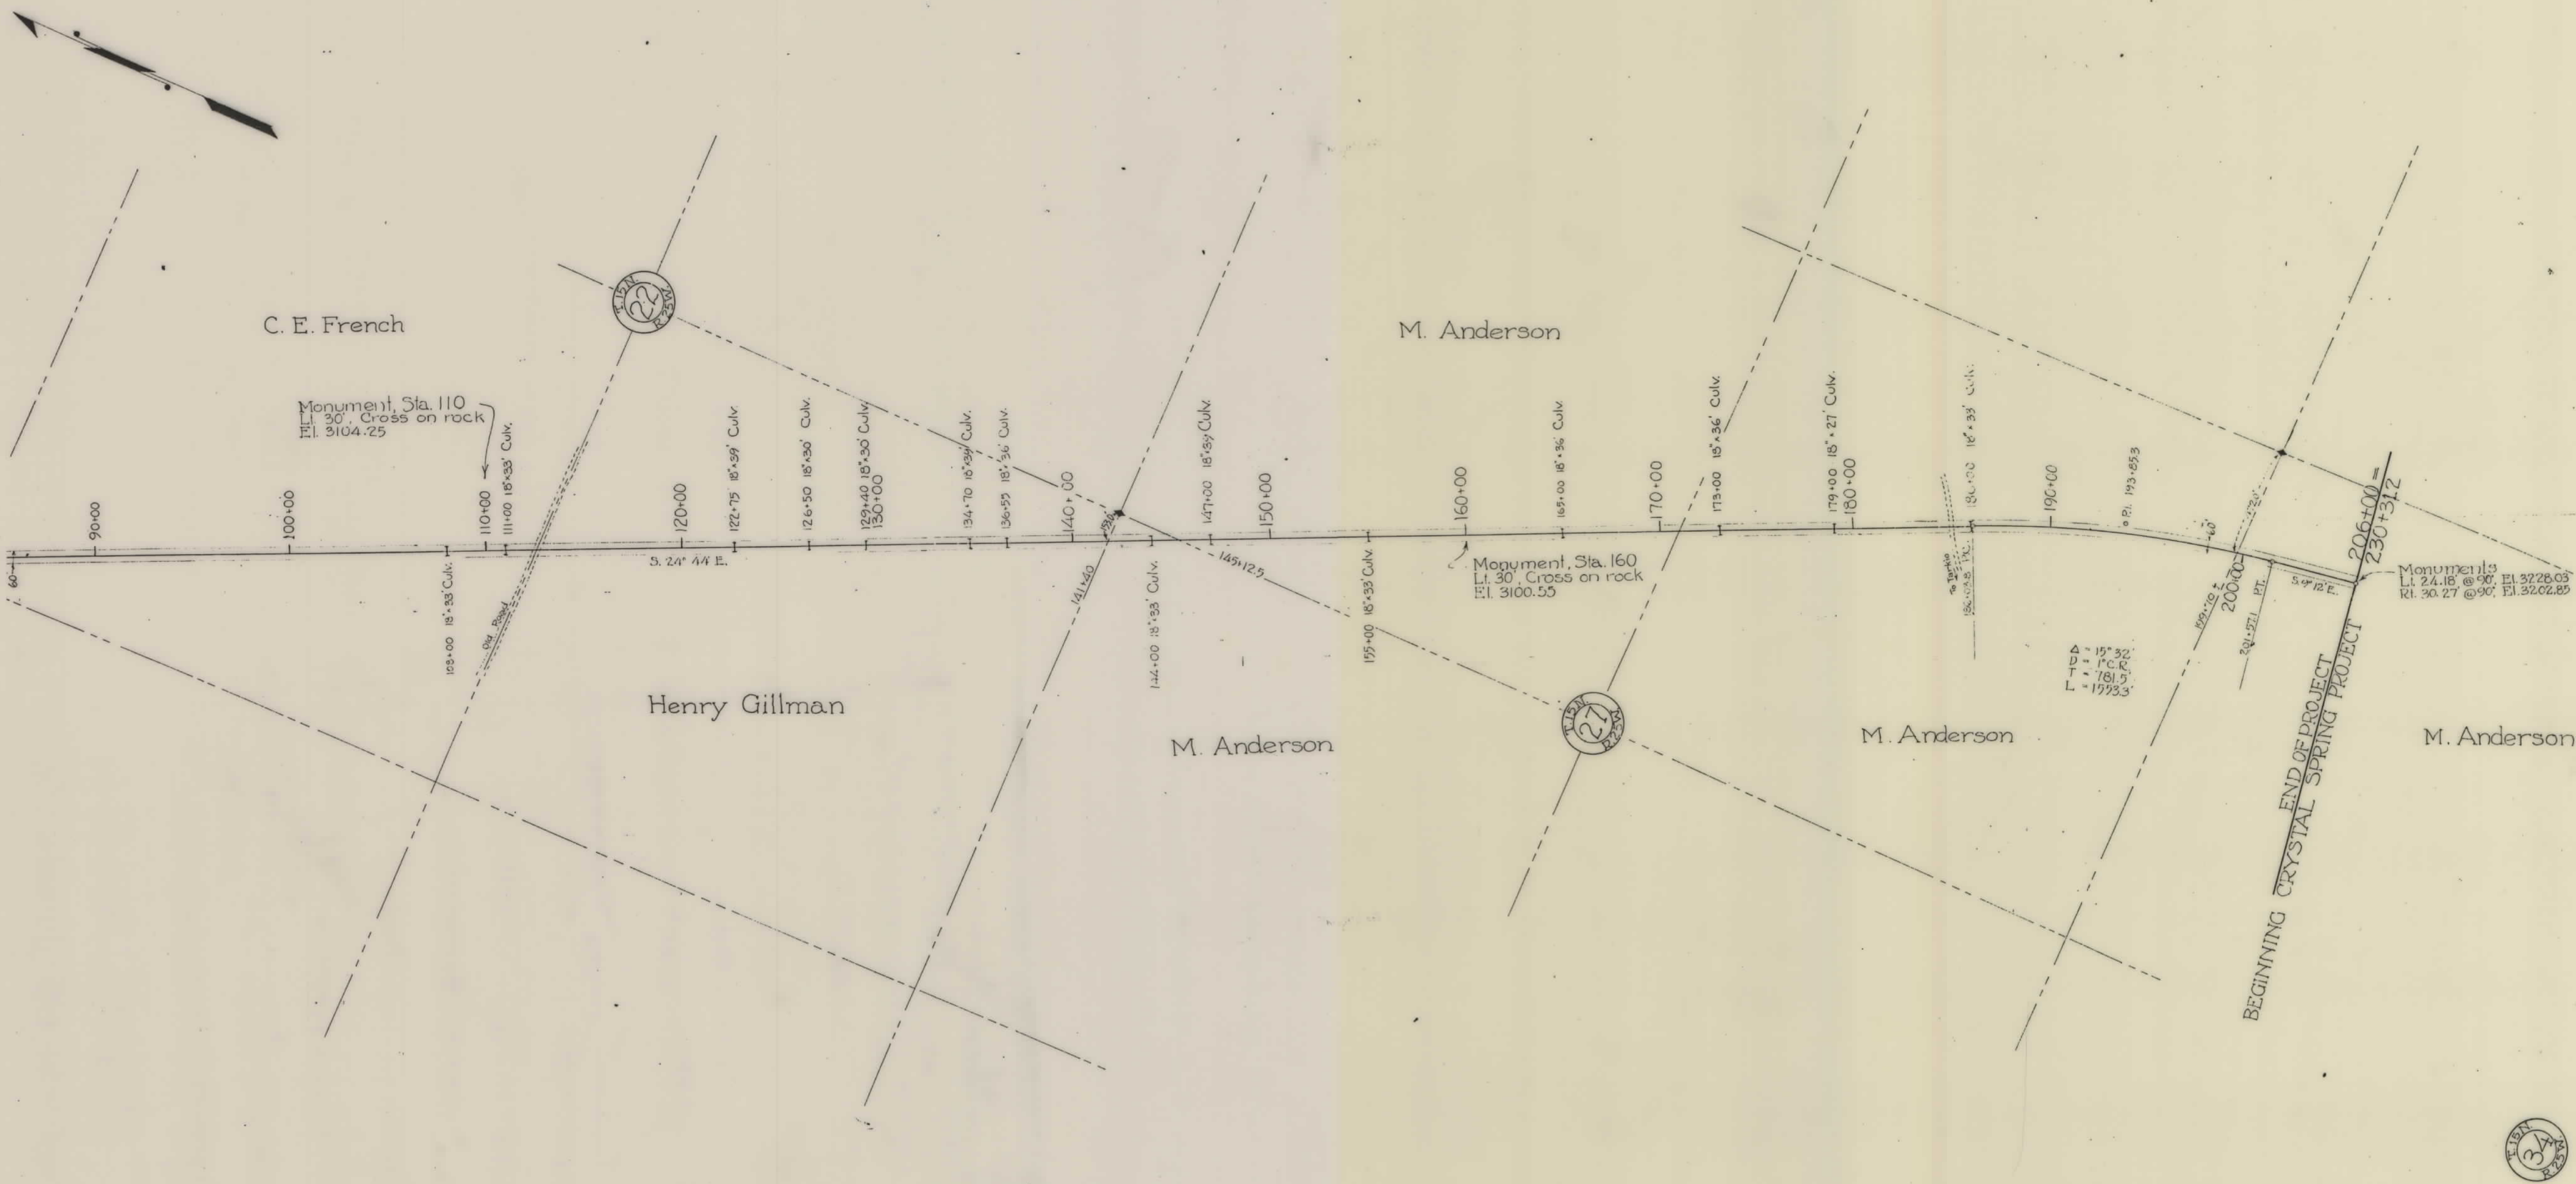

27

37