

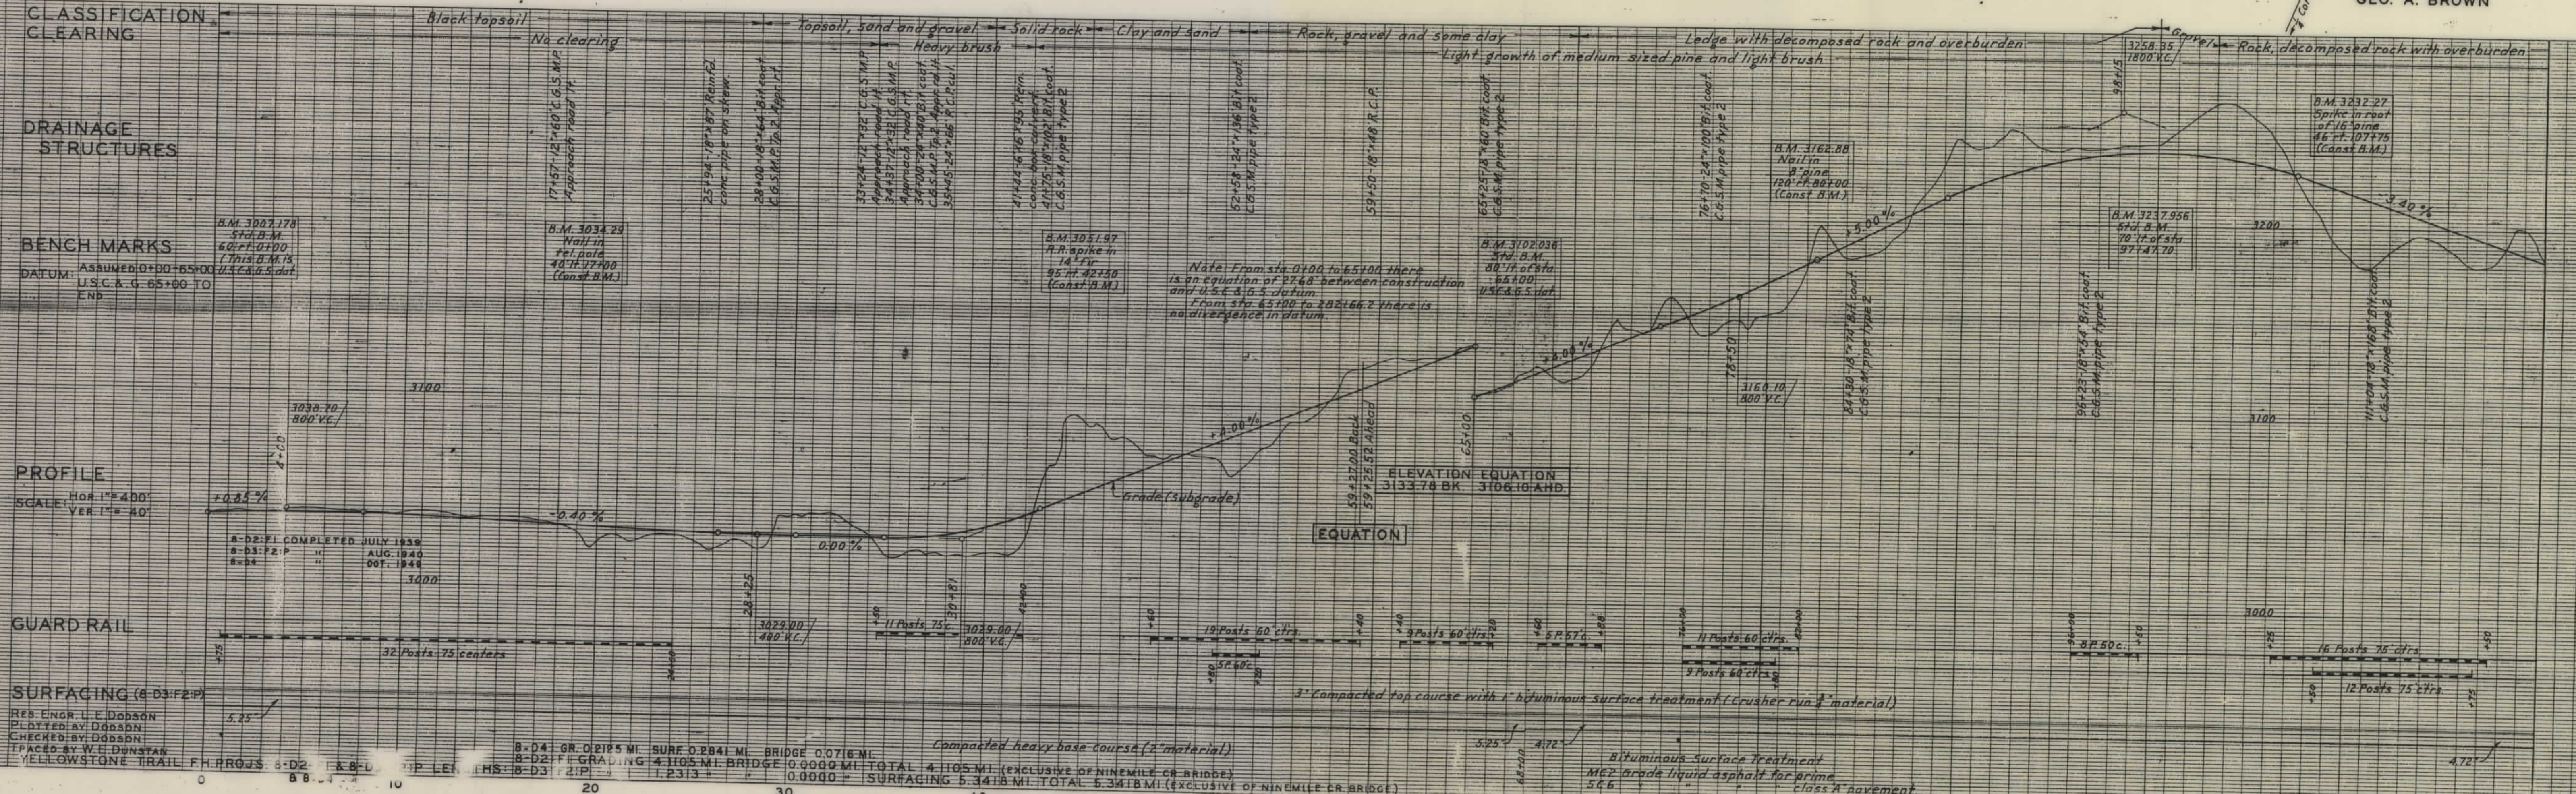
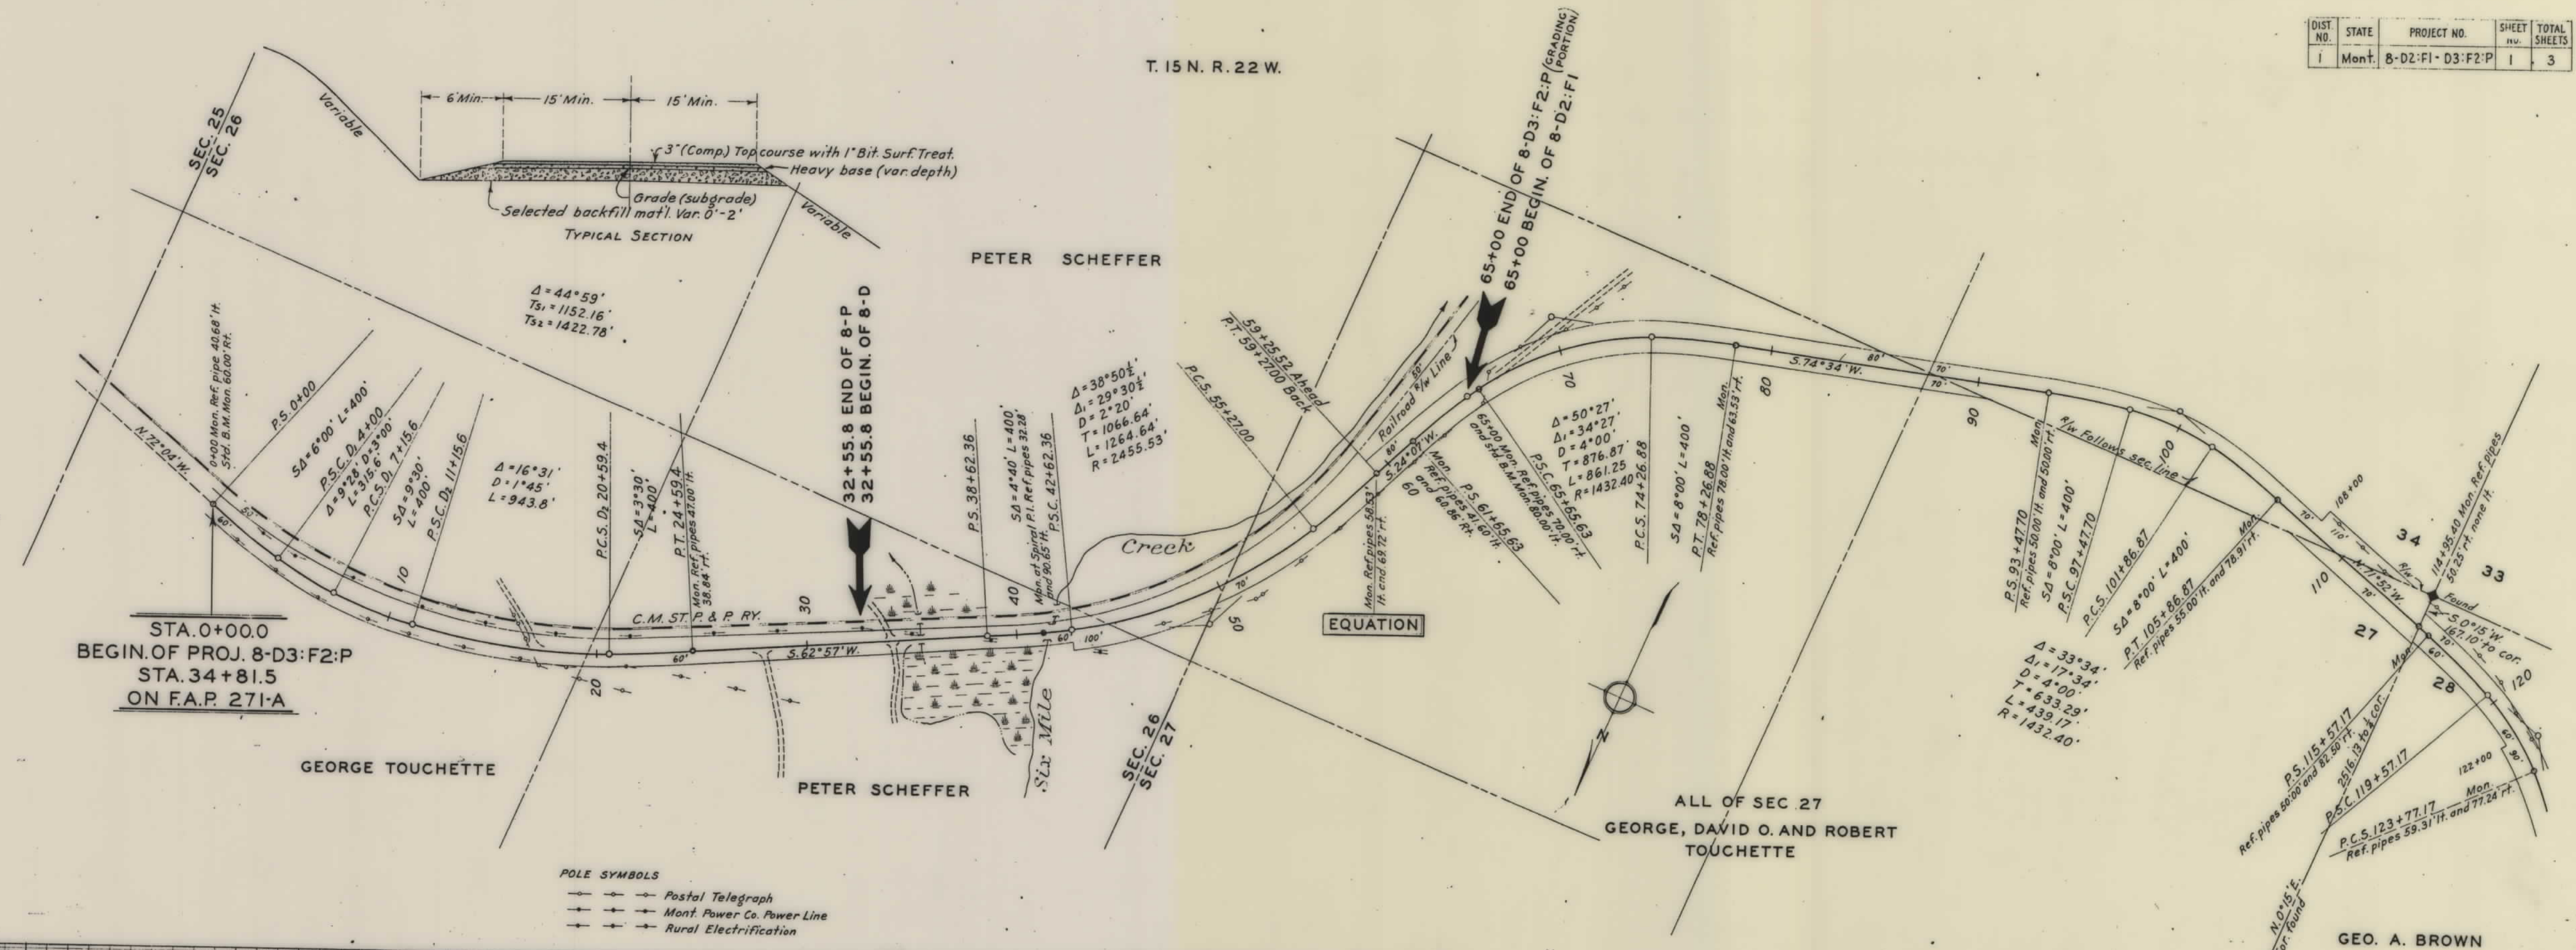


PLANS
NOT
TO
SCALE


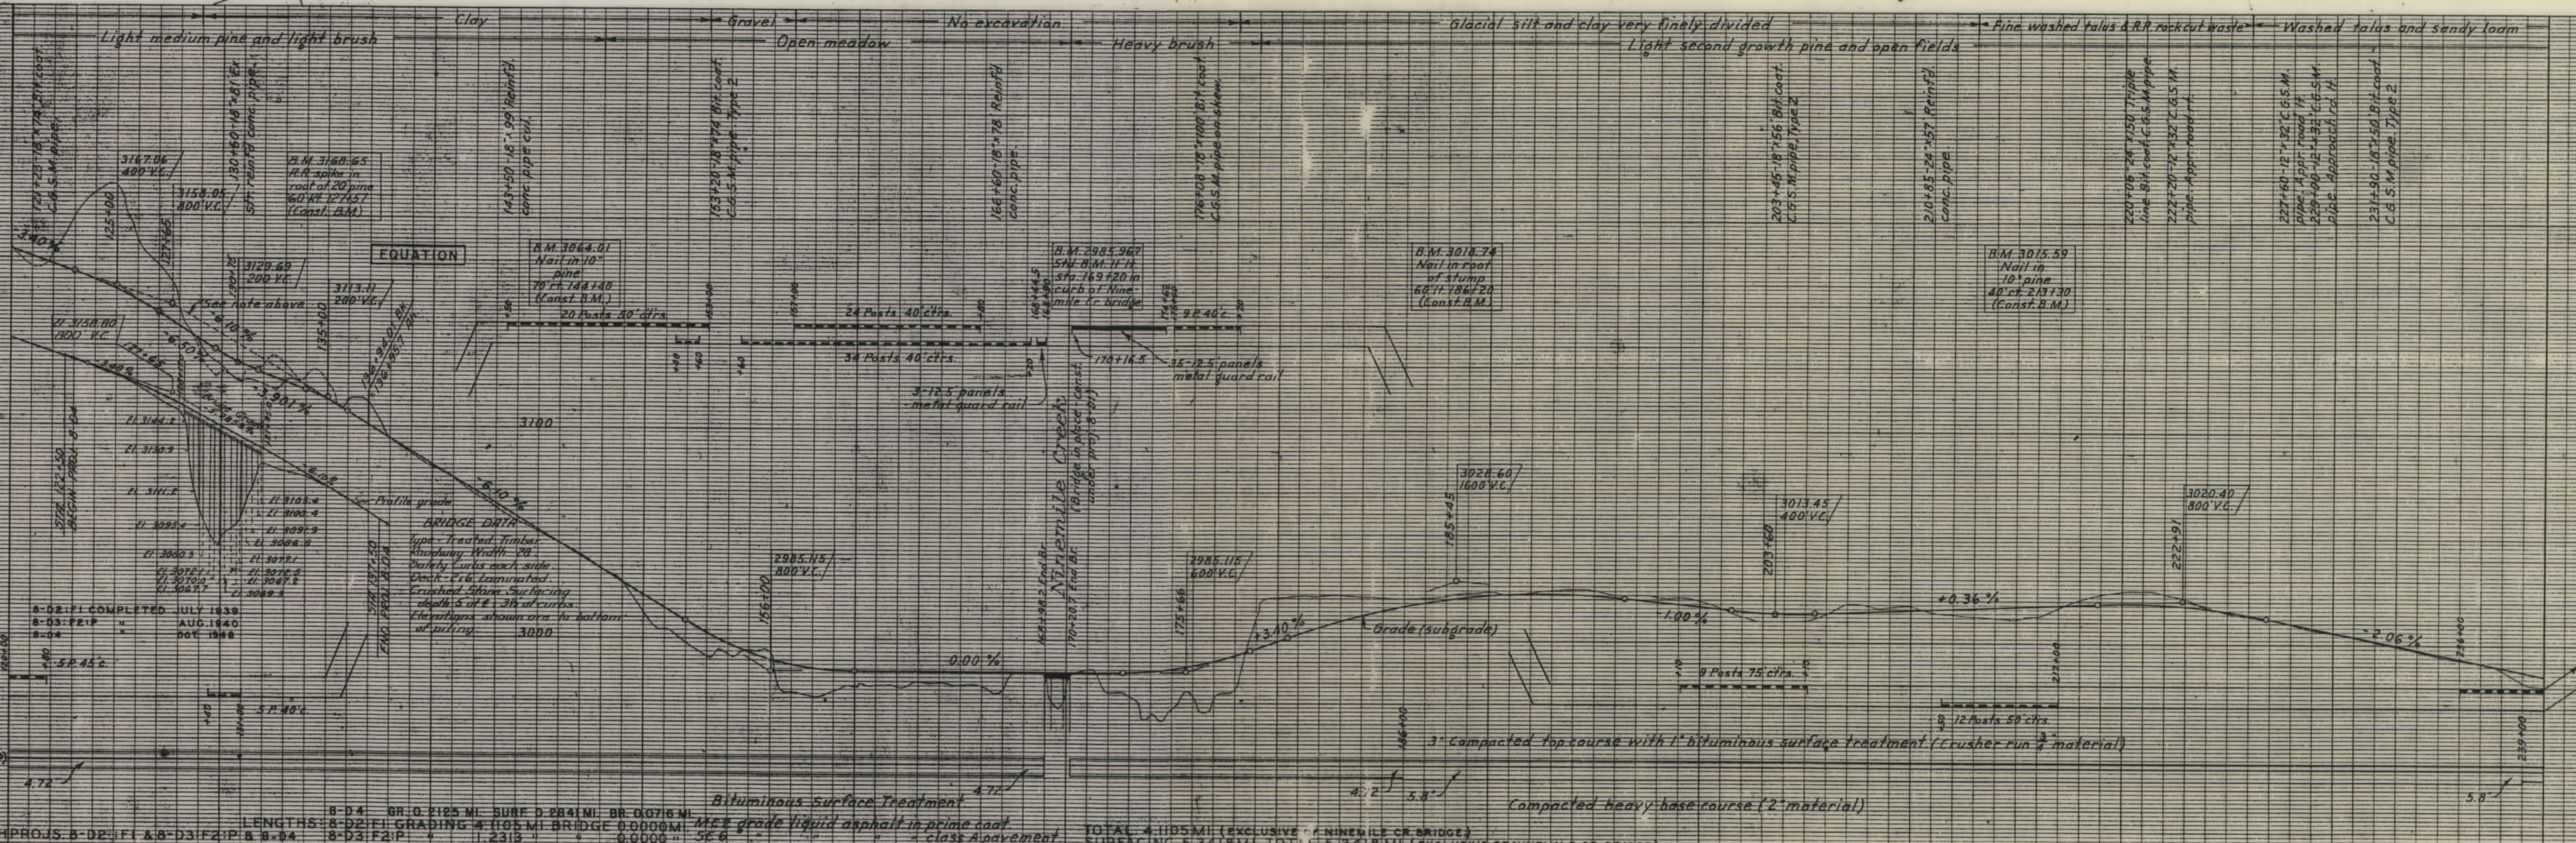


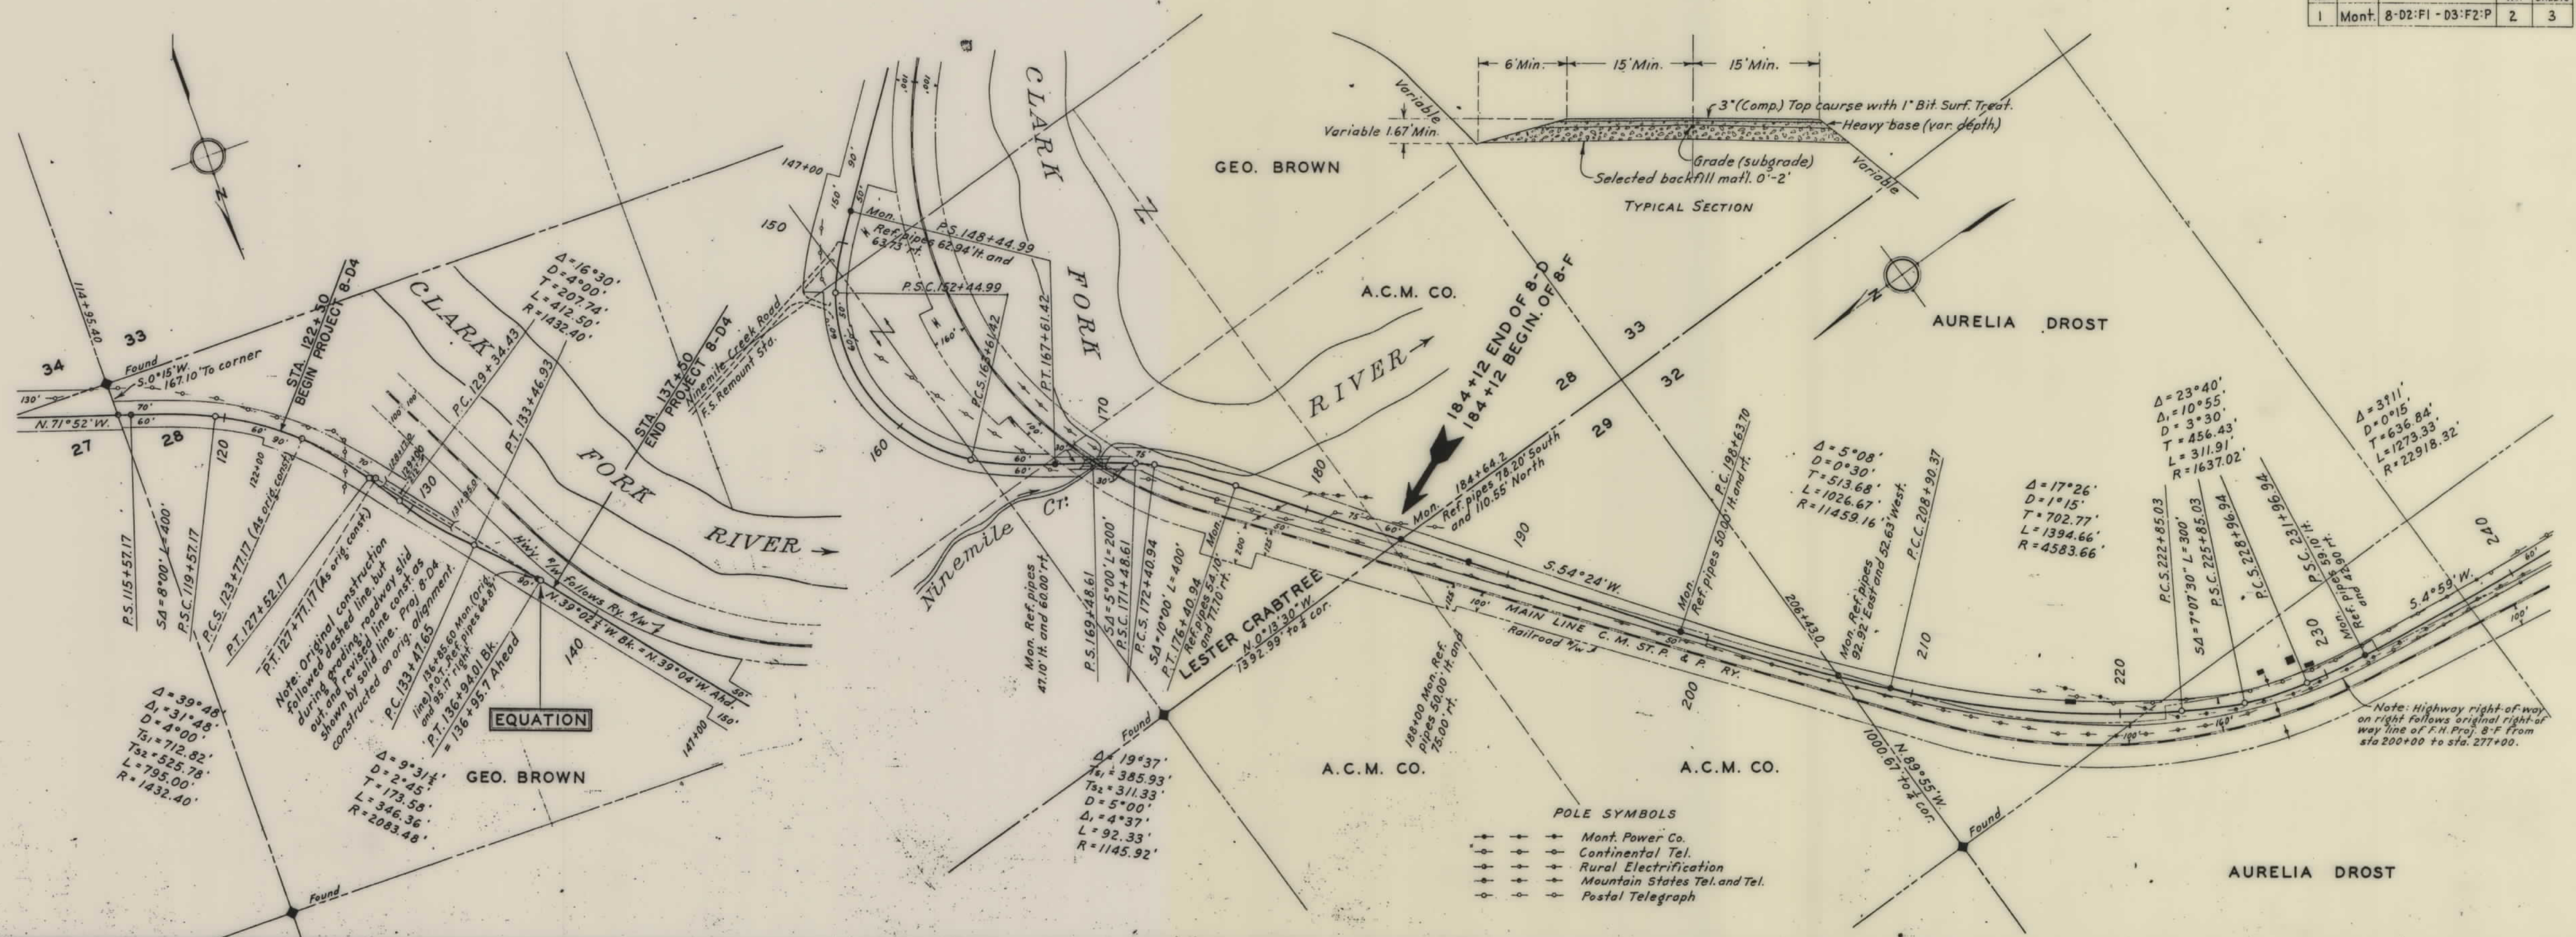

CLASSIFICATION CLEARING
DRAINAGE STRUCTURES
BENCH MARKS
PROFILE
GUARD RAIL
SURFACING (8-D3-F2-P)

REB. ENGR. L. E. DODSON
PLOTTER BY DODSON
CHECKED BY DODSON
TRAVERSED BY DODSON
YELLOWSTONE TRAIL F.H. PROJ. 8-D2-F1 & 8-D3-F2-P
LENGTHS: 8-D4 OR 0.2125 MI. SURF. 0.284 MI. BR. 0.0716 MI.
8-D2-F1 GRADING 4.105 MI. BRIDGE 0.0000 MI.
8-D3-F2-P 1.2313 MI.
TOTAL 4.105 MI. (EXCLUSIVE OF NINEMILE CR. BRIDGE)
SURFACING 5.3418 MI. TOTAL 5.3418 MI. (EXCLUSIVE OF NINEMILE CR. BRIDGE)

DIST. NO.	STATE	PROJECT NO.	SHEET NO.	TOTAL SHEETS
1	Mont.	8-D2:F1-D3:F2:P	3	3

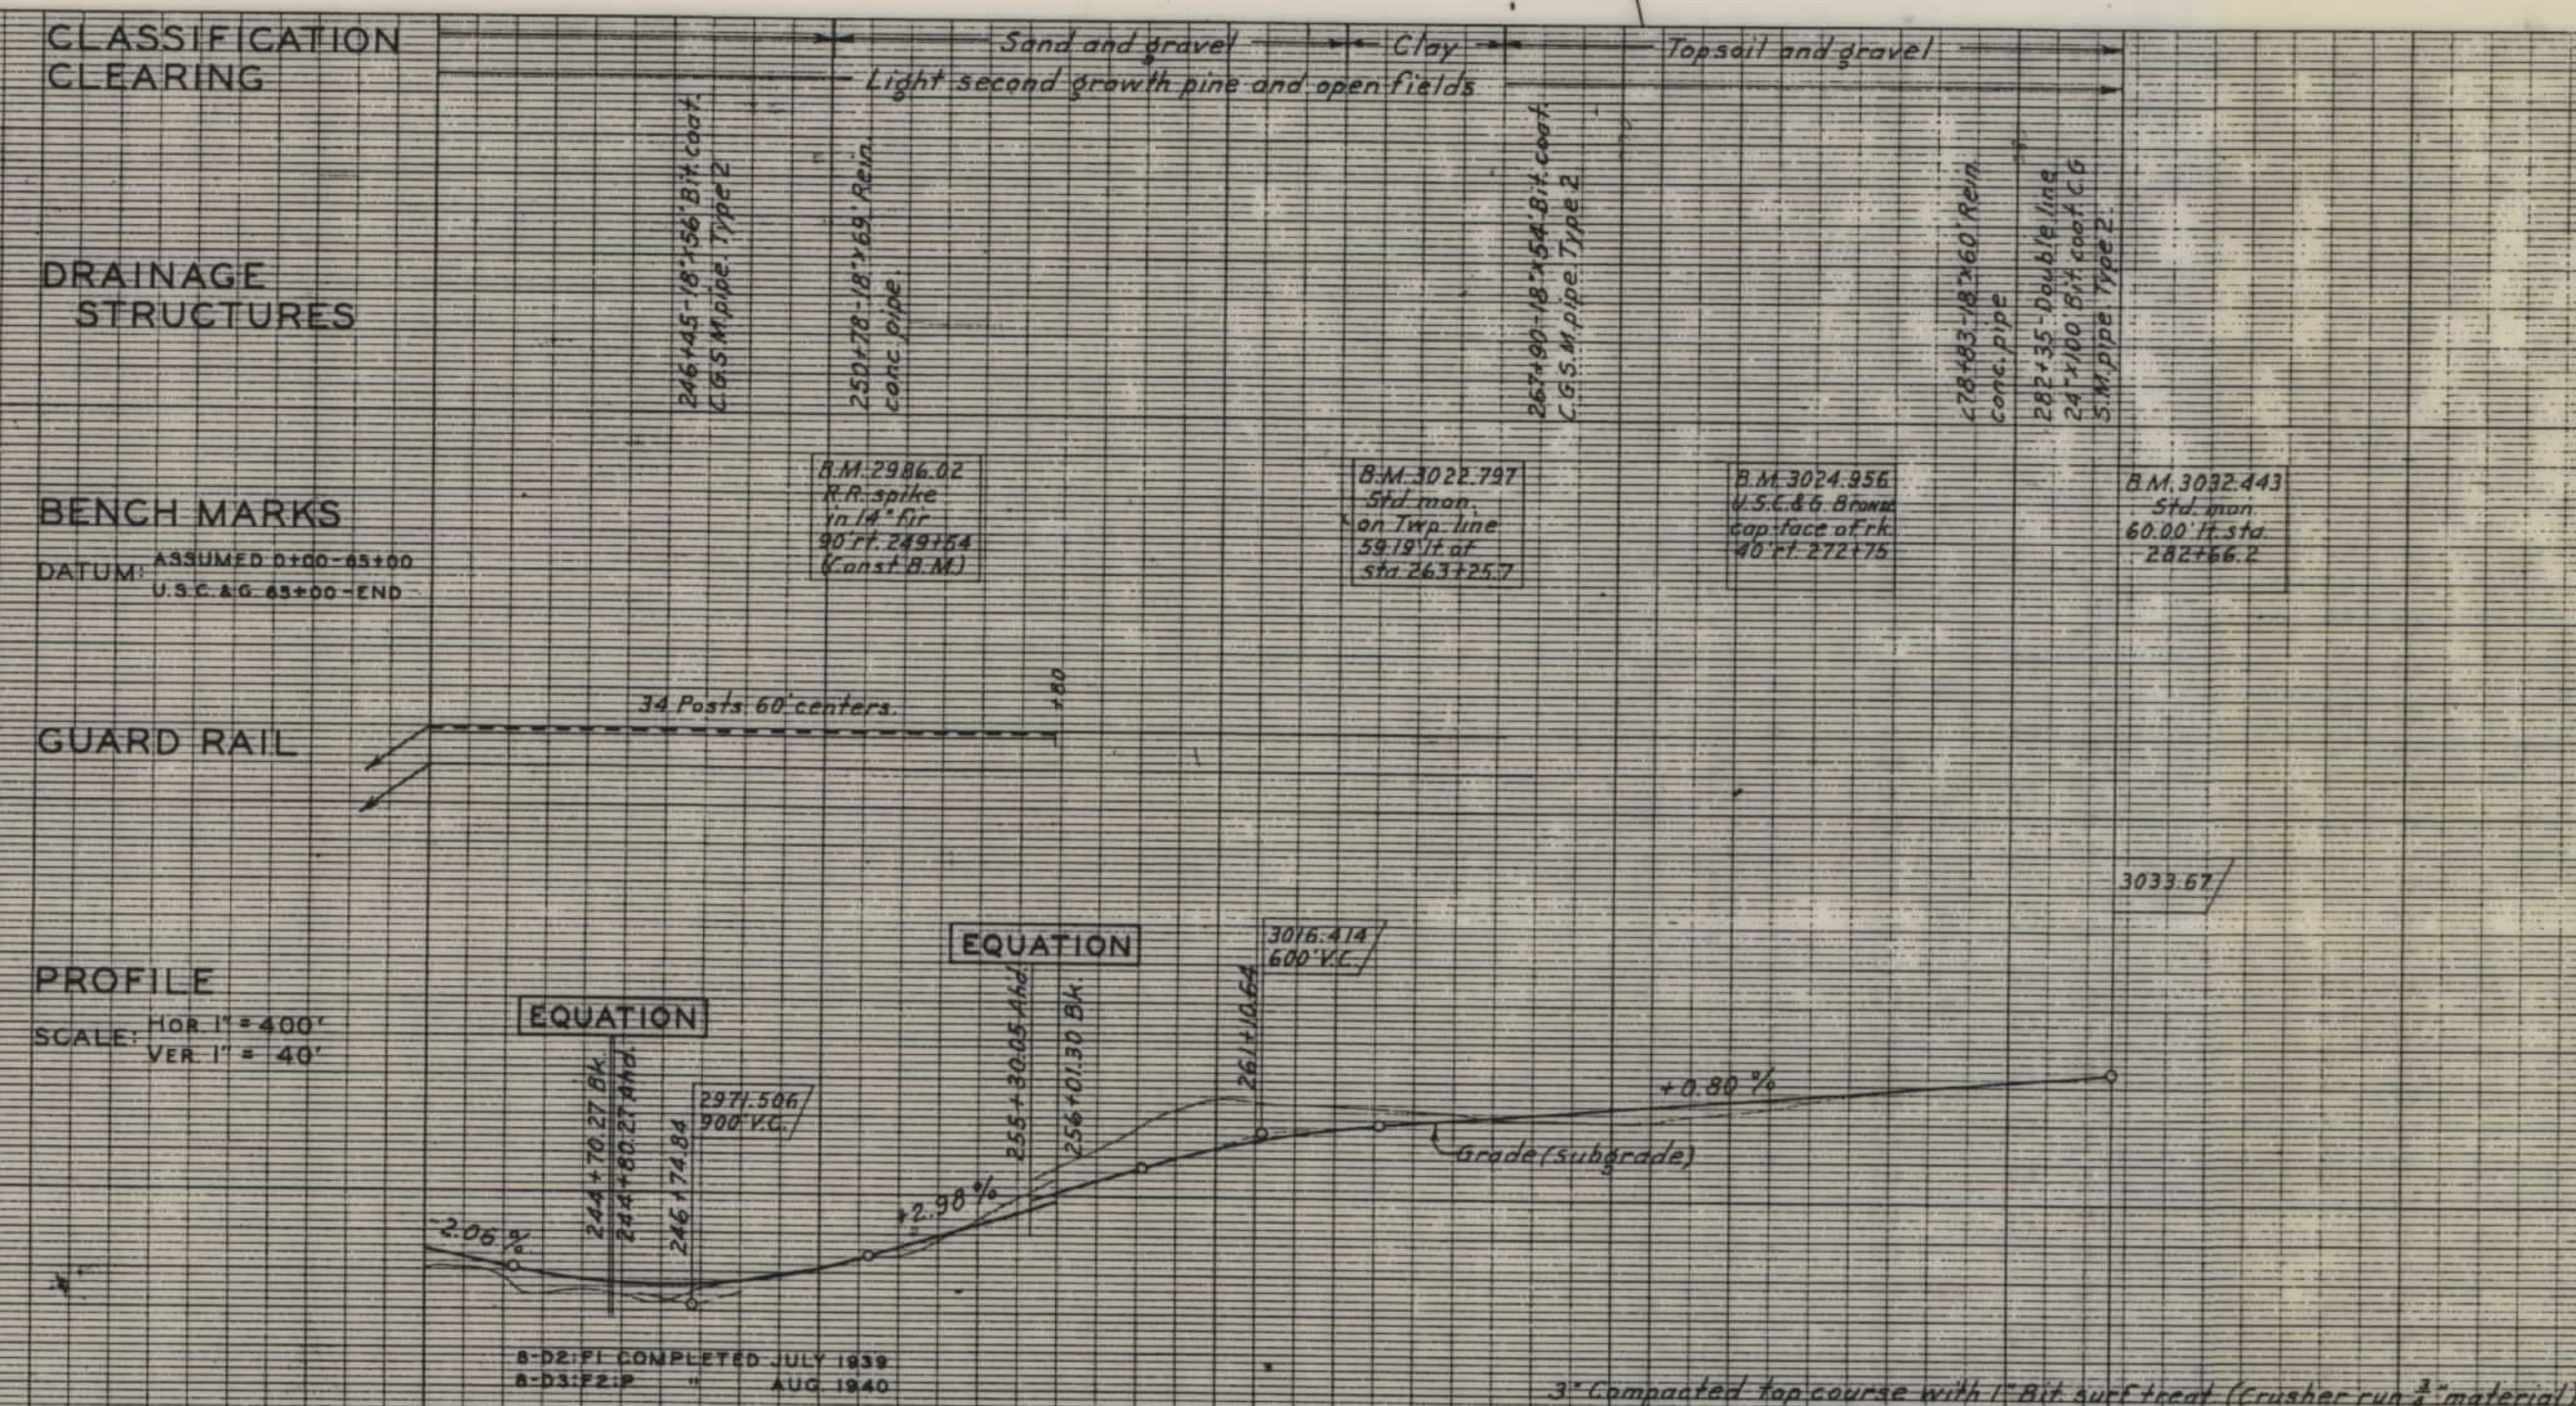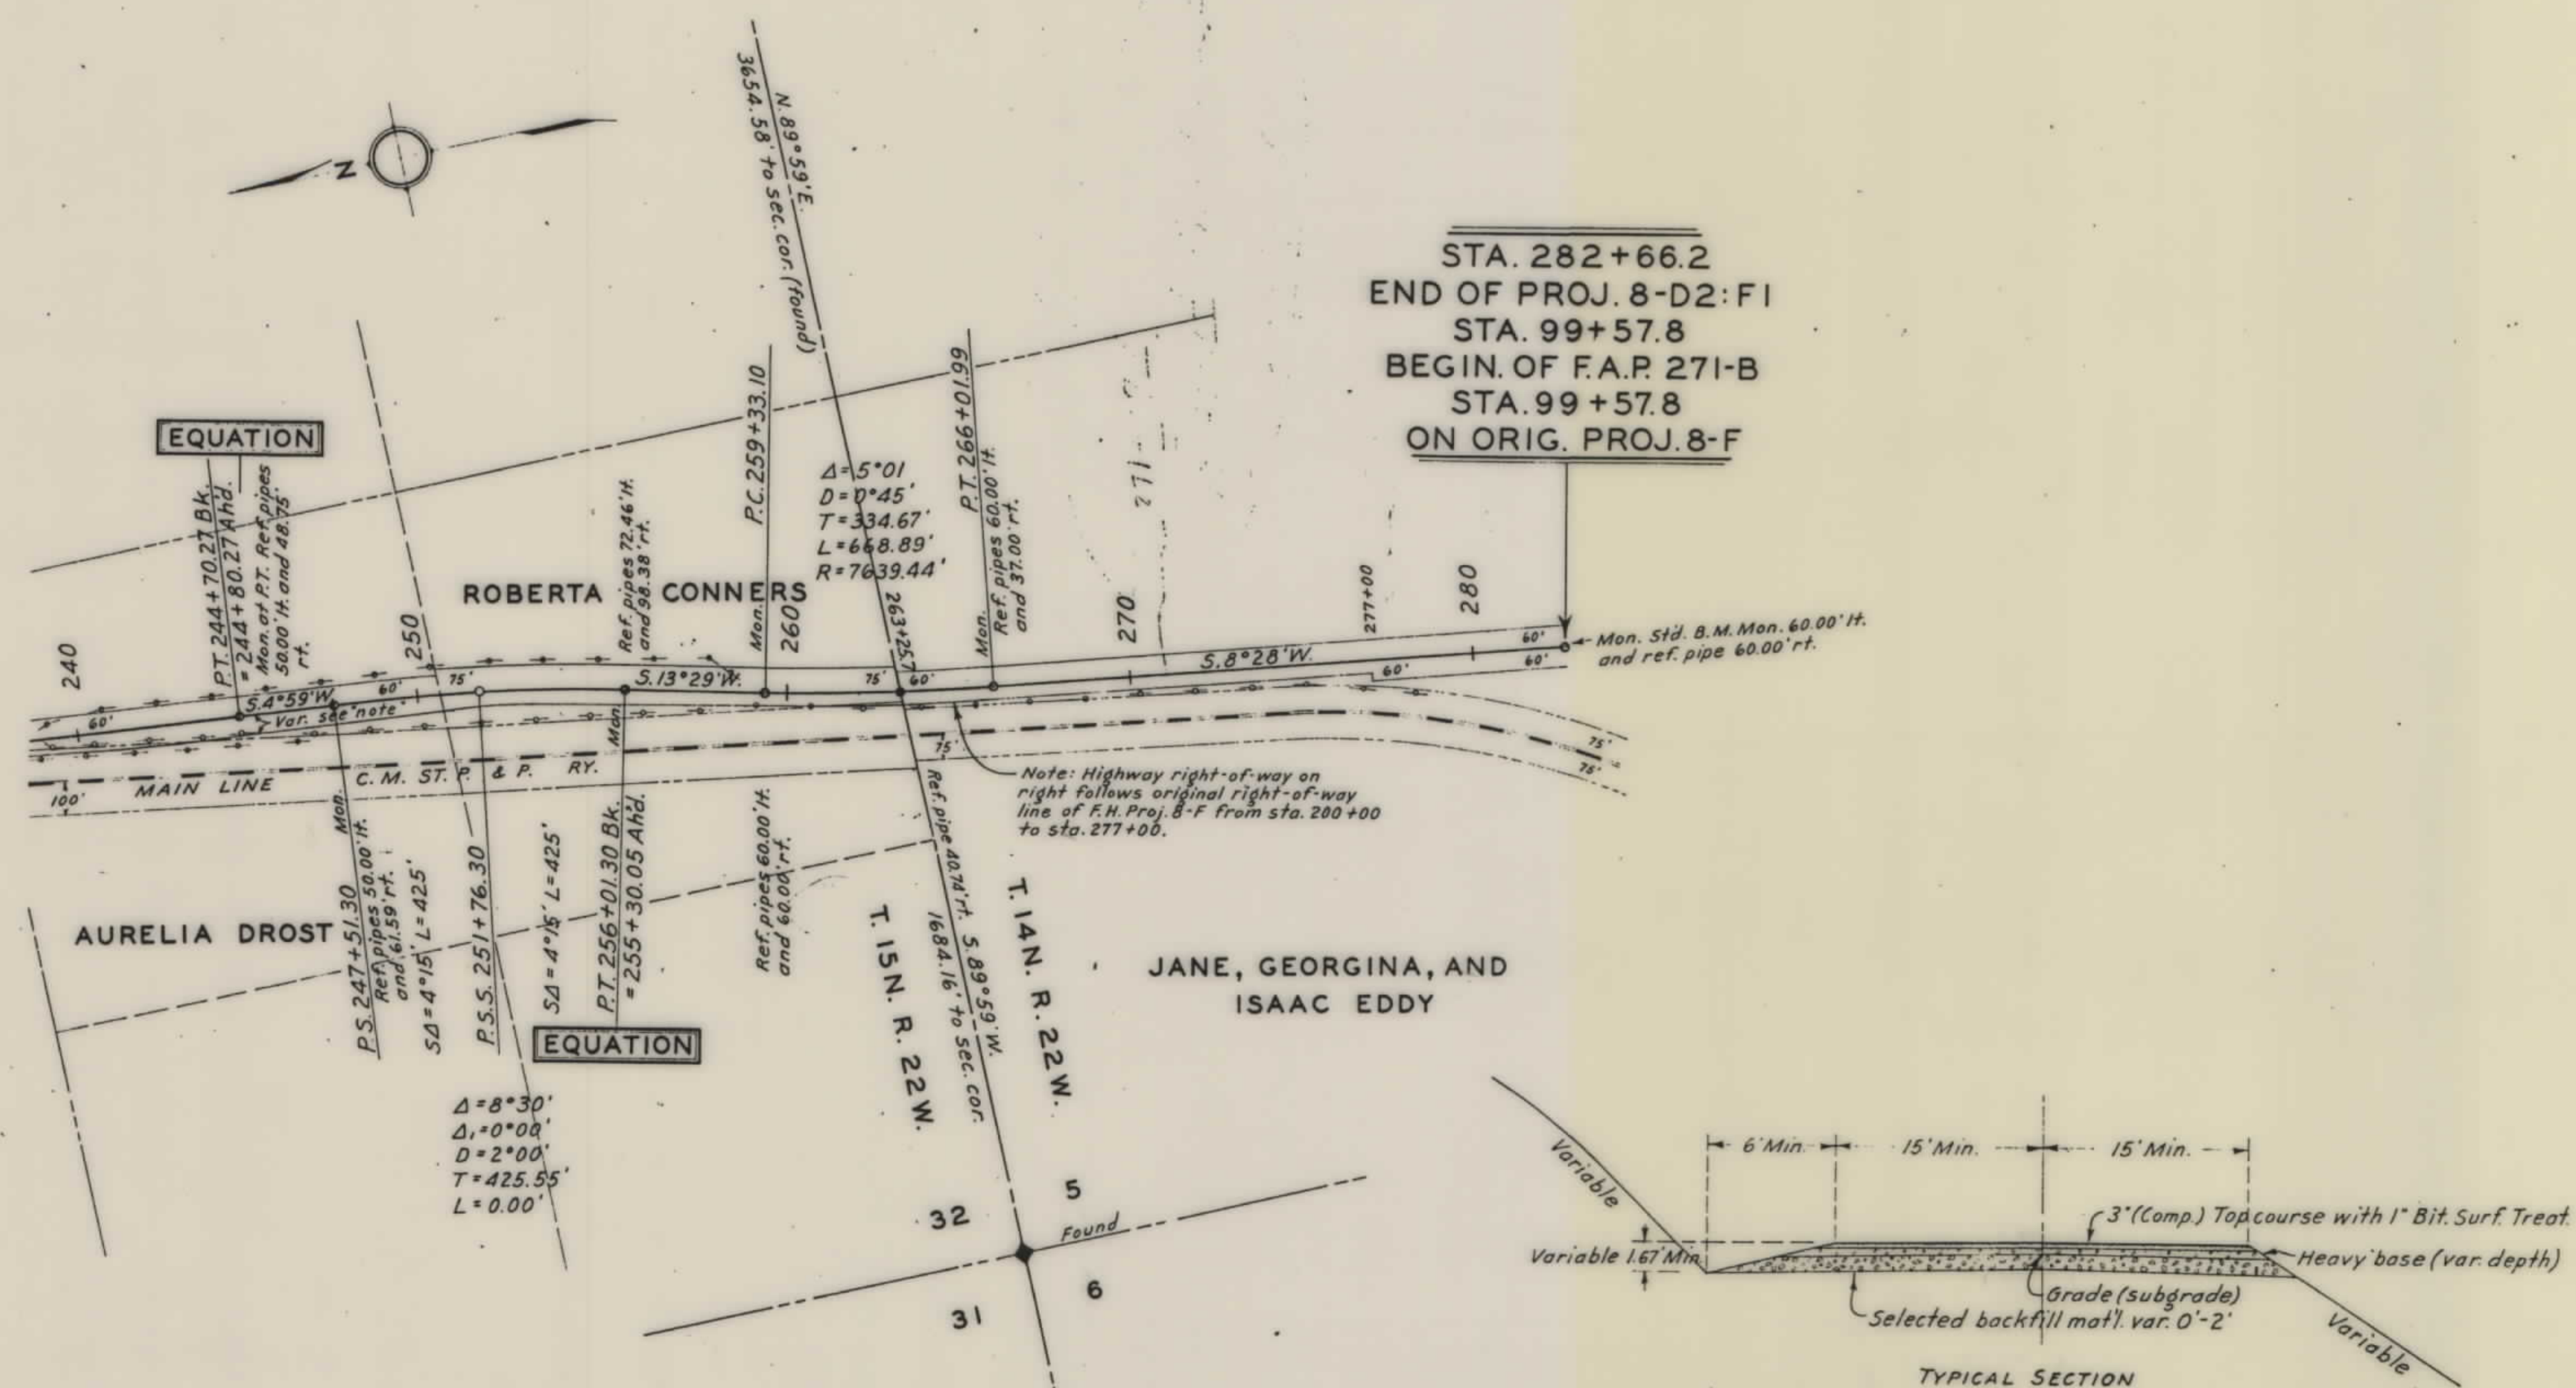

YELLOWSTONE TRAIL PROGS 8-D5-F1 & 8-D3-F5: P 8-8-D4

8-D4	RECON GRADING	SURF & BRIDGE
8-D3	FSI ¹⁰	
8-D5-F1	RECON GRADING	