


PLANS
NOT
TO
SCALE

YELLOWSTONE TRAIL 269
CRYSTAL SPRING MONT. 14'
Construction Alignment and Profile
Scale 1"=400', Sta. 230 to 350

PROJECT NO. - DESIGNATION	SHEET NO.	TOTAL SHEETS
FHP 8-E	1	2
YELLOWSTONE TRAIL HIGHWAY (CRYSTAL SPRING SECTION)		

TARKIO FLATS PROJECT
206+00
230+31.2
BEGINNING OF PROJECT
CRYSTAL SPRING SEC.

Monuments, * on rock
Lt @ 90° 24.18' El. 3228.03
Rt. @ 90° 30.27' El. 3202.85

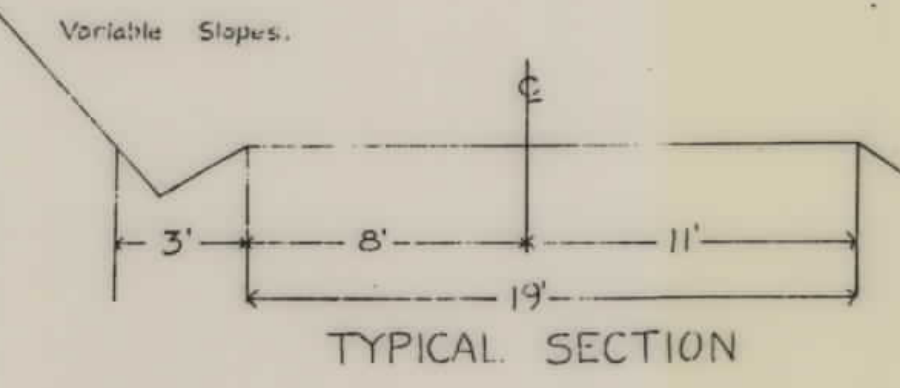

STATE OF MONTANA
Tan. to Curve, S. 36° 48' E.

Δ = 71° 48'
D = 5° C.L.
T = 829.5
L = 1436.0

Monument * on rock
Lt 30° Elev. 3246.70

BLACKFOOT LAND & DEVELOPEMENT Co.


Monument * on rock
Lt 30° Elev. 3229.48

Δ = 17° 43'
D = 4° C.L.
T = 197.7
L = 392.9

Δ = 10° 26'
D = 2° C.L.
T = 261.6
L = 521.7

Δ = 17° 42'
D = 4° C.L.
T = 159.4
L = 317.5

1x4' Wood Maintenance Stakes Set
Every Even Tenth Station.

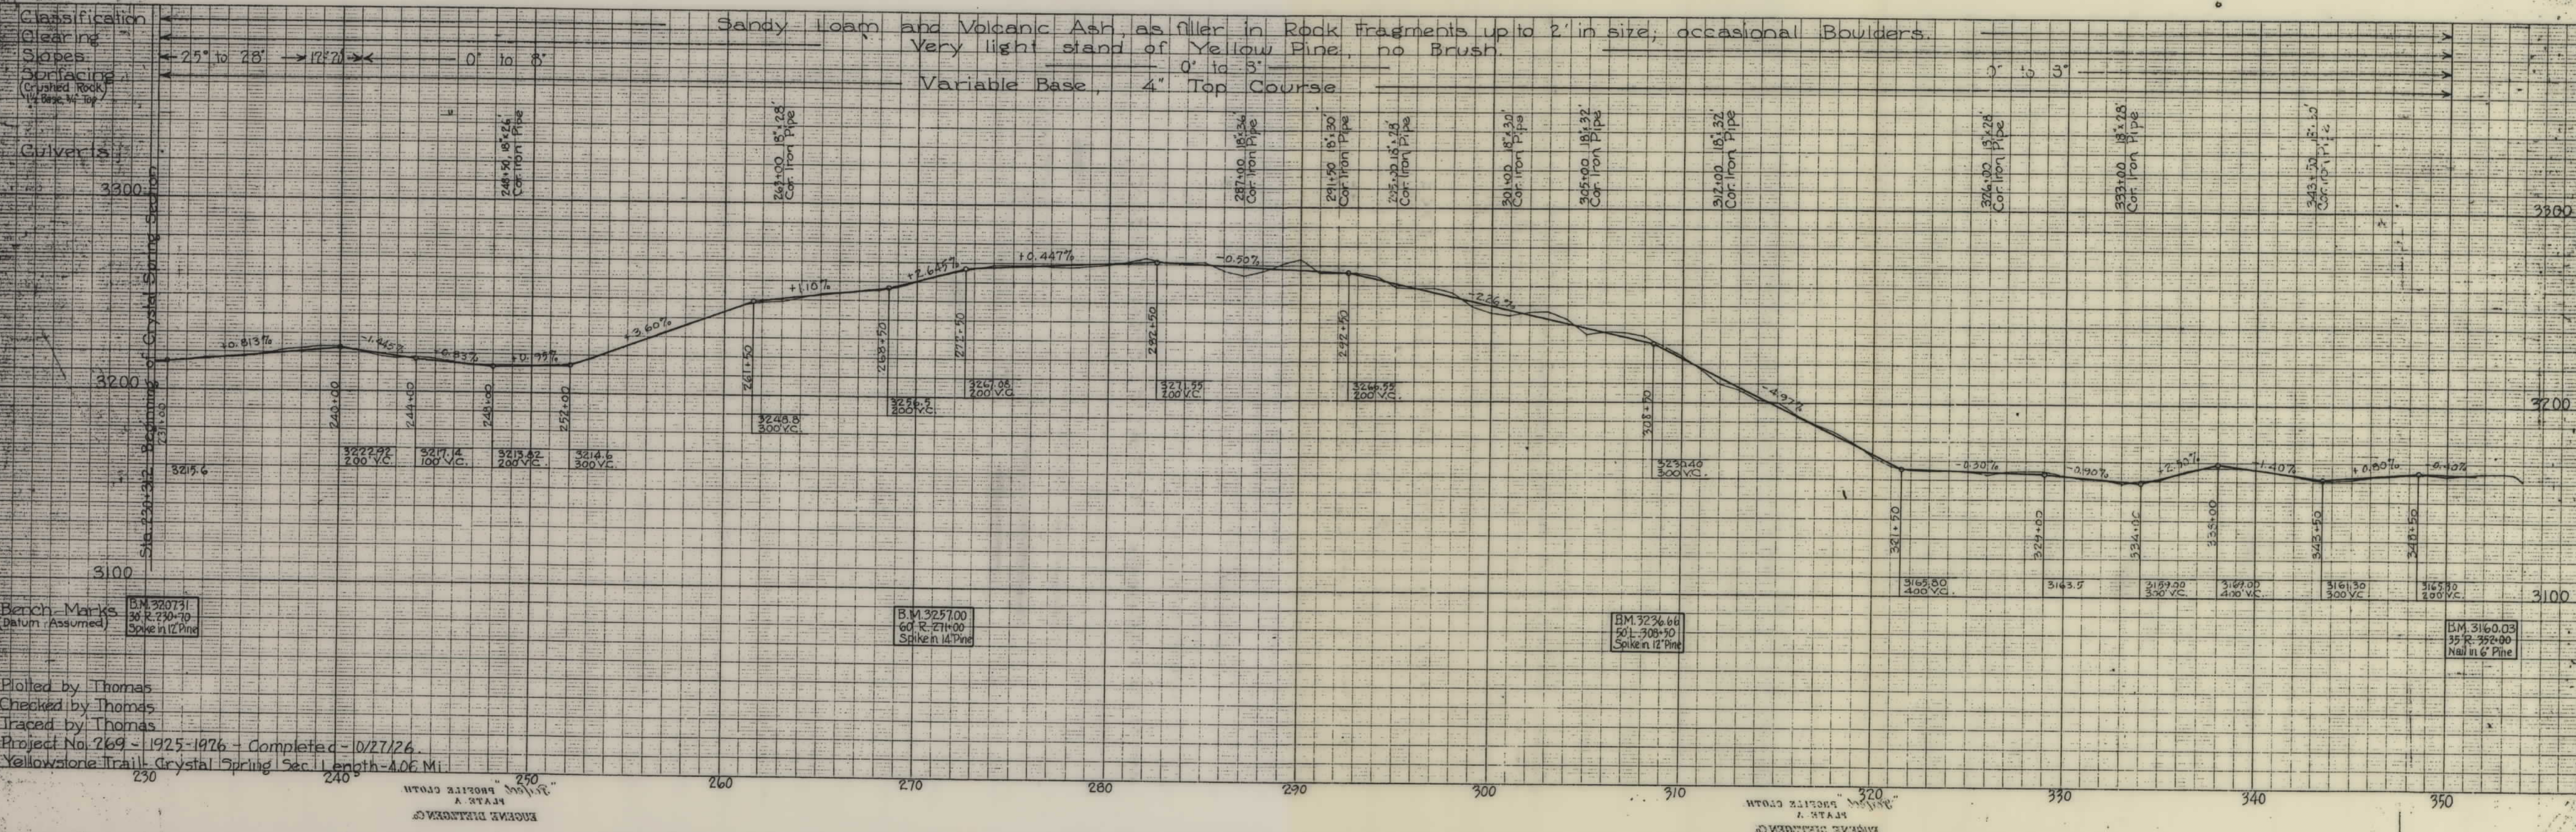

Bench Marks
(Datum Assumed)
B.M. 320731
35 R. 230+70
Spiken 12" Pine

B.M. 325700
60 R. 271+00
Spiken 14" Pine

B.M. 323664
50 R. 308+70
Spiken 12" Pine

B.M. 316003
35 R. 352+00
Nail in 6" Pine

Plotted by Thomas
Checked by Thomas
Traced by Thomas
Project No. 269 - 1925-1926 - Completed - 10/27/26
Yellowstone Trail - Crystal Spring Sec. Length - 4.06 MI.

