
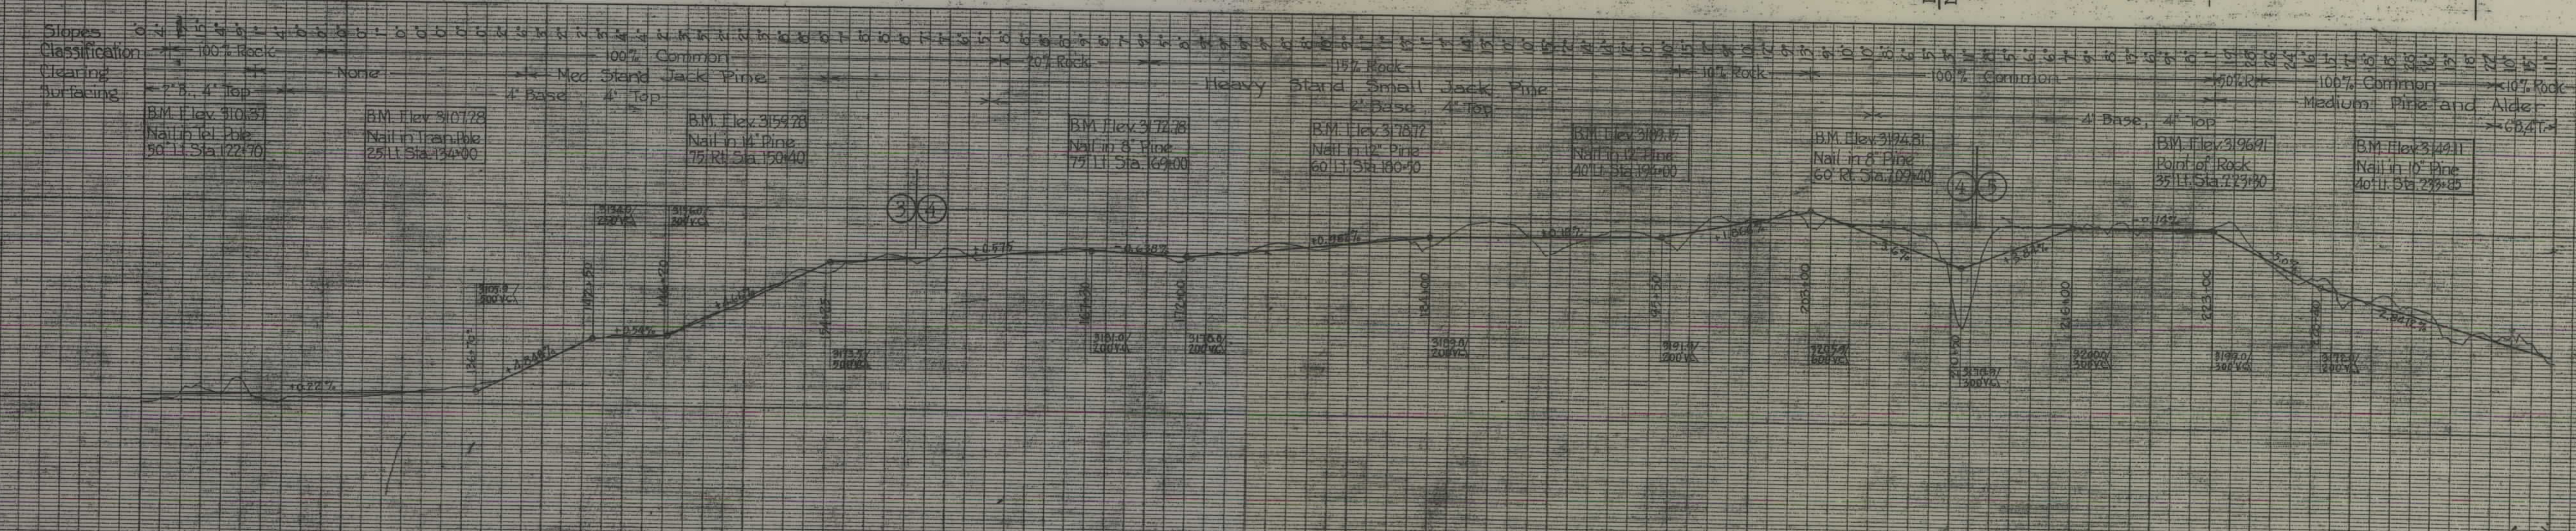
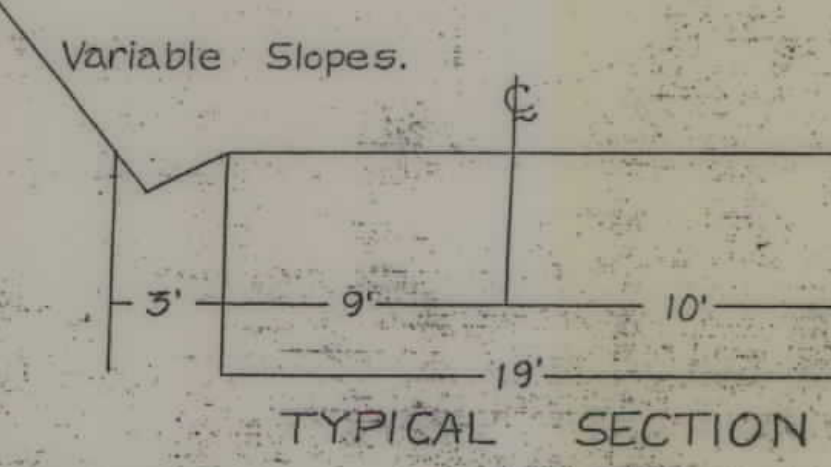


**PLANS
NOT
TO
SCALE**

U. S. DEPARTMENT OF AGRICULTURE
BUREAU OF PUBLIC ROADS DIST. NO. 1
YELLOWSTONE TRAIL
NATIONAL FOREST ROAD
COUNTY LINE SECTION
STATE: MONT. WIDTH: 1/4
PROJECTING 3201
SHEET No.
Total Sheets:

Construction Alignment & Profile
Scale: 1"=400', Sta. 120+00 to 240+00

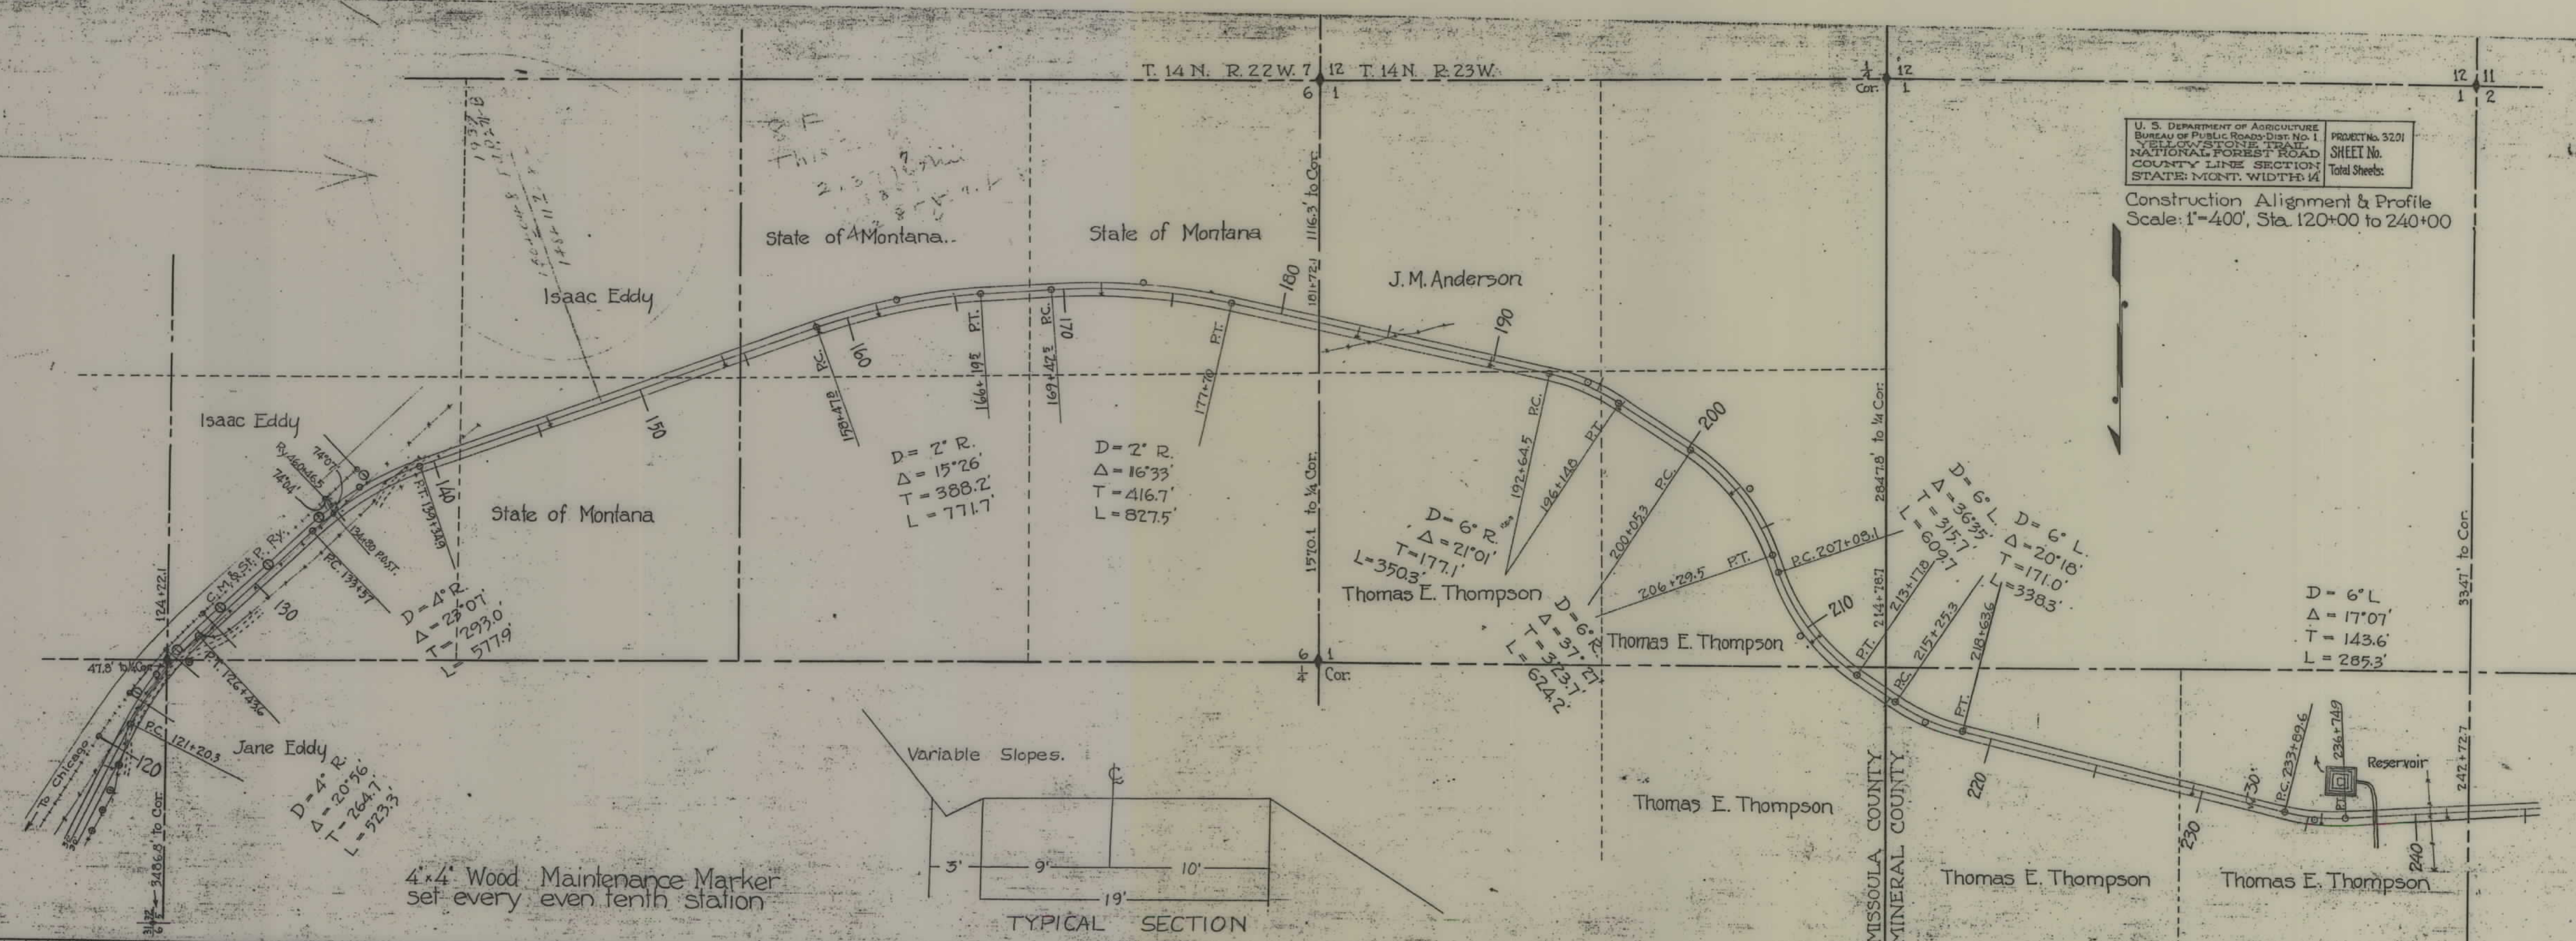



U. S. DEPARTMENT OF AGRICULTURE
BUREAU OF PUBLIC ROADS DIST. NO. 1
YELLOWSTONE TRAIL
NATIONAL FOREST ROAD
COUNTY LINE SECTION
STATE: MONT. WIDTH: 14

PROJECT No. 3201
SHEET No.
Total Sheets

Construction Alignment & Profile
Scale 1"=400', Sta. 240 to 274+82

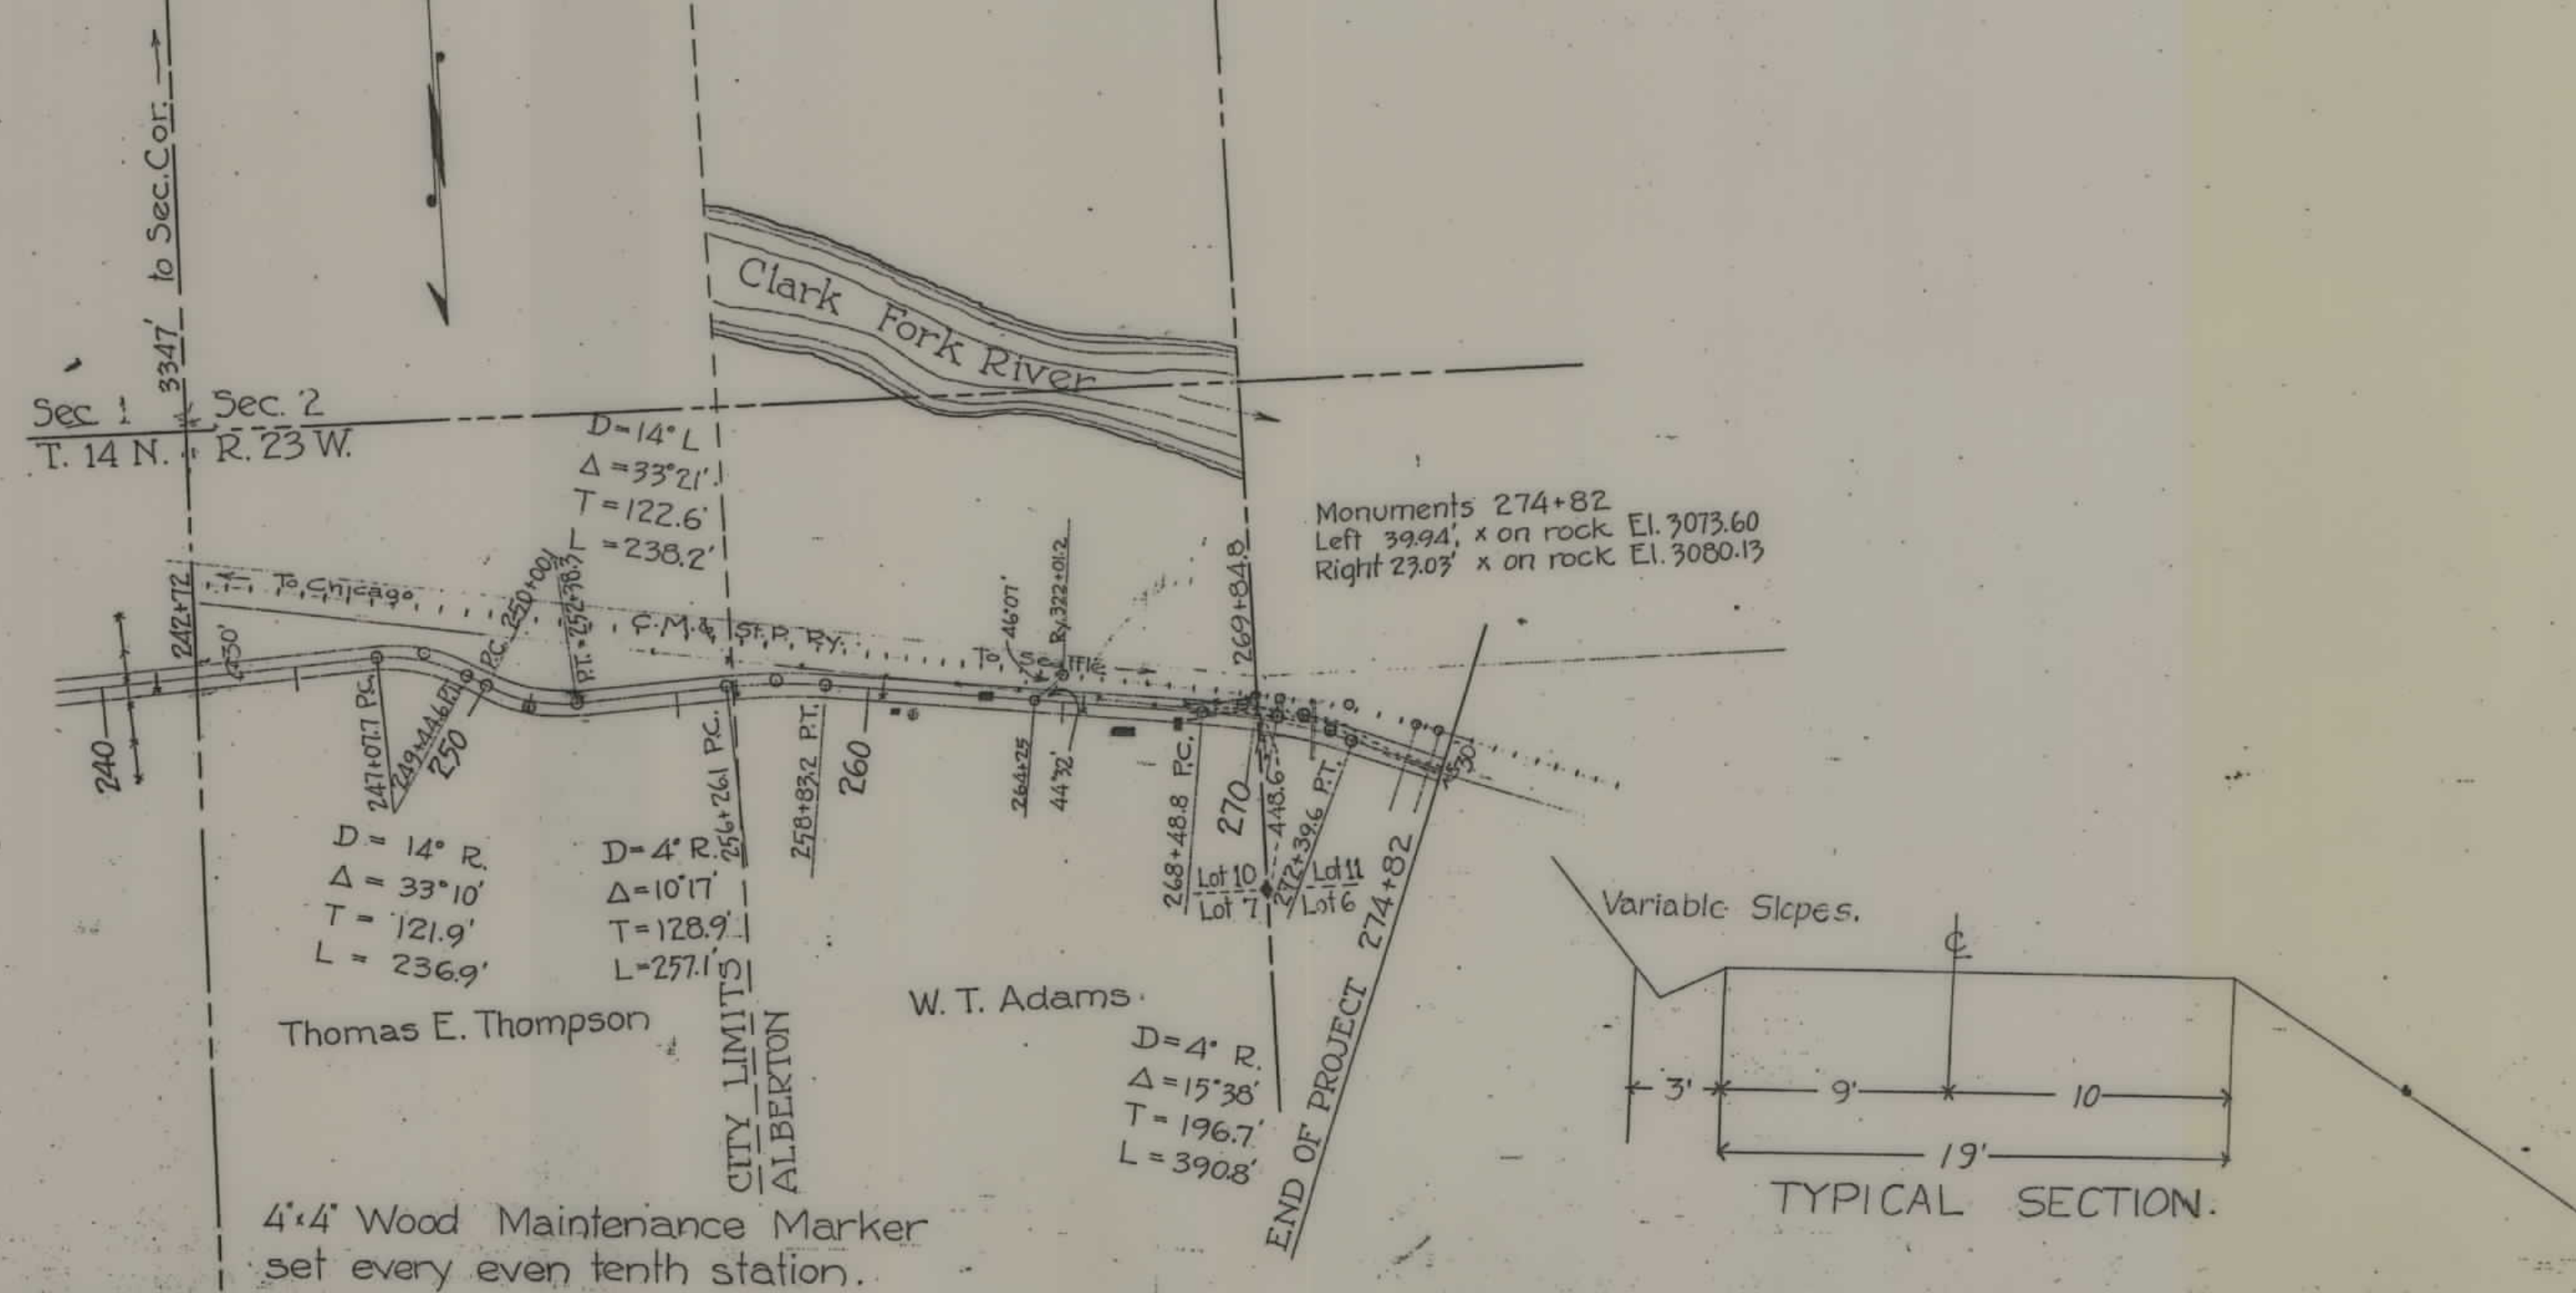

4x4 Wood Maintenance Marker
set every even tenth station.

Slopes
Classification
Clearing
Surfacing





