


PLANS
NOT
TO
SCALE

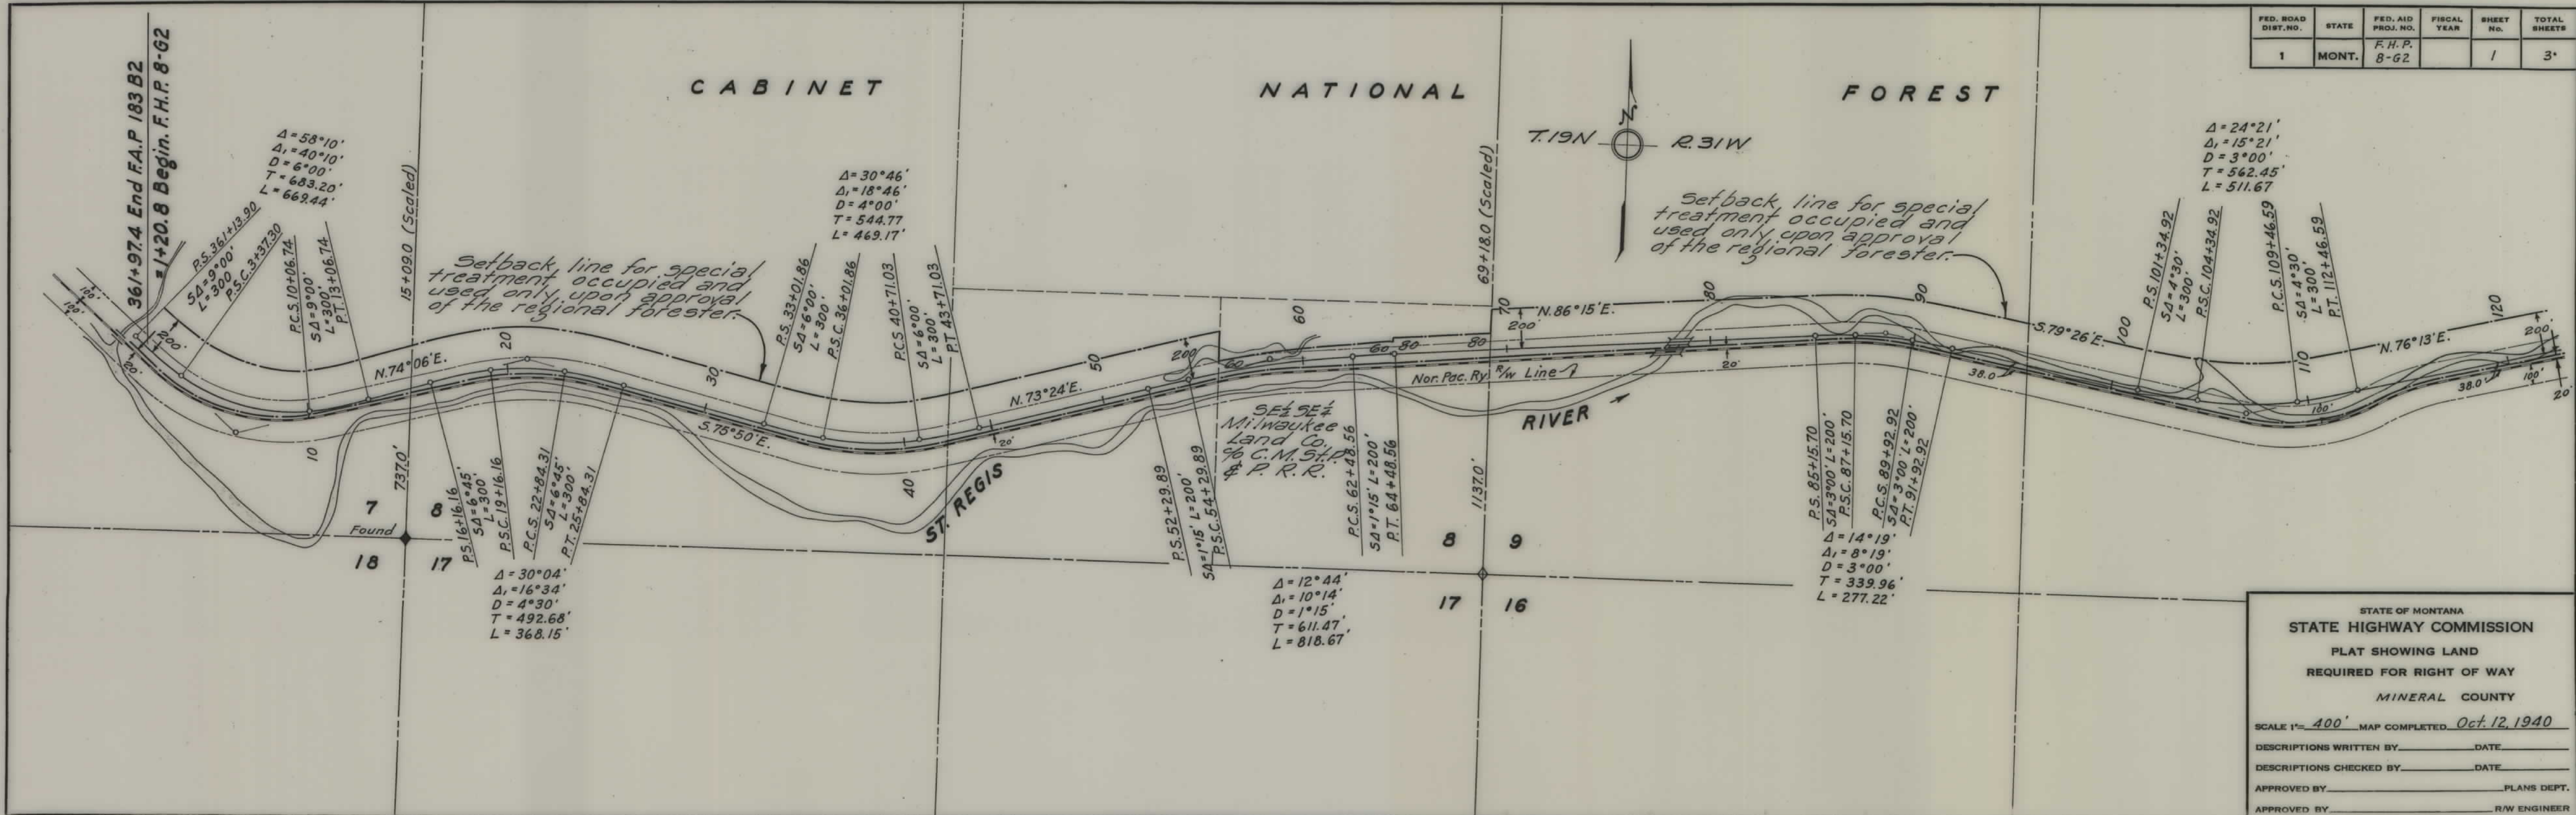

FED. ROAD DIST. NO.	STATE	FED. AID PROJ. NO.	FISCAL YEAR	SHEET NO.	TOTAL SHEETS
1	MONT.	8-G2		1	3

STATE OF MONTANA
STATE HIGHWAY COMMISSION
PLAT SHOWING LAND
REQUIRED FOR RIGHT OF WAY
MINERAL COUNTY


SCALE 1"=400' MAP COMPLETED Oct. 12, 1940

DESCRIPTIONS WRITTEN BY _____ DATE _____

DESCRIPTIONS CHECKED BY _____ DATE _____

APPROVED BY _____ PLANS DEPT.

APPROVED BY _____ R/W ENGINEER

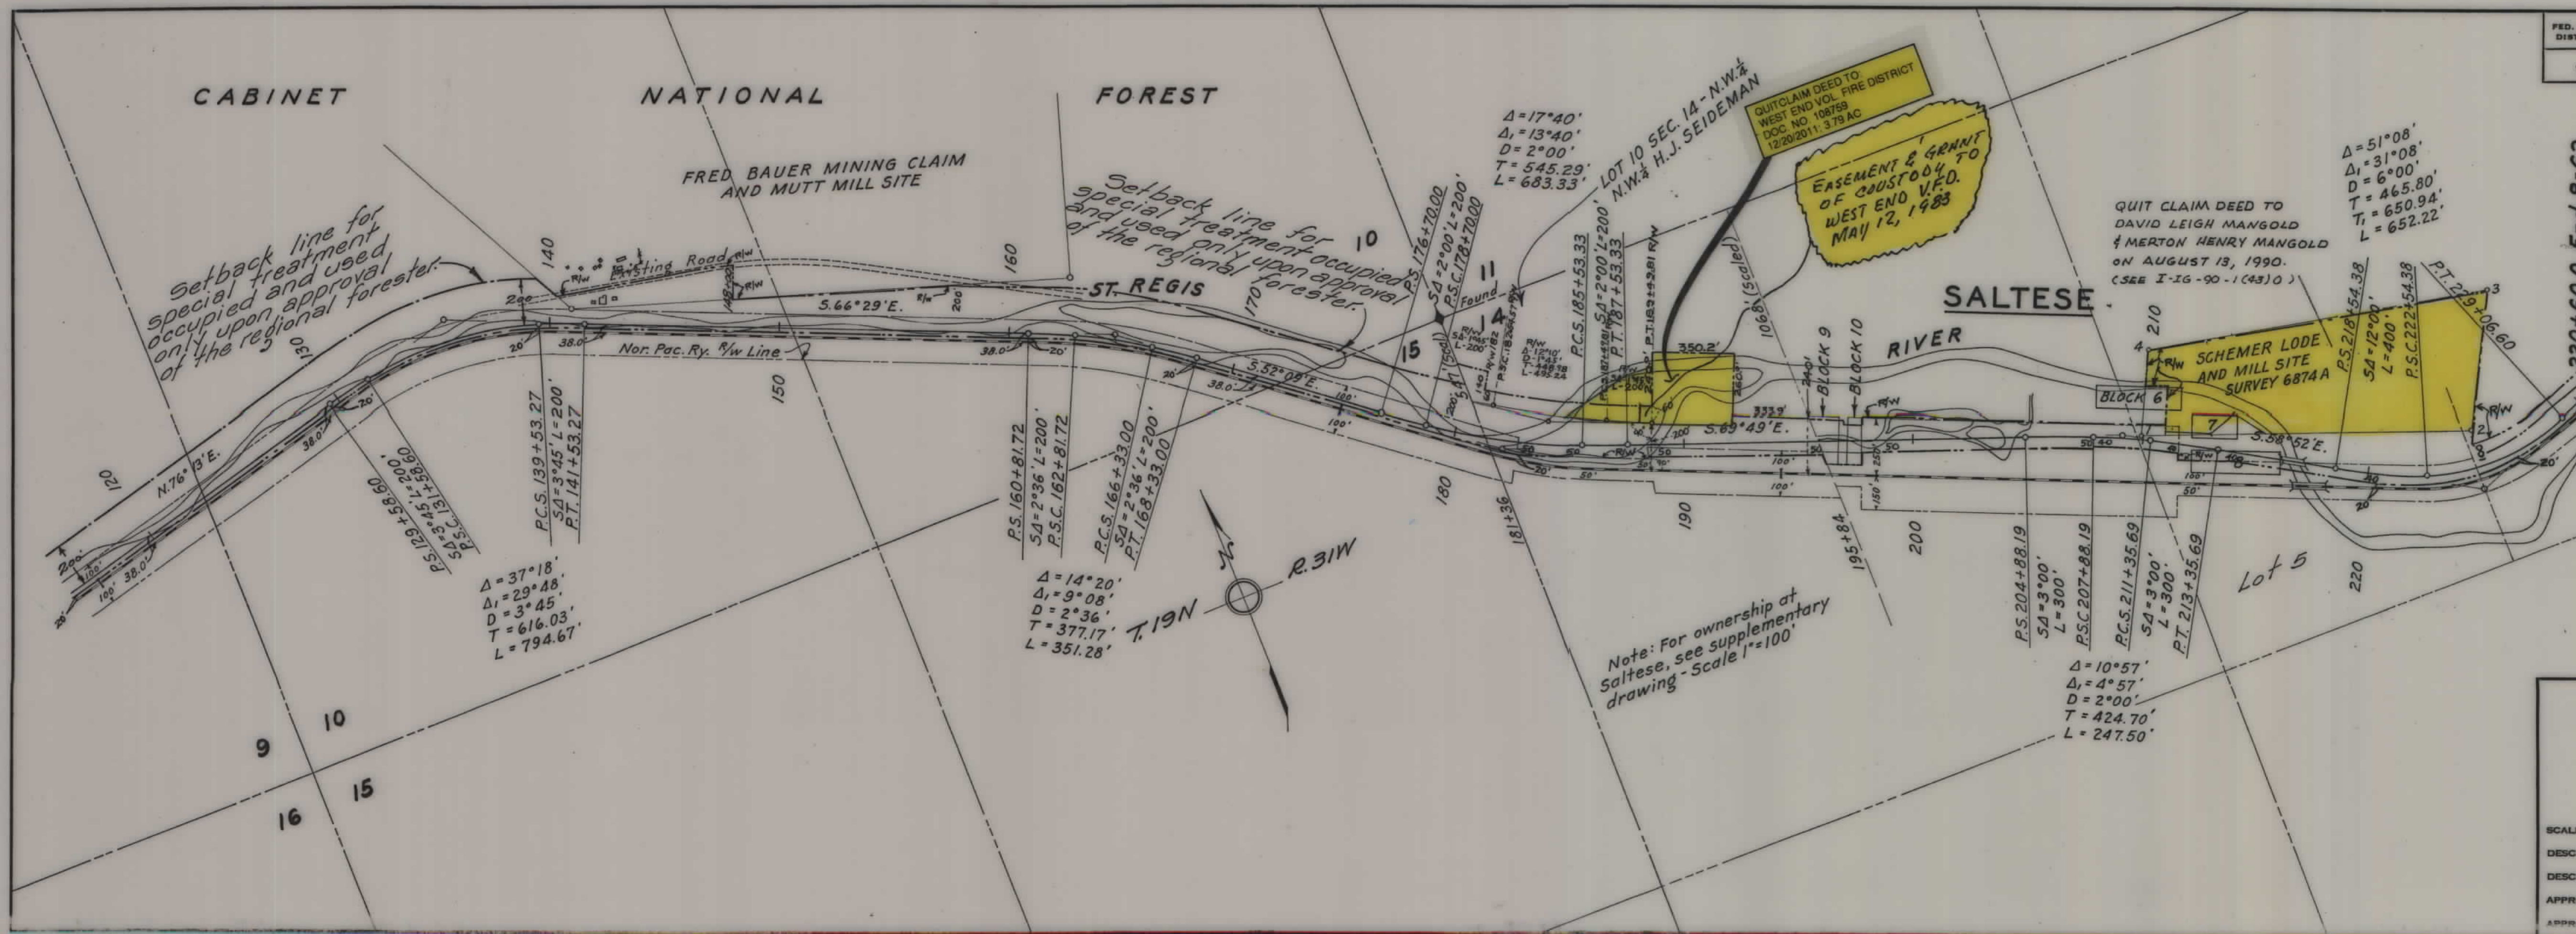

FED. ROAD DIST. NO.	STATE	FED. AID PROJ. NO.	FISCAL YEAR	SHEET NO.	TOTAL SHEETS
1	MONT.	F.H.P. 8-62		2	3

STATE OF MONTANA
STATE HIGHWAY COMMISSION
PLAT SHOWING LAND
REQUIRED FOR RIGHT OF WAY
MINERAL COUNTY

SCALE 1"= 400' MAP COMPLETED Oct. 12, 1940

DESCRIPTIONS WRITTEN BY _____ DATE _____

DESCRIPTIONS CHECKED BY _____ DATE _____

APPROVED BY _____ PLANS DEPT.

APPROVED BY _____ ROAD ENGINEER


FED. ROAD DIST. NO.	STATE	FED. AID PROJ. NO.	FISCAL YEAR	SHEET NO.	TOTAL SHEETS
1	MONT.	F.H.P. 8-G2		3	3

Lots 3, 4 and 5 - Block 9 and the S. $\frac{1}{2}$ lot 2 block 10 and lots 3 and 4 block 10
MARY BALFETA - Saltese, Mont.

The N. $\frac{1}{2}$ lot 2 - Block 10 and the S. 20' of lot 1 - Block 10 - MONTANA HIGHWAY DEPT.

SALTESE

SCHEMER LODGE & MILL SITE
SURVEY No. 6874A

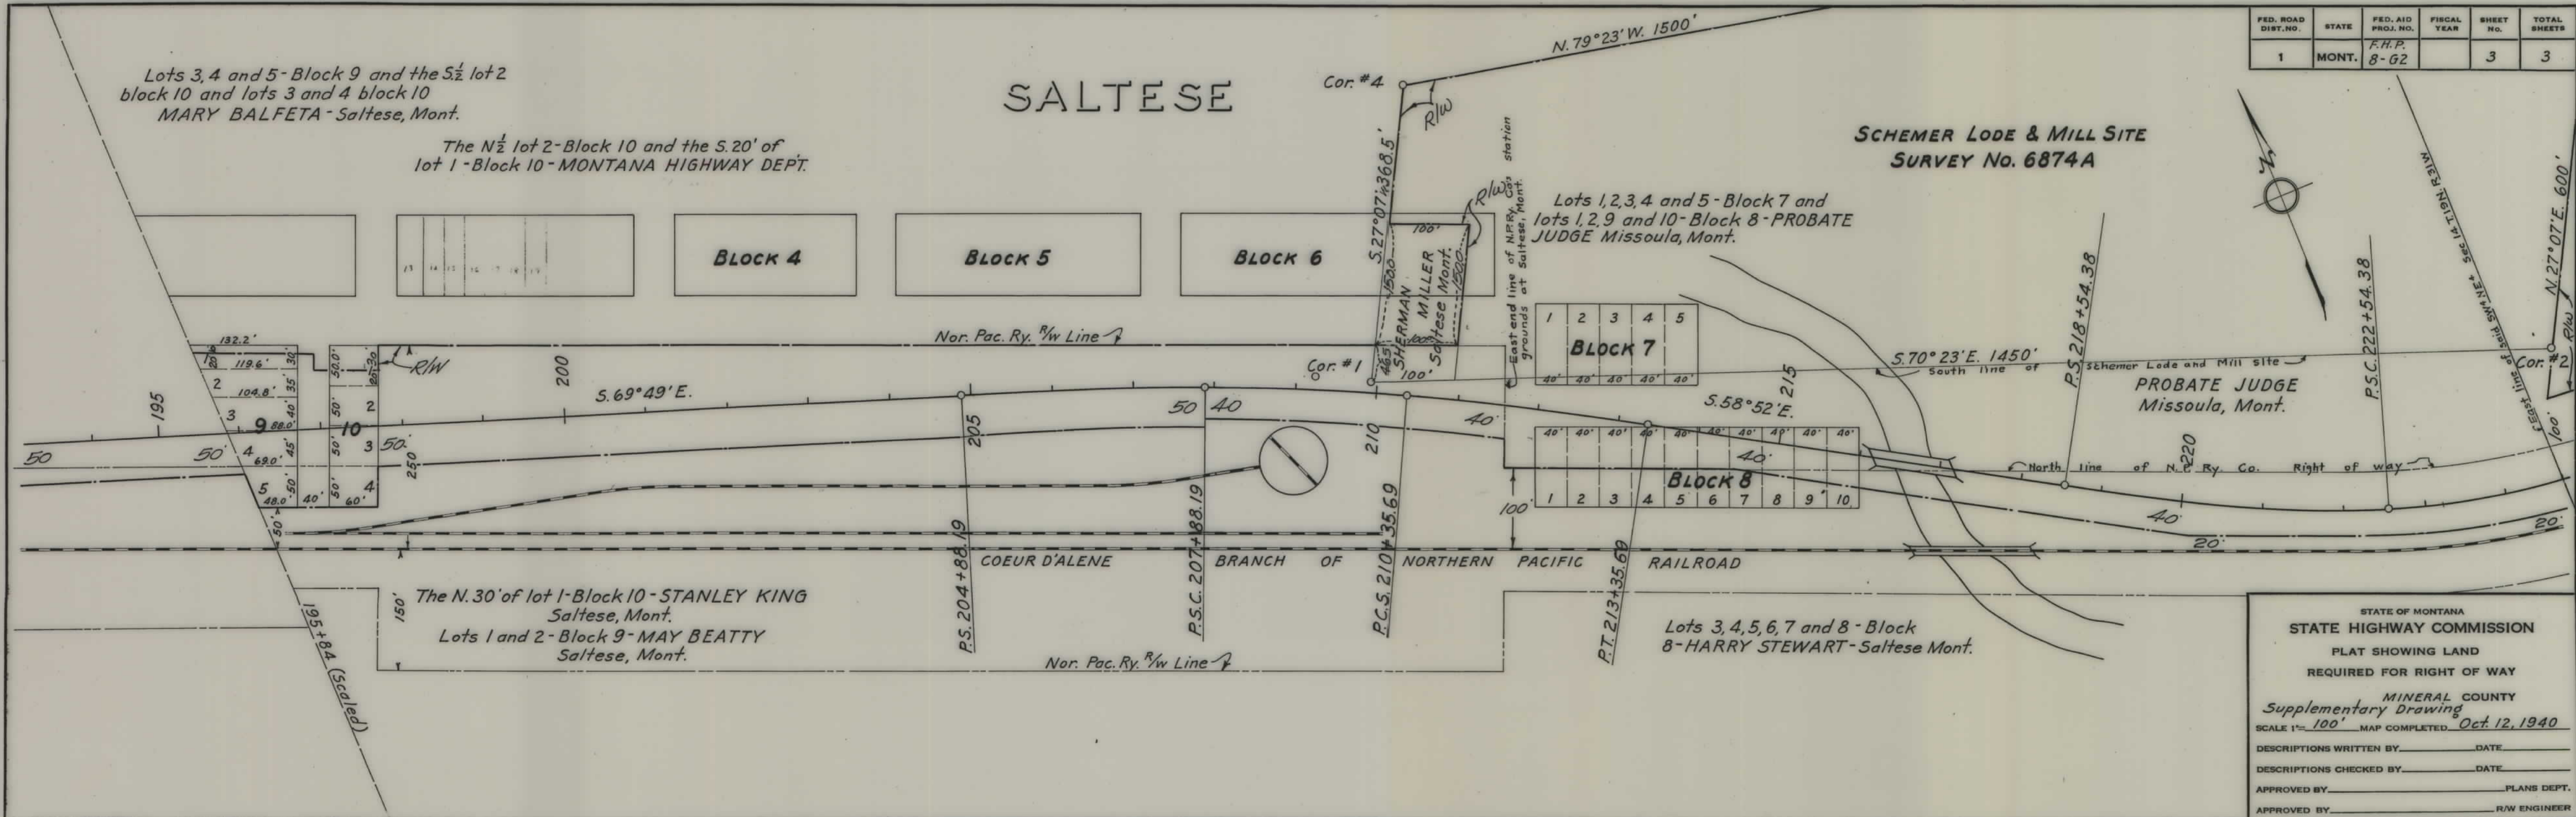

STATE OF MONTANA
STATE HIGHWAY COMMISSION
PLAT SHOWING LAND
REQUIRED FOR RIGHT OF WAY

MINERAL COUNTY
Supplementary Drawing
SCALE 1" = 100' MAP COMPLETED Oct. 12, 1940

DESCRIPTIONS WRITTEN BY _____ DATE _____
DESCRIPTIONS CHECKED BY _____ DATE _____
APPROVED BY _____ PLANS DEPT.
APPROVED BY _____ R/W ENGINEER