

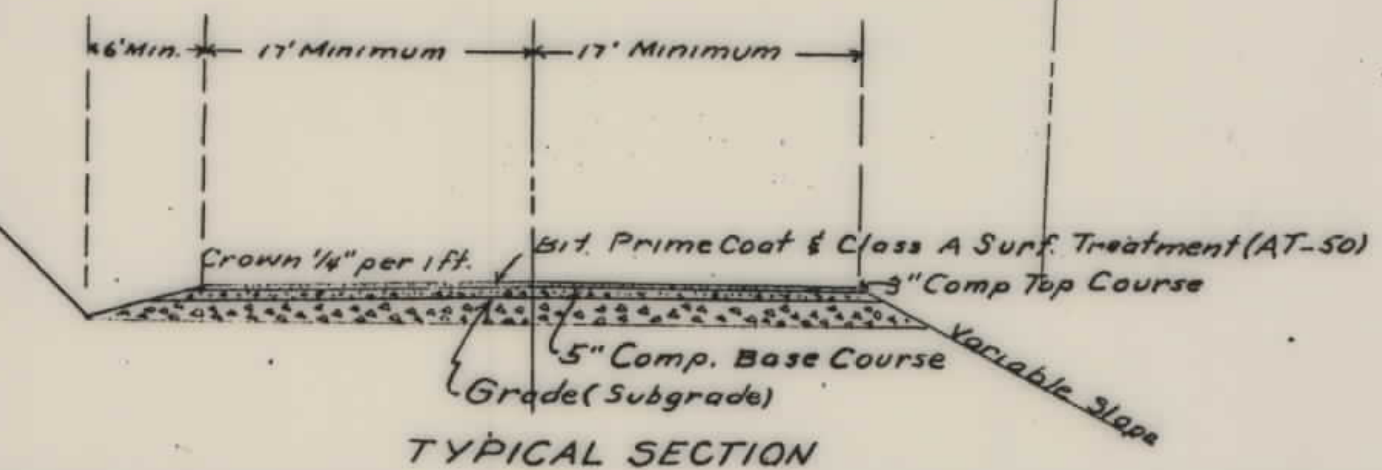


PLANS
NOT
TO
SCALE

PROJECT NO. - DESIGNATION	SHEET NO.	TOTAL SHEETS
8-G2 & G4	1	2
YELLOWSTONE TRAIL HIGHWAY		

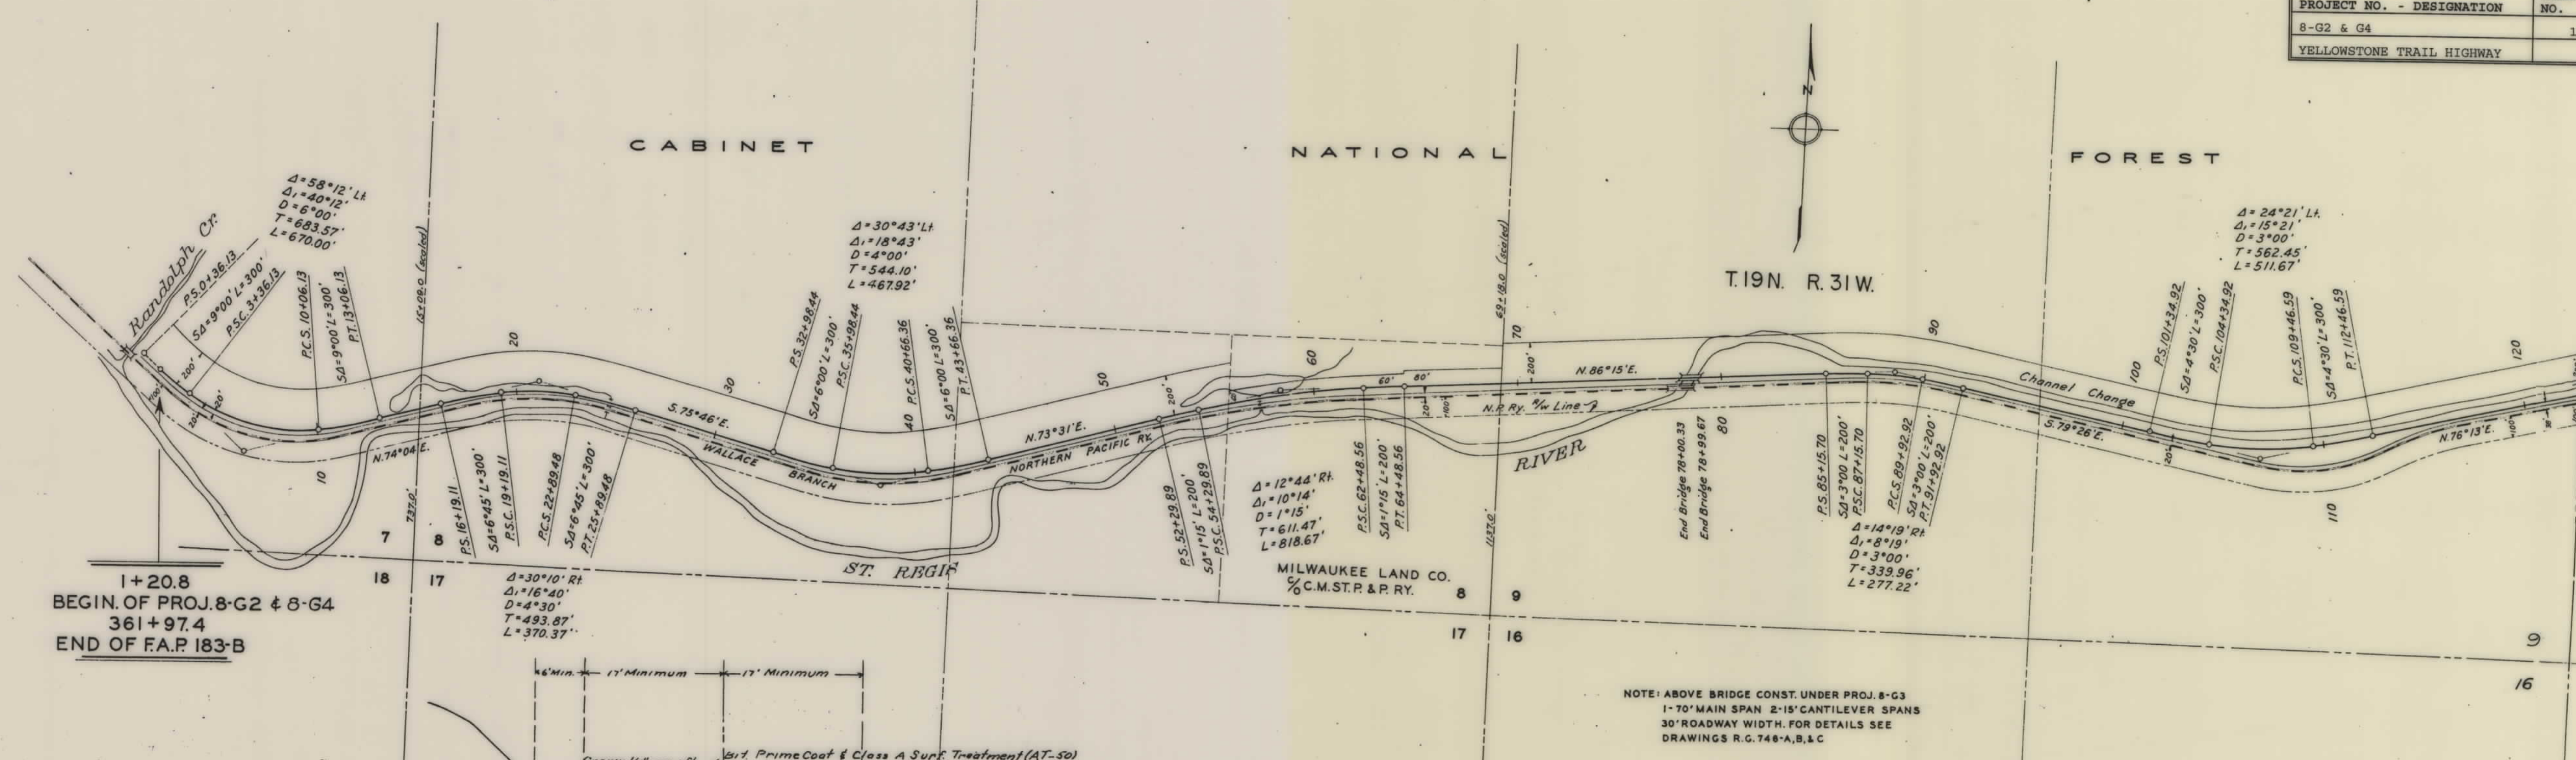

NOTE: ABOVE BRIDGE CONST. UNDER PROJ. 8-G3
1-70' MAIN SPAN 2-15' CANTILEVER SPANS
30' ROADWAY WIDTH. FOR DETAILS SEE
DRAWINGS R.G. 746-A,B,C

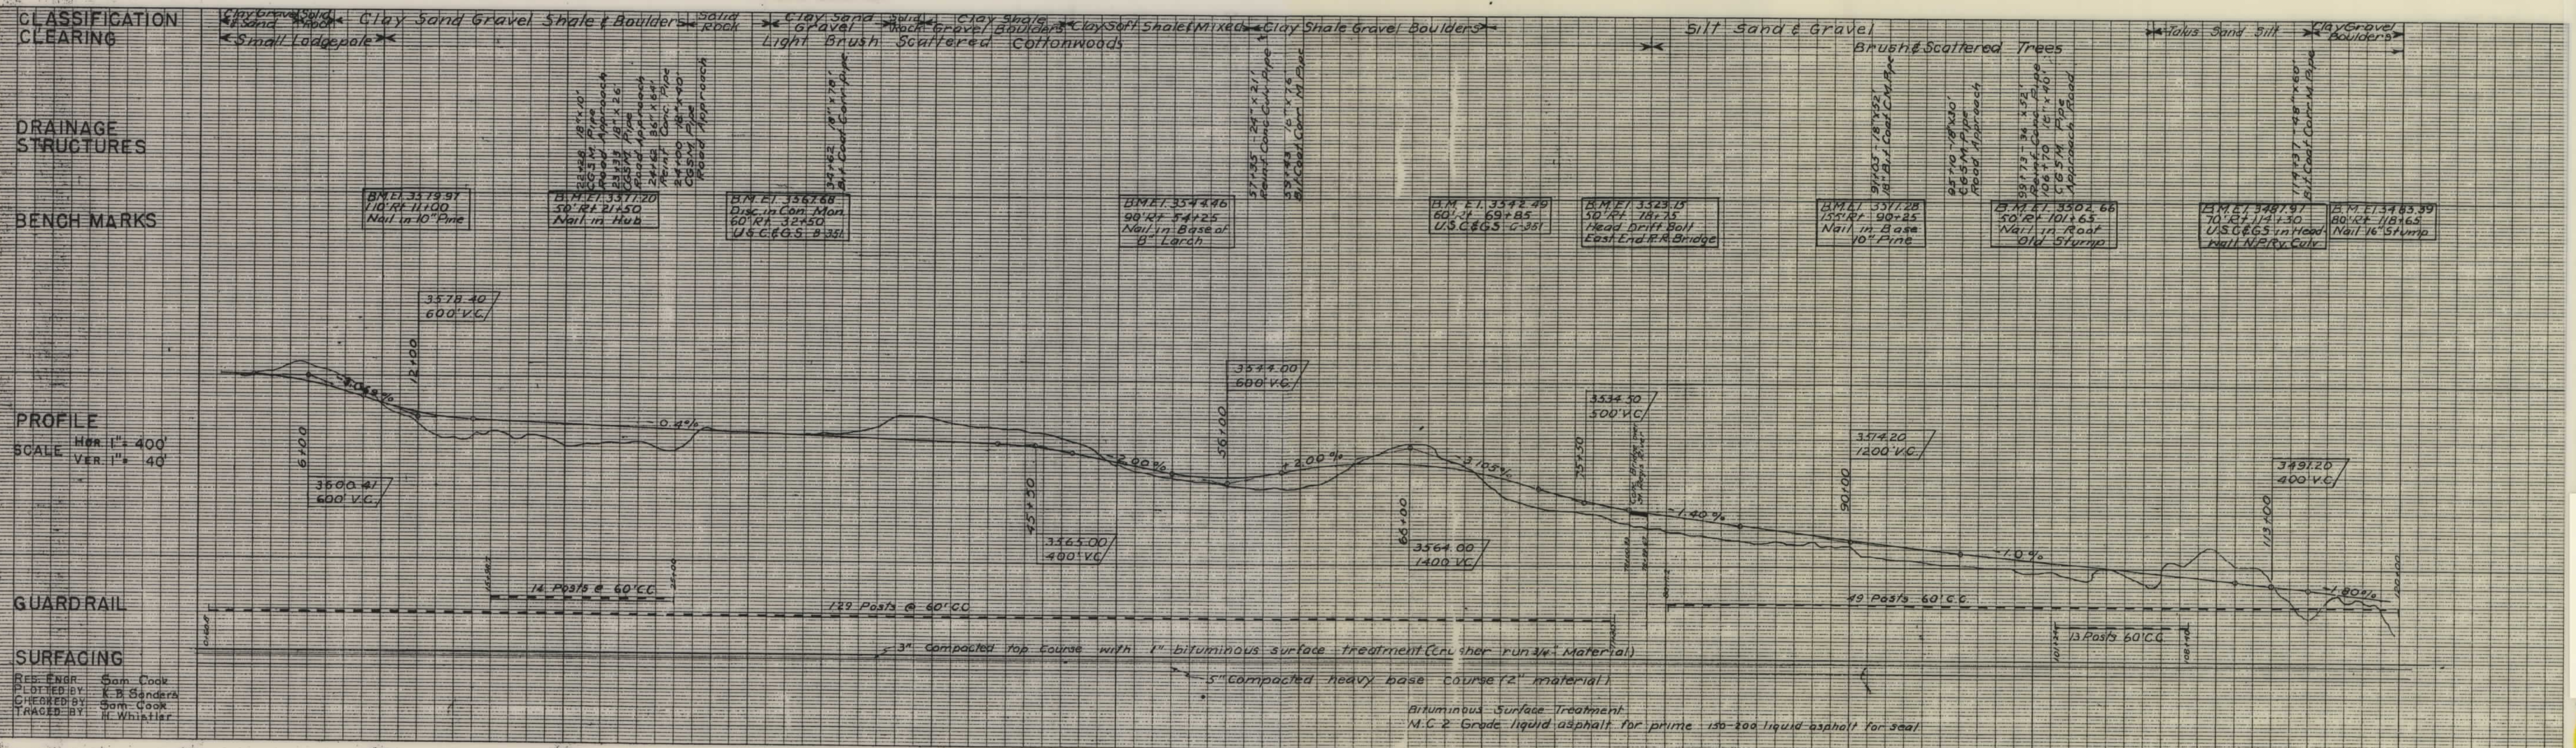

CLASSIFICATION
CLEARING

DRAINAGE
STRUCTURES

BENCH MARKS

PROFILE
SCALE
HOR. 1" = 400'
VER. 1" = 40'

GUARDRAIL

SURFACING

RES. ENGR. Sam Cook
PLOTTER BY K. B. Sanders
CHECKED BY Sam Cook
TRACED BY H. Whistler

PROJECT NO. - DESIGNATION	SHEET NO.	TOTAL SHEETS
8-G2 & G4	2	2
YELLOWSTONE TRAIL HIGHWAY		

