


PLANS

NOT

TO

SCALE


STATE OF MONTANA
STATE HIGHWAY COMMISSION
PLAT SHOWING LAND
REQUIRED FOR RIGHT OF WAY
COUNTY _____
SCALE 1"= 100' MAP COMPLETED 11-25-'52
DESCRIPTIONS WRITTEN BY L. B. DATE 11-20-52
DESCRIPTIONS CHECKED BY _____ DATE _____
APPROVED BY _____
APPROVED BY Malcolm Bowden R.W. ENGINEER

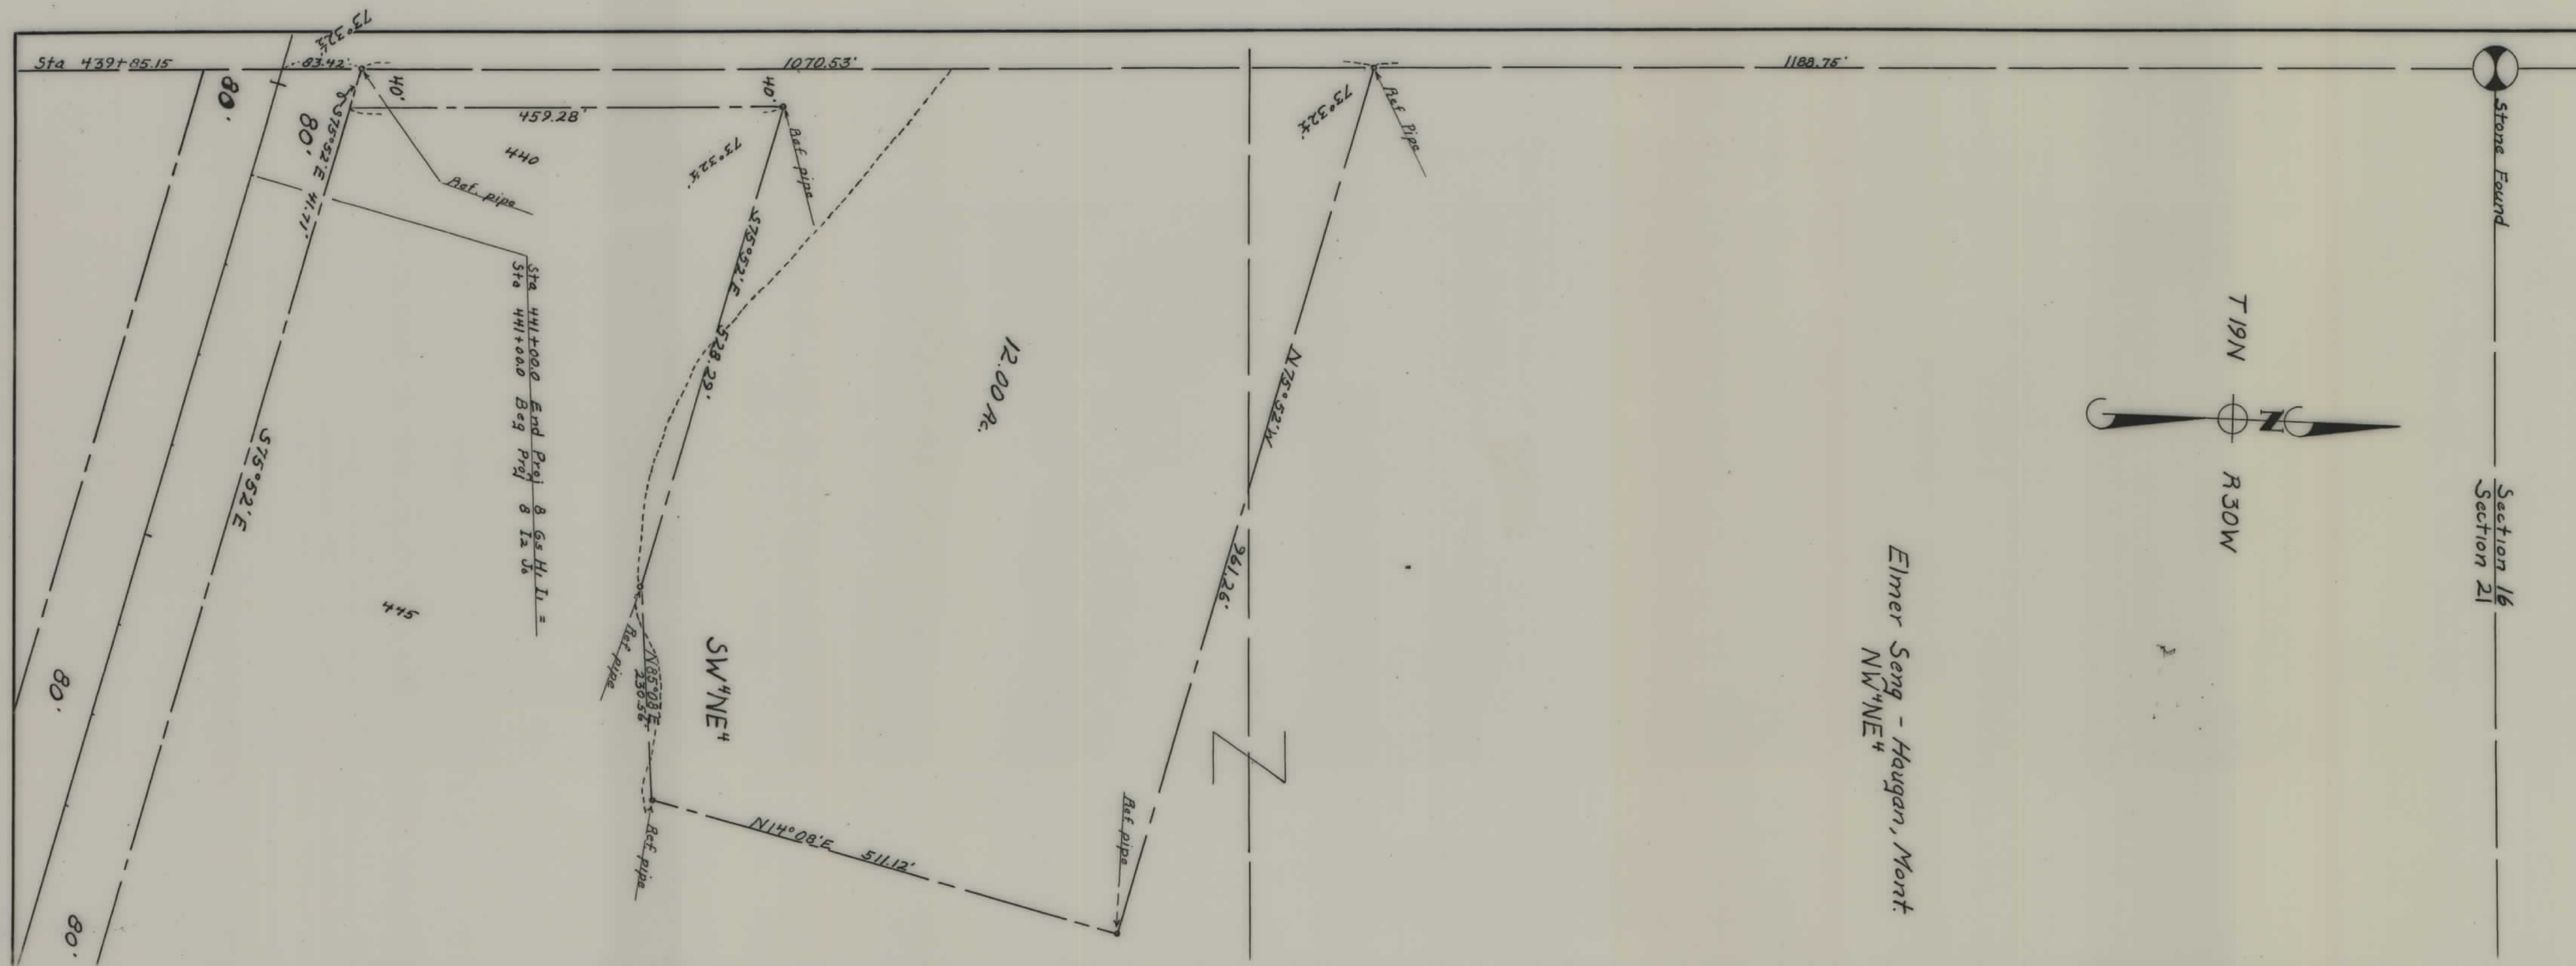


STATE OF MONTANA
STATE HIGHWAY COMMISSION
FLAT SHOWING LAND
REQUIRED FOR RIGHT OF WAY
MINERAL ~ COUNTY

SCALE 1"= 200' MAP COMPLETED 9-23-52
DESCRIPTIONS WRITTEN BY L.B. DATE 9-25-52
DESCRIPTIONS CHECKED BY _____ DATE _____

APPROVED BY *Malcolm Bowden* R/W ENGINEER

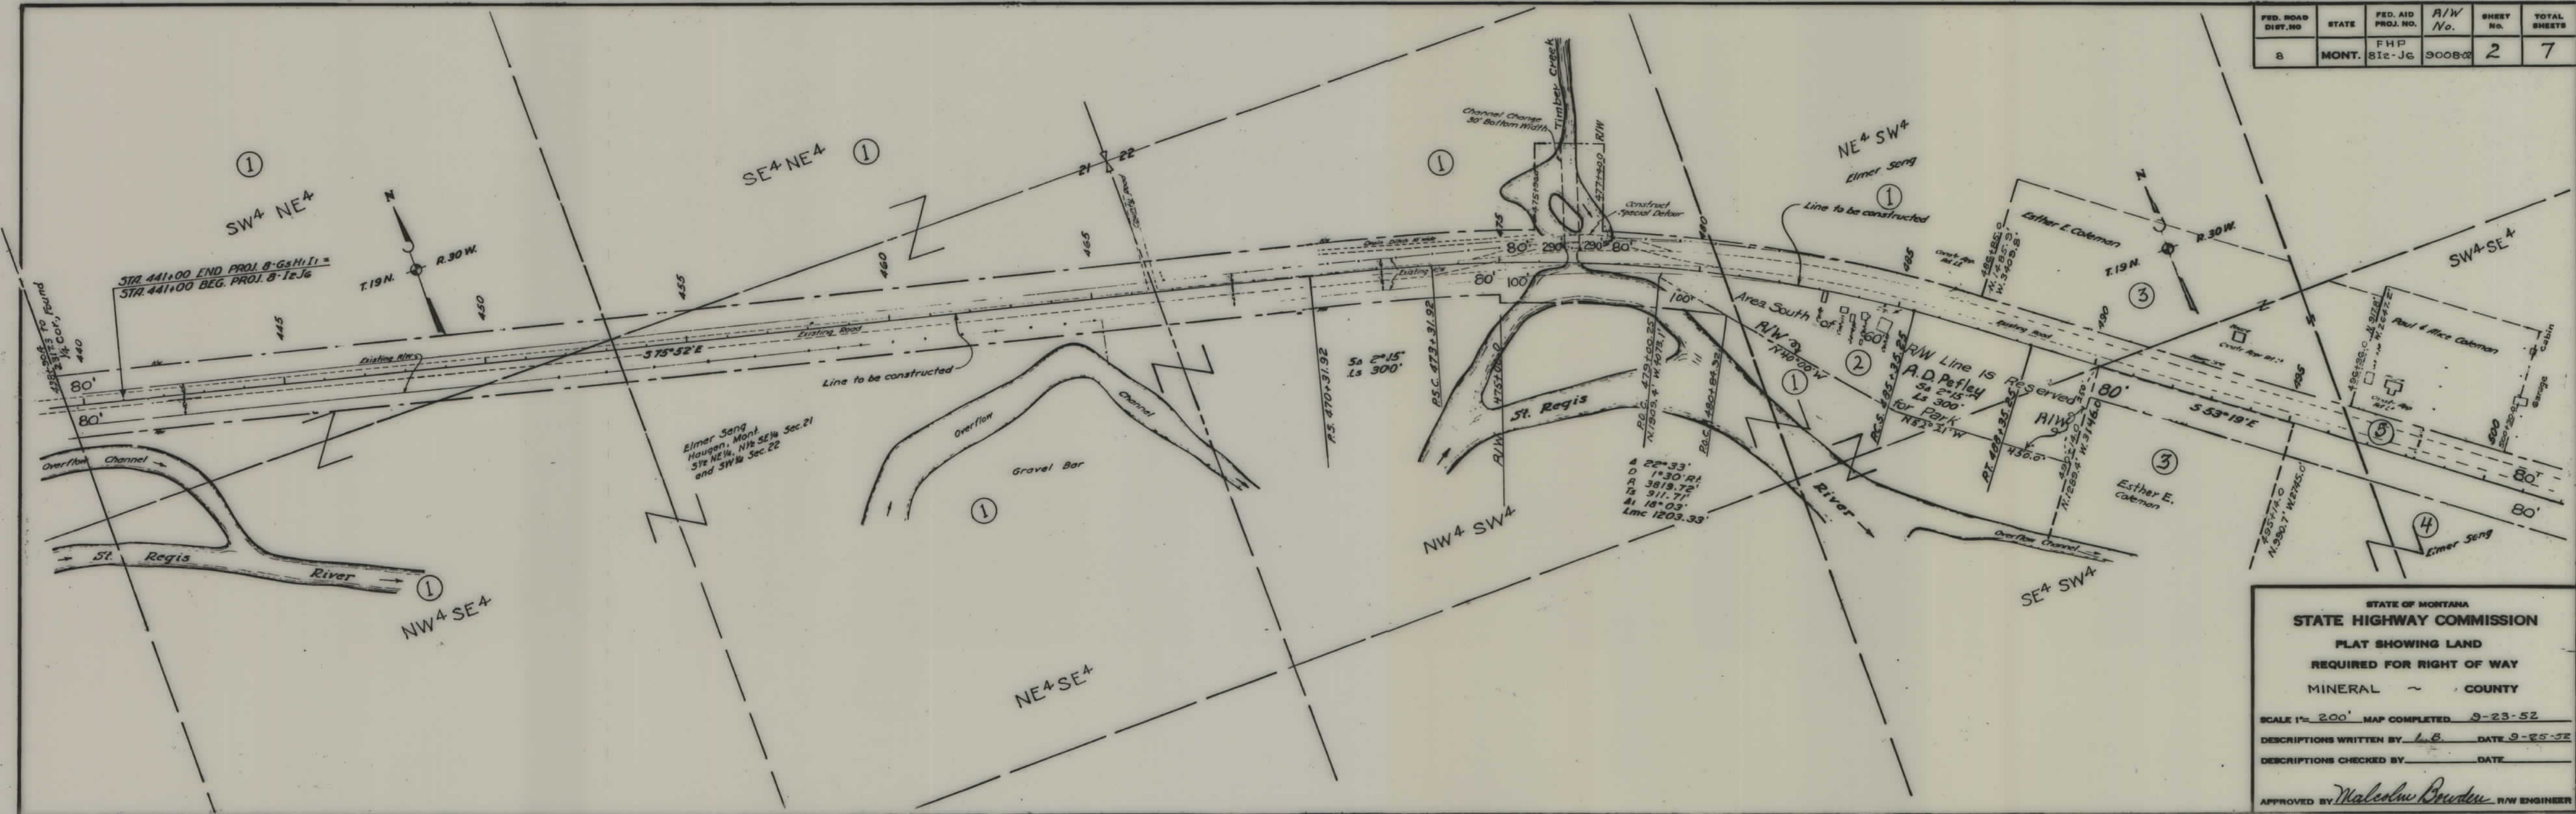


FED. ROAD DIST. NO.	STATE	FED. AID PROJ. NO.	R/W No.	SHEET NO.	TOTAL SHEETS
8	MONT.	812-J6	9008-02	3	7

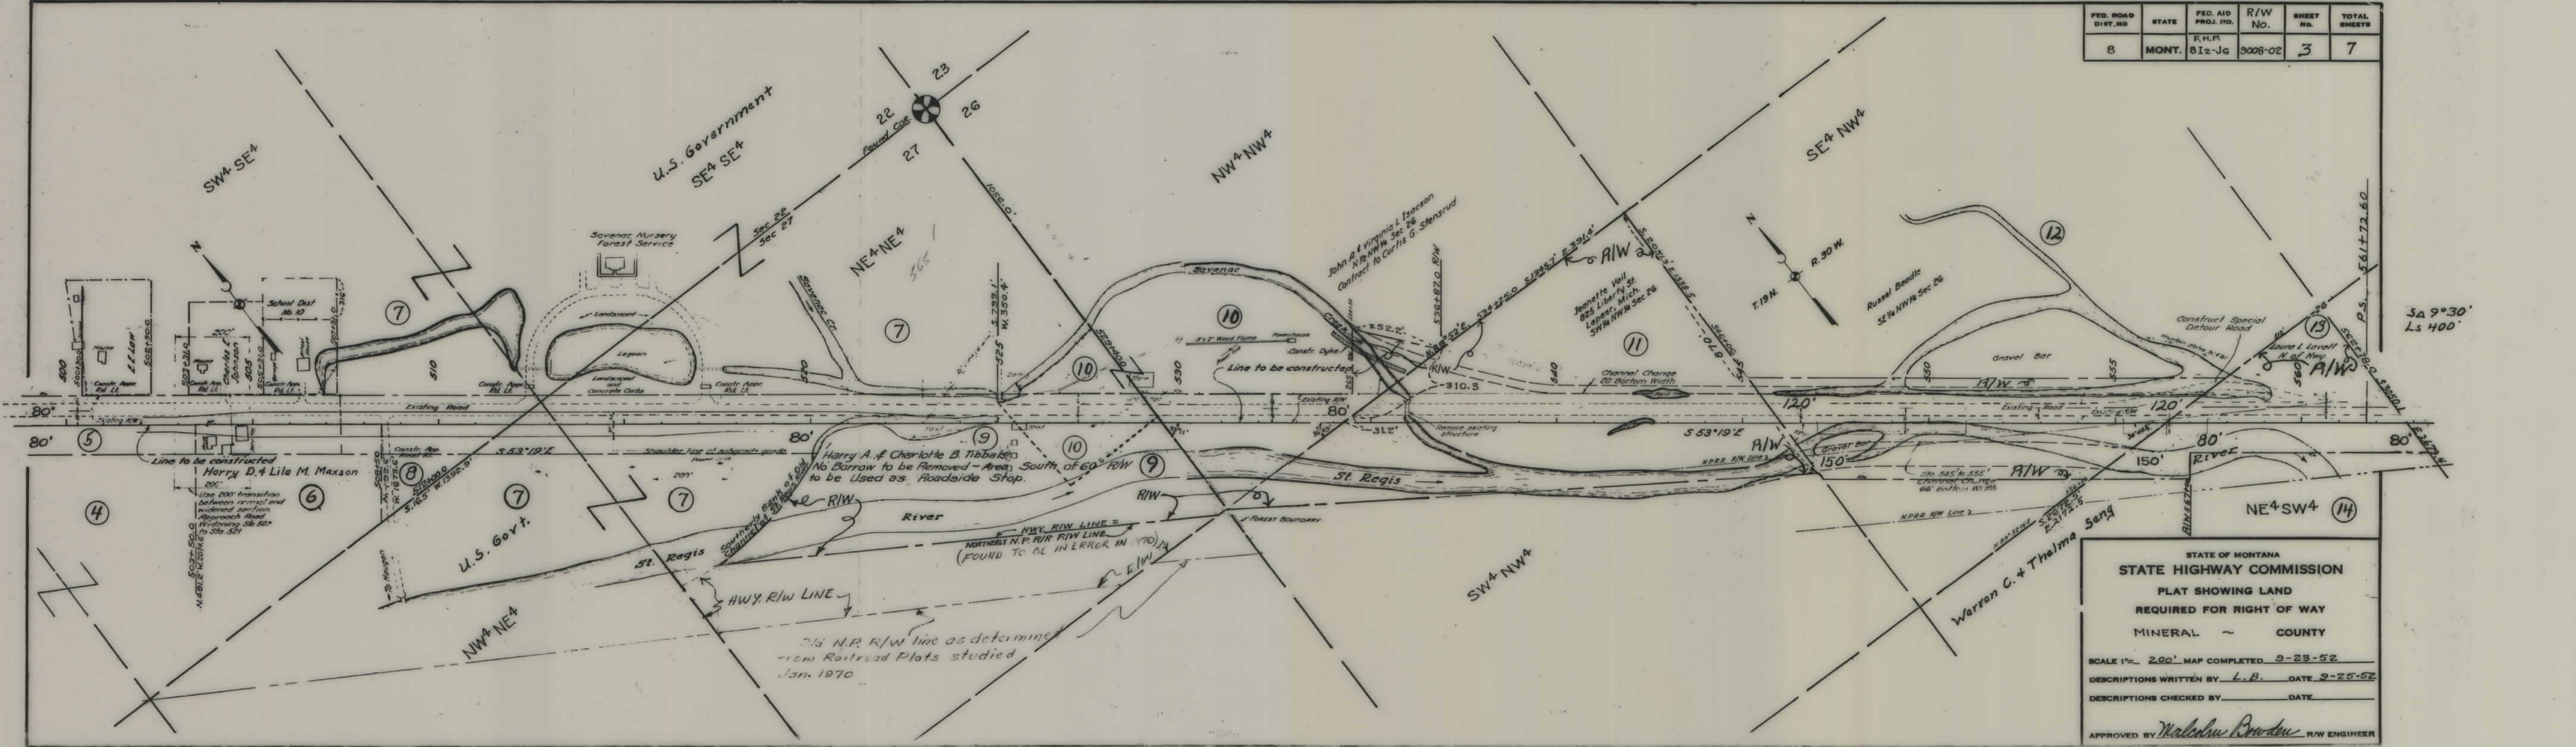

STATE OF MONTANA
STATE HIGHWAY COMMISSION
PLAT SHOWING LAND
REQUIRED FOR RIGHT OF WAY
MINERAL COUNTY

SCALE 1" = 200' MAP COMPLETED 9-23-52
 DESCRIPTIONS WRITTEN BY L.B. DATE 9-25-52
 DESCRIPTIONS CHECKED BY DATE

APPROVED BY *Malcolm Broden* R/W ENGINEER

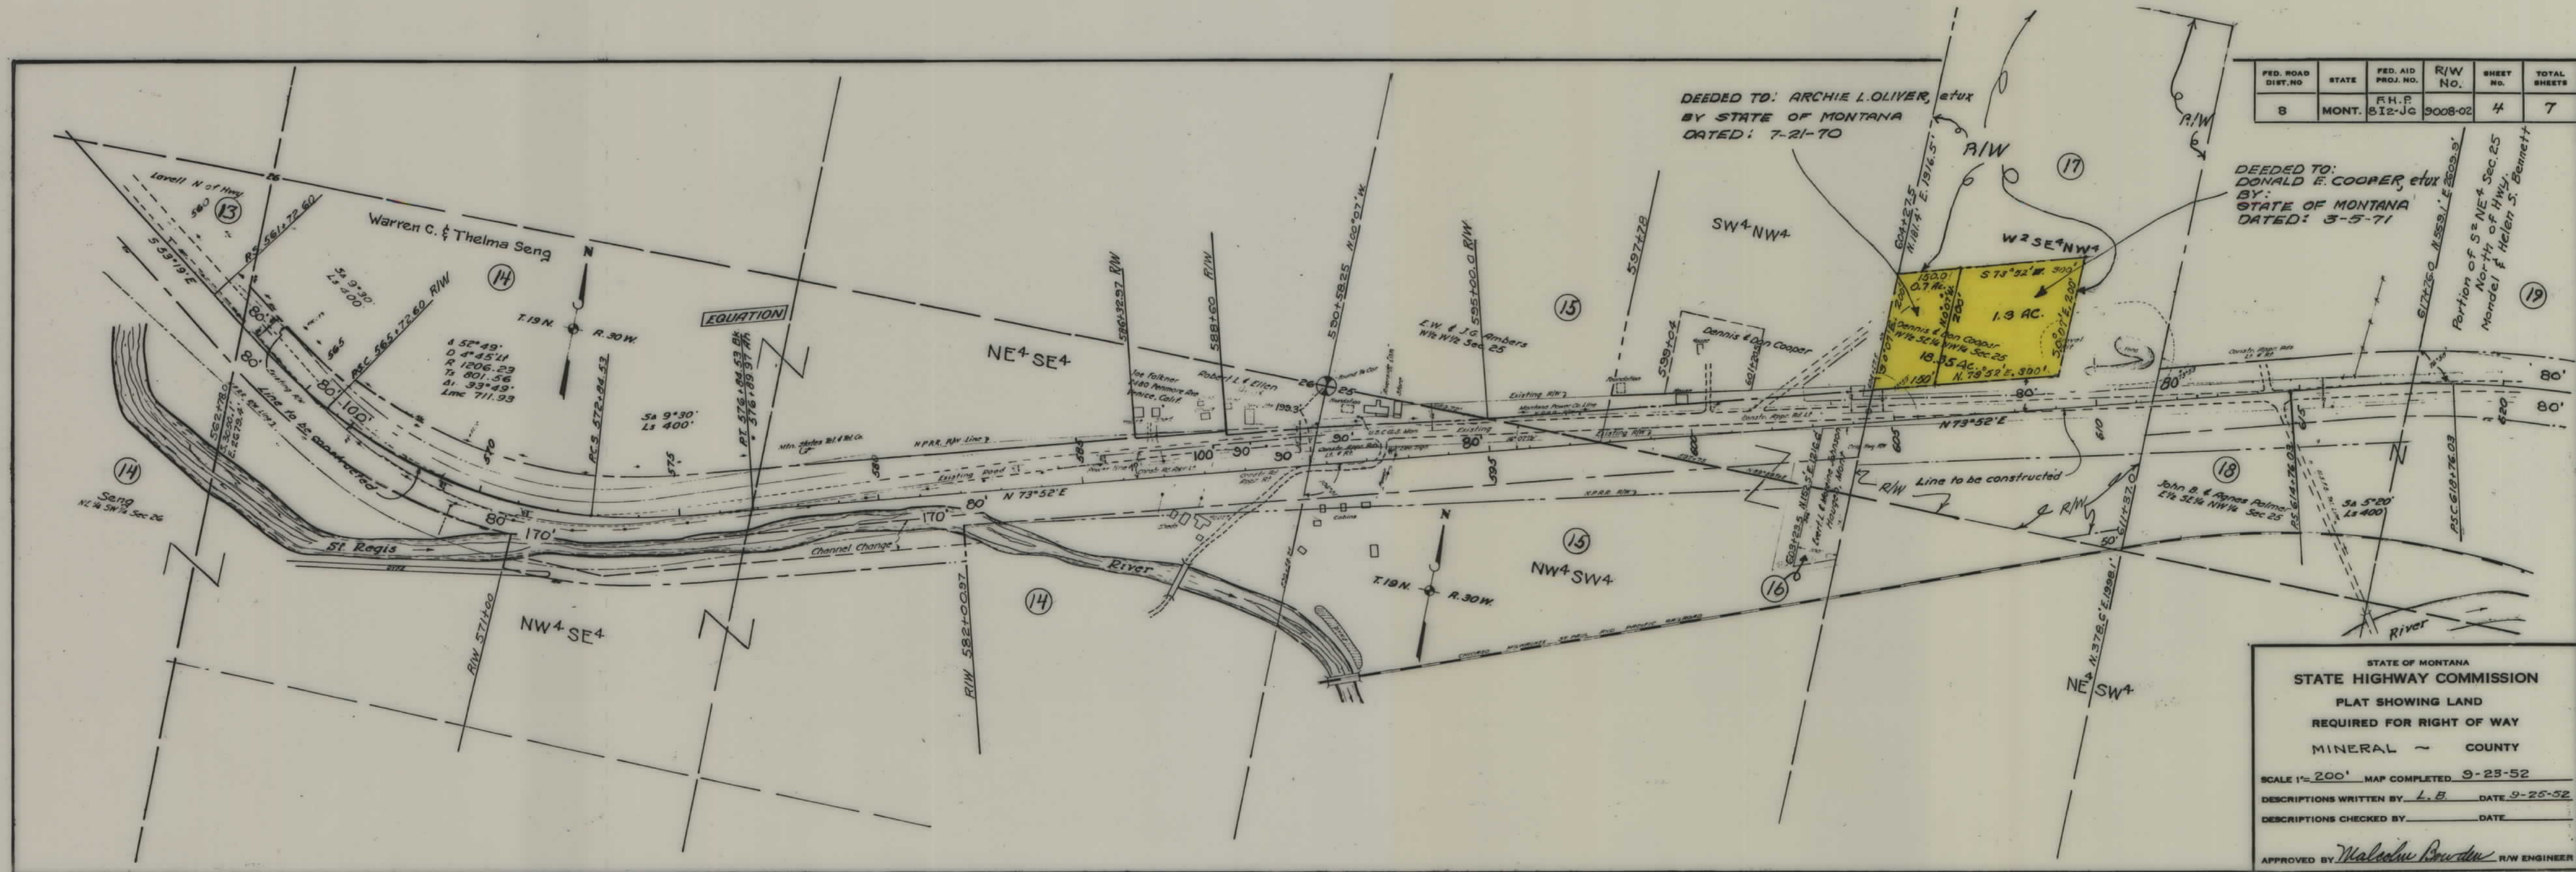

FED. ROAD DIST. NO.	STATE	FED. AID PROJ. NO.	R/W No.	SHEET NO.	TOTAL SHEETS
8	MONT.	F.H.P. 812-J6	9008-02	4	7

DEEDED TO:
DONALD E. COOPER, et ux
BY:
STATE OF MONTANA
DATED: 3-5-71


Portion of S2 NE4 Sec. 25
North of Hwy.
Mandel & Helen S. Bennett

STATE OF MONTANA
STATE HIGHWAY COMMISSION
PLAT SHOWING LAND
REQUIRED FOR RIGHT OF WAY
MINERAL ~ COUNTY

SCALE 1"= 200' MAP COMPLETED 9-23-52
DESCRIPTIONS WRITTEN BY L.B. DATE 9-25-52
DESCRIPTIONS CHECKED BY DATE

APPROVED BY *Malcolm Bowden* R/W ENGINEER

FED. ROAD DIST. NO.	STATE	FED. AID PROJ. NO.	R/W NO.	SHEET NO.	TOTAL SHEETS
8	MONT.	FHP 81216	9000-02	5	7

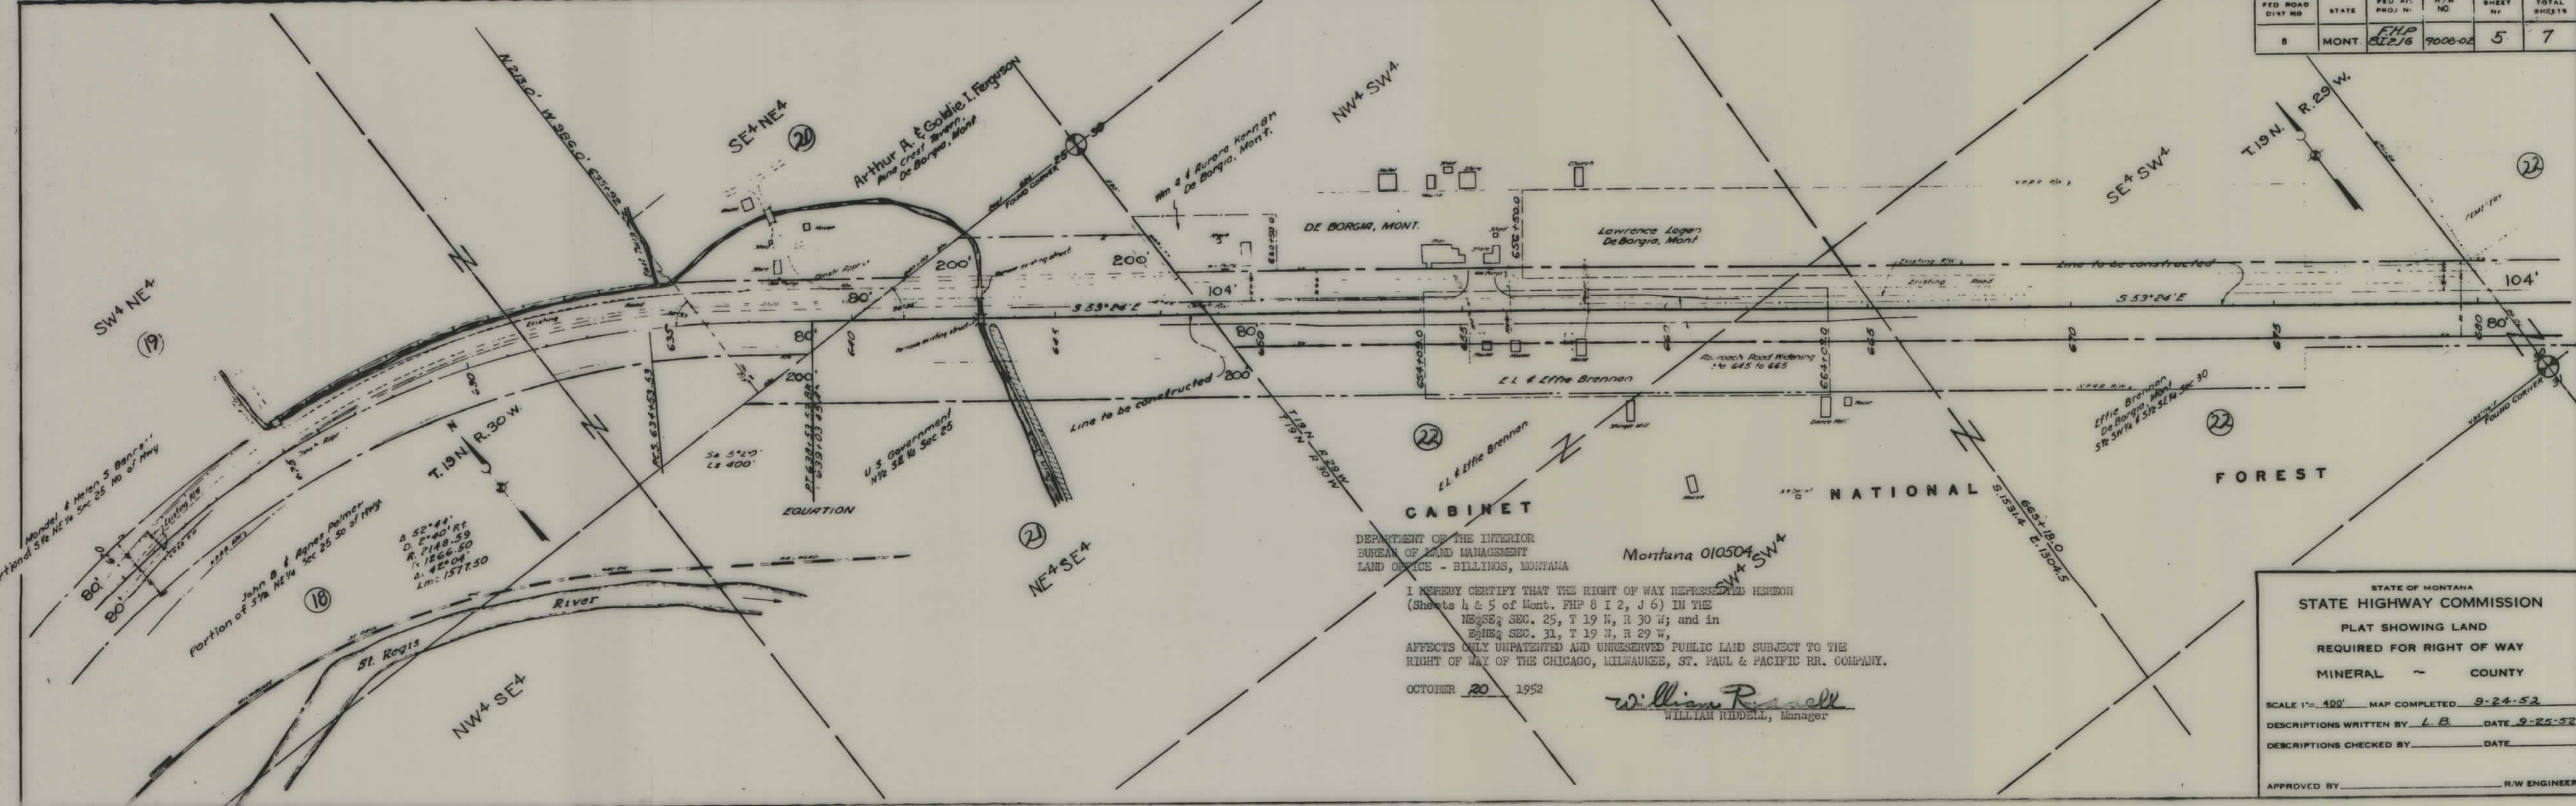

DEPARTMENT OF THE INTERIOR
BUREAU OF LAND MANAGEMENT
LAND OFFICE - BILLINGS, MONTANA

I HEREBY CERTIFY THAT THE RIGHT OF WAY REPRESENTED HEREON
(Sheets 4 & 5 of Mont. FHP 8 I 2, J 6) IN THE
NE 1/4 SEC. 25, T 19 N, R 30 W; and in
E 1/2 SEC. 31, T 19 N, R 29 W,
AFFECTS ONLY UNPATENTED AND UNRESERVED PUBLIC LAND SUBJECT TO THE
RIGHT OF WAY OF THE CHICAGO, MILWAUKEE, ST. PAUL & PACIFIC RR. COMPANY.

OCTOBER 20 1952

William R. Riddell
WILLIAM RIDDELL, Manager

STATE OF MONTANA
STATE HIGHWAY COMMISSION
PLAT SHOWING LAND
REQUIRED FOR RIGHT OF WAY
MINERAL ~ COUNTY
SCALE 1" = 400' MAP COMPLETED 9-24-52
DESCRIPTIONS WRITTEN BY L.B. DATE 9-25-52
DESCRIPTIONS CHECKED BY _____ DATE _____
APPROVED BY _____ R/W ENGINEER

