


**PLANS
NOT
TO
SCALE**

FED. ROAD DIST. NO.	STATE	FED. AID PROJ. NO.	R/W No.	SHEET NO.	TOTAL SHEETS
1	MONT.	FHP 8 J4 K3	3583	1	12

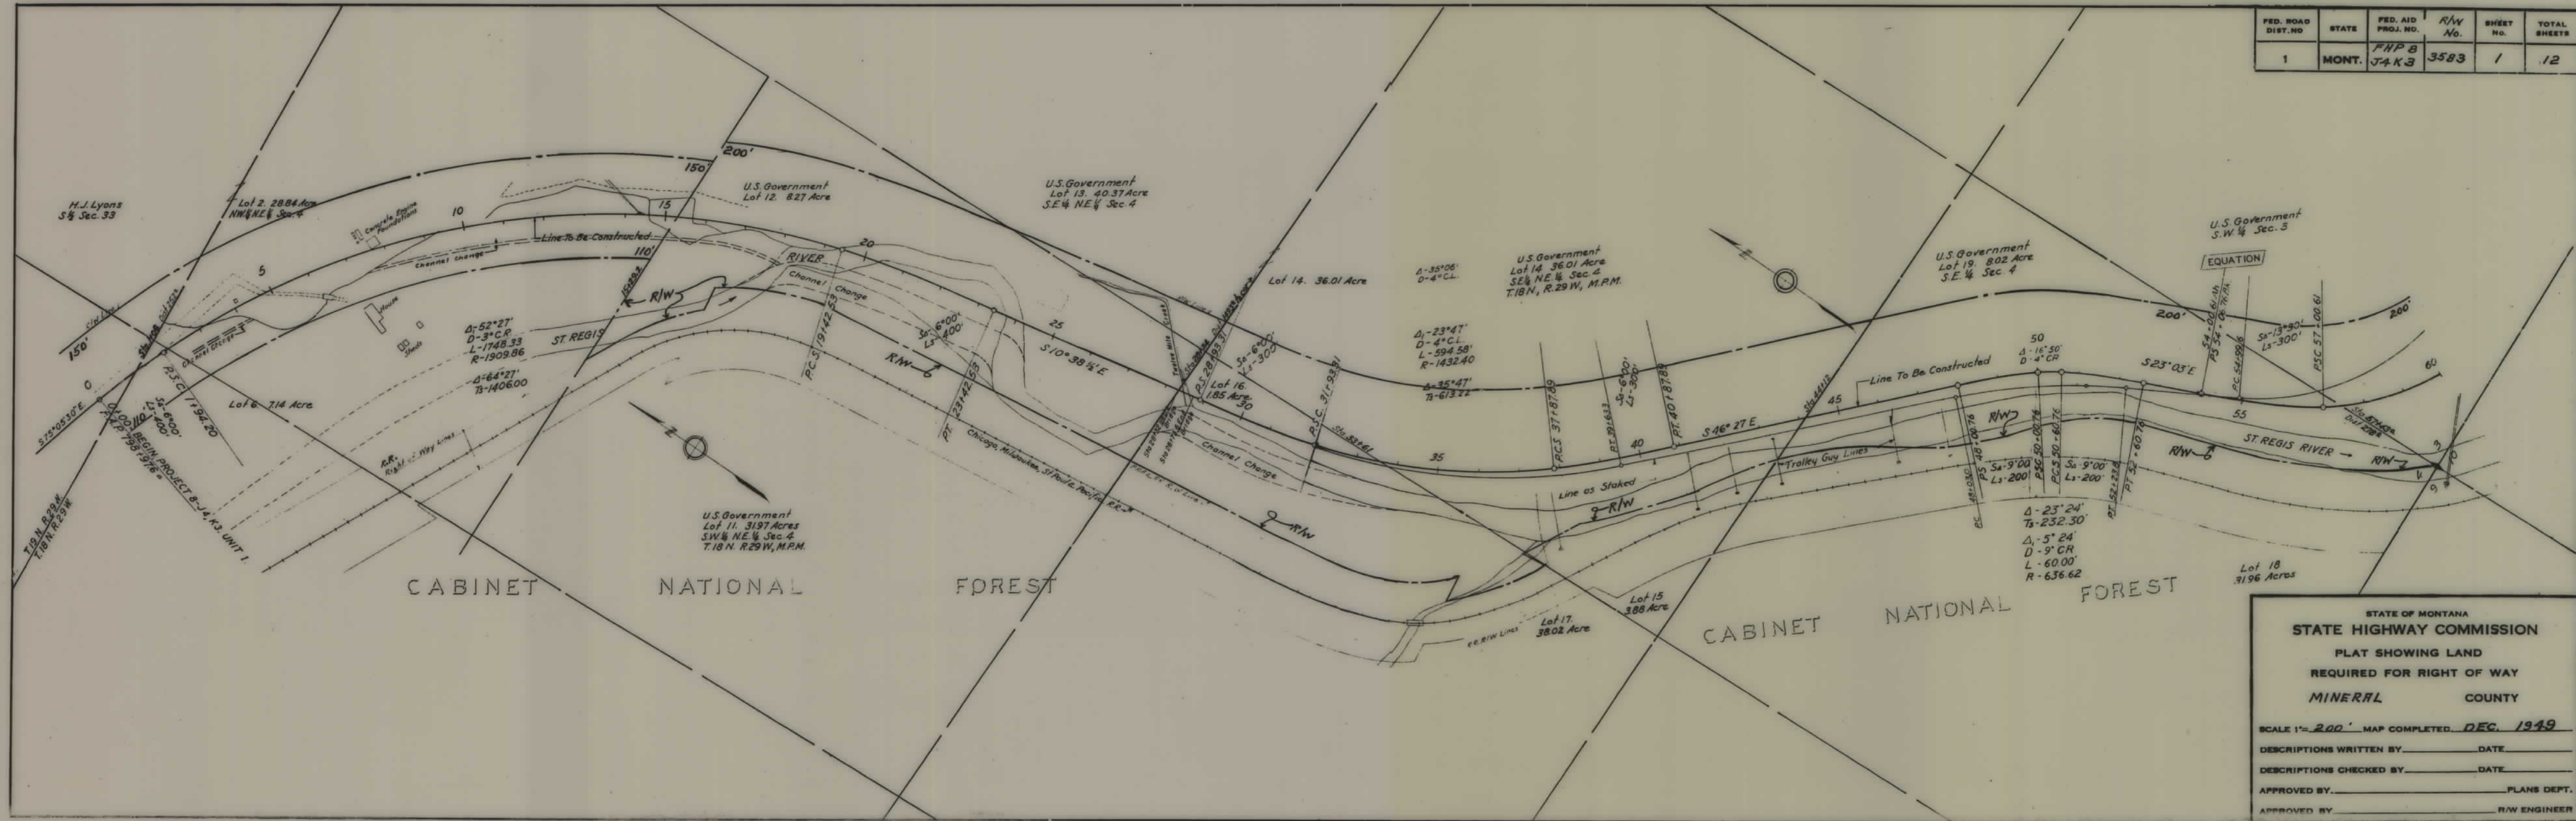

STATE OF MONTANA
STATE HIGHWAY COMMISSION
 PLAT SHOWING LAND
 REQUIRED FOR RIGHT OF WAY
 MINERAL COUNTY


SCALE 1"=200' MAP COMPLETED DEC. 1949

DESCRIPTIONS WRITTEN BY _____ DATE _____

DESCRIPTIONS CHECKED BY _____ DATE _____

APPROVED BY _____ PLANS DEPT.

APPROVED BY _____ R/W ENGINEER

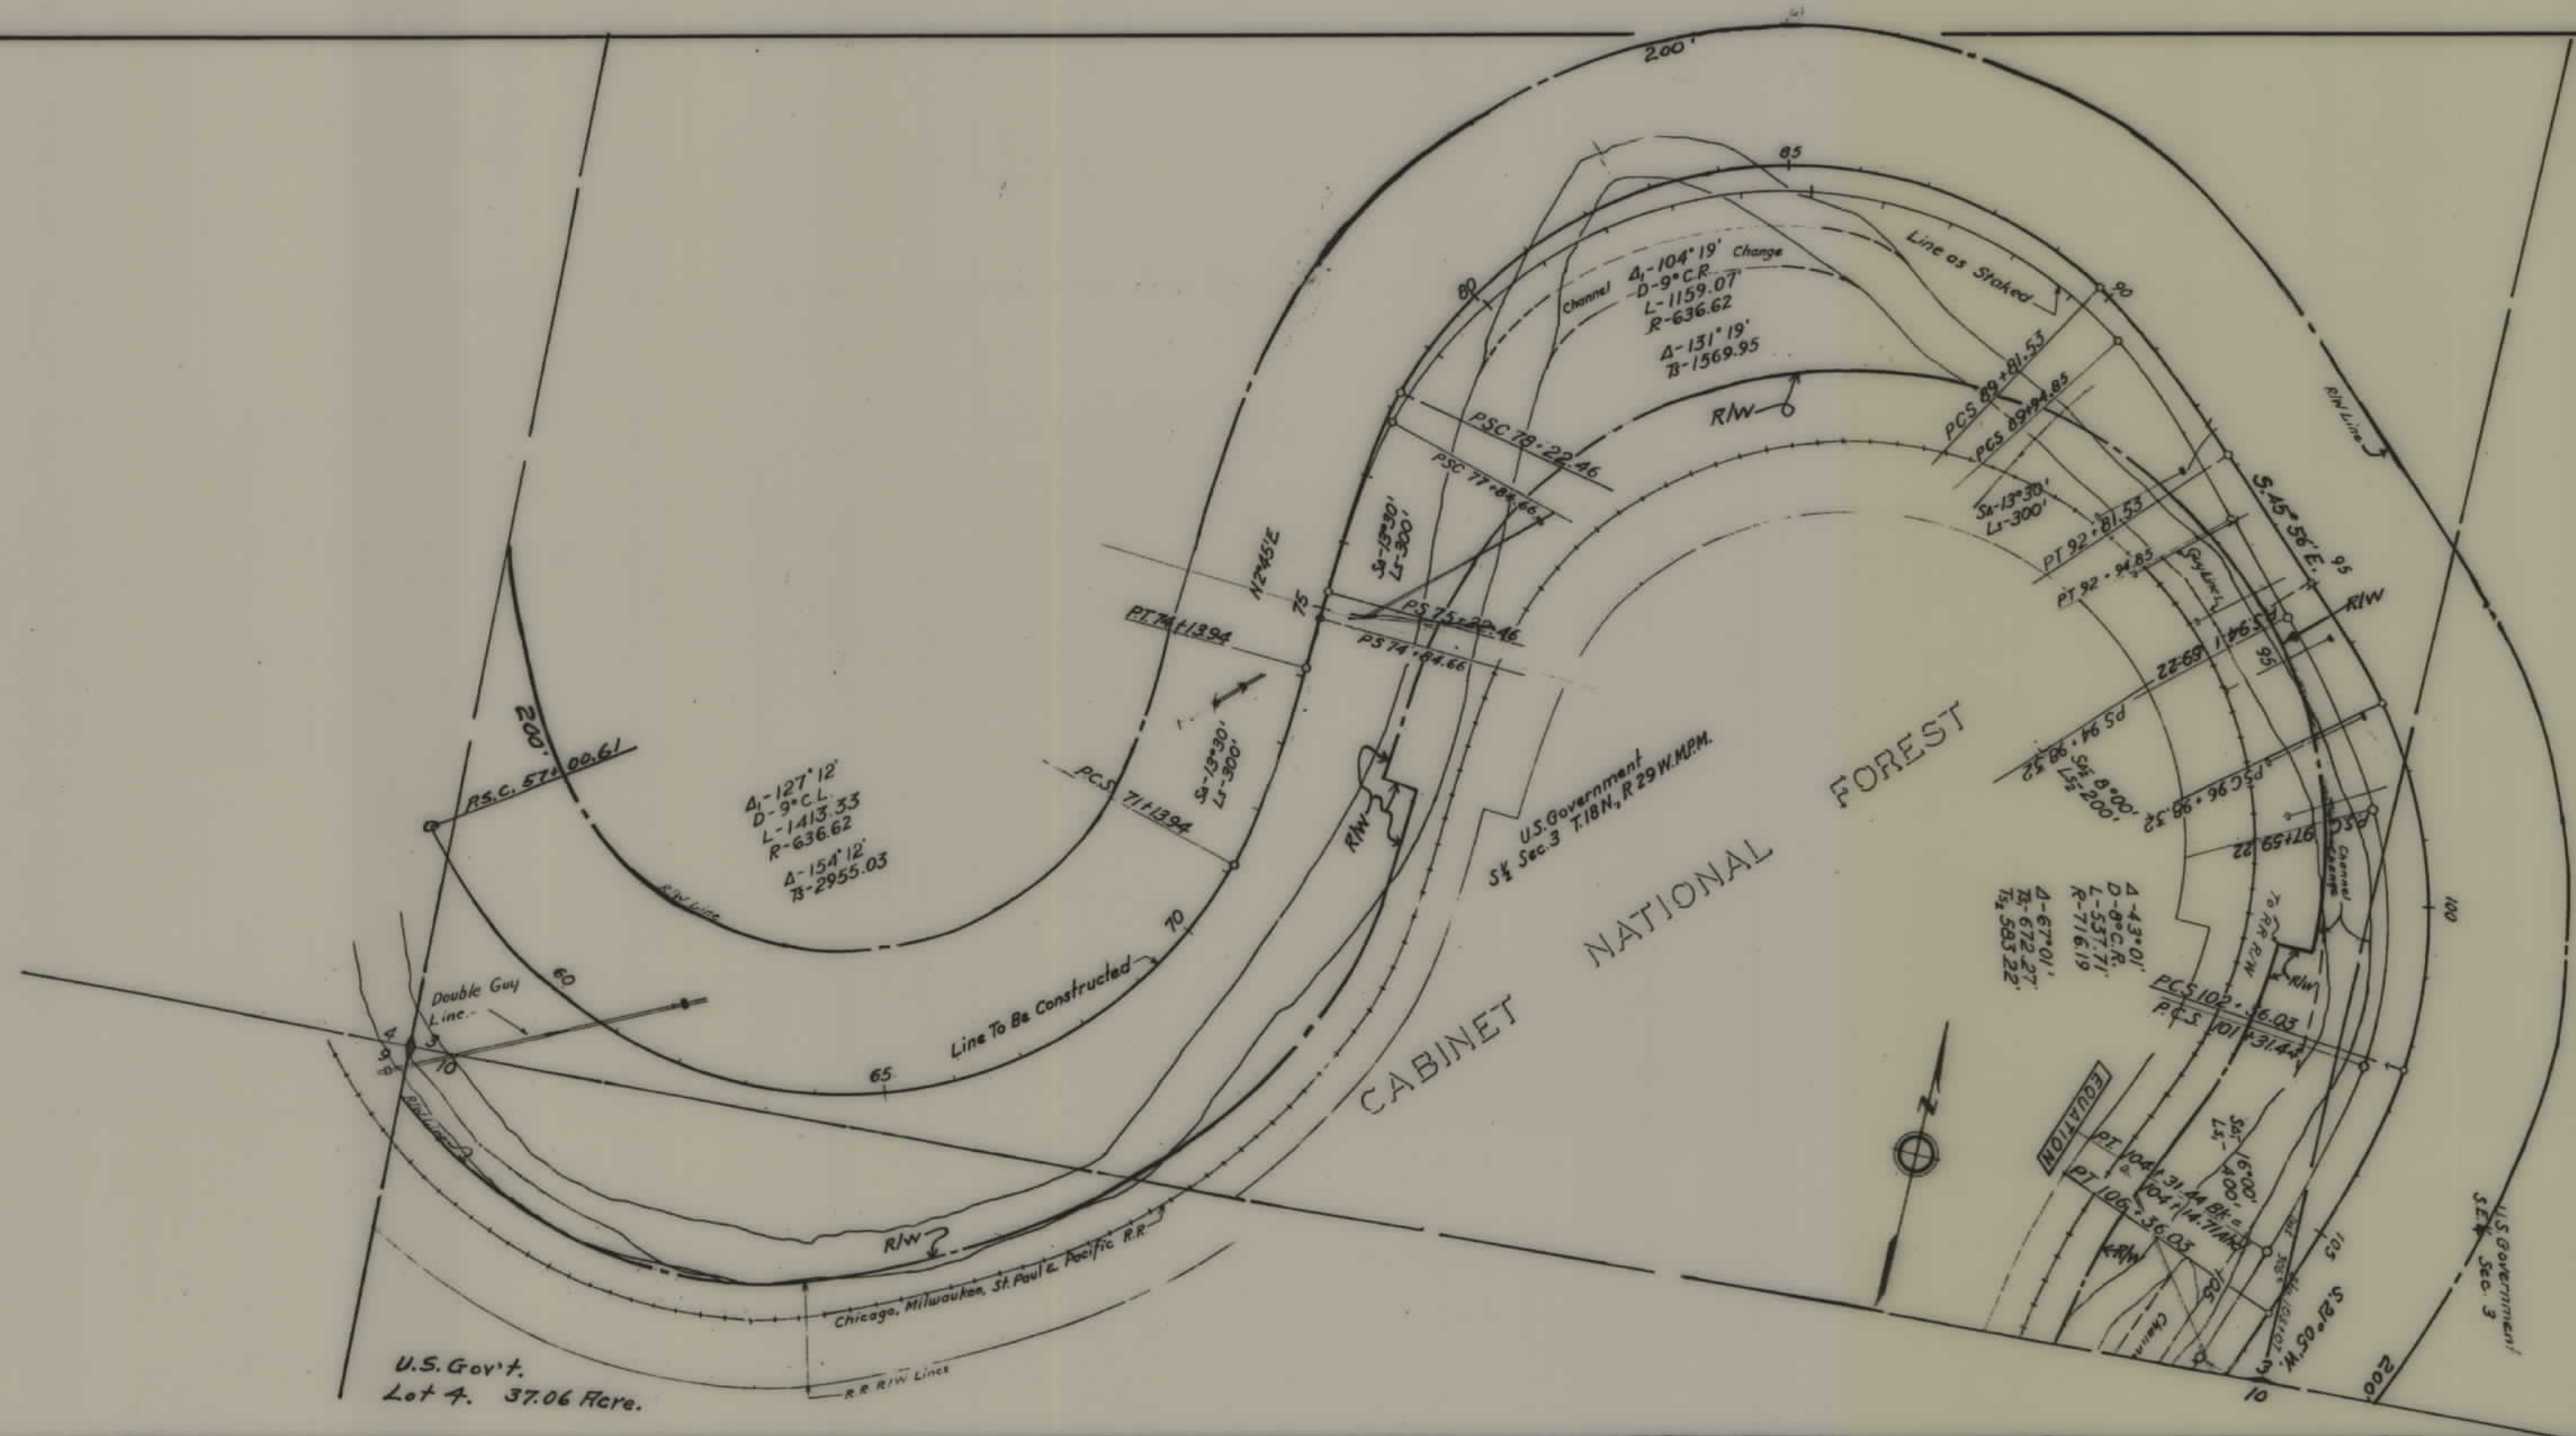

U.S. Gov't.
Lot 4. 37.06 Acre.

FED. ROAD DIST. NO.	STATE	FED. AID PROJ. NO.	R/W No.	SHEET NO.	TOTAL SHEETS
1	MONT.	FHP 8 J4 K3	3583	2	12

STATE OF MONTANA
STATE HIGHWAY COMMISSION
PLAT SHOWING LAND
REQUIRED FOR RIGHT OF WAY
MINERAL COUNTY


SCALE 1"= 200' MAP COMPLETED DEC. 1949.

DESCRIPTIONS WRITTEN BY _____ DATE _____

DESCRIPTIONS CHECKED BY _____ DATE _____

APPROVED BY _____ PLANS DEPT.

APPROVED BY _____ R/W ENGINEER

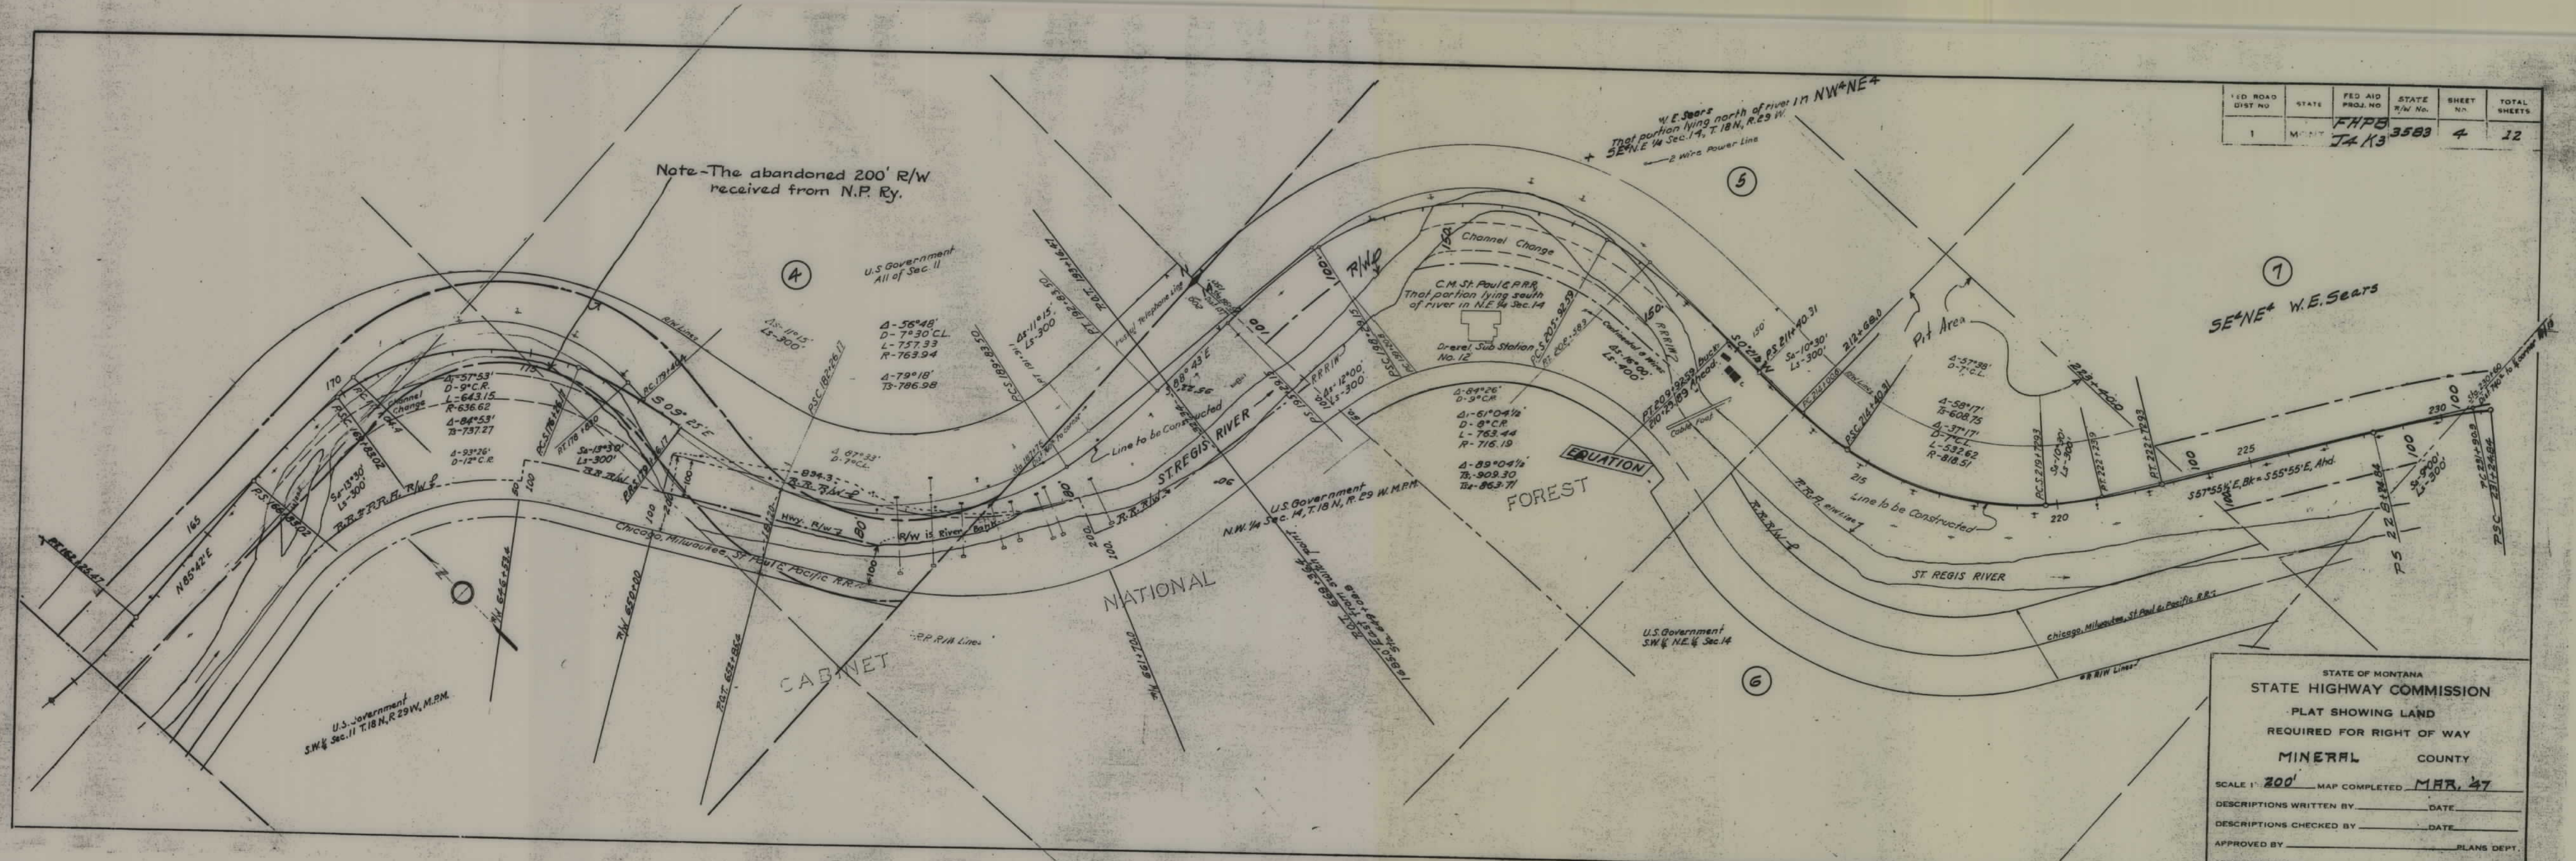

Note-The abandoned 200' R/W received from N.P. Ry.

W.E. Sears
That portion lying north of river in NW¹/₄ NE⁴
SE⁴ NE⁴ 1/4 Sec. 14, T. 18 N., R. 29 W.
2 Wire Power Line

FED ROAD DIST NO	STATE	FED AID PROJ. NO	STATE R/W No.	SHEET NO.	TOTAL SHEETS
1	MT	FHPB J4 K3	3583	4	12

SE⁴ NE⁴ W.E. Sears

STATE OF MONTANA
STATE HIGHWAY COMMISSION
PLAT SHOWING LAND
REQUIRED FOR RIGHT OF WAY
MINERAL COUNTY

SCALE 1"=200' MAP COMPLETED MAR. 47


DESCRIPTIONS WRITTEN BY _____ DATE _____

DESCRIPTIONS CHECKED BY _____ DATE _____

APPROVED BY _____ PLANS DEPT.

APPROVED BY _____ R/W ENGINEER

FED. ROAD DIST. NO.	STATE	FED. AID PROJ. NO.	STATE T/W No.	SHEET NO.	TOTAL SHEETS
1	MONT.	FHPB J4 K3	3583	5	12

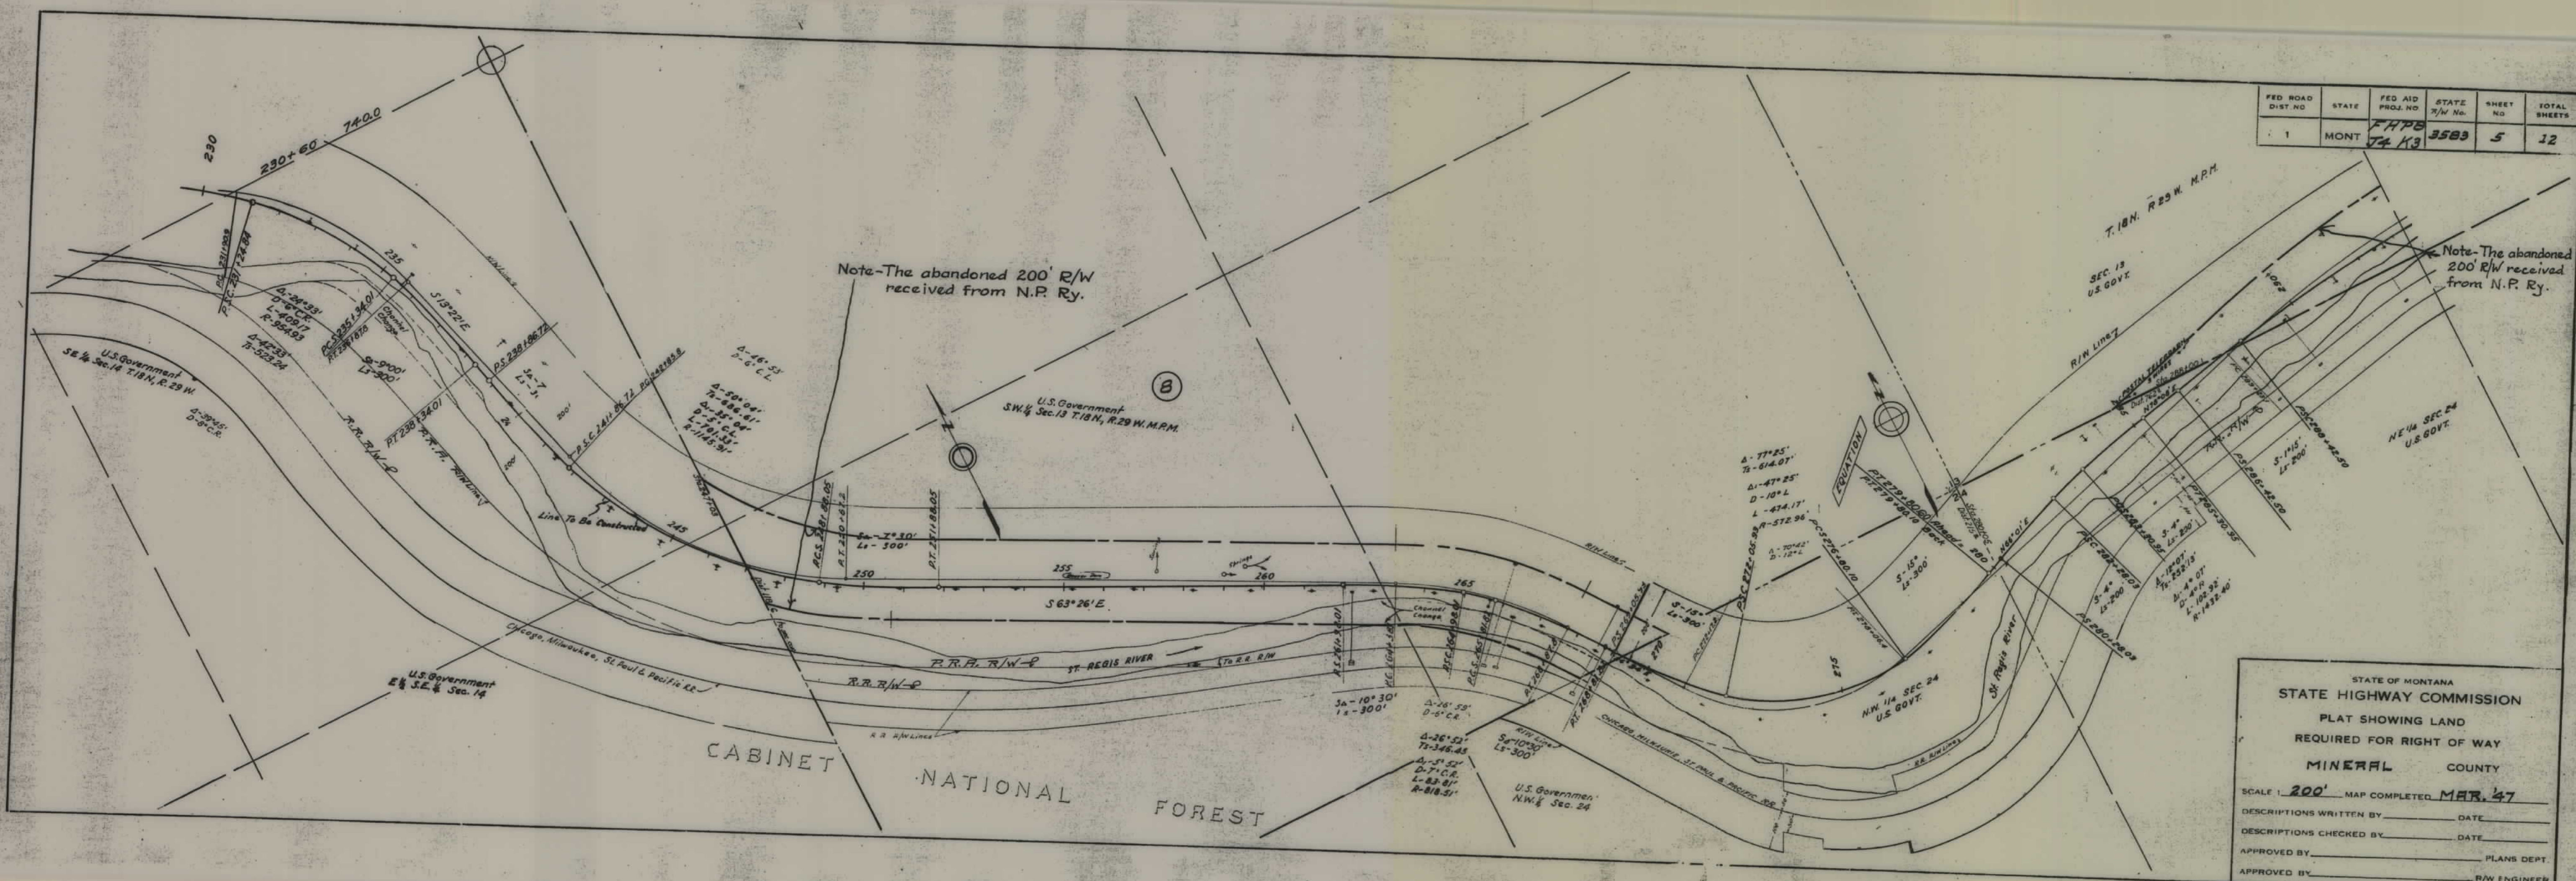

STATE OF MONTANA
 STATE HIGHWAY COMMISSION
 PLAT SHOWING LAND
 REQUIRED FOR RIGHT OF WAY
 MINERAL COUNTY

SCALE 1" = 200' MAP COMPLETED MAR. '47


DESCRIPTIONS WRITTEN BY _____ DATE _____

DESCRIPTIONS CHECKED BY _____ DATE _____

APPROVED BY _____ PLANS DEPT.

APPROVED BY _____ R/W ENGINEER

FHPB J4, K3 SHT 5 OF 12

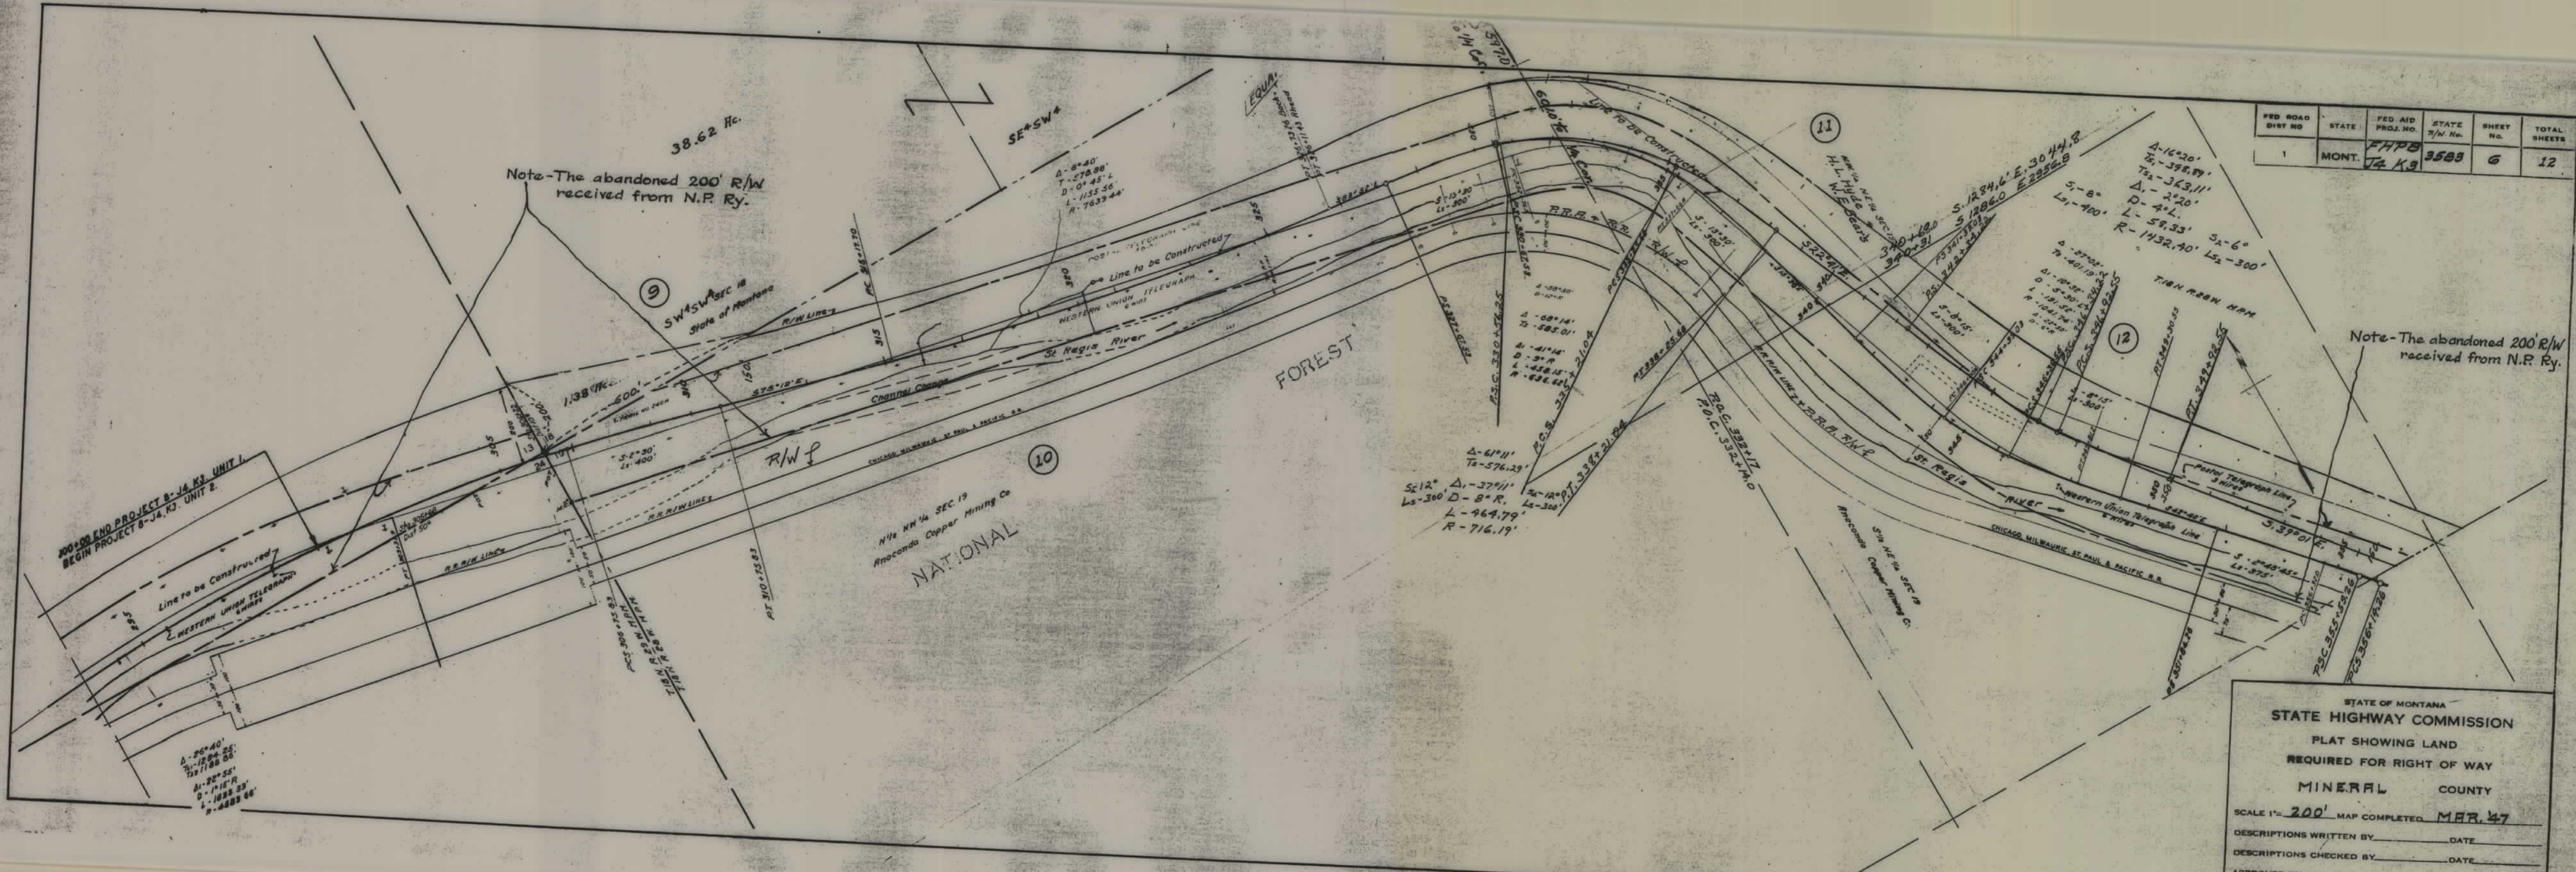

FED. ROAD DIST. NO.	STATE	FED. AID PROJ. NO.	STATE R/W No.	SHEET NO.	TOTAL SHEETS
1	MONT.	FHPB J4 K3	3588	6	12


STATE OF MONTANA
STATE HIGHWAY COMMISSION
PLAT SHOWING LAND
REQUIRED FOR RIGHT OF WAY
MINERAL COUNTY

SCALE 1"= 200' MAP COMPLETED MAR. 47

DESCRIPTIONS WRITTEN BY _____ DATE _____

DESCRIPTIONS CHECKED BY _____ DATE _____

APPROVED BY _____ PLANS DEPT.

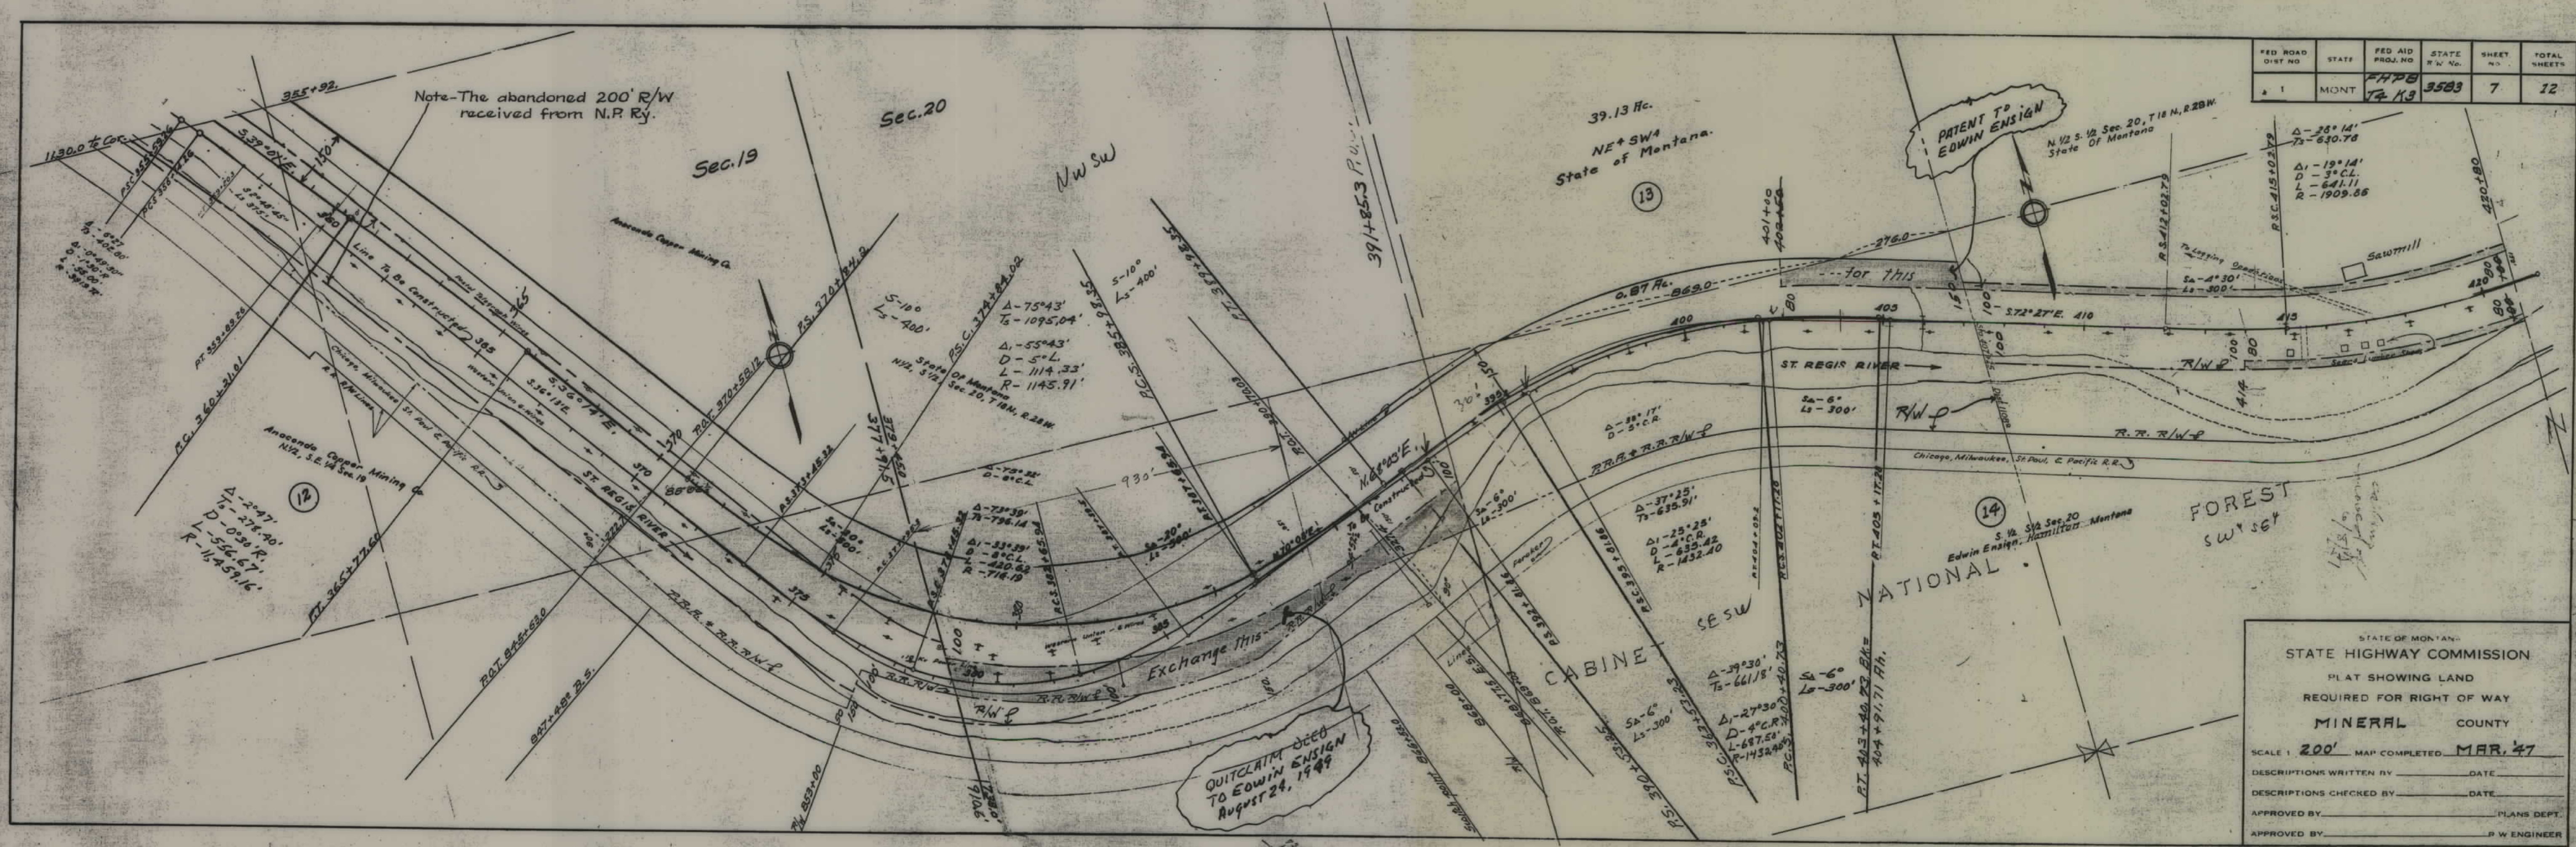

FED. ROAD DIST. NO.	STATE	FED. AID PROJ. NO.	STATE R/W. NO.	SHEET NO.	TOTAL SHEETS
1	MONT.	FHPB T4 K3	3583	7	12

STATE OF MONTANA
STATE HIGHWAY COMMISSION
PLAT SHOWING LAND
REQUIRED FOR RIGHT OF WAY
MINERAL COUNTY

SCALE 1" = 200' MAP COMPLETED MAR. '47


DESCRIPTIONS WRITTEN BY _____ DATE _____

DESCRIPTIONS CHECKED BY _____ DATE _____

APPROVED BY _____ PLANS DEPT.

APPROVED BY _____ P.W. ENGINEER

FED. ROAD DIST. NO.	STATE	FED. AID PROJ. NO.	STATE R/W No.	SHEET NO.	TOTAL SHEETS
1	MONT.	FHPB T4 K3	3583	9	12

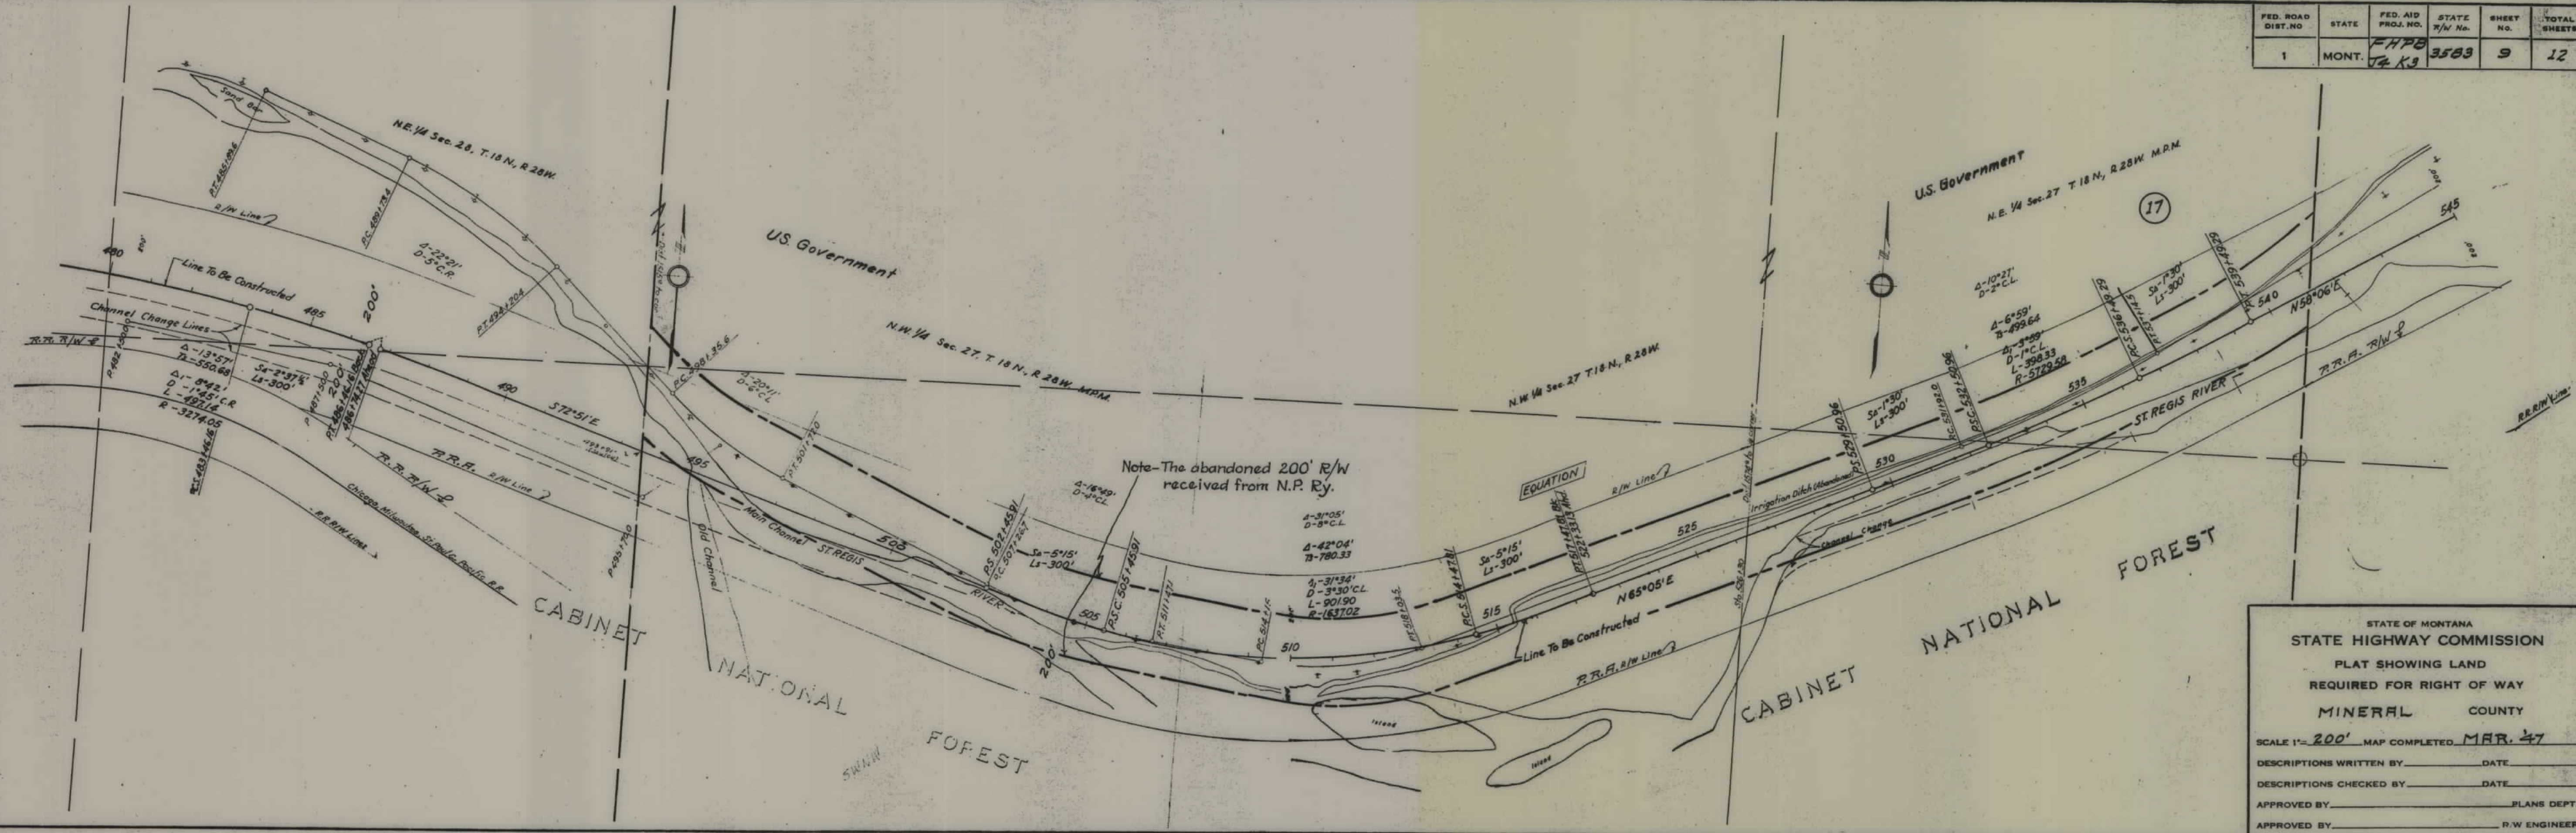

STATE OF MONTANA
STATE HIGHWAY COMMISSION
PLAT SHOWING LAND
REQUIRED FOR RIGHT OF WAY
MINERAL COUNTY


SCALE 1"= 200' MAP COMPLETED MAR. '47

DESCRIPTIONS WRITTEN BY _____ DATE _____

DESCRIPTIONS CHECKED BY _____ DATE _____

APPROVED BY _____ PLANS DEPT.

APPROVED BY _____ P.W. ENGINEER

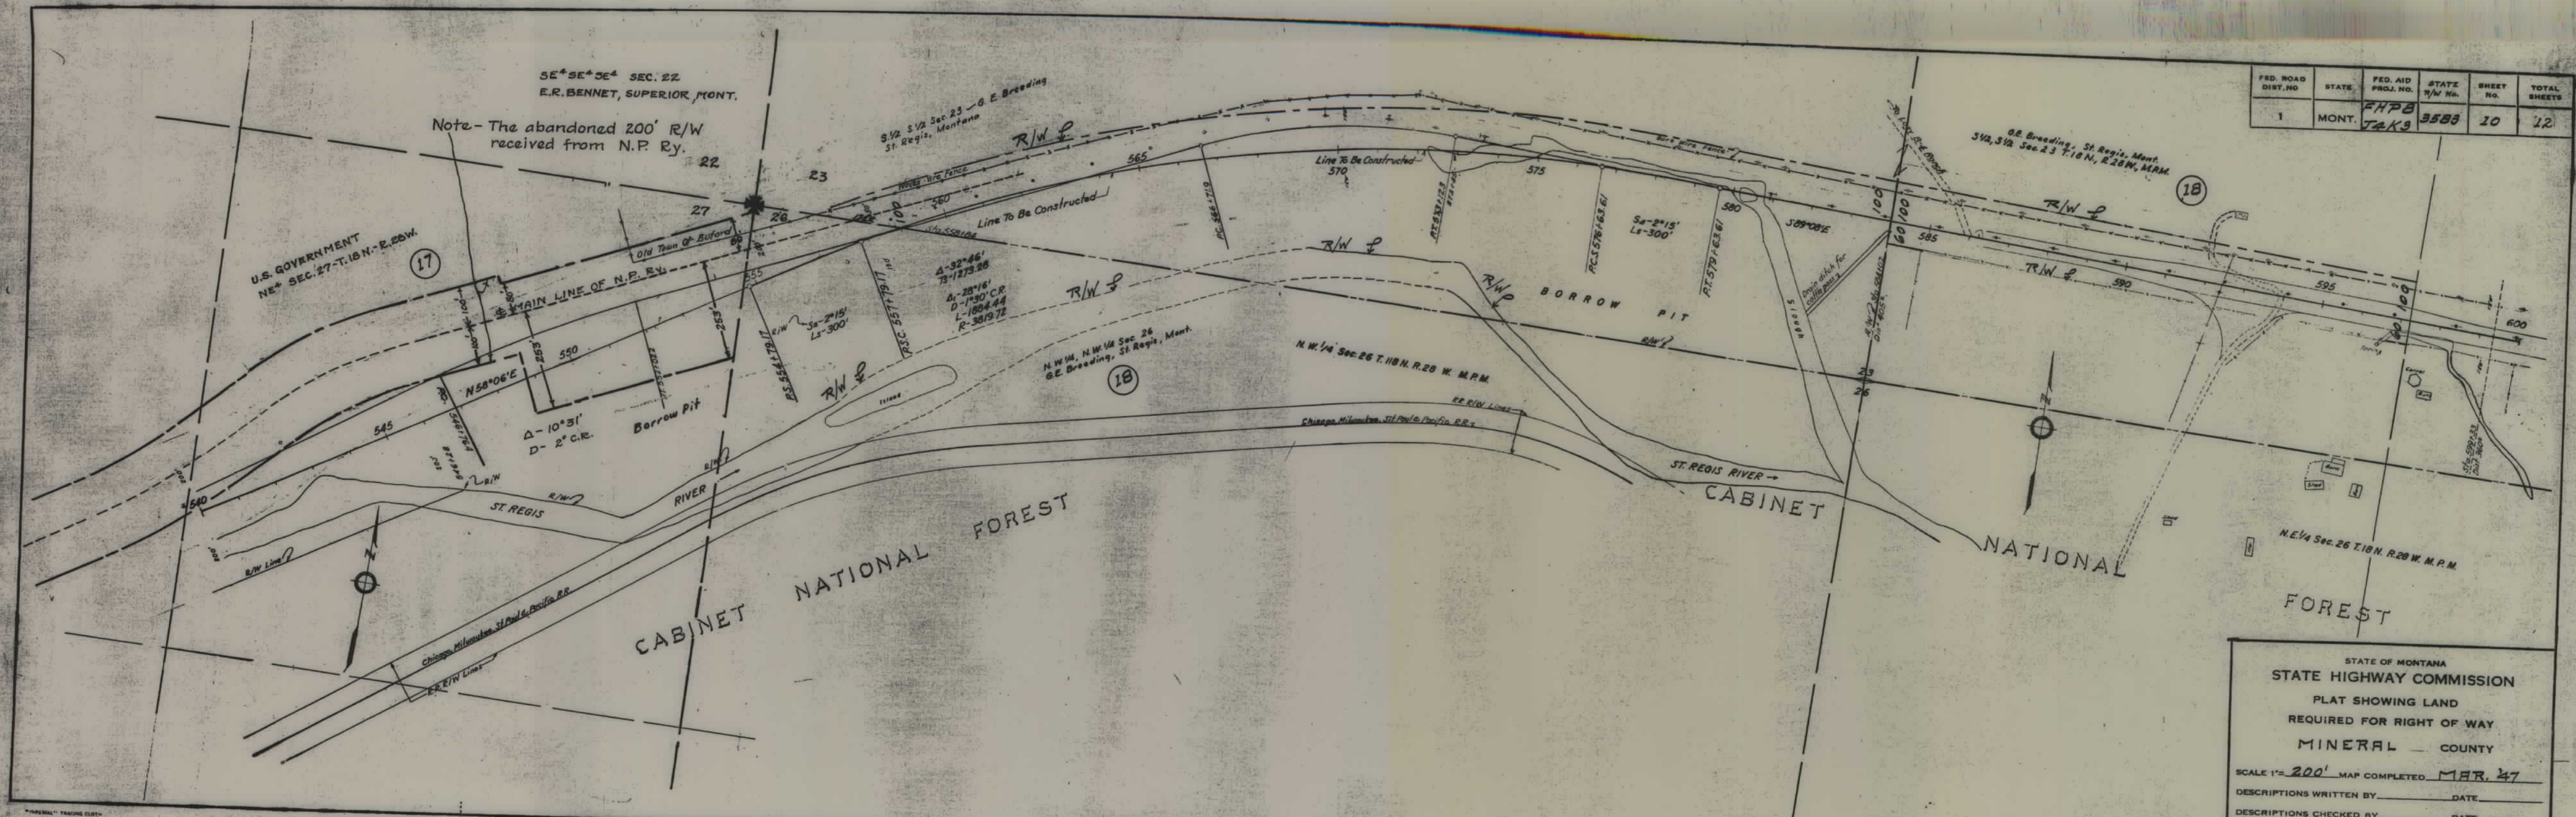

FED. ROAD DIST. NO.	STATE	FED. AID PROJ. NO.	STATE T/W No.	SHEET NO.	TOTAL SHEETS
1	MONT.	FHPB TAK9	3583	10	12

STATE OF MONTANA
STATE HIGHWAY COMMISSION
PLAT SHOWING LAND
REQUIRED FOR RIGHT OF WAY
MINERAL COUNTY

SCALE 1"=200' MAP COMPLETED MAR. 27


DESCRIPTIONS WRITTEN BY _____ DATE _____

DESCRIPTIONS CHECKED BY _____ DATE _____


APPROVED BY _____ PLANS DEPT.

APPROVED BY _____ R/W ENGINEER

FED ROAD DIST NO	STATE	FED AID PROJ. NO	STATE R/W No.	SHEET No	TOTAL SHEETS
1	MONT.	FHPB J4 K9	3583	11	12

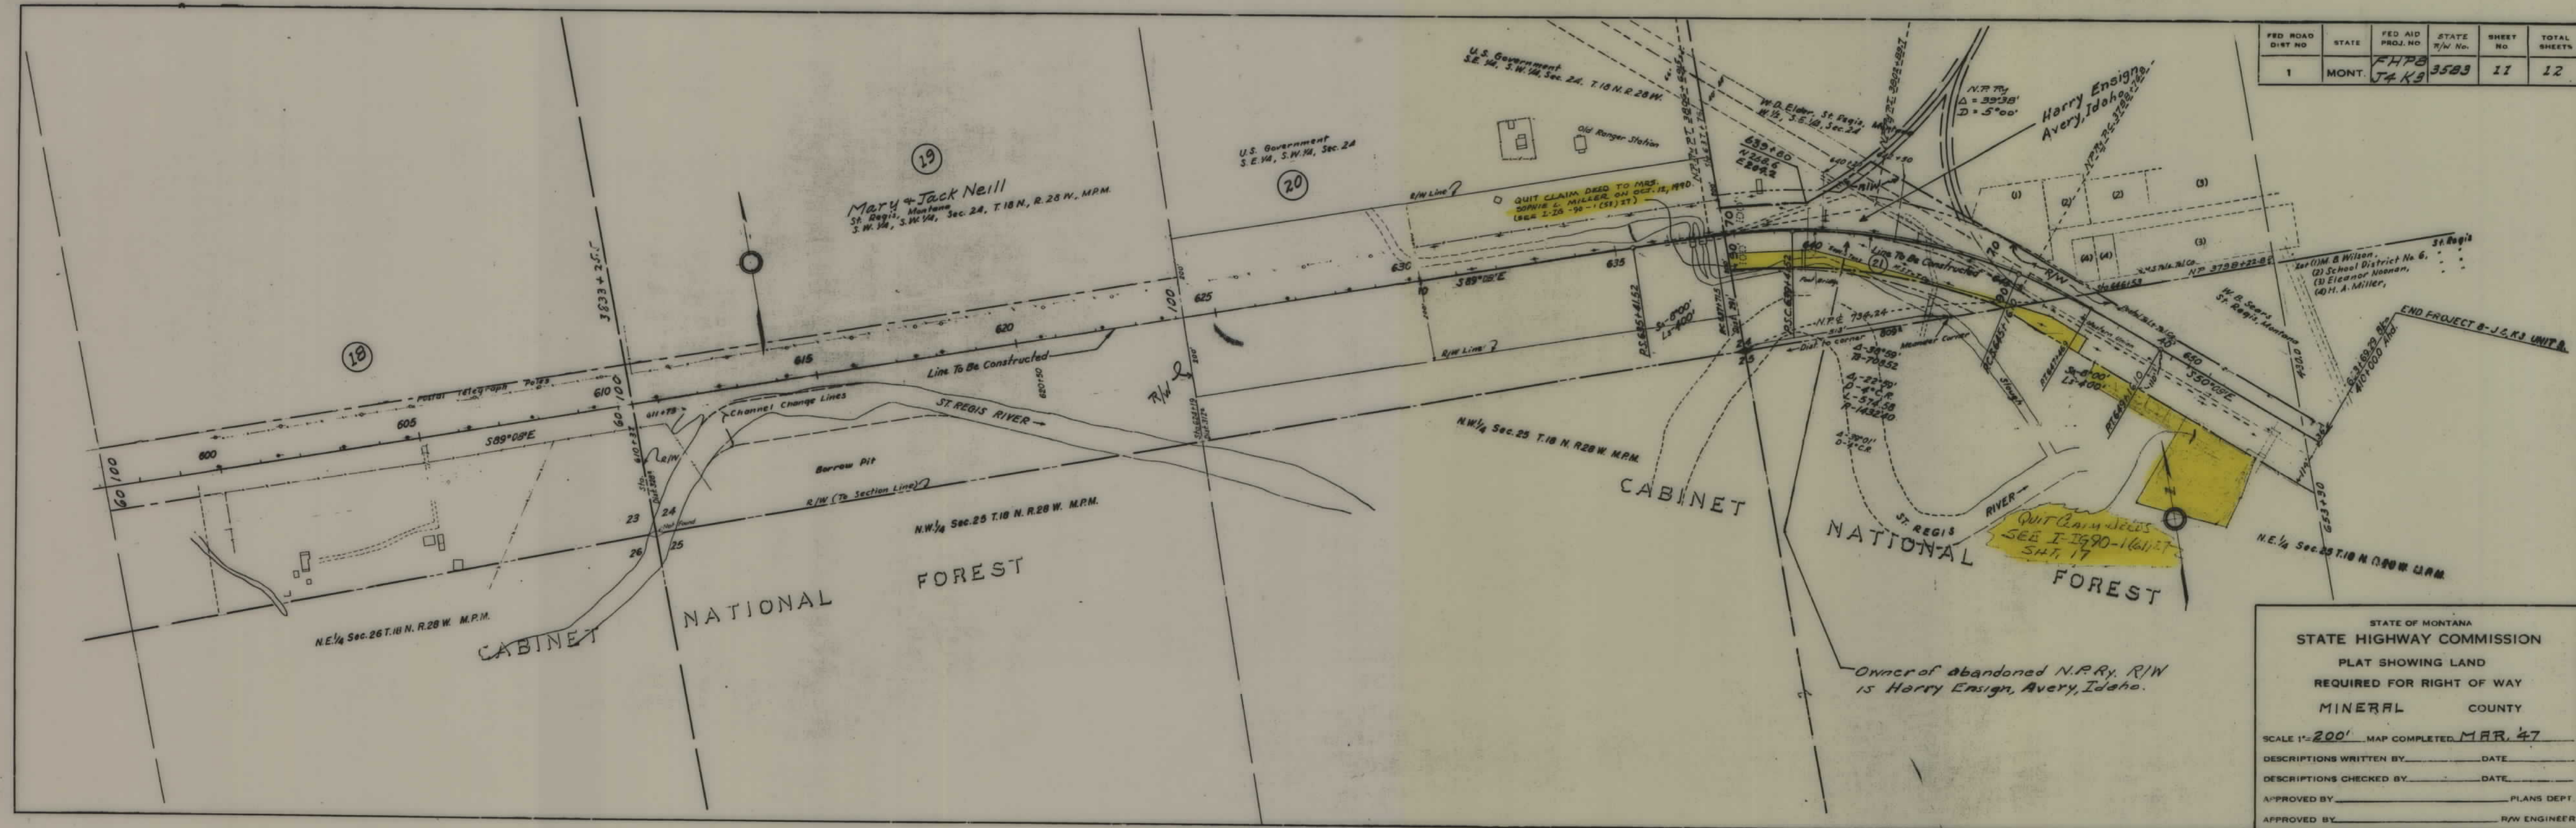

FED. ROAD DIST. NO.	STATE	FED. AID PROJ. NO.	STATE R/W NO.	SHEET NO.	TOTAL SHEETS
1	MONT.	FHPB J4K3	3583	12	12

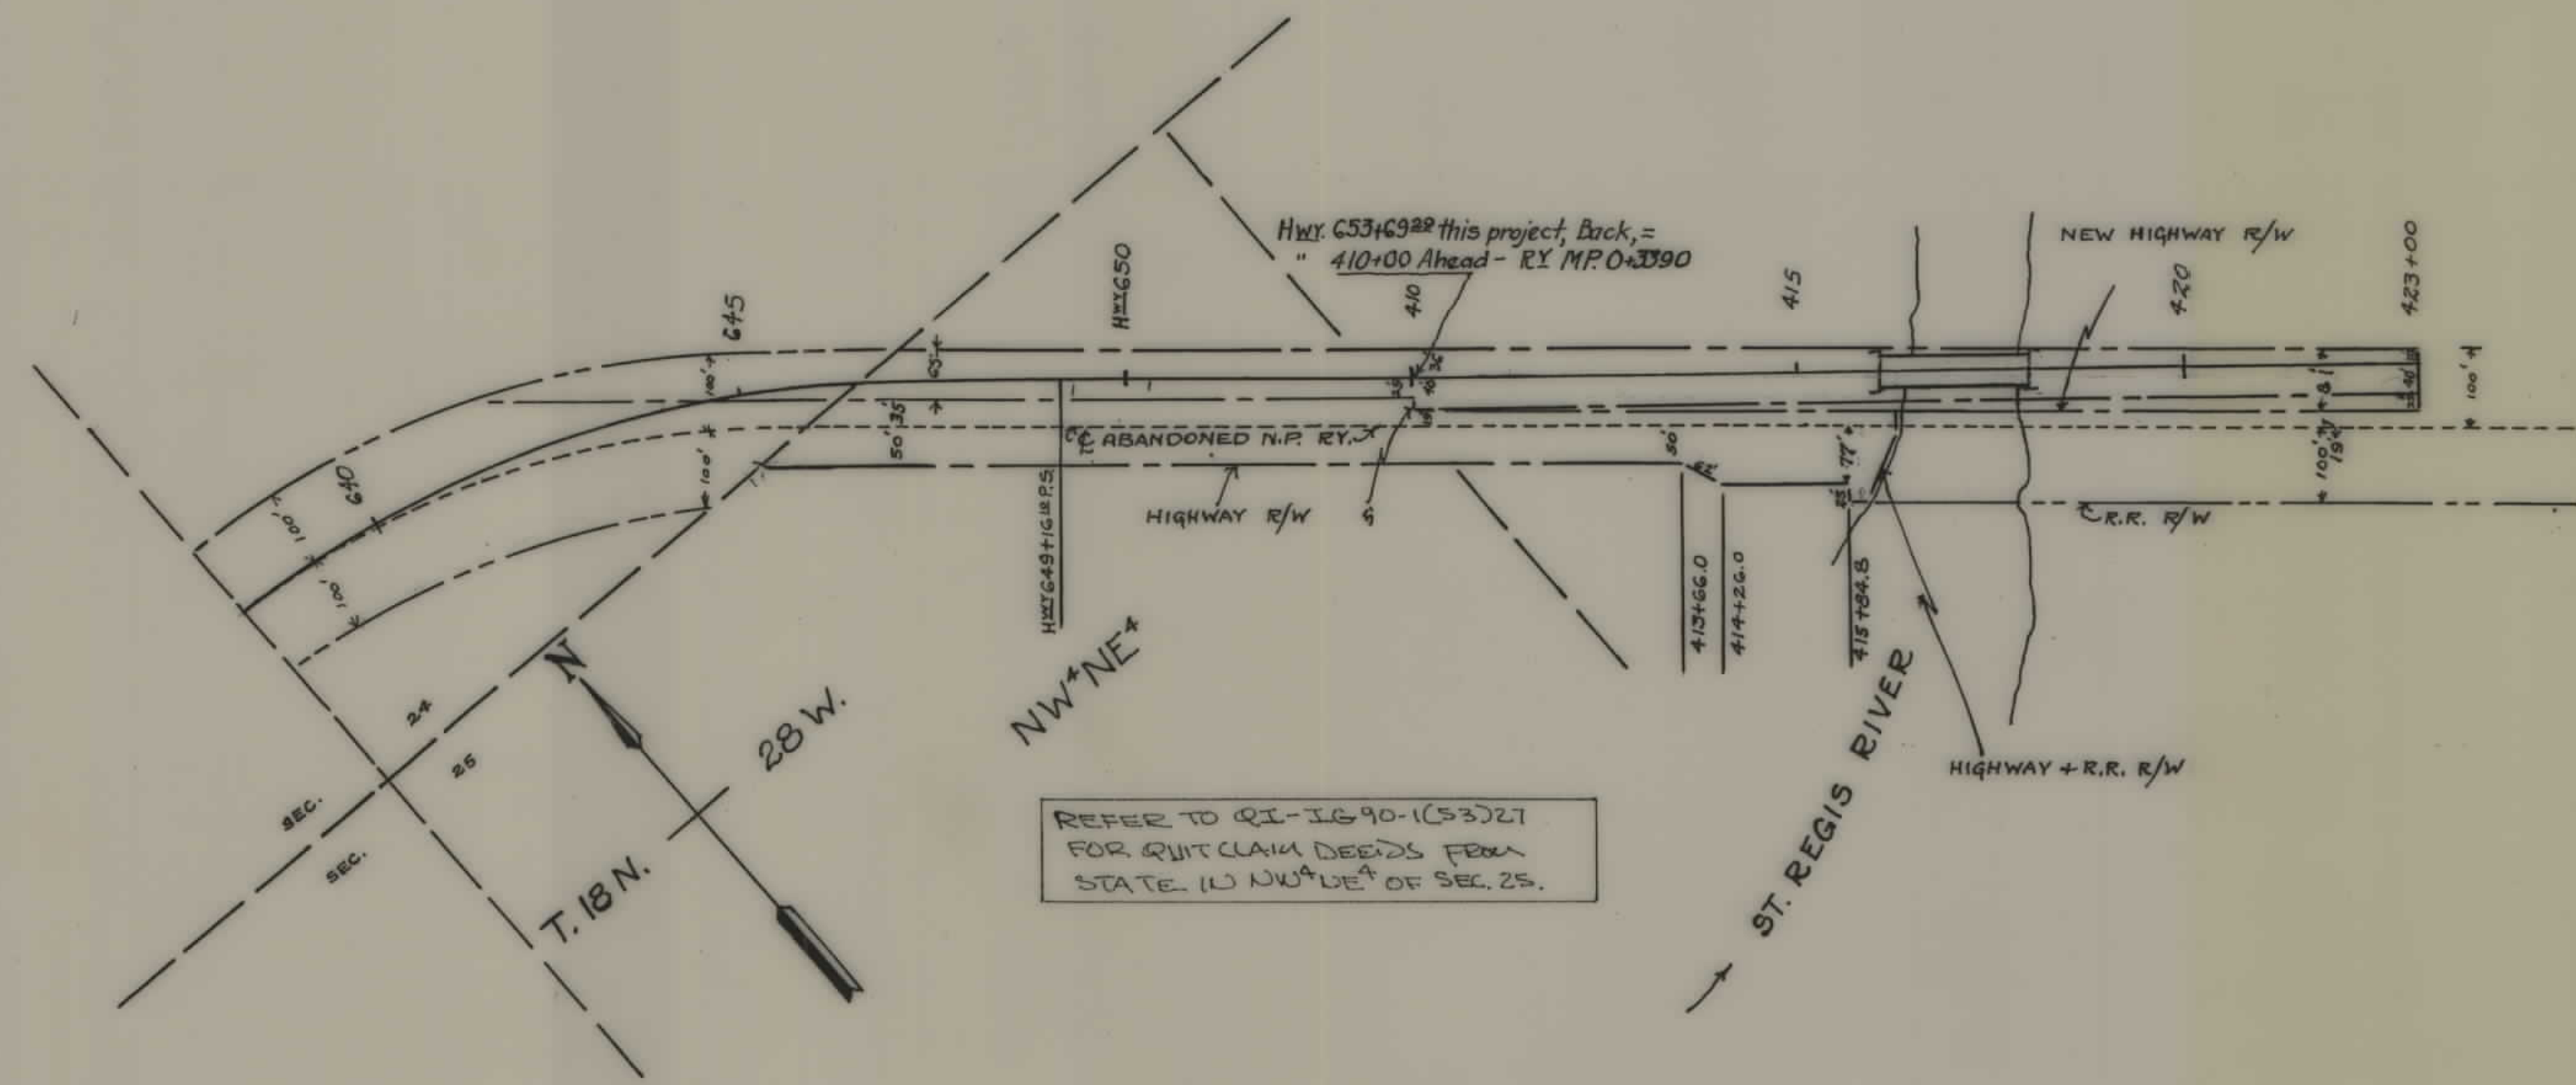

STATE OF MONTANA
STATE HIGHWAY COMMISSION
PLAT SHOWING LAND
REQUIRED FOR RIGHT OF WAY
MINERAL COUNTY

SCALE 1"= 200' MAP COMPLETED _____

DESCRIPTIONS WRITTEN BY _____ DATE _____

DESCRIPTIONS CHECKED BY _____ DATE _____

APPROVED BY _____ PLANS DEPT.

APPROVED BY _____ R/W ENGINEER