


LOLO NATIONAL FOREST

T18N R26W M.P.M.

U. S. DEPT. OF COMMERCE BUREAU OF PUBLIC ROADS				
STATE	ROUTE NO.	SECTION	SHEET NO.	TOTAL SHEETS
Mont	Lolo	9	1(2)	

E1/2 SW1/4 Section 6
Wendell Stephens & Don R. Nelson

THE ALIGNMENT AND GRADE
AS HEREON SHOWN ARE
SUBJECT TO ADJUSTMENT

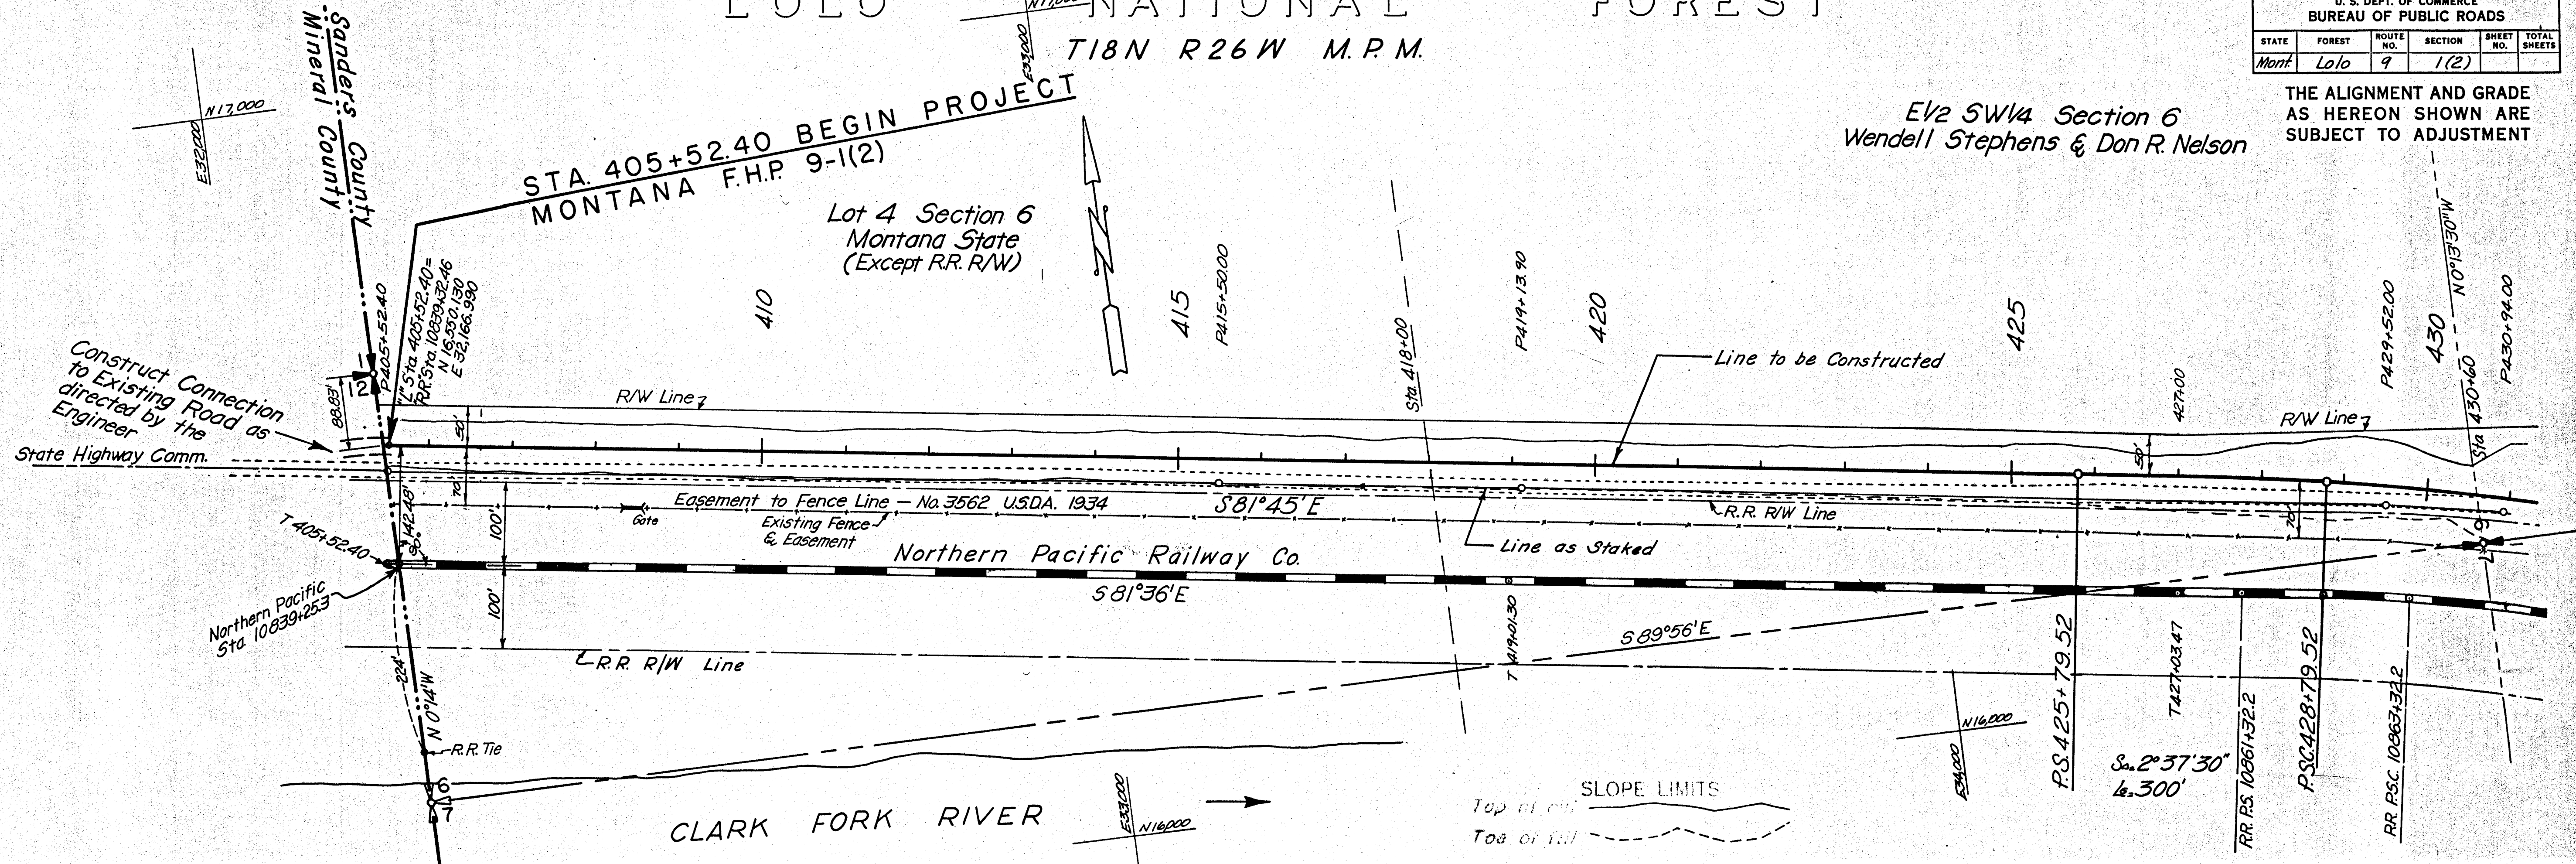

LOLO NATIONAL FOREST

S¹/₂, SE¹/₄ Section 6
Wendell Stephens and Don R. Nelson


Section 6
Section 7

N 16, 43.46
E 36, 290.77


U. S. DEPT. OF COMMERCE BUREAU OF PUBLIC ROADS					
STATE	FOREST	ROUTE NO.	SECTION	SHEET NO.	TOTAL SHEETS
Mont.	Lolo	9	1(2)		

THE ALIGNMENT AND GRADE
AS HEREON SHOWN ARE
SUBJECT TO ADJUSTMENT
NW¹/₄ Section 8
Wendell Stephens
& Don R. Nelson

PLAN	DATE	BY
SURVEYED	1927	C. A. Stephens
PLOTTED	1927	C. A. Stephens
ALIGNED	1927	C. A. Stephens
CHECKED	1927	C. A. Stephens
NOTE BOOK		
NO.		

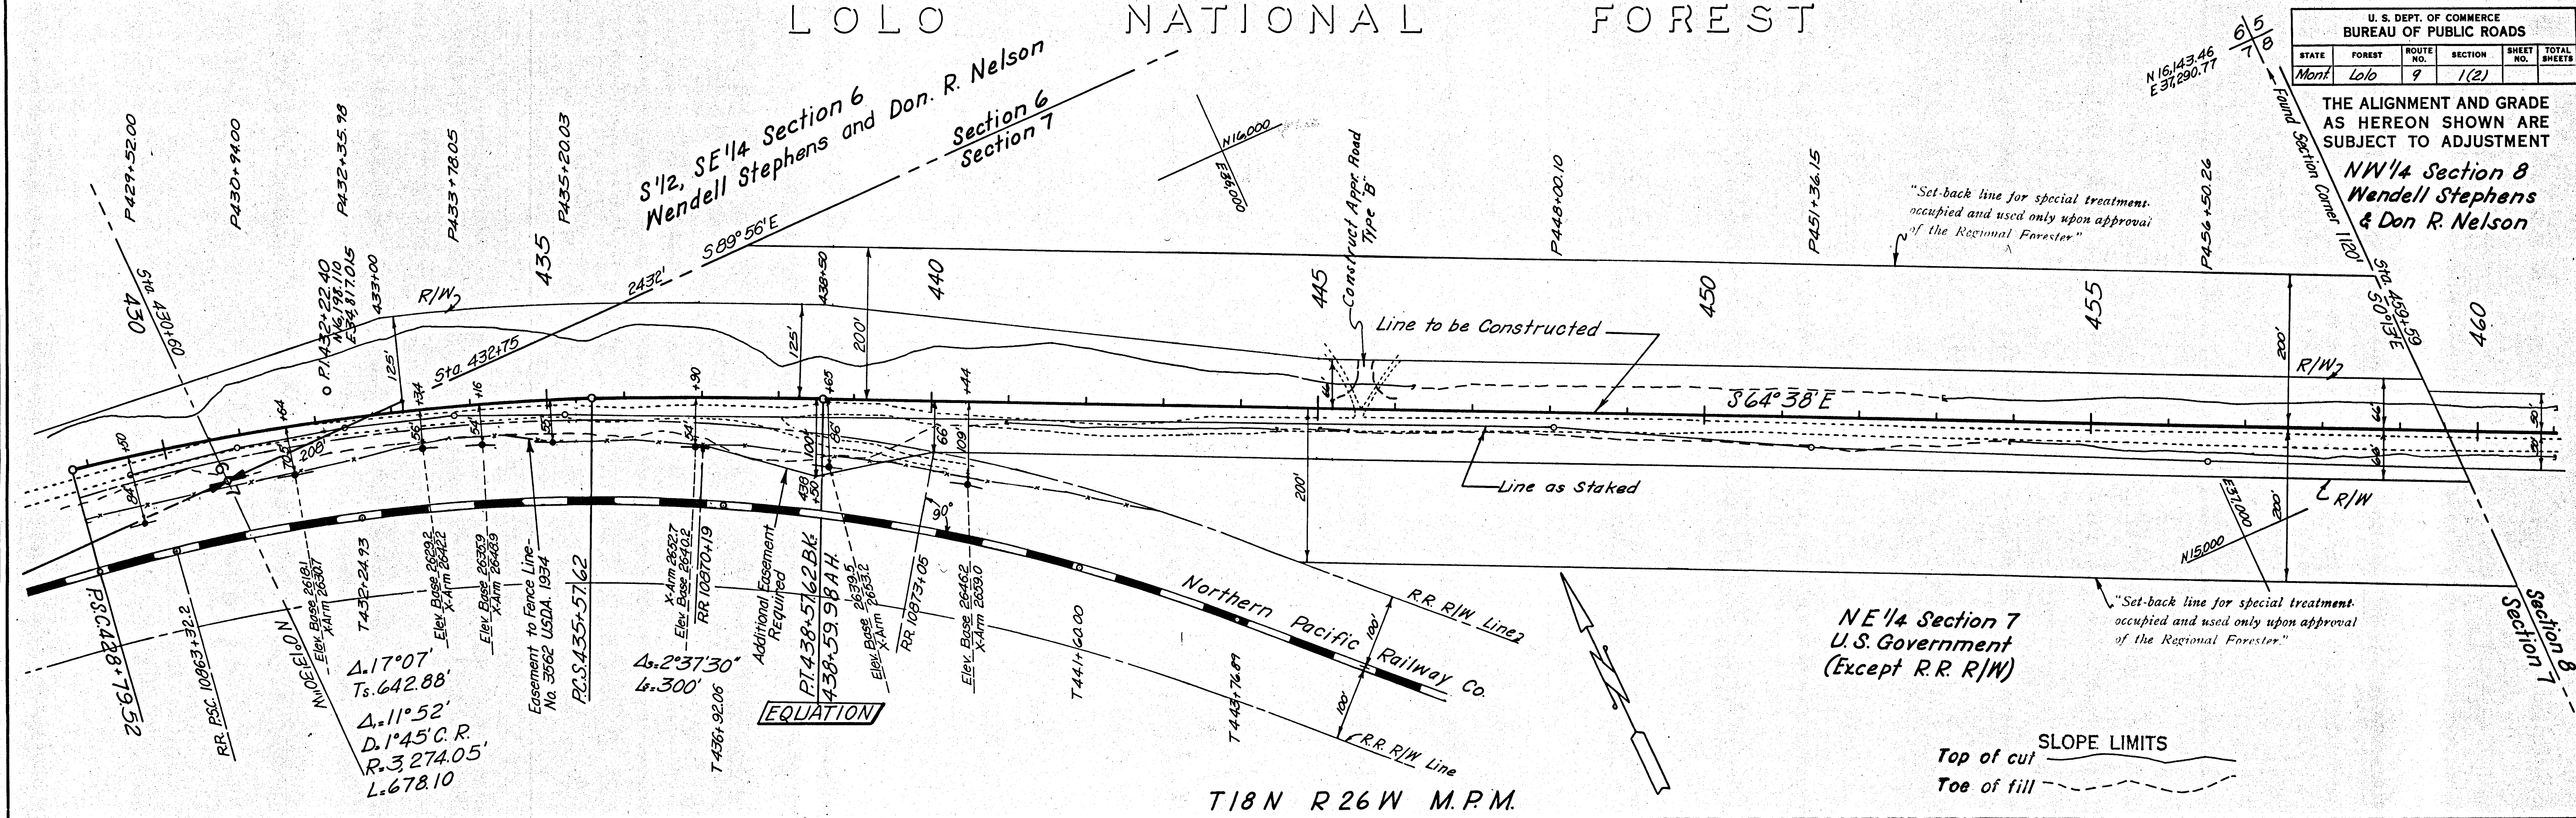

PROFILE	DATE	BY
SURVEYED	1927	C. A. Stephens
PLOTTED	1927	C. A. Stephens
GRADES CHECKED	1927	C. A. Stephens
NOTE BOOK		
NO.		

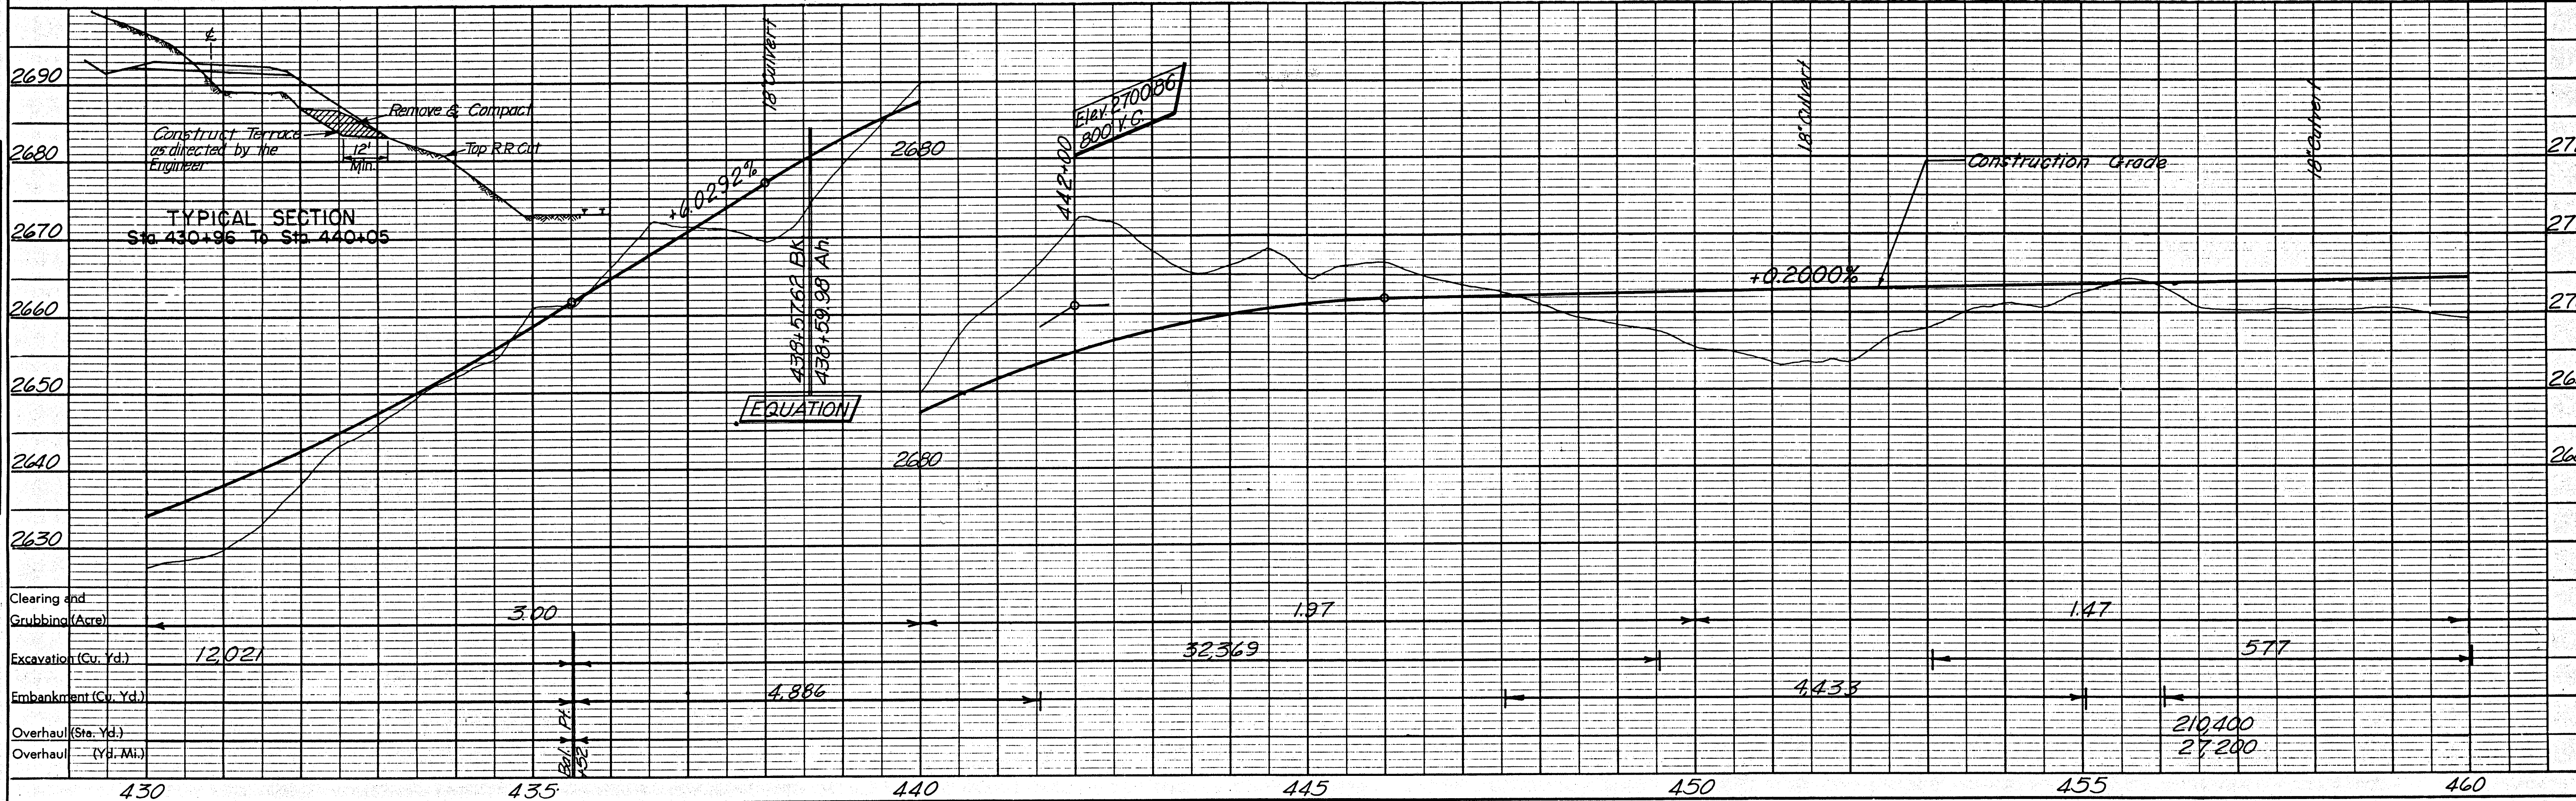

LOLO NATIONAL FOREST



T18 N R26 W M.P.M.

U. S. DEPT. OF COMMERCE BUREAU OF PUBLIC ROADS					
STATE	FOREST	ROUTE NO.	SECTION	SHEET NO.	TOTAL SHEETS
Mont	Lolo	9	1(2)		

THE ALIGNMENT AND GRADE AS HEREON SHOWN ARE SUBJECT TO ADJUSTMENT

PLAN		DATE	
SURVEYED	BY	7/1/27	1927
NOTED	BY	7/1/27	1927
ALIGNED	BY	7/1/27	1927
RT. OF WAY CHECKED	BY	7/1/27	1927
NO.			

PROFILE		DATE	
SURVEYED	BY	7/1/27	1927
PLOTTED	BY	7/1/27	1927
GRADES CHECKED	BY	7/1/27	1927
S.M. NOTED	BY	7/1/27	1927
SYMBOLS NOTED	BY	7/1/27	1927
NO.			

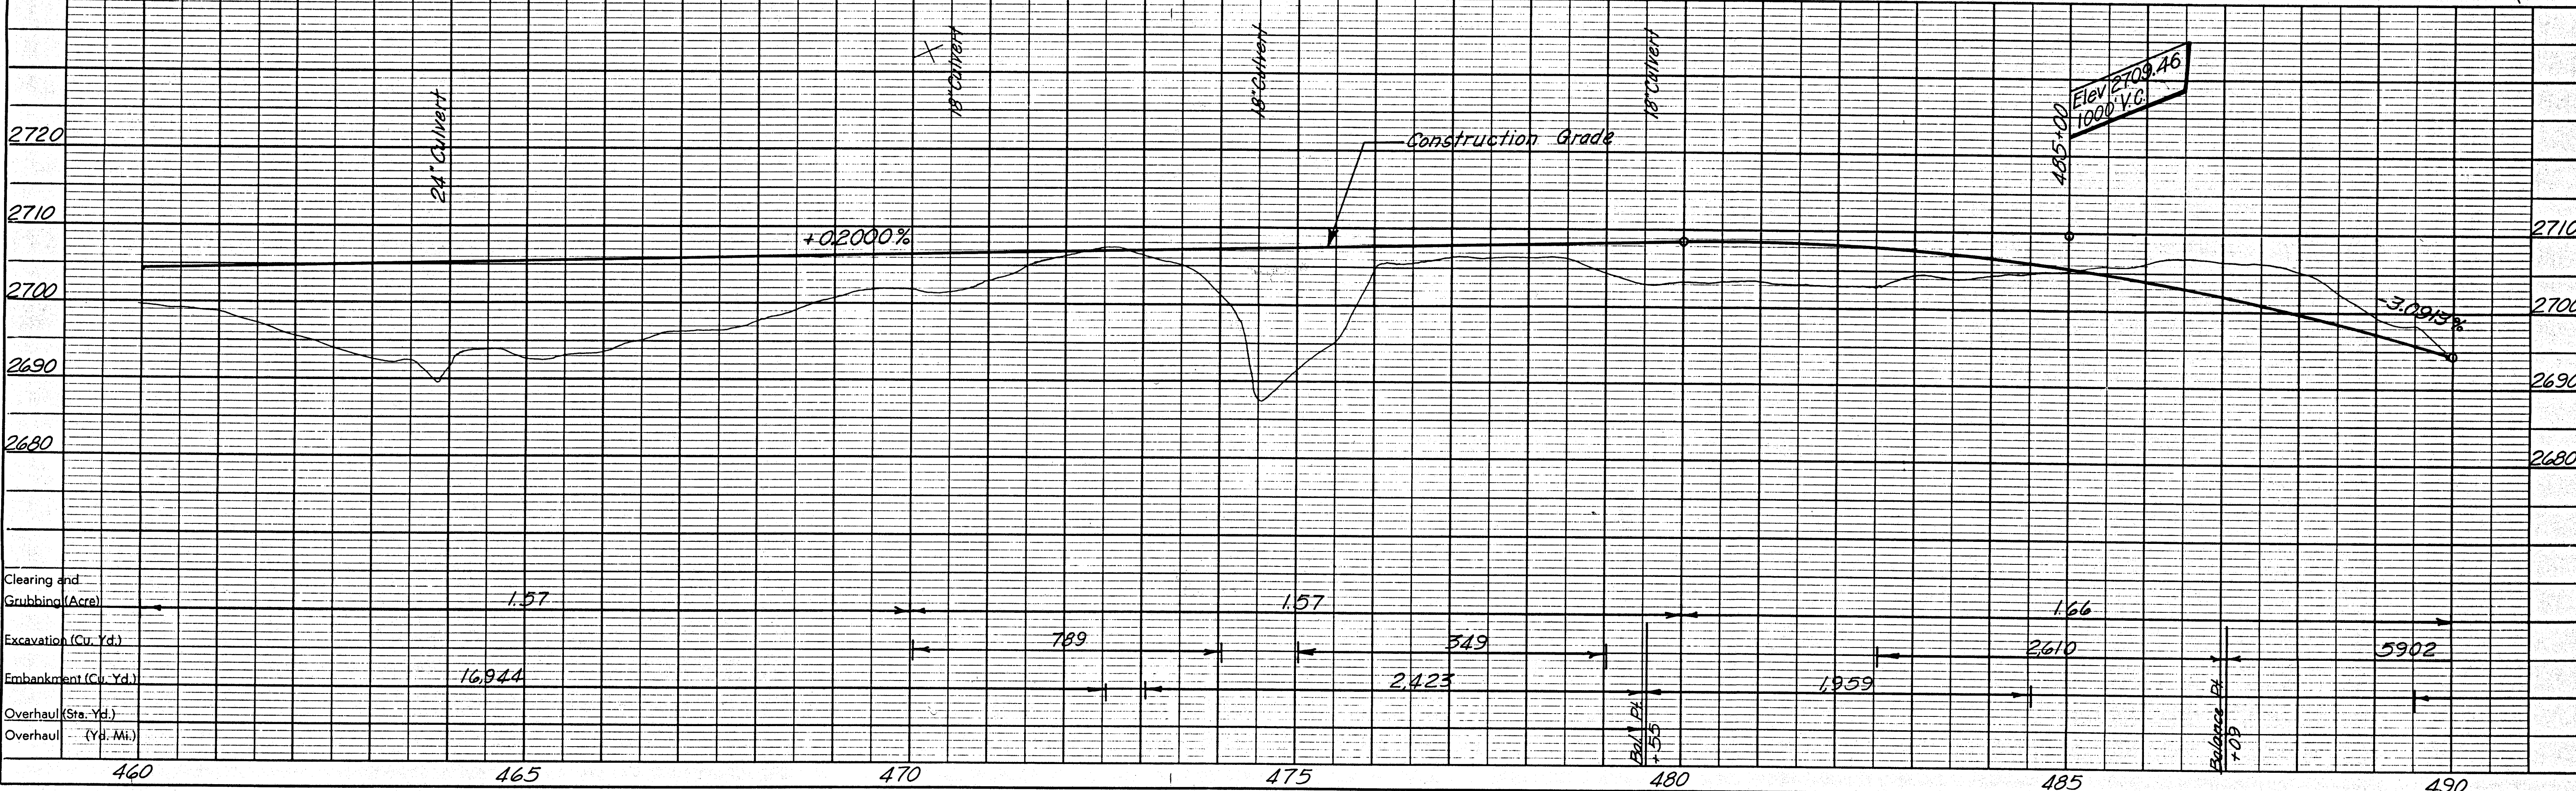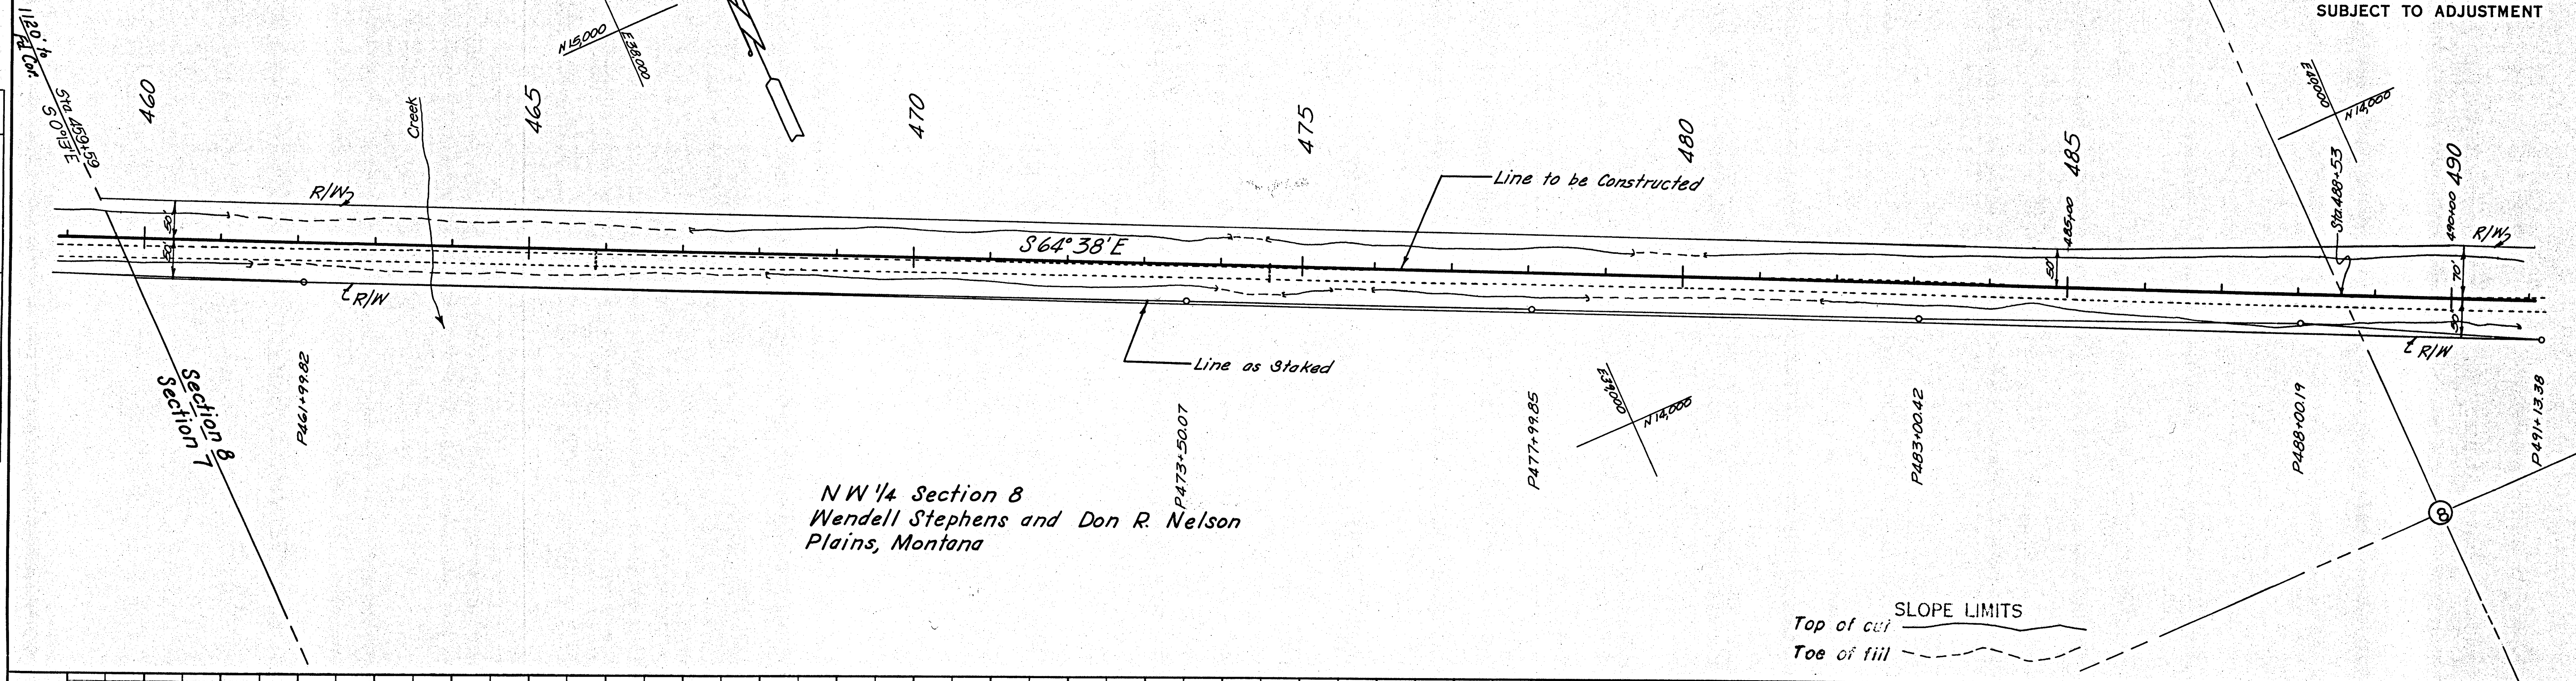

PLAN	DATE	BY
SURVEYED	1937	W. J. Frazer
PLOTTED	1937	W. J. Frazer
NOTED	1937	W. J. Frazer
NO.		

PROFILE	DATE	BY
SURVEYED	1937	W. J. Frazer
PLOTTED	1937	W. J. Frazer
NOTED	1937	W. J. Frazer
NO.		

LOLO NATIONAL FOREST

T18 N R26 W M.P.M.


NE 1/4 Section 8
Wendell and Helen Stephens
Plains, Montana

All S 1/2 Section 8
Wendell Stephens and Don. R. Nelson
Plains, Montana

U. S. DEPT. OF COMMERCE BUREAU OF PUBLIC ROADS					
STATE	FOREST	ROUTE NO.	SECTION	SHEET NO.	TOTAL SHEETS
Mont.	Lolo	9	1(2)		



THE ALIGNMENT AND GRADE
AS HEREON SHOWN ARE
SUBJECT TO ADJUSTMENT

All Section 9
U. S. Government
(Except R.R. R/W)

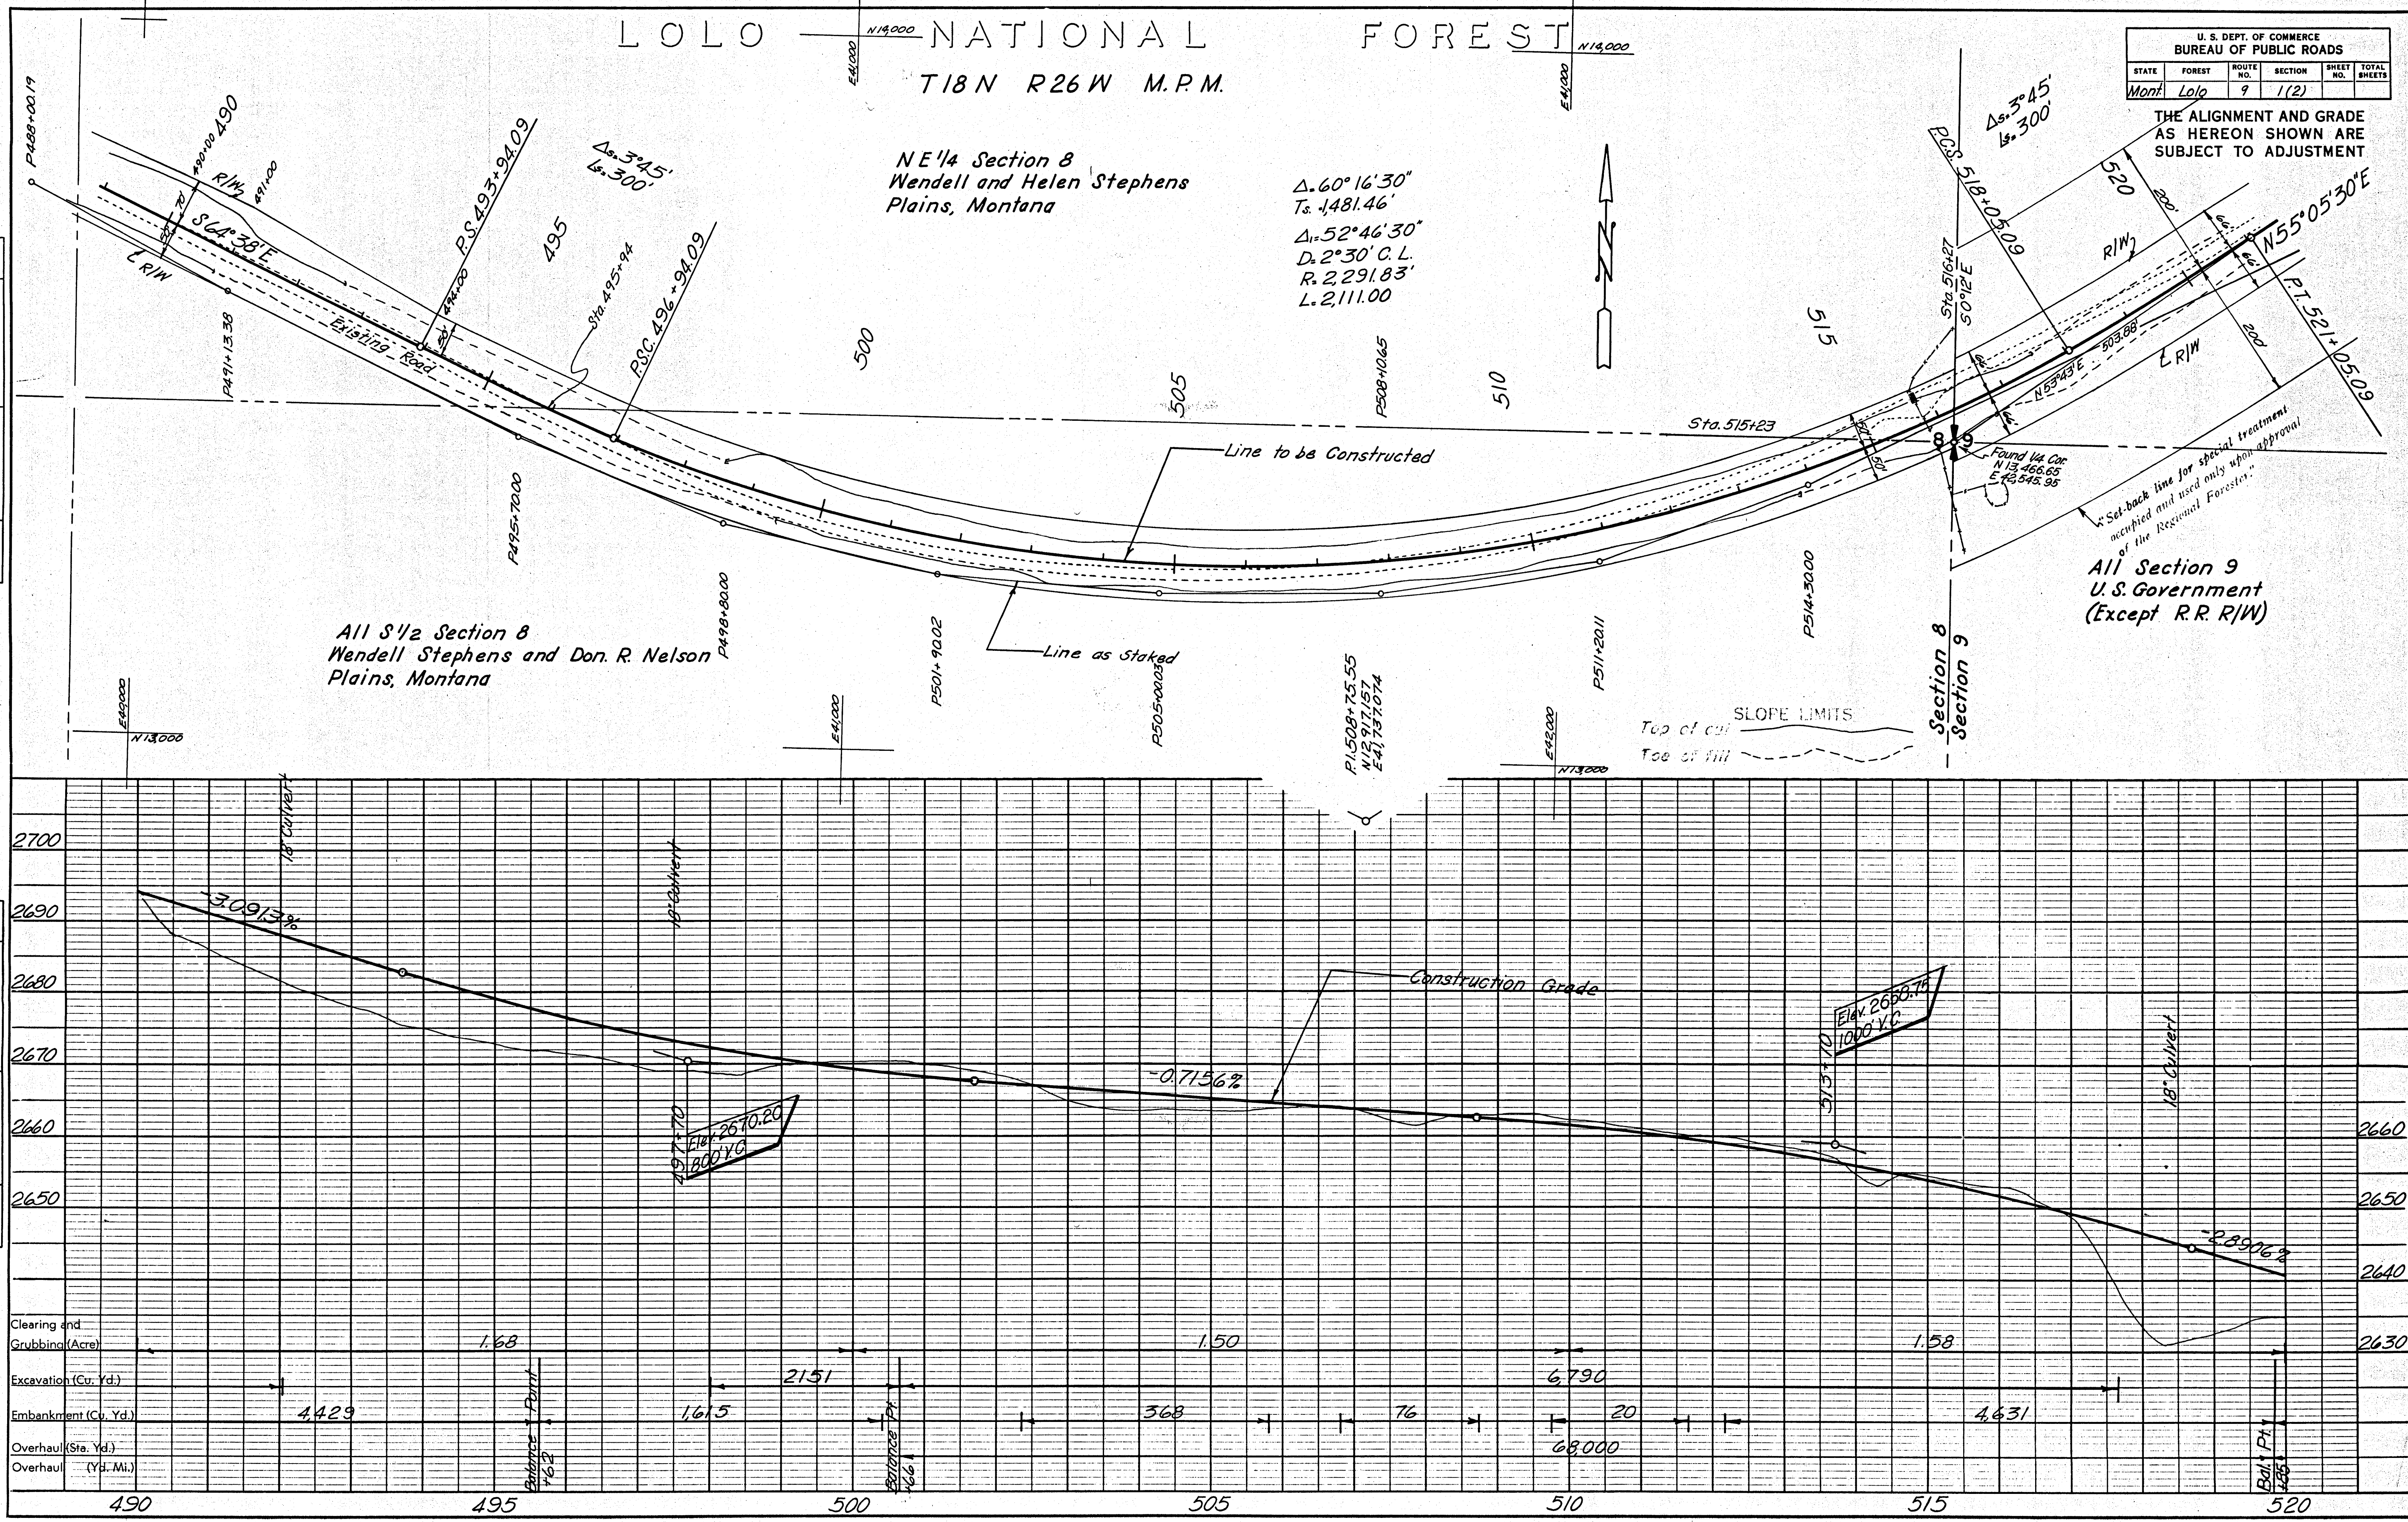

U. S. DEPT. OF COMMERCE BUREAU OF PUBLIC ROADS					
STATE	FOREST	ROUTE NO.	SECTION	SHEET NO.	TOTAL SHEETS
Mont.	Lolo	9	1(2)		

PLAN	SURVEYED	BY	DATE
NOTE BOOK	PLOTTED	C. A. Frame	1959
	ALIGNMENT CHECKED	C. V. West	1968
	RT. OF WAY CHECKED	Electric	
NO	Drawn	A. D. Kegerberg	2-26-68

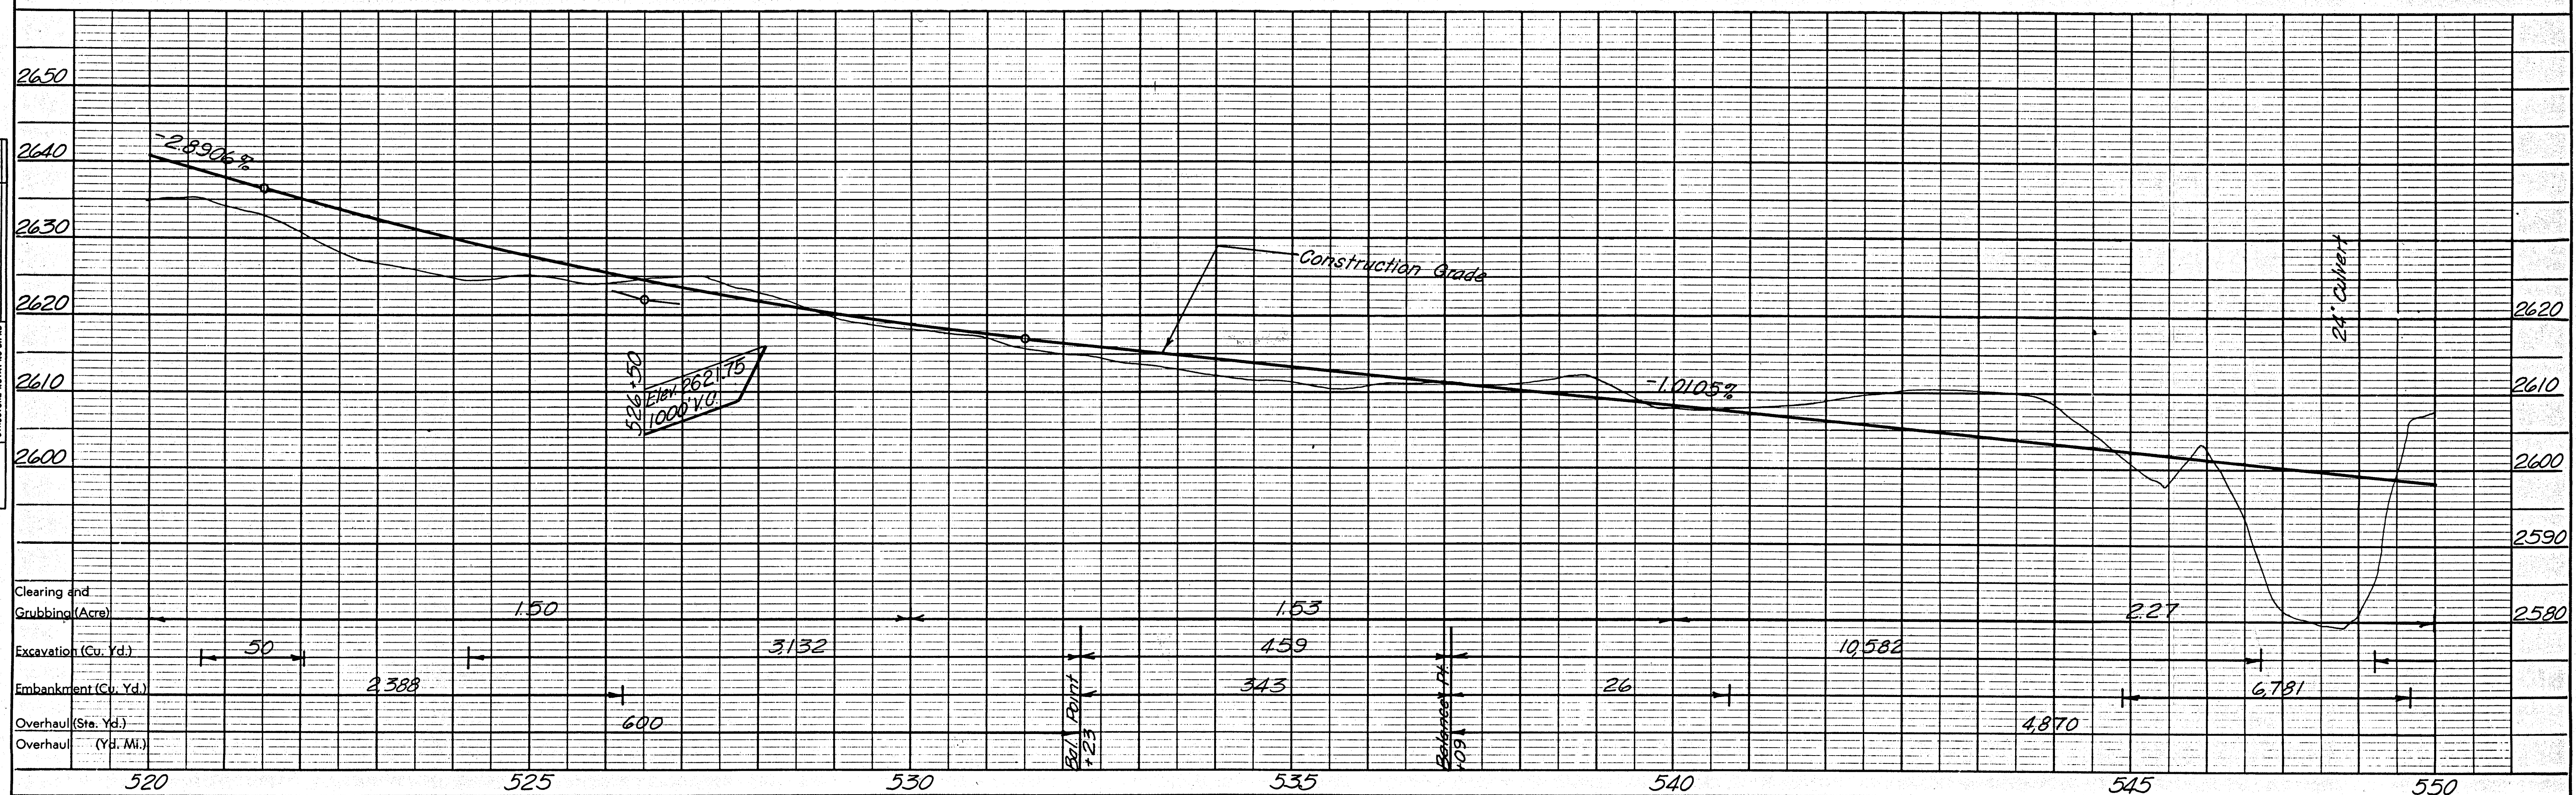
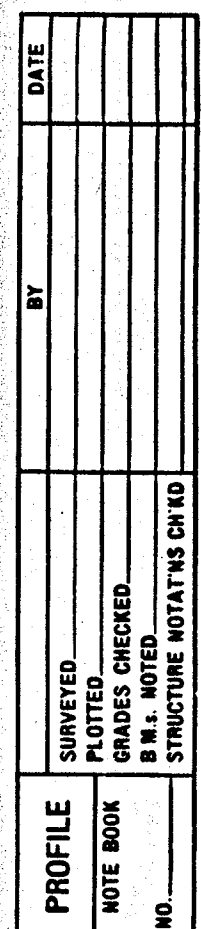


PLAN	DATE	BY	DATE
SURVEYED	7/23	G.A. Fritze	
PLOTTED	7/23	C. J. Hest	
ALIGNED	7/23	W. J. Hest	
CHECKED	7/23	W. J. Hest	
BY		A. Q. Agnew	
NO.			

PROFILE	DATE	BY	DATE
SURVEYED			
PLOTTED			
CHECKED			
BY			
NO.			

U. S. DEPT. OF COMMERCE BUREAU OF PUBLIC ROADS					
STATE	FOREST	ROUTE	SECTION	SHEET NO.	TOTAL SHEETS
Mont.	Lolo	9	1(2)		

THE ALIGNMENT AND GRADE
AS HEREON SHOWN ARE
SUBJECT TO ADJUSTMENT

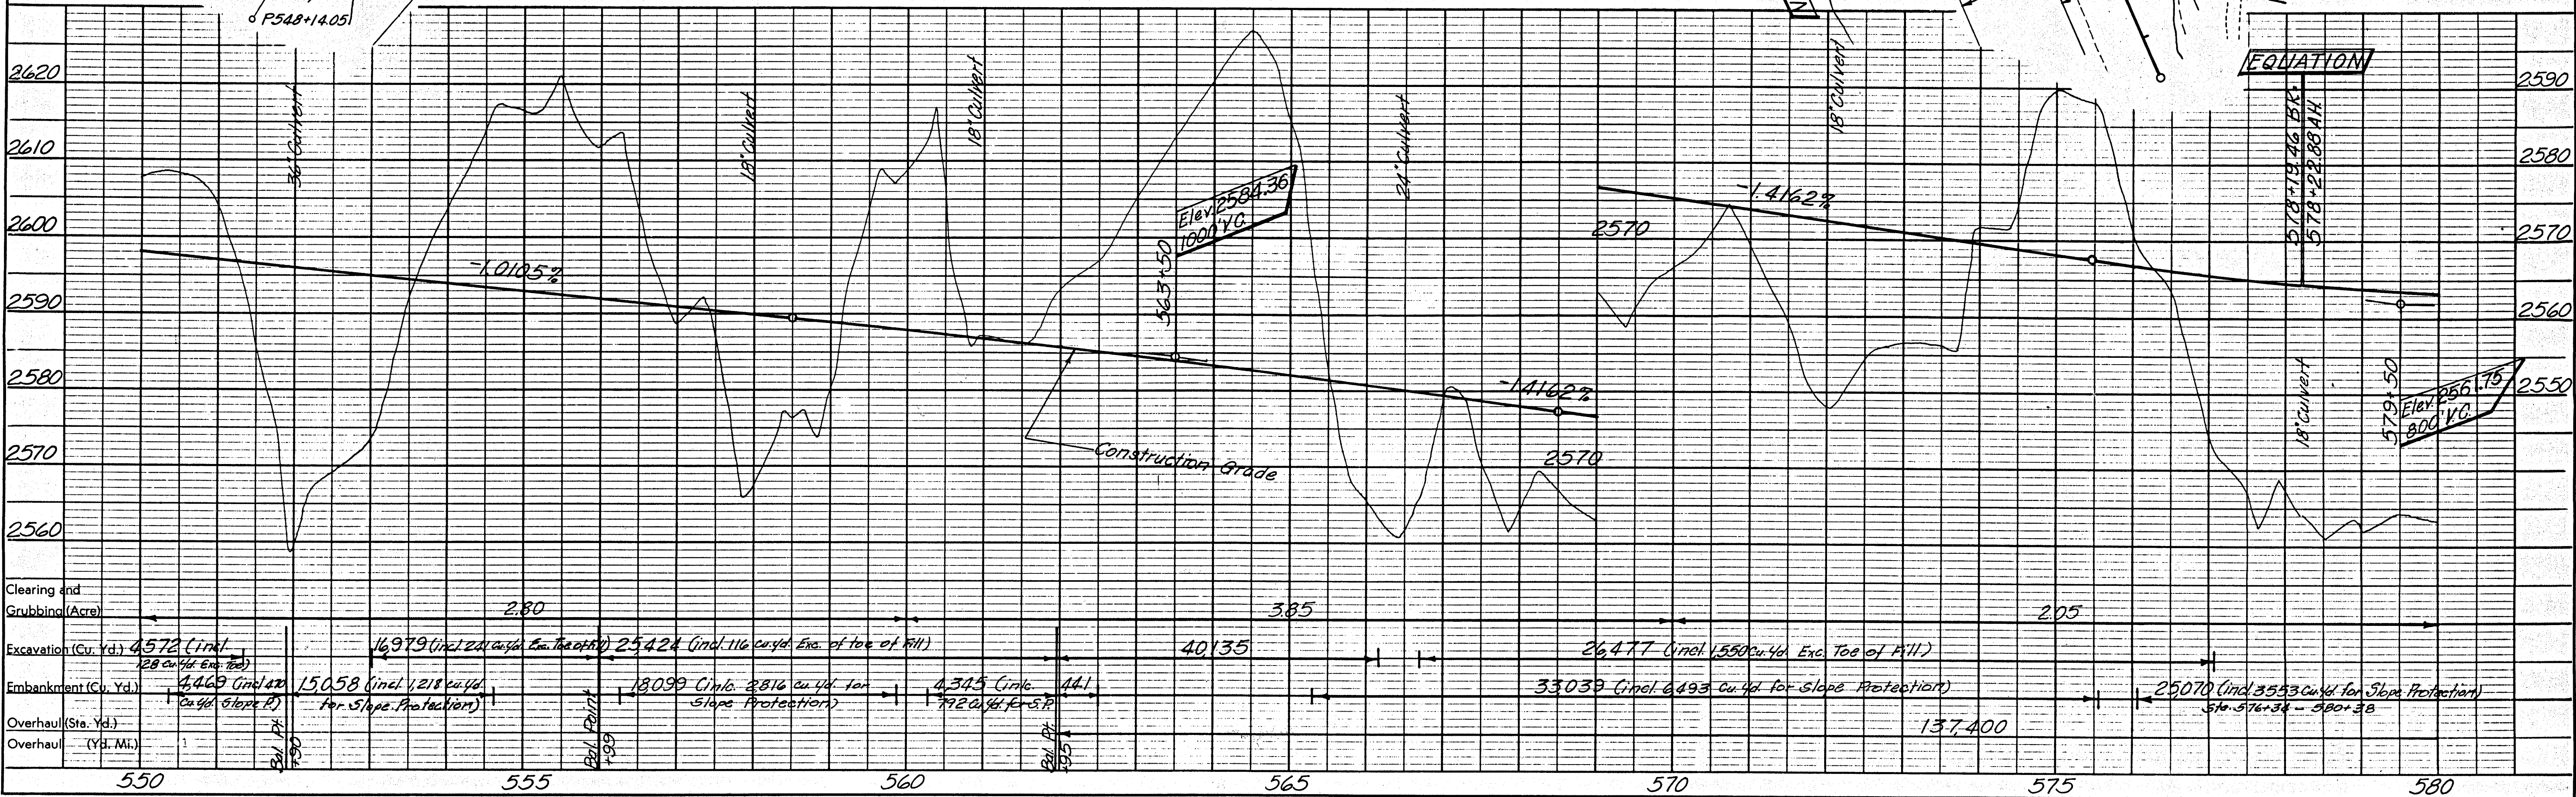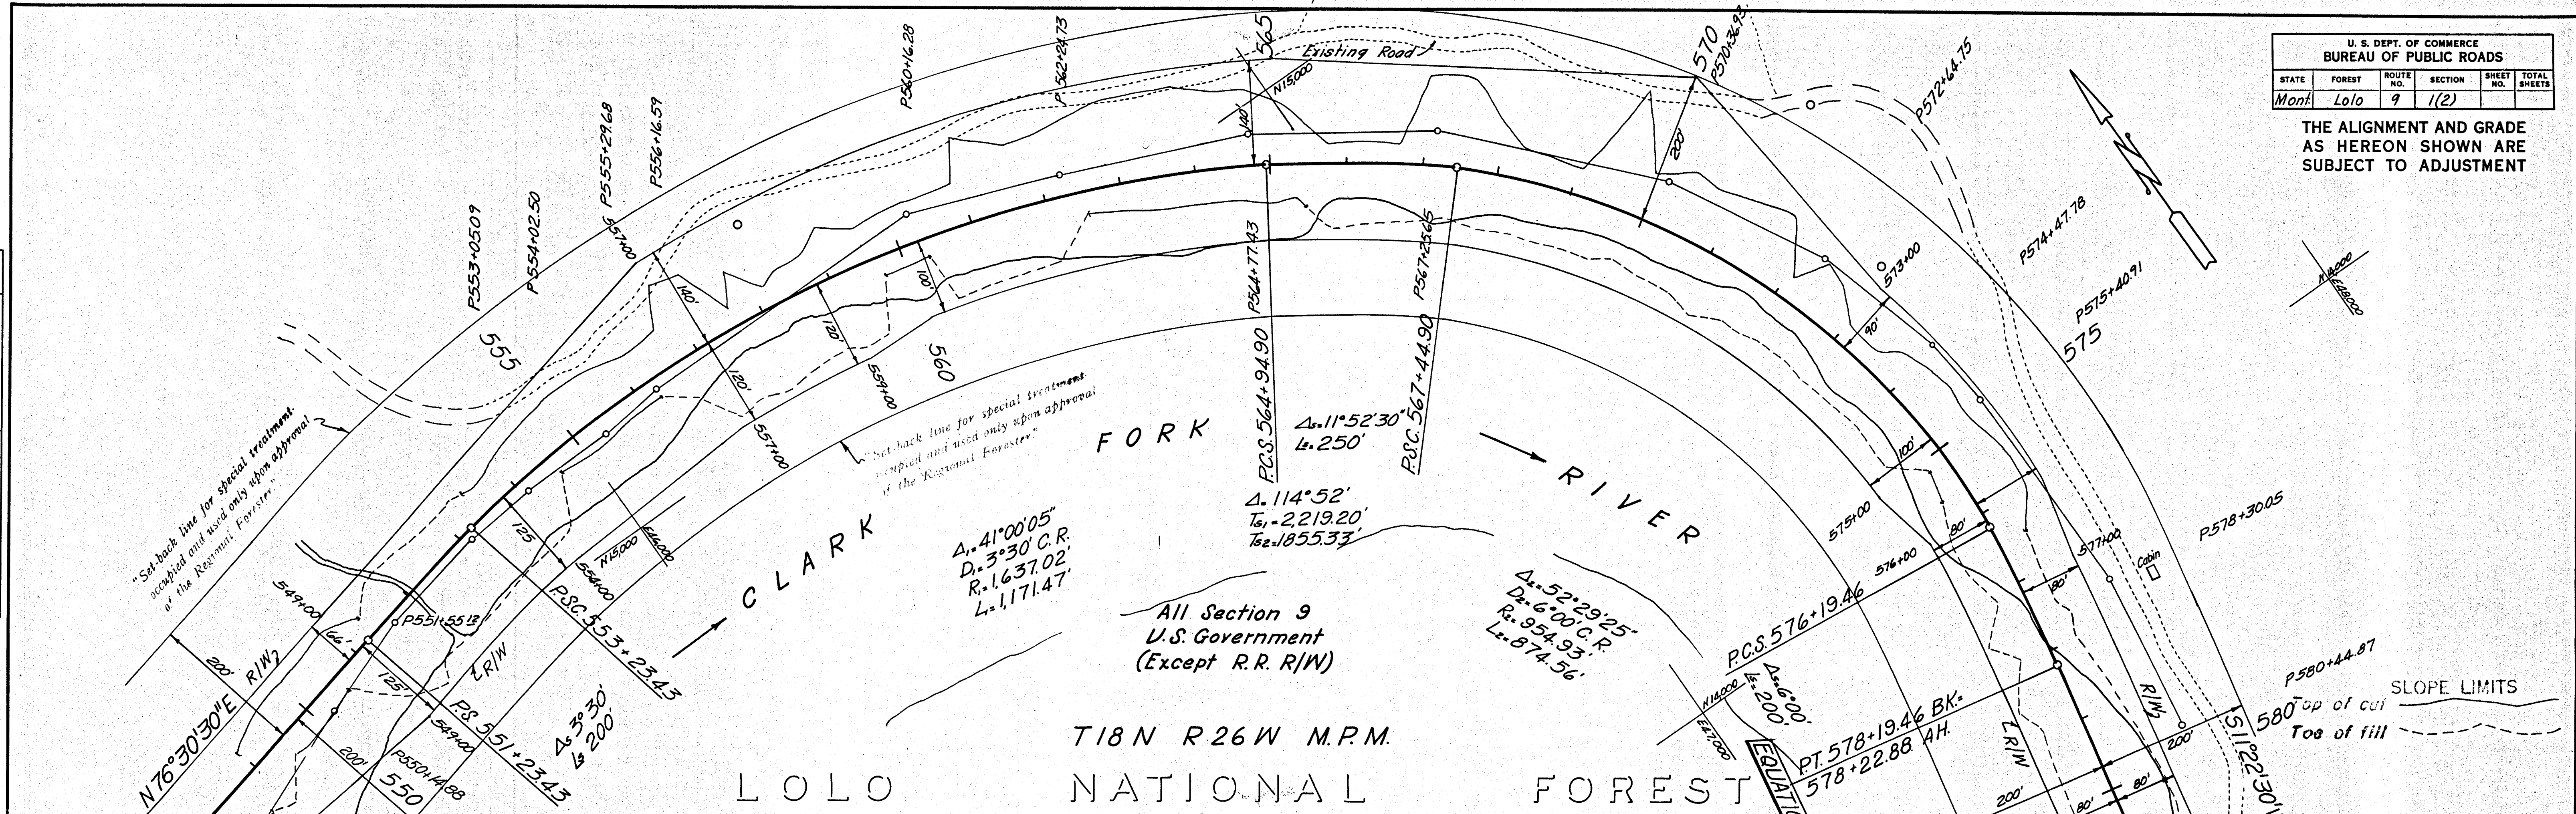


LOLO NATIONAL FOREST

T18 N R 26 W M.P.M.

U. S. DEPT. OF COMMERCE BUREAU OF PUBLIC ROADS				
STATE	ROUTE NO.	SECTION	SHEET NO.	TOTAL SHEETS
Mont	Lo/0	9	1(2)	

THE ALIGNMENT AND GRADE AS HEREON SHOWN ARE SUBJECT TO ADJUSTMENT

PLAN	DATE	BY
SURVEYED	1924	J. H. Wright
PLOTTED	1924	J. H. Wright
GRADES CHECKED	1924	J. H. Wright
NOTE BOOK	1924	J. H. Wright
NO.		

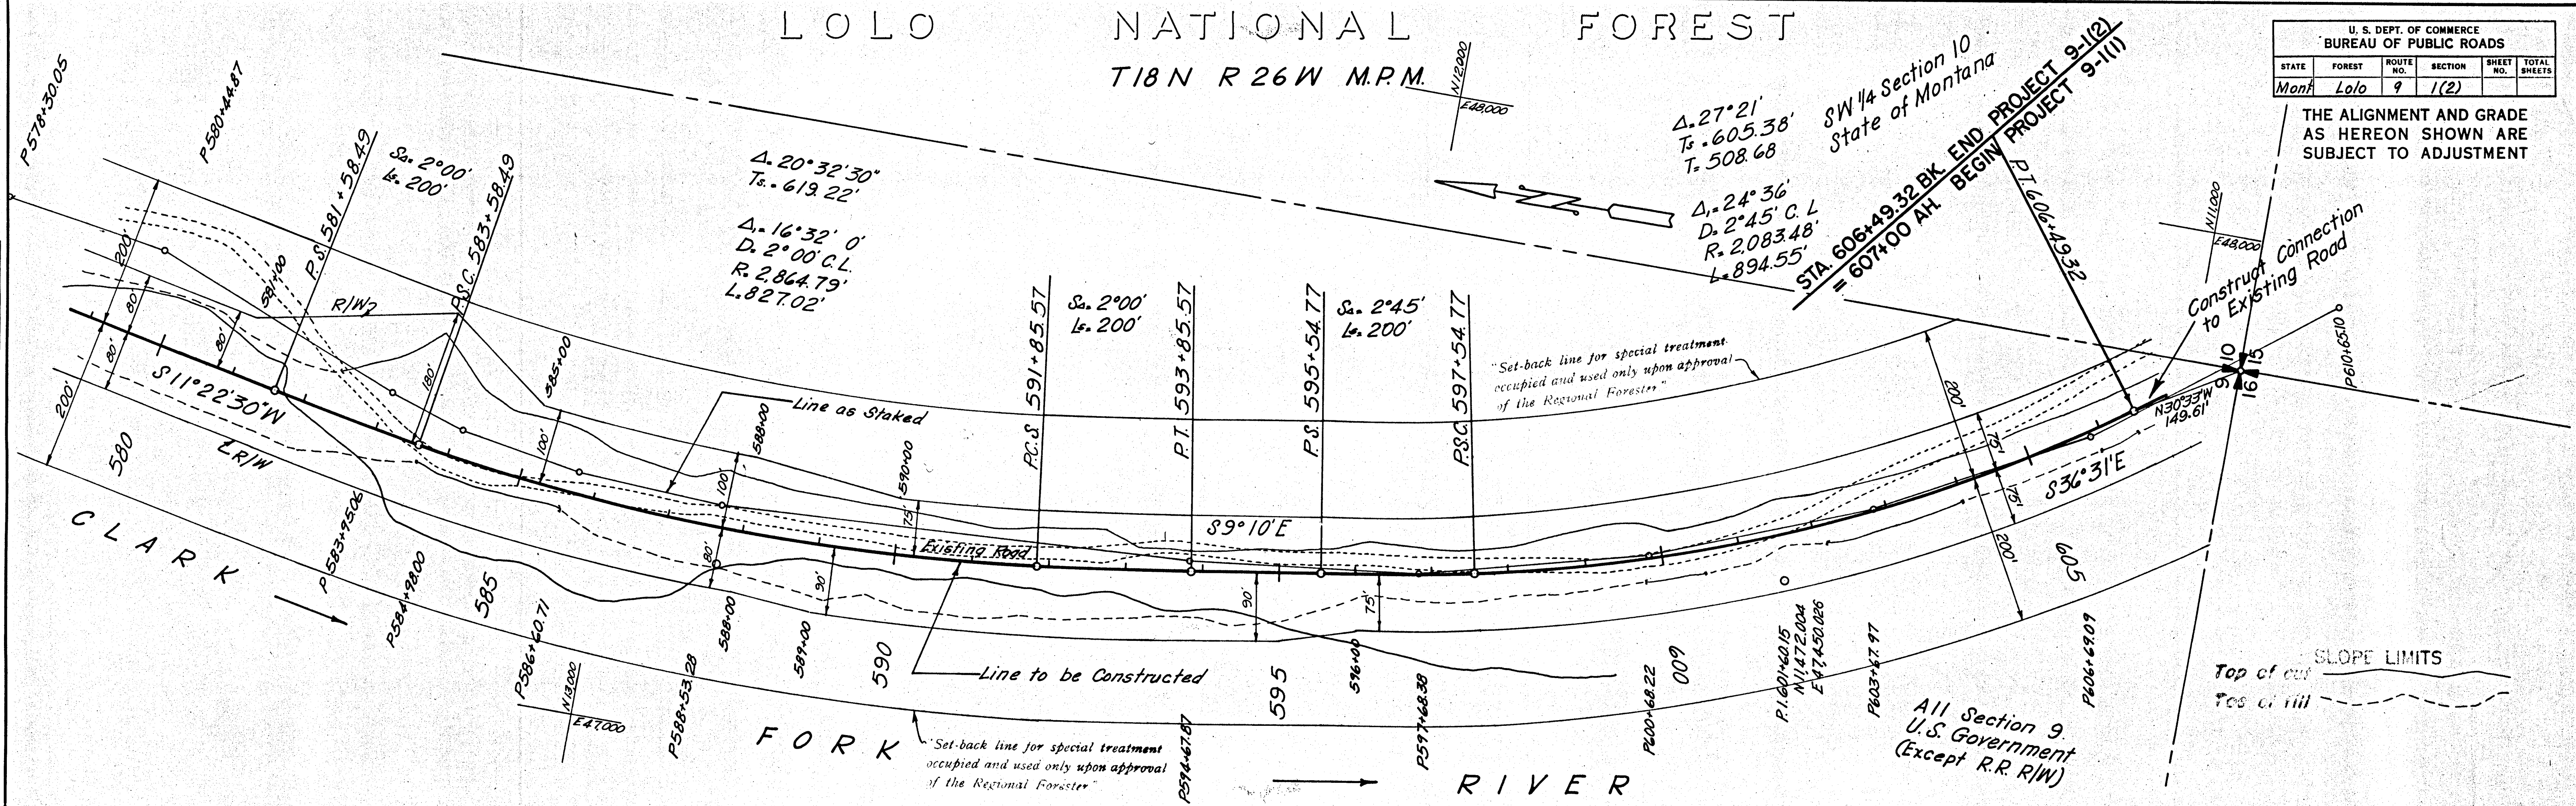

PROFILE	DATE	BY
SURVEYED		
PLOTTED		
GRADES CHECKED		
NOTE BOOK		
NO.		

