




**PLANS
NOT
TO
SCALE**

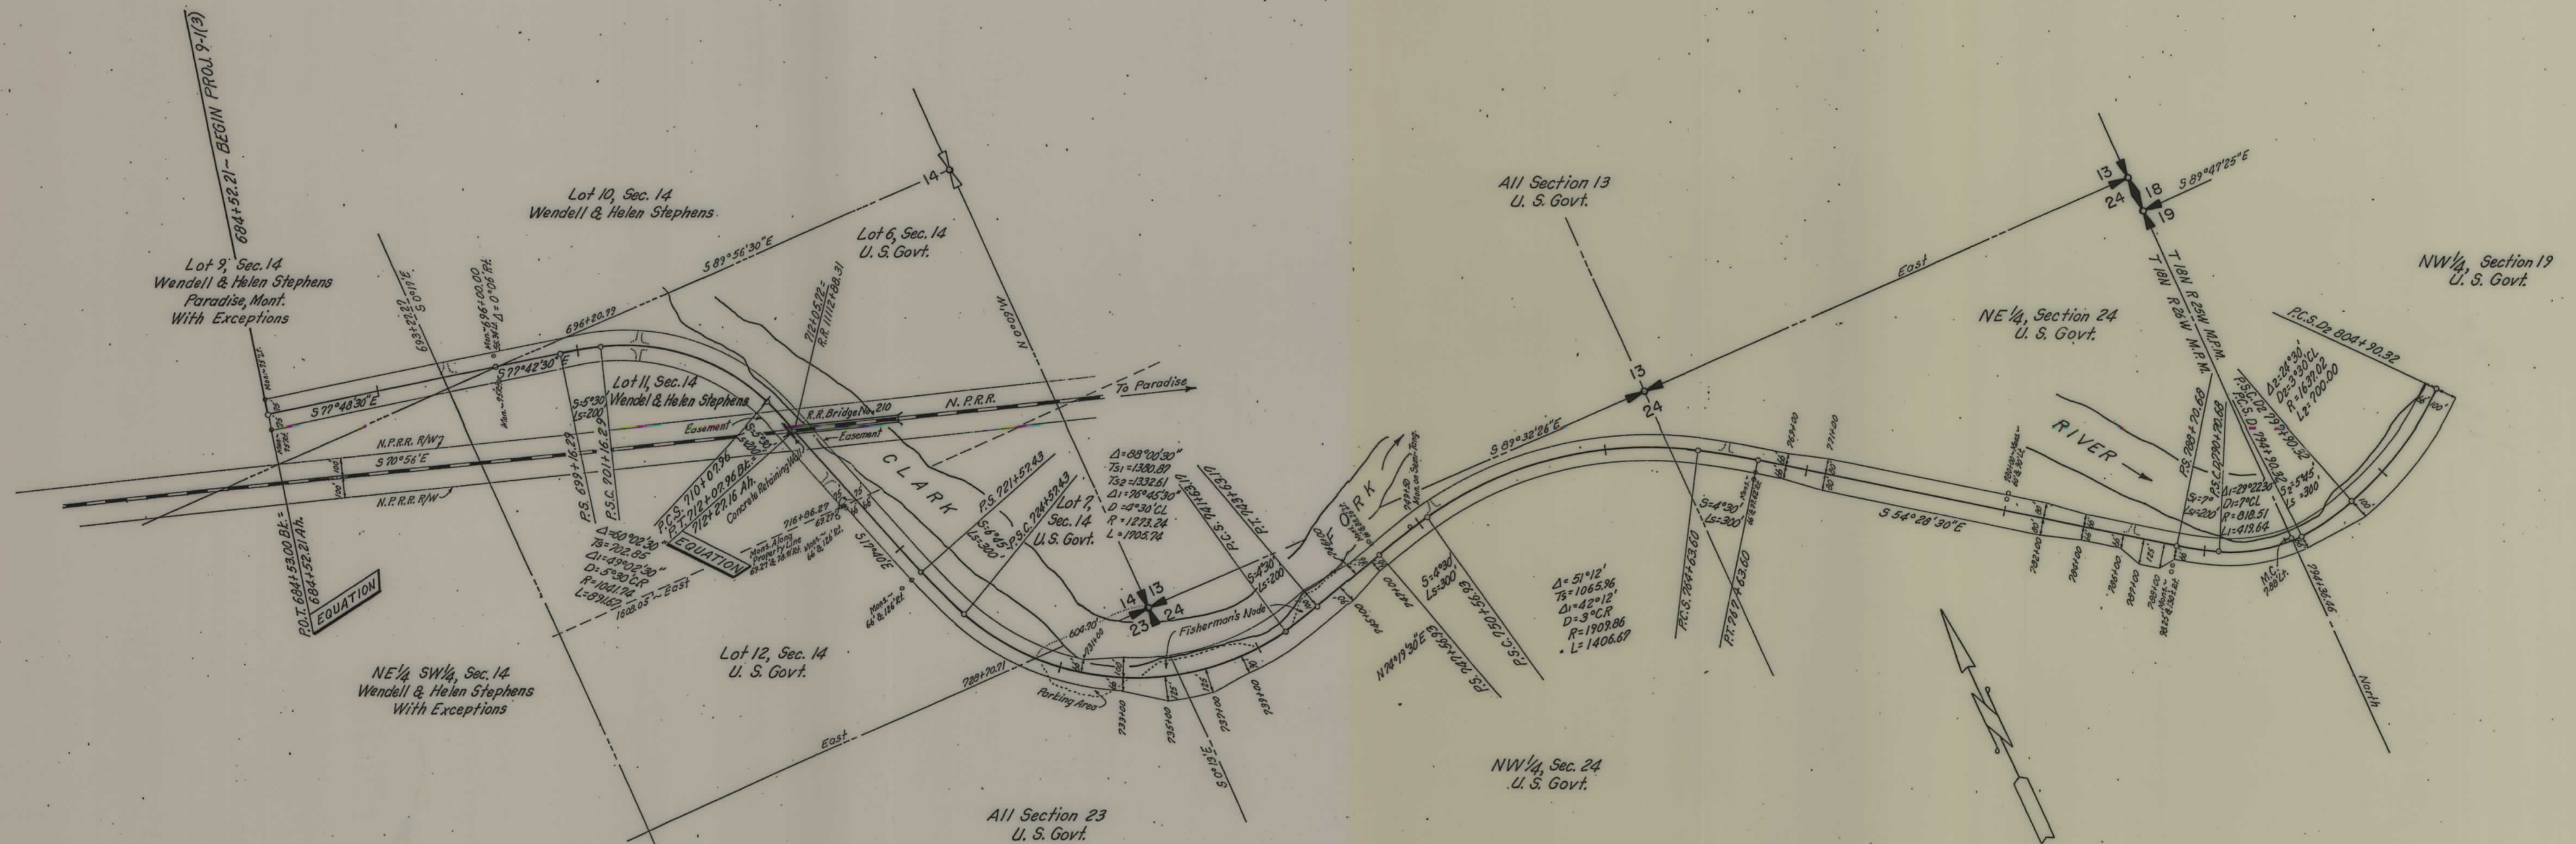


B.P.R. Reference Monuments
Brass Caps in Concrete
90° to Local Tangent
R/W Posts 4"x4" Concrete.


LOLO NATIONAL FOREST

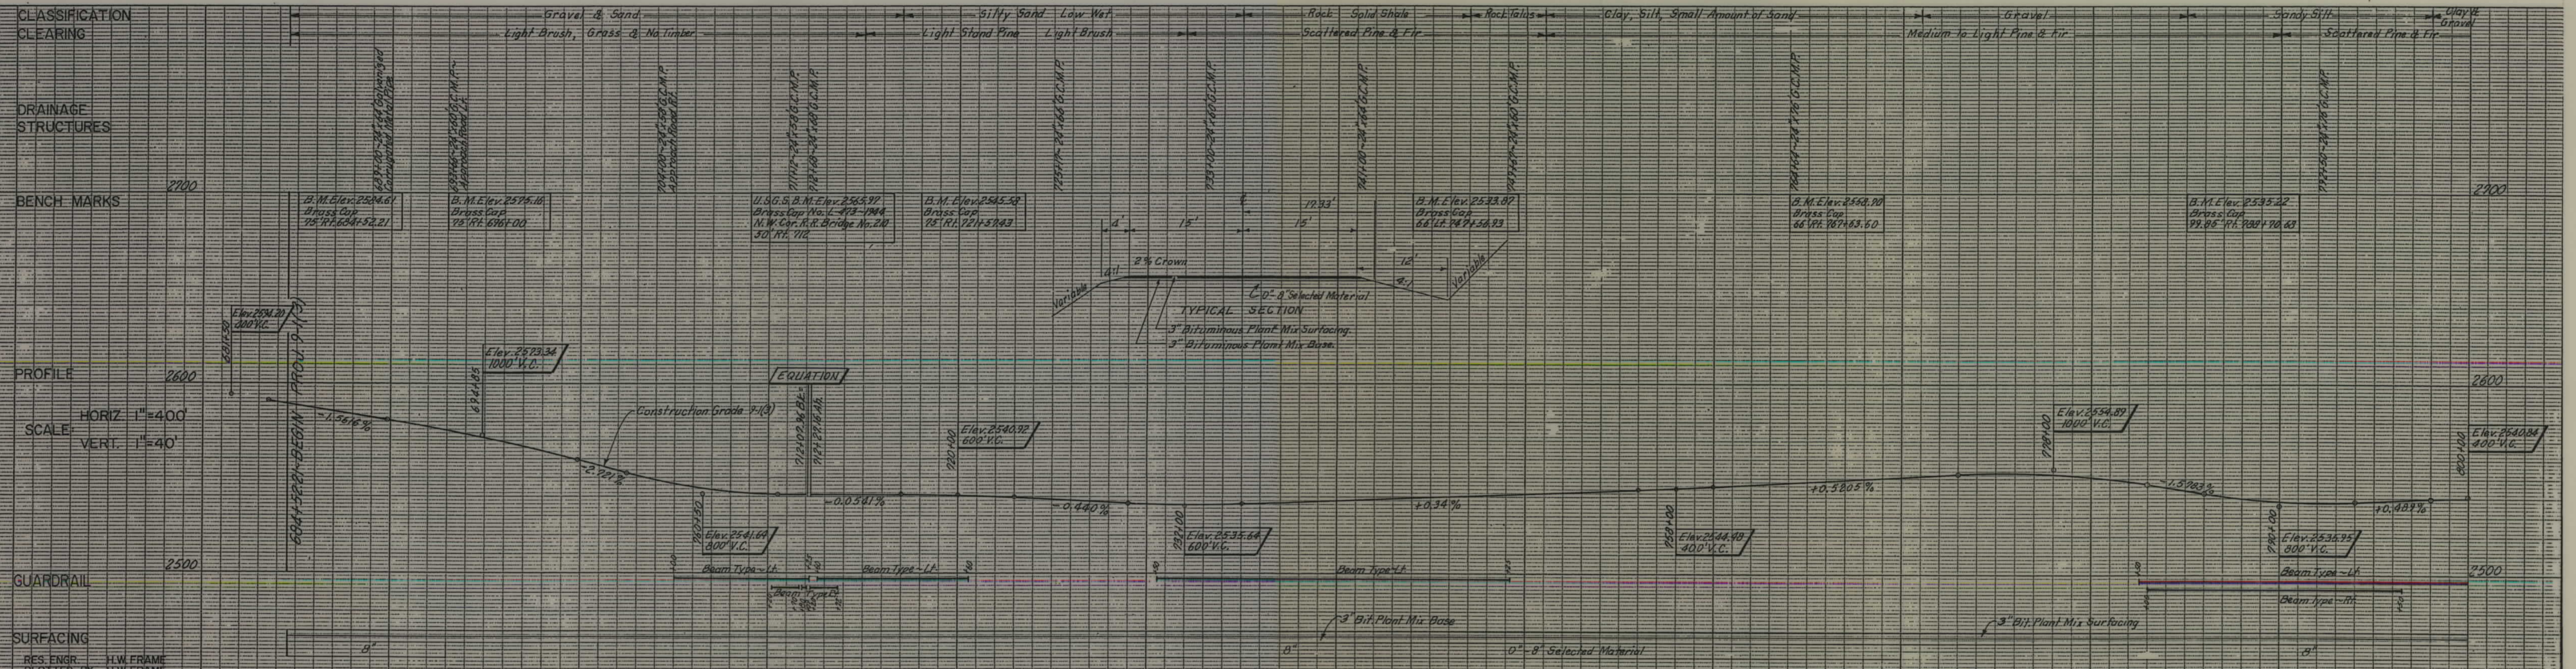

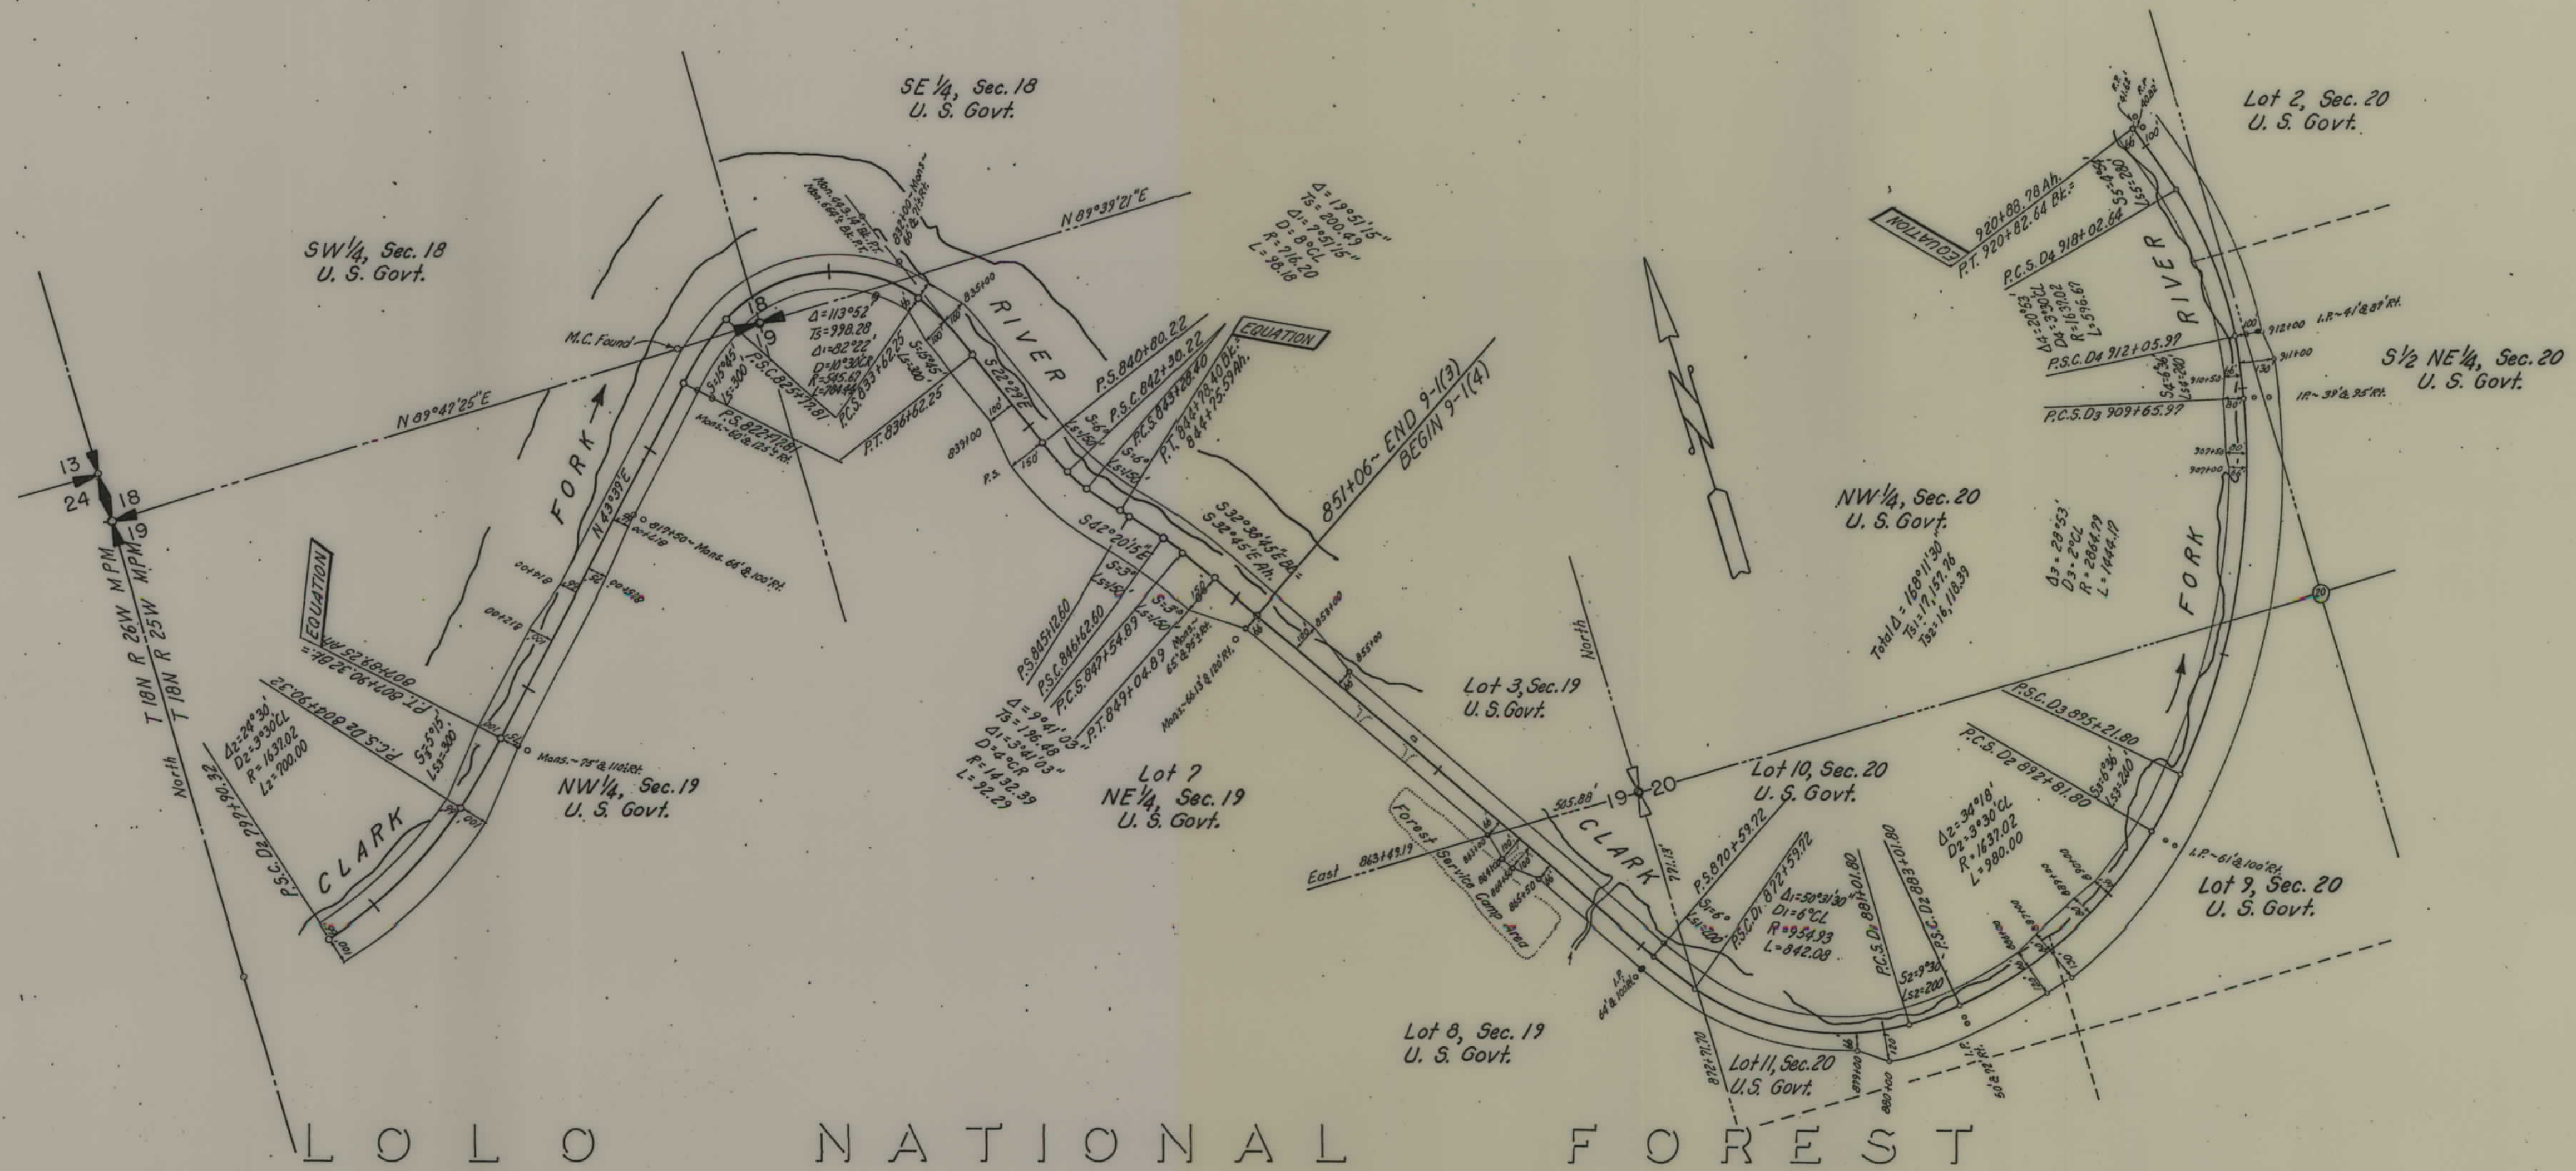

LOLO NATIONAL FOREST

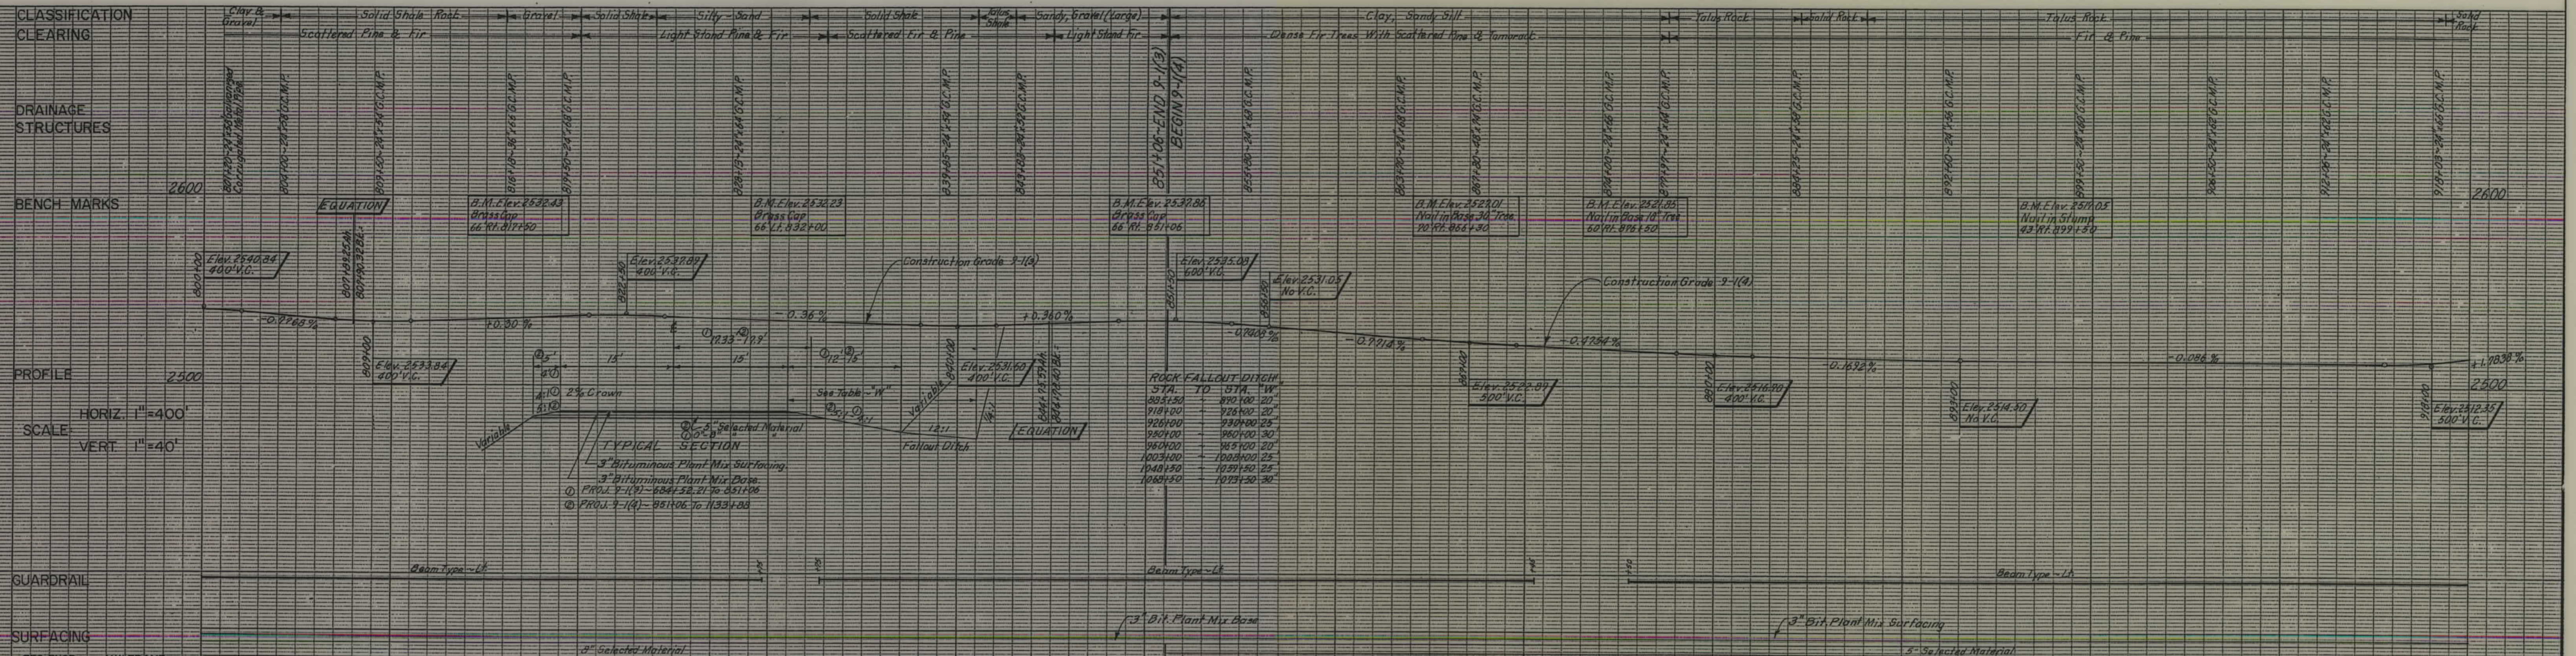

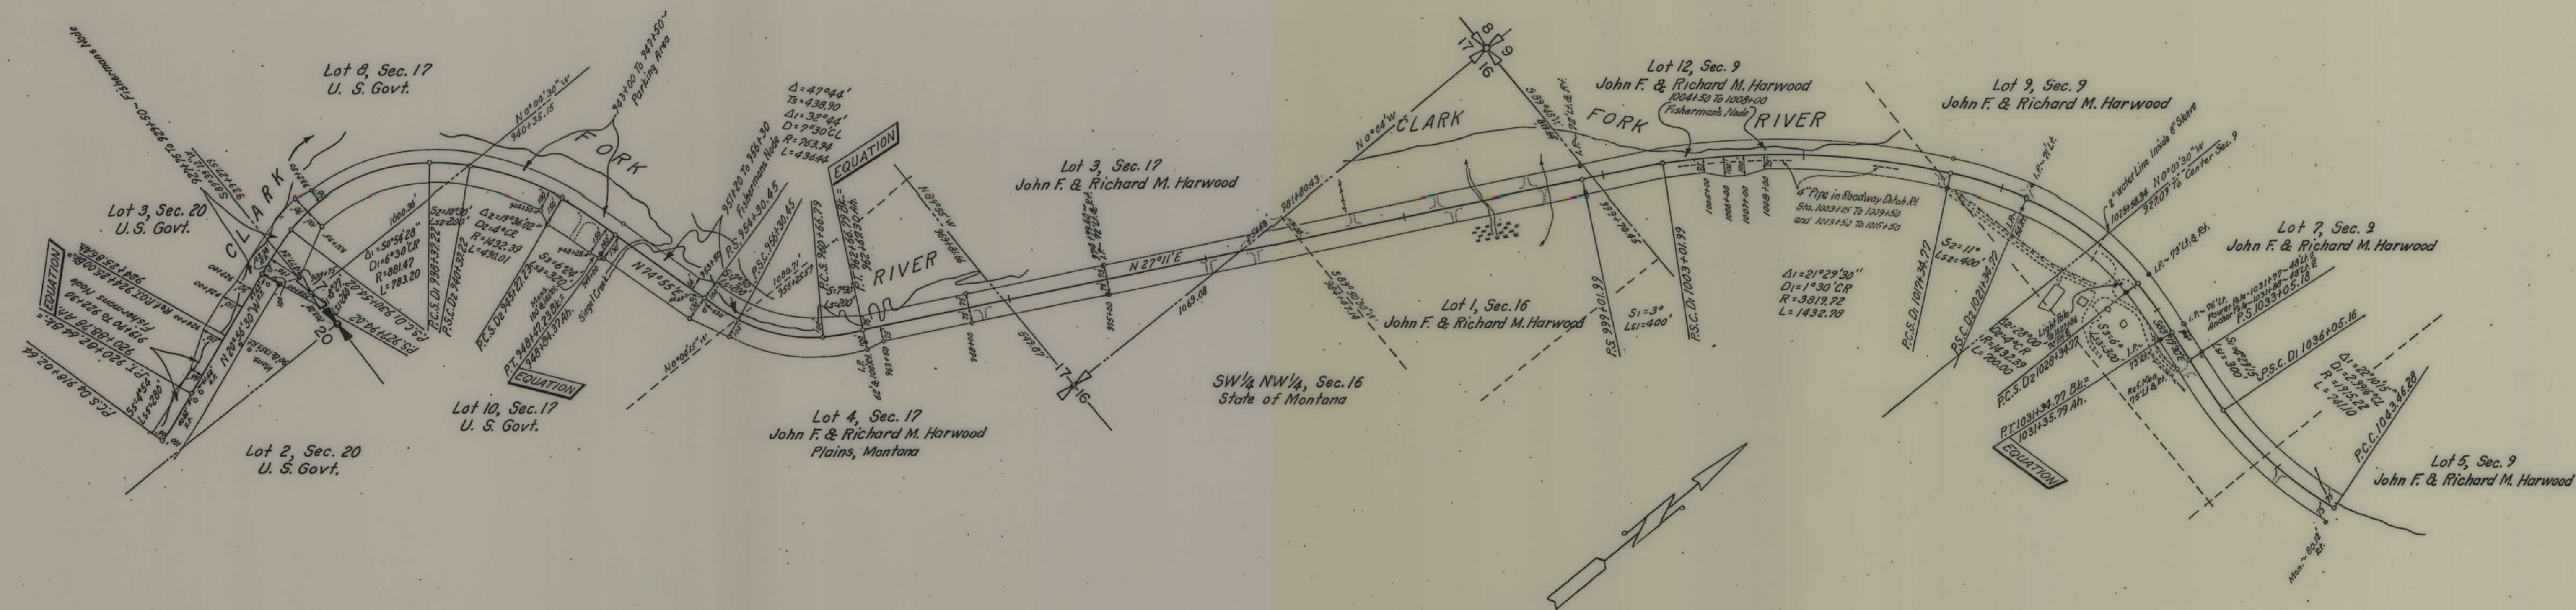

T 18N R 25W M.P.M.

LOLO NATIONAL FOREST

